



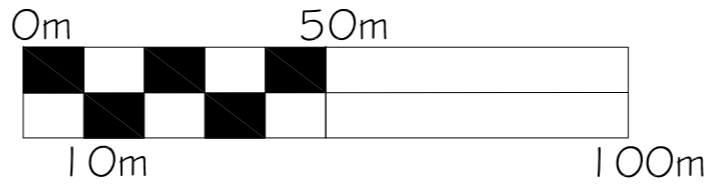

**01** LOCATION PLAN  
1:1250@A2

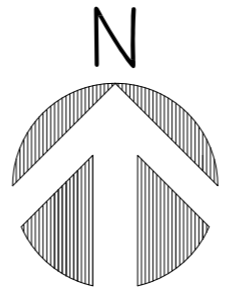

OS Plan downloaded from EmapSite  
© Crown copyright and database rights 2020  
Ordnance Survey 0100031673



James Carney Architects Ltd

The Studio, 116 New Road,  
South Darenth, Kent DA4 9AR

01474 879381

www.carneyarchitects.co.uk

GENERAL NOTES

1. ALL DIMENSIONS TO VERIFIED ON SITE PRIOR TO COMPLETING A BUILDING REGULATIONS PACKAGE, STRUCTURAL ENGINEERING DRAWINGS AND CALCULATIONS, PARTY WALL PROCESS AND CONSTRUCTION.
2. CONTRACTOR TO ASSUME DESIGN RESPONSIBILITY UNDER CDM 2015.
3. ALL STRUCTURAL INFORMATION NOTED IS INDICATIVE ONLY AND WILL NEED TO BE VERIFIED AGAINST DETAILED STRUCTURAL ENGINEERS INFORMATION/CALCULATIONS.
4. ALL DIMENSIONS WHERE INDICATED ARE APPROXIMATE AND FOR GUIDANCE PURPOSES ONLY. ACTUAL DIMENSIONS SHOULD BE CHECKED ON SITE.

Revisions

No.	Date	Description
Drawing Status		
PLANNING APPLICATION		
12 OCT 2020		
Client/Project		
Reigate College		
Castlefield Road		
Reigate RH2 0SD		
Temporary Building - Refectory		
Drawing Title		
Location Plan		
Drawing No.		
20036-PA-100		
Scale		
1:1250@A2		
Revision		
-		
Project No.		
20036		
Date		
12/10/2020		







regis college

L. S. Smith

11.11.18

11.11.18

68 E



LB57 CVP

LM63 XNG

Linnelby

Linnelby










**GENERAL NOTES**

1. ALL DIMENSIONS TO VERIFIED ON SITE PRIOR TO COMPLETING A BUILDING REGULATIONS PACKAGE, STRUCTURAL ENGINEERING DRAWINGS AND CALCULATIONS, PARTY WALL PROCESS AND CONSTRUCTION.
2. CONTRACTOR TO ASSUME DESIGN RESPONSIBILITY UNDER CDM 2015.
3. ALL STRUCTURAL INFORMATION NOTED IS INDICATIVE ONLY AND WILL NEED TO BE VERIFIED AGAINST DETAILED STRUCTURAL ENGINEERS INFORMATION/CALCULATIONS.
4. ALL DIMENSIONS WHERE INDICATED ARE APPROXIMATE AND FOR GUIDANCE PURPOSES ONLY. ACTUAL DIMENSIONS SHOULD BE CHECKED ON SITE.

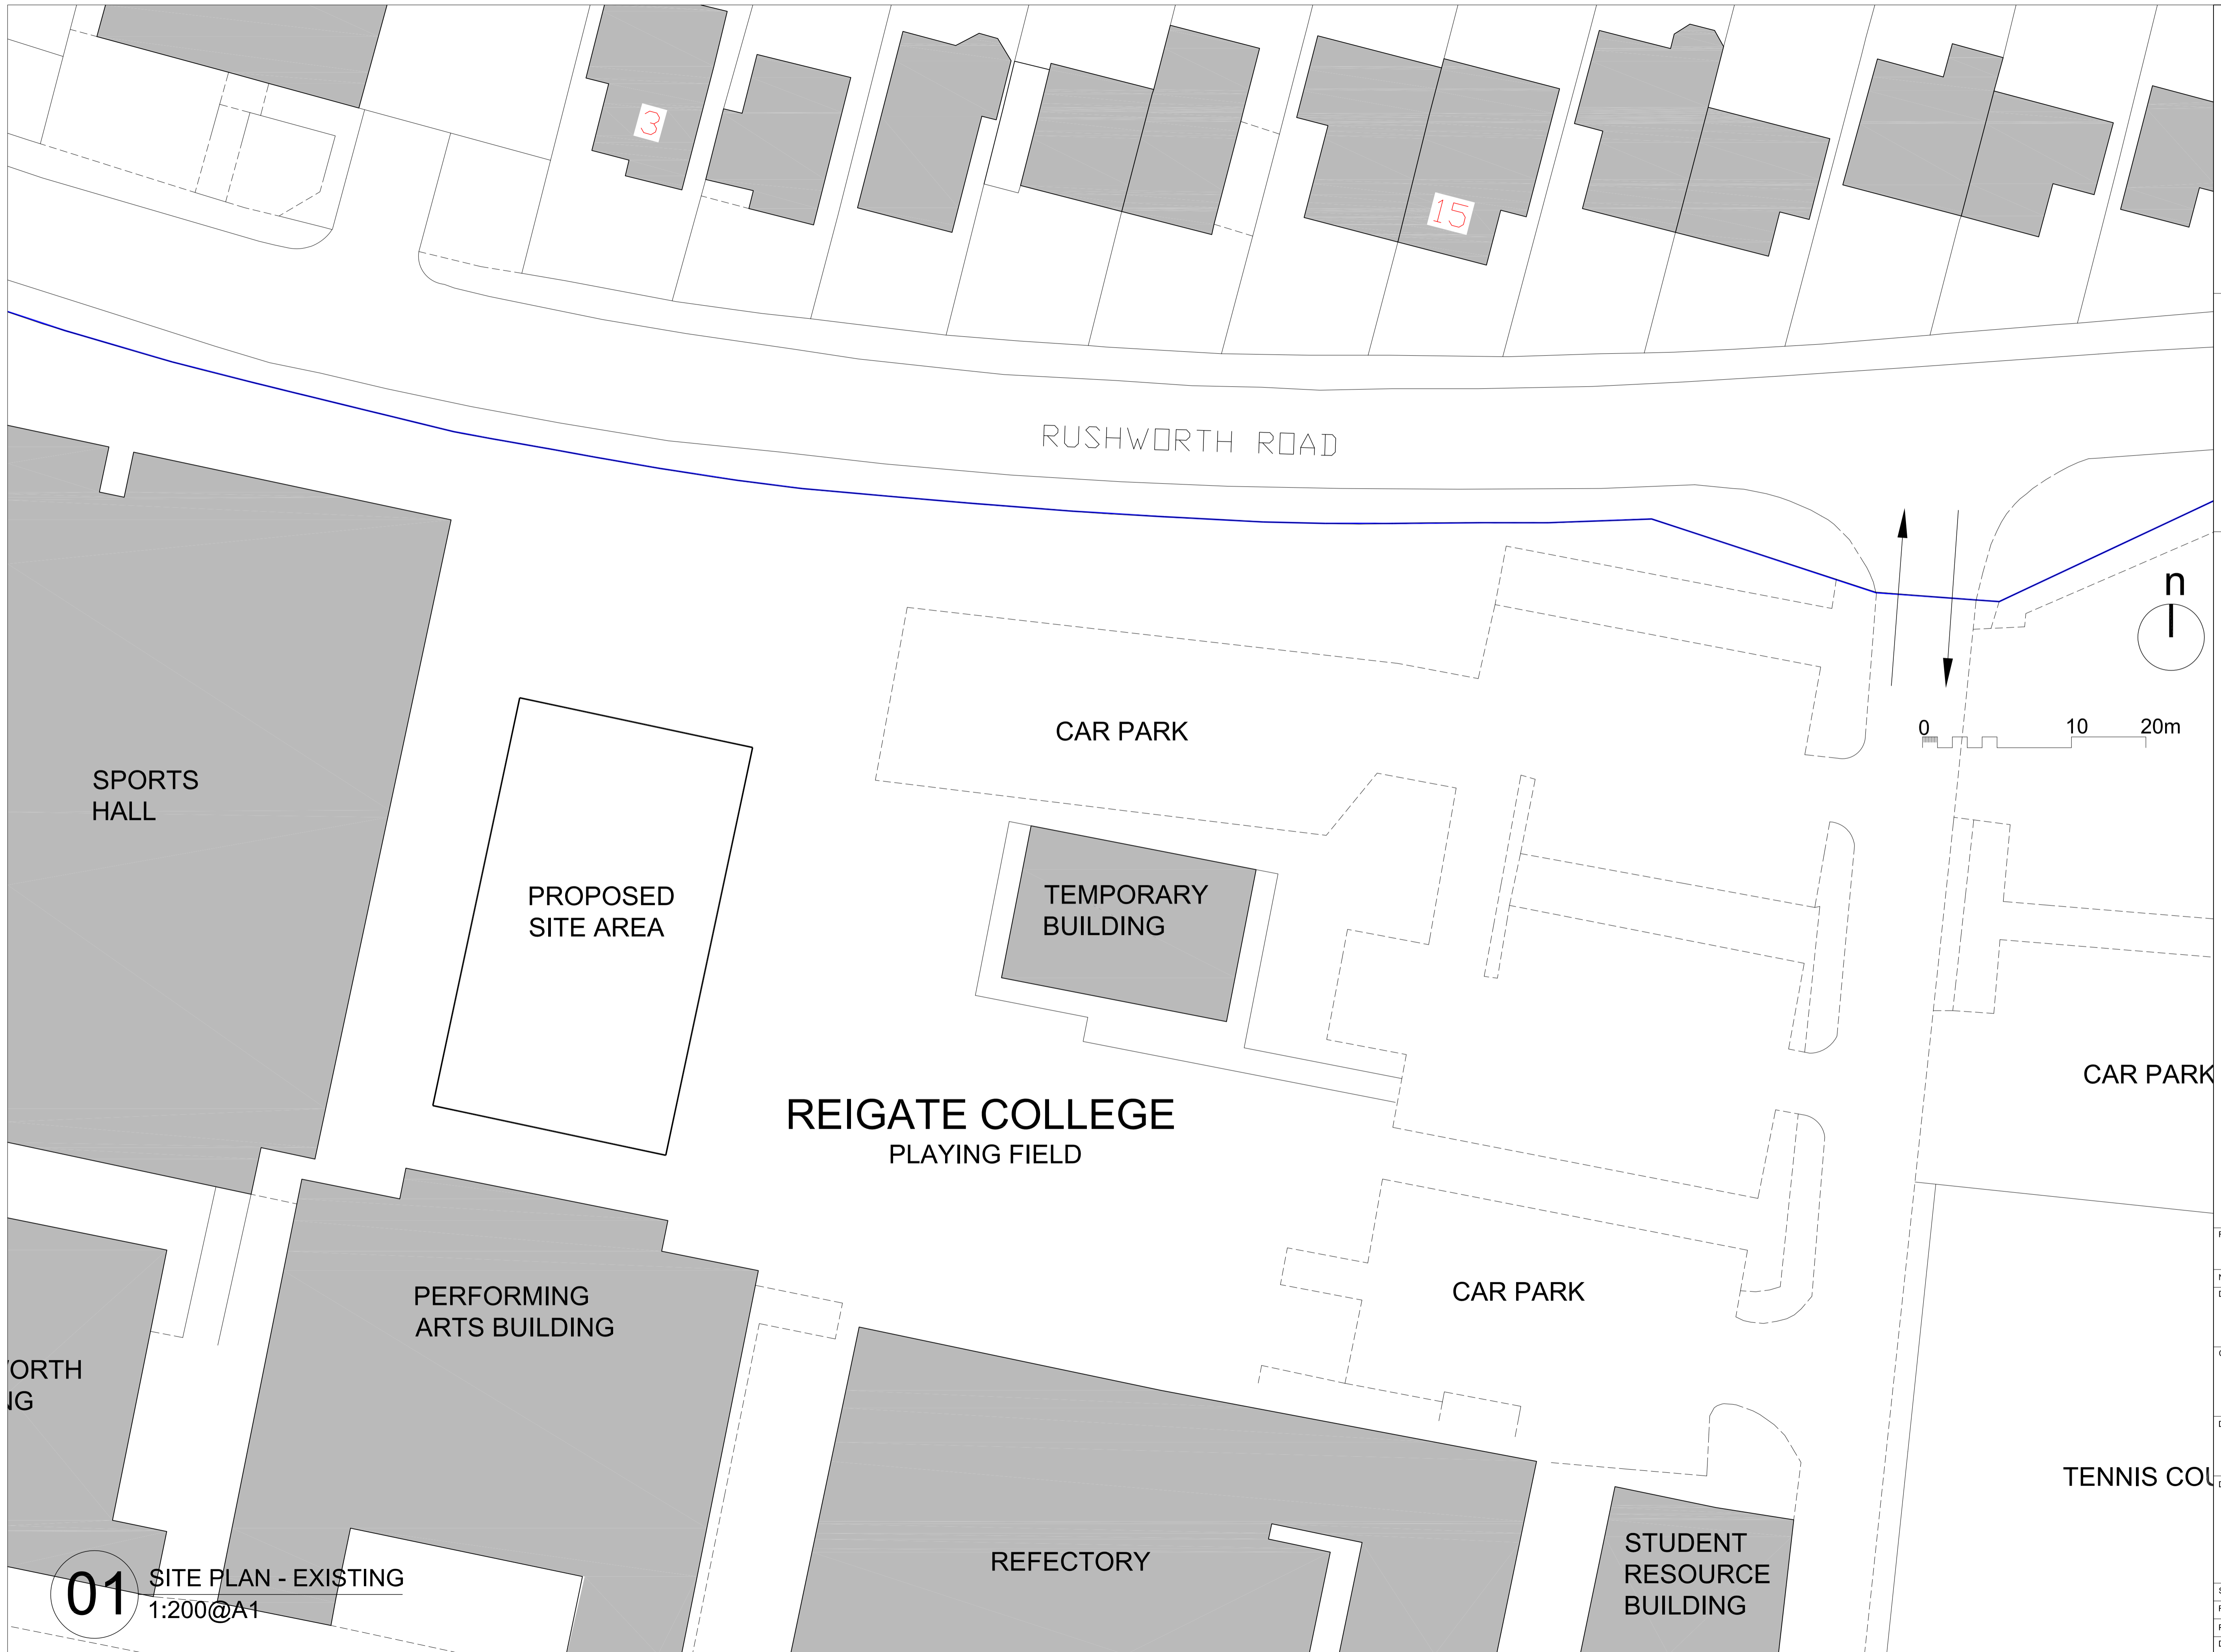


**01** SITE PLAN - EXISTING  
1:200@A1

Revisions	
No.	Description
Drawing Status	
PLANNING APPLICATION 12 OCTOBER 2020	
Client/Project	
Reigate College Castlefield Road Reigate RH2 0SD Temporary Building - Refectory	
Drawing Title	
Existing Site Plan	
Drawing No.	
20036-PA-101	
Scale	1:200@A1
Revision	-
Project No.	20036
Date	12/10/2020

**GENERAL NOTES**


1. ALL DIMENSIONS TO BE VERIFIED ON SITE PRIOR TO COMPLETING A BUILDING REGULATIONS PACKAGE, STRUCTURAL ENGINEERING DRAWINGS AND CALCULATIONS, PARTY WALL PROCESS AND CONSTRUCTION.
2. CONTRACTOR TO ASSUME DESIGN RESPONSIBILITY UNDER CDM 2015.
3. ALL STRUCTURAL INFORMATION NOTED IS INDICATIVE ONLY AND WILL NEED TO BE VERIFIED AGAINST DETAILED STRUCTURAL ENGINEERS INFORMATION/CALCULATIONS.
4. ALL DIMENSIONS WHERE INDICATED ARE APPROXIMATE AND FOR GUIDANCE PURPOSES ONLY. ACTUAL DIMENSIONS SHOULD BE CHECKED ON SITE.

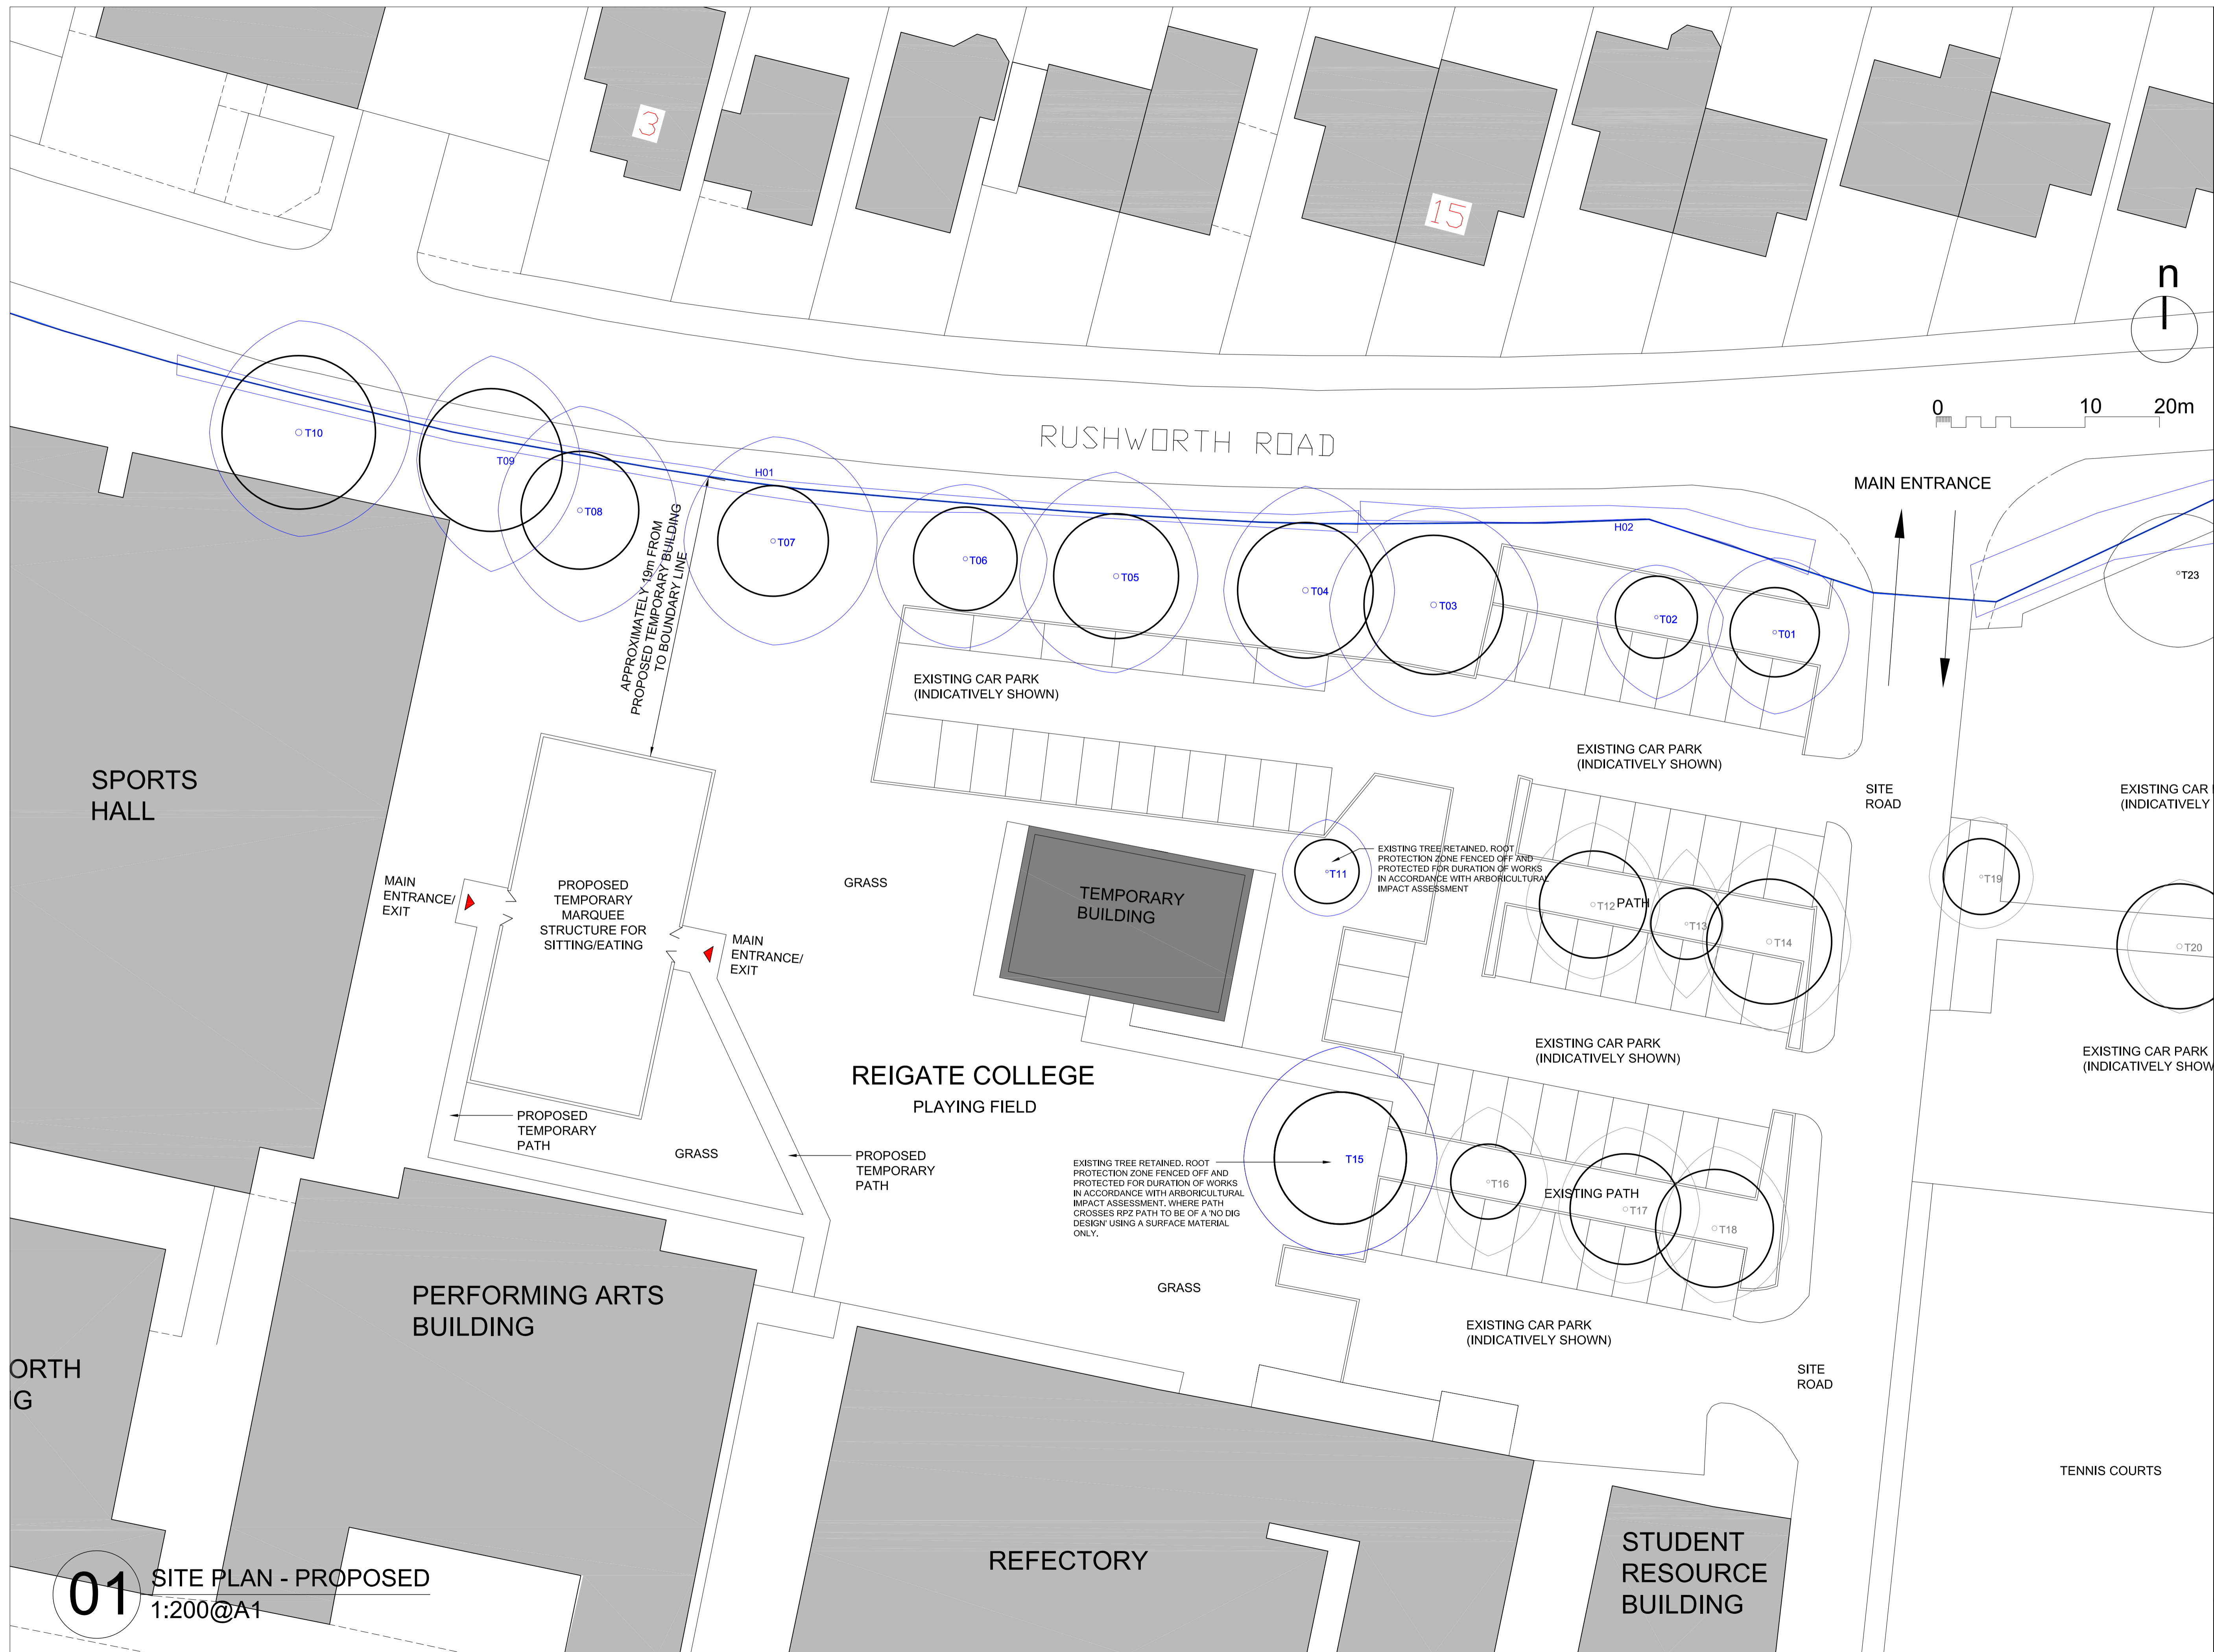


**01** SITE PLAN - PROPOSED  
1:200@A1

Revisions		
No.	Date	Description
Drawing Status		
PLANNING APPLICATION 12 OCTOBER 2020		
Client/Project		
Reigate College Castlefield Road Reigate RH2 0SD Temporary Building - Refectory		
Drawing Title		
Proposed Site Plan		
Drawing No.		
20036-PA-102		
Scale		
1:200@A1		
Revision		
-		
Project No.		
20036		
Date		
12/10/2020		


TEMPORARY MARQUEE  
WEATHER PROOF PVC  
MATERIAL COVER OVER  
ALUMINIUM CLEAR SPAN  
FRAME SYSTEM.  
CONFIGURATION OF  
WINDOW/DOOR SYSTEM  
INDICATIVELY SHOWN ON  
ELEVATIONS

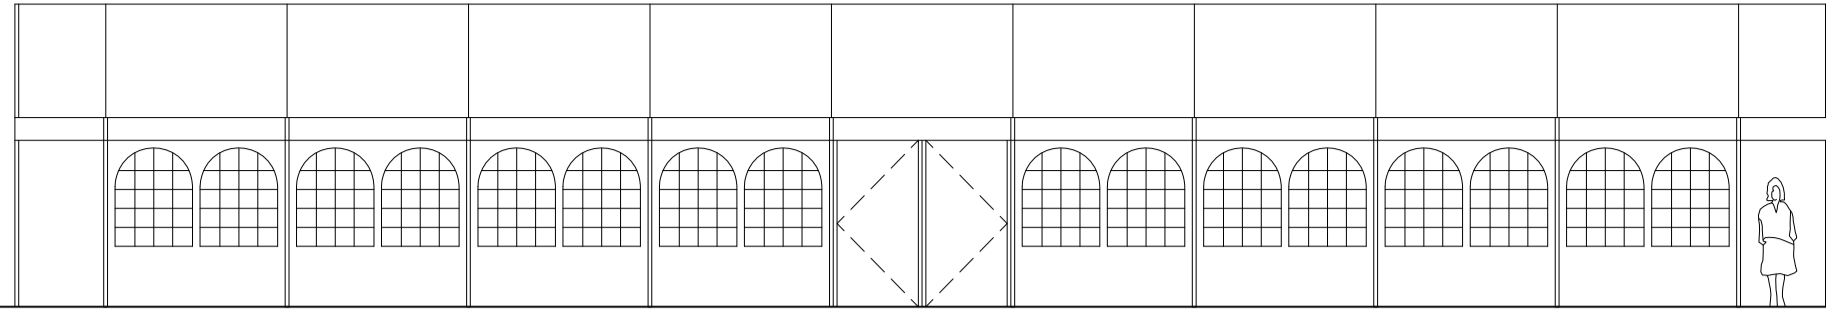


**03** SOUTH ELEVATION - PROPOSED  
1:100@A1

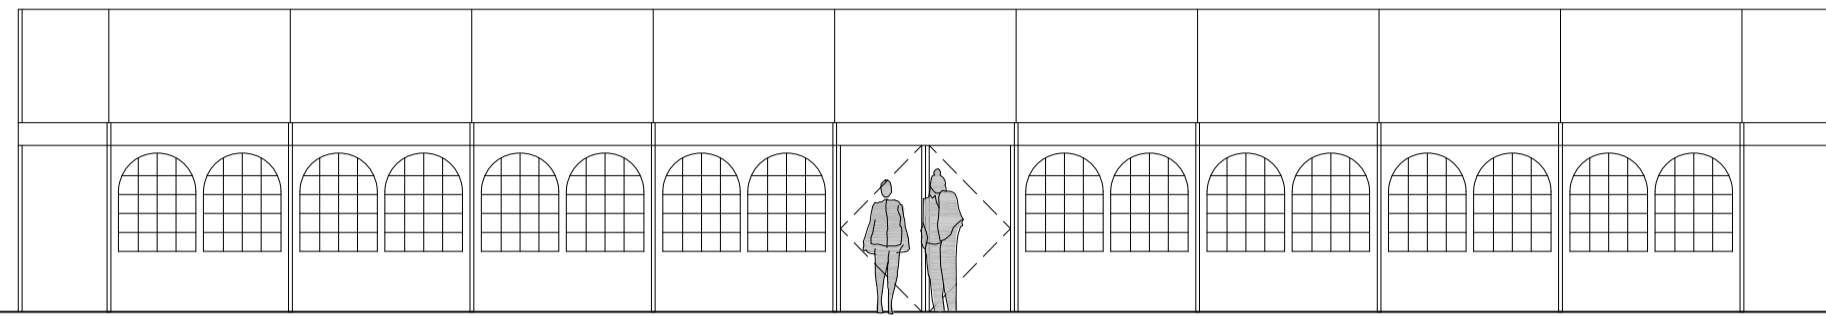


**05** NORTH ELEVATION - PROPOSED  
1:100@A1

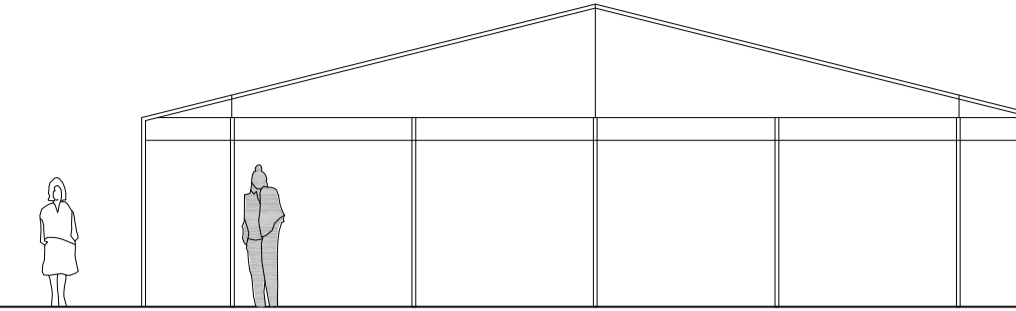


**04** EAST ELEVATION - PROPOSED  
1:100@A1

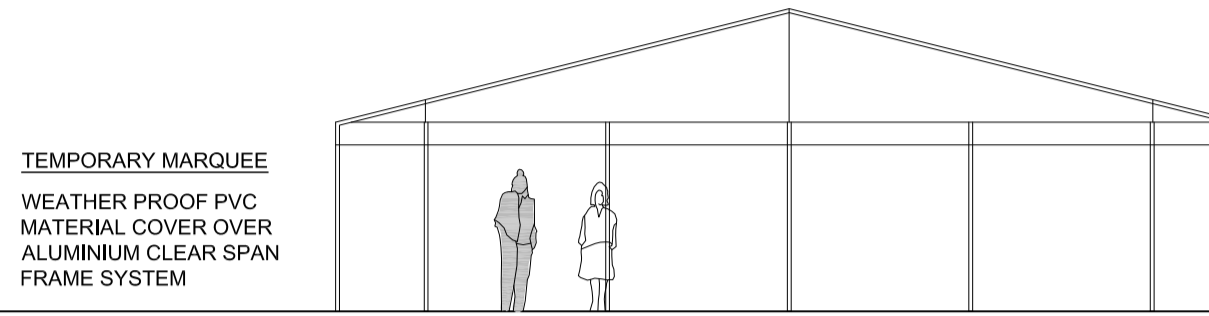



**06** WEST ELEVATION - PROPOSED  
1:100@A1

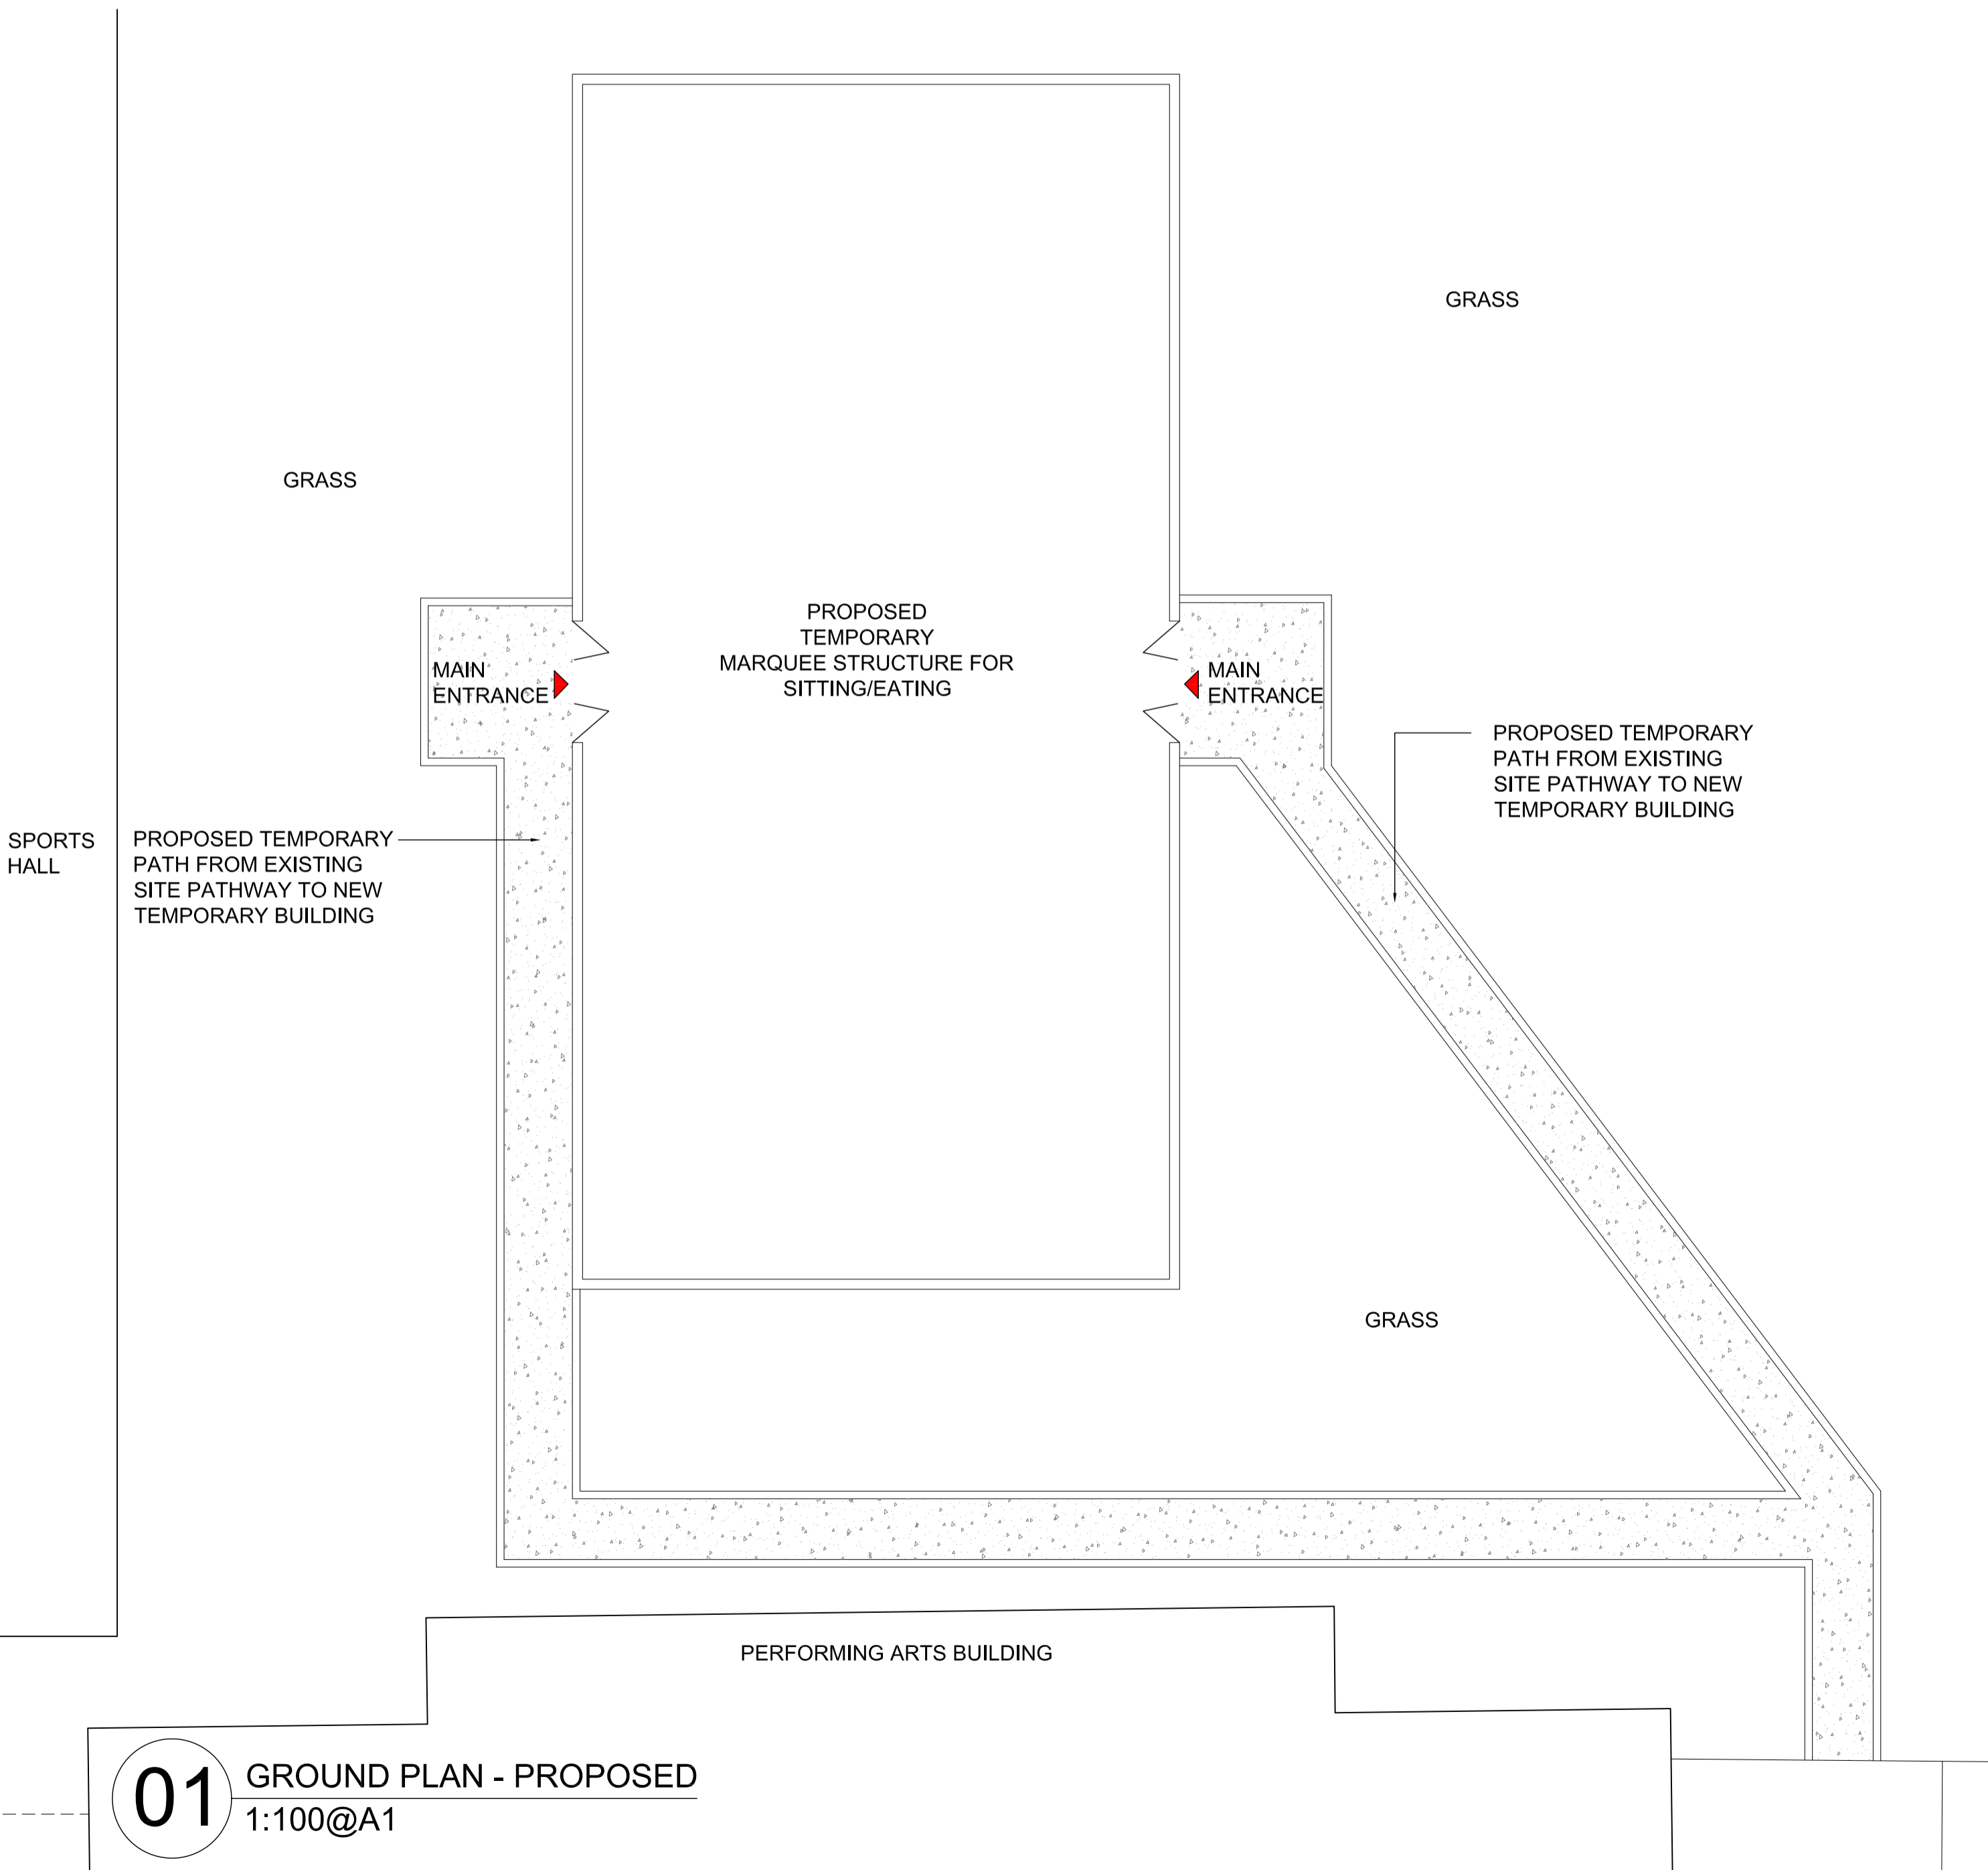

**01** GROUND PLAN - PROPOSED  
1:100@A1

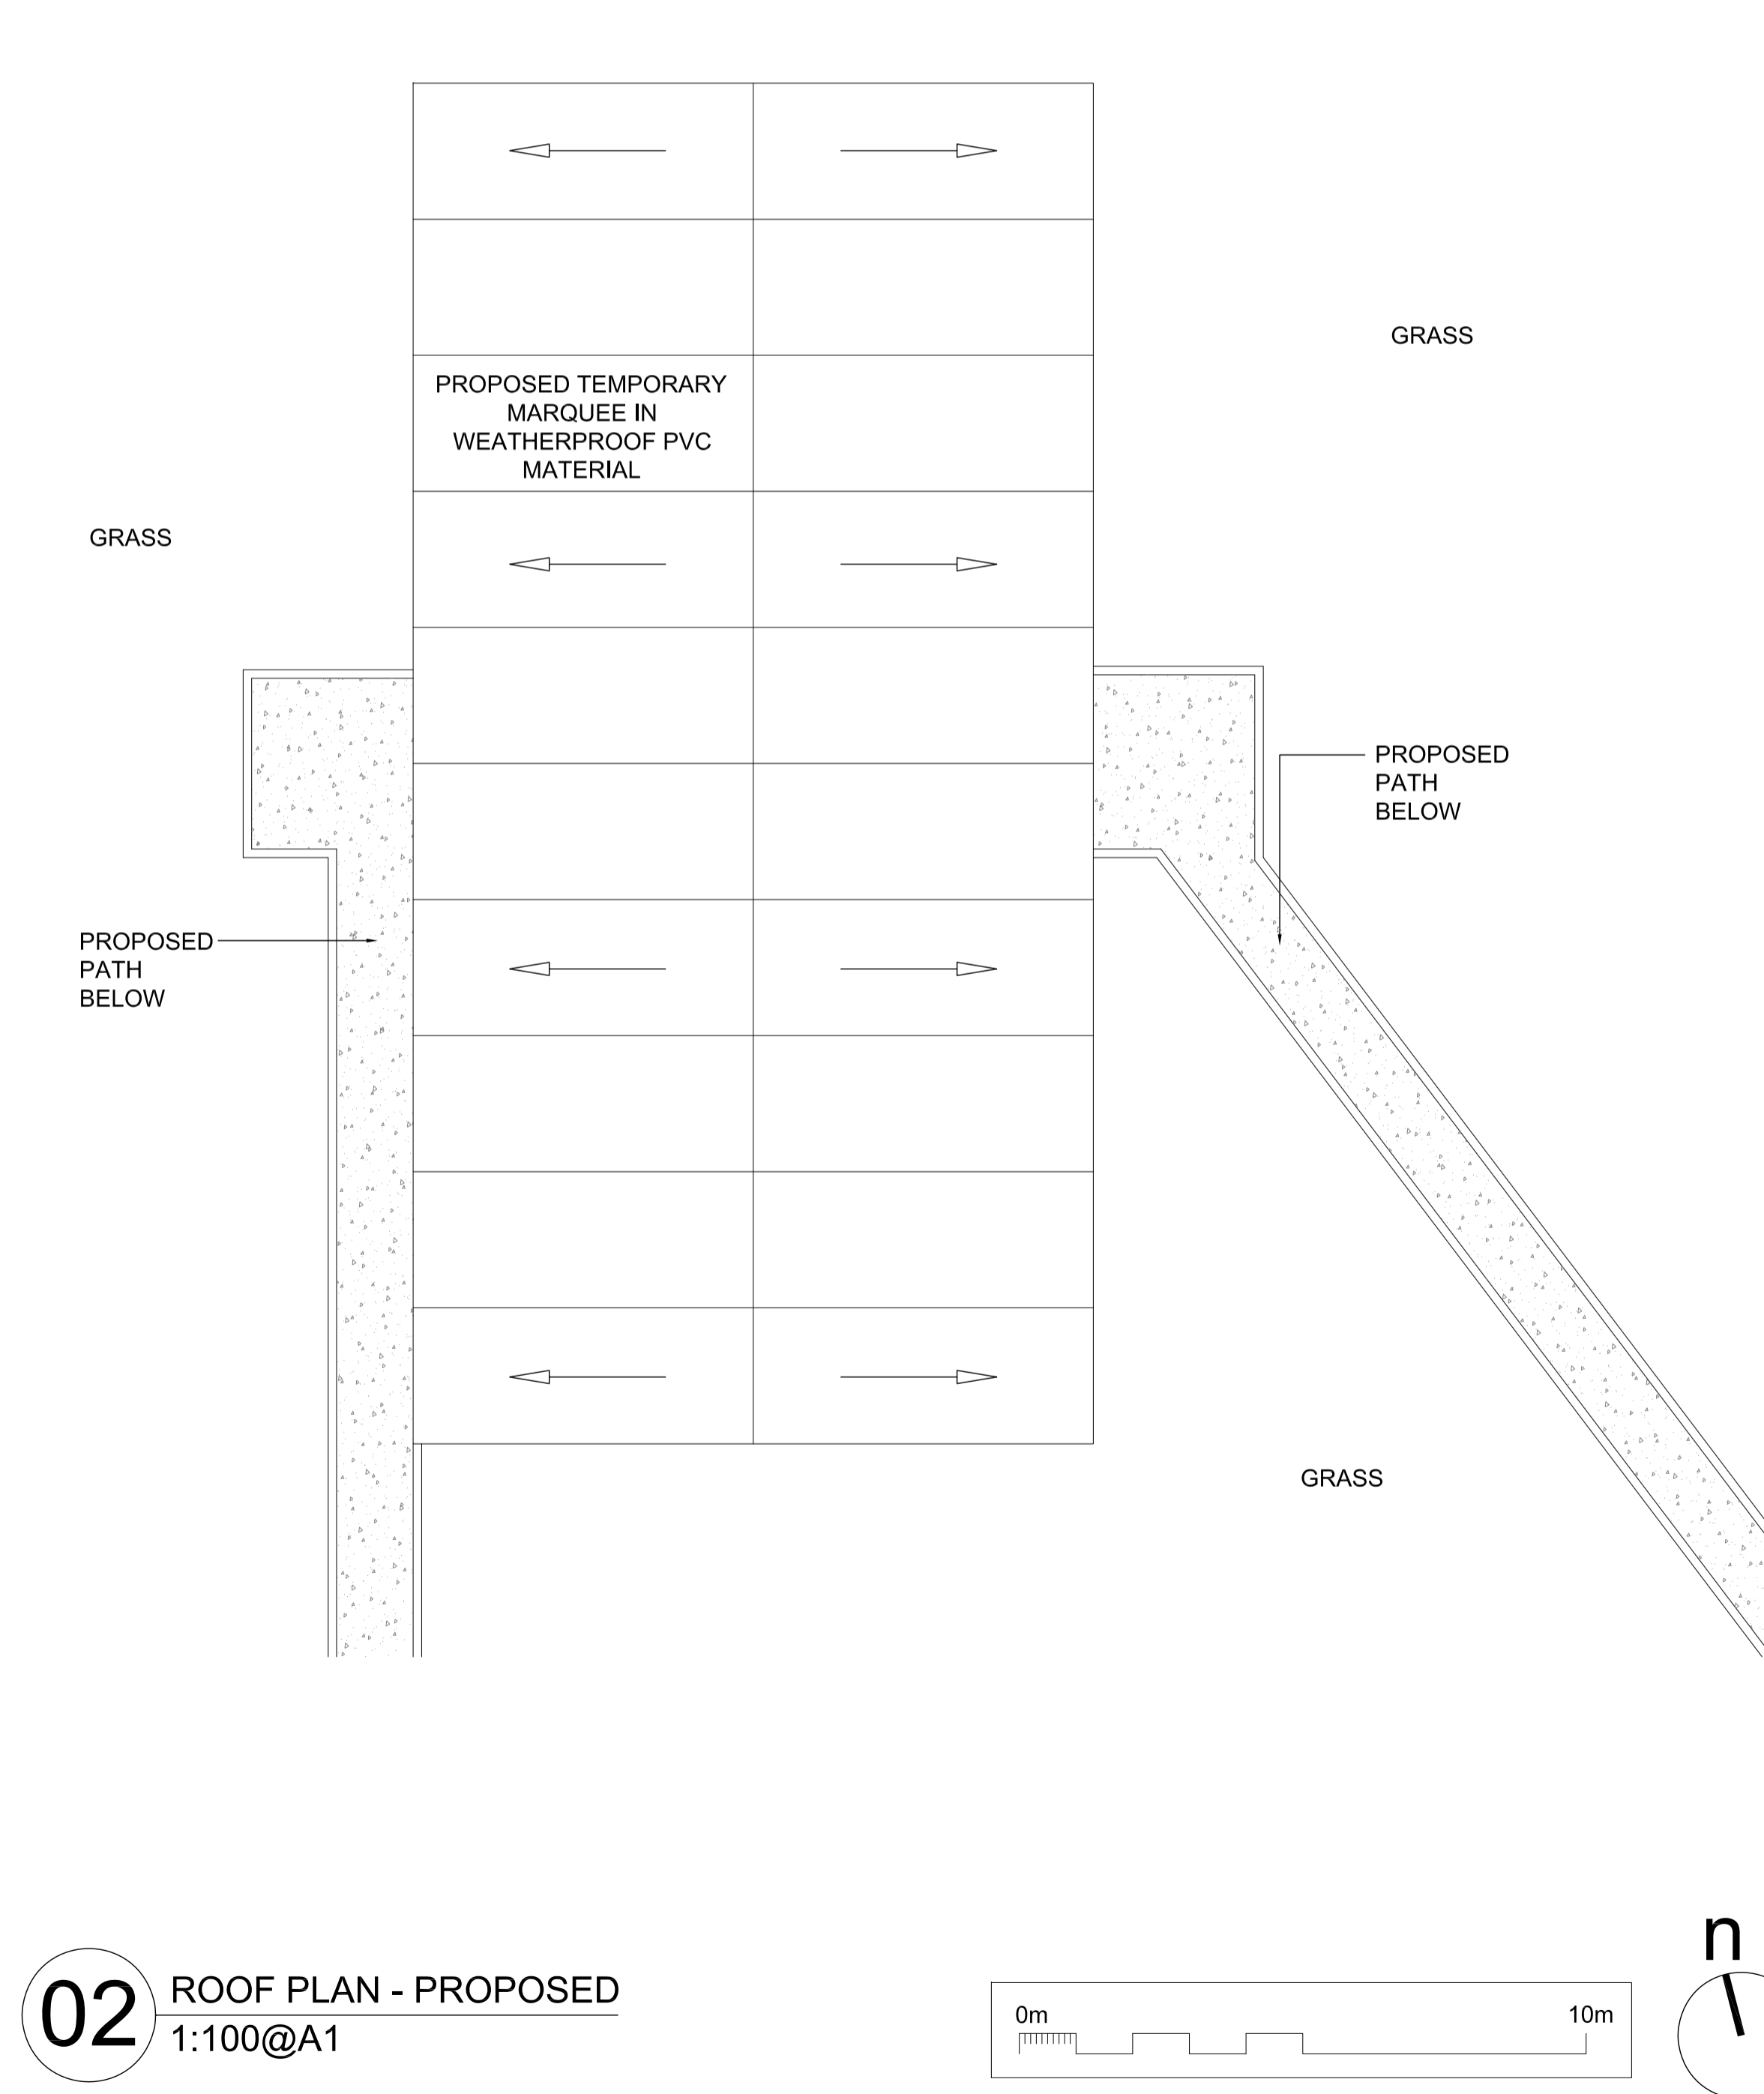

**02** ROOF PLAN - PROPOSED  
1:100@A1

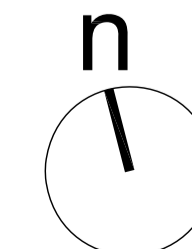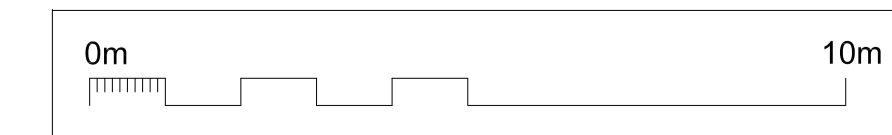

James Carney Architects Ltd

The Studio, 116 New Road,  
South Darenth, Kent DA4 9AR  
01474 879381

www.carneyarchitects.co.uk

GENERAL NOTES  
1. ALL DIMENSIONS TO BE VERIFIED ON SITE PRIOR TO COMPLETING A BUILDING REGULATIONS PACKAGE, STRUCTURAL ENGINEERING DRAWINGS AND CALCULATIONS, PARTY WALL PROCESS AND CONSTRUCTION.  
2. CONTRACTOR TO ASSUME DESIGN RESPONSIBILITY UNDER CDM 2015.  
3. ALL STRUCTURAL INFORMATION NOTED IS INDICATIVE ONLY AND WILL NEED TO BE VERIFIED AGAINST DETAILED STRUCTURAL ENGINEERS INFORMATION/CALCULATIONS.  
4. ALL DIMENSIONS WHERE INDICATED ARE APPROXIMATE AND FOR GUIDANCE PURPOSES ONLY. ACTUAL DIMENSIONS SHOULD BE CHECKED ON SITE.

No.	Date	Description
Revisions		
Drawing Status		
PLANNING APPLICATION 12 OCTOBER 2020		
Client/Project		
Reigate College Castlefield Road Reigate RH2 0SD Temporary Building - Refectory		
Drawing Title		
Proposed Plans and Elevations		
Drawing No.		
20036-PA-103		
Scale		
1:100@A1		
Revision		
-		
Project No.		
20036		
Date		
12/10/2020		