


22/00181/F Oakwood Sports Centre
Balcombe Road Horley RH6 9AE

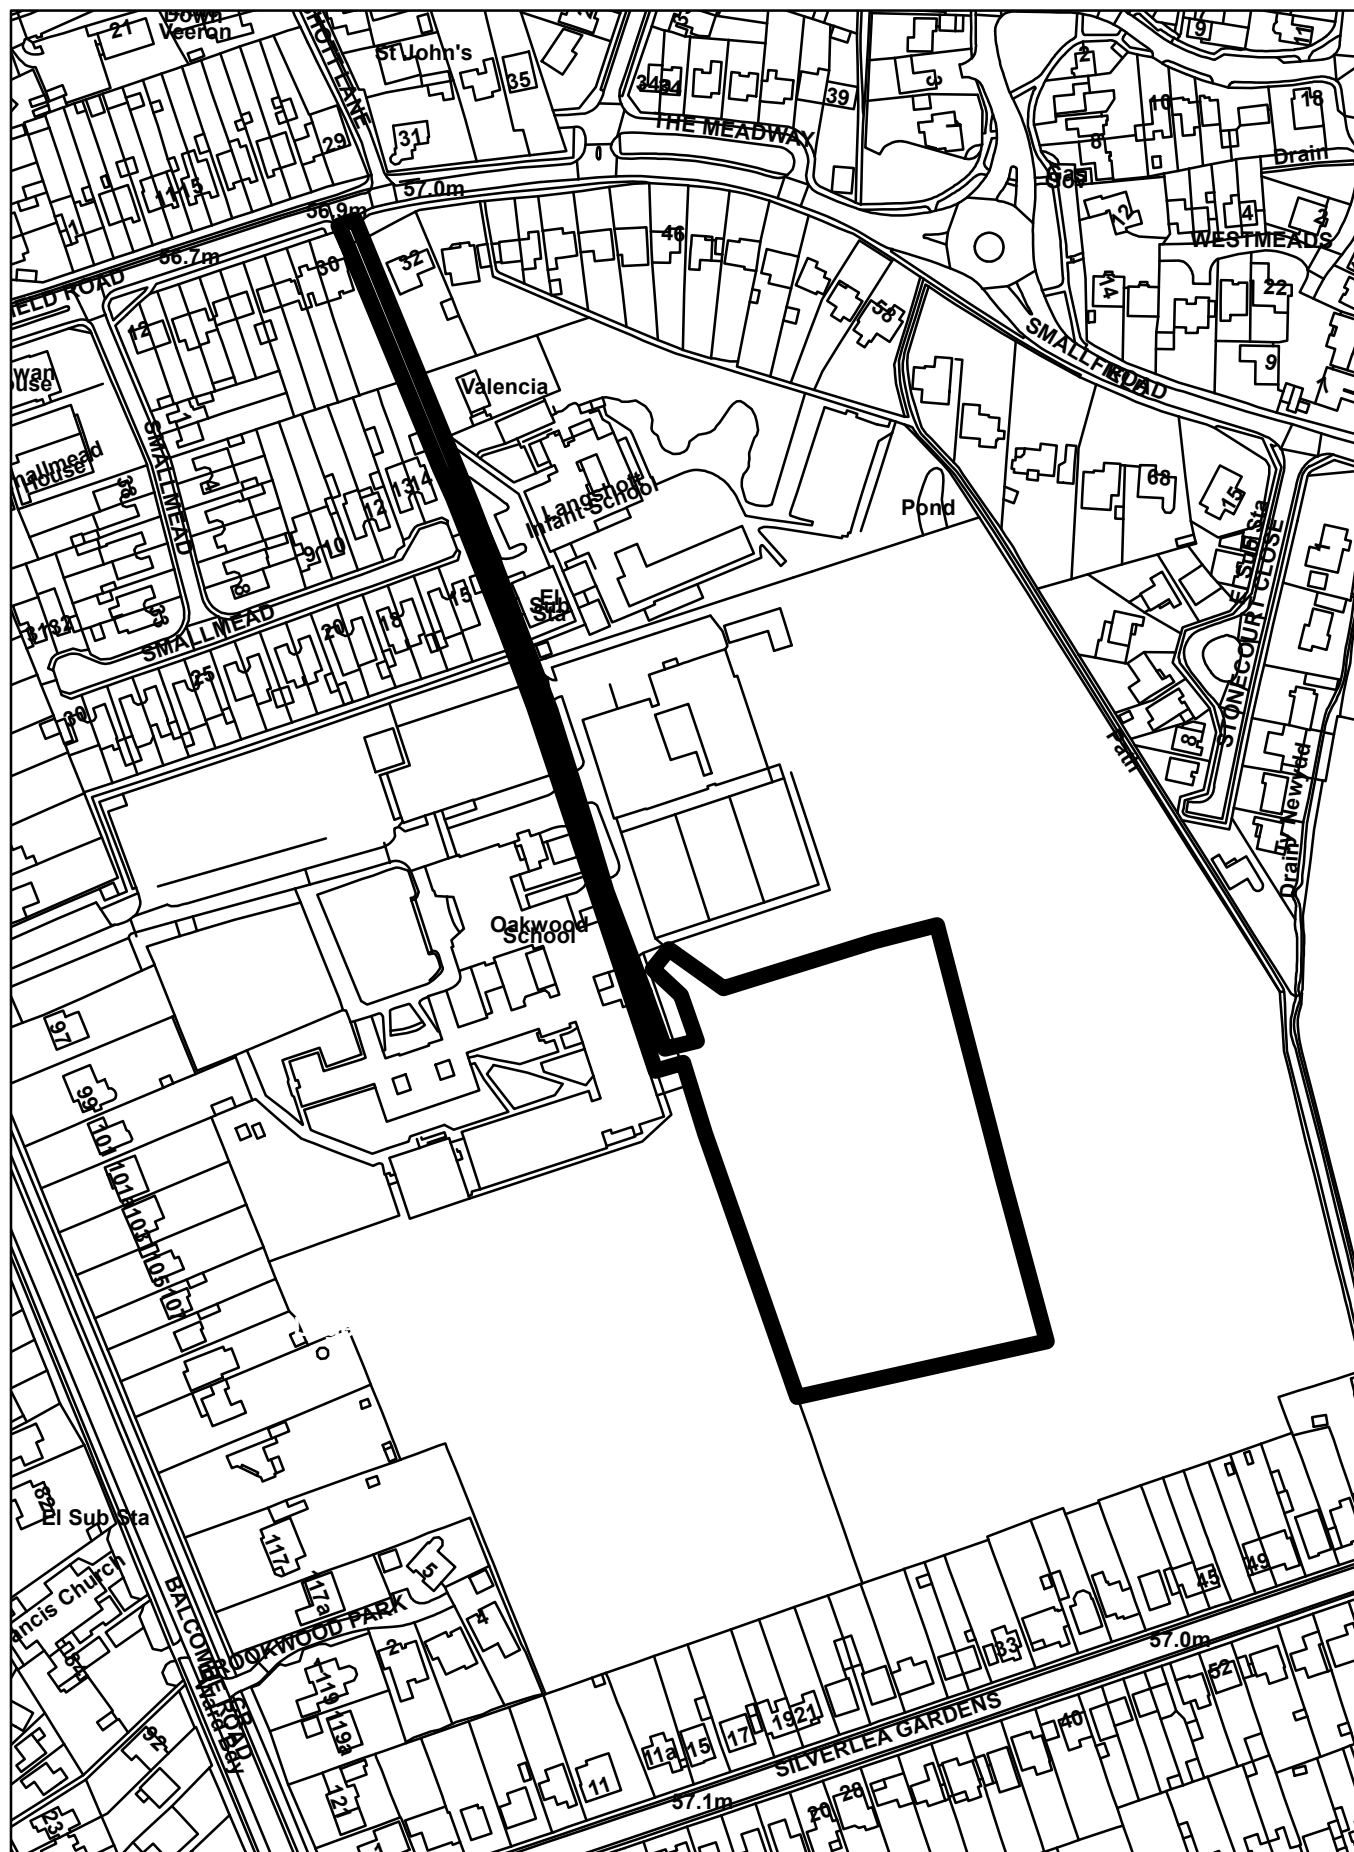



Google



PLAN KEY



LEGEND

NOTES

COPYRITE S&C SLATTER.

ORIGINAL DRAWING RETAINED BY S&C SLATTER.

DO NOT COPY, RE-PRINT OR RE-USE WITHOUT PERMISSION.

DO NOT SCALE FROM THIS DRAWING UNLESS FOR PLANNING PURPOSES.

ALL MEASUREMENTS ARE IN MILLIMETRES (MM) UNLESS STATED OTHERWISE.

THIS DRAWING IS TO BE READ IN CONJUNCTION WITH CONTRACT DOCUMENTATION, SPECIFICATION AND ALL RELEVANT DETAILS.

ANY DISCREPANCIES BETWEEN DOCUMENTS TO BE REPORTED TO S&C SLATTER FOR REVIEW AND CLARIFICATION, PRIOR TO WORKS COMMENCING ON SITE.

ALL COORDINATES AND DIMENSIONS TO BE CHECKED AND CONFIRMED ON SITE, PRIOR TO WORKS COMMENCING.

BASE MAP REPRODUCED FROM ORDNANCE SURVEY MAP DATA © CROWN COPYRIGHT 2020.ALL RIGHTS RESERVED. LICENCE NUMBER 100022432.


SAFETY HEALTH AND ENVIRONMENTAL (SHE) INFORMATION

IN ADDITION TO HAZARDS AND RISKS NORMALLY ASSOCIATED WITH THE TYPES OF WORK, NOTE ANY PROJECT SPECIFIC RISKS DETAILED ON THIS DRAWING.

RISKS LISTED HERE ARE NOT EXHAUSTIVE AND WILL BE DEVELOPED AND MITIGATED DURING **TECHNICAL DESIGN** AND **MANUFACTURING AND CONSTRUCTION** PROJECT STAGES.

CONTROL MEASURES WILL BE APPLIED TO RESIDUAL RISKS AS APPROPRIATE AND IDENTIFIED WITH HAZARD TRIANGLES.

INFORMATION RELATING TO USE, MAINTENANCE, AND DEMOLITION TO BE DETAILED IN DUE COURSE WITHIN A BUILDING MANUAL AND HEALTH AND SAFETY FILE.



REVISION	DATE	DRAWN	DESCRIPTION
.00	26 11 2021	TB	ORIGINAL ISSUE



STEPHEN'S YARD ENBORNE NEWBURY
BERKSHIRE RG20 0HA
01635 34521
info@sandcslatter.com
www.sandcslatter.com

CLIENT

OAKWOOD SCHOOL

PROJECT

COMMUNITY 3G
FOOTBALL TURF PITCH (FTP)

LOCATION

OAKWOOD SCHOOL
BALCOMBE ROAD
HORLEY
SURREY
RH6 9AE

DRAWING TITLE

PROPOSAL VISUALISATION

STATUS

PLANNING

PROJECT NO.

S21-242

DRAWING NO.

S21-242 / DWG / 0011

REVISION NO.

.00

SCALE	SIZE	DRAWN	CHECKED
NTS	A1	TB	
















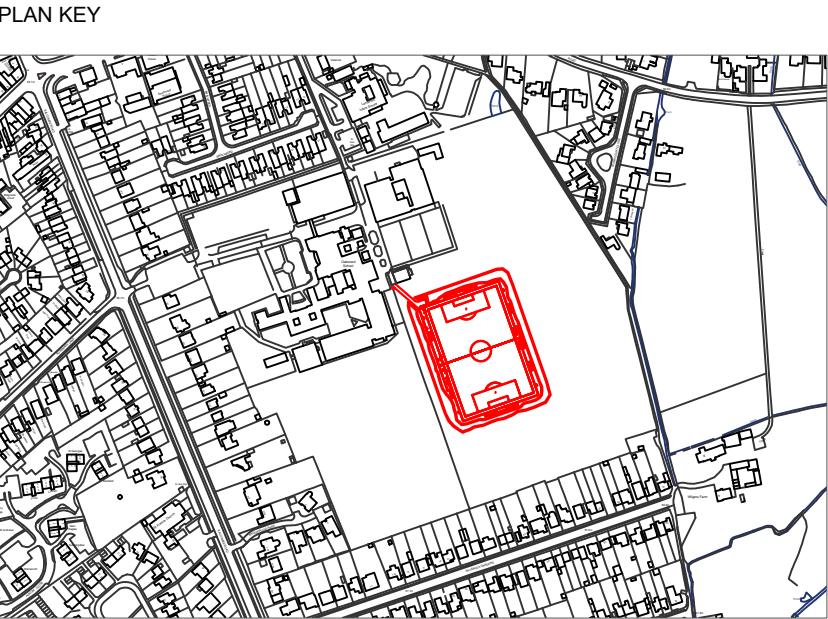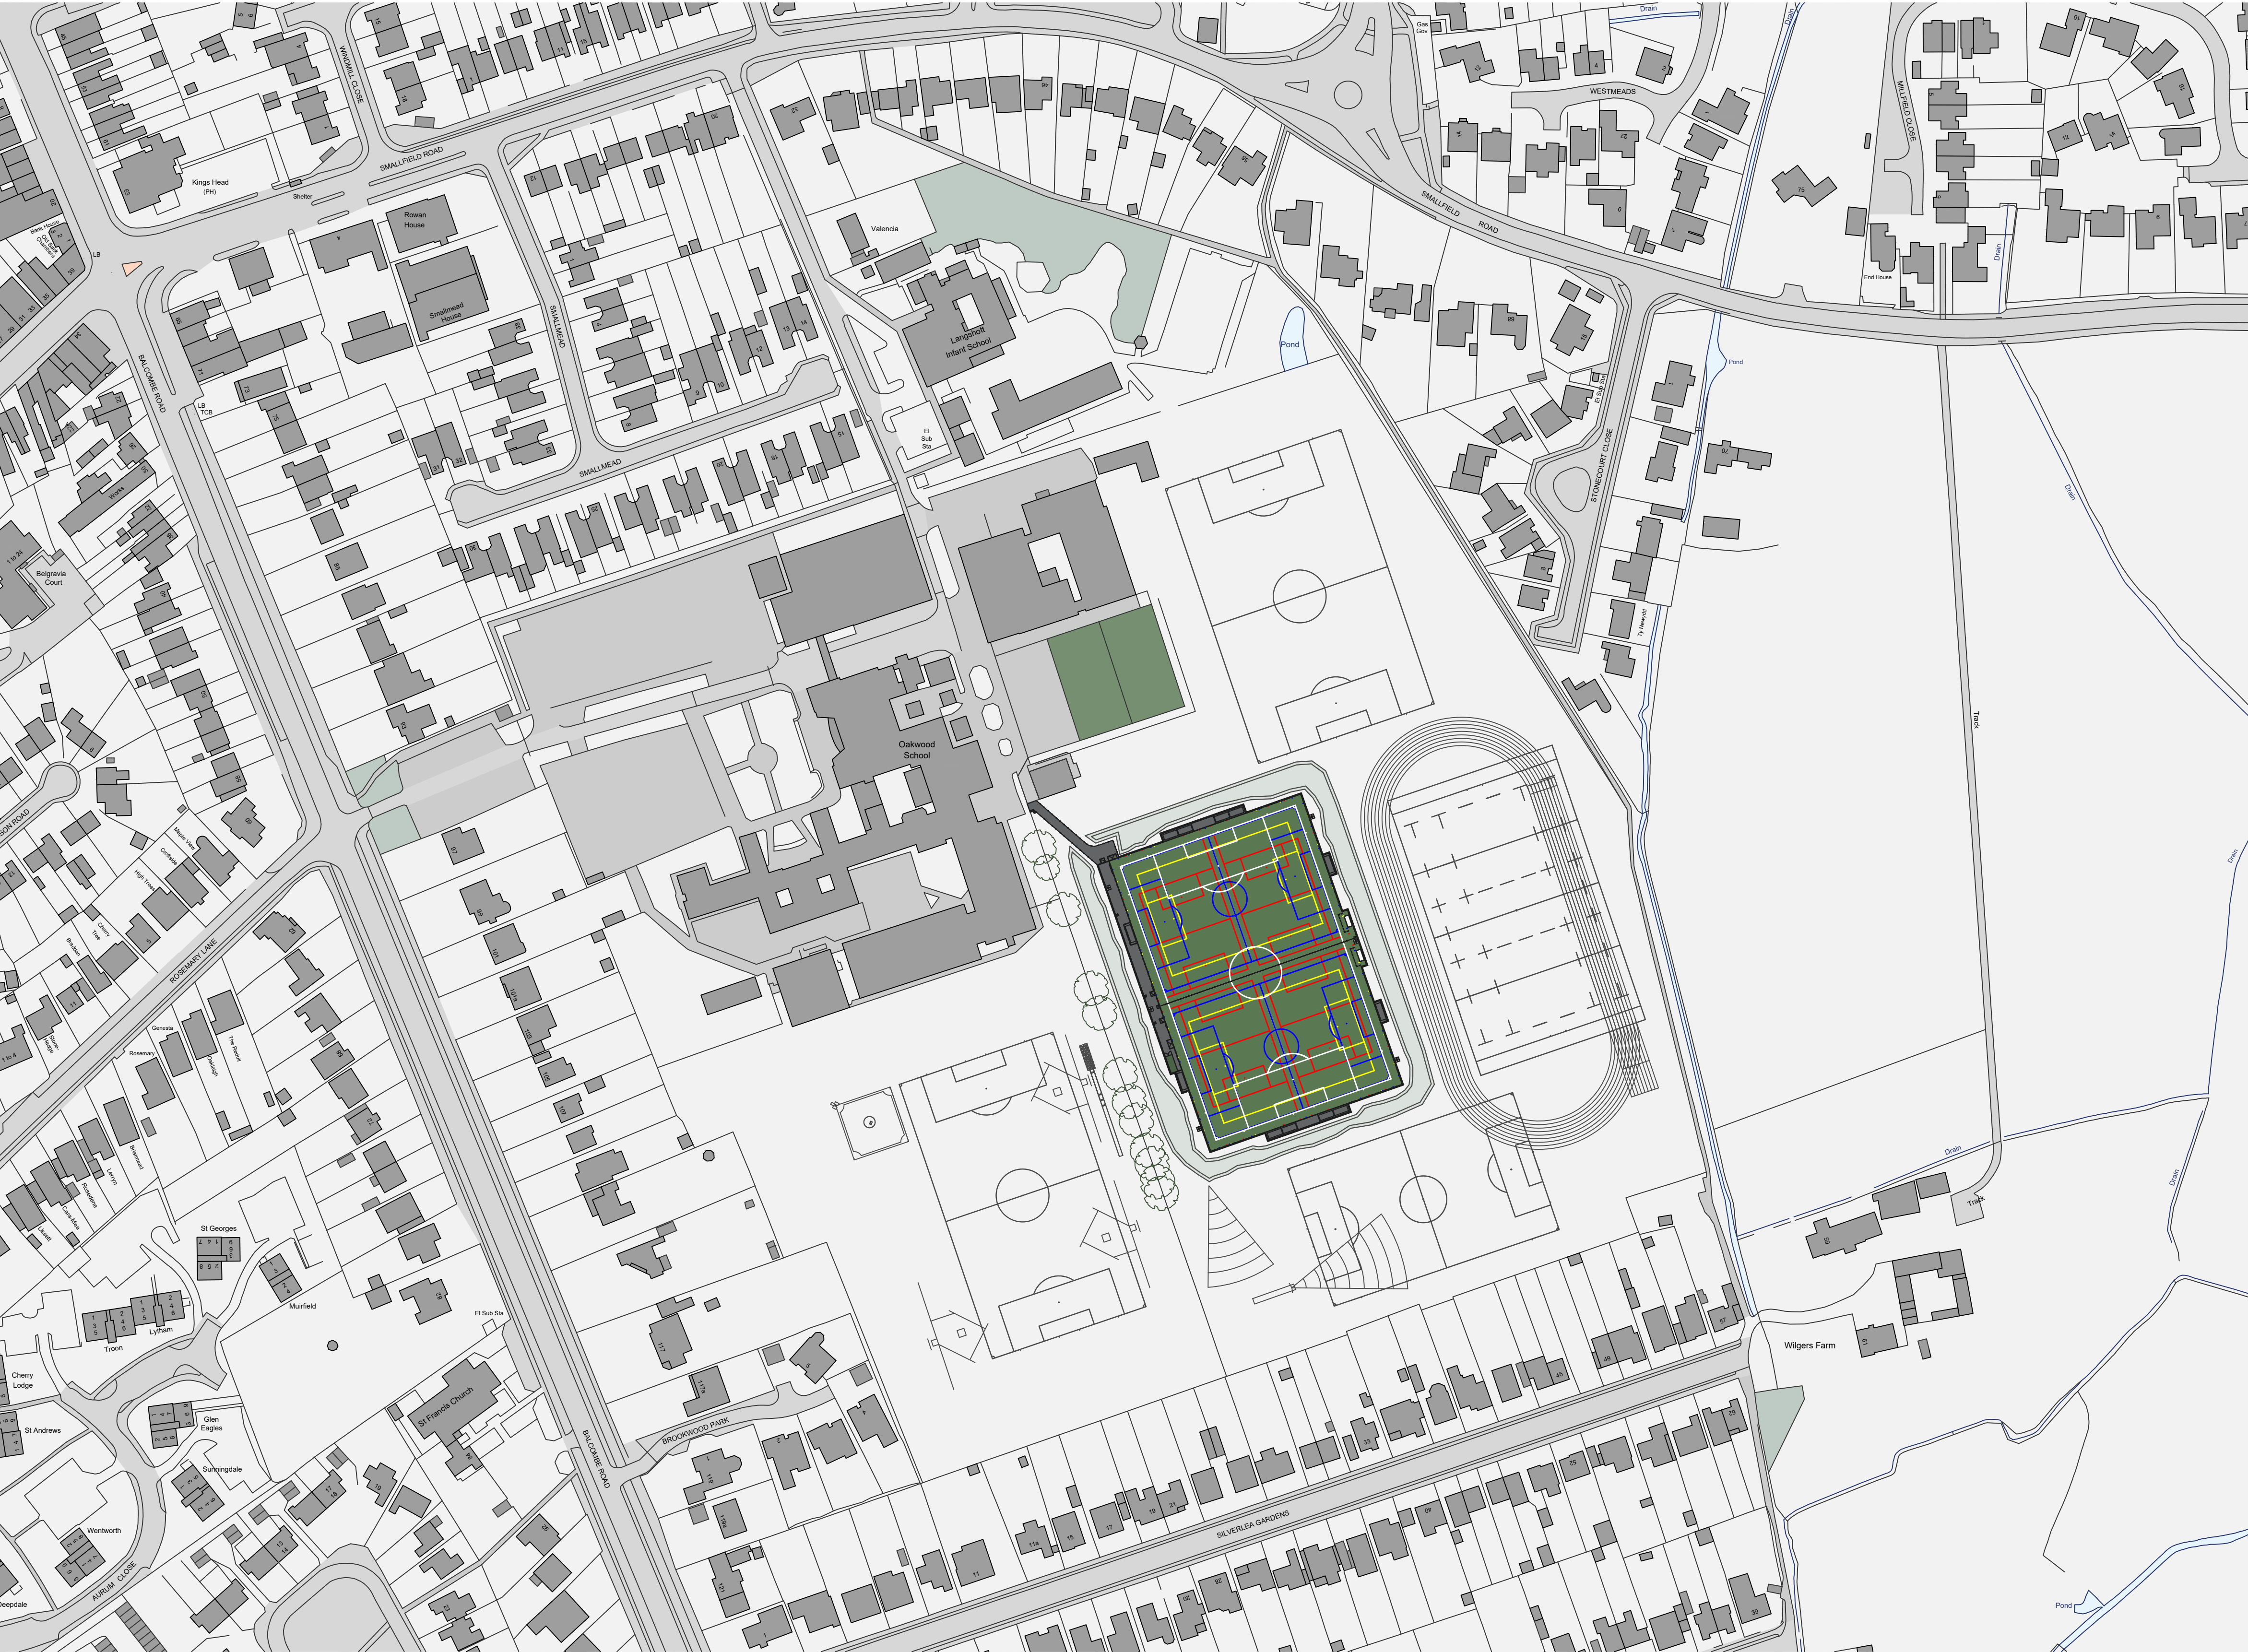

LEGEND

 

COMMUNITY 3G FOOTBALL TURF PITCH

NOTES

COPYRITE S&C SLATTER.

ORIGINAL DRAWING RETAINED BY S&C SLATTER.

DO NOT COPY, RE-PRINT OR RE-USE WITHOUT PERMISSION.

DO NOT SCALE FROM THIS DRAWING UNLESS FOR PLANNING PURPOSES.

ALL MEASUREMENTS ARE IN MILLIMETRES (MM) UNLESS STATED OTHERWISE.

THIS DRAWING IS TO BE READ IN CONJUNCTION WITH CONTRACT DOCUMENTATION, SPECIFICATION AND ALL RELEVANT DETAILS.

ANY DISCREPANCIES BETWEEN DOCUMENTS TO BE REPORTED TO S&C SLATTER FOR REVIEW AND CLARIFICATION, PRIOR TO WORKS COMMENCING ON SITE.

ALL COORDINATES AND DIMENSIONS TO BE CHECKED AND CONFIRMED ON SITE, PRIOR TO WORKS COMMENCING.

BASE MAP REPRODUCED FROM ORDNANCE SURVEY MAP DATA © CROWN COPYRIGHT 2020. ALL RIGHTS RESERVED. LICENCE NUMBER 100022432.


SAFETY HEALTH AND ENVIRONMENTAL (SHE) INFORMATION

IN ADDITION TO HAZARDS AND RISKS NORMALLY ASSOCIATED WITH THE TYPES OF WORK, NOTE ANY PROJECT SPECIFIC RISKS DETAILED ON THIS DRAWING.


RISKS LISTED HERE ARE NOT EXHAUSTIVE AND WILL BE DEVELOPED AND MITIGATED DURING **TECHNICAL DESIGN** AND **MANUFACTURING AND CONSTRUCTION** PROJECT STAGES.

CONTROL MEASURES WILL BE APPLIED TO RESIDUAL RISKS AS APPROPRIATE AND IDENTIFIED WITH HAZARD TRIANGLES.

INFORMATION RELATING TO USE, MAINTENANCE, AND DEMOLITION TO BE DETAILED IN DUE COURSE WITHIN A BUILDING MANUAL AND HEALTH AND SAFETY FILE.

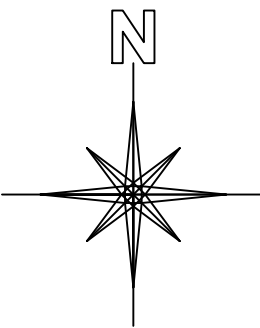

1:1250 SCALE

 

REVISION	DATE	DRAWN	DESCRIPTION
.00	26 10 2021	TB	ORIGINAL ISSUE



STEPHEN'S YARD ENBORNE NEWBURY
BERKSHIRE RG20 0HA
01635 34521
info@sandcslatter.com
www.sandcslatter.com

CLIENT

OAKWOOD SCHOOL

PROJECT

COMMUNITY 3G
FOOTBALL TURF PITCH (FTP)

LOCATION

OAKWOOD SCHOOL
BALCOMBE ROAD
HORLEY
SURREY
RH6 9AE



DRAWING TITLE

SITE PLAN

STATUS

PLANNING

PROJECT NO.	S21-242		
DRAWING NO.	S21-242 / DWG / 0002		
REVISION NO.	.00		
SCALE	SIZE	DRAWN	CHECKED
1:1250	A1	TB	

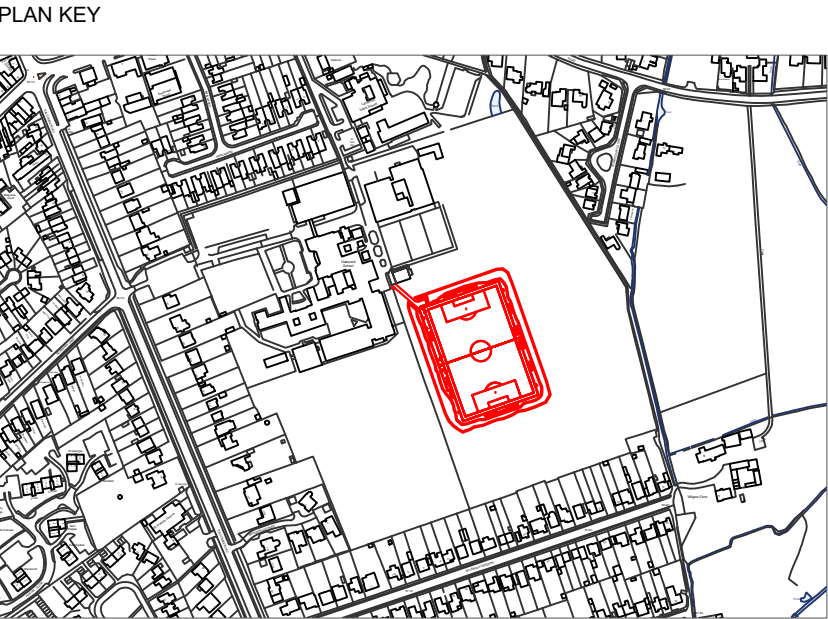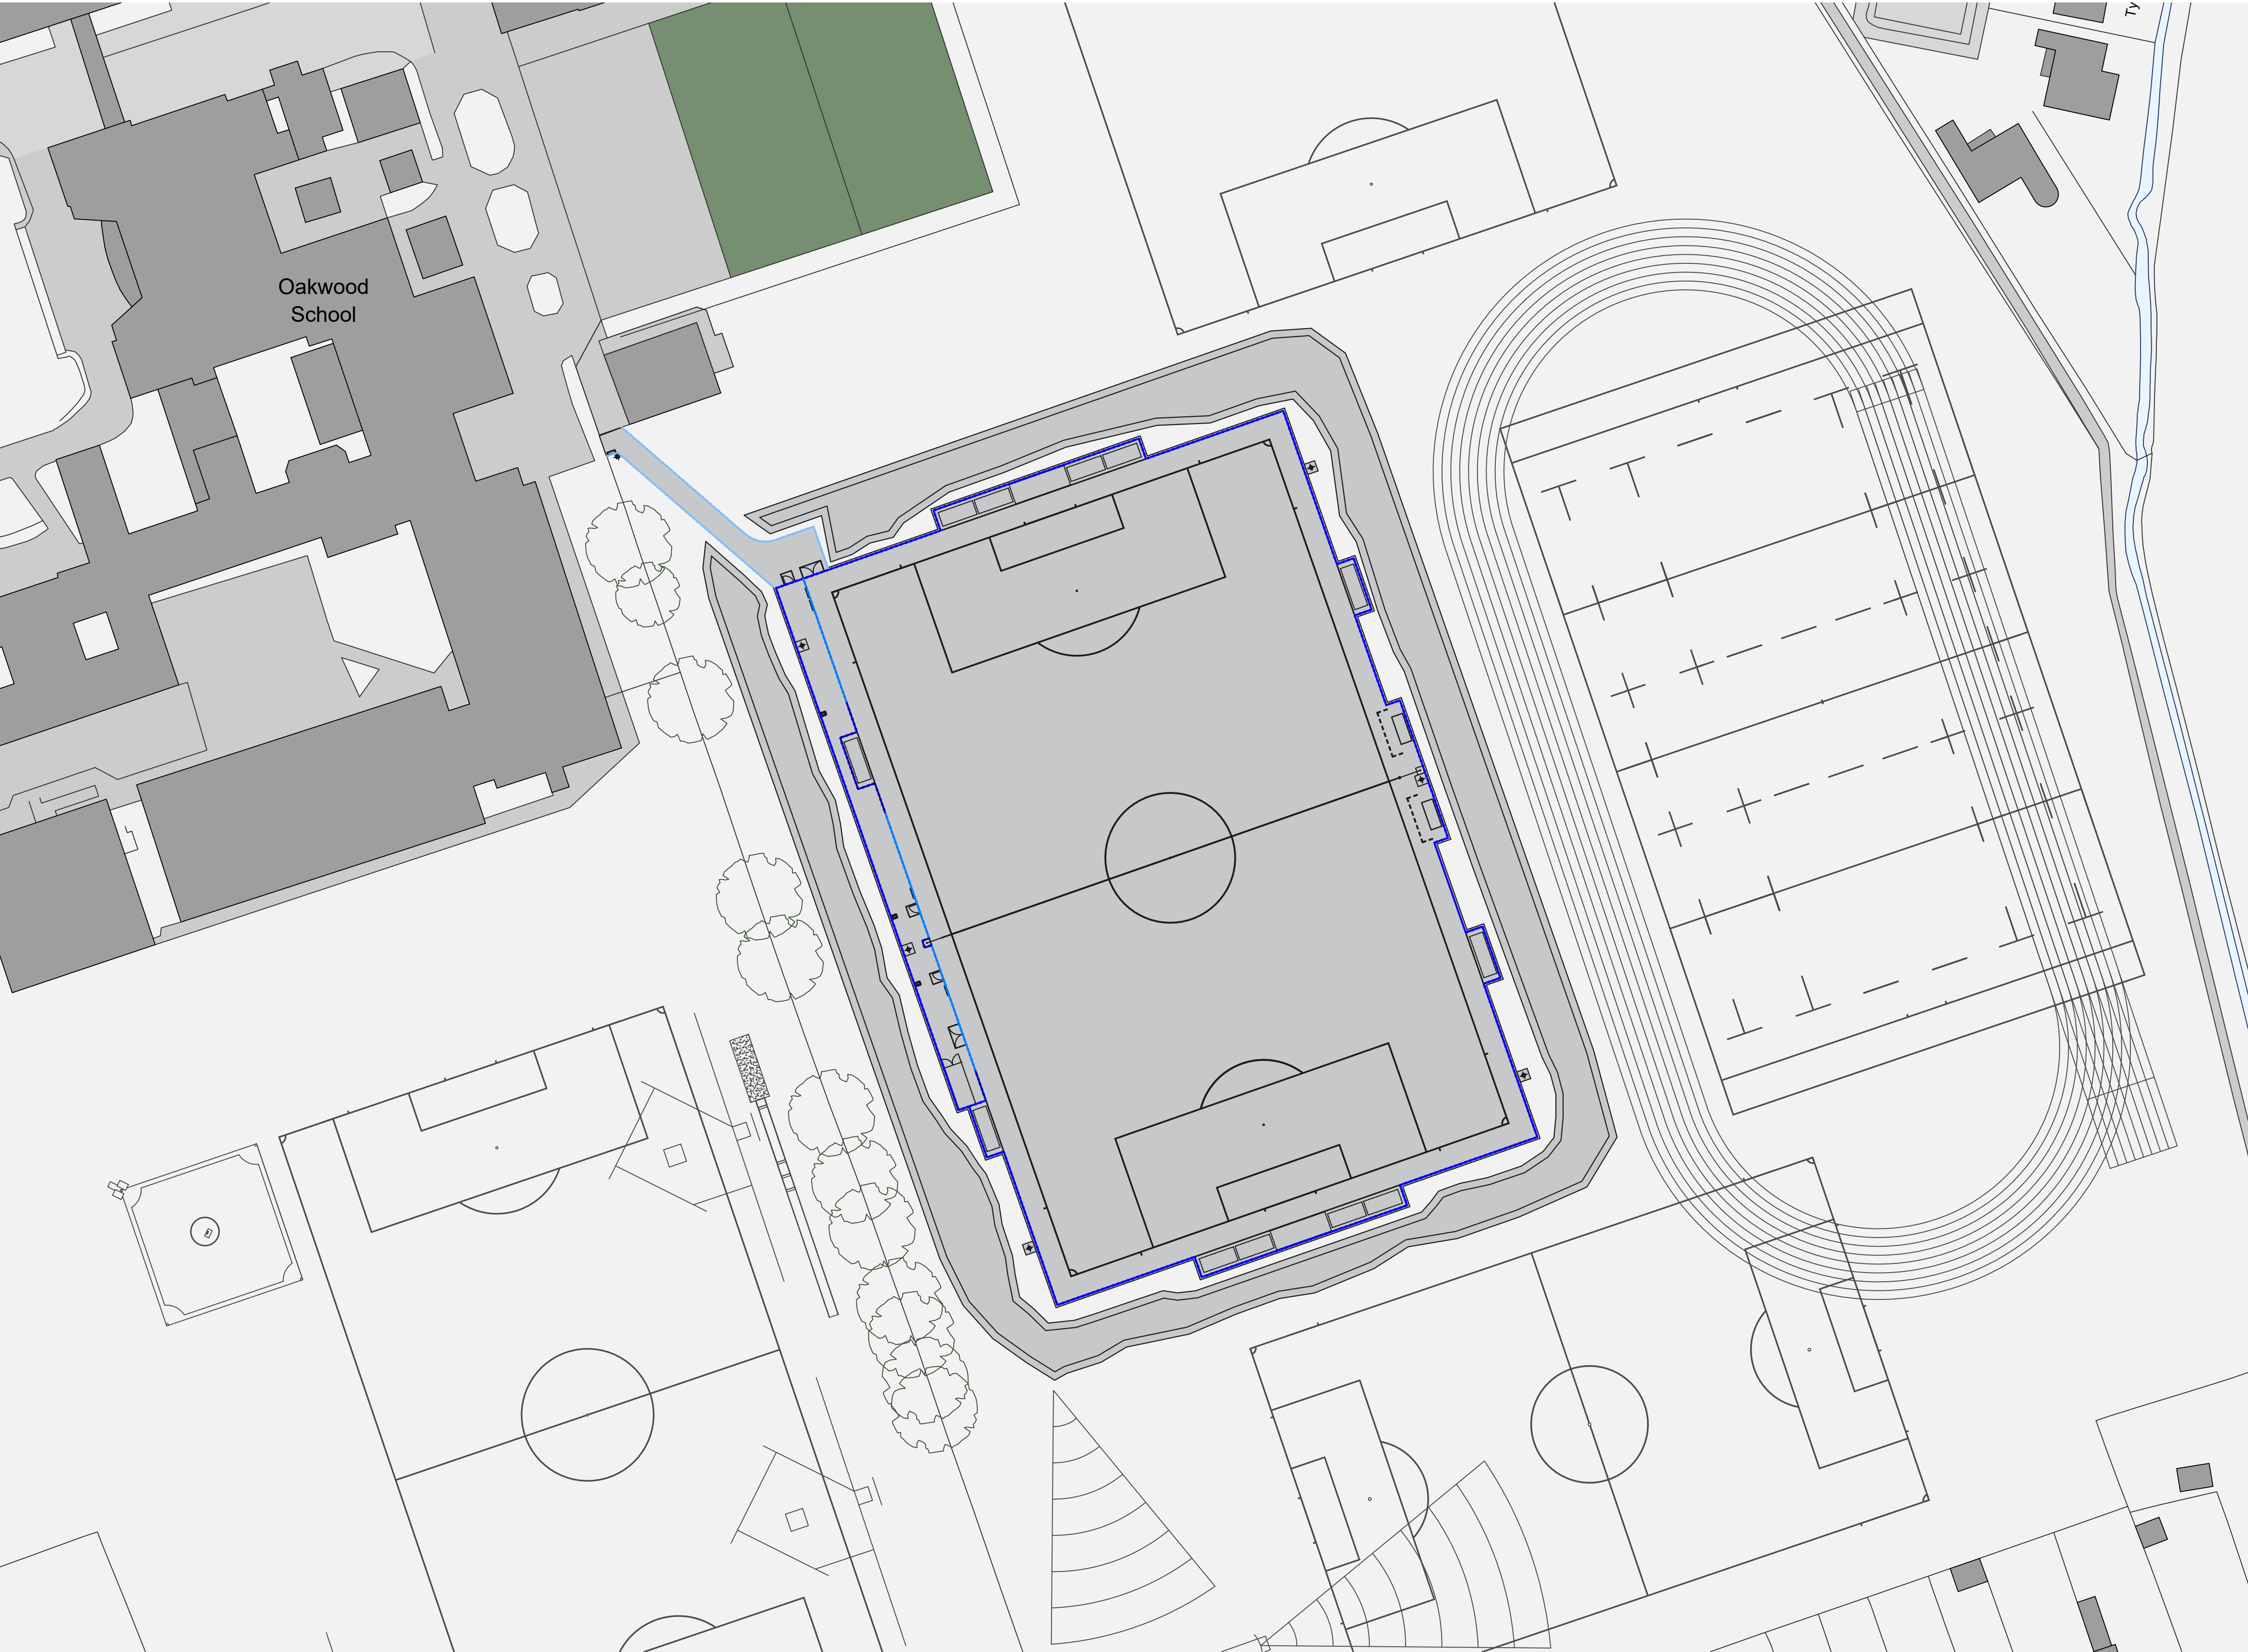

- LEGEND
- 4.50M HIGH BALL STOP FENCE
 - 2.00M HIGH PITCH BARRIER
 - 1.20M HIGH PITCH BARRIER
 - 1.20M HIGH ACCESS FENCE

NOTES

COPYRITE S&C SLATTER.

ORIGINAL DRAWING RETAINED BY S&C SLATTER.

DO NOT COPY, RE-PRINT OR RE-USE WITHOUT PERMISSION.

DO NOT SCALE FROM THIS DRAWING UNLESS FOR PLANNING PURPOSES.

ALL MEASUREMENTS ARE IN MILLIMETRES (MM) UNLESS STATED OTHERWISE.

THIS DRAWING IS TO BE READ IN CONJUNCTION WITH CONTRACT DOCUMENTATION, SPECIFICATION AND ALL RELEVANT DETAILS.

ANY DISCREPANCIES BETWEEN DOCUMENTS TO BE REPORTED TO S&C SLATTER FOR REVIEW AND CLARIFICATION, PRIOR TO WORKS COMMENCING ON SITE.

ALL COORDINATES AND DIMENSIONS TO BE CHECKED AND CONFIRMED ON SITE, PRIOR TO WORKS COMMENCING.

BASE MAP REPRODUCED FROM ORDNANCE SURVEY MAP DATA © CROWN COPYRIGHT 2020 ALL RIGHTS RESERVED. LICENCE NUMBER 100022432.


SAFETY HEALTH AND ENVIRONMENTAL (SHE) INFORMATION

IN ADDITION TO HAZARDS AND RISKS NORMALLY ASSOCIATED WITH THE TYPES OF WORK, NOTE ANY PROJECT SPECIFIC RISKS DETAILED ON THIS DRAWING.

RISKS LISTED HERE ARE NOT EXHAUSTIVE AND WILL BE DEVELOPED AND MITIGATED DURING **TECHNICAL DESIGN** AND **MANUFACTURING AND CONSTRUCTION** PROJECT STAGES.

CONTROL MEASURES WILL BE APPLIED TO RESIDUAL RISKS AS APPROPRIATE AND IDENTIFIED WITH HAZARD TRIANGLES.

INFORMATION RELATING TO USE, MAINTENANCE, AND DEMOLITION TO BE DETAILED IN DUE COURSE WITHIN A BUILDING MANUAL AND HEALTH AND SAFETY FILE.

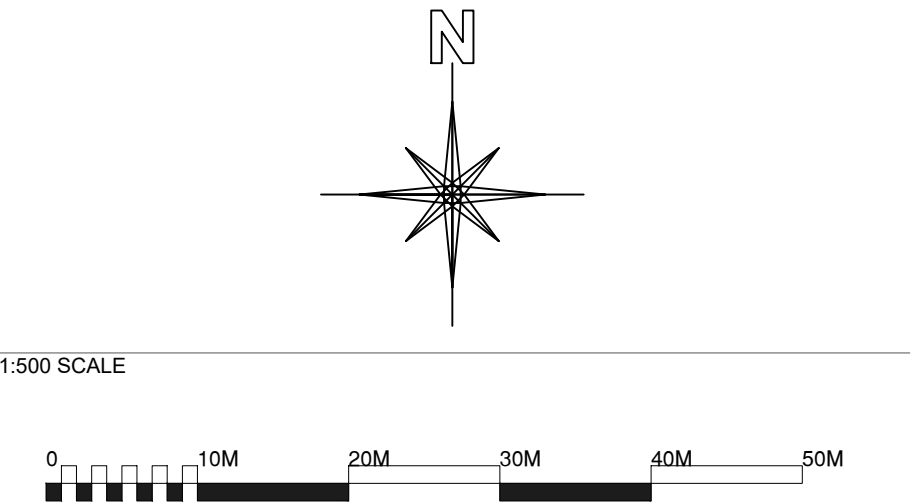

REVISION	DATE	DRAWN	DESCRIPTION
.00	26 10 2021	TB	ORIGINAL ISSUE



STEPHEN'S YARD ENBORNE NEWBURY
BERKSHIRE RG20 0HA
01635 34521
info@sandcslatter.com
www.sandcslatter.com

CLIENT

OAKWOOD SCHOOL

PROJECT

COMMUNITY 3G
FOOTBALL TURF PITCH (FTP)

LOCATION

OAKWOOD SCHOOL
BALCOMBE ROAD
HORLEY
SURREY
RH6 9AE





DRAWING TITLE

PROPOSED FTP FENCING

STATUS

PLANNING

PROJECT NO. S21-242			
DRAWING NO. S21-242 / DWG / 0005			REVISION NO. .00
SCALE 1:500	SIZE A1	DRAWN TB	CHECKED

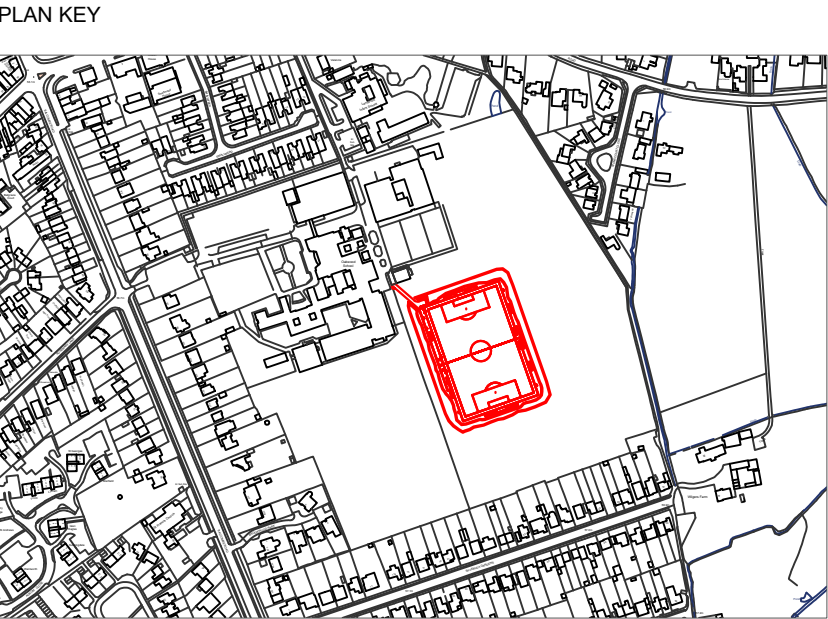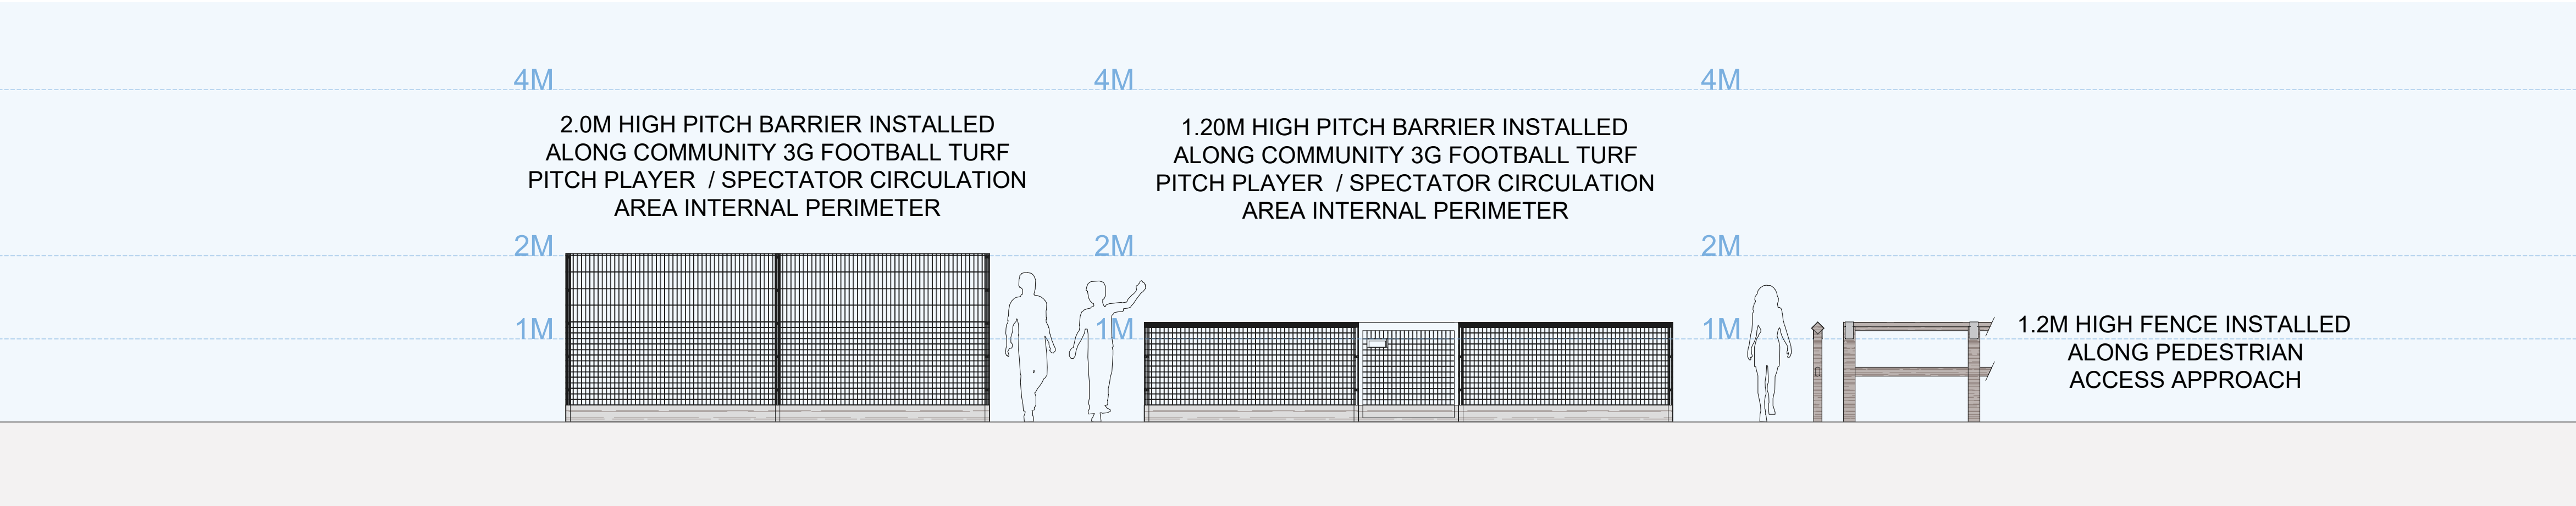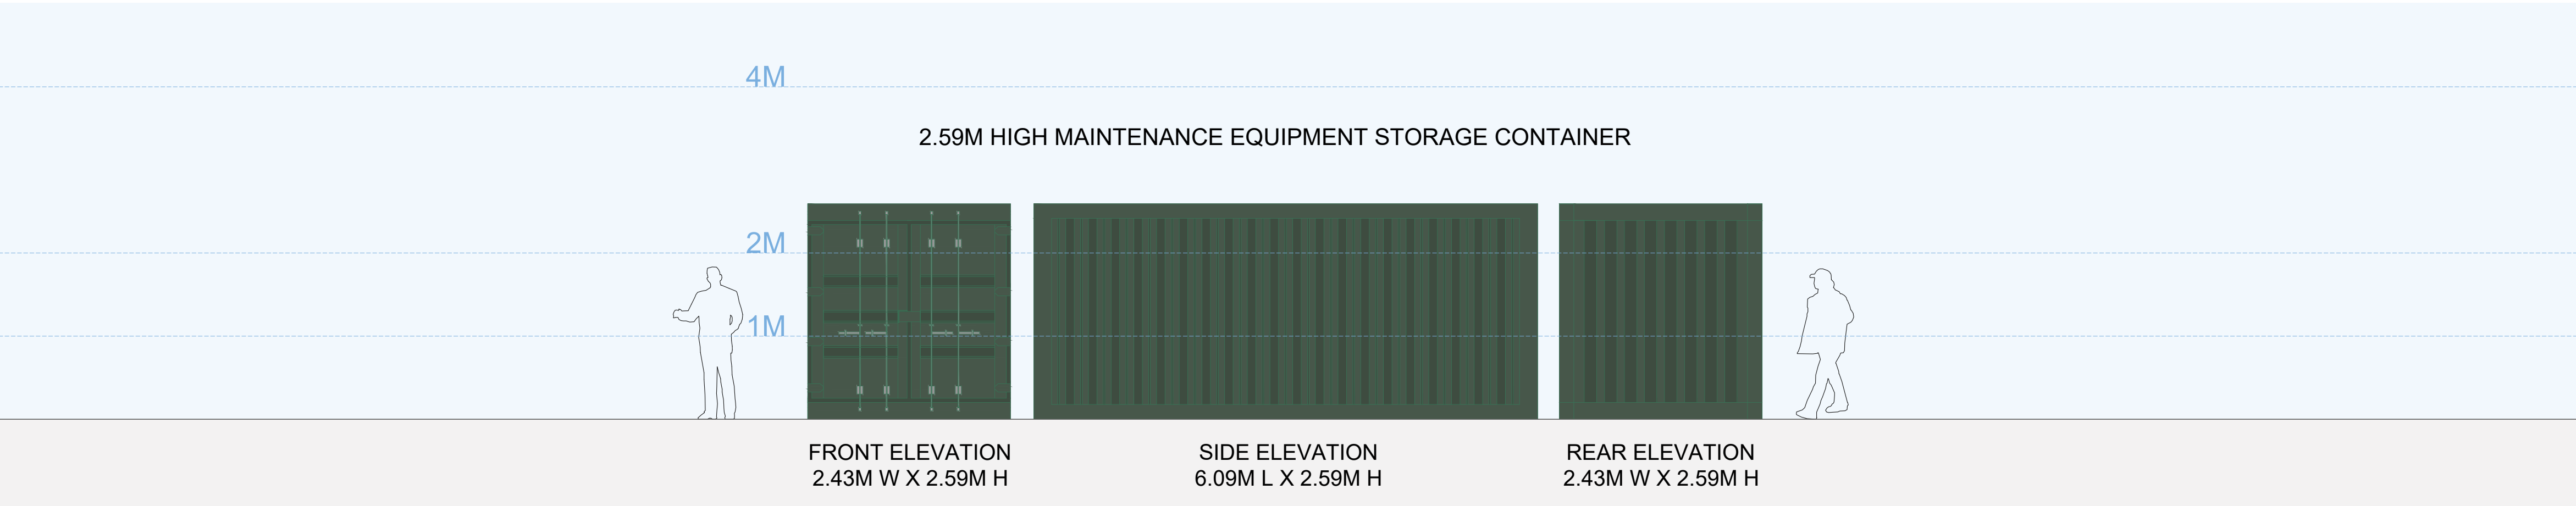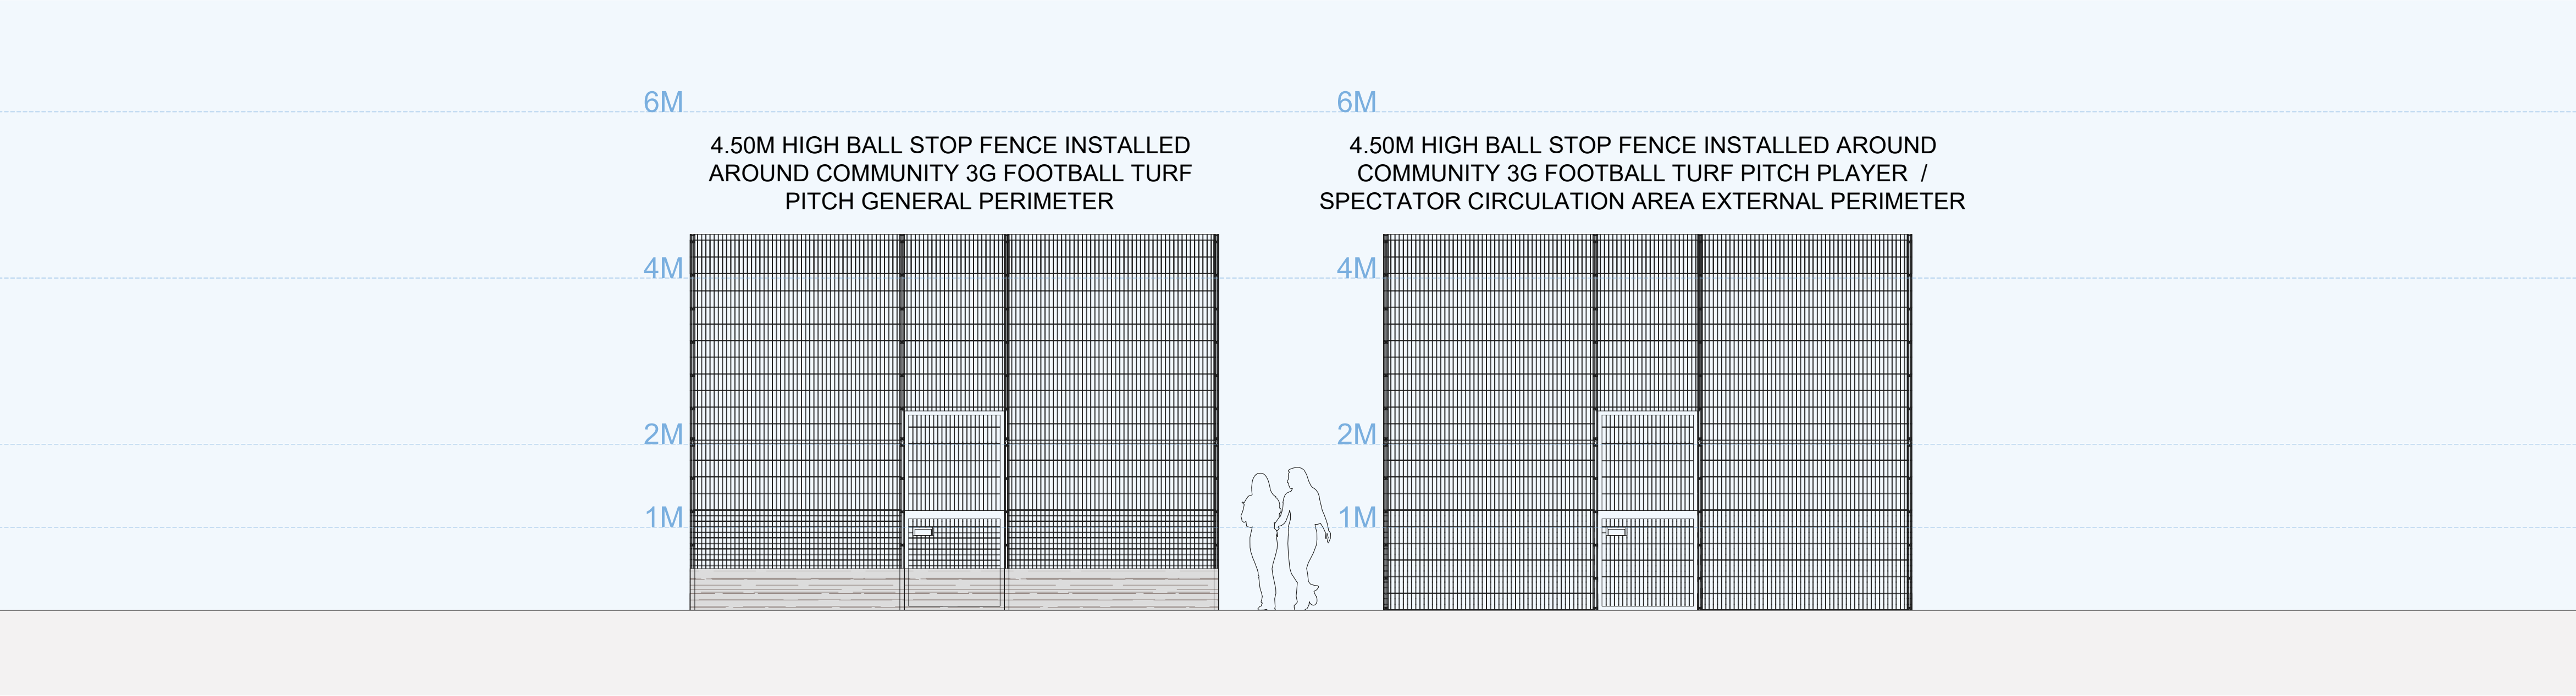

- LEGEND
- 4.50M HIGH BALL STOP FENCE WITH RIGID STEEL PANELS CONTAINING 200X50MM MESH (AND 66X50MM REBOUND MESH PLUS 500MM HIGH INFILL CONTAINMENT BARRIERS WHERE REQUIRED) COLOURED RAL9005 JET BLACK
 - 2.59M HIGH MAINTENANCE EQUIPMENT STORAGE CONTAINER COLOURED RAL6005 MOSS GREEN
 - 2.00M HIGH PITCH BARRIER WITH RIGID STEEL PANELS CONTAINING 200X50MM MESH AND 66X50MM REBOUND MESH PLUS 200MM HIGH INFILL CONTAINMENT BARRIERS COLOURED RAL9005 JET BLACK
 - 1.20M HIGH PITCH BARRIER WITH RIGID STEEL PANELS CONTAINING 66X50MM REBOUND SECTION MESH WITH HANDRAILS AND 200MM HIGH INFILL CONTAINMENT BARRIER COLOURED RAL9005 JET BLACK
 - 1.20M HIGH ACCESS FENCING WITH TIMBER POST AND RAIL BARRIER WITH COLOURED NATURAL WOOD FINISH - INSTALLED ALONG ACCESS APPROACH

NOTES

COPYRITE S&C SLATTER.

ORIGINAL DRAWING RETAINED BY S&C SLATTER.

DO NOT COPY, RE-PRINT OR RE-USE WITHOUT PERMISSION.

DO NOT SCALE FROM THIS DRAWING UNLESS FOR PLANNING PURPOSES.

ALL MEASUREMENTS ARE IN MILLIMETRES (MM) UNLESS STATED OTHERWISE.

THIS DRAWING IS TO BE READ IN CONJUNCTION WITH CONTRACT DOCUMENTATION, SPECIFICATION AND ALL RELEVANT DETAILS.

ANY DISCREPANCIES BETWEEN DOCUMENTS TO BE REPORTED TO S&C SLATTER FOR REVIEW AND CLARIFICATION, PRIOR TO WORKS COMMENCING ON SITE.

ALL COORDINATES AND DIMENSIONS TO BE CHECKED AND CONFIRMED ON SITE, PRIOR TO WORKS COMMENCING.

BASE MAP REPRODUCED FROM ORDNANCE SURVEY MAP DATA © CROWN COPYRIGHT 2020.ALL RIGHTS RESERVED. LICENCE NUMBER 100022432.


SAFETY HEALTH AND ENVIRONMENTAL (SHE) INFORMATION

IN ADDITION TO HAZARDS AND RISKS NORMALLY ASSOCIATED WITH THE TYPES OF WORK, NOTE ANY PROJECT SPECIFIC RISKS DETAILED ON THIS DRAWING.

RISKS LISTED HERE ARE NOT EXHAUSTIVE AND WILL BE DEVELOPED AND MITIGATED DURING TECHNICAL DESIGN AND MANUFACTURING AND CONSTRUCTION PROJECT STAGES.

CONTROL MEASURES WILL BE APPLIED TO RESIDUAL RISKS AS APPROPRIATE AND IDENTIFIED WITH HAZARD TRIANGLES.

INFORMATION RELATING TO USE, MAINTENANCE, AND DEMOLITION TO BE DETAILED IN DUE COURSE WITHIN A BUILDING MANUAL AND HEALTH AND SAFETY FILE.

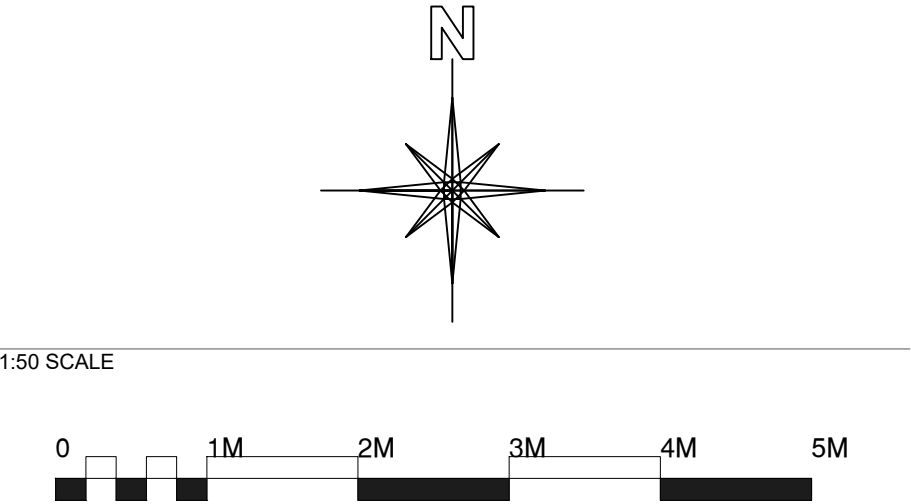

REVISION	DATE	DRAWN	DESCRIPTION
.00	26 10 2021	TB	ORIGINAL ISSUE



STEPHEN'S YARD ENBORNE NEWBURY
BERKSHIRE RG20 0HA
01635 34521
info@sandcslatter.com
www.sandcslatter.com

CLIENT

OAKWOOD SCHOOL

PROJECT

COMMUNITY 3G FOOTBALL TURF PITCH (FTP)

LOCATION

OAKWOOD SCHOOL
BALCOMBE ROAD
HORLEY
SURREY
RH6 9AE



DRAWING TITLE

PROPOSED FTP ELEVATIONS


STATUS

PLANNING


PROJECT NO.	S21-242	REVISION NO.	.00
DRAWING NO.	S21-242 / DWG / 0009	SCALE	1:50
SIZE	A1	DRAWN	TB
CHECKED			

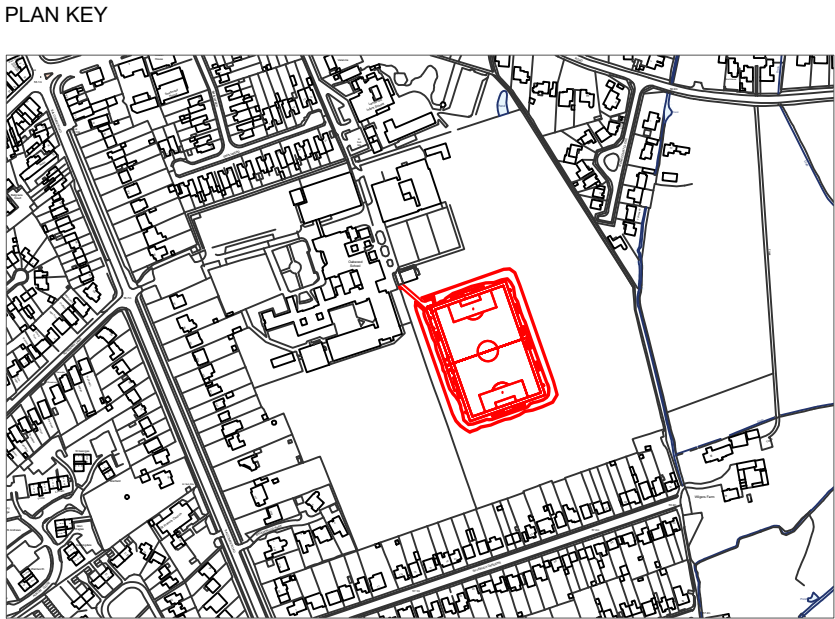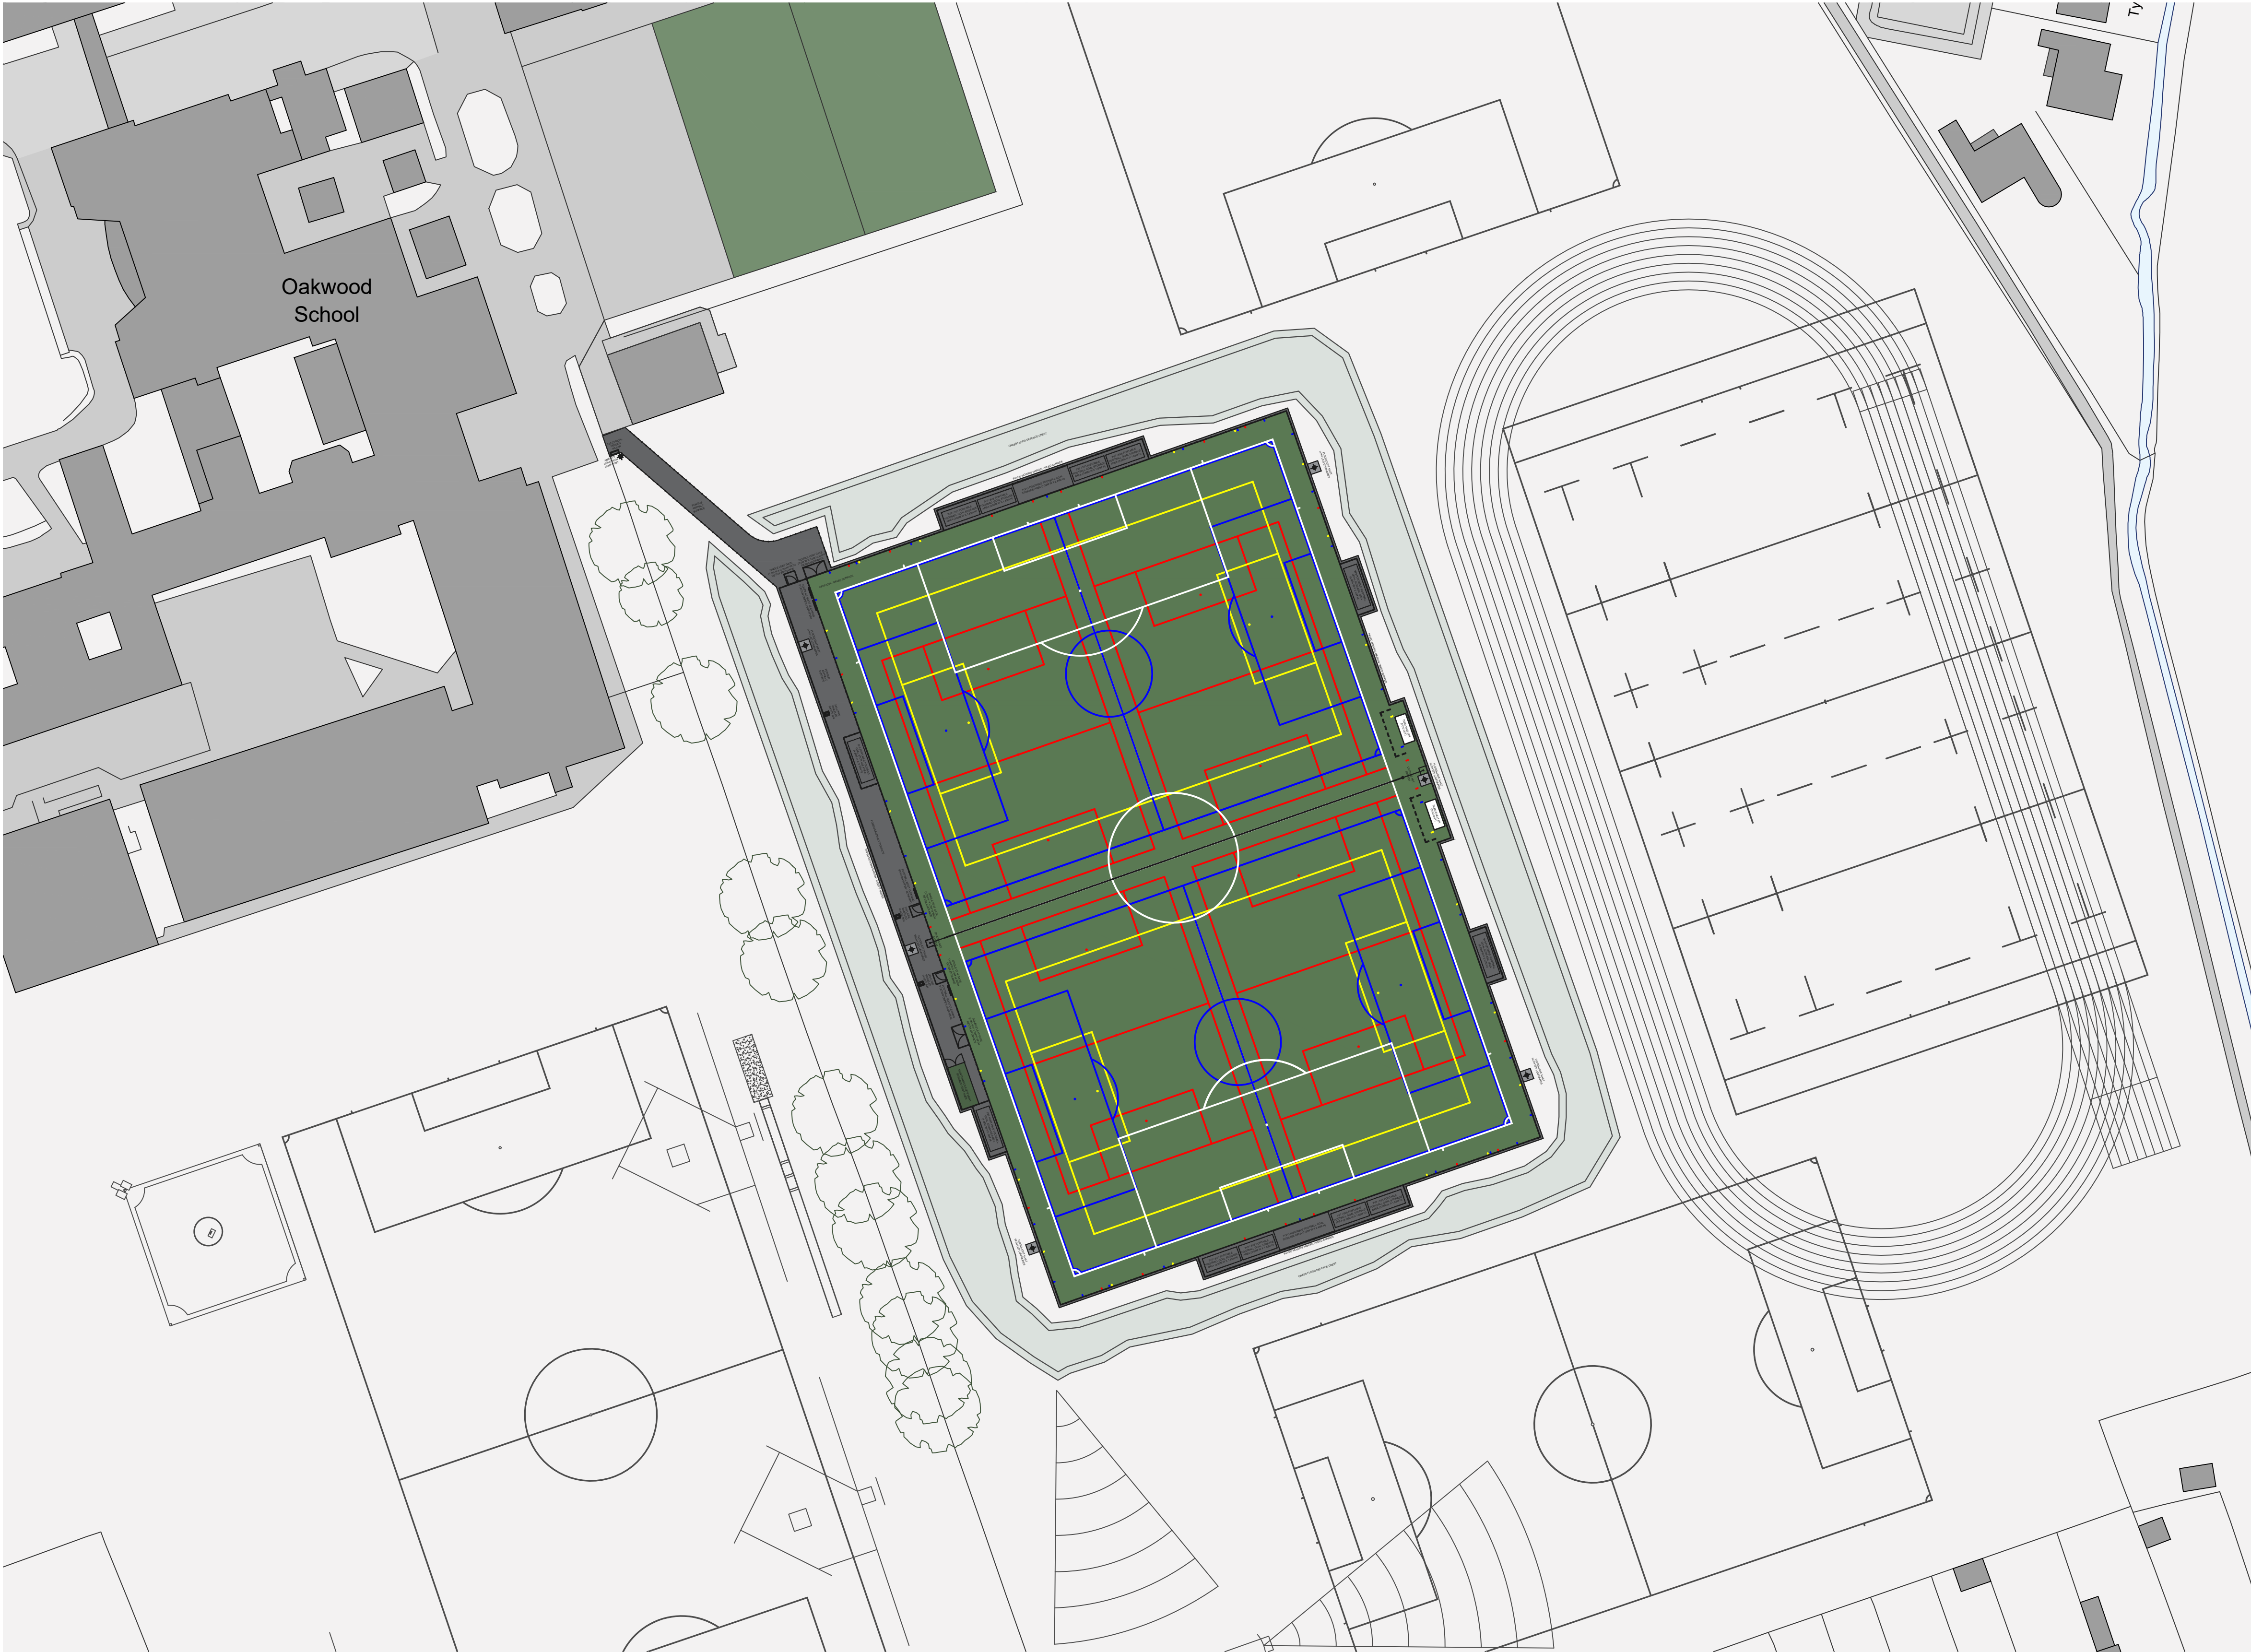

LEGEND

 


COMMUNITY 3G FOOTBALL TURF PITCH (FTP)

 

GRASS FLOOD DEFENCE CREST (FORMED WITH RECYCLED SOILS FROM FTP CONSTRUCTION) 0.75M MAXIMUM HEIGHT




POROUS ASPHALT SURFACE (PEDESTRIAN AND VEHICULAR ACCESS / PEDESTRIAN CIRCULATION / RESPECT SPECTATOR AREA / GOAL STORAGE AREAS / PAVED MOWING MARGIN)

 


15.00M HIGH FLOODLIGHT MAST WITH LED LUMINAIRES




2.60M HIGH MAINTENANCE EQUIPMENT STORE

 


4.50M HIGH BALL STOP FENCE

 

2.00M / 1.20M HIGH PITCH BARRIER

 

PAVED MOWING MARGIN

 

4.00M HIGH LAMP POST WITH AMENITY LED LUMINAIRE

NOTES

COPYRITE S&C SLATTER.

ORIGINAL DRAWING RETAINED BY S&C SLATTER.

DO NOT COPY, RE-PRINT OR RE-USE WITHOUT PERMISSION.

DO NOT SCALE FROM THIS DRAWING UNLESS FOR PLANNING PURPOSES.

ALL MEASUREMENTS ARE IN MILLIMETRES (MM) UNLESS STATED OTHERWISE.

THIS DRAWING IS TO BE READ IN CONJUNCTION WITH CONTRACT DOCUMENTATION, SPECIFICATION AND ALL RELEVANT DETAILS.

ANY DISCREPANCIES BETWEEN DOCUMENTS TO BE REPORTED TO S&C SLATTER FOR REVIEW AND CLARIFICATION, PRIOR TO WORKS COMMENCING ON SITE.

ALL COORDINATES AND DIMENSIONS TO BE CHECKED AND CONFIRMED ON SITE, PRIOR TO WORKS COMMENCING.

BASE MAP REPRODUCED FROM ORDNANCE SURVEY MAP DATA © CROWN COPYRIGHT 2020 ALL RIGHTS RESERVED. LICENCE NUMBER 100022432.


SAFETY HEALTH AND ENVIRONMENTAL (SHE) INFORMATION

IN ADDITION TO HAZARDS AND RISKS NORMALLY ASSOCIATED WITH THE TYPES OF WORK, NOTE ANY PROJECT SPECIFIC RISKS DETAILED ON THIS DRAWING.

RISKS LISTED HERE ARE NOT EXHAUSTIVE AND WILL BE DEVELOPED AND MITIGATED DURING TECHNICAL DESIGN AND MANUFACTURING AND CONSTRUCTION PROJECT STAGES.

CONTROL MEASURES WILL BE APPLIED TO RESIDUAL RISKS AS APPROPRIATE AND IDENTIFIED WITH HAZARD TRIANGLES.

INFORMATION RELATING TO USE, MAINTENANCE, AND DEMOLITION TO BE DETAILED IN DUE COURSE WITHIN A BUILDING MANUAL AND HEALTH AND SAFETY FILE.

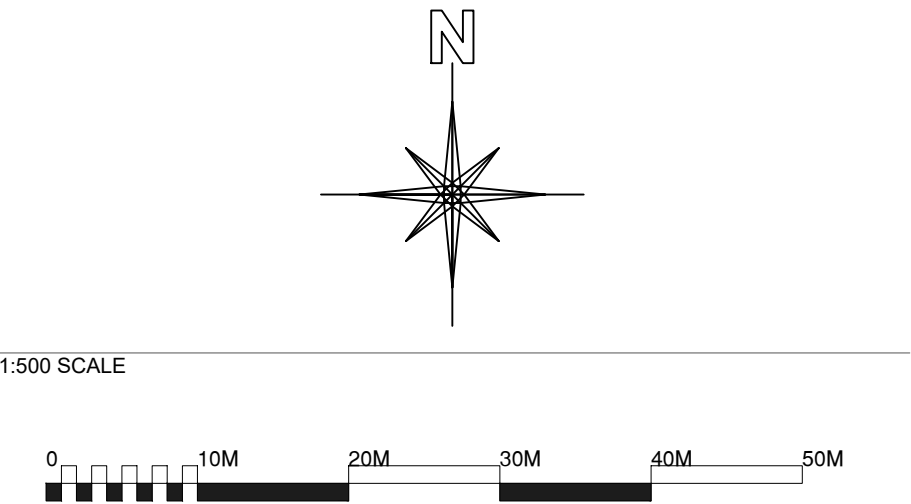

REVISION	DATE	DRAWN	DESCRIPTION
.00	26 10 2021	TB	ORIGINAL ISSUE



STEPHEN'S YARD ENBORNE NEWBURY
BERKSHIRE RG20 0HA
01635 34521
info@sandcslatter.com
www.sandcslatter.com

CLIENT

OAKWOOD SCHOOL

PROJECT

COMMUNITY 3G
FOOTBALL TURF PITCH (FTP)

LOCATION

OAKWOOD SCHOOL
BALCOMBE ROAD
HORLEY
SURREY
RH6 9AE

DRAWING TITLE

PROPOSED FTP
FLOOR PLAN

STATUS

PLANNING

PROJECT NO.	S21-242	REVISION NO.	.00
DRAWING NO.	S21-242 / DWG / 0003	CHECKED	
SCALE	1:500	SIZE	A1
		DRAWN	TB