


22/00939/F 103B High Street Banstead SM7 2NL

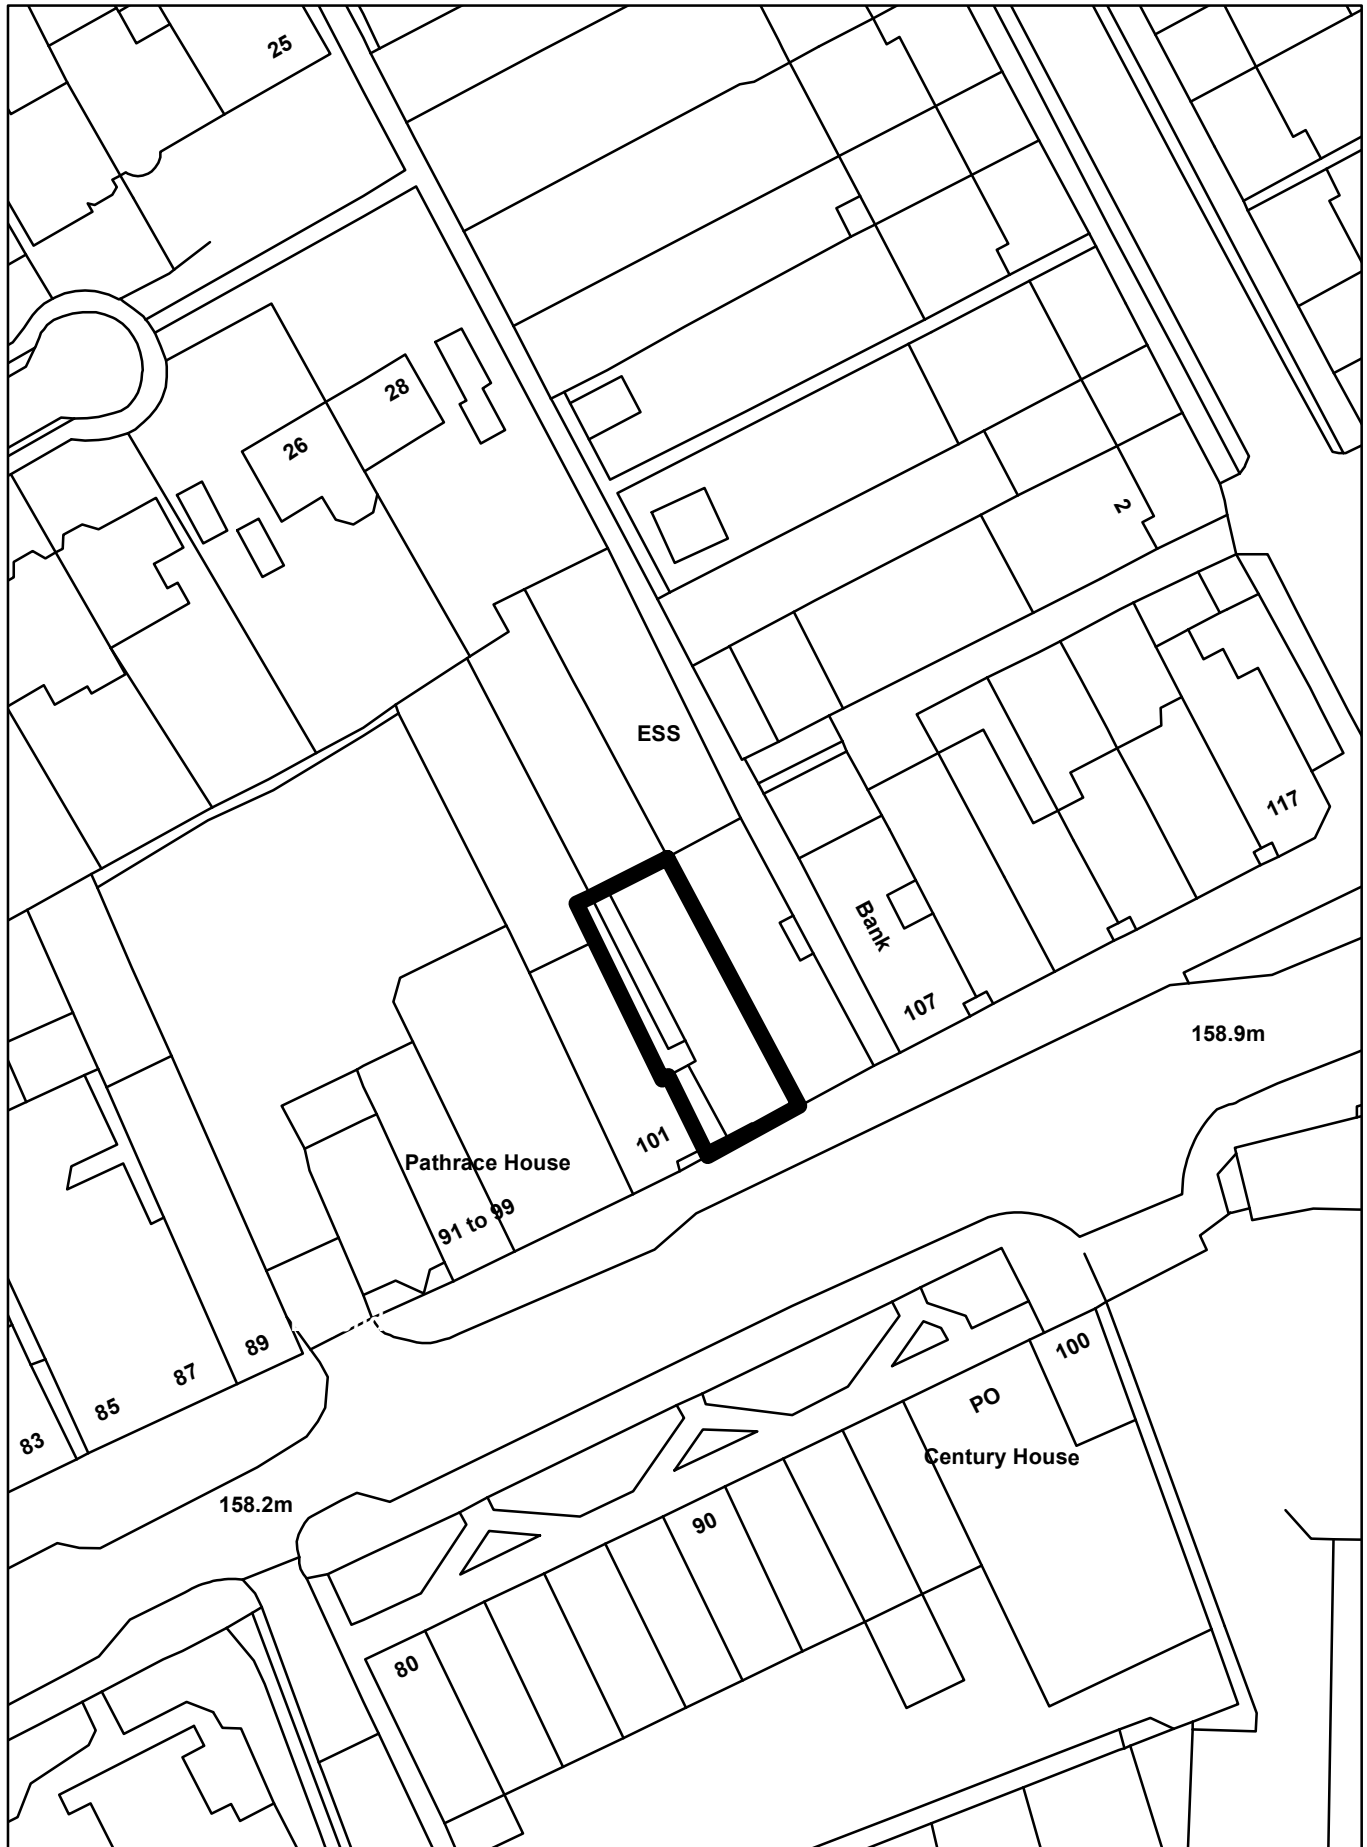

94 High St
Banstead, England

Google

Street View - Jun 2019

The Children's Trust Tadworth
For children with multiple disabilities

Opticians

Opticians

Audiologists

Specsavers

Opticians


£

£

£

INTEGRAL.co.uk

Google

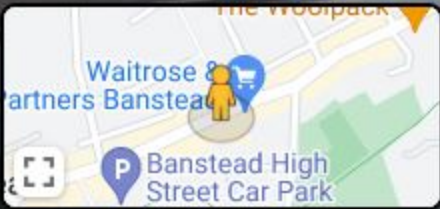



Garden Close

Glenfield Road

High Street

Avenue Road

High Street



High Street

Church Institute Hall

B2217





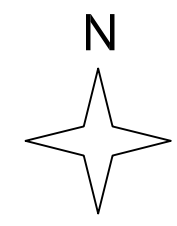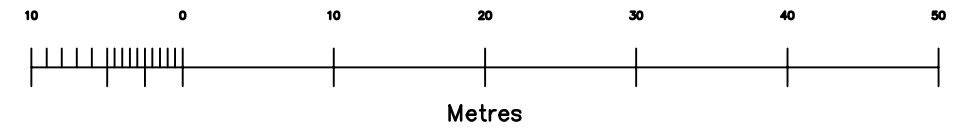



Site area - 202m²






Peter J. Gardner
Architectural Design Consultant

www.architecturalsolutions.co.uk
07967 205249

JobTitle	103 High Street Banstaed
Drawing Title	Block plan
Client	P.M
Date	21/03/2022
Drawn	P.J.G
Scale	1:500 on A3
Drg No.	BHS/BP/01

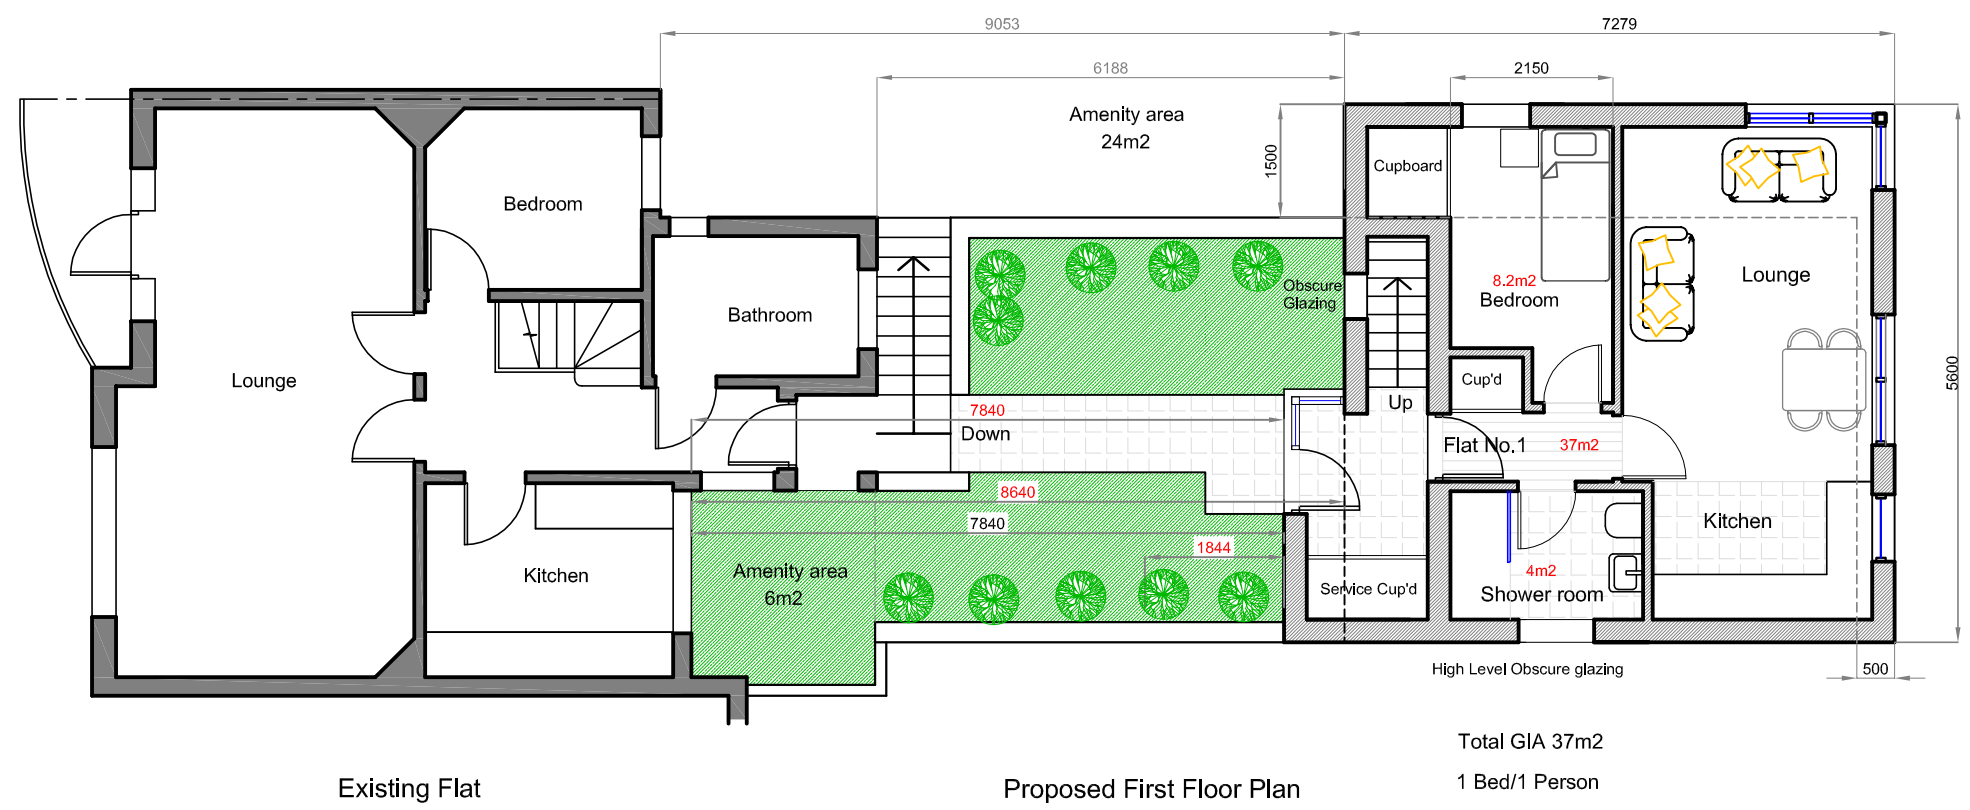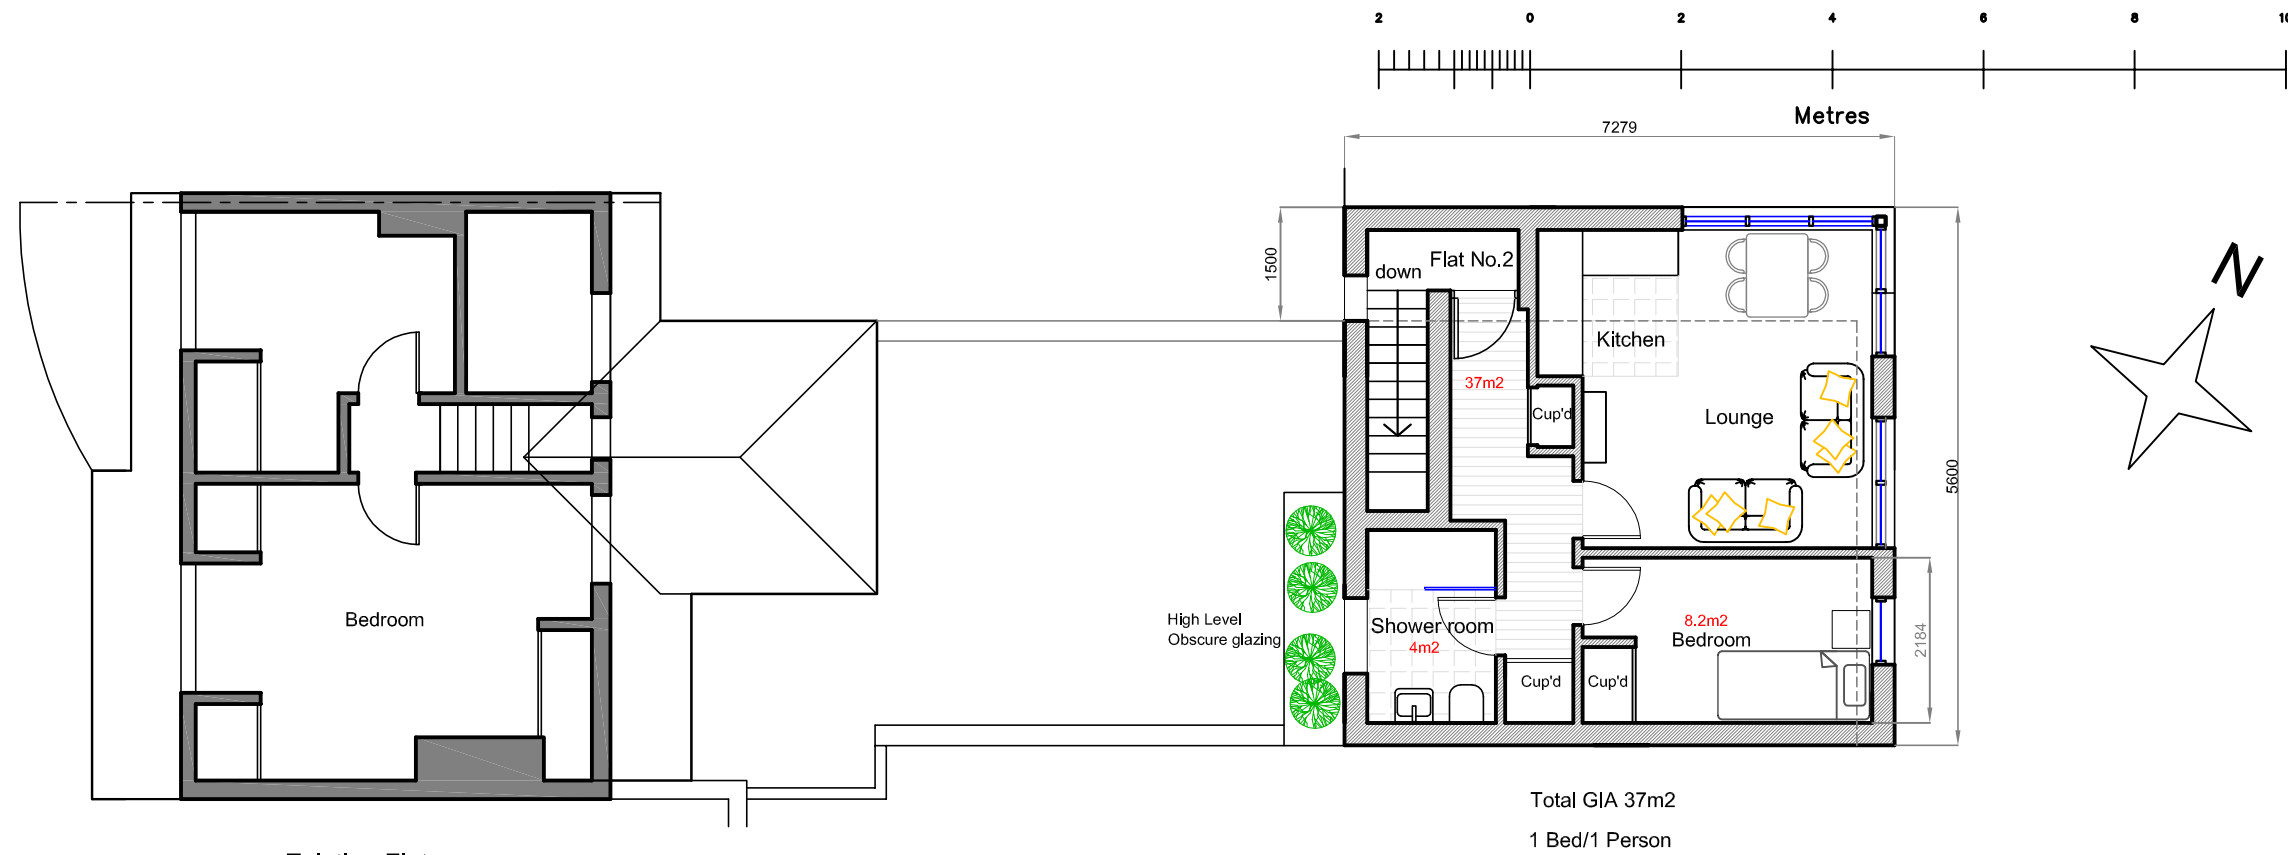


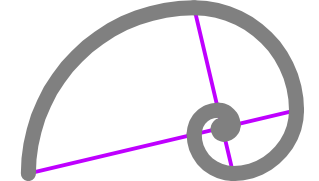Peter J. Gardner Architectural Design Consultant  www.architecturalsolutions.co.uk 07967 205249	
Job Title	103 High Street Banstead
Drawing Title	Proposed Floor plans (First and Second Floor)
Client	P.M
Date	12/04/2022
Drawn	P.J.G
Scale	1:100 on A3
Drg No.	BHS/P/02 C

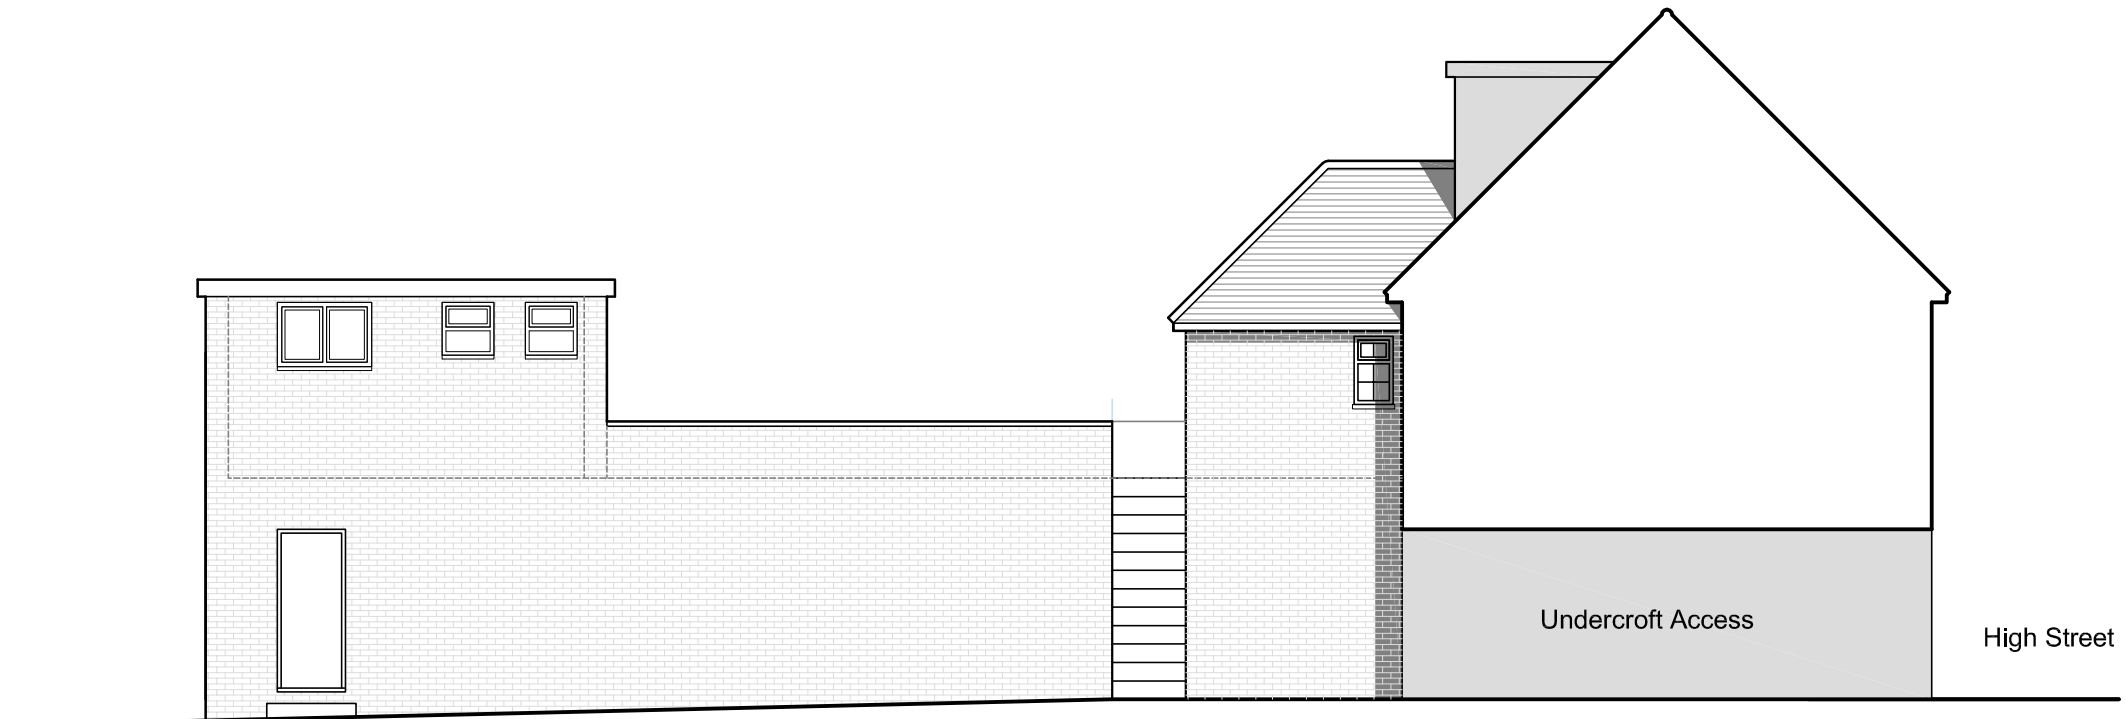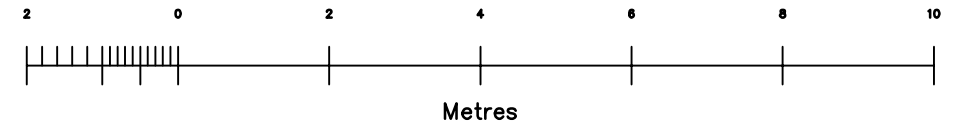

Existing Access to first Floor Flat


Existing Side Elevation - South West

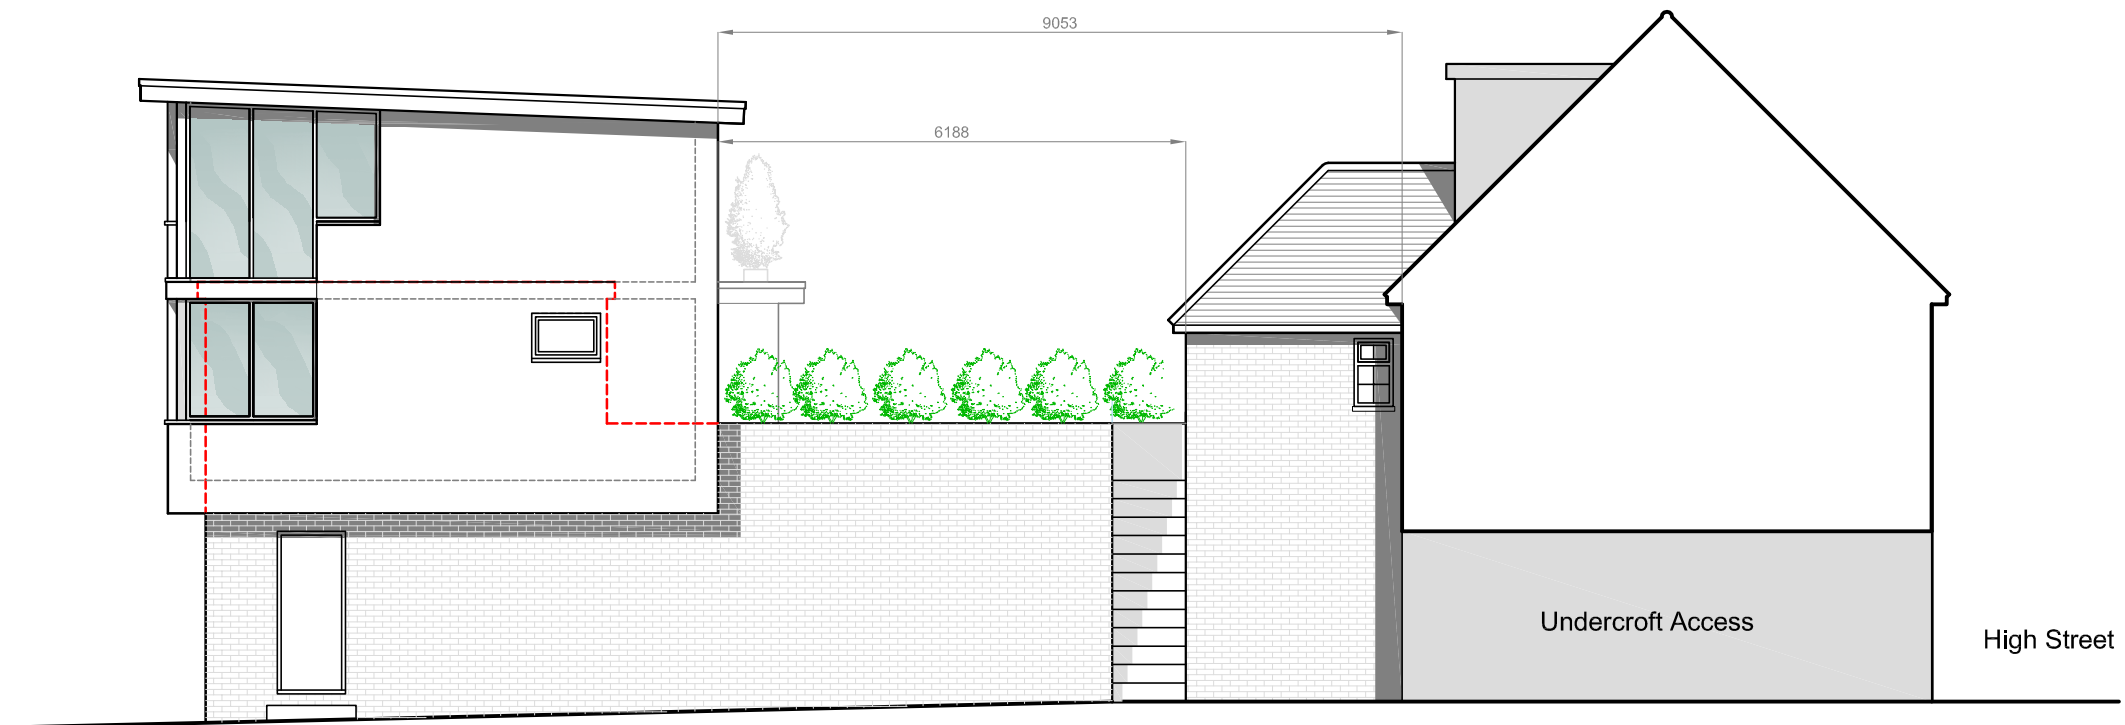

Existing Access to first Floor Flats

Proposed Side Elevation - South West


Peter J. Gardner
Architectural Design Consultant

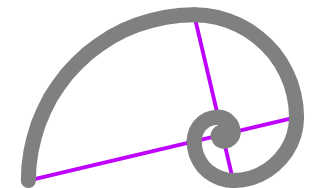


www.architecturaldesignsolutions.co.uk

07967 205249

JobTitle	103 High Street Banstead
Drawing Title	Proposed Side Elevation - SW
Client	P.M
Date	12/04/2022
Drawn	P.J.G
Scale	1:100 on A3
Drg No.	BHS/E/02 D

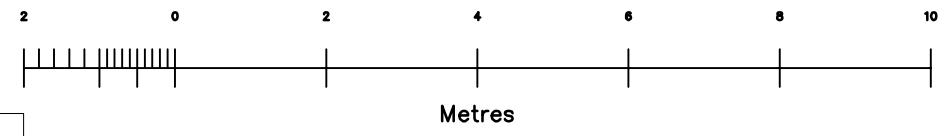

Existing Rear Elevation - North West

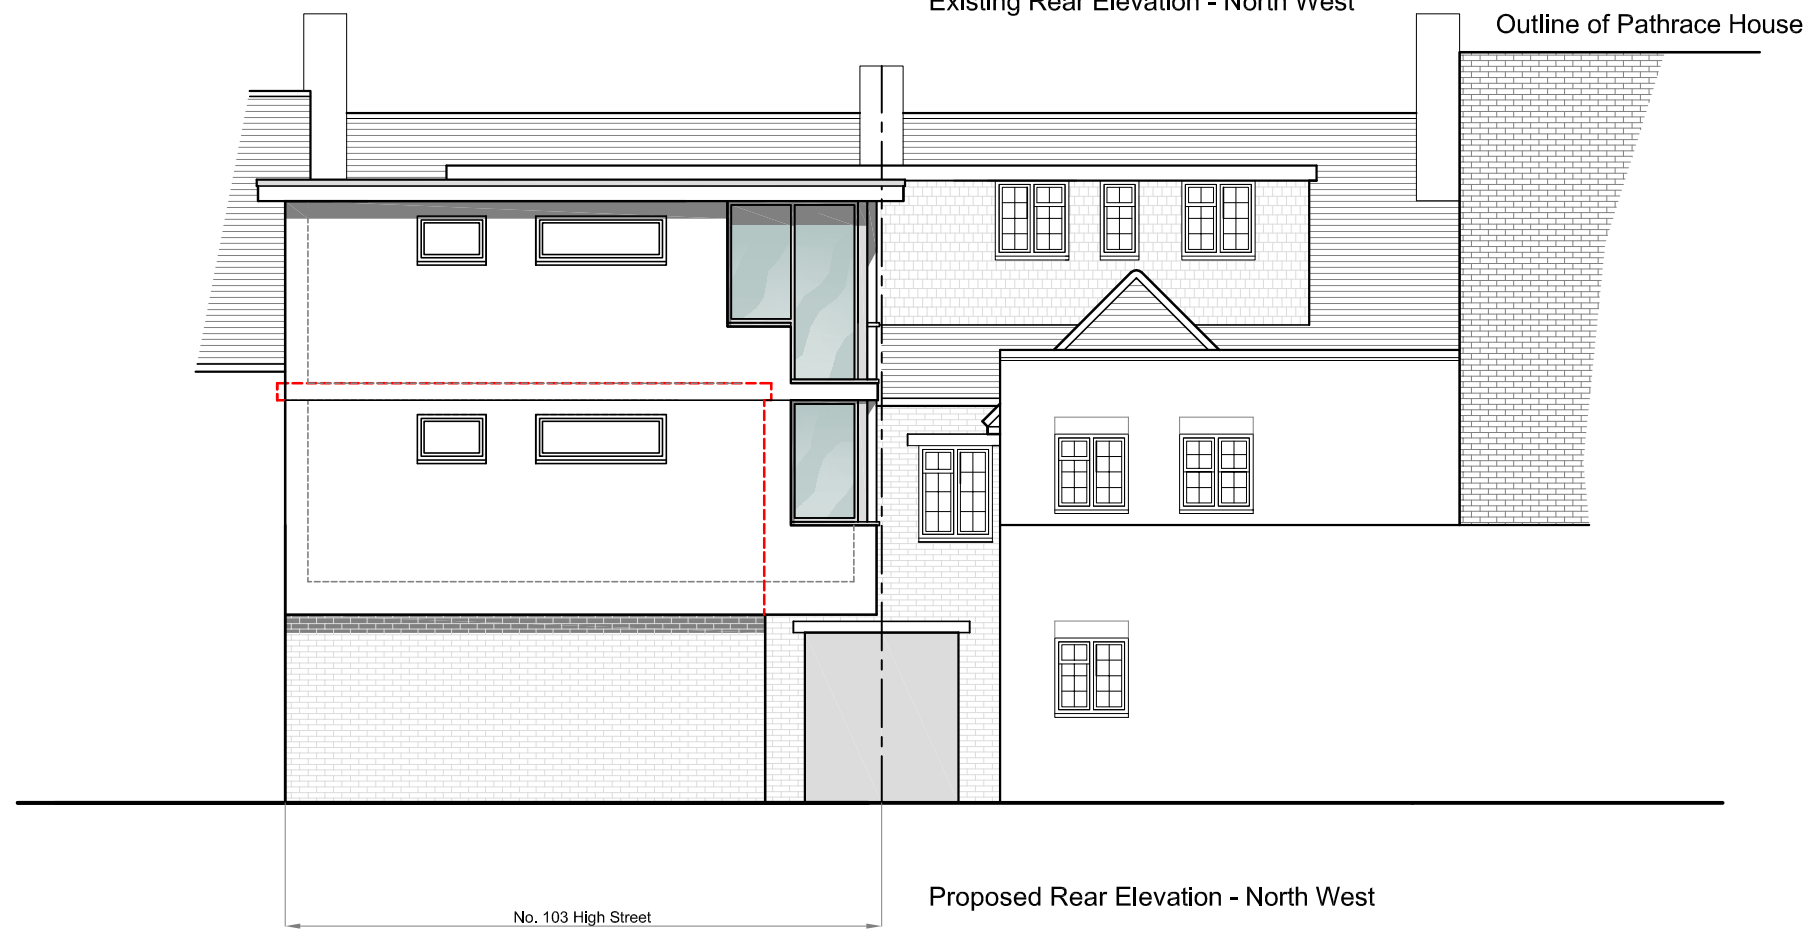



Proposed Rear Elevation - North West

No. 103 High Street


Peter J. Gardner
 Architectural Design Consultant

www.architecturalsolutions.co.uk
 07967 205249

JobTitle	103 High Street Banstead
Drawing Title	Rear Elevation - NW
Client	P.M
Date	21/03/2022
Drawn	P.J.G
Scale	1:100 on A3
Drg No.	BHS/E/02 B

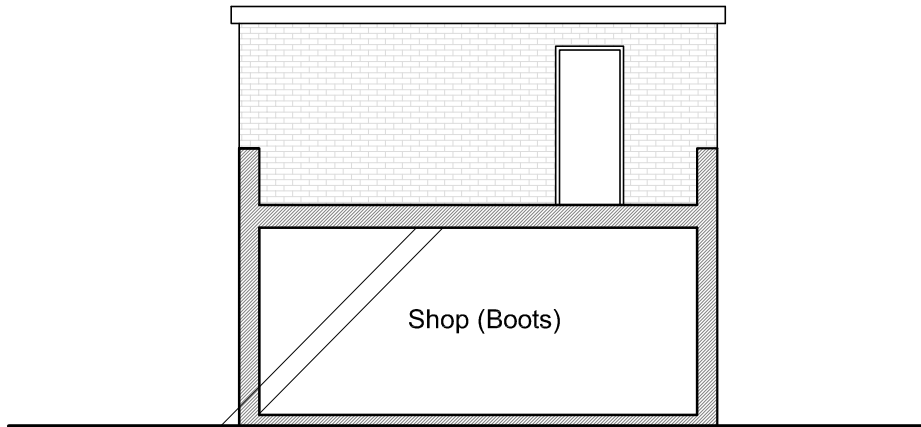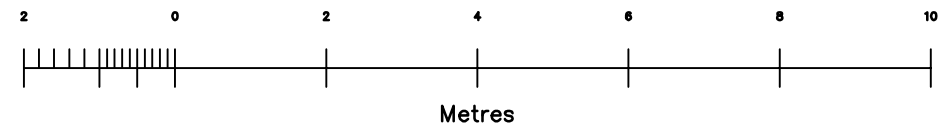

Existing Front Elevation/Section - South East


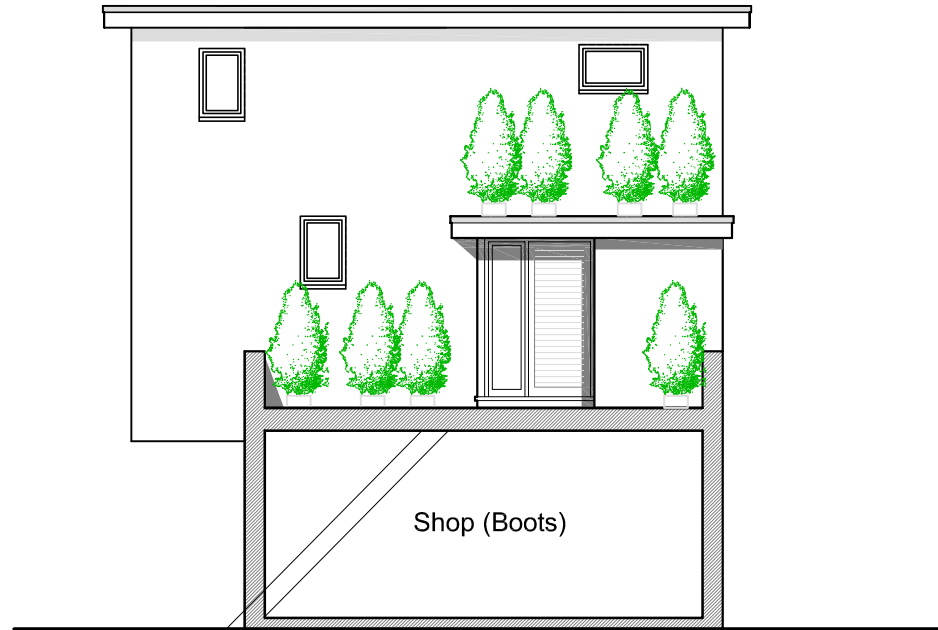


Proposed Front Elevation/Section - South East

Peter J. Gardner
Architectural Design Consultant

www.architecturaldesignsolutions.co.uk
07967 205249

JobTitle	103 High Street Banstead
Drawing Title	Front Elevations - SE
Client	P.M
Date	21/03/2022
Drawn	P.J.G
Scale	1:100 on A3
Drg No.	BHS/E/05 C

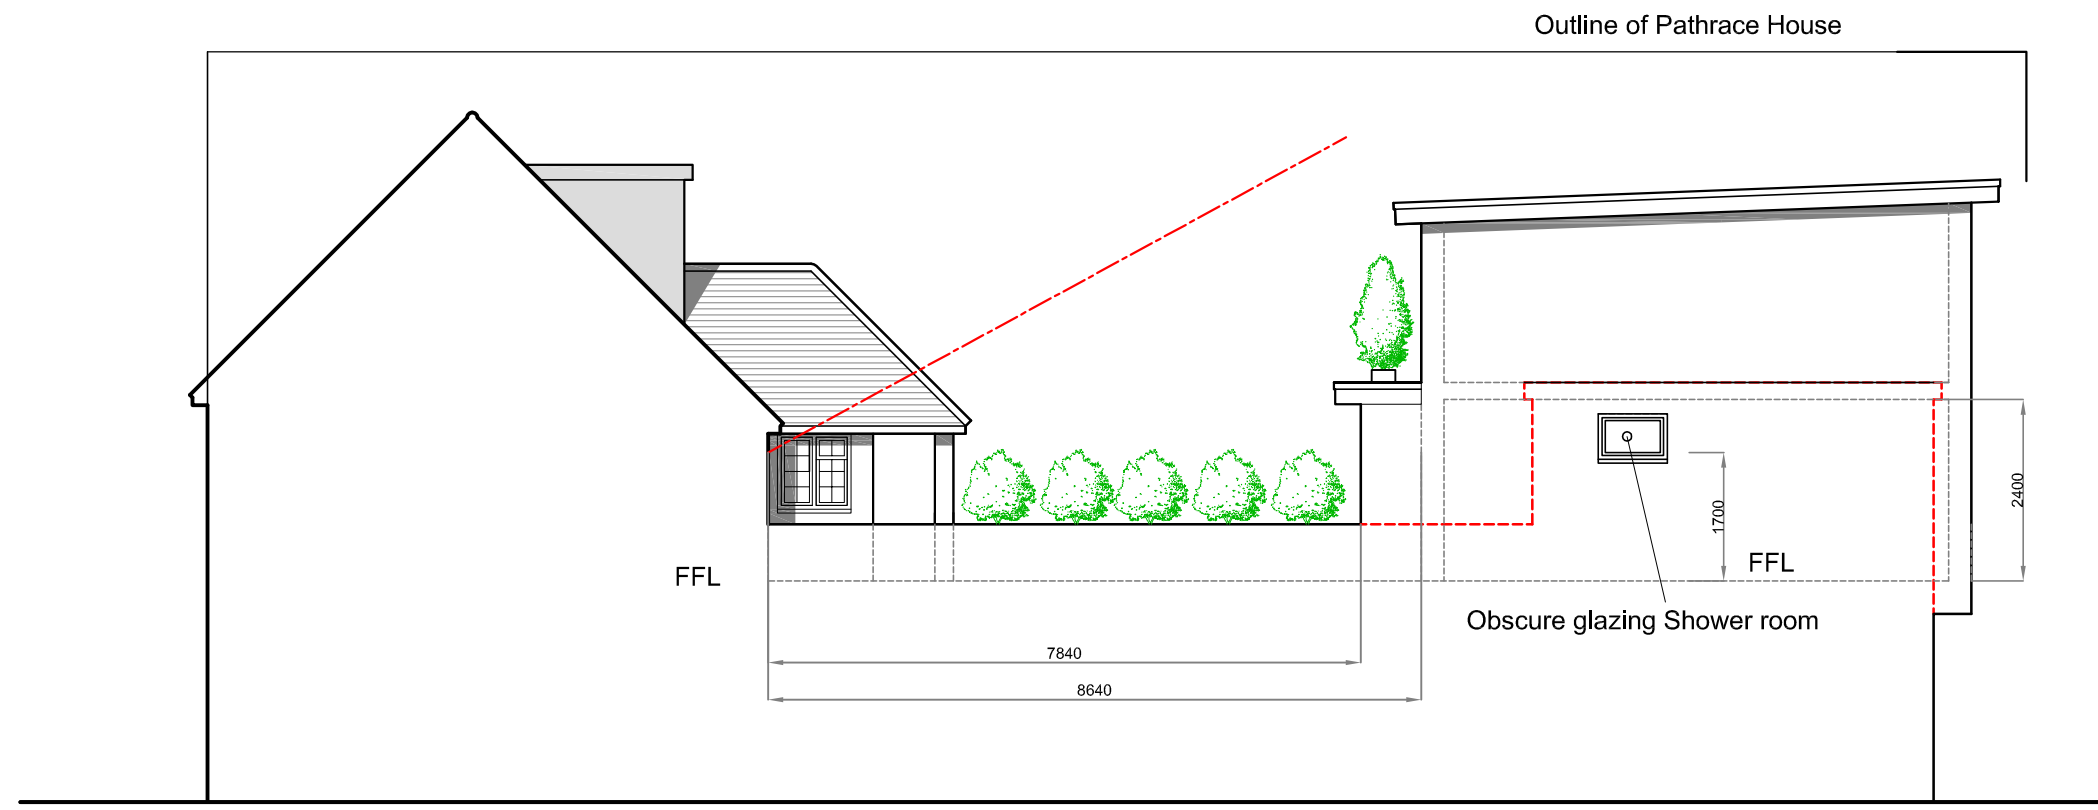
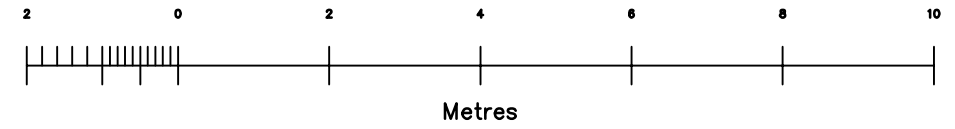


Proposed Side Elevation - North East

Peter J. Gardner
Architectural Design Consultant

www.architecturaldesignsolutions.co.uk
07967 205249

JobTitle	103 High Street Banstead
Drawing Title	Proposed Side Elevation - NE
Client	P.M
Date	12/04/2022
Drawn	P.J.G
Scale	1:100 on A3
Drg No.	BHS/E/01 C

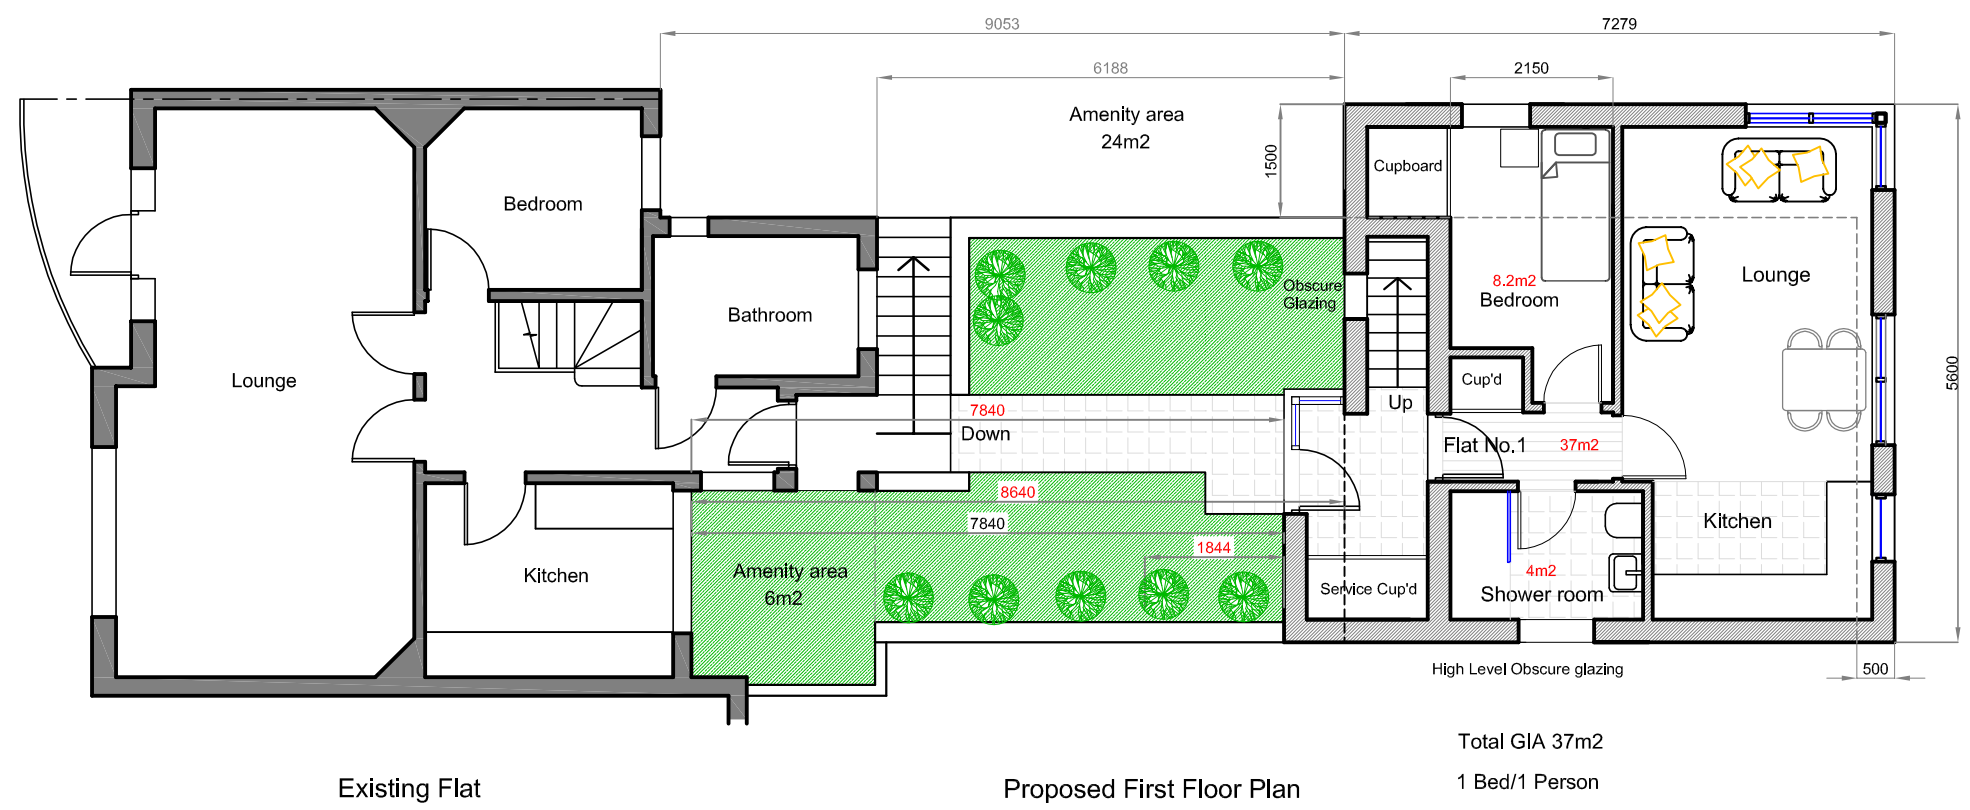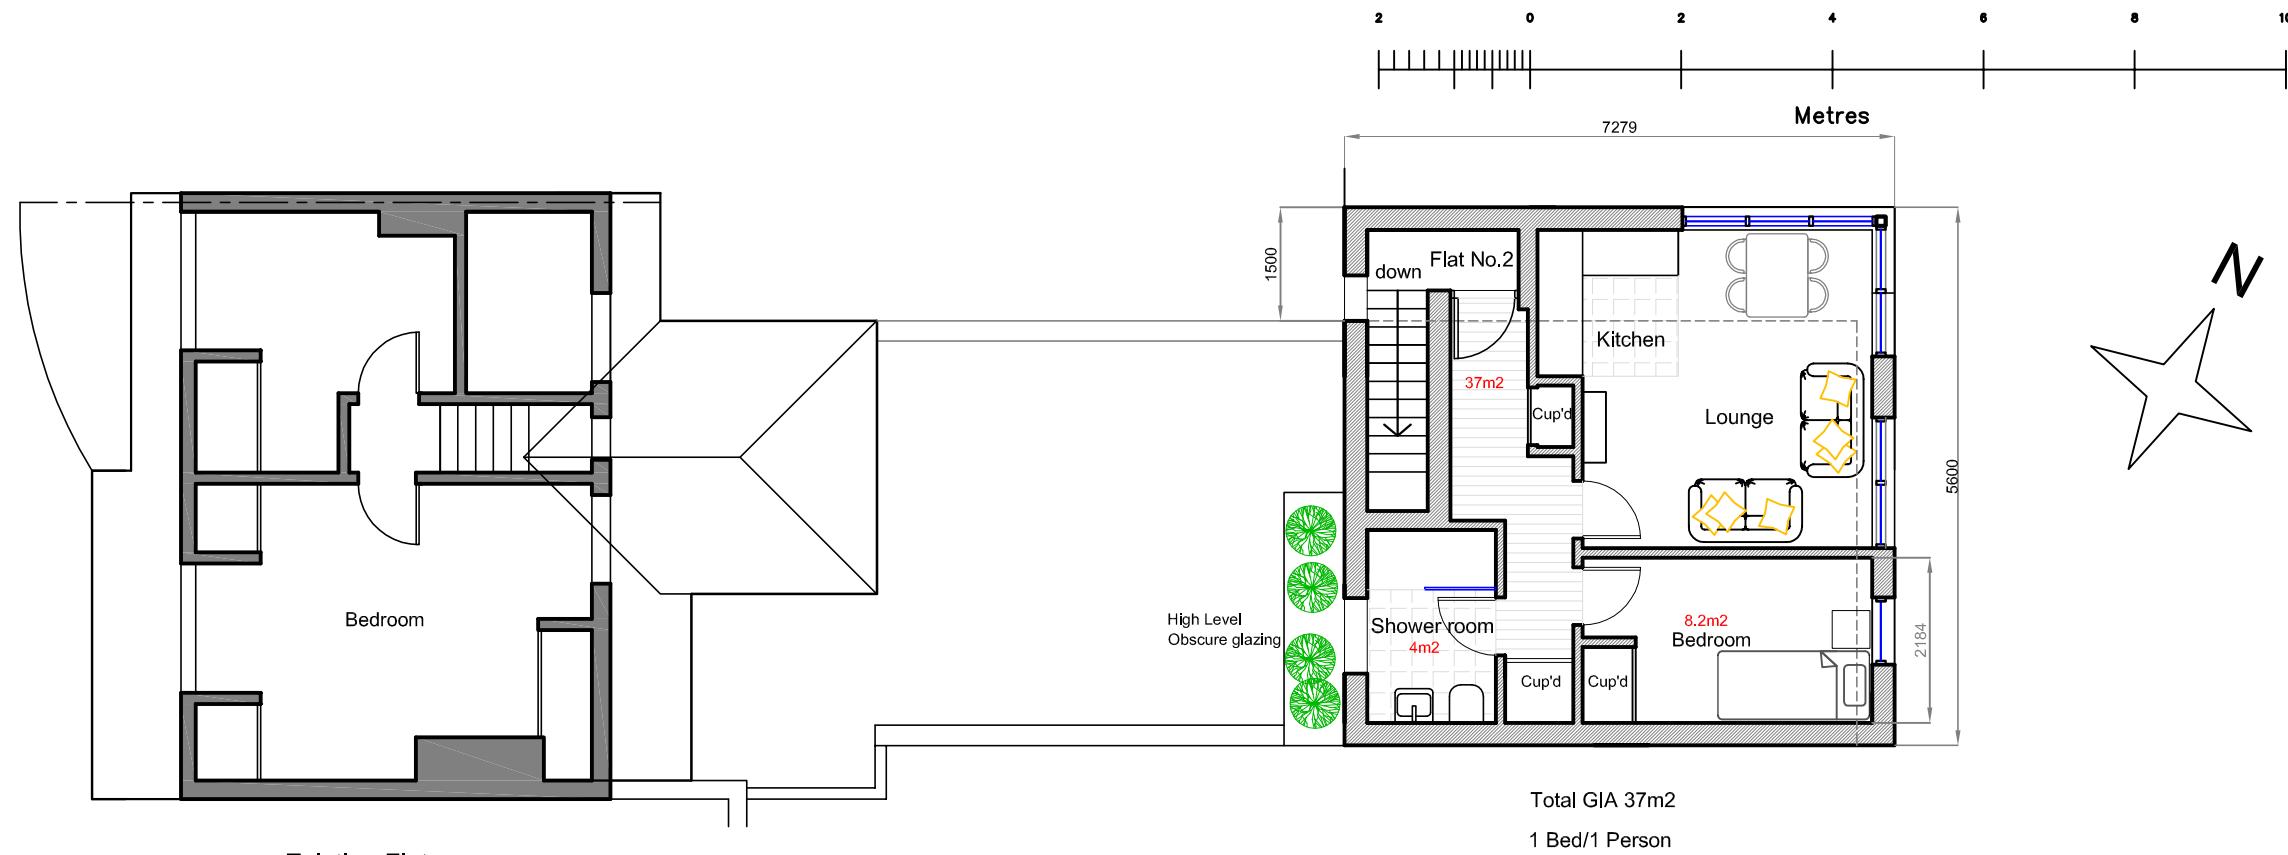

Peter J. Gardner
Architectural Design Consultant

www.architecturalsolutions.co.uk
07967 205249

Job Title	103 High Street Banstead
Drawing Title	Proposed Floor plans (First and Second Floor)
Client	P.M
Date	12/04/2022
Drawn	P.J.G
Scale	1:100 on A3
Drg No.	BHS/P/02 C