



22/01595/F - Sterling House, 8 Bolters Lane, Banstead



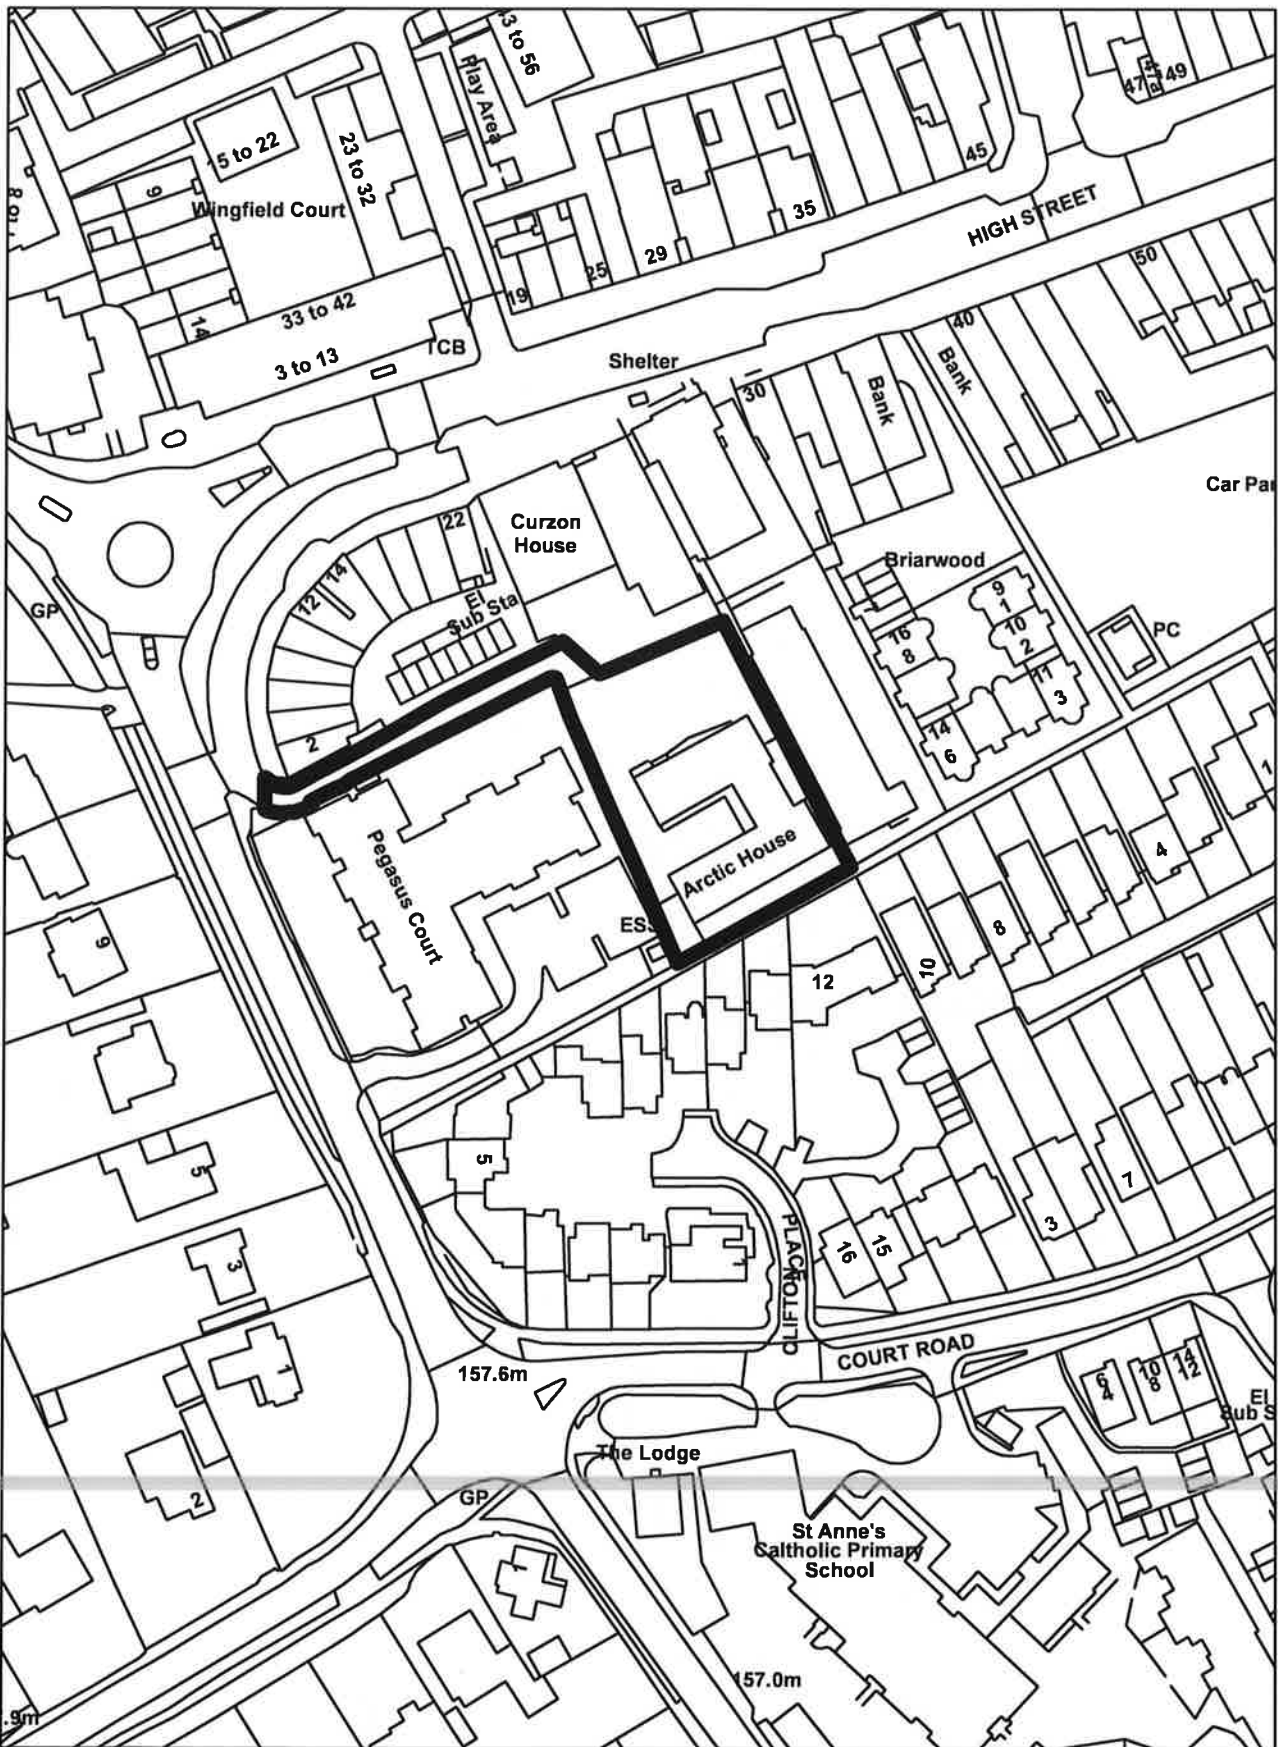

**EXISTING
SITE LOCATION PLAN - 1:1250**

 

**PROPOSED
BLOCK PLAN - 1:500**



	SITE: 8 Bolters Lane, Banstead Surrey, SM7 2AR	JOB TITLE: Extension to create 3 flats to existing building	DRAWING TITLE: SITE LOCATION PLAN, EXISTING AND PROPOSED BLOCK PLANS	SCALE: 1:500@A3 1:1250@A3	DATE: 30/03/21
				DRAWING NO.: P9/001	DATE: 22/11/2022



**EXISTING
SITE LOCATION PLAN - 1:1250**



**EXISTING
BLOCK PLAN - 1:500**


**PROPOSED
BLOCK PLAN - 1:500**



SCALE: 1:500@A3 1:1250@A3	DRAWING TITLE: SITE LOCATION PLAN, EXISTING AND PROPOSED BLOCK PLANS	JOB TITLE: Change of use into 19 residential units	SITE: 8 Bolters Lane, Banstead Surrey, SM7 2AR	
DATE: 30/03/21				
DRAWING NO.: P9/001				




LEGEND:
 ■ EXISTING WALLS
 ▨ PROPOSED WALLS

 

**PROPOSED
GROUND FLOOR PLAN**

STERLING ROSE	SITE 8 Bolters Lane, Banstead Surrey, SM7 2AR	JOB TITLE: Extension to create 5 flats to existing building	DRAWING TITLE: PROPOSED GROUND FLOOR PLAN	SCALE: 1:150@A3	DATE: 30/03/21
				DRAWING NO.: P9/008	TO 15/05/2022 Rev A

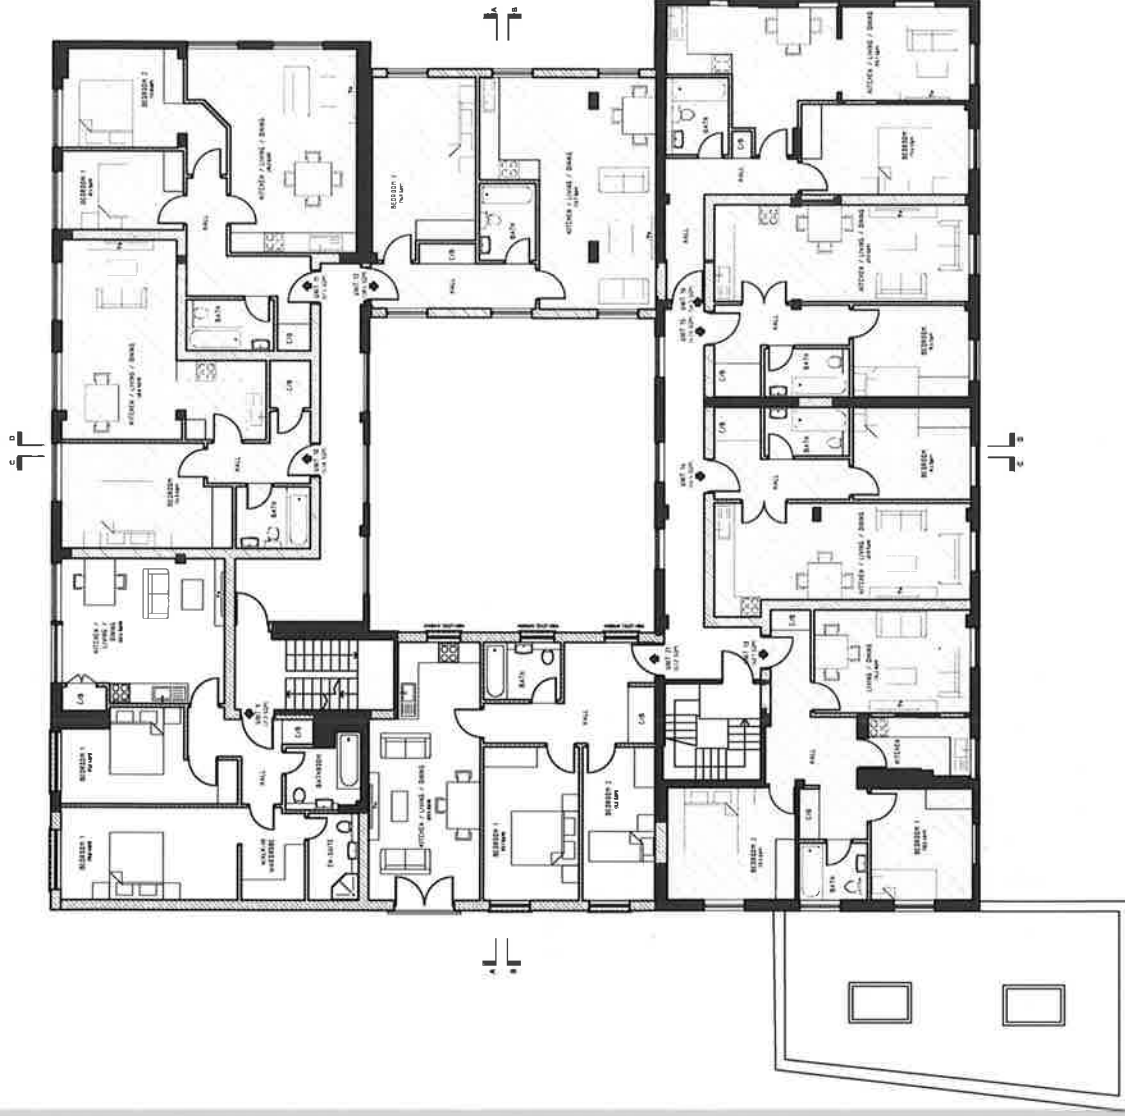


LEGEND:
 ■ EXISTING WALLS
 - - - PROPOSED WALLS



**PROPOSED
FIRST FLOOR PLAN**

SITE: 8 Bolters Lane, Banstead Surrey, SM7 2AR	JOB TITLE: Extension to create 5 flats to existing building	DRAWING TITLE: PROPOSED FIRST FLOOR PLAN	SCALE: 1:150@A3	DATE: 30/03/21
			DRAWING No.: P9/009	15.08.2022 Rev A



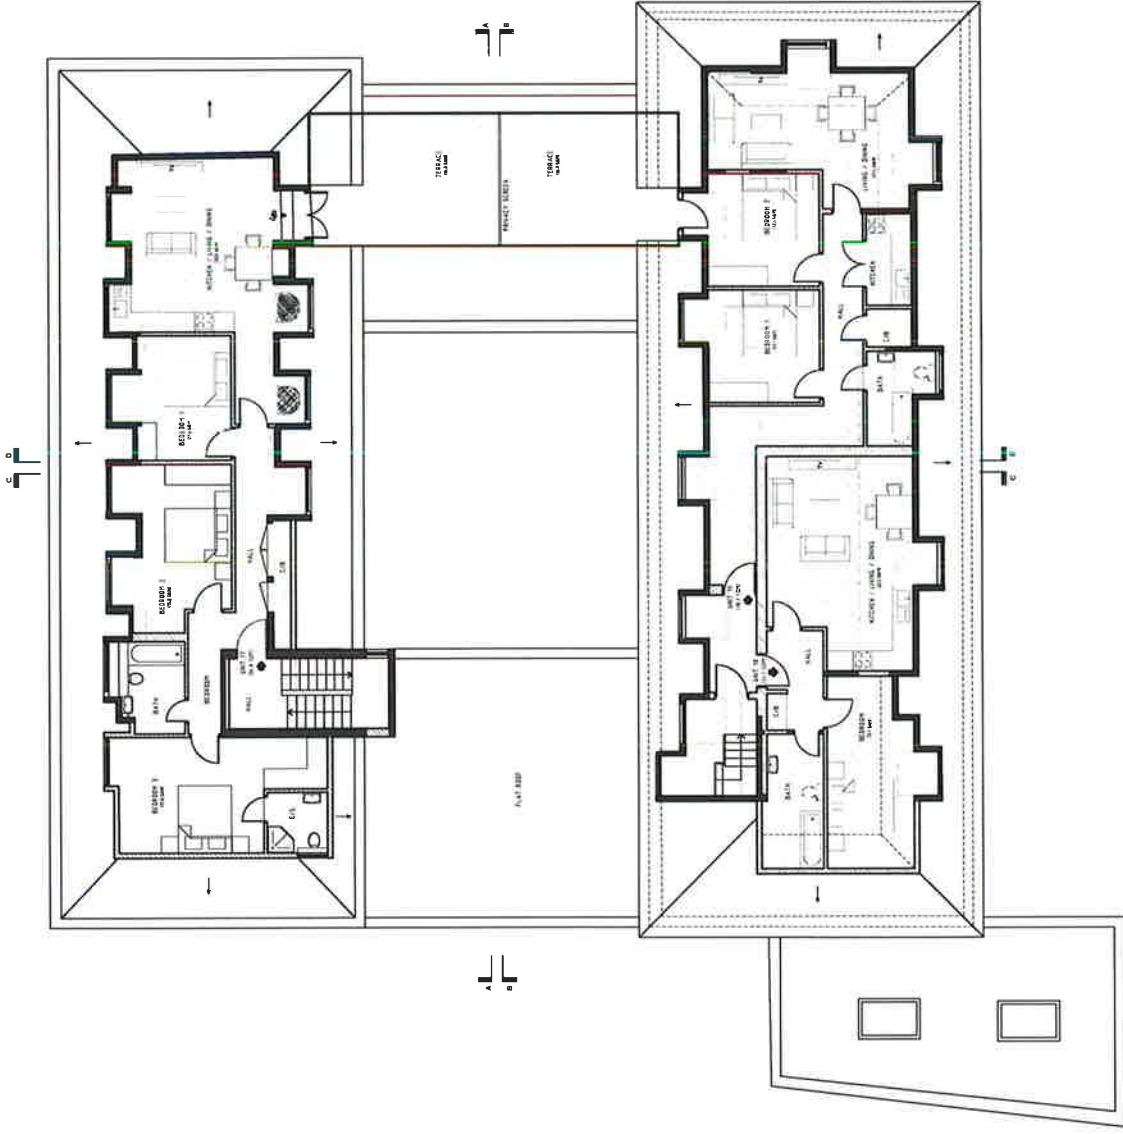


LEGEND: EXISTING WALLS
 PROPOSED WALLS




PROPOSED SECOND FLOOR PLAN

SITE 8 Bolters Lane, Banstead Surrey, SM7 2AR	JOB TITLE Extension to create 5 flats to existing building	DRAWING TITLE: PROPOSED SECOND FLOOR PLAN	SCALE: 1:150@A3	DATE: 30/03/21
		DATE: 15/08/2022	DRAWING NO: P9/010	Rev A




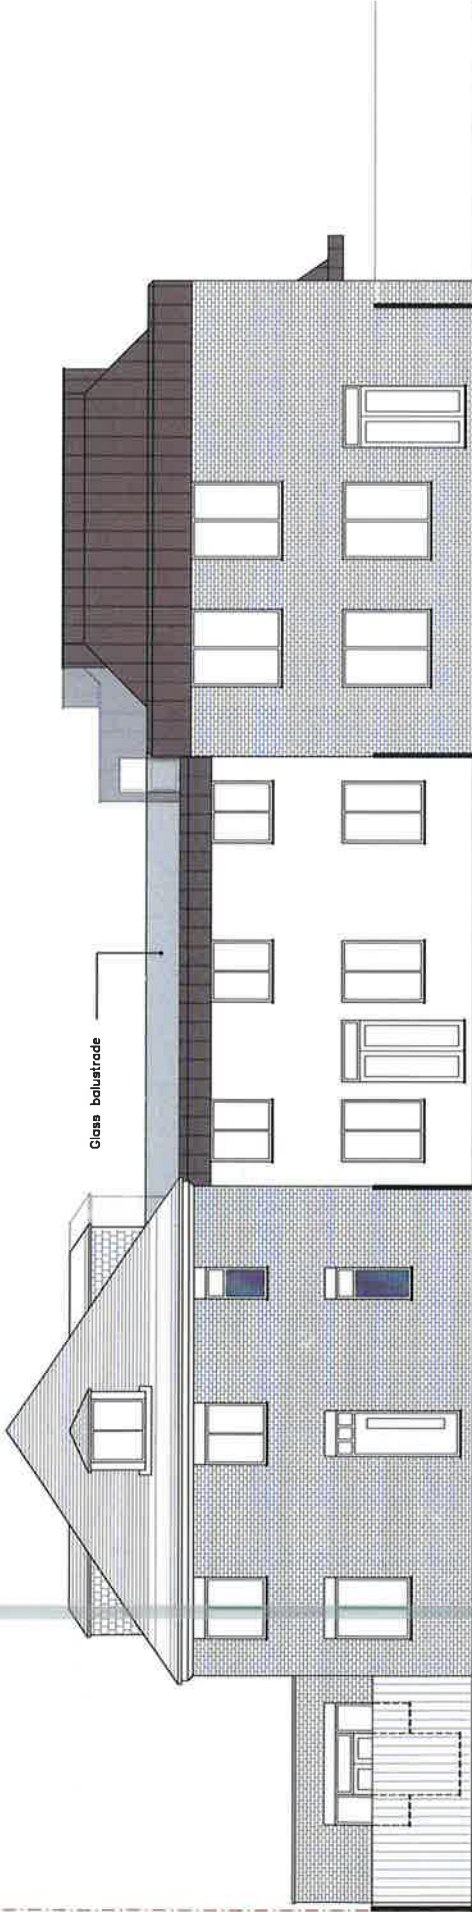


PROPOSED SIDE ELEVATION

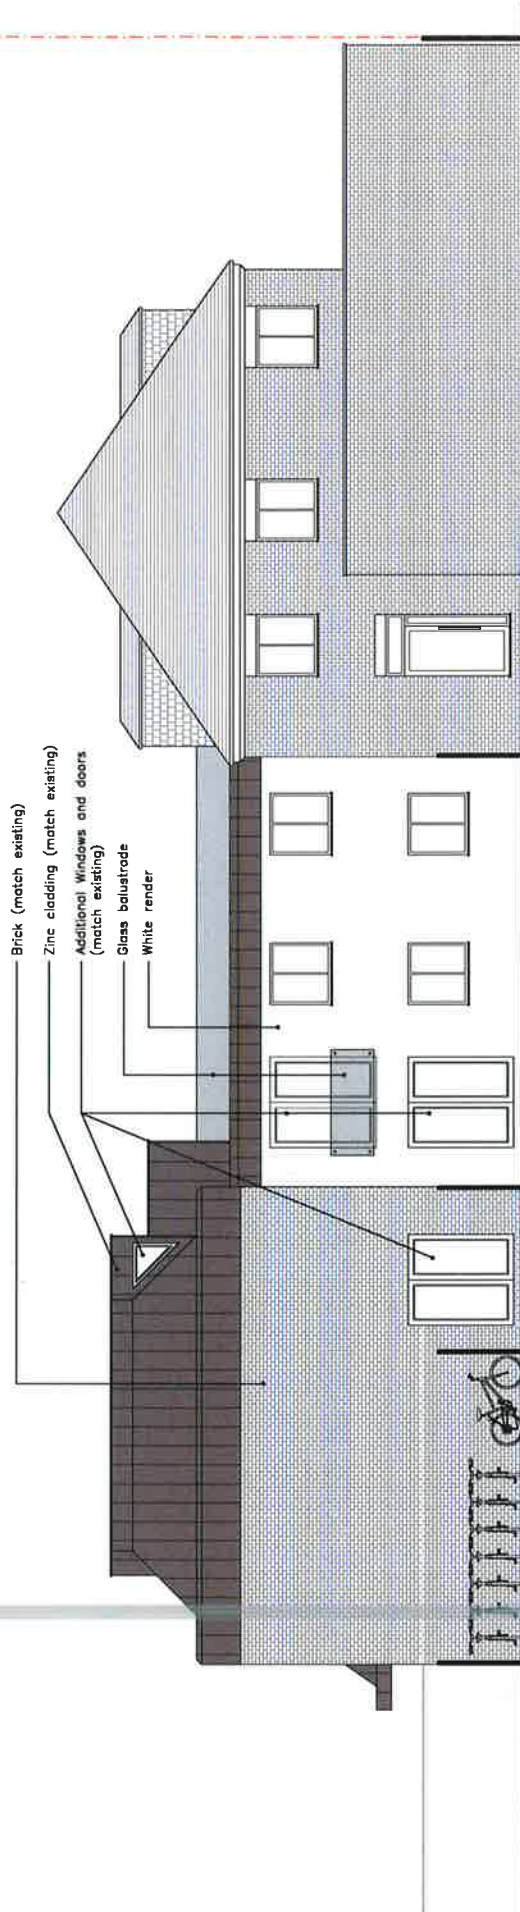


PROPOSED SIDE ELEVATIONS

 

	SITE: 8 Bolters Lane, Banstead Surrey, SM7 2AR	JOB TITLE: Extension to create 5 flats to existing building	DRAWING TITLE: PROPOSED SIDE ELEVATIONS	SCALE: 1:100@A3	DATE: 30/03/21
				DRAWING NO: P9/013	DATE: 13.04.2022

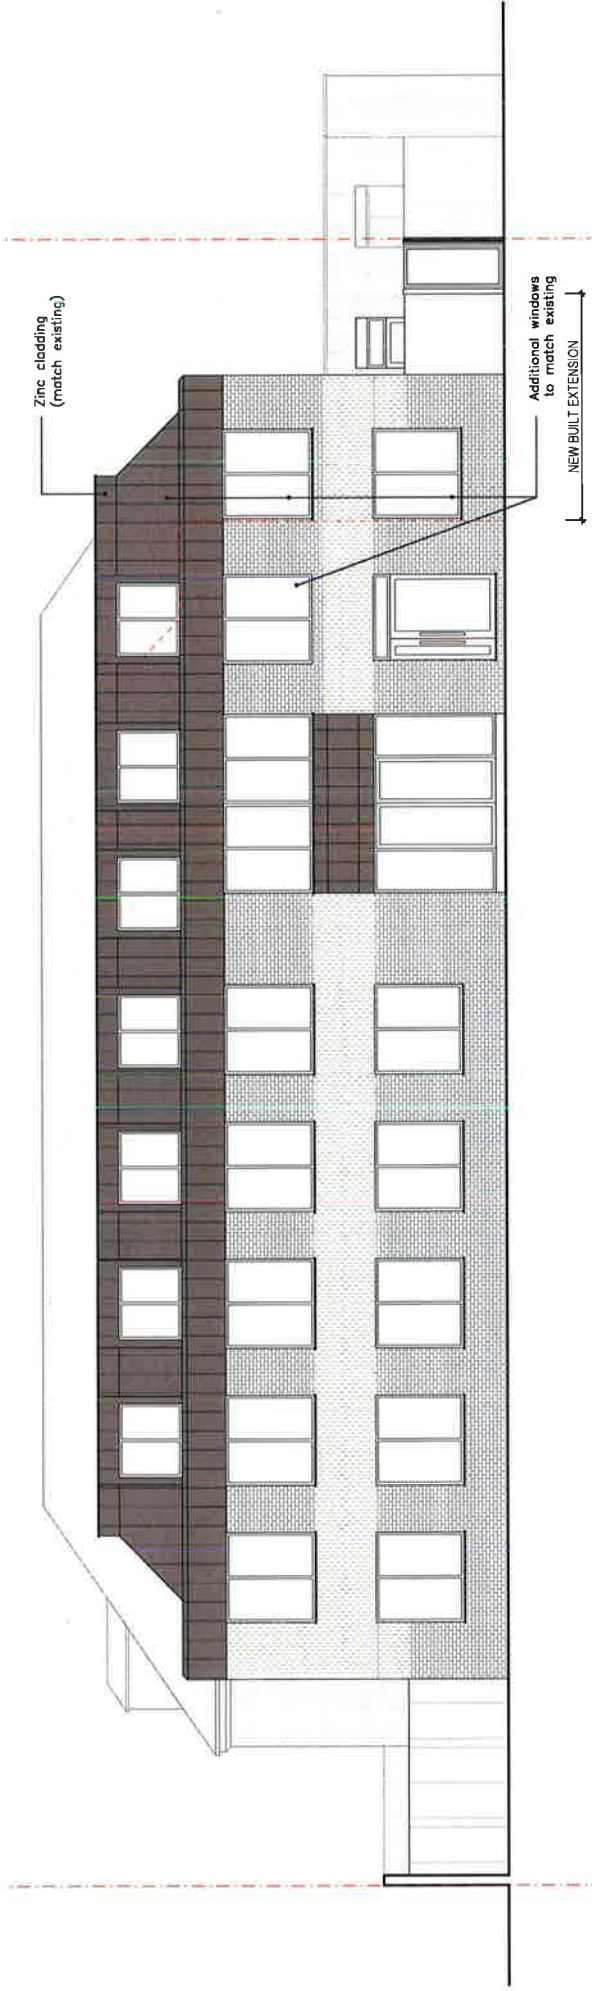

PROPOSED FRONT ELEVATION

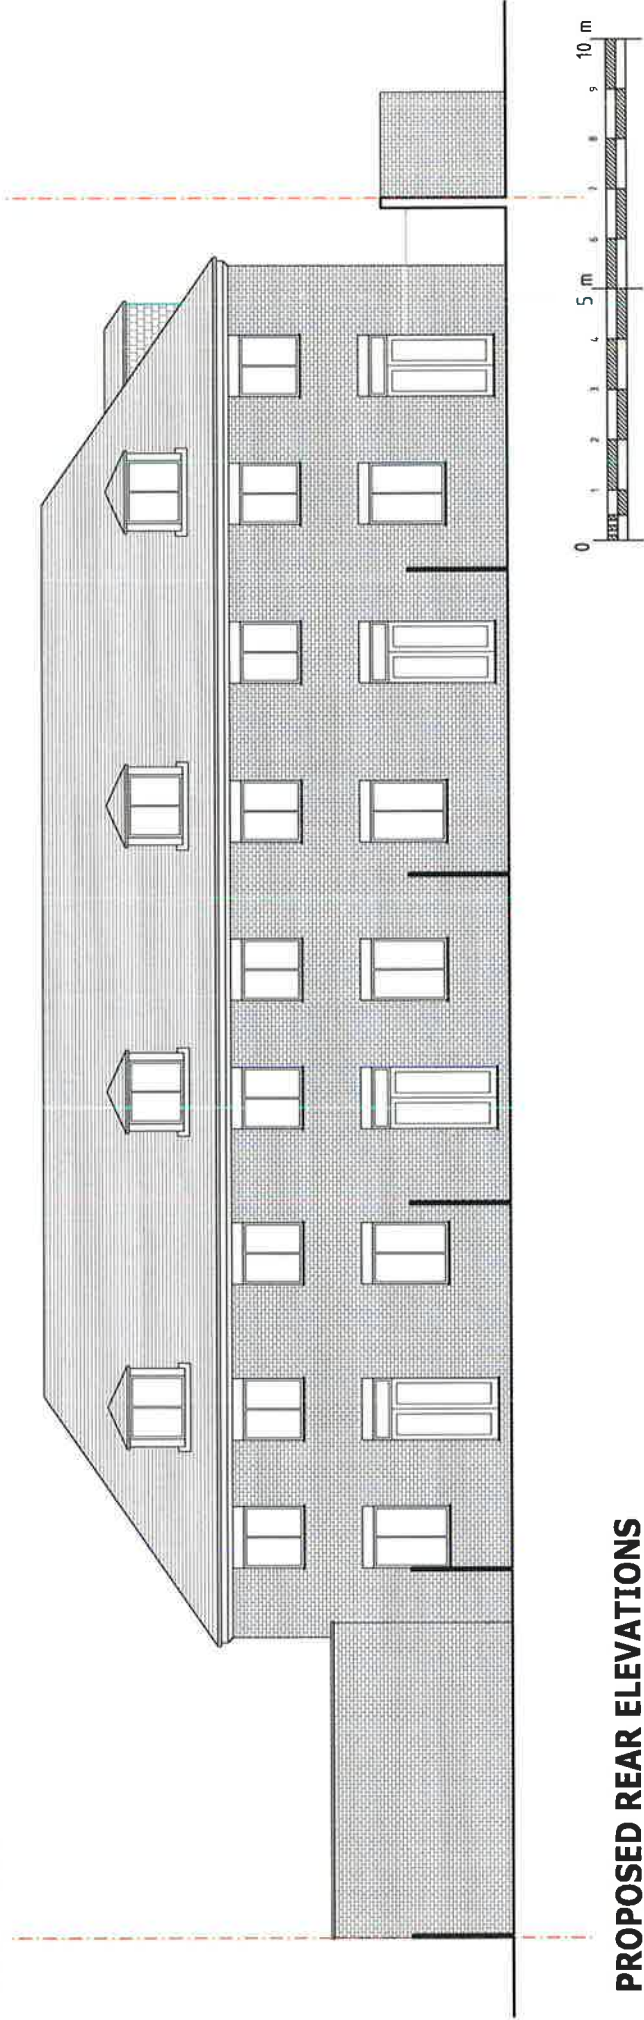

PROPOSED REAR ELEVATIONS

	SITE: 8 Bolters Lane, Banstead Surrey, SM7 2AR	JOB TITLE: Extension to create 5 flats to existing building	DRAWING TITLE: PROPOSED FRONT AND REAR ELEVATIONS	SCALE: 1:100@A3	DATE: 30/03/21
	DRAWING NO.: P9/012	DATE: 15.06.2022	REV A	DATE: 30/03/21	DATE: 30/03/21



DISCOVER
The WORLD

AQUARIUM HOUSE

ND66 DDD

CH5 3KZ

AK20 UCL

LN20 LIE



DISCOVER
the WORLD

HOUSE











DISCOVER
the WORLD



U S E

G3 KFI

