




23/01104/F - Pistachios In The Park, The Pavilion, Priory Park, Bell Street, Reigate

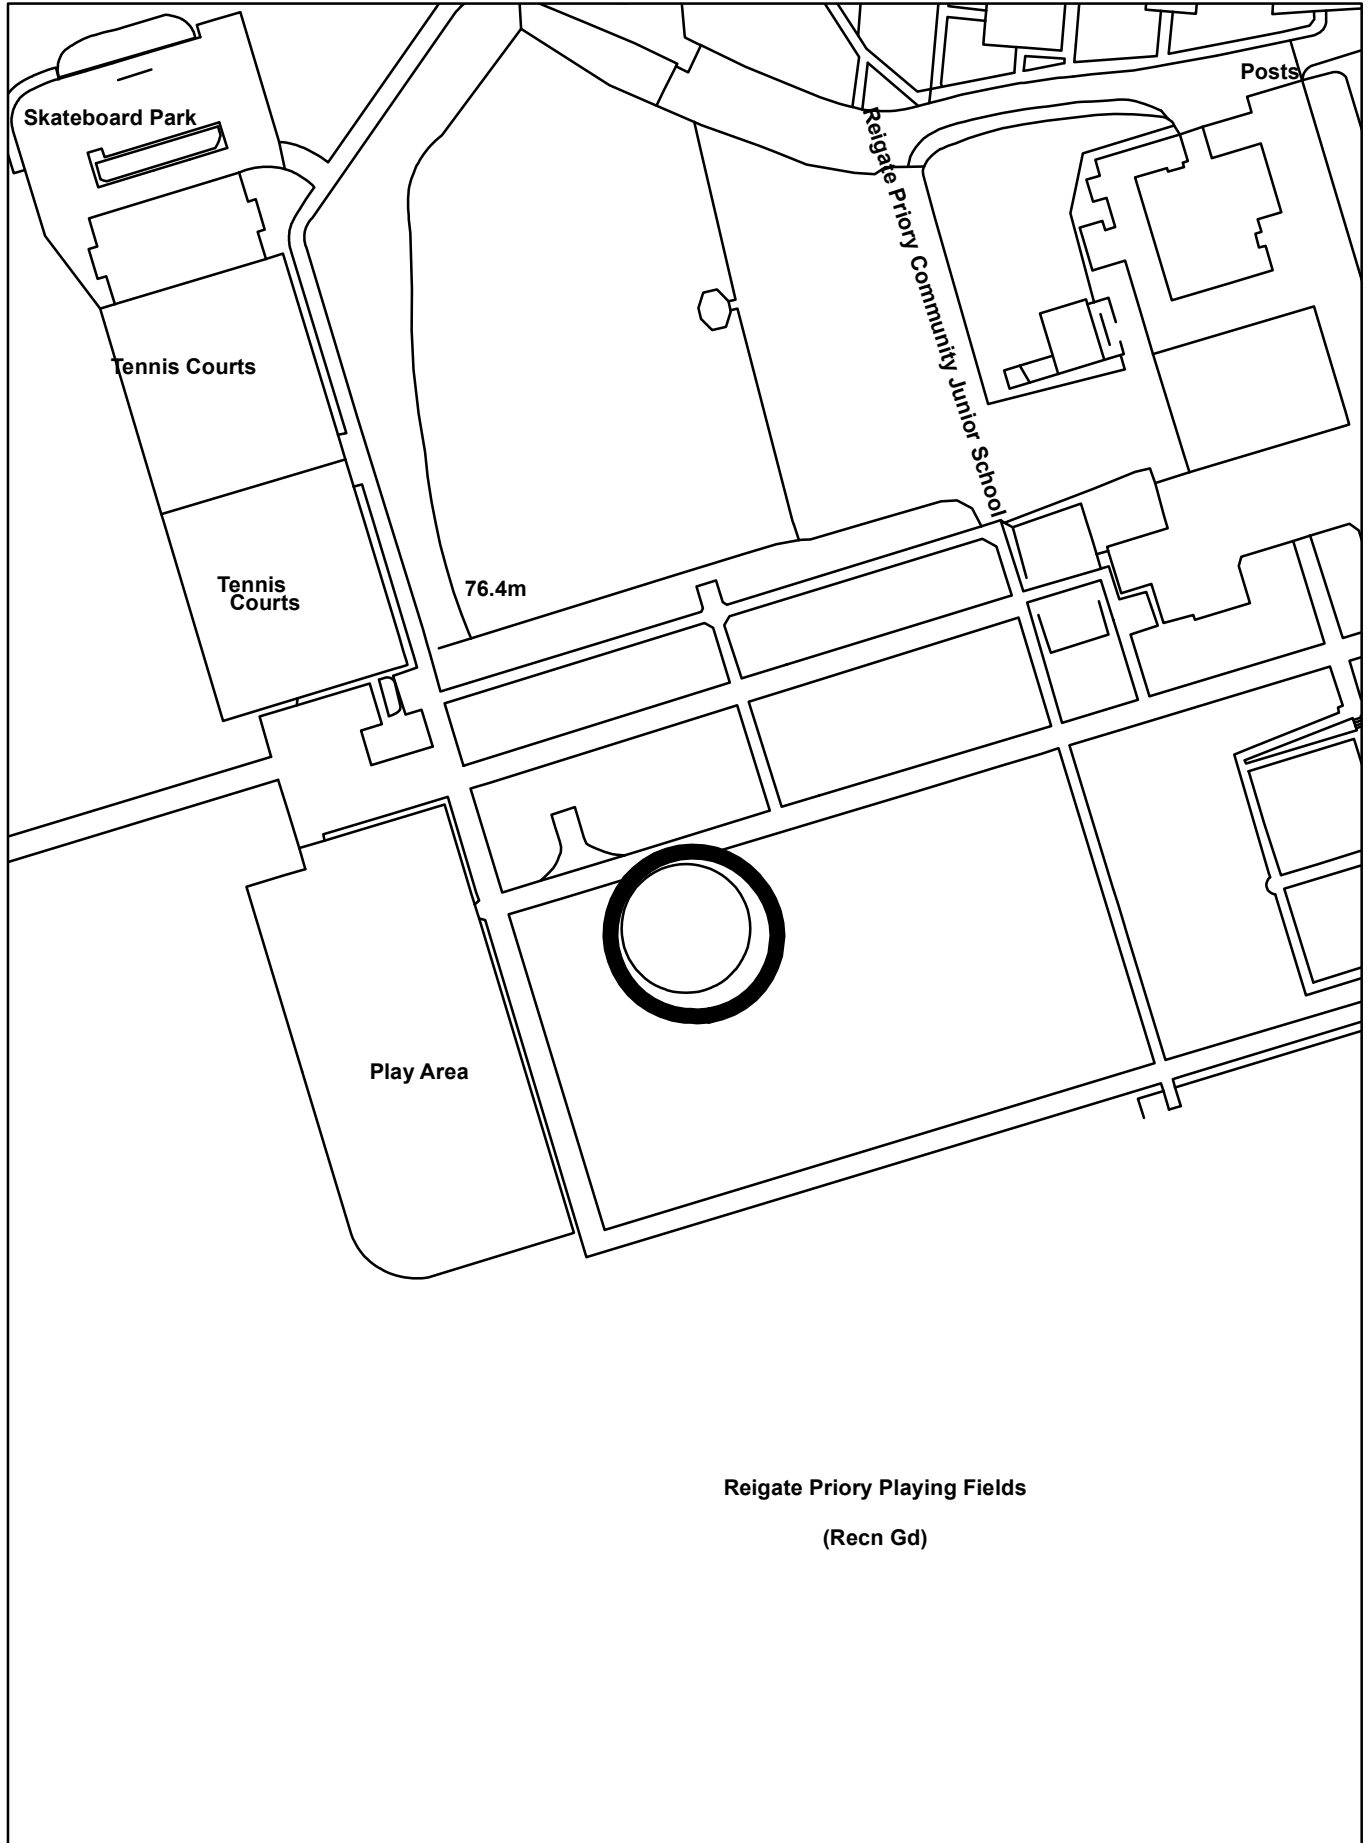

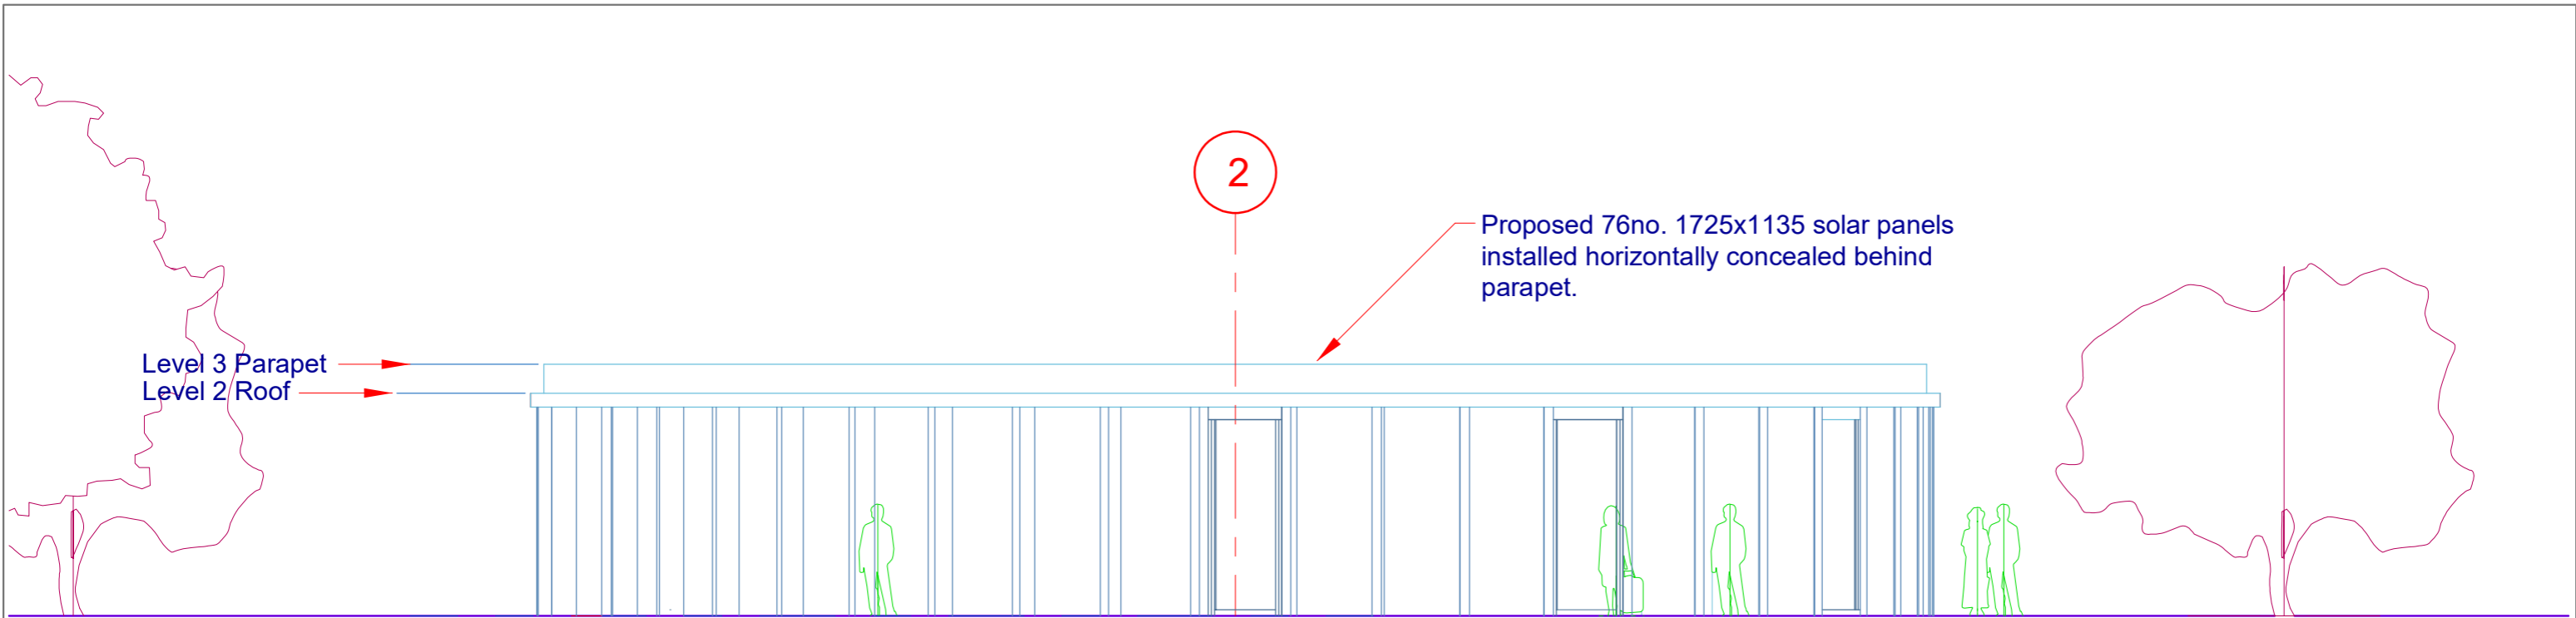


East Elevation

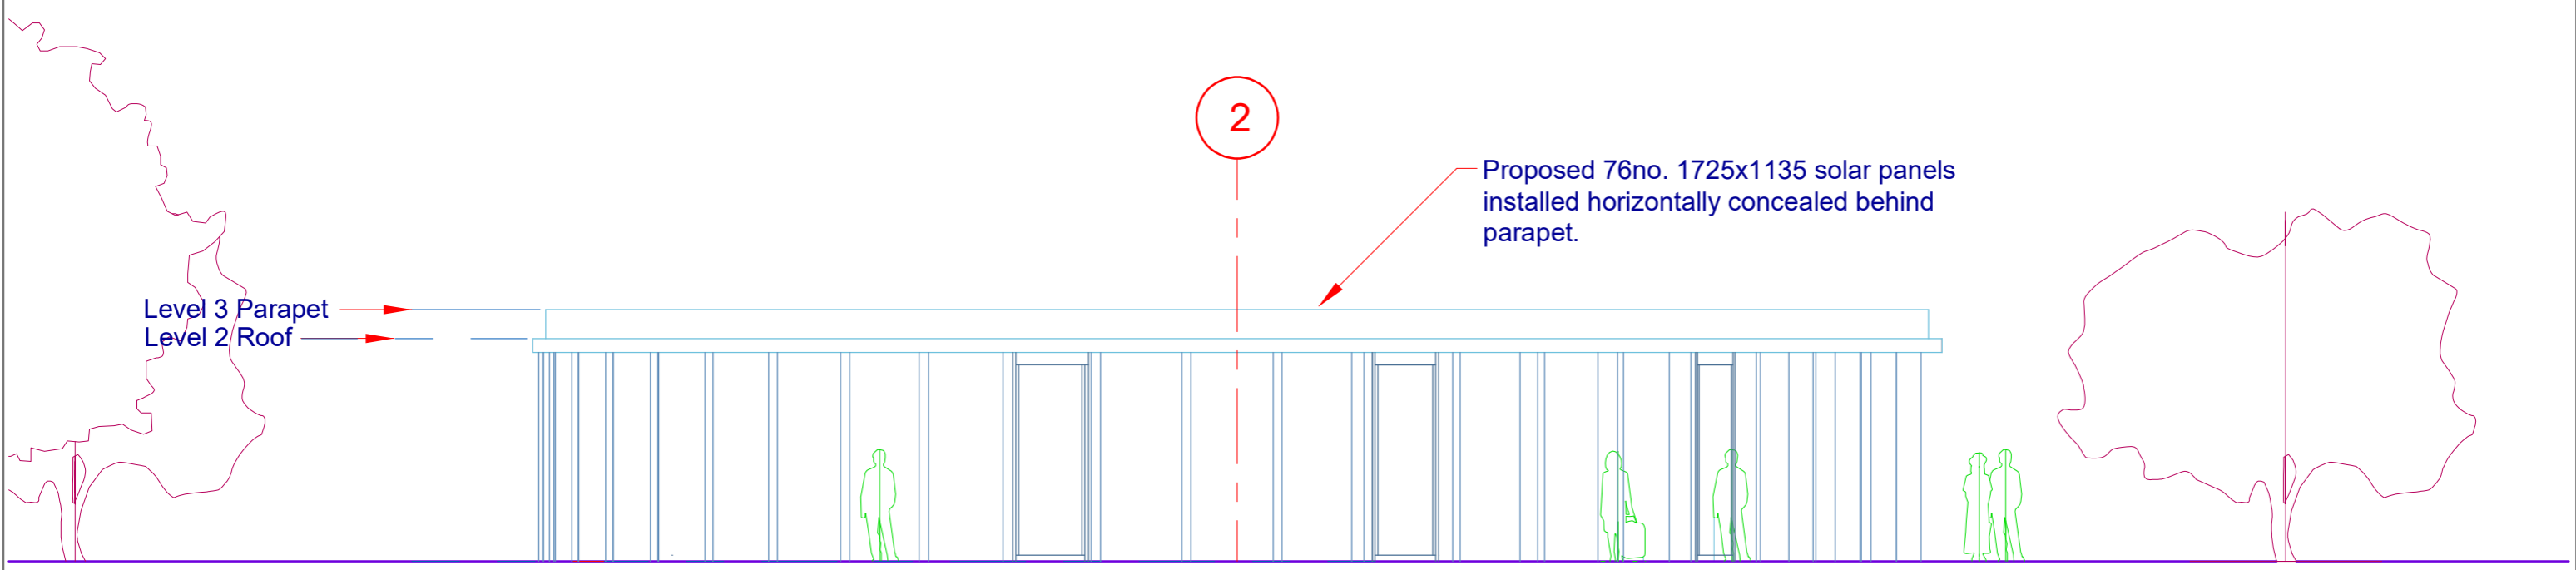


West Elevation



Drawing Title Installation of Solar Panels to Existing Roof: Existing and Proposed East & West Elevations		Client Reigate & Banstead Borough Council, Town Hall, Castlefield Rd, Reigate, RH2 0SH	
Location Priory Park Pavilion Bell Street Reigate RH2 7RL		Scale 1:100 @ A3	Date 08.03.2023
		Drawn By BD	Drawing No. PPP/Elev 001

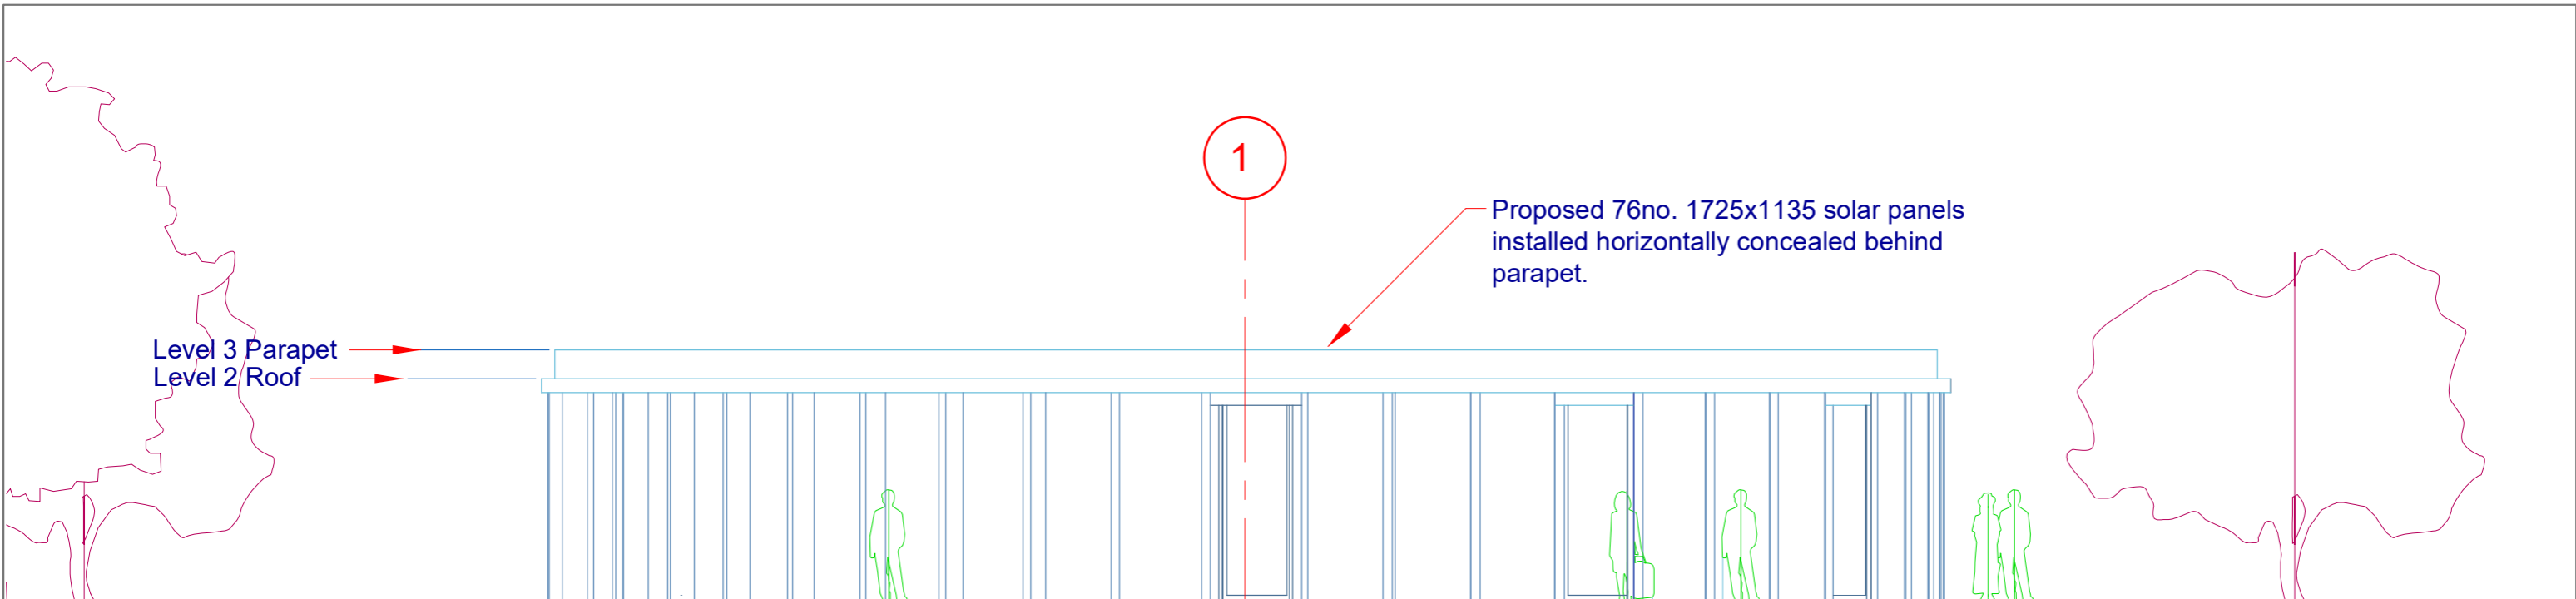


South Elevation

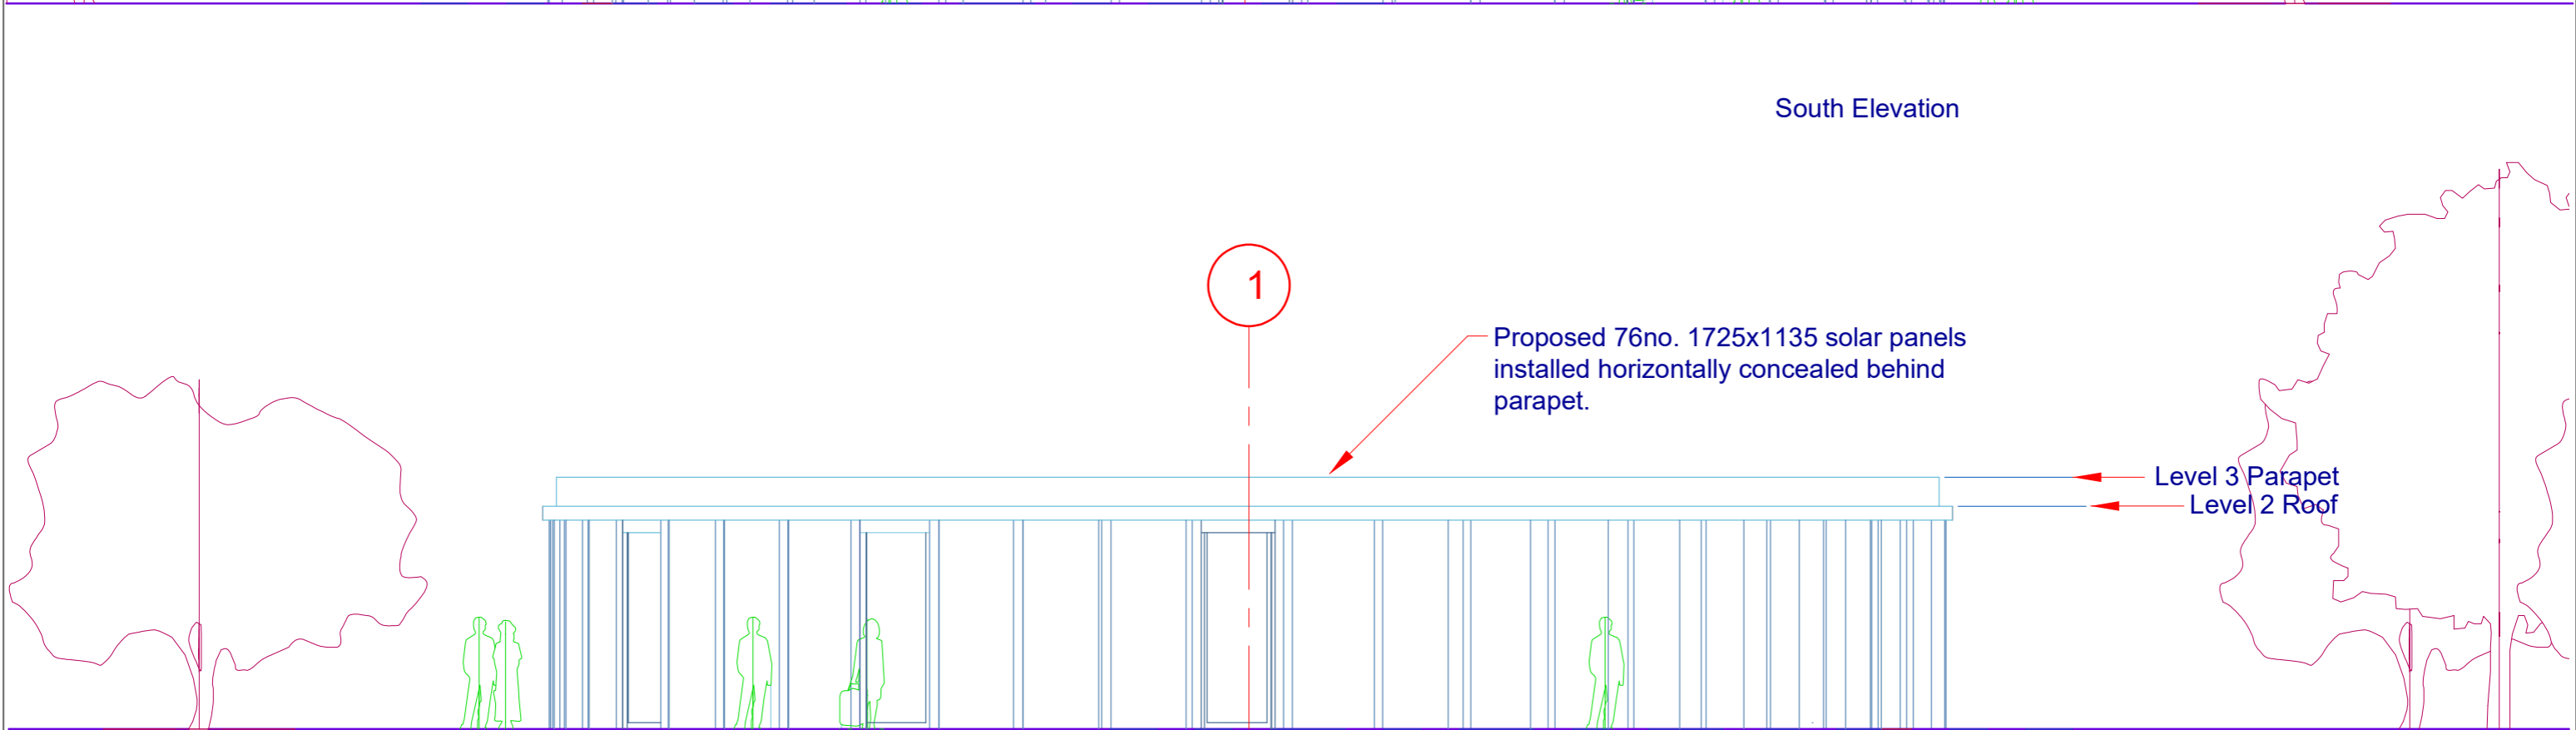

North Elevation



Drawing Title Installation of Solar Panels to Existing Roof: Existing and Proposed South & North Elevations		Client Reigate & Banstead Borough Council, Town Hall, Castlefield Rd, Reigate, RH2 0SH	
Location Priory Park Pavilion Bell Street Reigate RH2 7RL		Scale 1:100 @ A3	Date 08.03.2023
		Drawn By BD	Drawing No. PPP/Elev 002

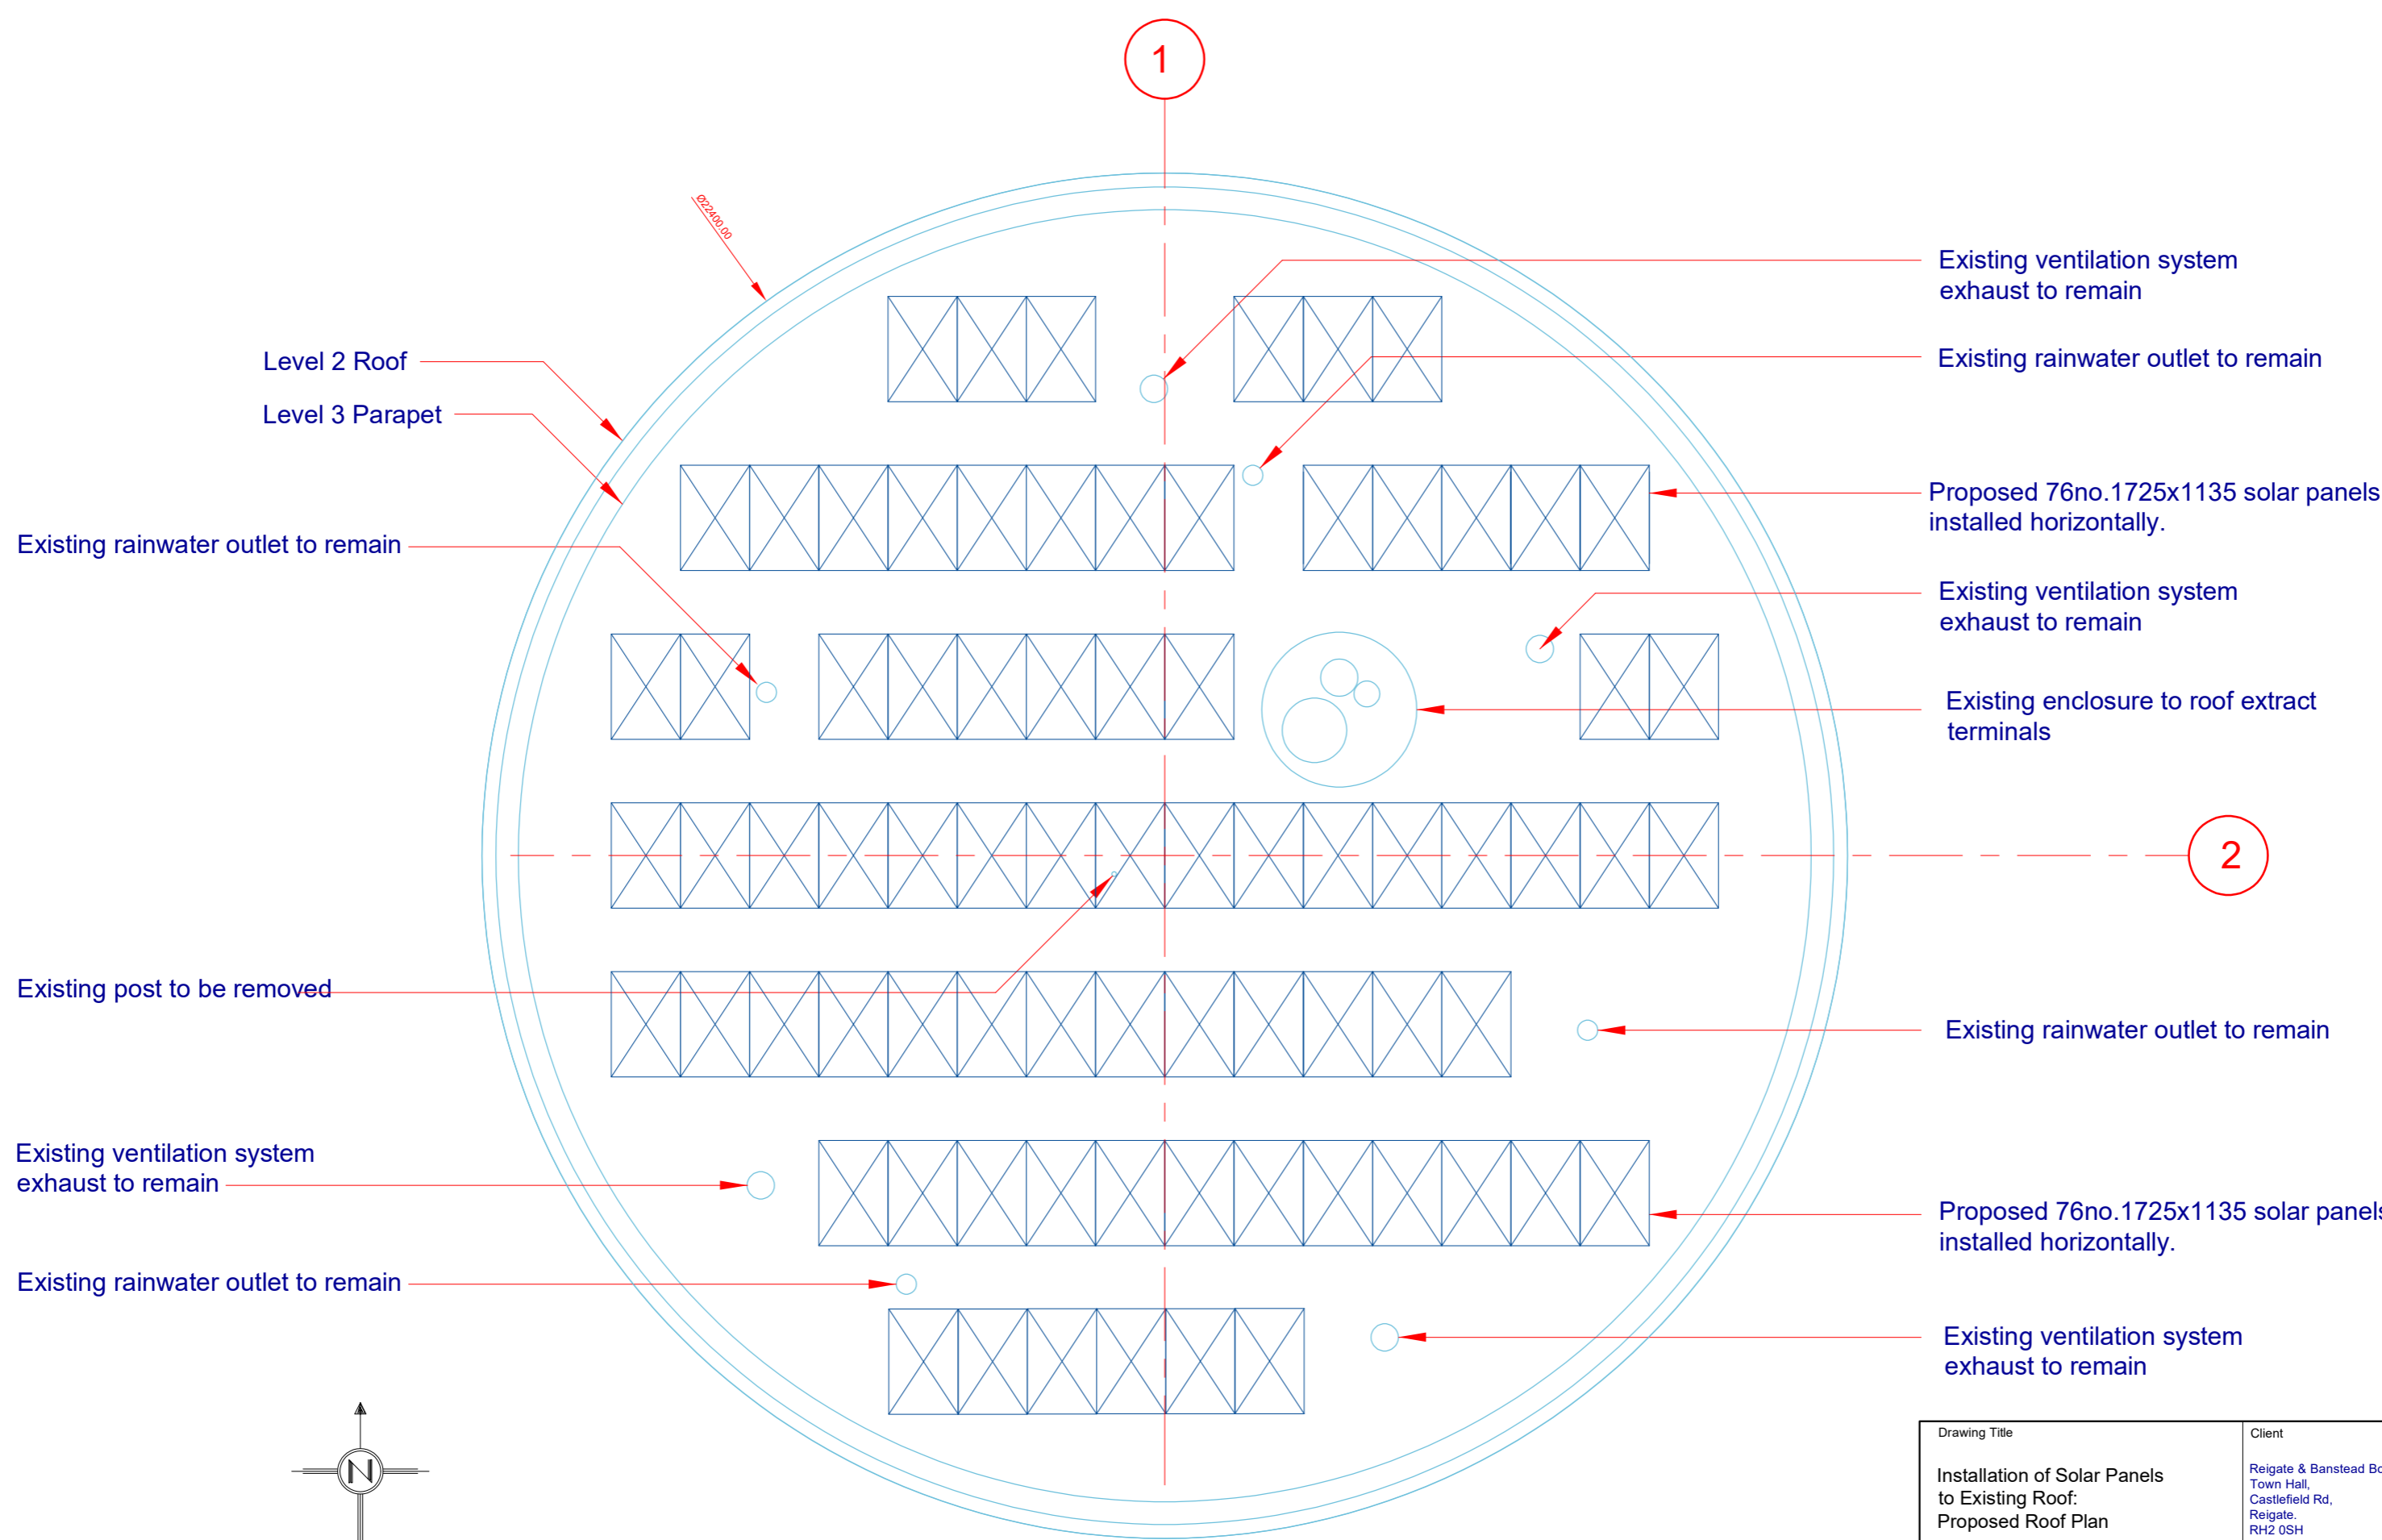

Level 2 Roof
Level 3 Parapet

Existing rainwater outlet to remain

Existing post to be removed

Existing ventilation system exhaust to remain

Existing rainwater outlet to remain

Existing ventilation system exhaust to remain

Existing rainwater outlet to remain

Proposed 76no.1725x1135 solar panels installed horizontally.


Existing ventilation system exhaust to remain

Existing enclosure to roof extract terminals

Existing rainwater outlet to remain

Proposed 76no.1725x1135 solar panels installed horizontally.

Existing ventilation system exhaust to remain

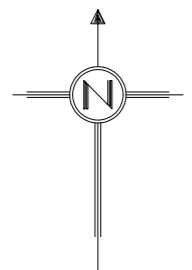

Drawing Title Installation of Solar Panels to Existing Roof: Proposed Roof Plan		Client Reigate & Banstead Borough Council, Town Hall, Castlefield Rd, Reigate, RH2 0SH	
Location Priory Park Pavilion Bell Street Reigate RH2 7RL		Scale 1:100 @ A3	Date 08.03.2023
		Drawn By BD	Drawing No. PPP/Plan 003





