





23/02199/HHOLD - 42 Dovers Green Road, Reigate

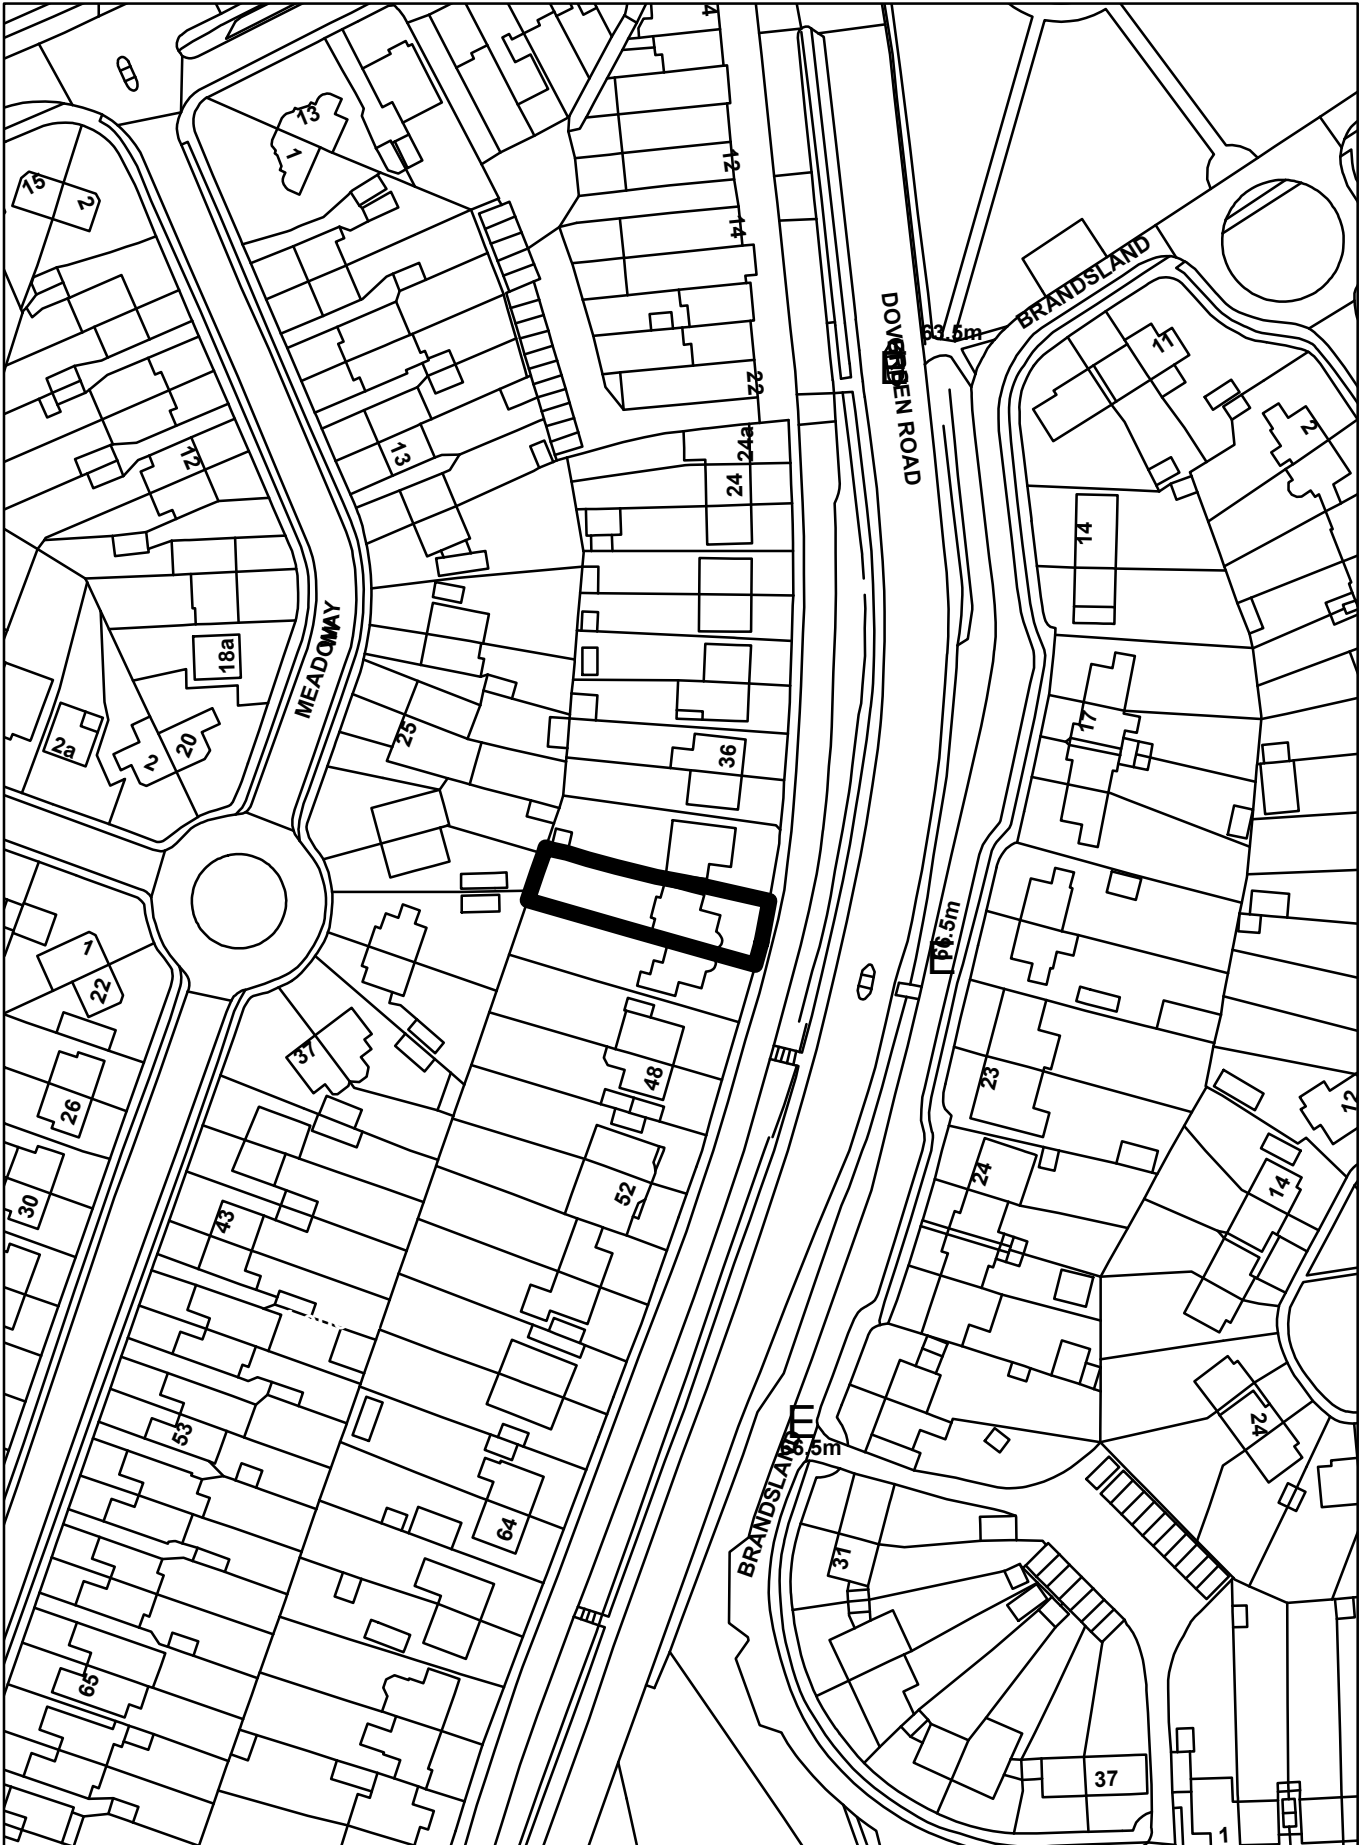


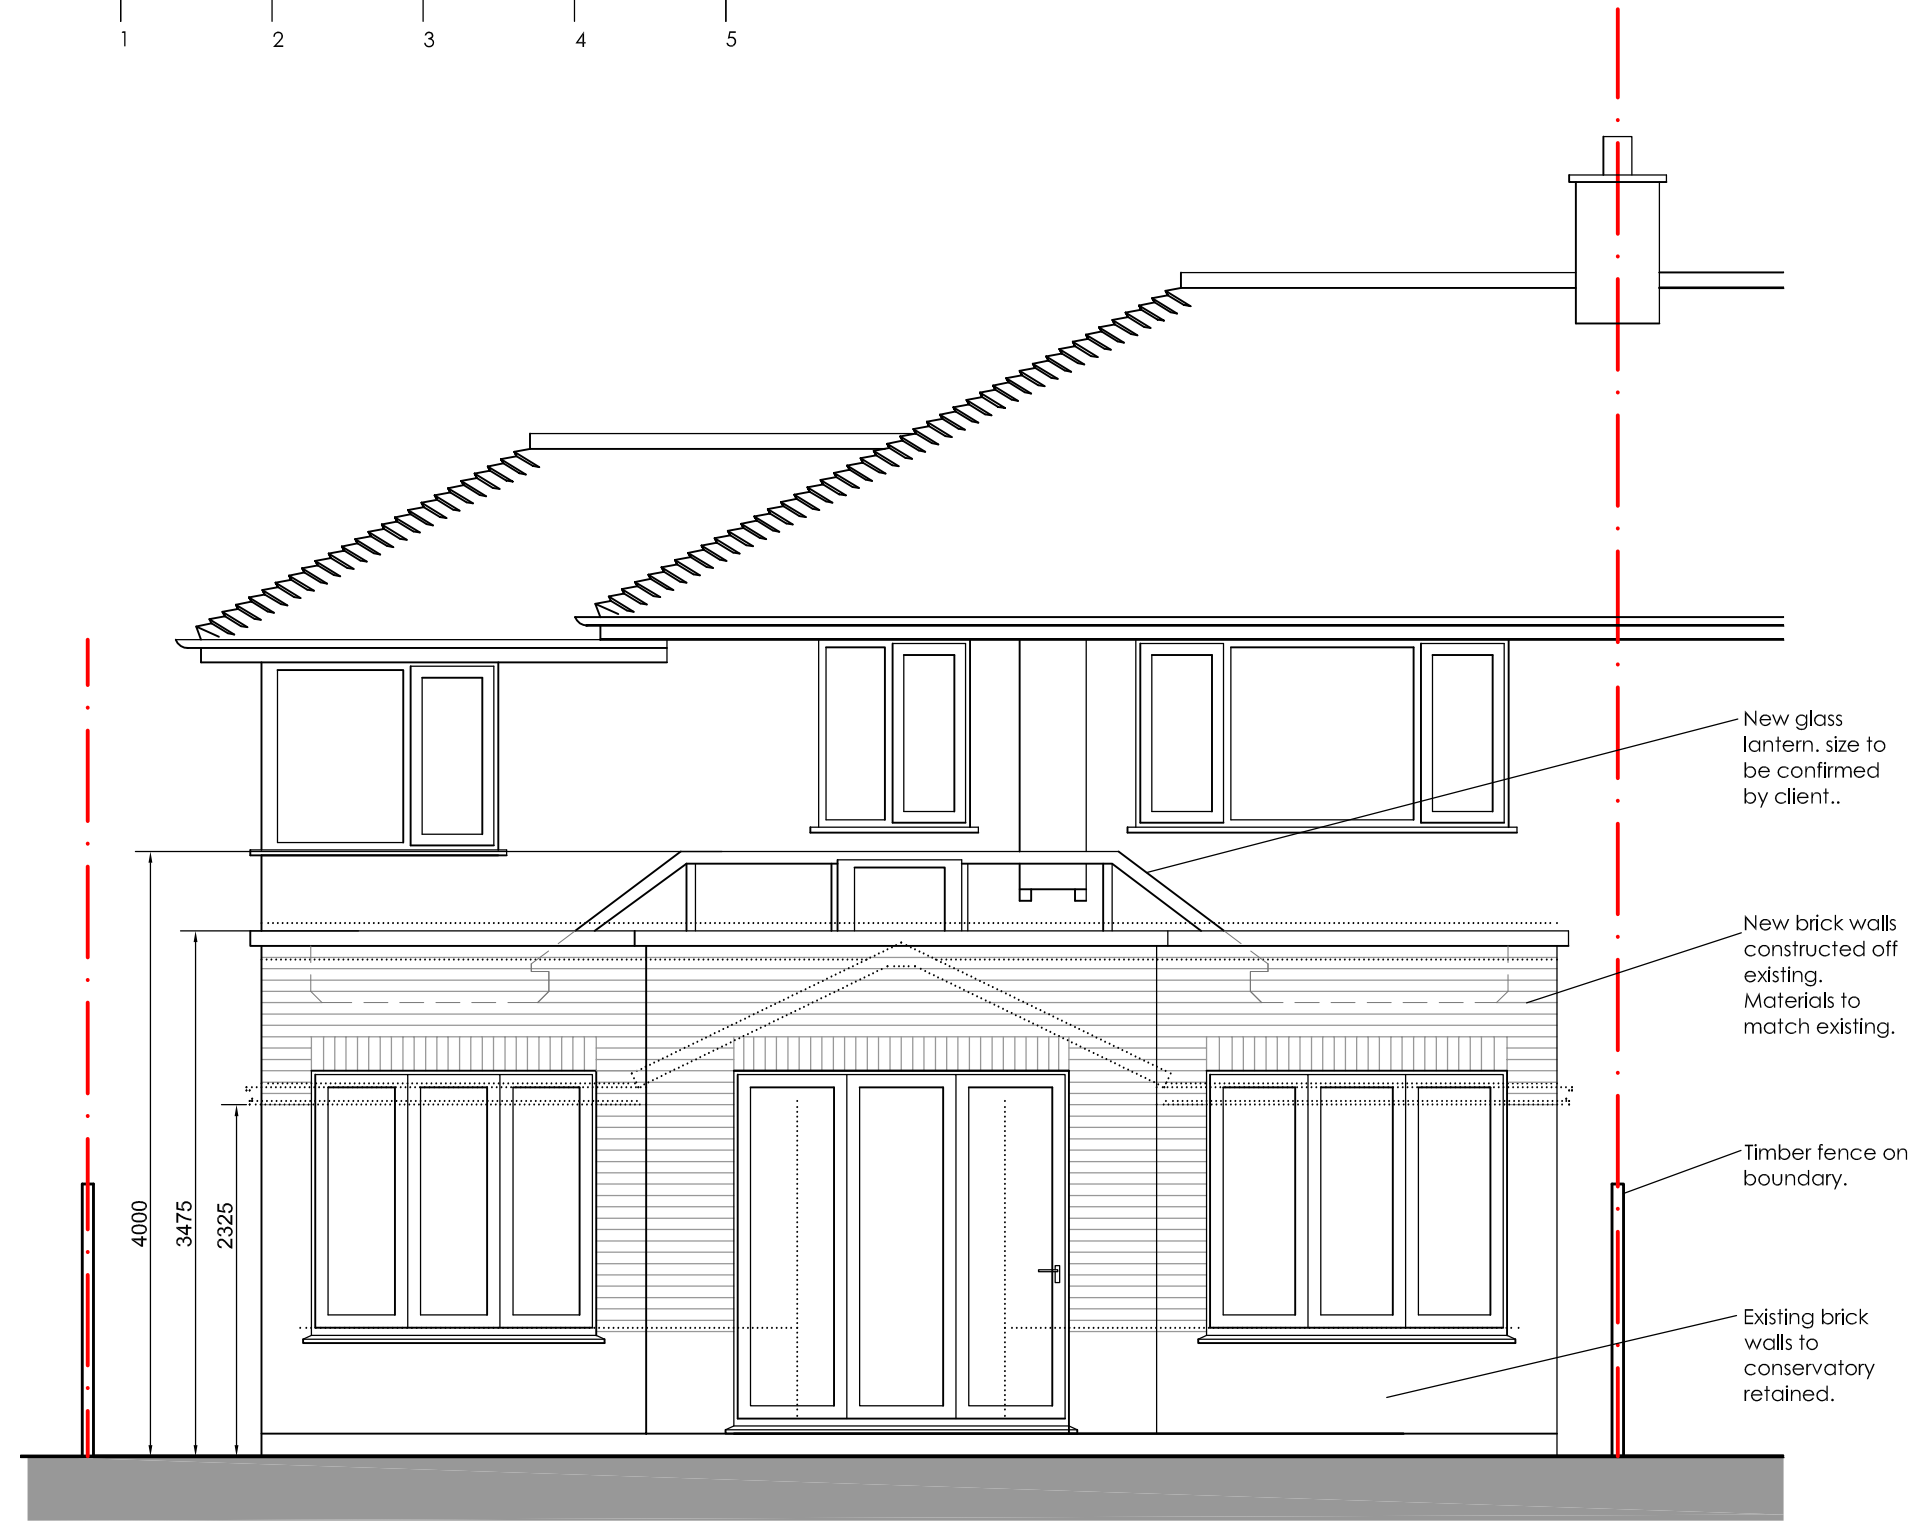

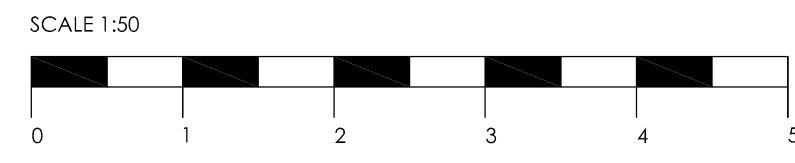


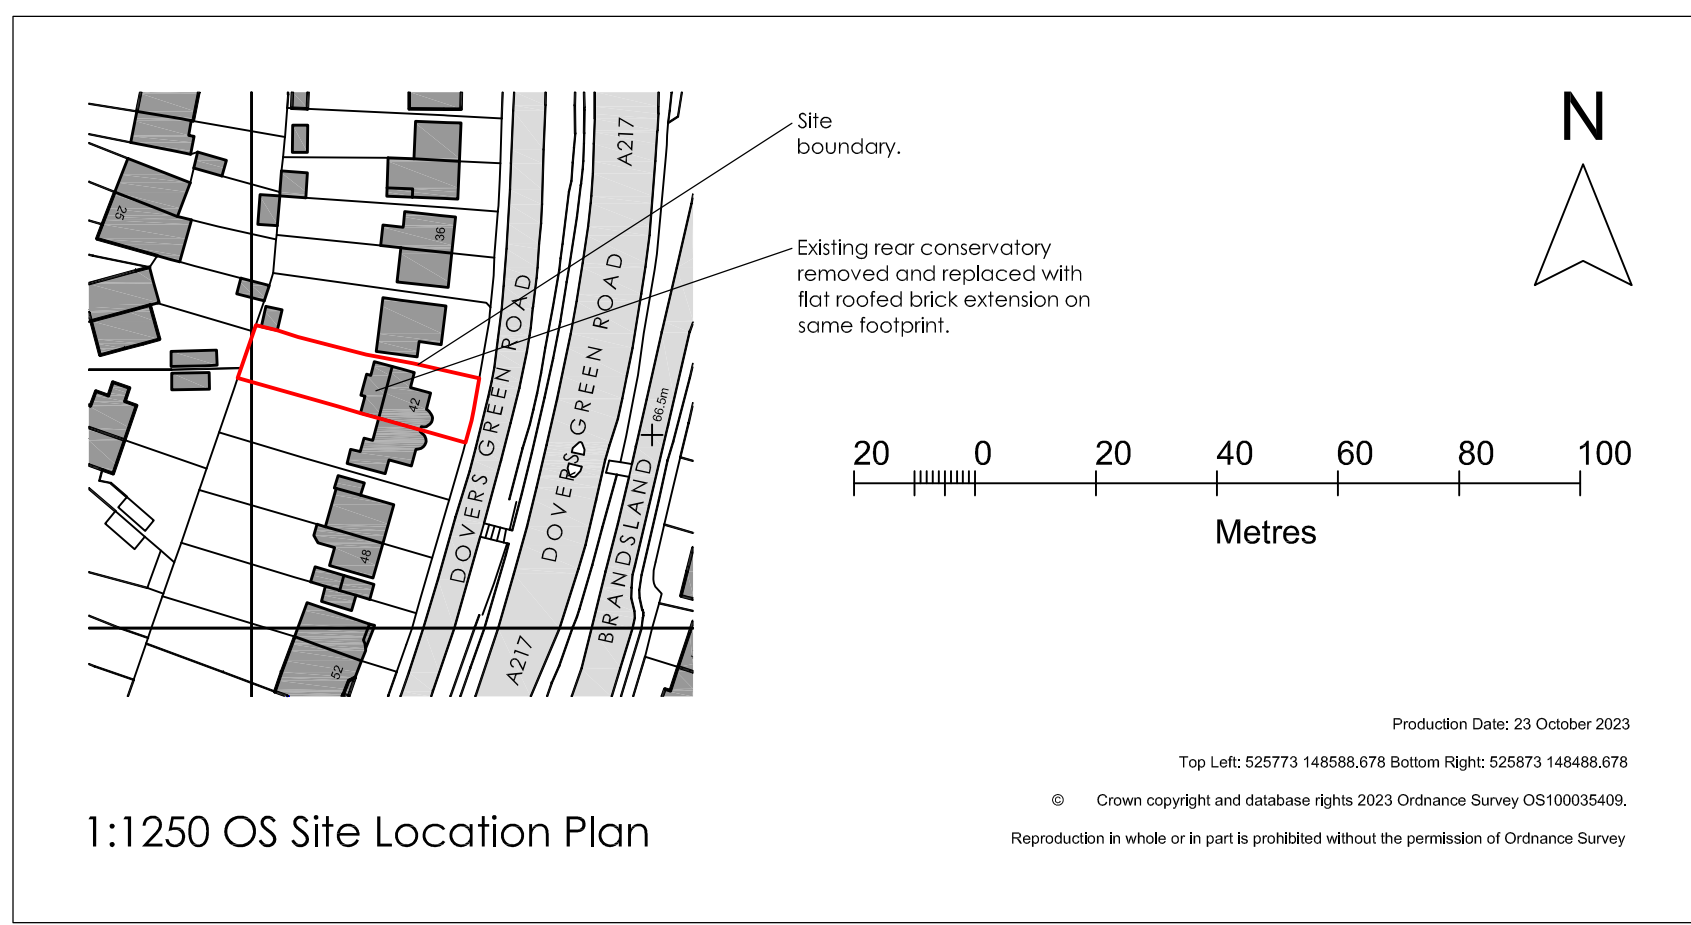




Rear Elevation

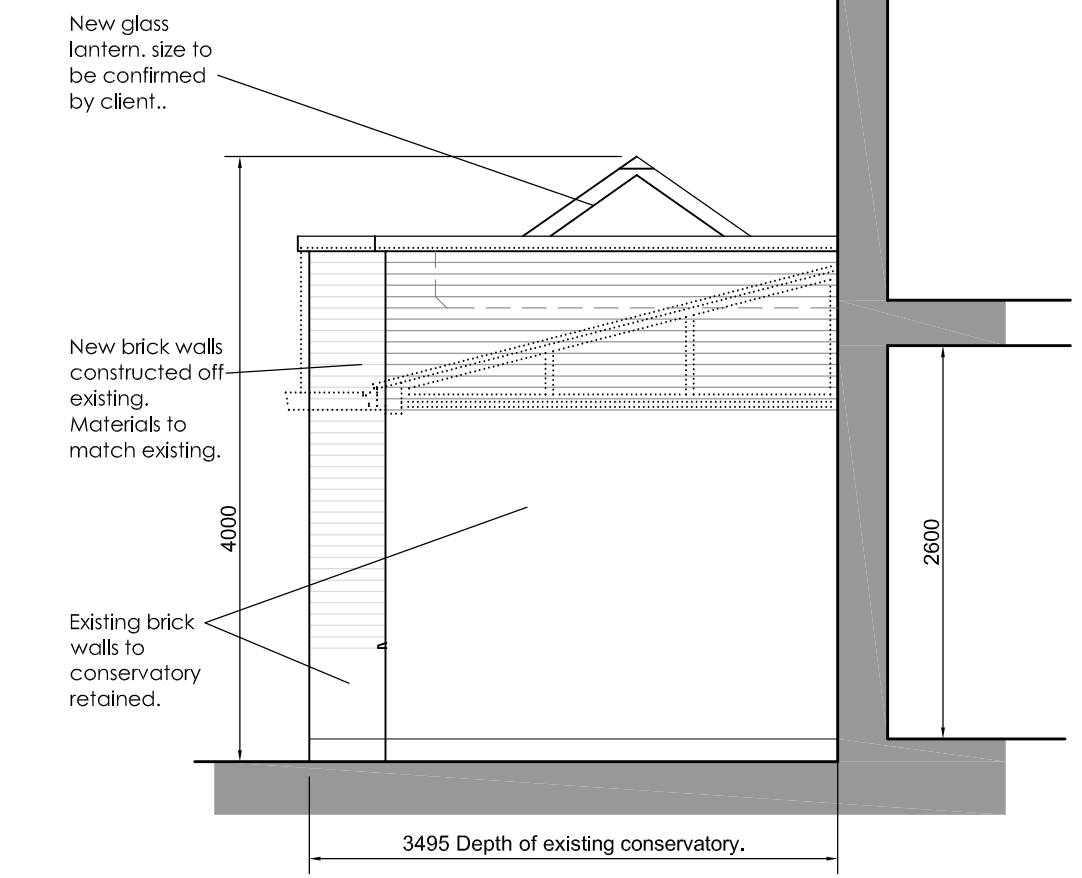

Side Elevation (Section A-A')

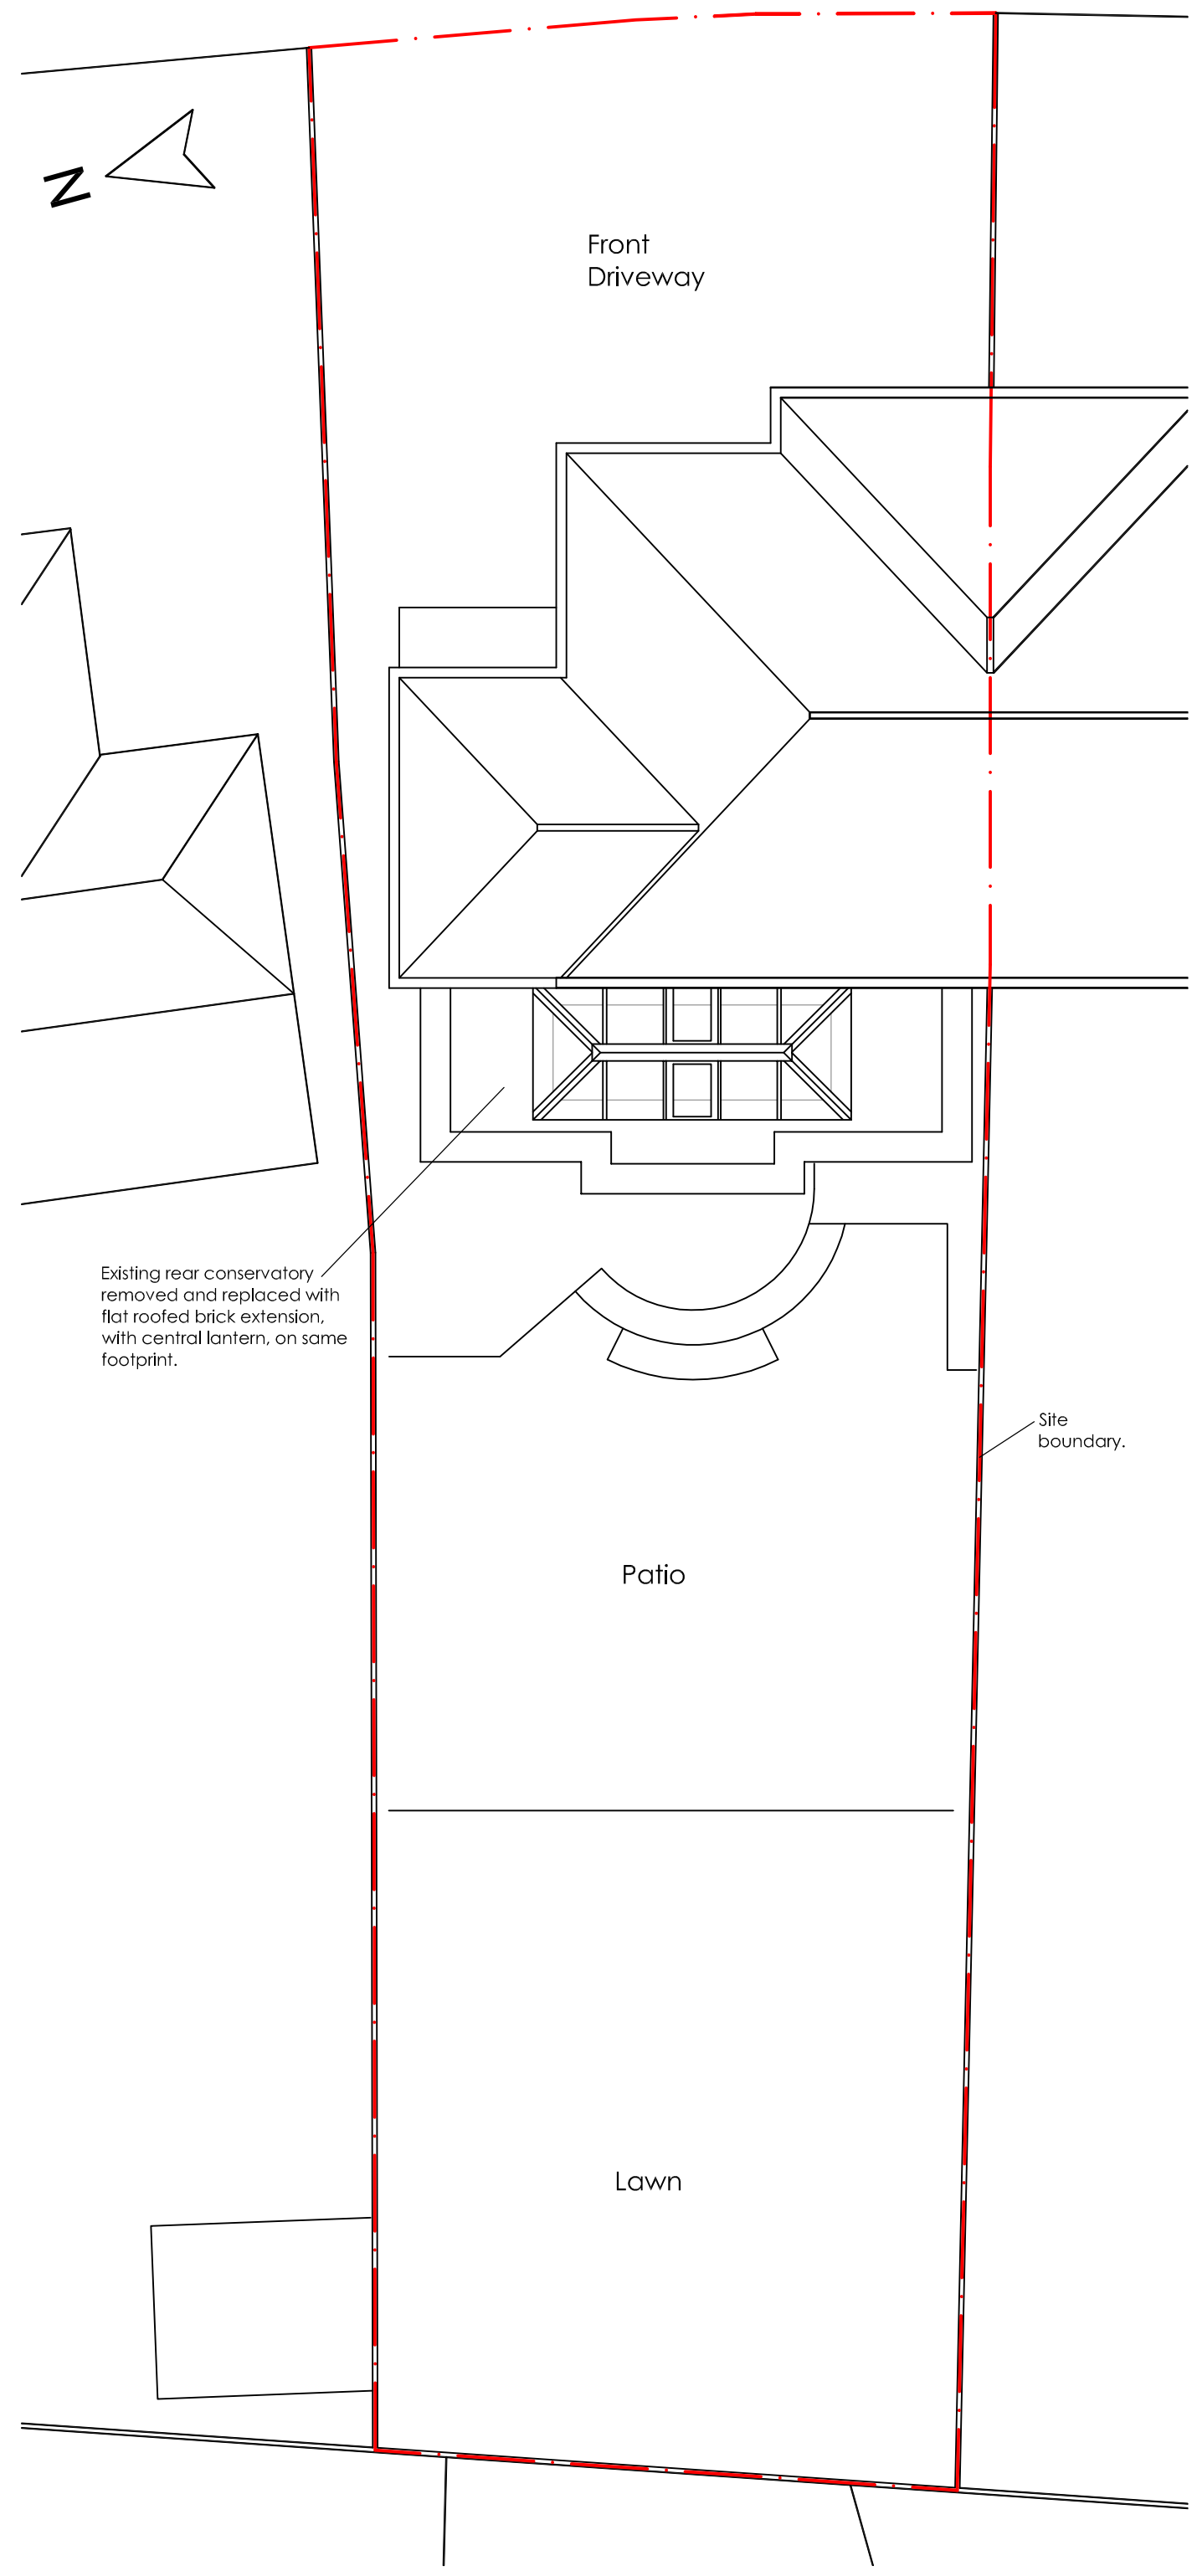

Site Block and Roof Plan SCALE 1:100

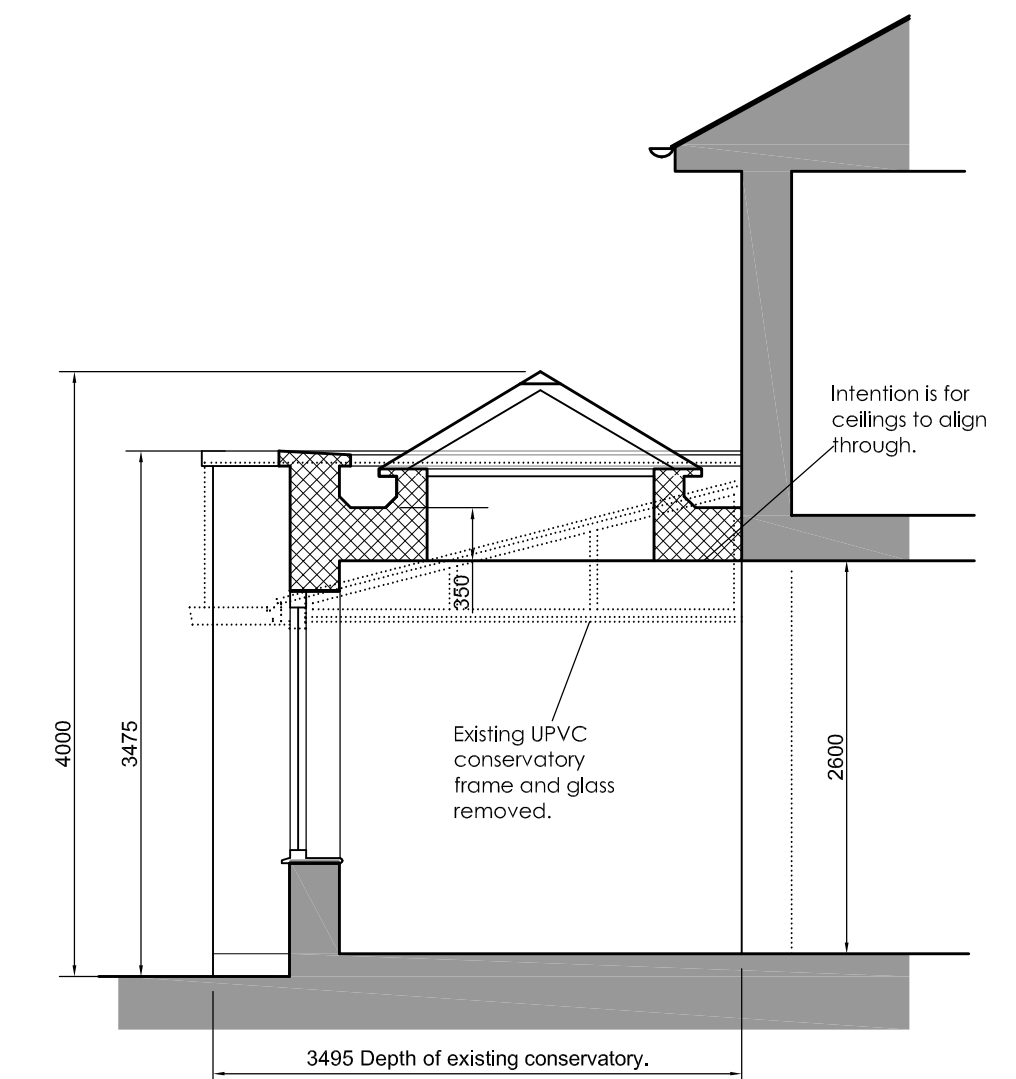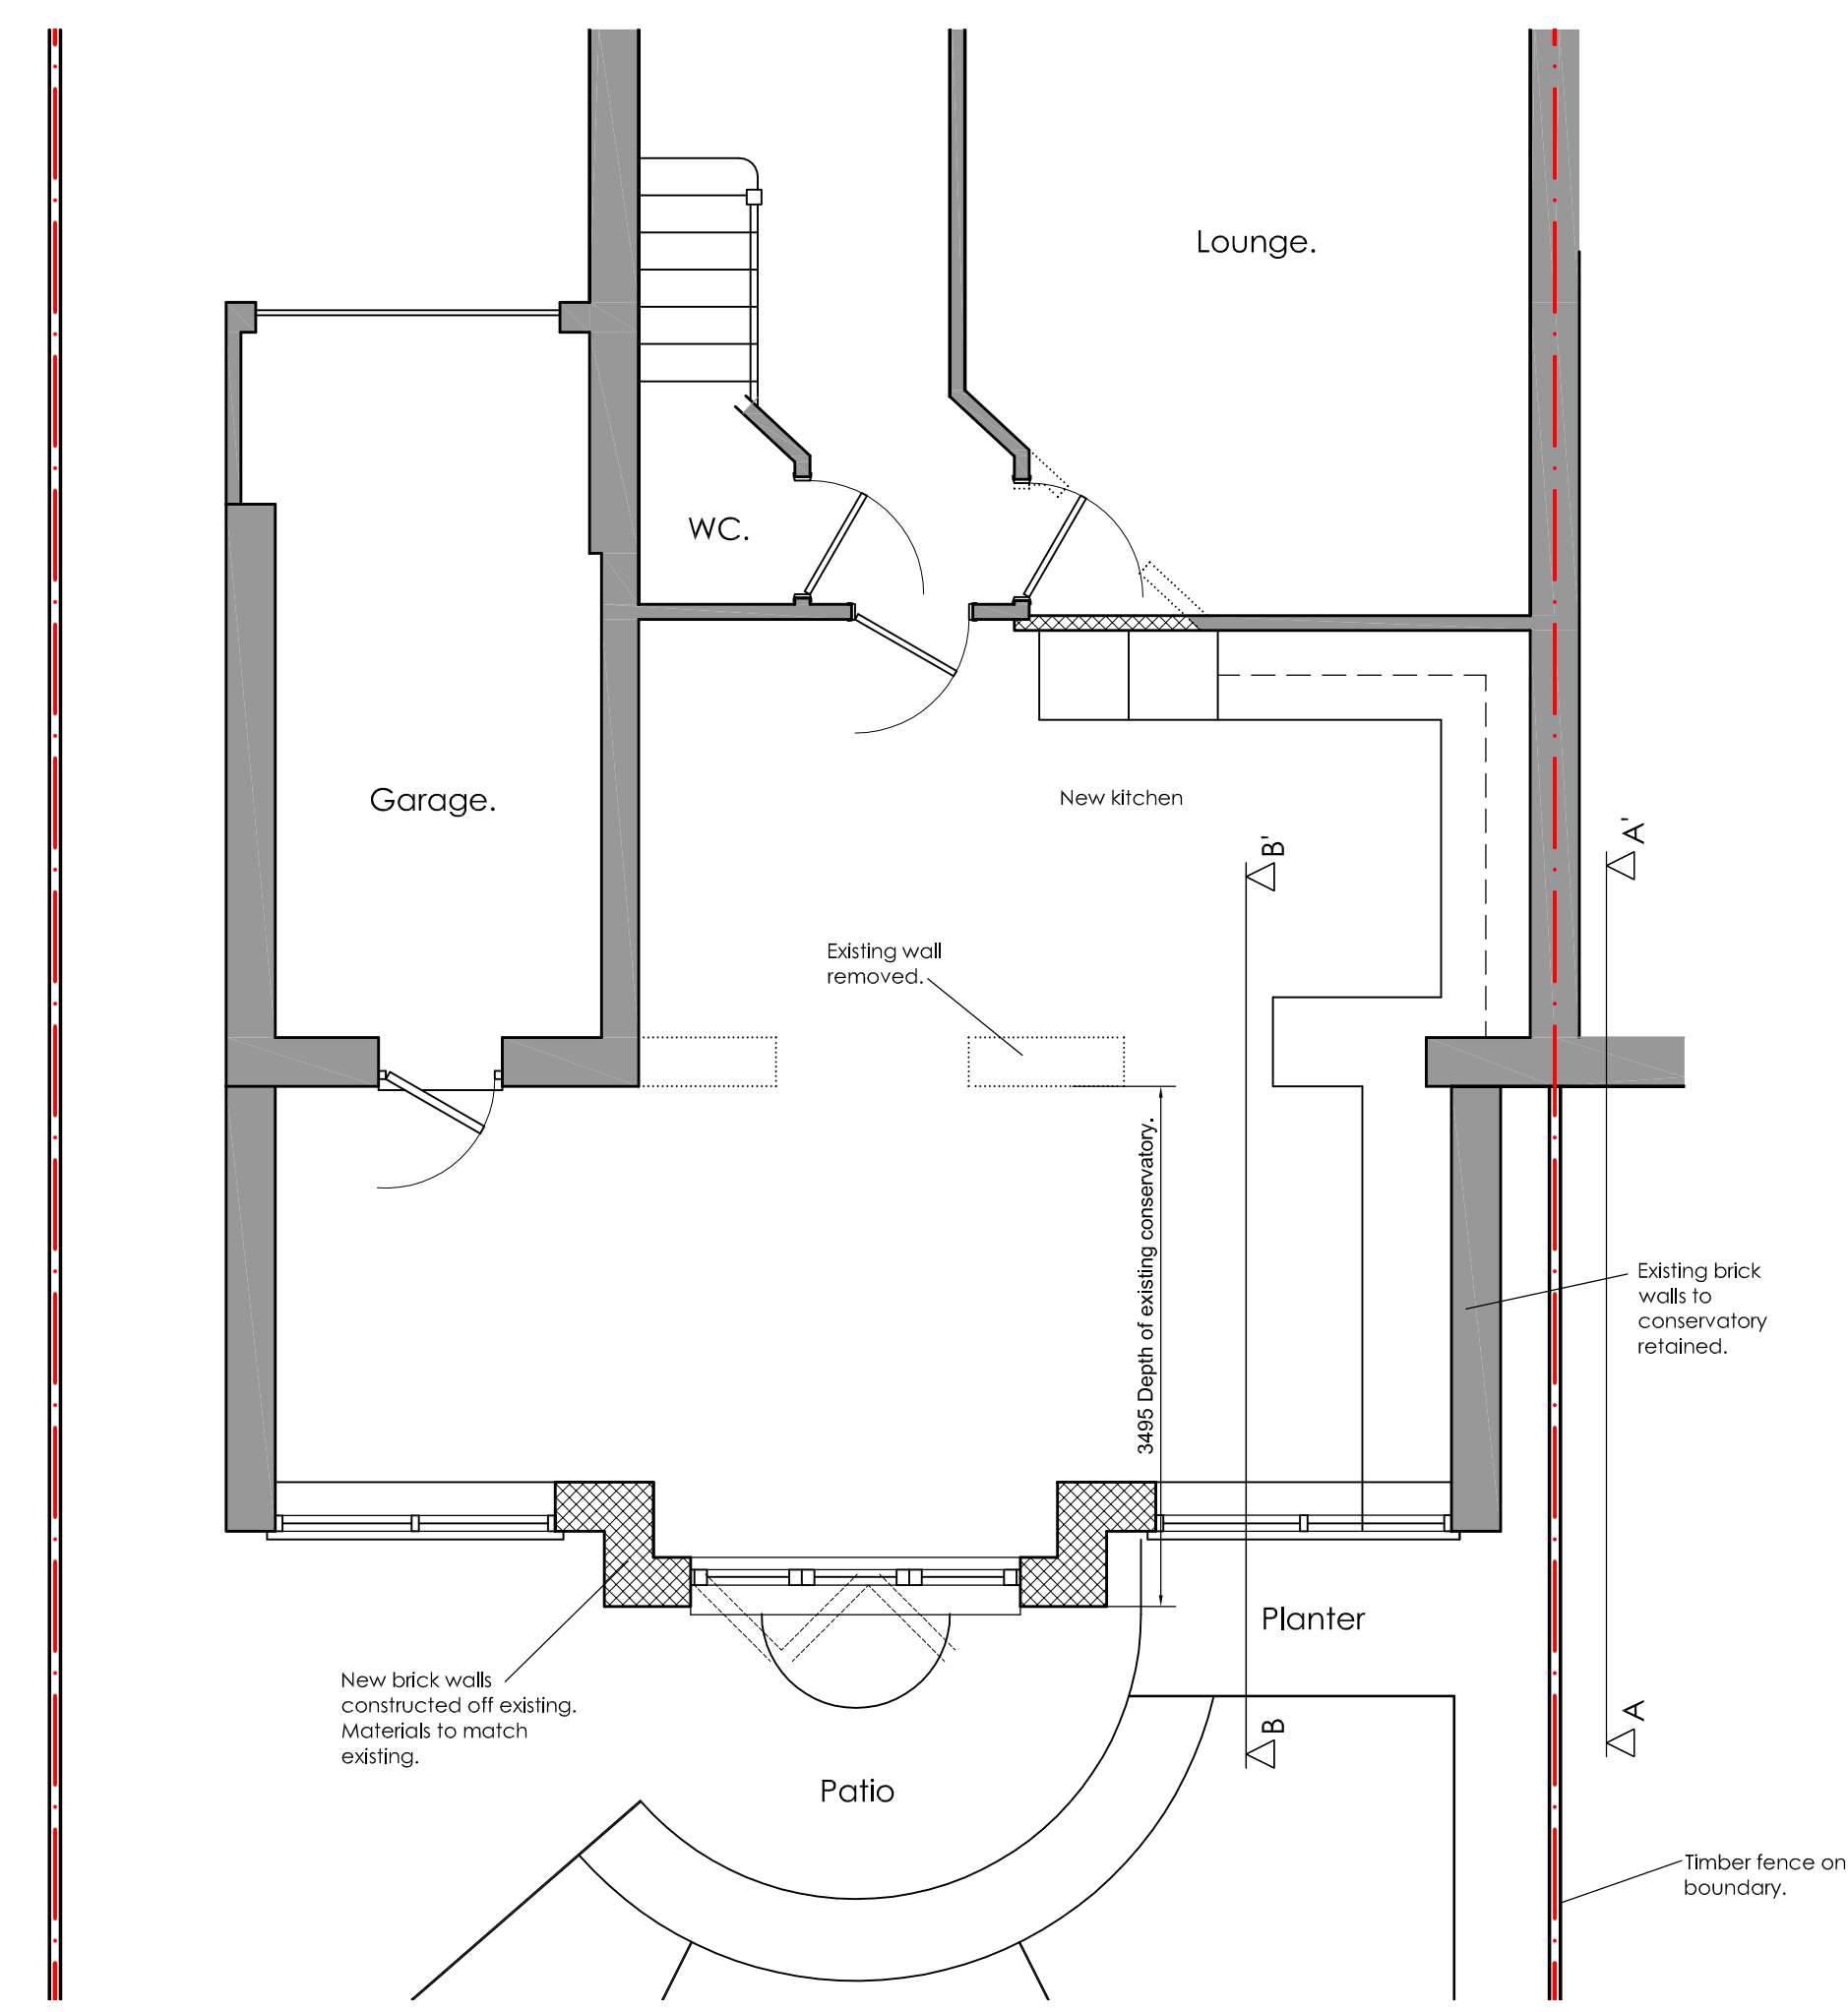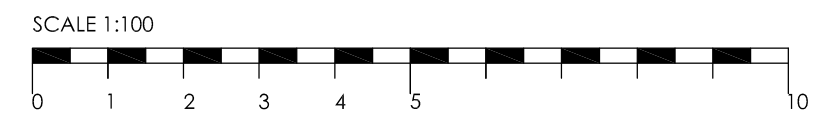

Section B-B'

Notes:

- This drawing is not for construction.
- Do not scale from this drawing. All dimensions to be checked on site. Notify LT Pickering Architects Ltd of discrepancies.
- Proposals are subject to approval by relevant statutory regulators including Planning Permission and Building Control.
- Party Wall Awards to be agreed with adjoining owners.
- Proposals subject to detailed crane investigations and Structural Engineers design, details and calculations.
- LT Pickering Architects Ltd owns the copyright of this drawing which must not be reproduced, in whole or part, or given to any third parties, for any reason whatsoever, without the written permission of LT Pickering Architects Ltd.