





**Woodlands Chapel,  
70 St. Mary's Road,  
Reigate RH2 7JQ**

**EXISTING BLOCK PLAN**

Scale 1:500 at A3

Drawing No. CRB / P22 / 02

  

Woodlands Chapel,  
70 St. Mary's Road,  
Reigate RH2 7JQ

**PROPOSED SITE LAYOUT**

Scale 1:200 at A3

Drawing No. CRB / P23 / 06  
Rev. A


S T. M A R Y ' S R O A D

Vehicle visibility splays  
from Plot 1 parking  
(2.4m x 24.8m to left, 2.4m x 25.1m to right)

Vehicle visibility splays  
from Plot 2 parking  
(2.4m x 24.8m to left, 2.4m x 25.1m to right)

**Footprint comparison**

Existing chapel footprint: 200m<sup>2</sup>  
Proposed houses footprint: 133m<sup>2</sup>

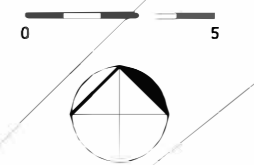




NO 1 OAKHILL ROAD

PLOT 2 NORTH

PLOT 1

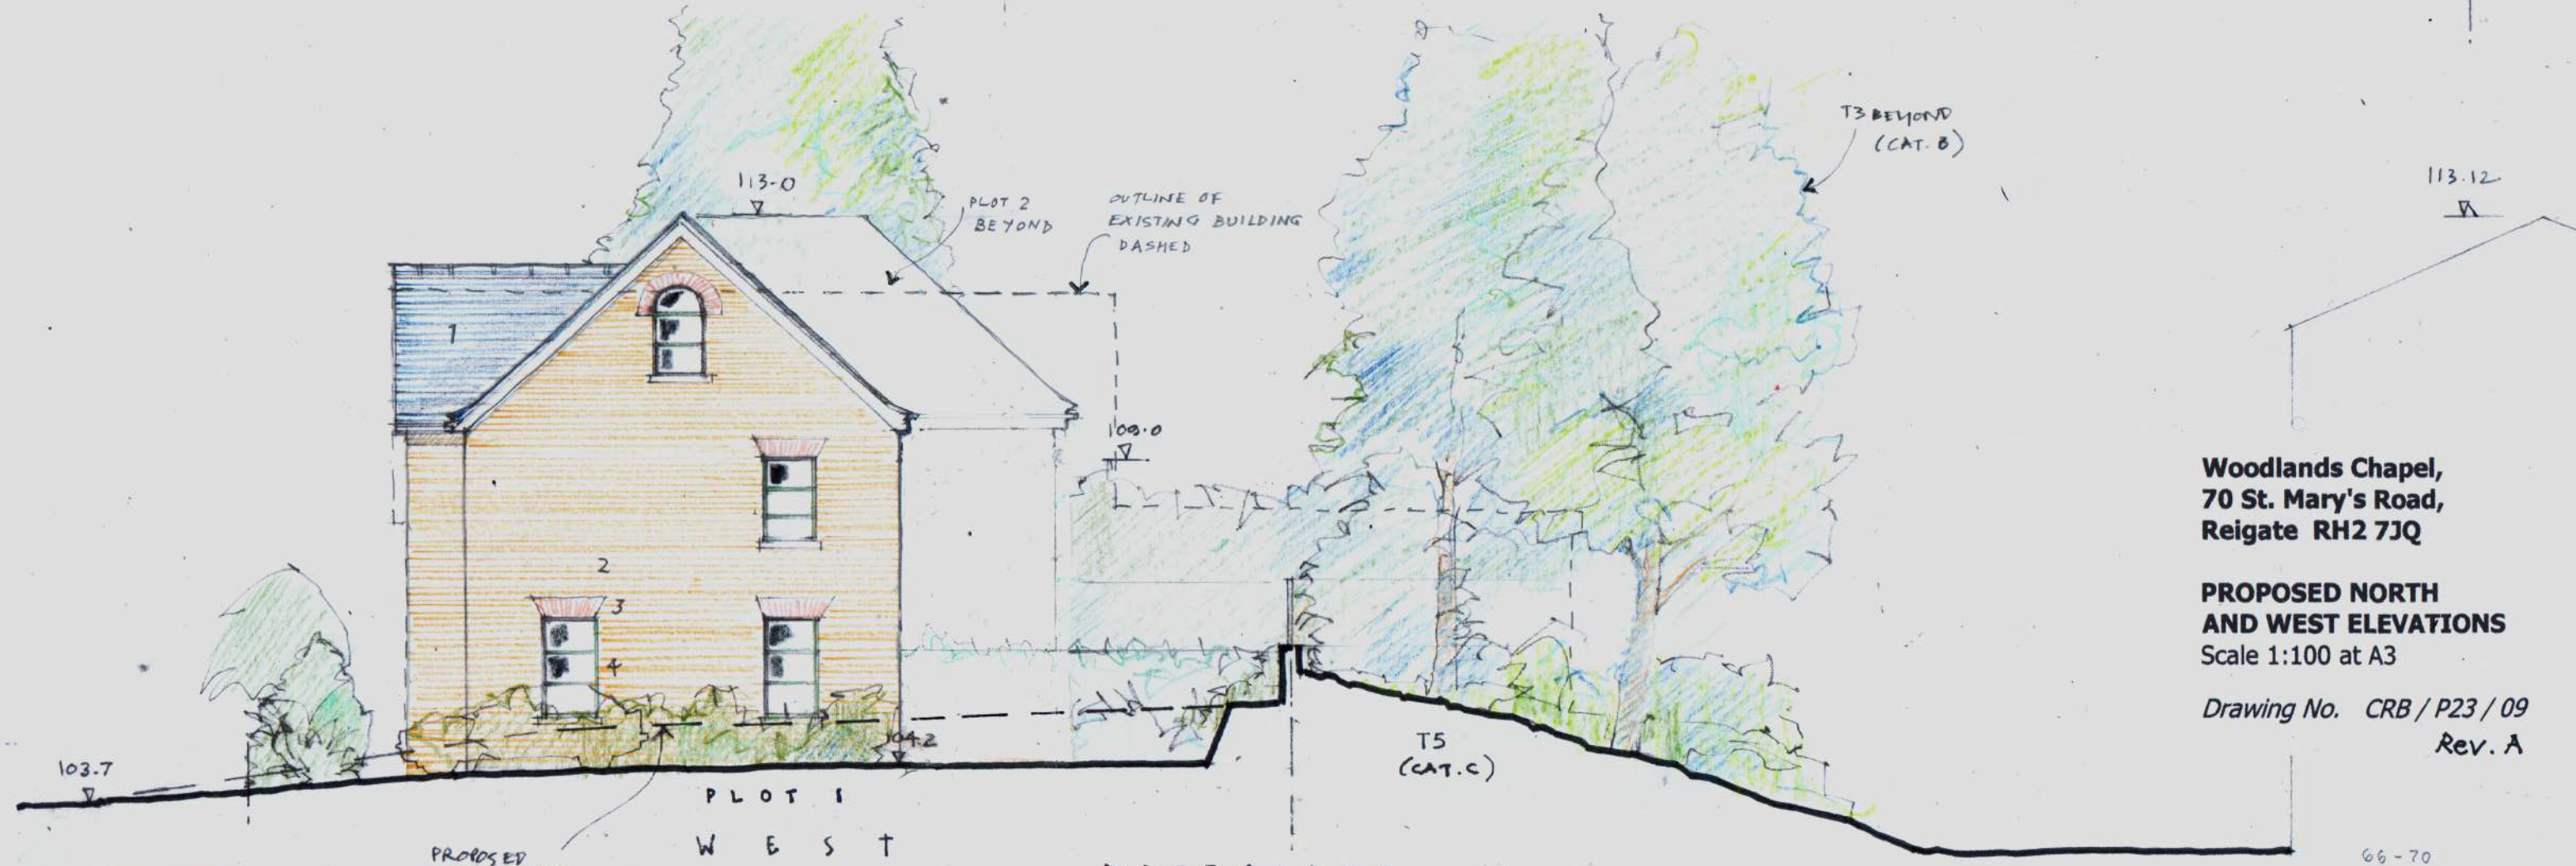

ST. MARY'S ROAD

PLOT 1 WEST

PROPOSED EXCAVATION SHOWN HATCHED

**MATERIALS**

- 1 BLUE-GRAY ROOF TILES
- 2 LONDON STOCK BUFF BRICK
- 3 RED BRICK HEADERS
- 4 GRAY UPVC WINDOWS
- 5 PAINTED TIMBER DOORS
- 6 GRAY PPC ROOFLIGHTS
- 7 TIMBER ENTRANCE CANOPY WITH TILE ROOF

**Woodlands Chapel,  
70 St. Mary's Road,  
Reigate RH2 7JQ**

**PROPOSED NORTH  
AND WEST ELEVATIONS**  
Scale 1:100 at A3

Drawing No. CRB/P23/09  
Rev. A

66-70  
HARRISON CLOSE





PLOT 1


PLOT 2

SOUTH

NO. 1 OAKHILL ROAD



HARRISON CLOSE

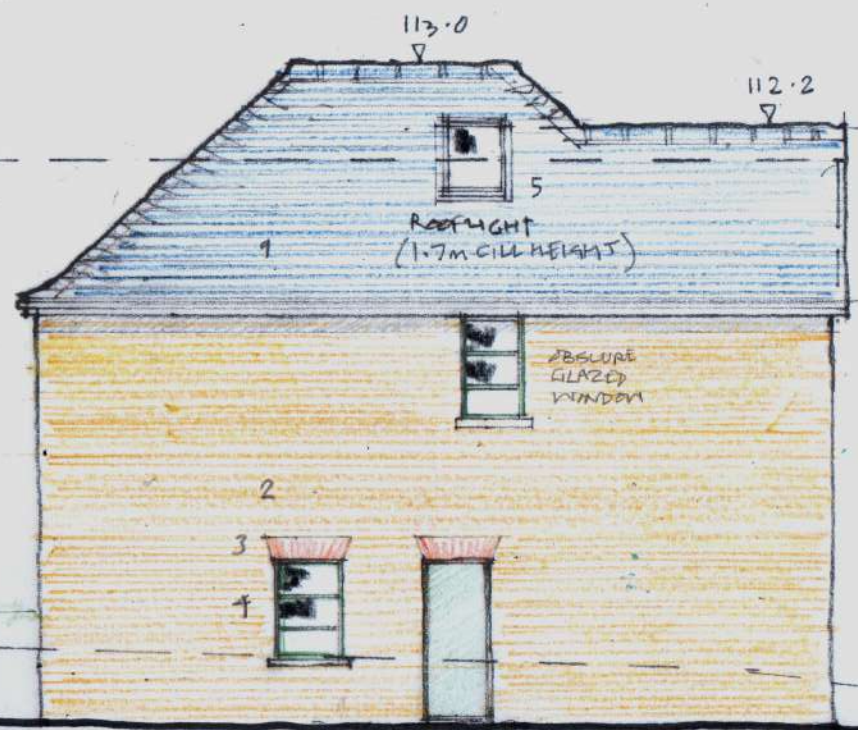

OUTLINE OF EXISTING BUILDING TO BE DEMOLISHED

PLOT 2

EAST

ST MARY'S ROAD

- MATERIALS**
- 1 BLUE-GREY ROOF TILES
  - 2 BUFF BRICK
  - 3 RED BRICK
  - 4 GREY UPVC WINDOWS & BIFOLD DOORS
  - 5 GREY PVC ROOFLIGHT


PROPOSED EXCAVATION SHOWN MATCHED

**Woodlands Chapel,  
70 St. Mary's Road,  
Reigate RH2 7JQ**


**PROPOSED SOUTH  
AND EAST ELEVATIONS**  
Scale 1:100 at A3

Drawing No. CRB/P23/10  
Rev. A



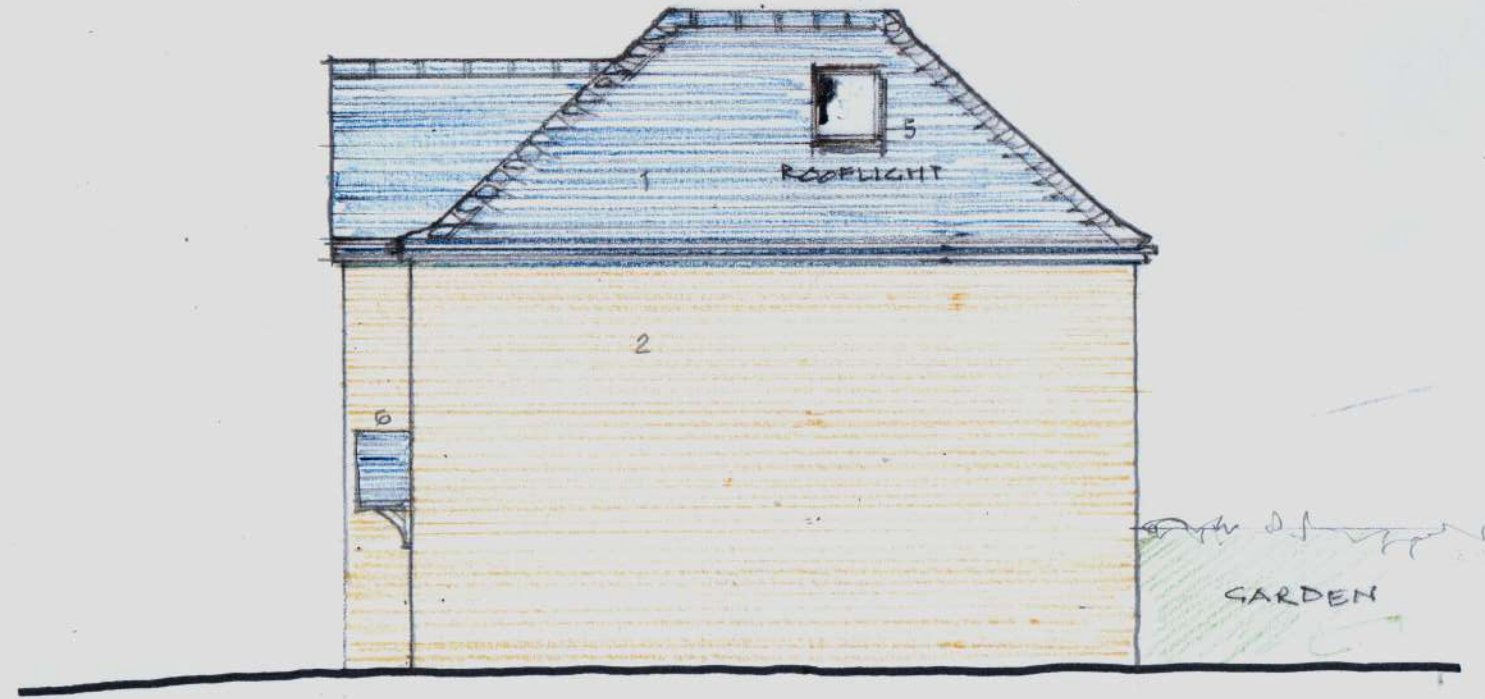

PLOT 2 WEST

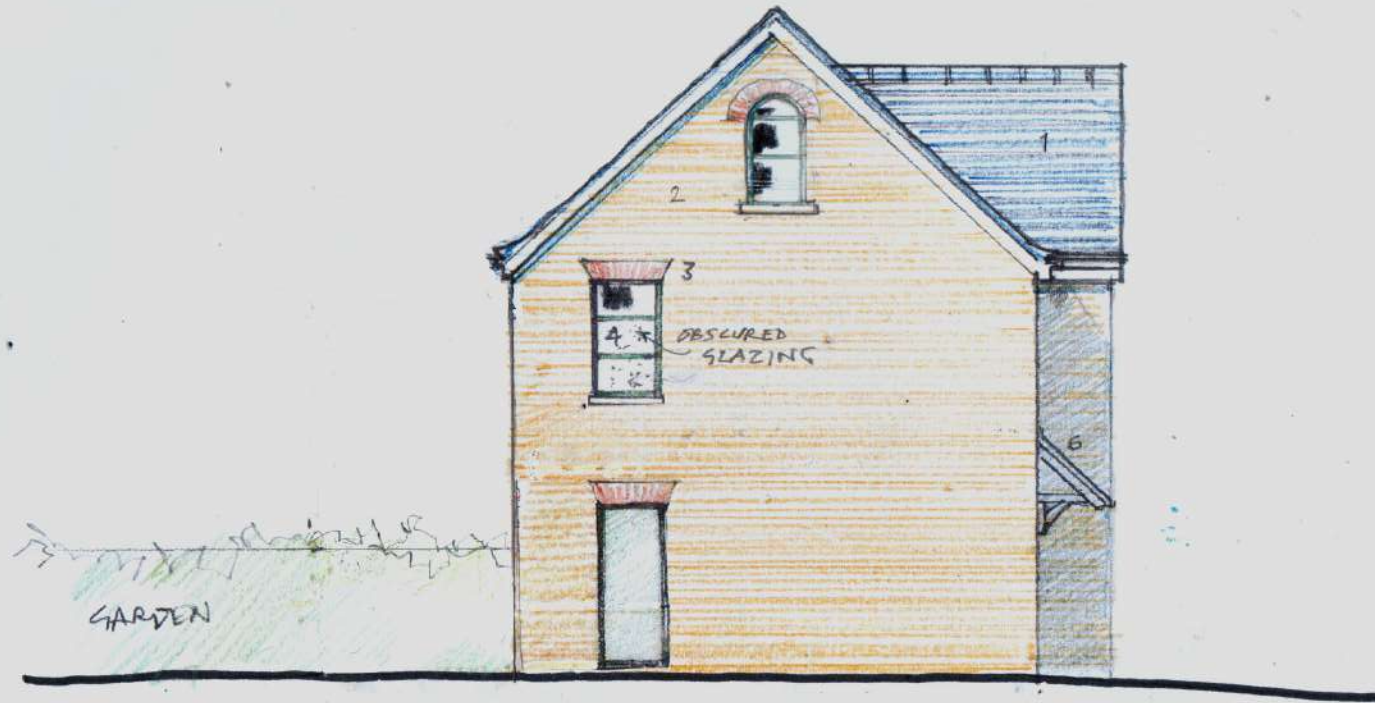

PLOT 1 EAST

MATERIALS

- 1 BLUE GRAY ROOF TILES
- 2 LONDON STOCK BUFF BRICK
- 3 RED BRICK HEADERS
- 4 GREY UPVC WINDOWS
- 5 GREY PPC ROOFLIGHTS
- 6 TIMBER ENTRANCE CANOPY WITH TILE ROOF

Woodlands Chapel,  
70 St. Mary's Road,  
Reigate RH2 7JQ

PROPOSED SIDE ELEVATIONS:  
PLOT 1 EAST and PLOT 2 WEST  
Scale 1:100 at A3

Drawing No. CRB / P23 / 11  
Rev. A







