

20/01212/F - 29 Woodlands Road, Redhill





Do not scale from this drawing, except for planning purposes.

N

0 1 2 4 6 8 10m

Existing trees


New trees

Rev	Date	Description
KAA KA Architectural Ltd kaal@email.com Date May 2020 Scale 1:200 @ A1 Client Beaufort Homes Ltd Project 29 Woodlands Road Redhill RH1 6EY Title Proposed Site Plan Drawing No. 2007 / PL 03		

West Elevation



South Elevation

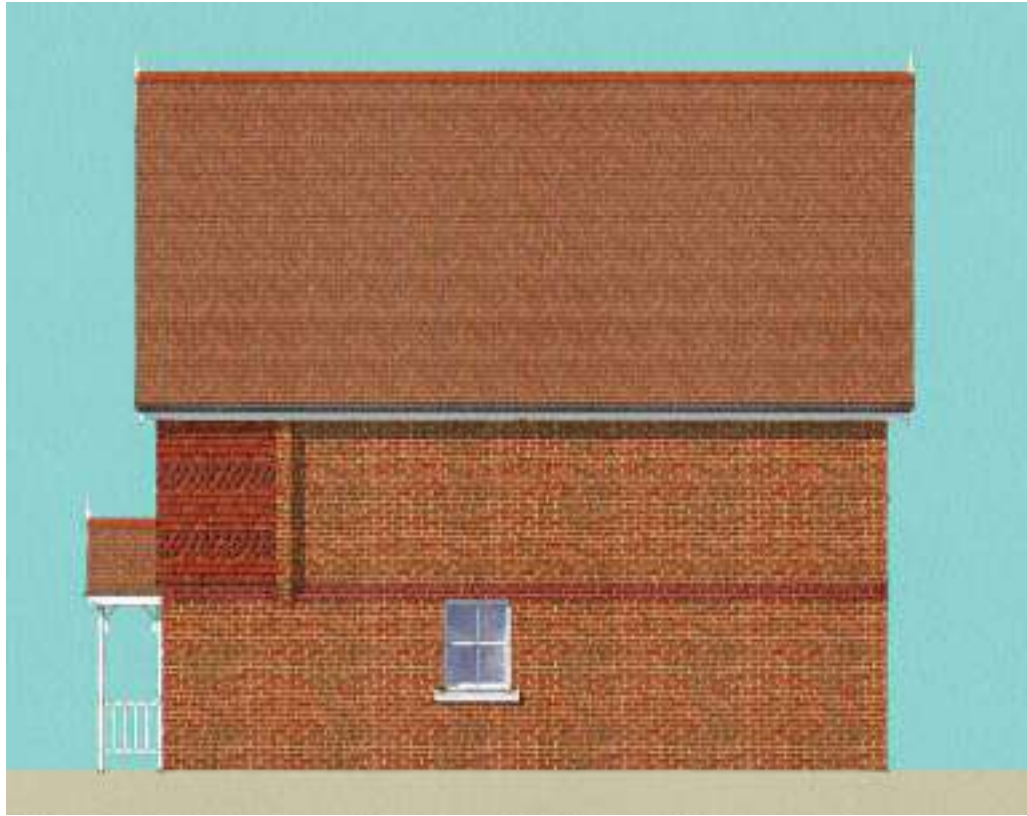


A	27.10.20	Gable width amended
Rev	Date	Description
KAA		
KA Architectural Ltd kaa1@email.com		
Date		
May 2020		
Scale		
1:100 @ A3		
Client		
Beaufort Homes		
Project		
29 Woodlands Road Redhill RH1 6EY		
Title		
Elevations: West & South		
Drawing No		
2007 / PL 06 A		

East Elevation





North Elevation

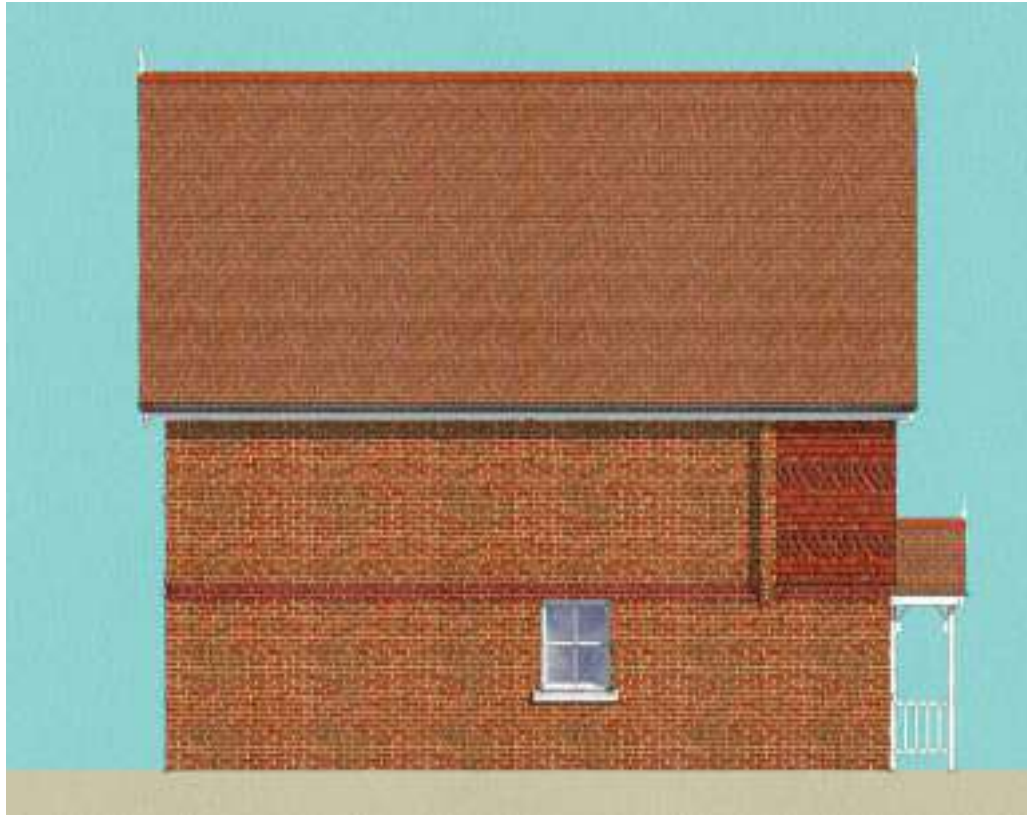


A	27.10.20	Gable width amended
Rev	Date	Description
KAA		
KA Architectural Ltd kaa1@email.com		
Date		
May 2020		
Scale		
1:100 @ A3		
Client		
Beaufort Homes		
Project		
29 Woodlands Road Redhill RH1 6EY		
Title		
Elevations: East & North		
Drawing No		
2007 / PL 07 A		

Ground Floor

Do not scale from this drawing, except for planning purposes.

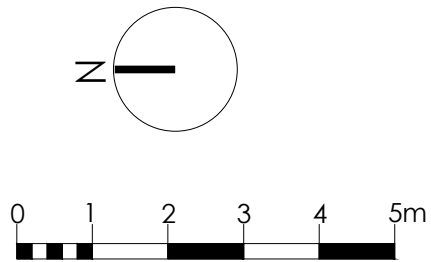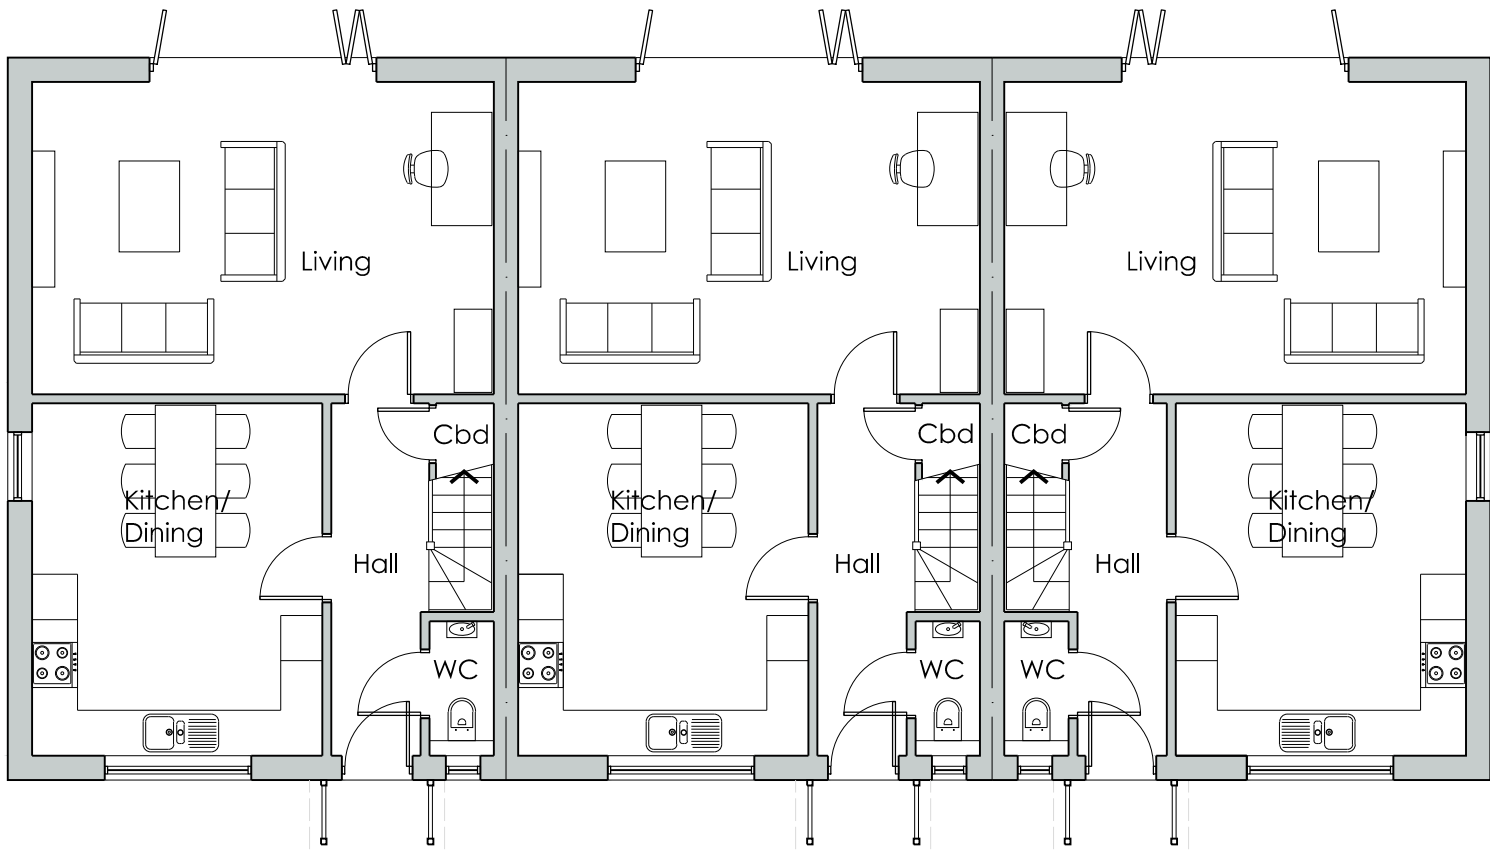

First Floor

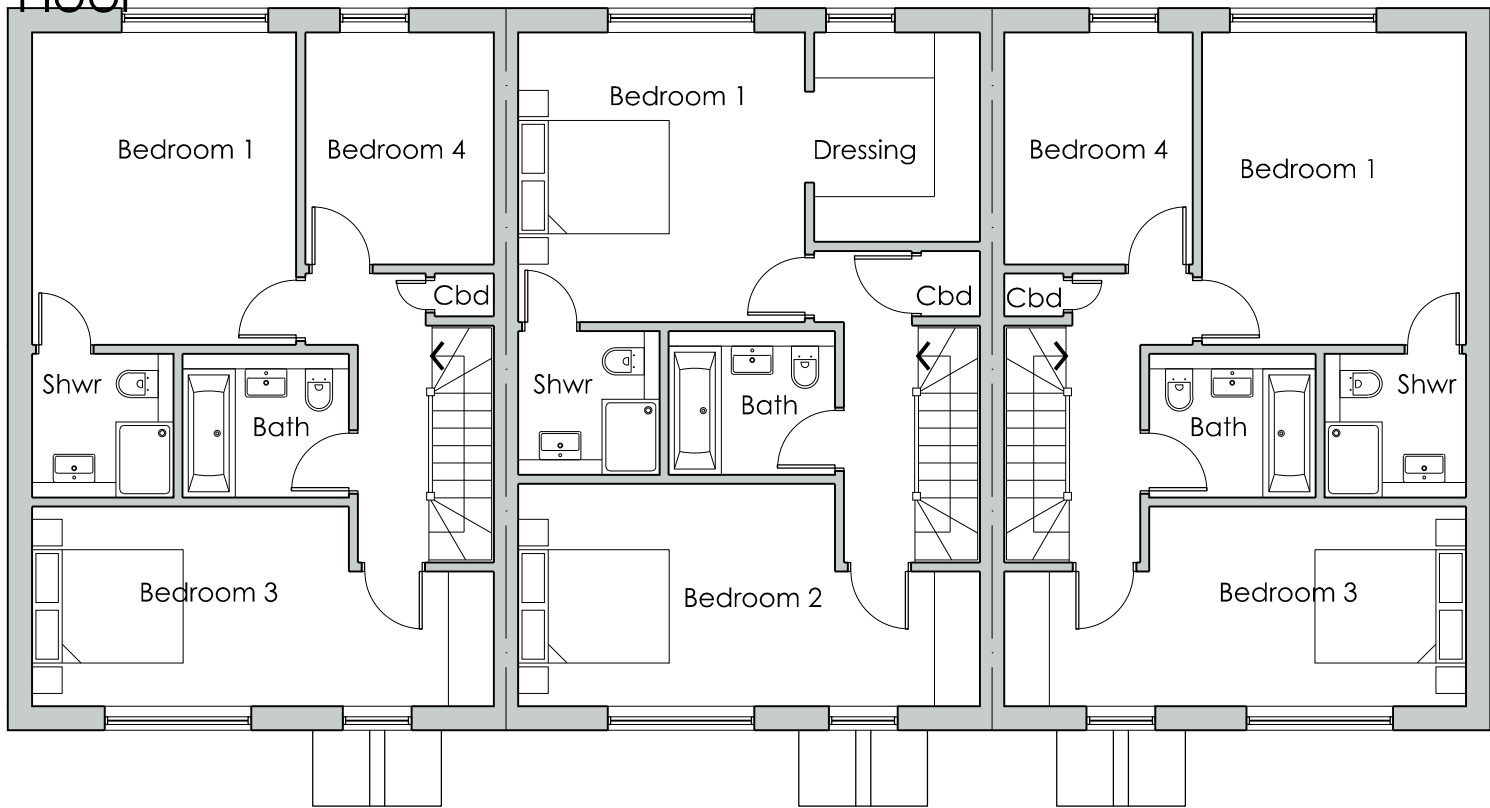

Rev	Date	Description
A	27.10.20	Windows amended to match gable

KAA

KA Architectural Ltd
kaa1@email.com

Date
May 2020

Scale
1:100 @ A3

Client
Beaufort Homes


Project
29 Woodlands Road
Redhill
RH1 6EY

Title
Plans:
Ground & First Floors


Drawing No

2007 / PL 04 A

Second Floor


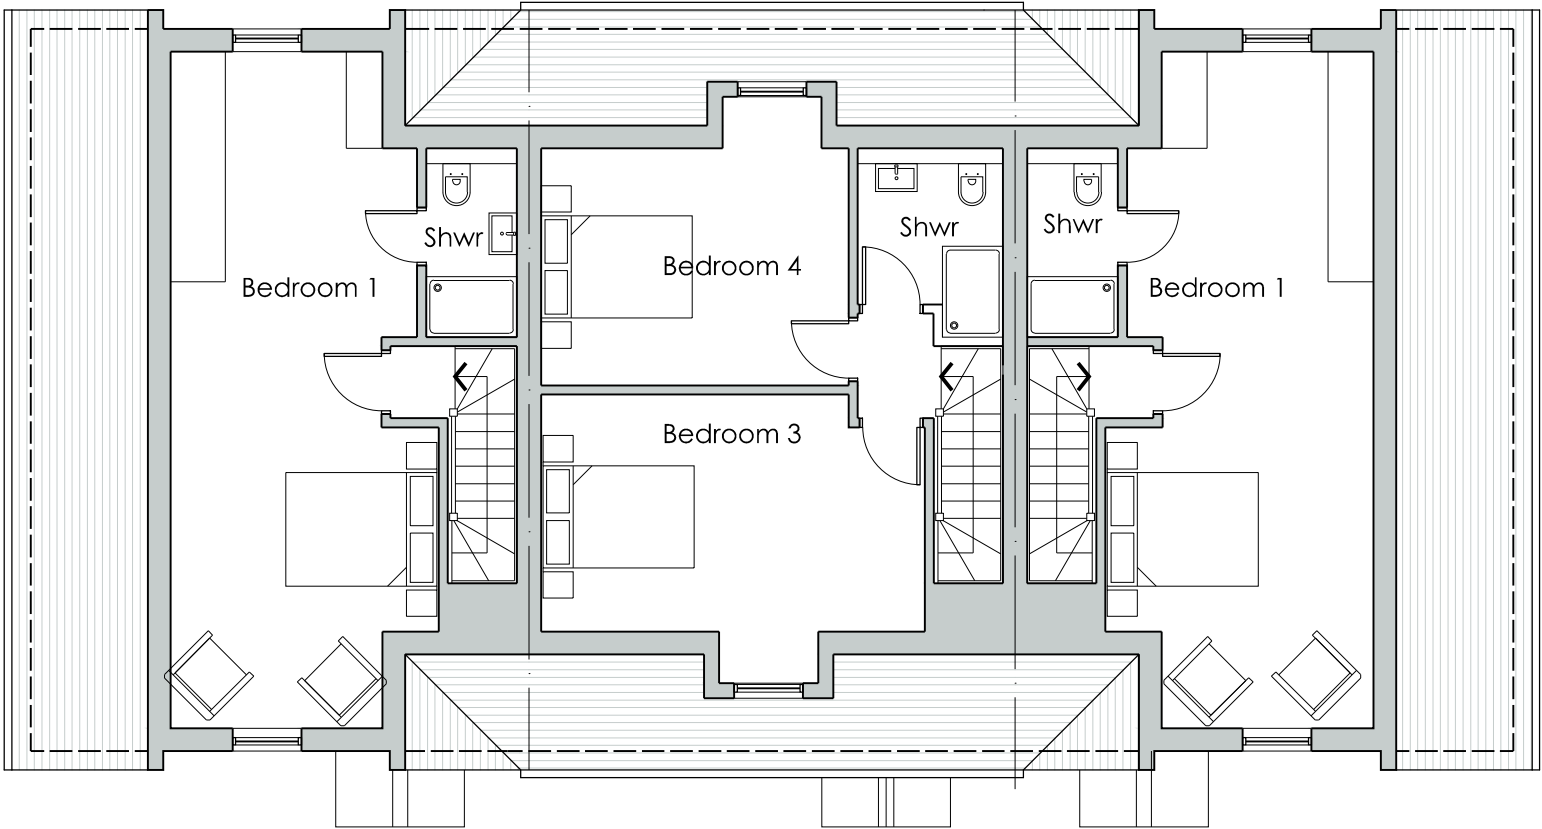


Roof

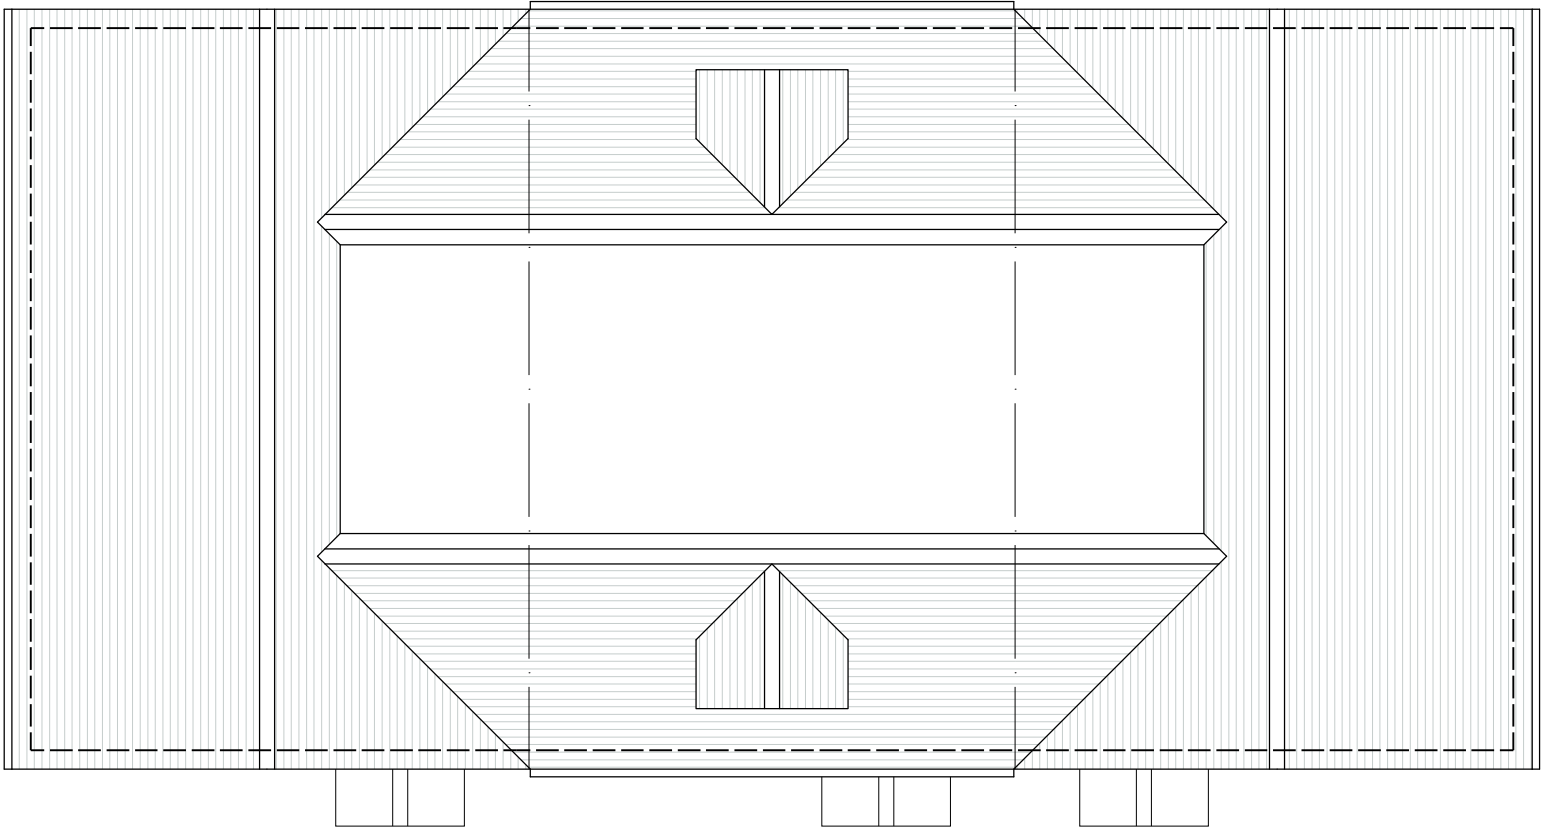

A	27.10.20	Gable width amended
Rev	Date	Description
KAA		
KA Architectural Ltd kaa1@email.com		
Date		
May 2020		
Scale		
1:100 @ A3		
Client		
Beaufort Homes		
Project		
29 Woodlands Road Redhill RH1 6EY		
Title		
Plans: First Floor & Roof		
Drawing No		
2007 / PL 05 A		

Do not scale from this drawing, except for planning purposes.

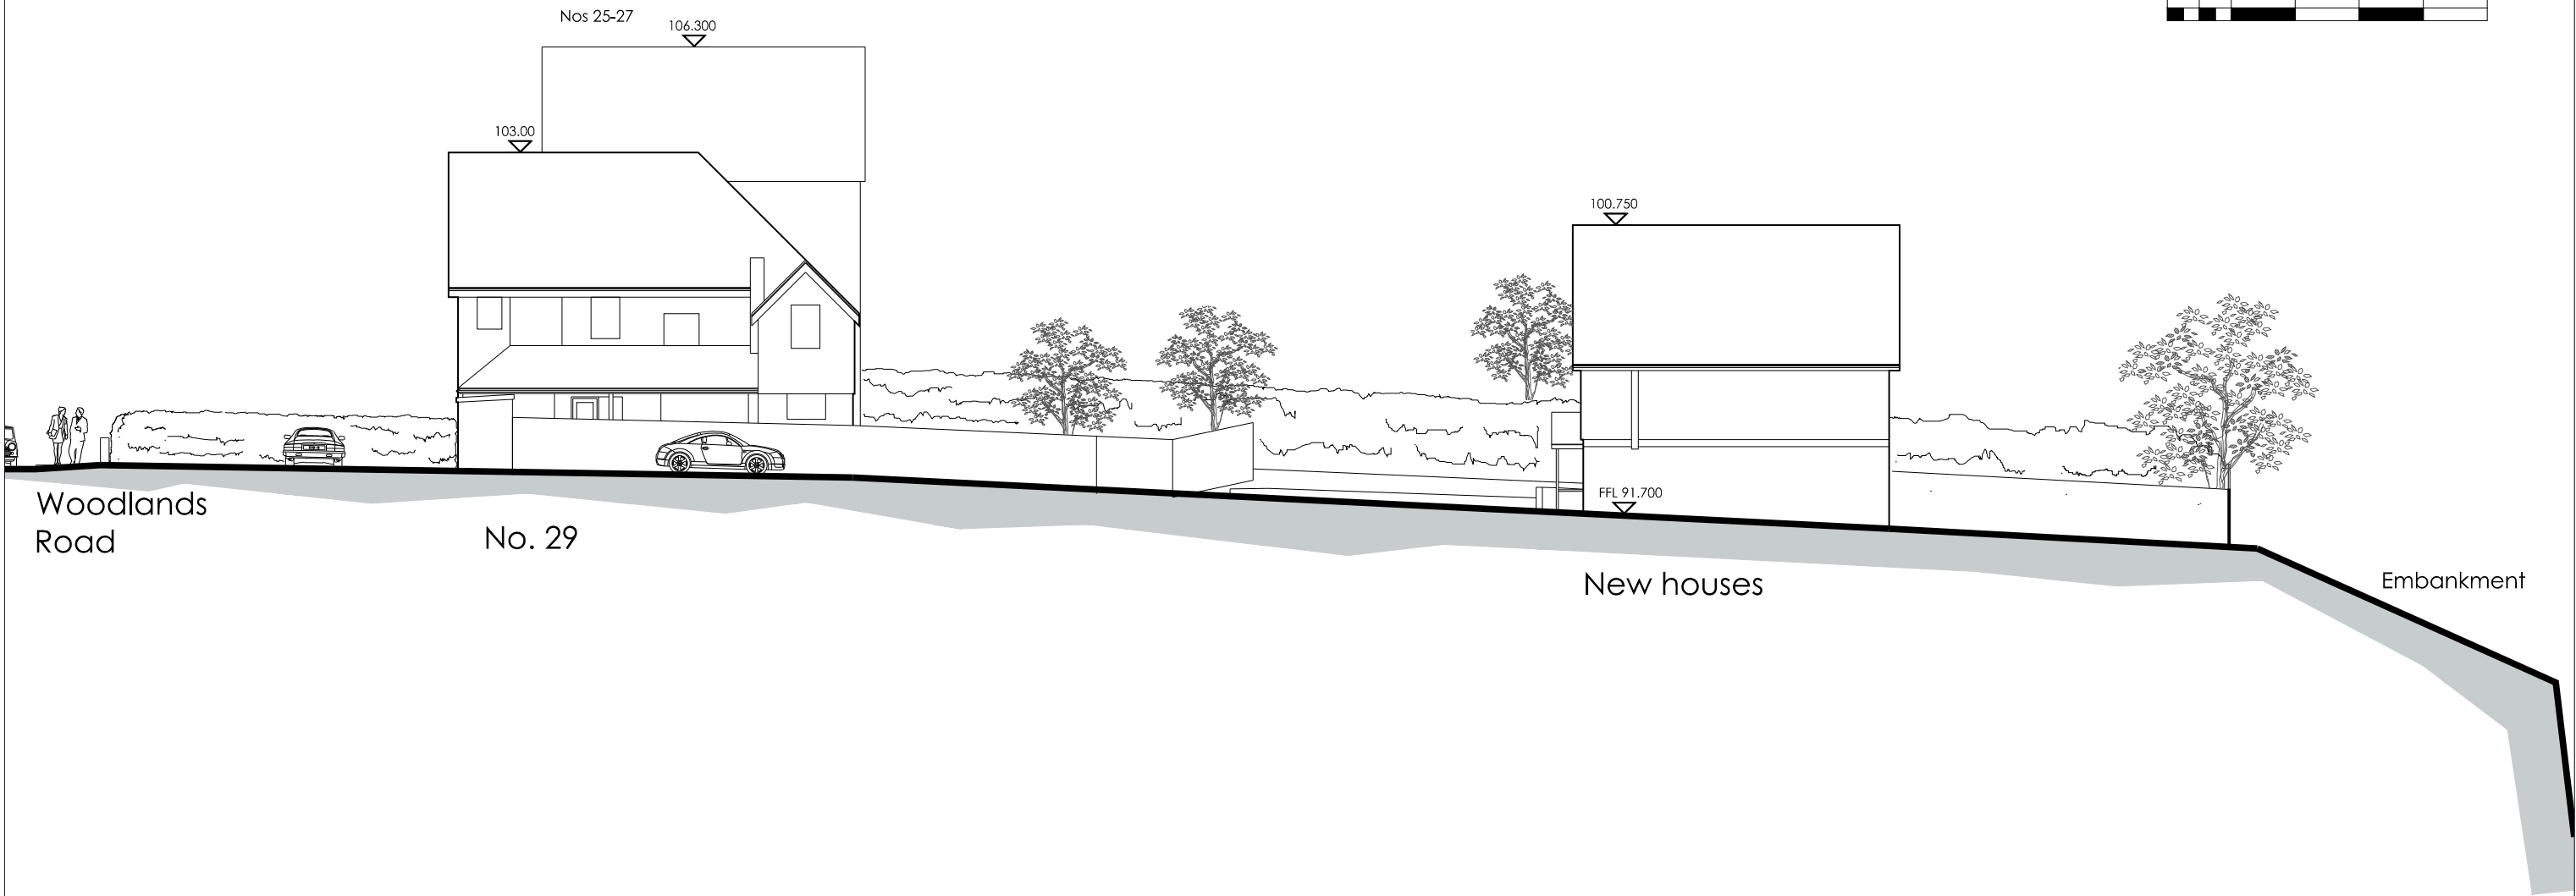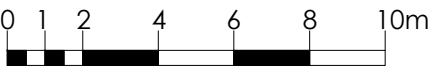

Rev	Date	Description

KAA

KA Architectural Ltd
kaa1@email.com

Date	Jul 2020
Scale	1:200 @ A3
Client	Beaufort Homes
Project	29 Woodlands Road Redhill RH1 6EY
Title	Site Section

Drawing No	2007 / PL 12
------------	--------------



A	27.10.20	Gable width amended
Rev	Date	Description
KAA		
KA Architectural Ltd kaa1@email.com		
Date		
May 2020		
Scale		
NTS		
Client	Beaufort Homes	
Project	29 Woodlands Road Redhill RH1 6EY	
Title	Perspective View	
Drawing No	2007 / PL 08 A	



Rev	Date	Description
KAA KA Architectural Ltd kaa1@email.com Date JUL 2020 Scale NTS Client Beaufort Homes Project 29 Woodlands Road Redhill RH1 6EY Title CGI Drawing No 2007 / PL 11		




















Do not park
in front of
these gates

NO PARKING
IN FRONT OF
THESE GATES



Do not scale from this drawing, except for planning purposes.

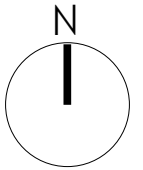


Rev	Date	Description
KAA		
KA Architectural Ltd kaa1@email.com		
Date	May 2020	
Scale	1:500 @ A3	
Client	Beaufort Homes	
Project	29 Woodlands Road Redhill RH1 6EY	
Title	Block Plan	
Drawing No	2007 / PL 02	

West Elevation



South Elevation

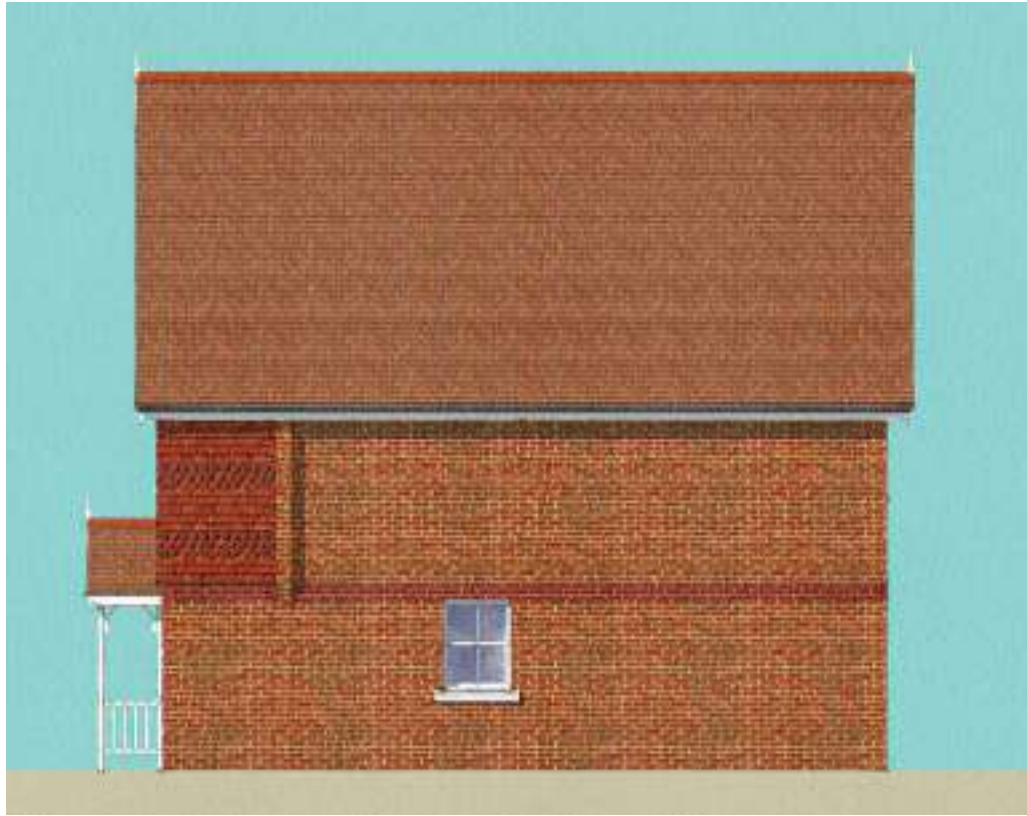

A	27.10.20	Gable width amended
Rev	Date	Description
KAA		
KA Architectural Ltd kaa1@email.com		
Date		
May 2020		
Scale		
1:100 @ A3		
Client		
Beaufort Homes		
Project		
29 Woodlands Road Redhill RH1 6EY		
Title		
Elevations: West & South		
Drawing No		
2007 / PL 06 A		





Do not park
in front of
these gates