





23/00615/F Kimberley Clark Europe Douglas House
40 London Road Reigate Surrey RH2 9QP

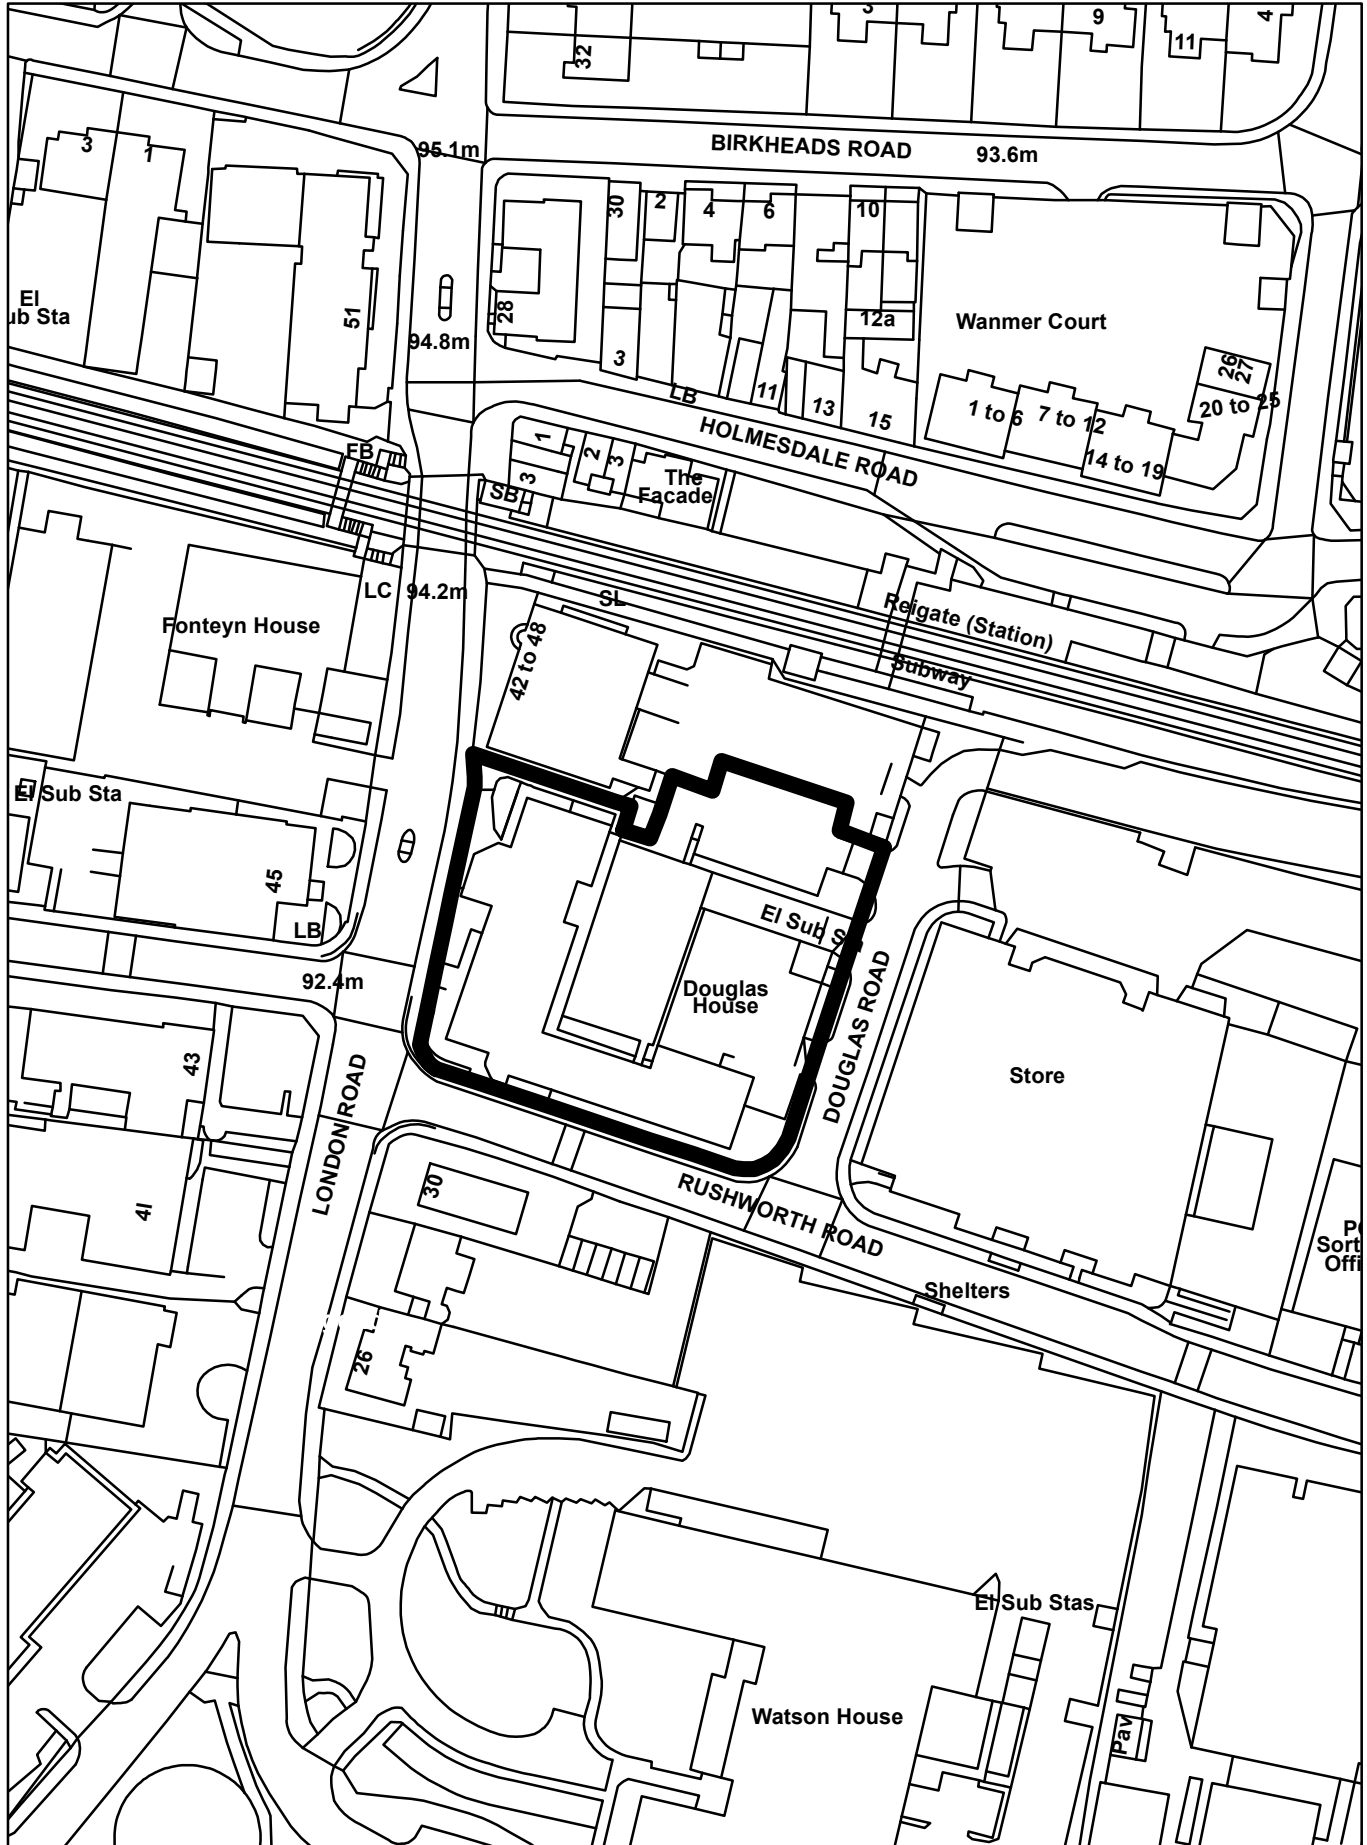







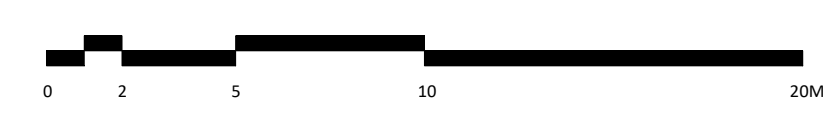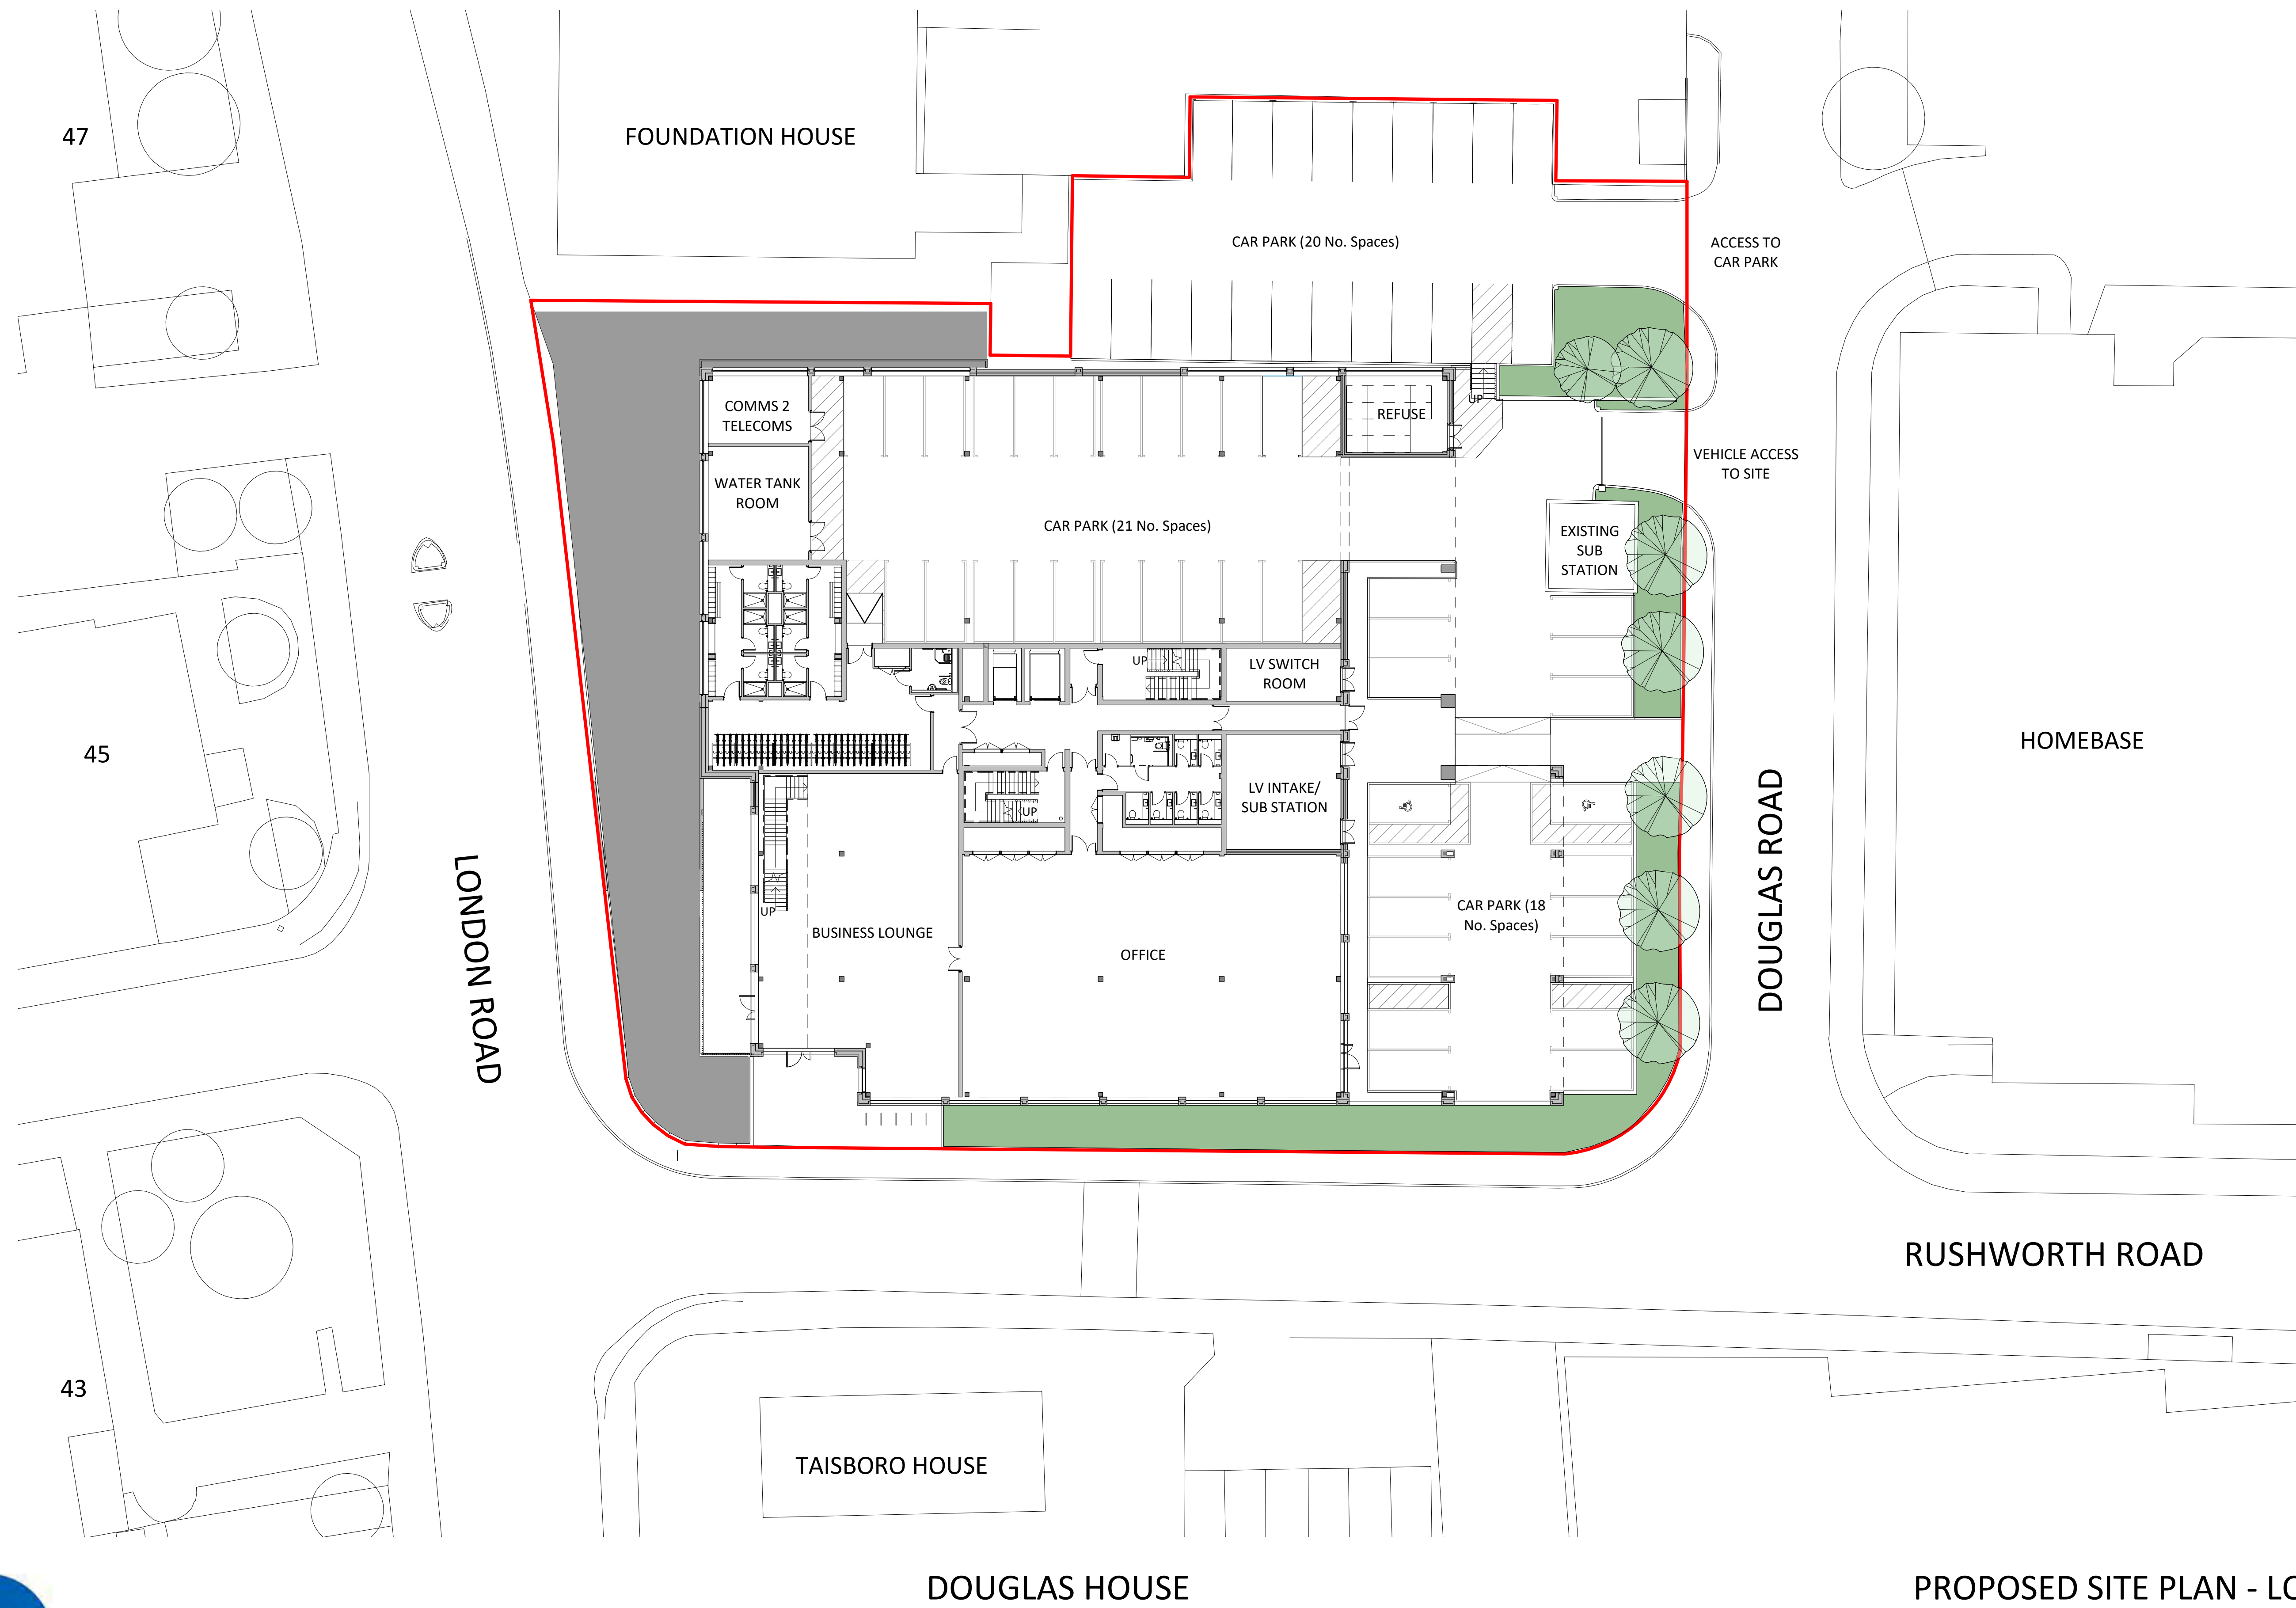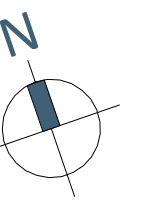

DOUGLAS HOUSE


PROPOSED SITE PLAN - LOWER GROUND

Drawn By: HC	Checked By: JD	Authorised By: JD	Issue Status PLANNING	Revision By: BA	Rev Auth By: JD	Midmoor House 1-2 Kew Road TW9 2NQ t: +44 (0) 20 8332 3900 email: info@mydn-a.com www.mydn-a.com
Date 24/02/2023	Scale 1 : 200@A1	Drawing No. 1421 -PL - 0004	Revision date: 28/07/2023	Rev A		
© Copyright - de novo - architecture limited						









DOUGLAS HOUSE

PROPOSED SITE PLAN - GROUND

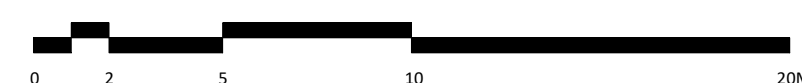


Drawn By: BA	Checked By: JD	Authorised By: JD	Issue Status PLANNING	Revision By: BA	Rev Auth By: JD	Midmoor House 1-2 Kew Road TW9 2NQ t: +44 (0) 20 8332 3900 email: info@mydn-a.com www.mydn-a.com
Date 24/02/2023	Scale 1 : 200@A1	Drawing No. 1421 -PL - 0003	Revision date: 28/07/2023	Rev A		

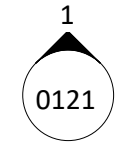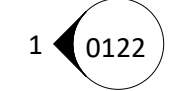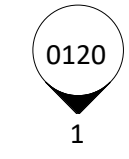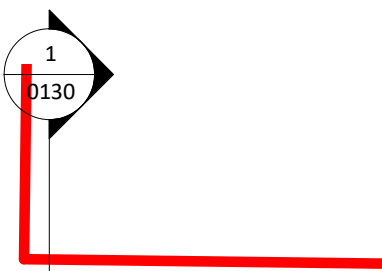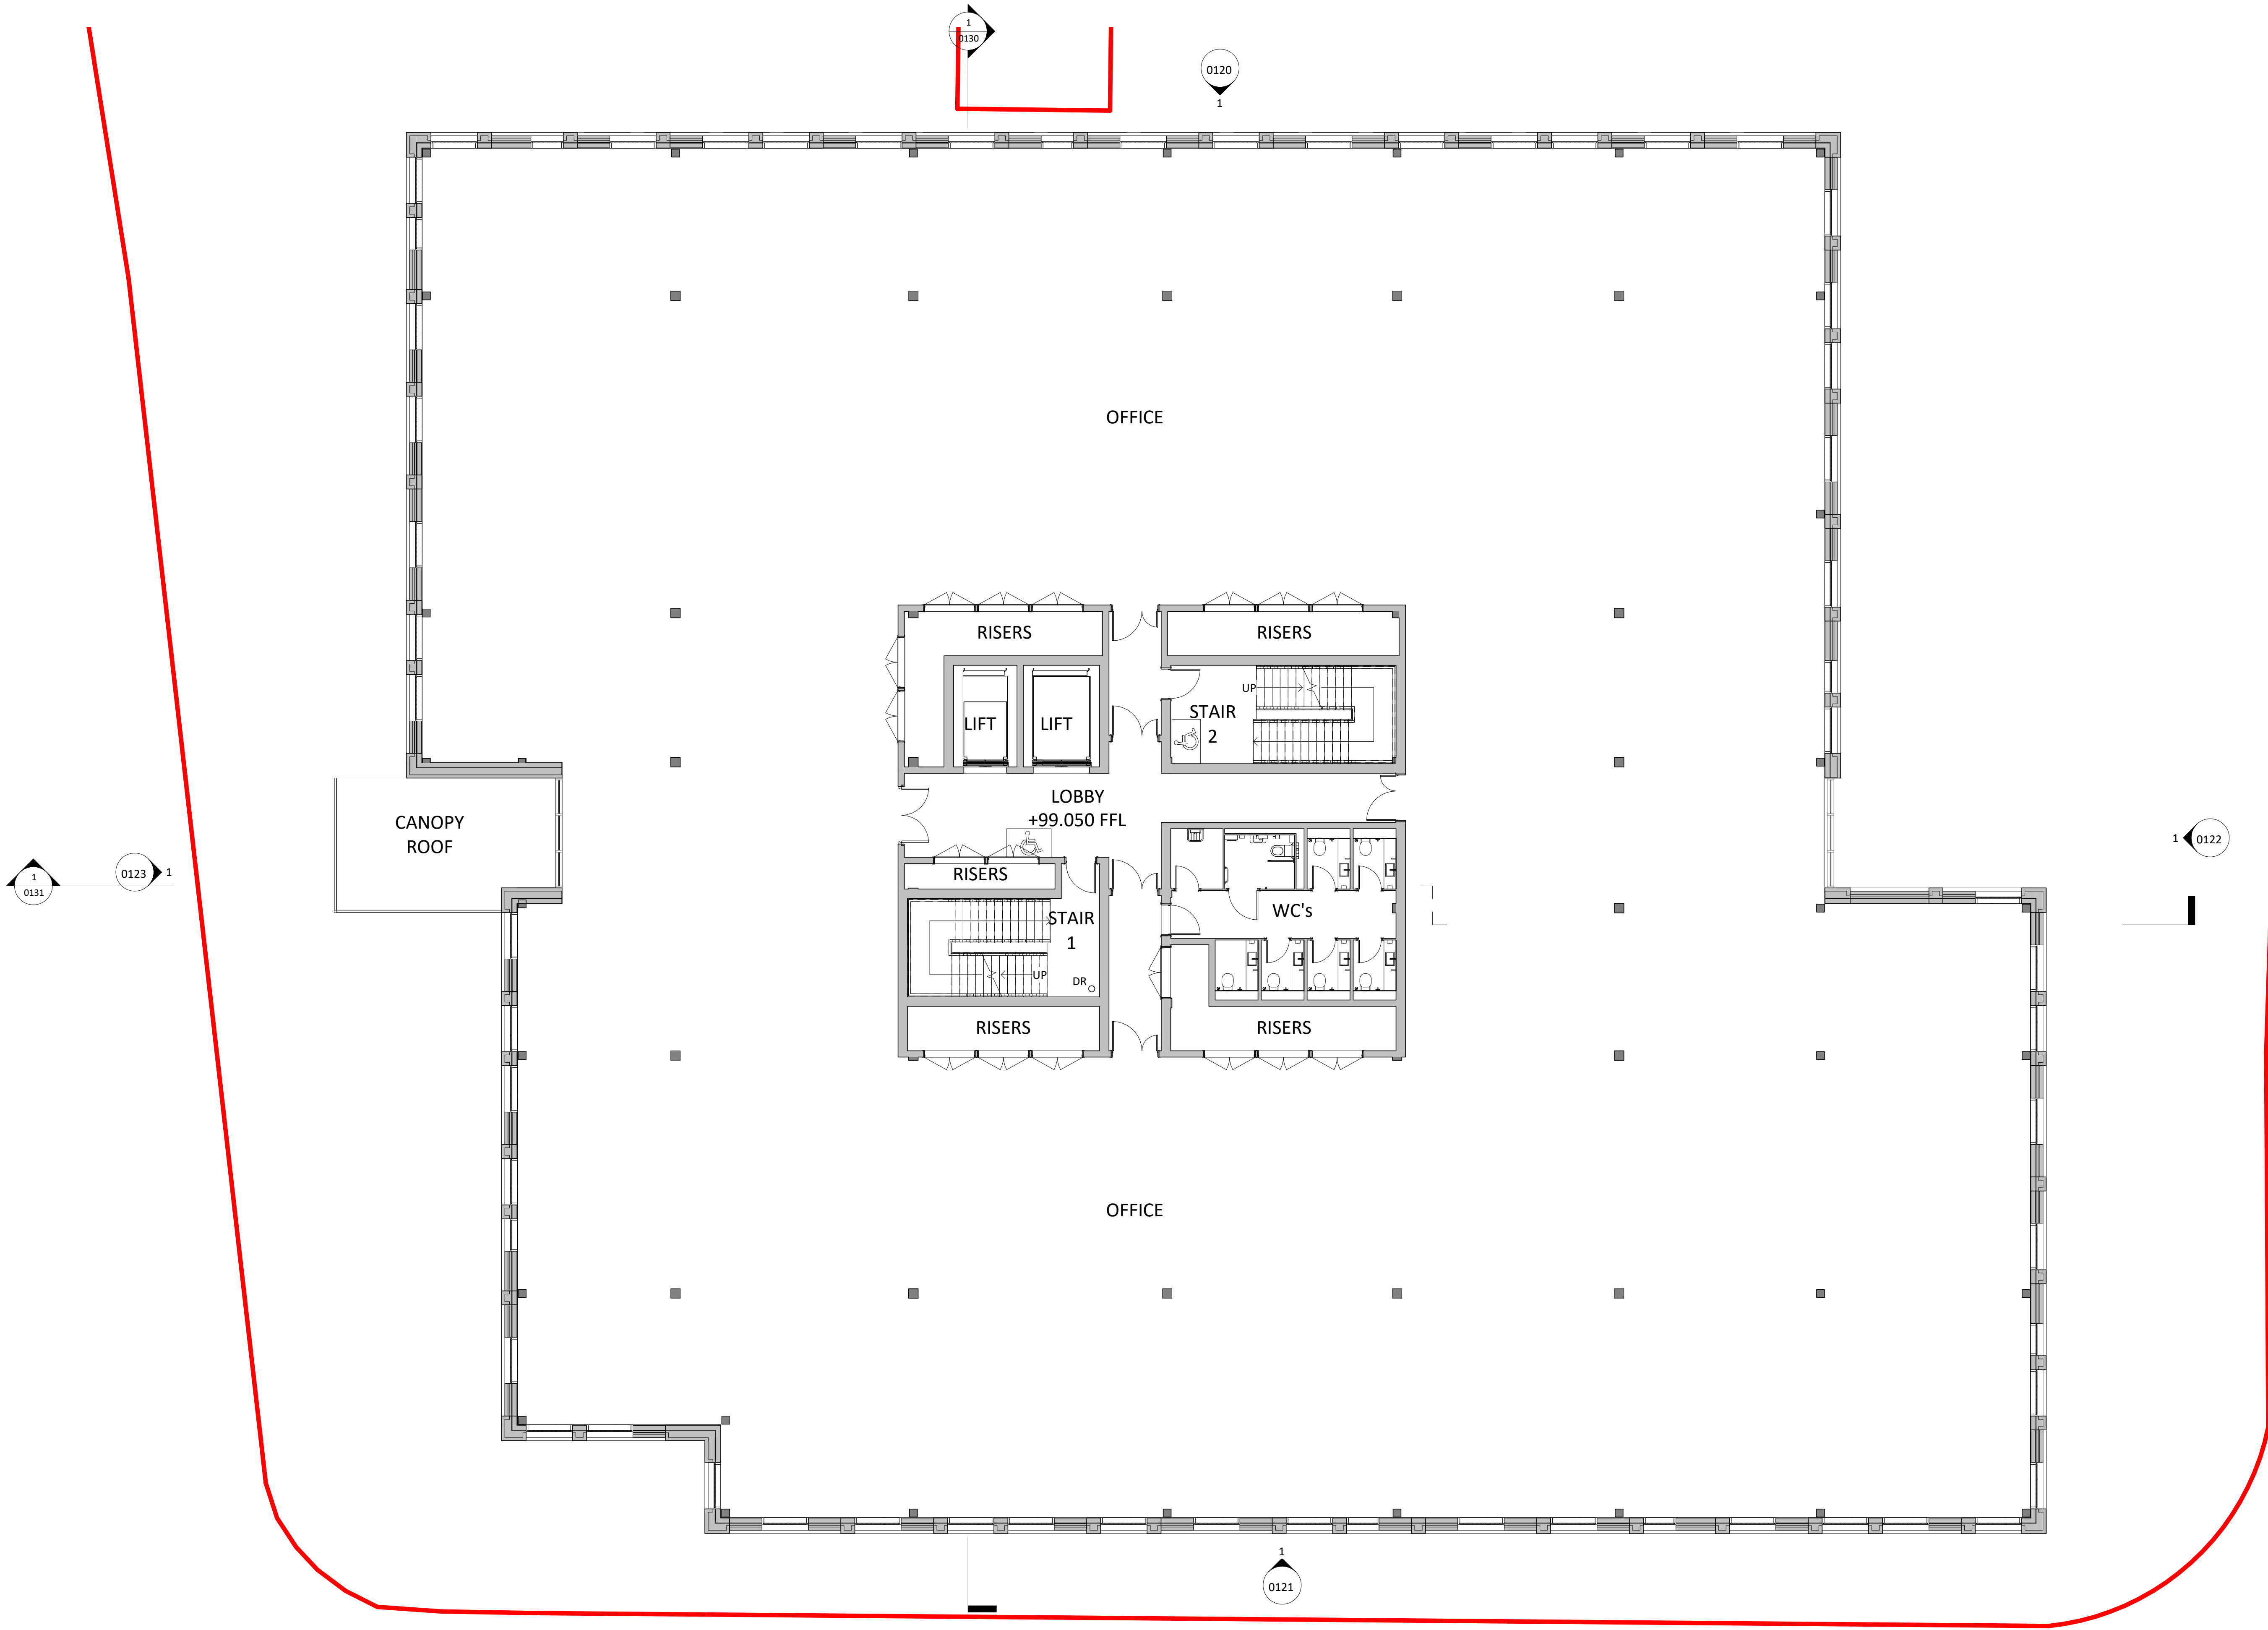
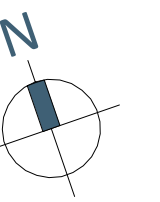


DOUGLAS HOUSE

PROPOSED FIRST FLOOR

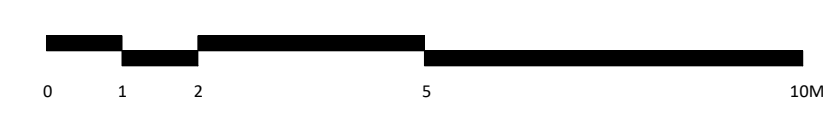


Drawn By: BA	Checked By: JD	Authorised By: JD	Issue Status PLANNING	Revision By: BA	Rev Auth By: JD	Midmoor House 1-2 Kew Road TW9 2NQ t: +44 (0) 20 8332 3900 email: info@mydn-a.com www.mydn-a.com
Date 24/02/2023	Scale 1 : 100@A1	Drawing No. 1421 -PL - 0101		Revision date: 28/07/2023	Rev A	

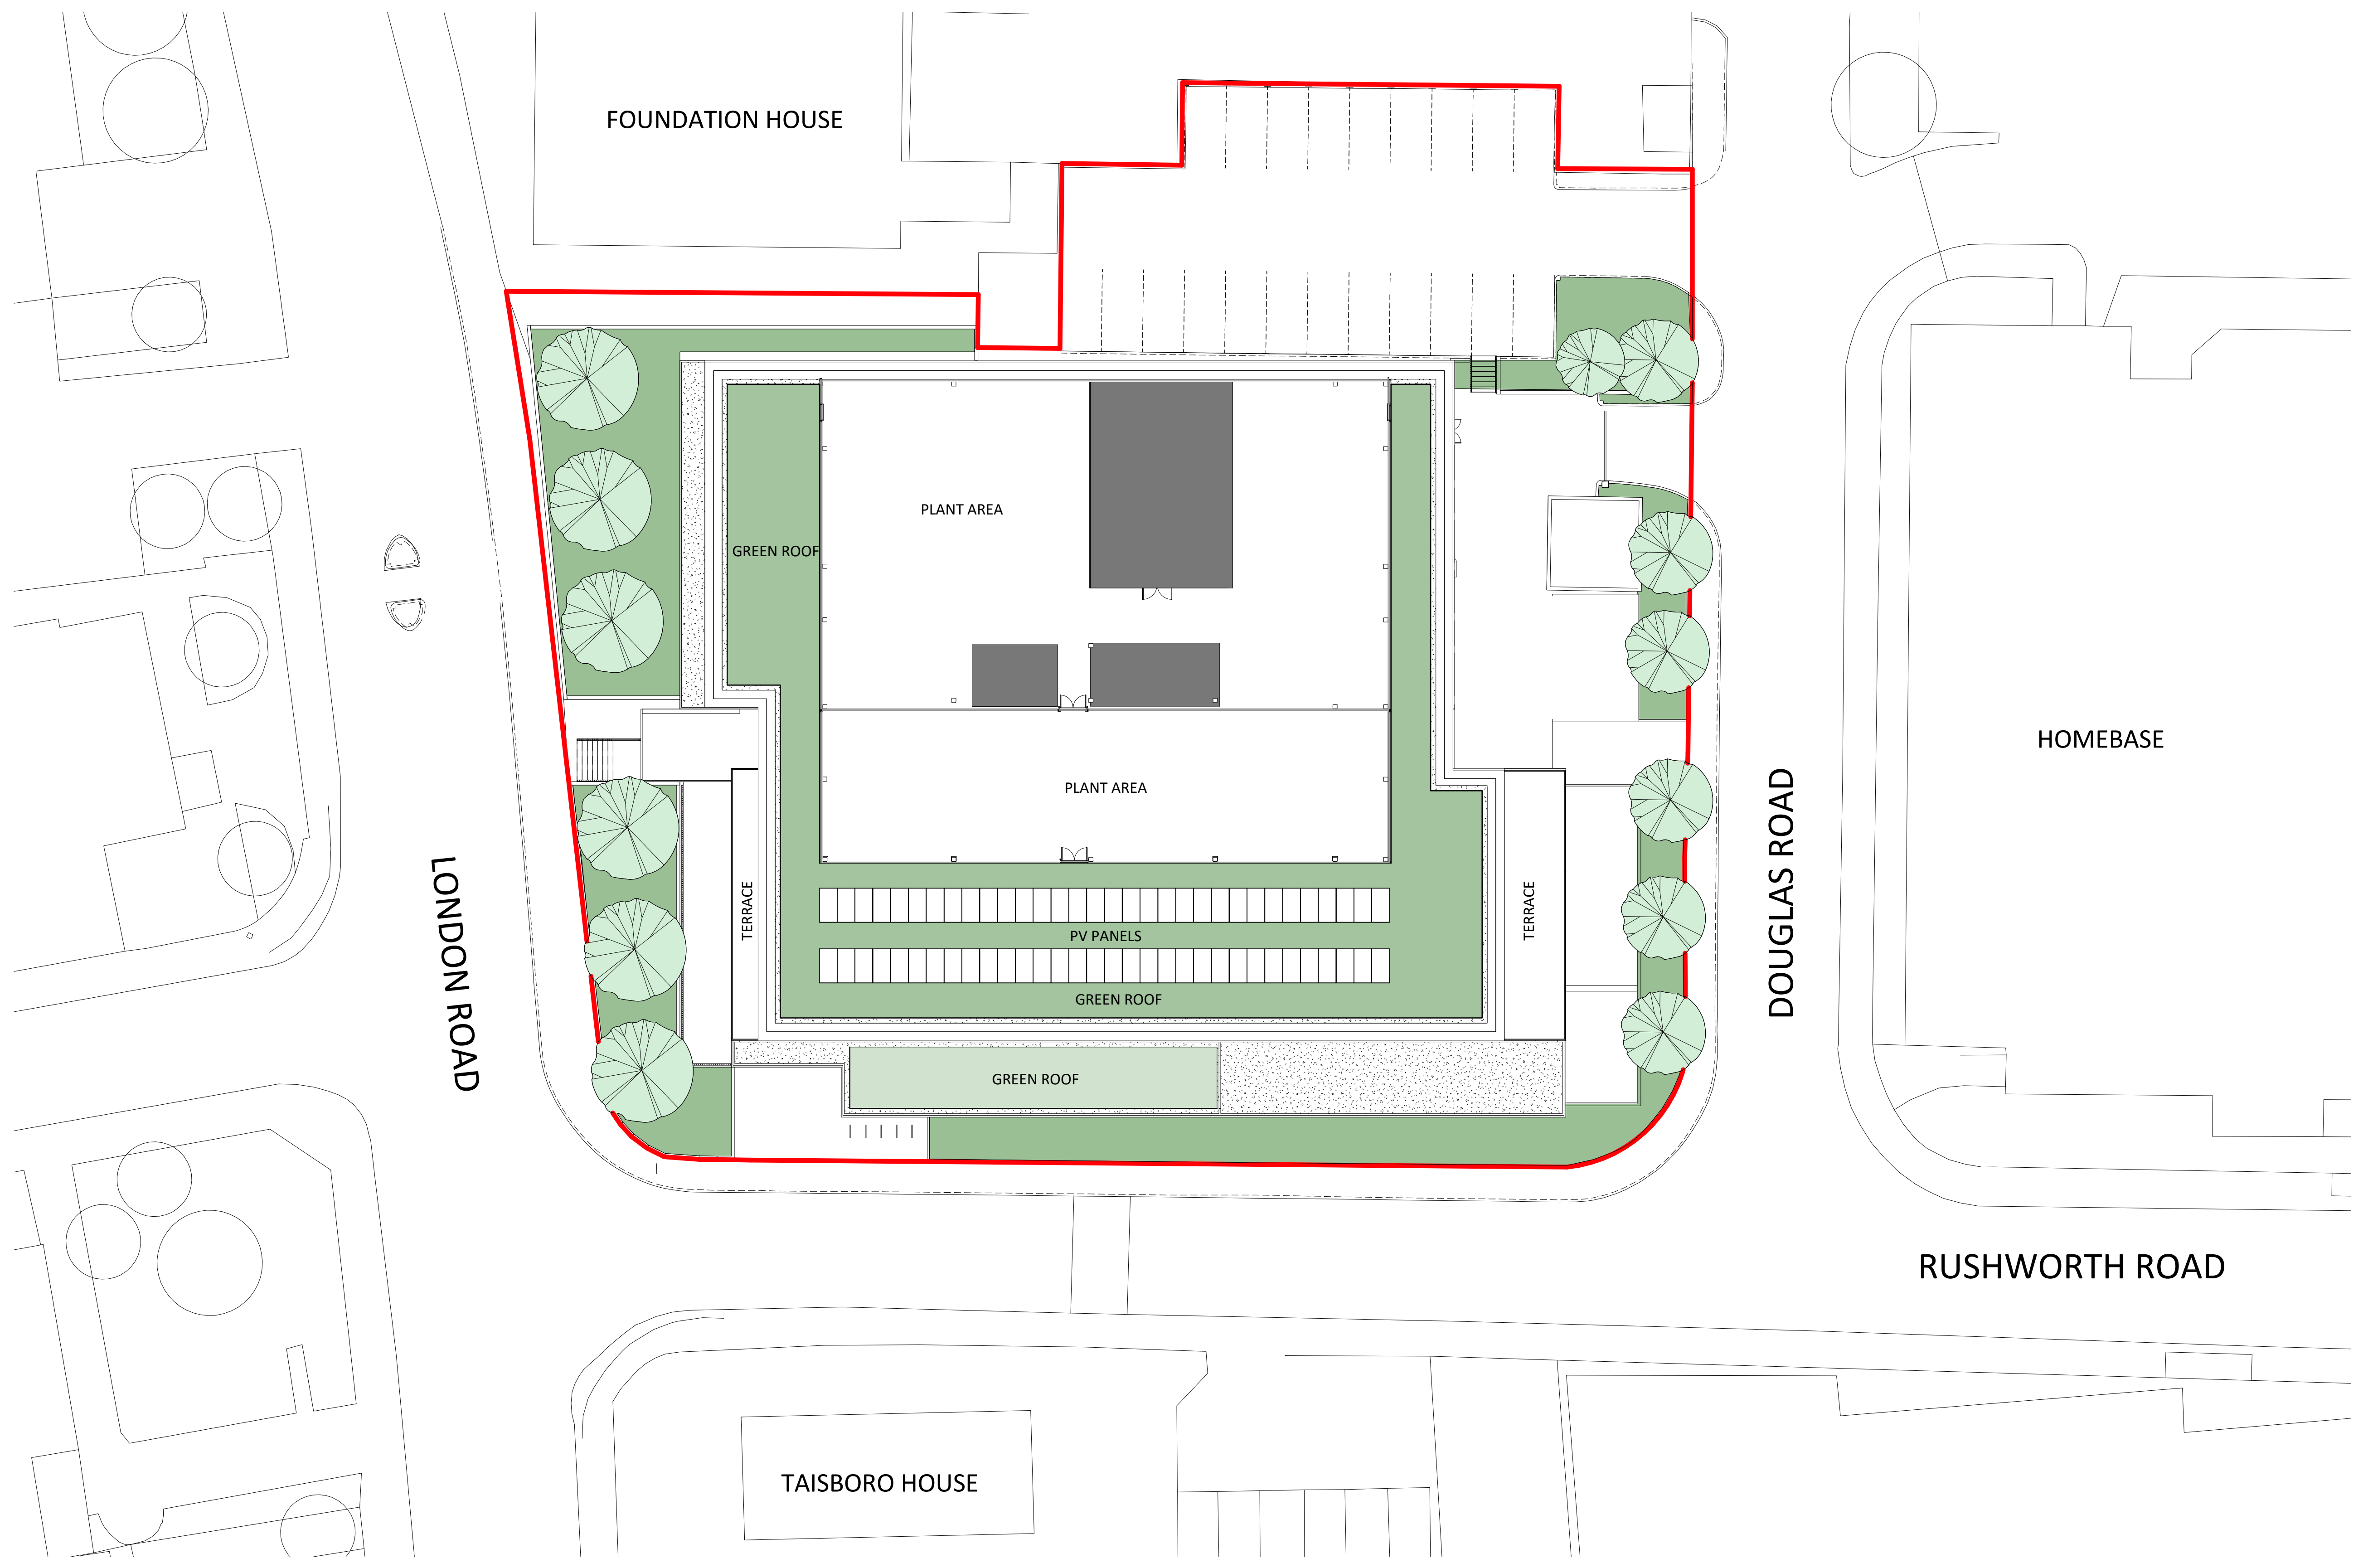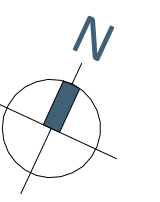


DOUGLAS HOUSE

PROPOSED SITE PLAN - ROOF

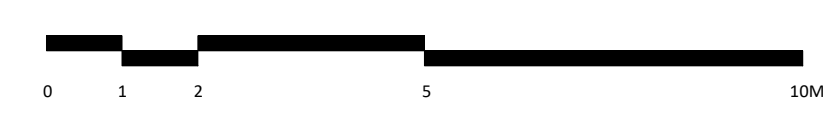

Drawn By: BA	Checked By: JD	Authorised By: JD	Issue Status PLANNING	Revision By: BA	Rev Auth By: JD	Midmoor House 1-2 Kew Road TW9 2NQ t: +44 (0) 20 8332 3900 email: info@mydn-a.com www.mydn-a.com
Date 22/06/23	Scale 1 : 200@A1	Drawing No. 1421 -PL - 0005	Revision date: 28/07/2023	Rev A		
© Copyright - de novo - architecture limited						

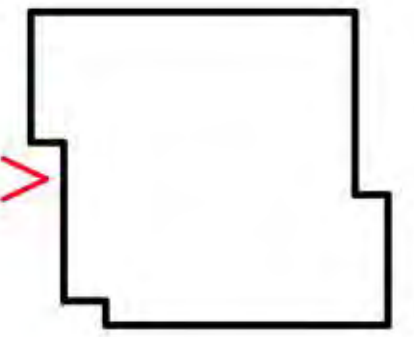

MATERIAL KEY

- 1. BRICKWORK
- 2. ALUMINIUM WINDOWS, CLEAR GLAZING
- 3. OBSCURED GLASS
- 4. LOURVES
- 5. ENTRANCE CANOPY
- 6. CURTAIN WALLING



DOUGLAS HOUSE


PROPOSED WEST ELEVATION



Drawn By: HC	Checked By: JD	Authorised By: JD	Issue Status PLANNING	Revision By: BA	Rev Auth By: JD	Midmoor House 1-2 Kew Road TW9 2NQ t: +44 (0) 20 8332 3900 email: info@mydn-a.com www.mydn-a.com
Date 24/02/2023	Scale 1 : 100@A1	Drawing No. 1421 -PL - 0123		Revision date: 28/07/2023	Rev A	

MATERIAL KEY

- 1. BRICKWORK
- 2. ALUMINIUM WINDOWS, CLEAR GLAZING
- 3. OBSCURED GLASS
- 4. LOURVES
- 5. ENTRANCE CANOPY
- 6. CURTAIN WALLING

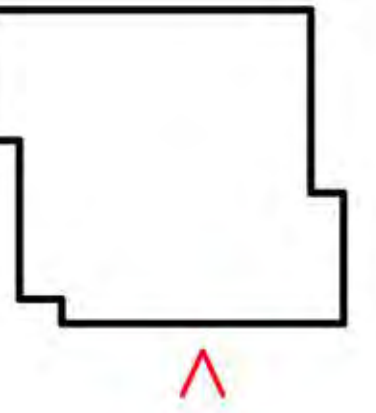


DOUGLAS HOUSE

PROPOSED SOUTH ELEVATION



Drawn By: HC	Checked By: JD	Authorised By: JD	Issue Status PLANNING	Revision By: BA	Rev Auth By: JD	Midmoor House 1-2 Kew Road TW9 2NQ t: +44 (0) 20 8332 3900 email: info@mydn-a.com www.mydn-a.com
Date 24/02/2023	Scale 1 : 100@A1	Drawing No. 1421 -PL - 0121		Revision date: 28/07/2023	Rev A	

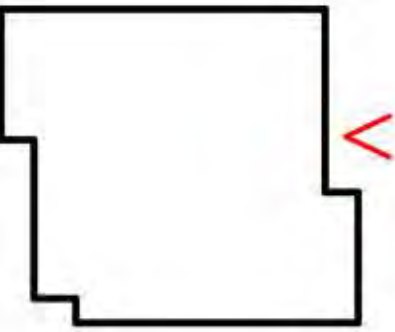

MATERIAL KEY

- 1. BRICKWORK
- 2. ALUMINIUM WINDOWS, CLEAR GLAZING
- 3. OBSCURED GLASS
- 4. LOURVES
- 5. ENTRANCE CANOPY
- 6. CURTAIN WALLING



DOUGLAS HOUSE


PROPOSED EAST ELEVATION



Drawn By: HC	Checked By: JD	Authorised By: JD	Issue Status PLANNING	Revision By: BA	Rev Auth By: JD	Midmoor House 1-2 Kew Road TW9 2NQ t: +44 (0) 20 8332 3900 email: info@mydn-a.com www.mydn-a.com
Date 24/02/2023	Scale 1 : 100@A1	Drawing No. 1421 -PL - 0122		Revision date: 28/07/2023	Rev A	

MATERIAL KEY

- 1. BRICKWORK
- 2. ALUMINIUM WINDOWS, CLEAR GLAZING
- 3. OBSCURED GLASS
- 4. LOURVES
- 5. ENTRANCE CANOPY
- 6. CURTAIN WALLING

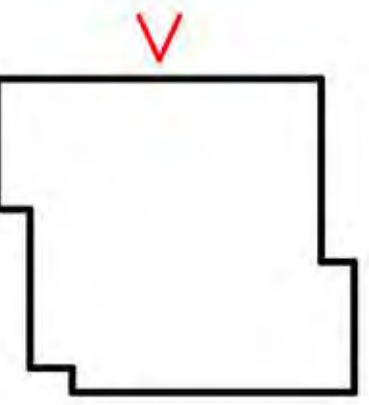

DOUGLAS HOUSE

PROPOSED NORTH ELEVATION



Drawn By: HC	Checked By: JD	Authorised By: JD	Issue Status PLANNING	Revision By: BA	Rev Auth By: JD	Midmoor House 1-2 Kew Road TW9 2NQ t: +44 (0) 20 8332 3900 email: info@mydn-a.com www.mydn-a.com
Date 24/02/2023	Scale 1 : 100@A1	Drawing No. 1421 -PL - 0120		Revision date: 28/07/2023	Rev A	

1.01 AGREED VIEWS - CASTLEFIELD ROAD - EXISTING



1.02 AGREED VIEWS - CASTLEFIELD ROAD - PROPOSED



1.03 AGREED VIEWS - LONDON ROAD (NORTH) - EXISTING



1.04 AGREED VIEWS - LONDON ROAD (NORTH) - PROPOSED



1.05 AGREED VIEWS - LONDON ROAD (SOUTH) - EXISTING



1.06 AGREED VIEWS - LONDON ROAD (SOUTH) - PROPOSED



1.07 AGREED VIEWS - RUSHWORTH ROAD - EXISTING




1.08 AGREED VIEWS - RUSHWORTH ROAD - PROPOSED





LONDON ROAD STREET ELEVATION

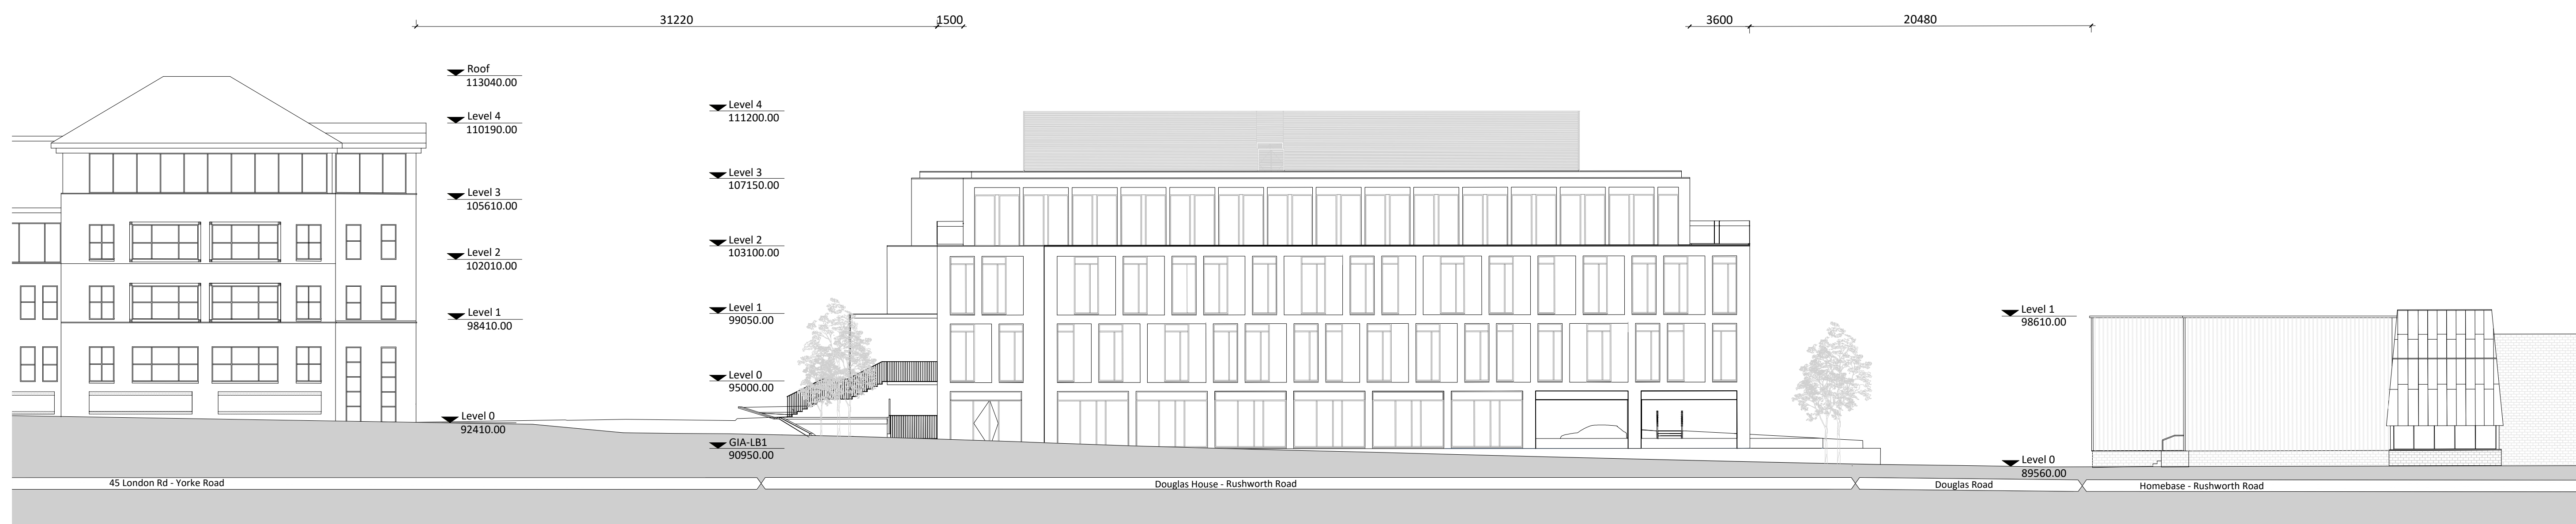

RUSHWORTH ROAD STREET ELEVATION

DOUGLAS HOUSE

PROPOSED STREET(SCENE) ELEVATIONS



Drawn By:	Checked By:	Authorised By:	Issue Status	Revision By:	Rev Auth By:
AK	JD	JD	PLANNING	AK	JD
Date	Scale	Drawing No.		Revision date:	Rev
18/04/2023	1:200@A1	1421 - PL- 0248		28/07/2023	A

1-2 Midmoor House, Kew Road, Richmond TW9 2NQ
t: +44 (0) 20 8332 3900
email: info@mydn-a.com
www.mydn-a.com