




20/02096/F - Market House, 12A Cross Road, Tadworth

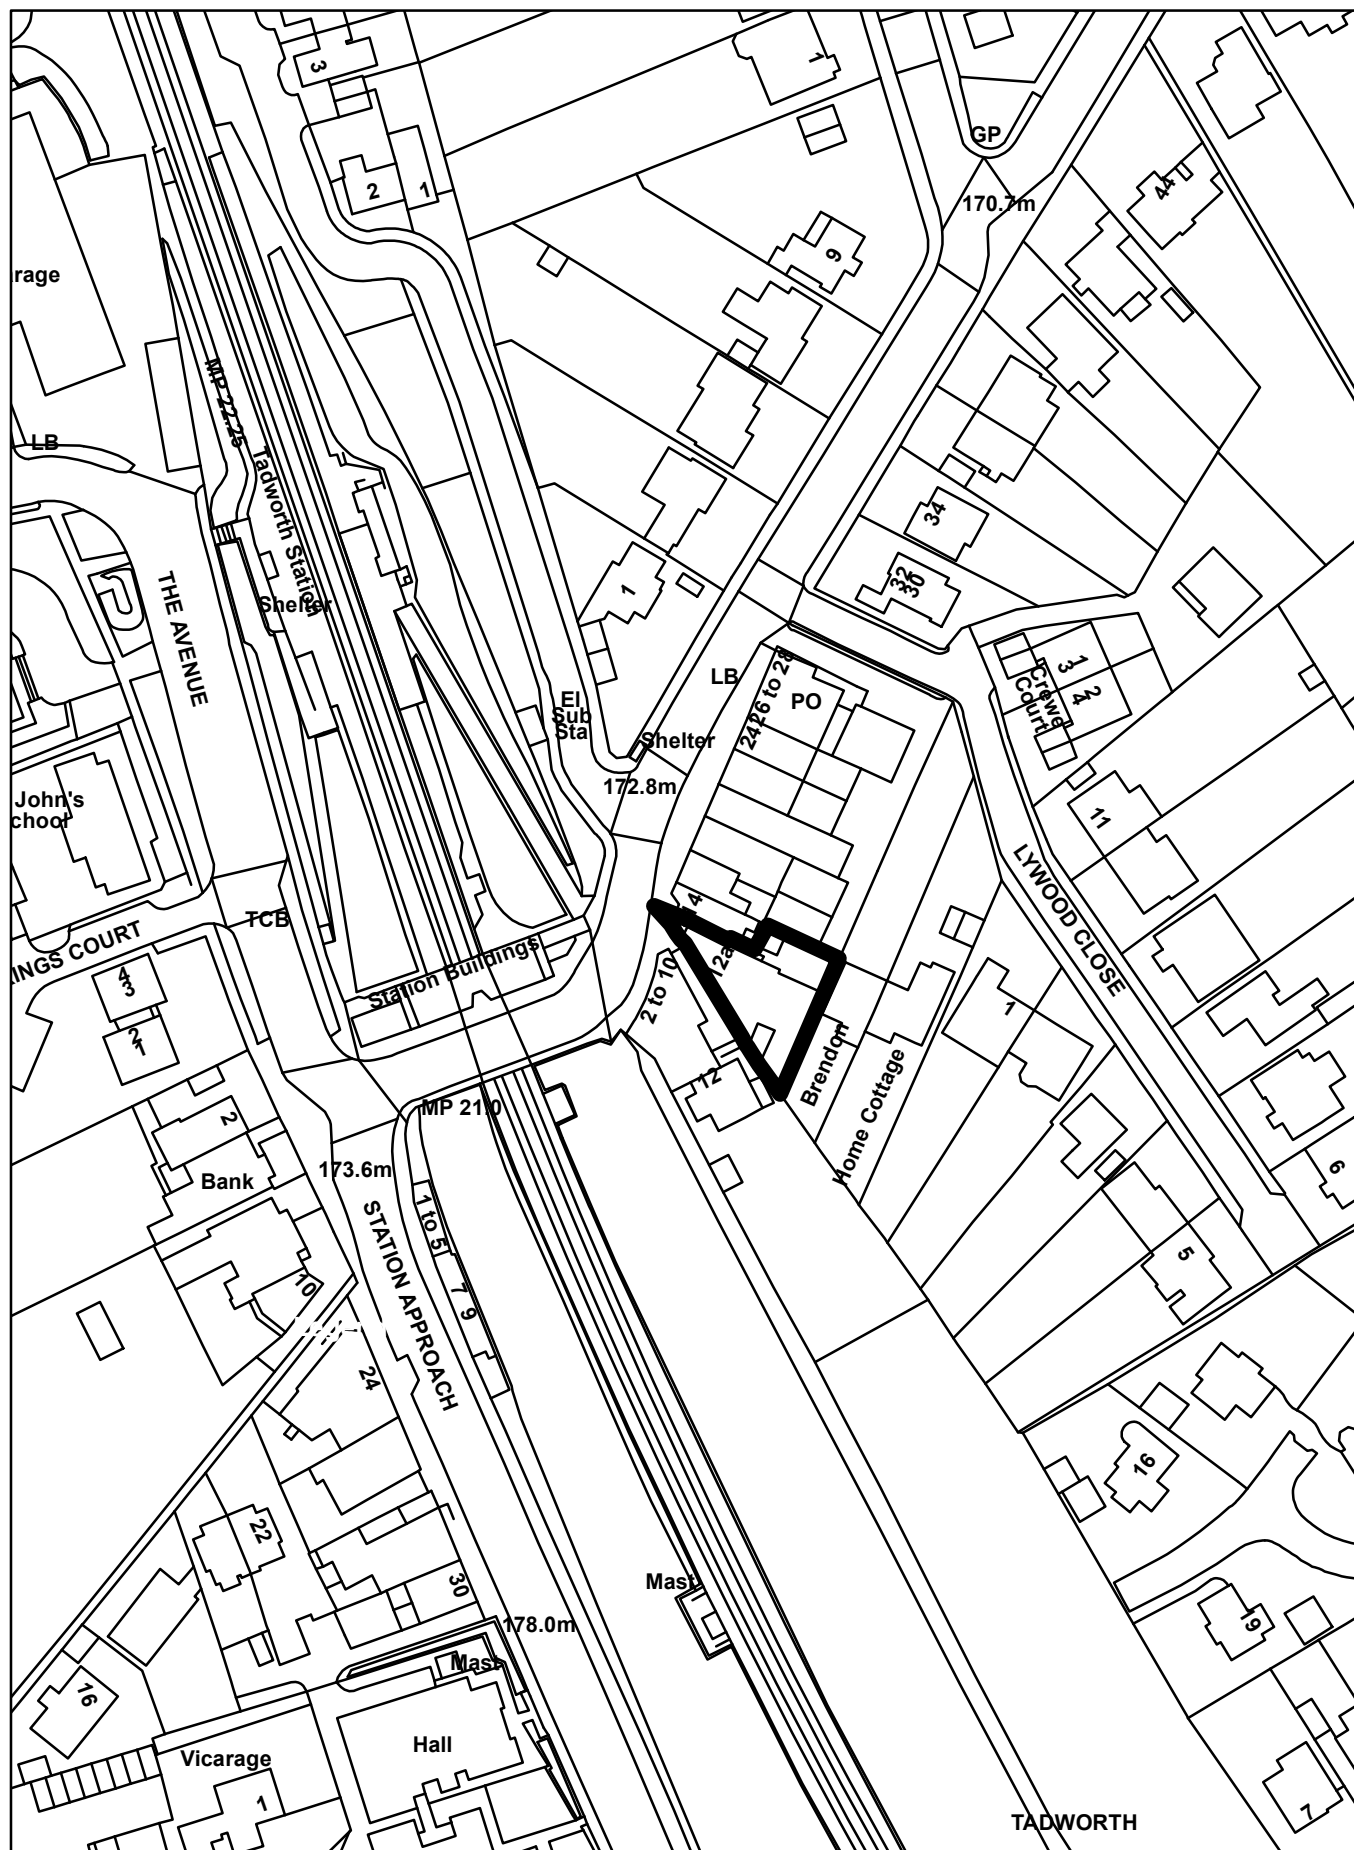

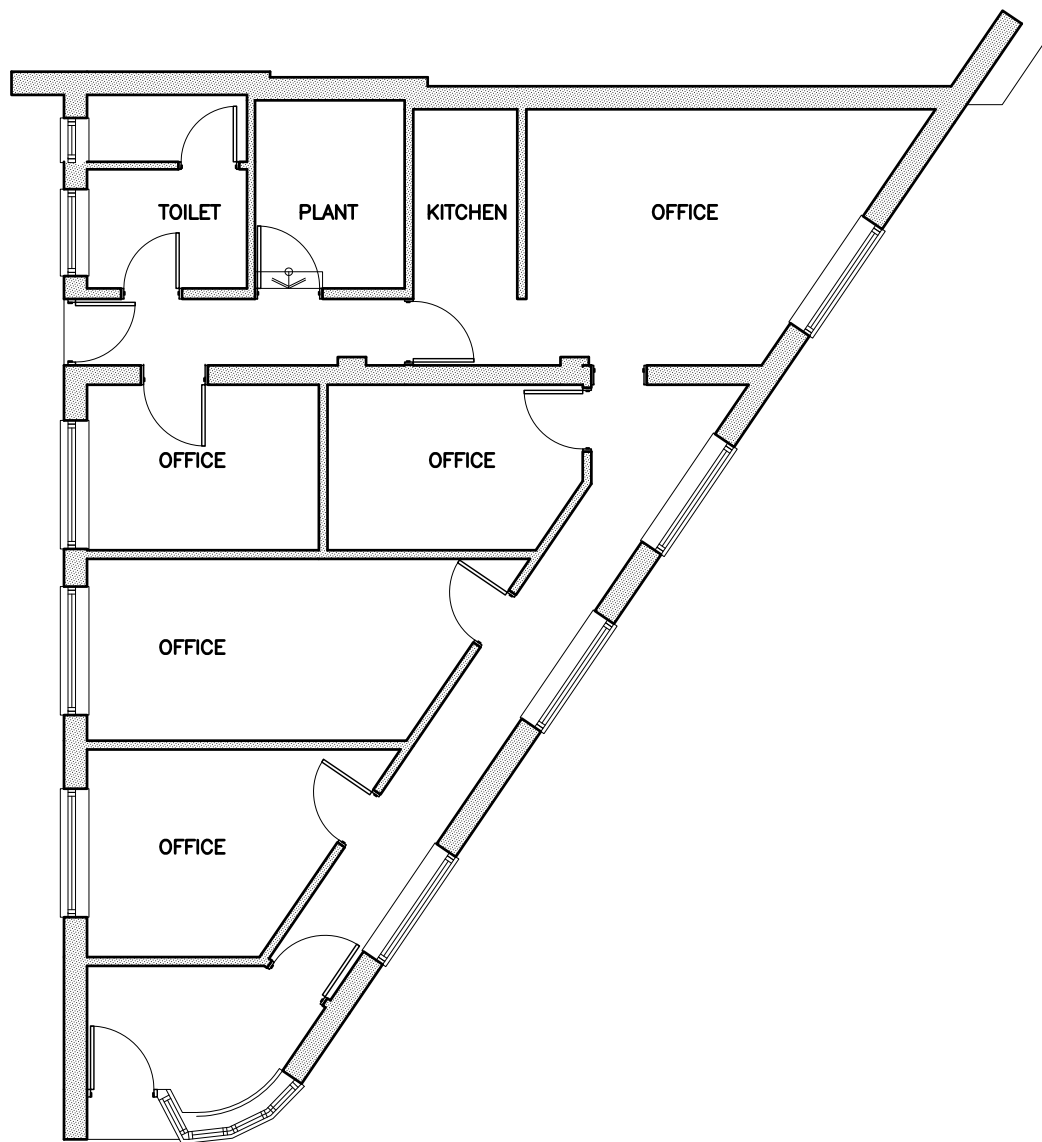


1. EXISTING GROUND FLOOR PLAN 1:100

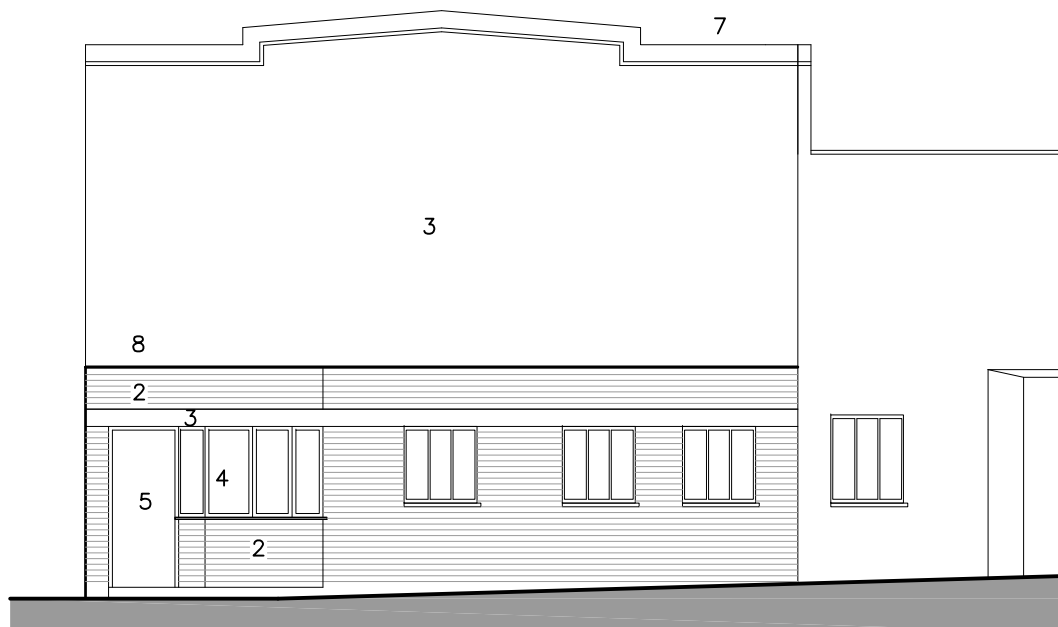


2. EXISTING FRONT ELEVATION (NORTHWEST) 1:100



3. EXISTING SIDE ELEVATION (NORTH) 1:100

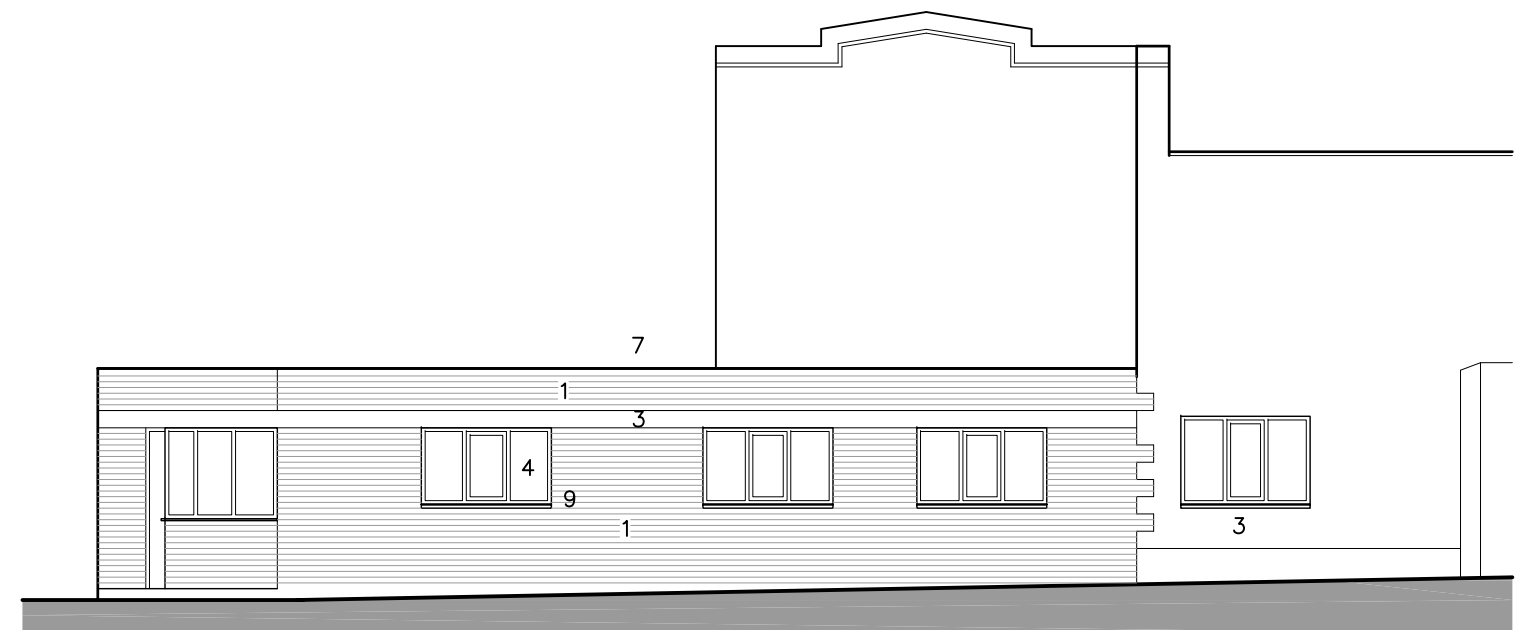


4. EXISTING SIDE ELEVATION (SOUTHWEST) 1:100

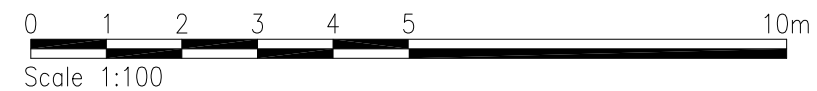

- KEY:
- 1. Red facing brick
 - 2. Facing brick painted white
 - 3. Render white
 - 4. White windows
 - 5. Blue door
 - 6. Red door
 - 7. Coping stone red
 - 8. Coping stone white
 - 9. Precast sill
 - 10. Black guttering white fascia
 - 11. Flat roofing membrane black

Client:
A E Crewe Properties Ltd
Project:
Market House 12A Cross Road Tadworth Surrey KT20 5SR
Drawing Title:
Existing ground floor plan and elevations
Scale © A3: 1:100
Date: Sep 20
Drawing No: 208/PL12
Revision: *

PLarchitects limited, 199 Walton Road, West Molesey, Surrey KT8 2HZ
Phone: 07943 836 440 - e-mail: info@plarchitects.co.uk ©

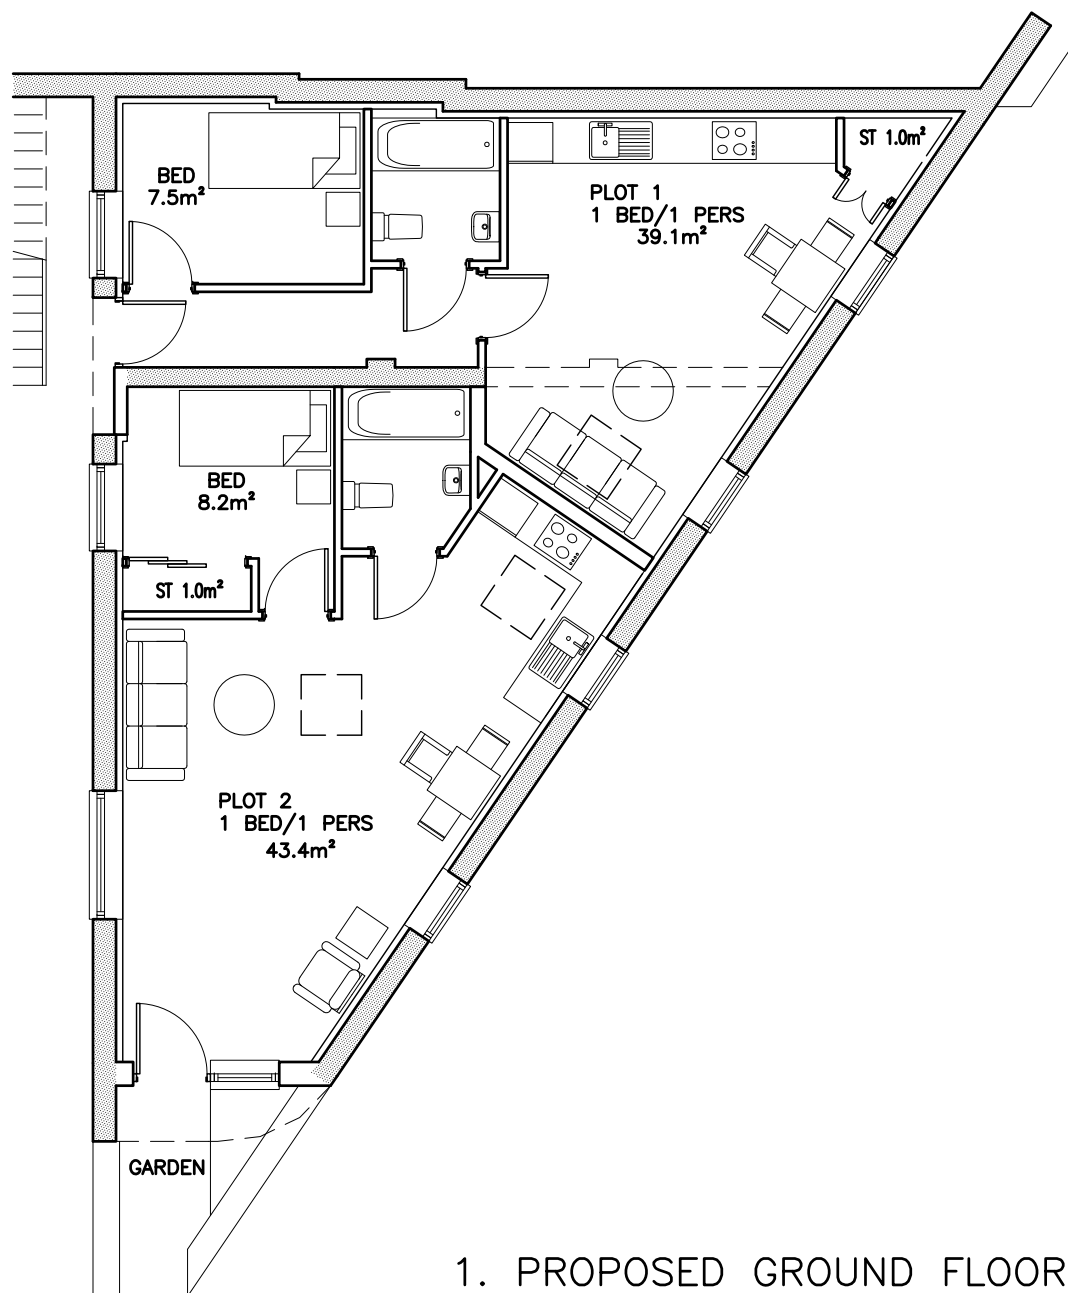


1. PROPOSED GROUND FLOOR PLAN 1:100




2. PROPOSED FRONT ELEVATION (NORTHWEST) 1:100

- KEY:
1. Red facing brick similar to existing
 2. -
 3. Render white similar to existing
 4. White windows
 5. White glazed door
 6. Rooflight
 7. Coping stone red raised by 150mm to allow for added thermal roof insulation
 8. -
 9. Precast sill similar to existing
 10. Black guttering white fascia similar to existing
 11. Flat roofing membrane dark grey raised by 150mm to allow for added thermal insulation
 12. Hedge

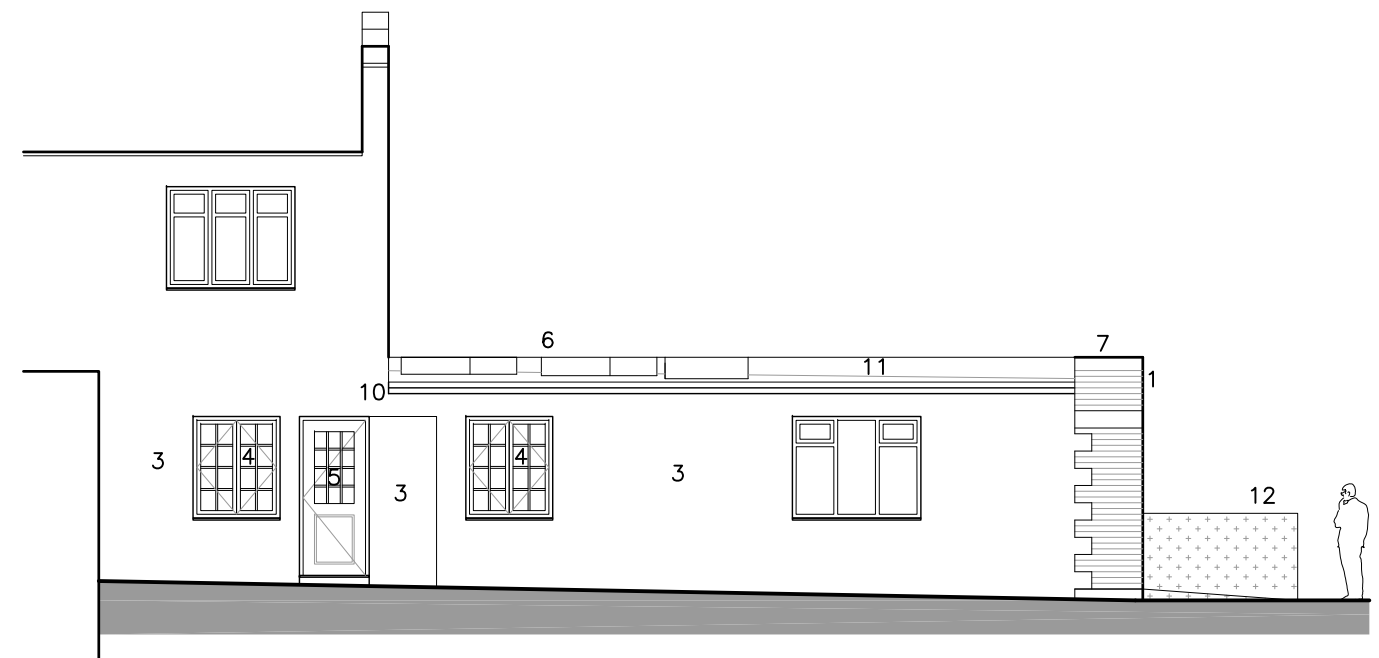

3. PROPOSED SIDE ELEVATION (NORTH) 1:100

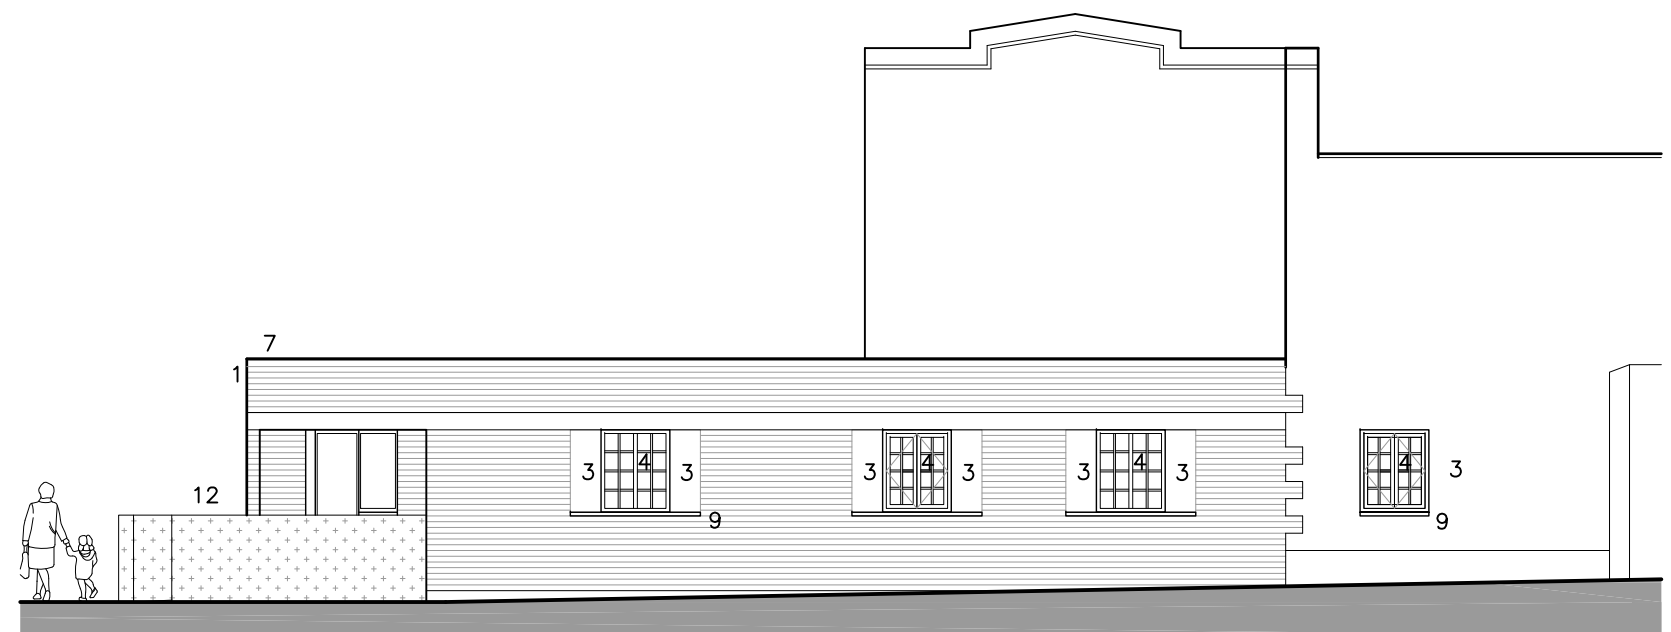

4. PROPOSED SIDE ELEVATION (SOUTHWEST) 1:100

0 1 2 3 4 5 10m
Scale 1:100

Client: A E Crewe Properties Ltd			
Project: Market House 12A Cross Road Tadworth Surrey KT20 5SR			
Drawing Title: Proposed ground floor plan and elevations			
Scale: A3: 1:100	Date: Sep 20	Drawing No: 208/PL13	Revision: A)25.11.2020
PLarchitects limited, 199 Walton Road, West Molesey, Surrey KT8 2HZ Phone: 07943 836 440 - e-mail: info@plarchitects.co.uk ©			







