









NO.	DESCRIPTION	DATE
1	Issue for comment	10/11/21
2	Issue for comment	10/11/21
3	Issue for comment	10/11/21
4	Issue for comment	10/11/21
5	Issue for comment	10/11/21
6	Issue for comment	10/11/21

Brent Marley Architects Limited
 Surrey Road
 West Heath East Grinstead
 Tel: 01 342 810287

AN & LJC Rotherham Partnership

**Bunting Mead
 Lonebone Lane
 Reigate**

**Proposed Site
 Layout Plan**


PLANNING

Jan 21 1:200 @ A2



BY BH REVIEWED BY

345/054 F

Information produced from GIS and aerial photography. All other data is derived from Ordnance Survey maps and is not to be used for any other purpose without the permission of the Ordnance Survey. Information is to be used only in connection with the project.

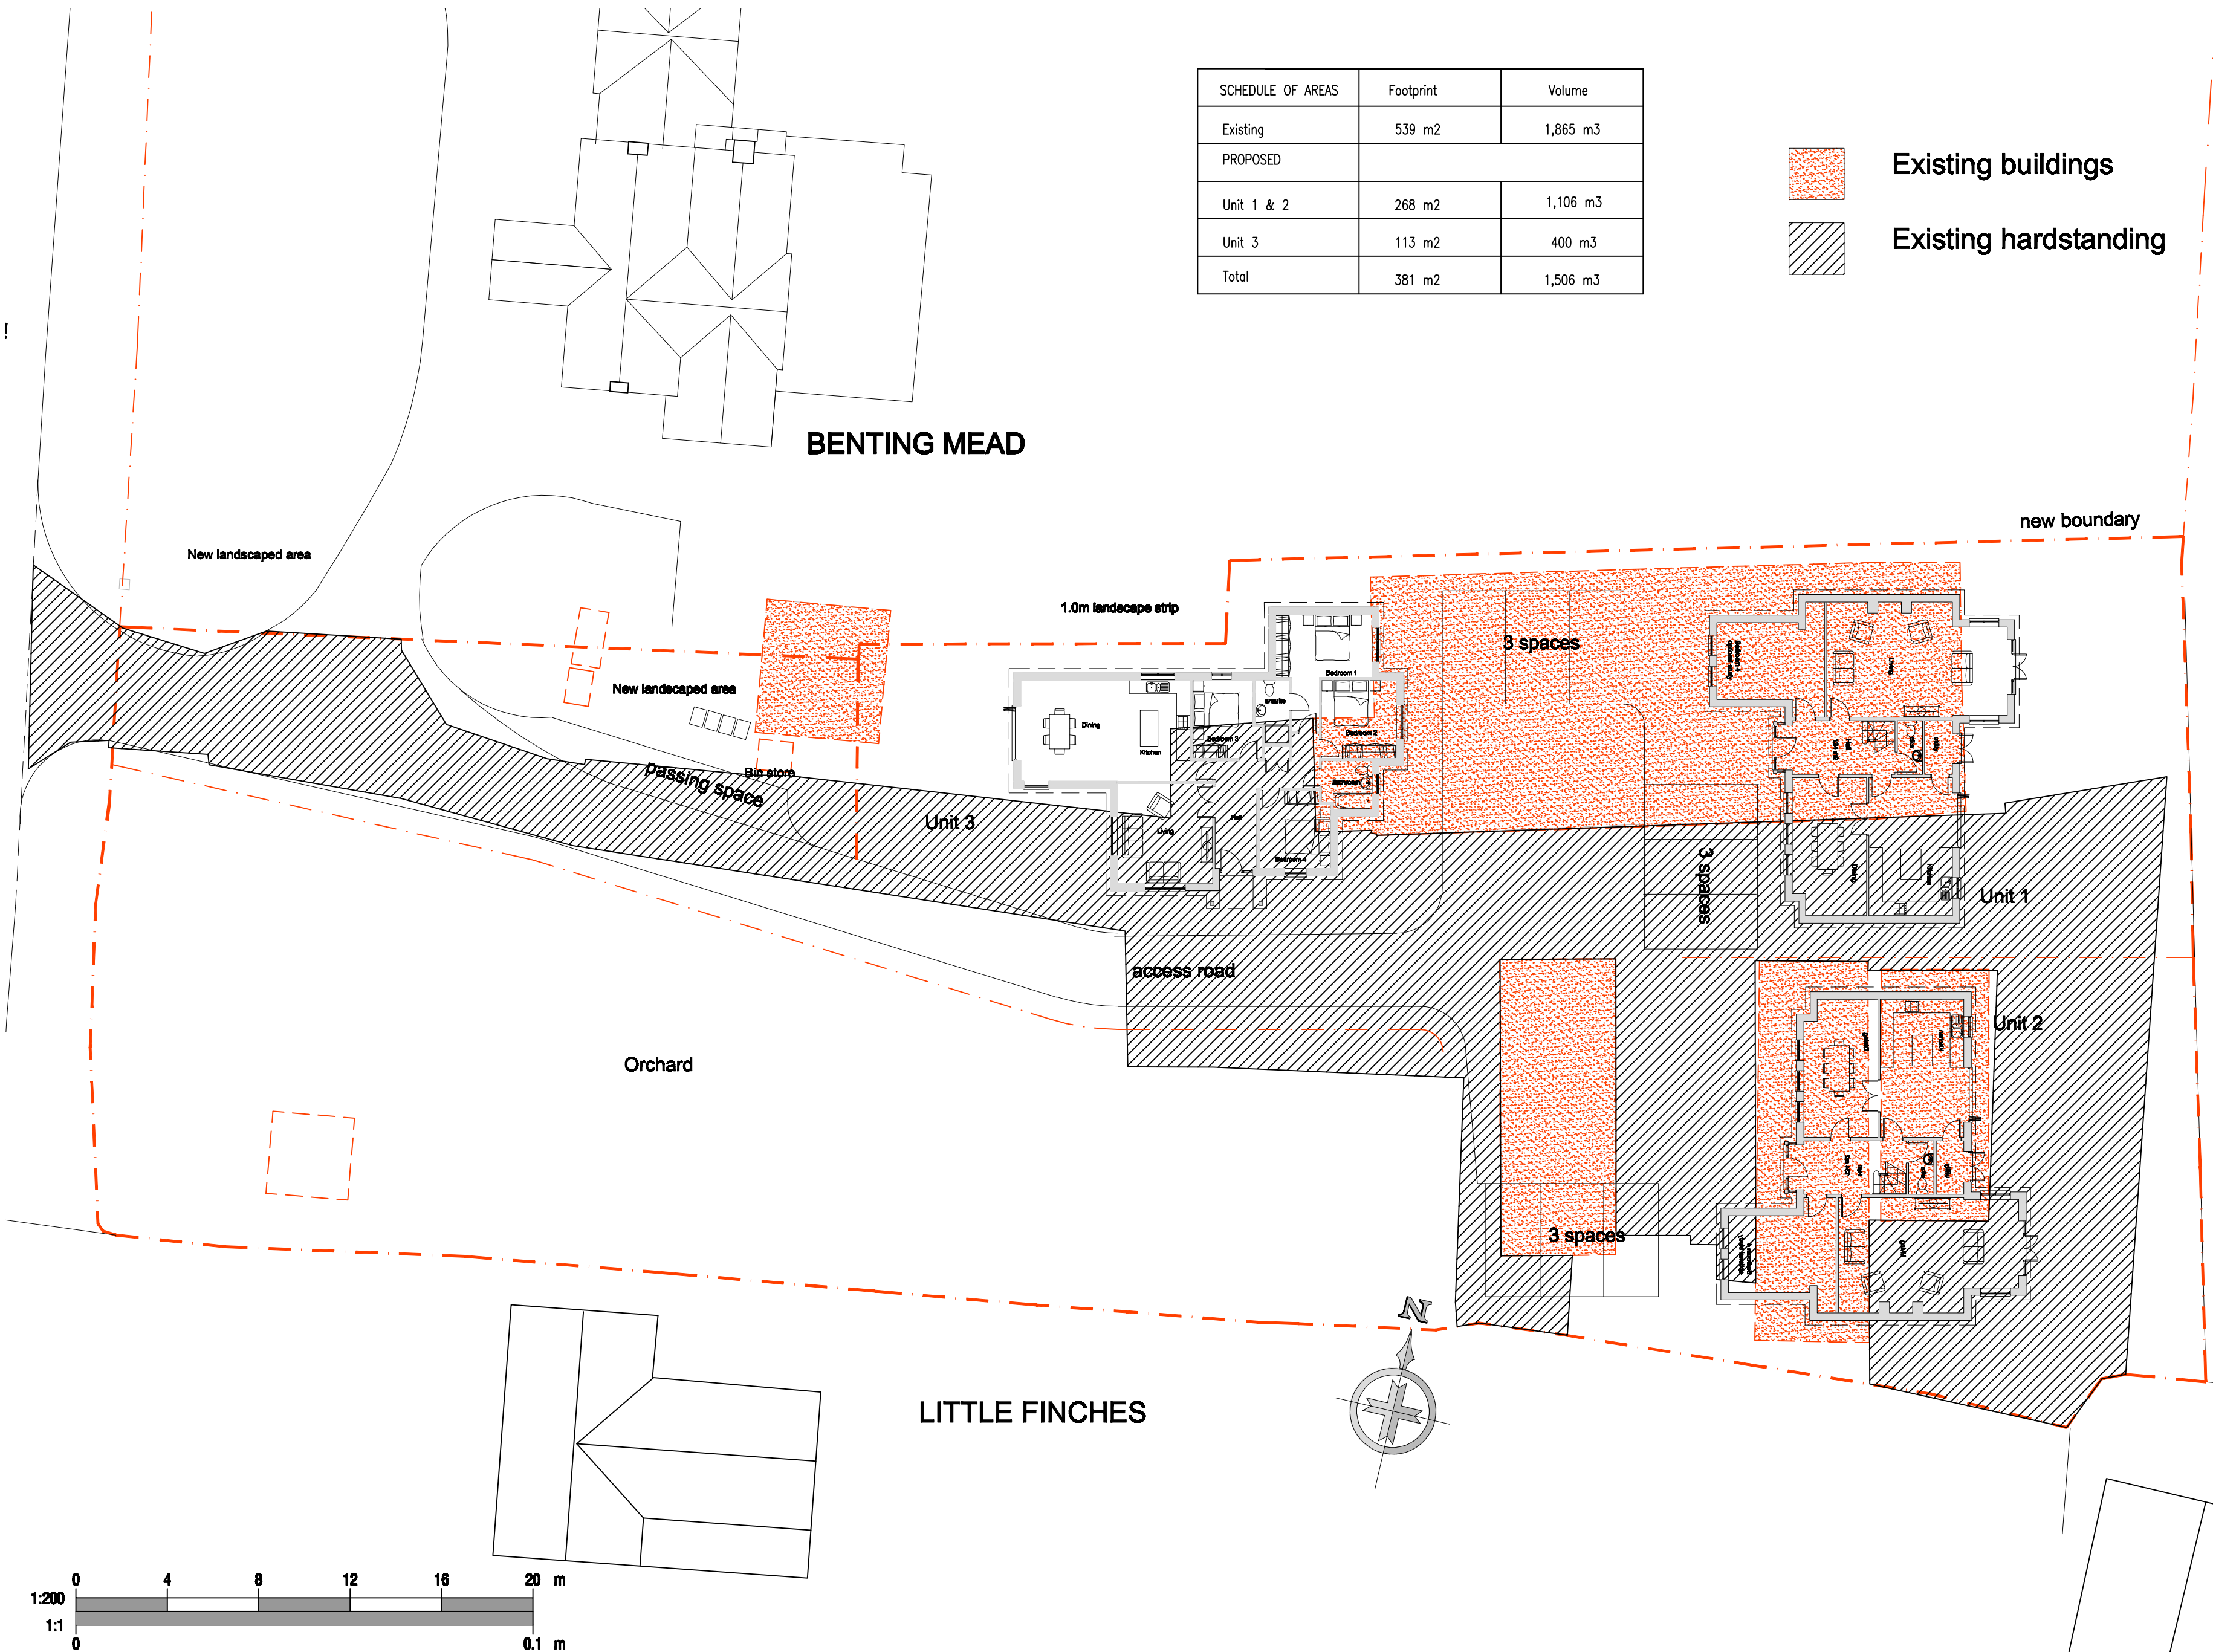

SCHEDULE OF AREAS	Footprint	Volume
Existing	539 m2	1,865 m3
PROPOSED		
Unit 1 & 2	268 m2	1,106 m3
Unit 3	113 m2	400 m3
Total	381 m2	1,506 m3

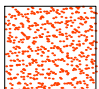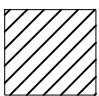-  Existing buildings
-  Existing hardstanding

REVISIONS:			
No.	Revision	Date	By
A	Scheme revised	06.02.21	BH

Brent Huntley Architects Limited
Sunnyside Selsfield Road
West Hoathly East Grinstead
Tel: 01 342 810267


CLIENT
**AN & LJC Rothera
Partnership**


PROJECT
**Benting Mead
Lonesome Lane
Reigate**

TITLE
**Existing/
Proposed Plan
Revised scheme**


STATUS			
PLANNING			
DATE	Nov 20	SCALE	1:200 @ A2
DRAWN BY	BH	REVIEWED BY	
DRAWING NUMBER	345/057	REVISION	A

Information produced from OS and survey.
Do NOT scale this drawing. Figured dimensions
only are to be used and any discrepancies
shall be reported to the Contract Administrator.
MODIFICATIONS to be made solely on
ORIGINAL MAGNETIC MEDIA.

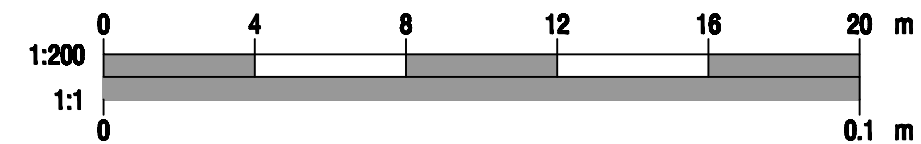


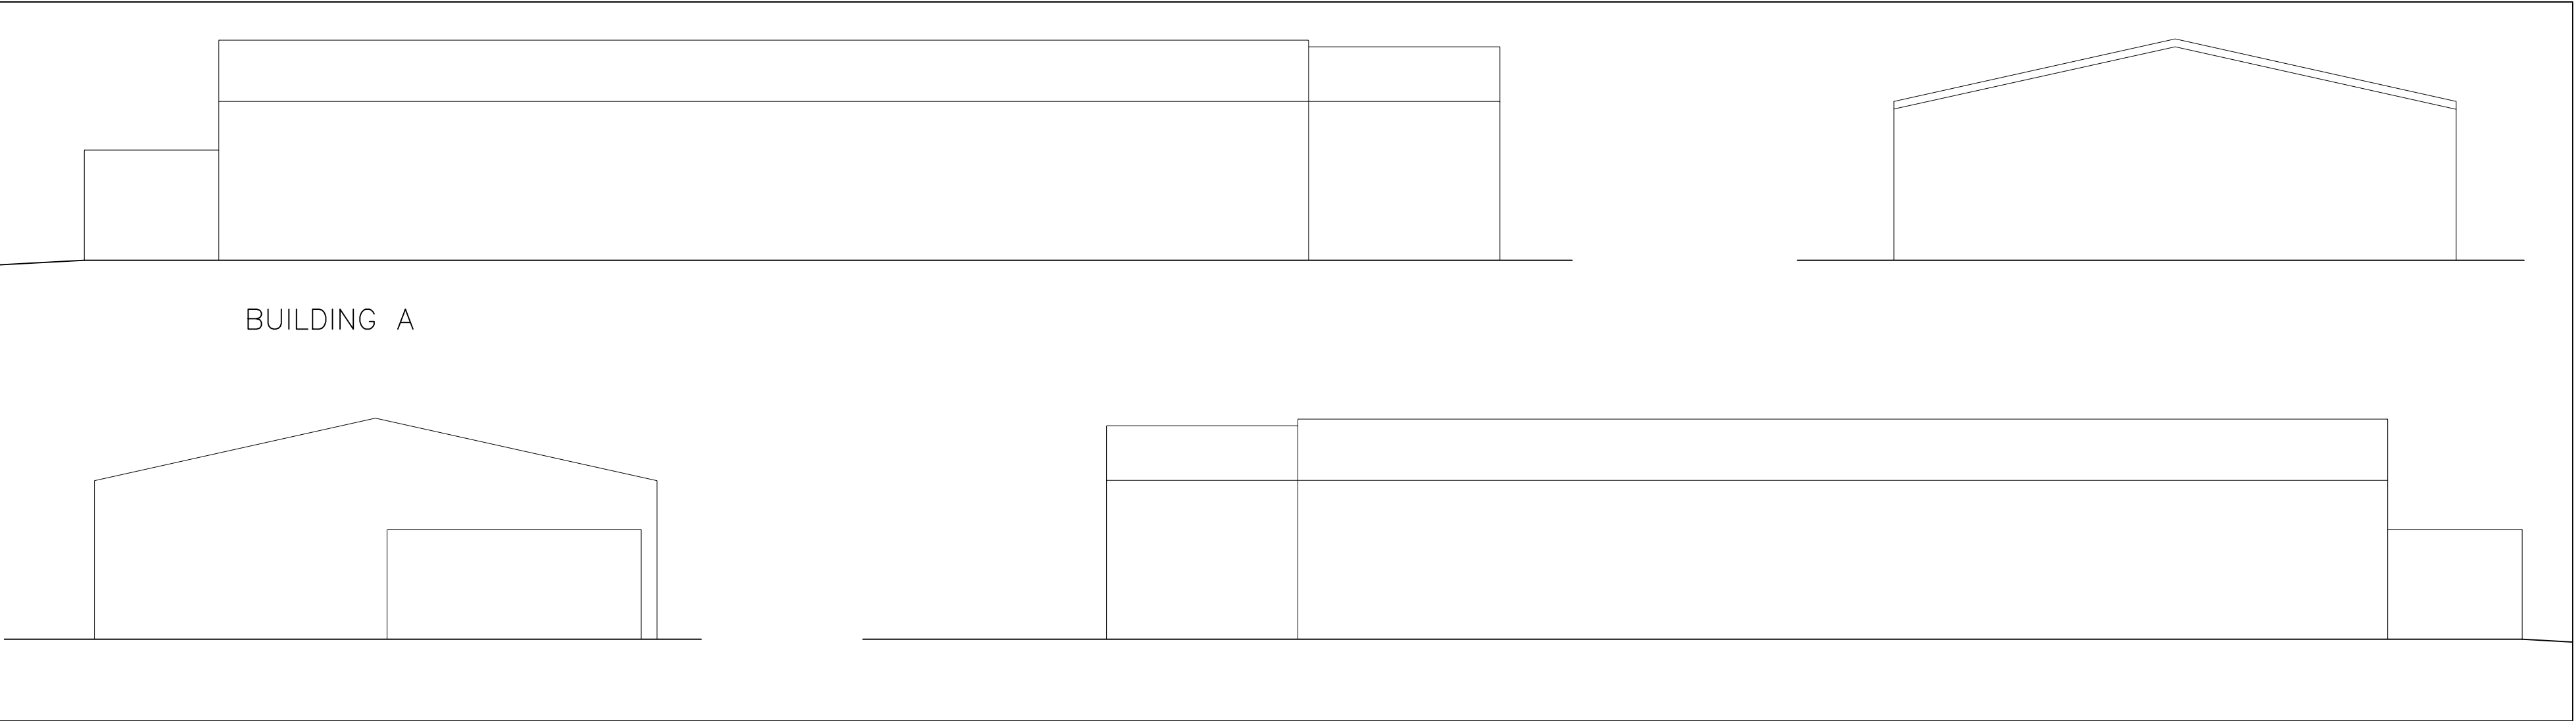


BUILDING A

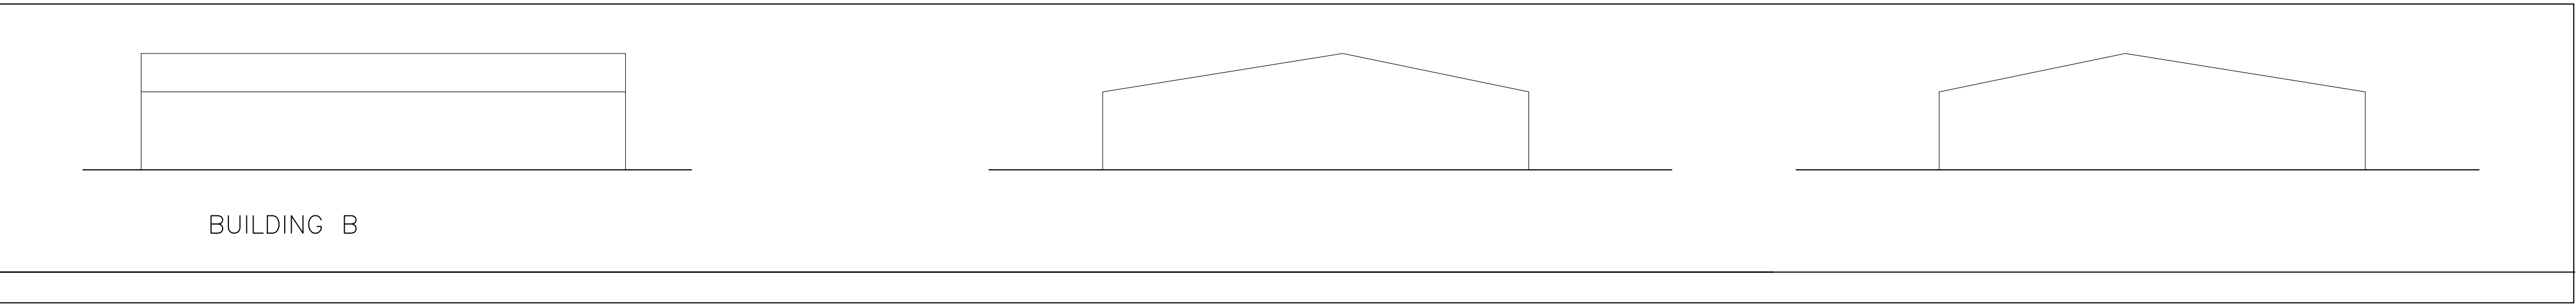


BUILDING B

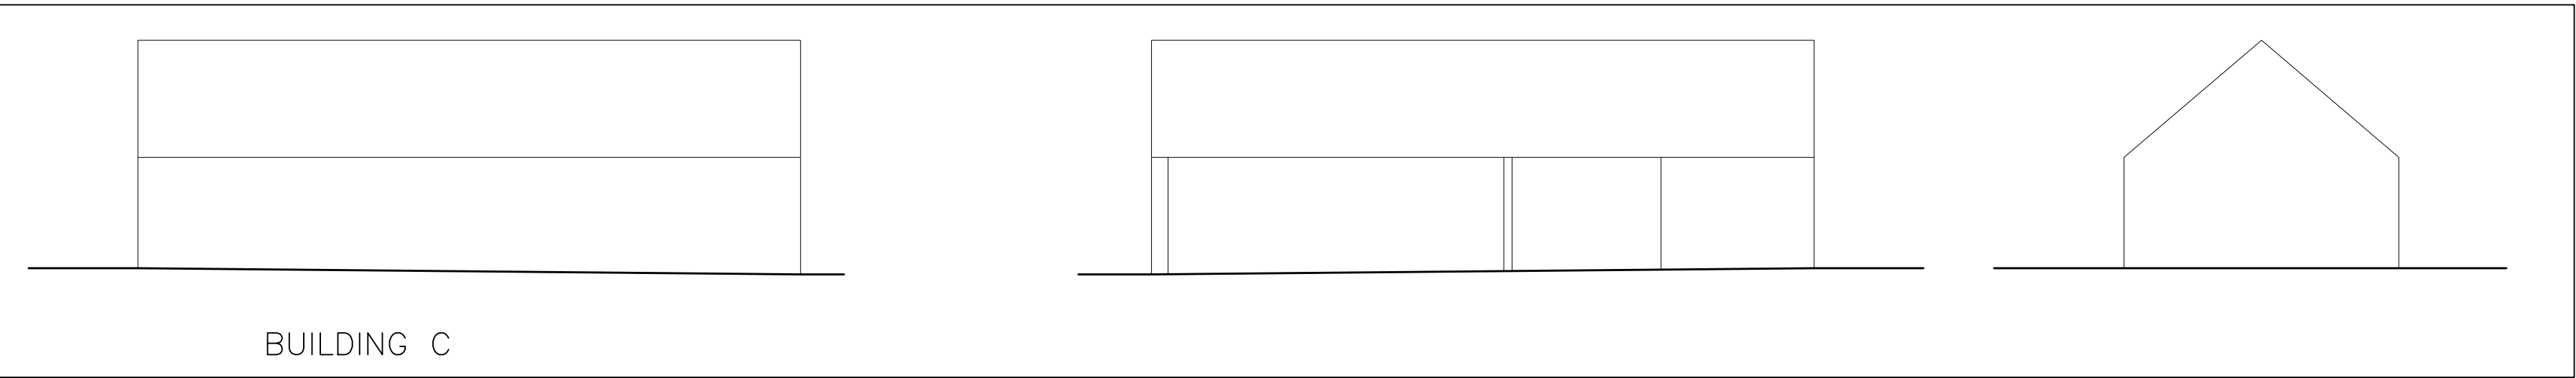


BUILDING C

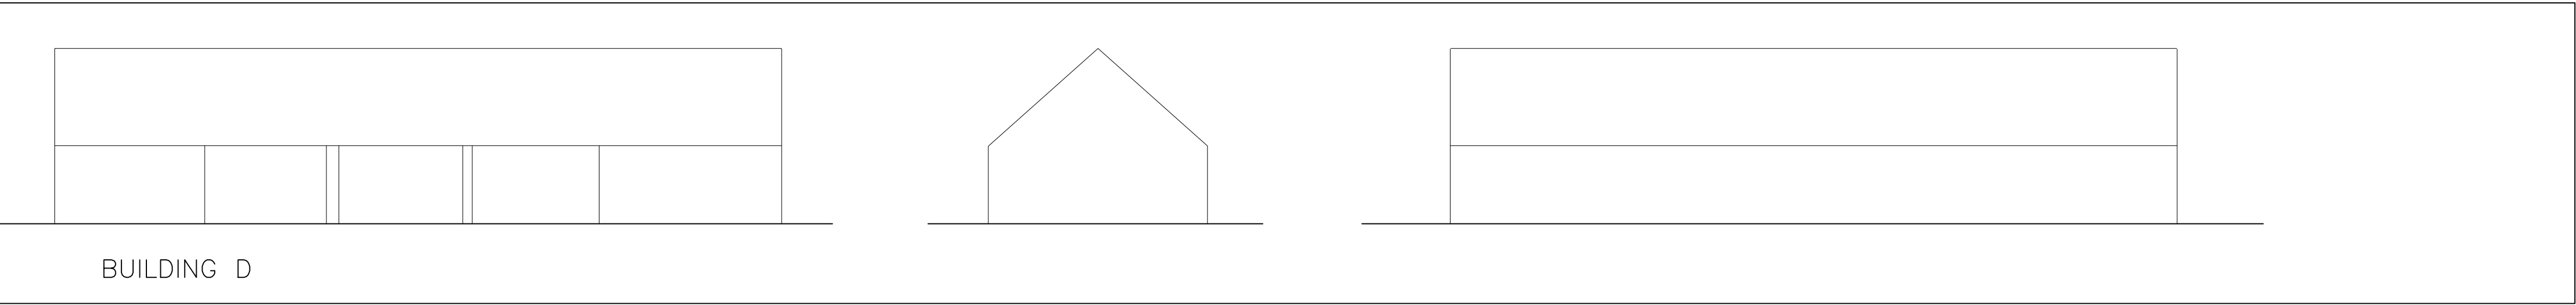

BUILDING D

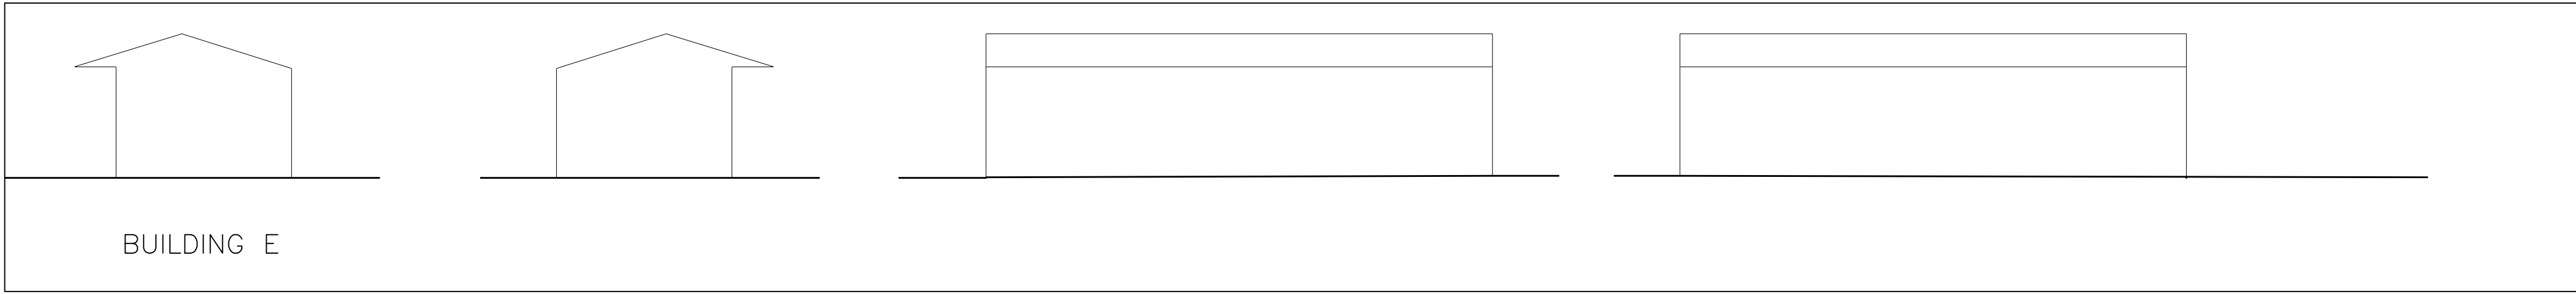

BUILDING E

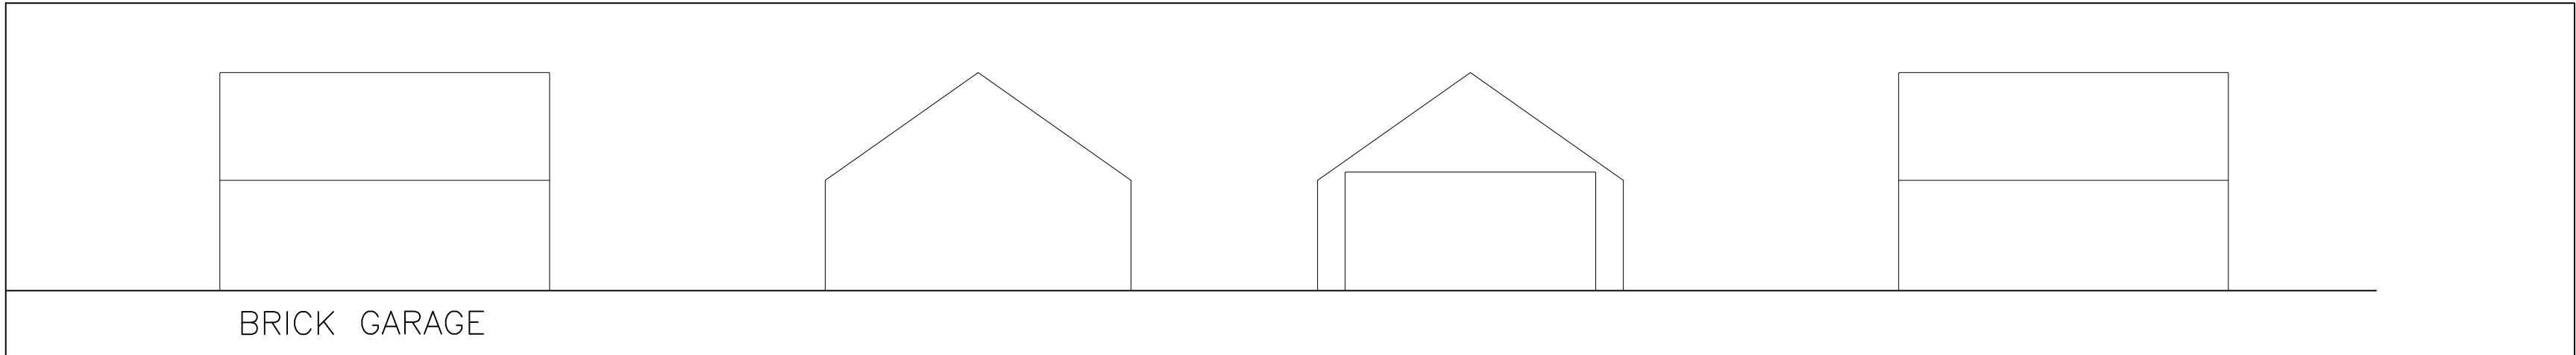

BRICK GARAGE

Brent Huntley Architects Limited
Sunnyside Selsfield Road
West Hoathly East Grinstead
Tel: 01 342 810267

CLIENT
**AN & LJC Rothera
Partnership**

PROJECT
**Benting Mead
Lonesome Lane
Reigate**

TITLE
**Buildings A, B, C, D, E
and Double Garage
Elevations**

STATUS
PLANNING

DATE
Sep 20

SCALE
1:100 @ A1

DRAWN BY
BH



REVIEWED BY

DRAWING NUMBER
345/010

REVISION
*

Information produced from OS and survey.
Do NOT scale this drawing. Figured dimensions
only are to be used and any discrepancies
shall be reported to the Contract Administrator.
MODIFICATIONS to be made solely on
ORIGINAL MAGNETIC MEDIA.

REVISIONS:			
No:	Revision:	Date:	By:
A	Layout revised	05.02.21	BH
B	Shadows added	15.02.21	BH

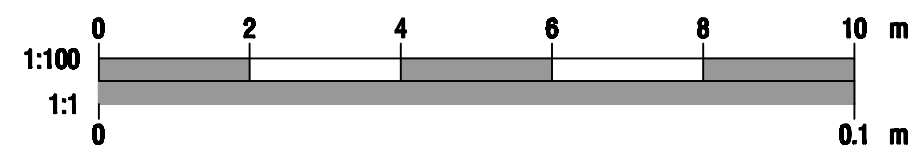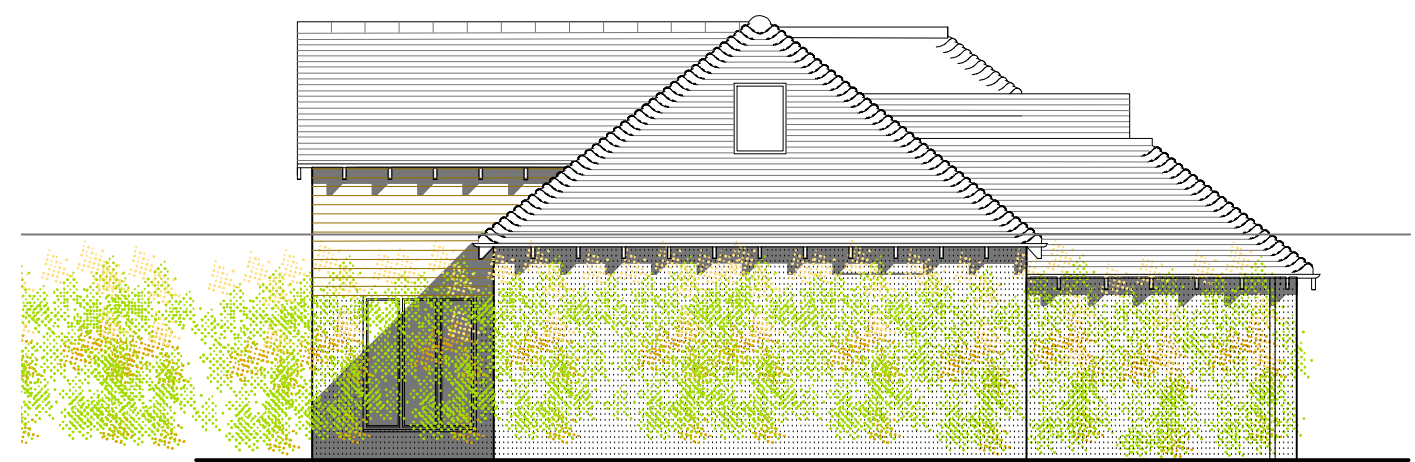

Brent Huntley Architects Limited
 Sunnyside Selsfield Road
 West Hoathly East Grinstead
 Tel: 01 342 810267

CLIENT
AN & LJC Rothera Partnership

PROJECT
**Benting Mead
 Lonesome Lane
 Reigate**

TITLE
**Units 1 & 2
 Elevations
 Revised**

STATUS
 PLANNING

DATE
 Feb 21

SCALE
 1:100 @ A3

DRAWN BY
 BH


REVIEWED BY

DRAWING NUMBER
 345/072


REVISION
 B

Information produced from OS and survey.
 Do NOT scale this drawing. Figured dimensions only are to be used and any discrepancies shall be reported to the Contract Administrator.
 MODIFICATIONS to be made solely on ORIGINAL MAGNETIC MEDIA.


REVISIONS:			
No.	Revision:	Date:	By:
A	Layout revised	05.02.21	BH
B	Shadows added	15.02.21	BH

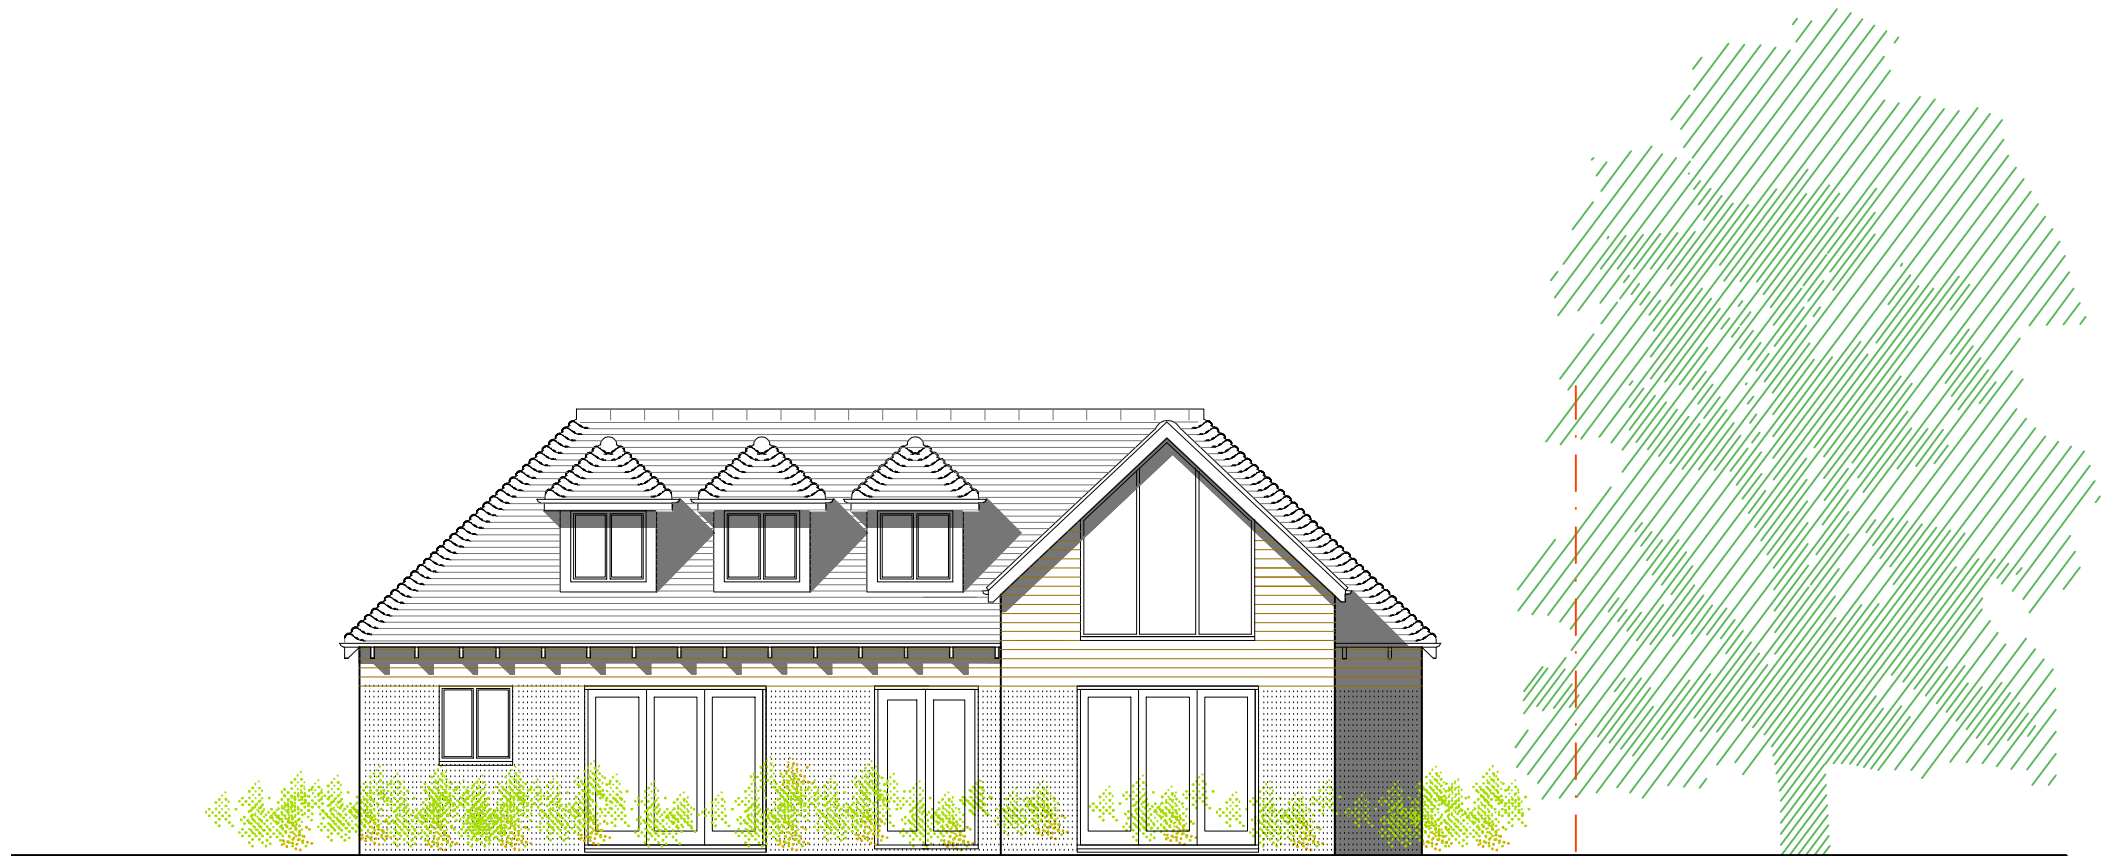

Rear Elevation

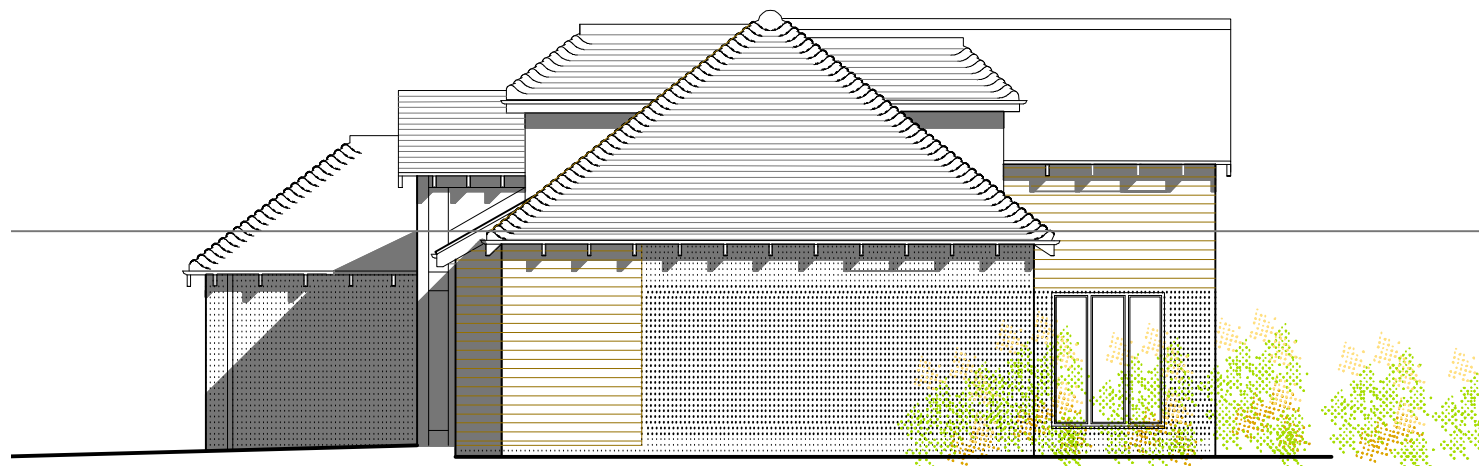

Side Elevation

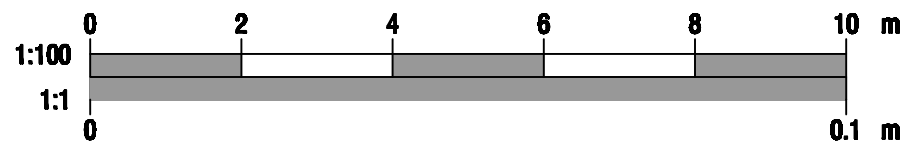

Brent Huntley Architects Limited
Sunnyside Selsfield Road
West Hoathly East Grinstead
Tel: 01 342 810267

CLIENT
**AN & LJC Rothera
Partnership**

PROJECT
**Benting Mead
Lonesome Lane
Reigate**

TITLE
**Units 1 & 2
Elevations 2
Revised**

STATUS
PLANNING

DATE: Feb 21 SCALE: 1:100 @ A3


DRAWN BY: BH REVIEWED BY:

DRAWING NUMBER: 345/073 REVISION: B

Information produced from OS and survey.
Do NOT scale this drawing. Figured dimensions
only are to be used and any discrepancies
shall be reported to the Contract Administrator.
MODIFICATIONS to be made solely on
ORIGINAL MAGNETIC MEDIA.



Side Elevation

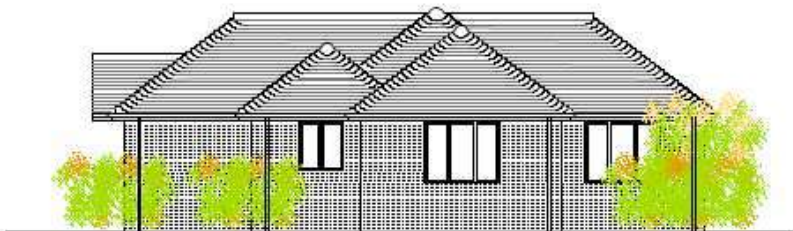

Side Elevation




Front Elevation





Rear Elevation

Preliminary

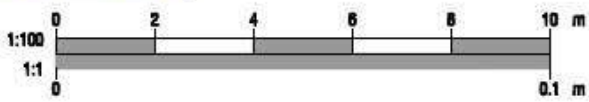


Brent Hurdley Architects Limited Sunnyside Selsfield Road West Hothly East Grinstead Tel: 01 342 810267	
LIST AN & LJC Rothera Partnership	
PROJECT Bentley Mead Lonsome Lane Reigate	
TITLE Unit 4 Detached Elevations	
DRAWING PLANNING	
DATE	SCALE
Nov 20	1:100 @ A3
DRAWN BY	REVIEWED BY
BH	
CHECKED/ISSUED	REVISION
345/034	0
<small> Information produced from GIS and survey data. Do NOT scale the drawing. Printed elevations will not be used and any discrepancies shall be reported to the Contract Administrator. All drawings to be made solely on ORIGINAL MAGNETIC MEDIA. </small>	

REVISIONS:			
No:	Revision:	Date:	By:
A	Layout revised	05.02.21	BH

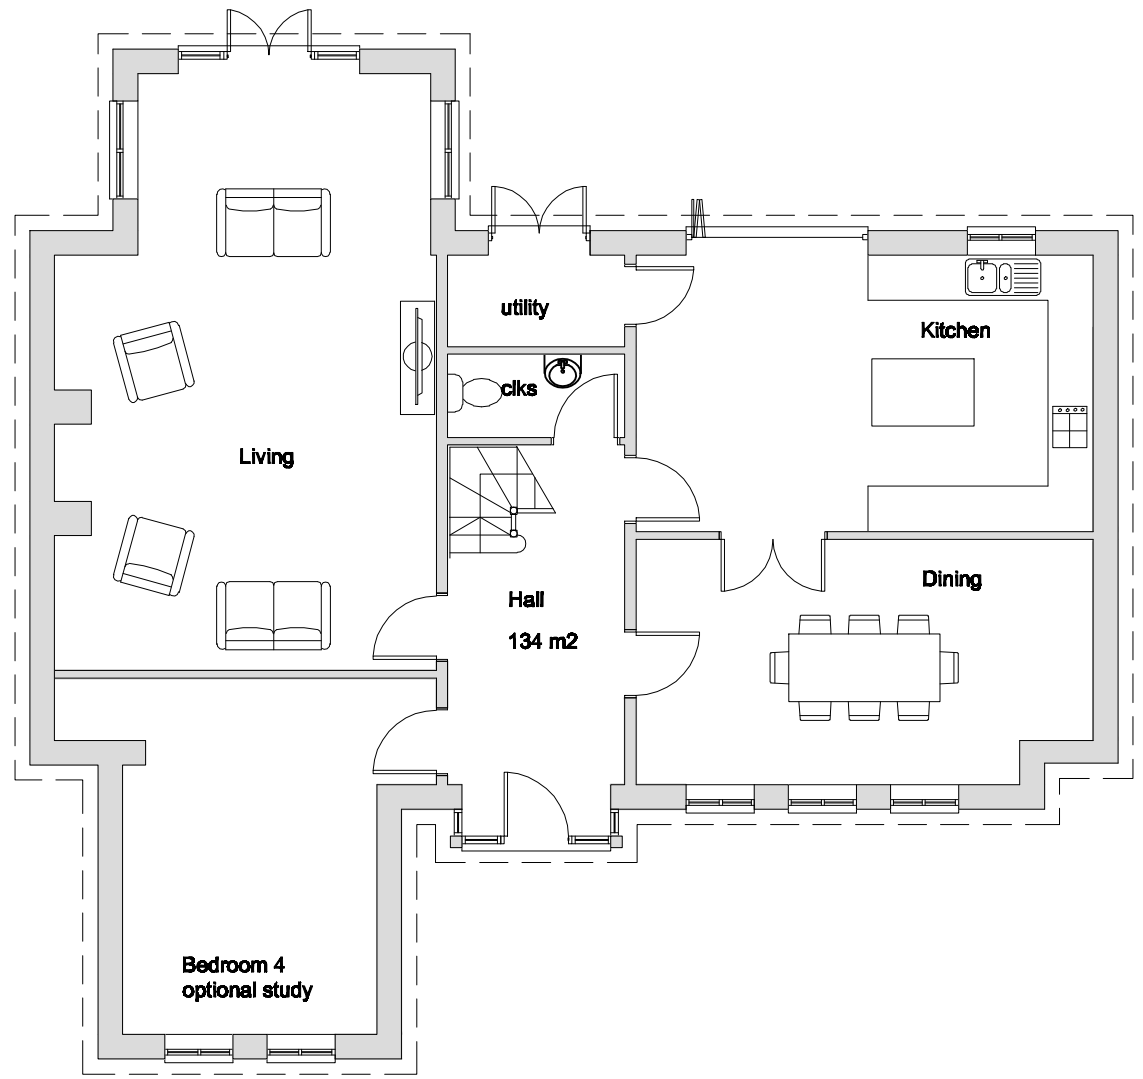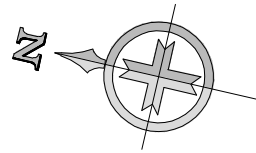


Ground Floor Plan

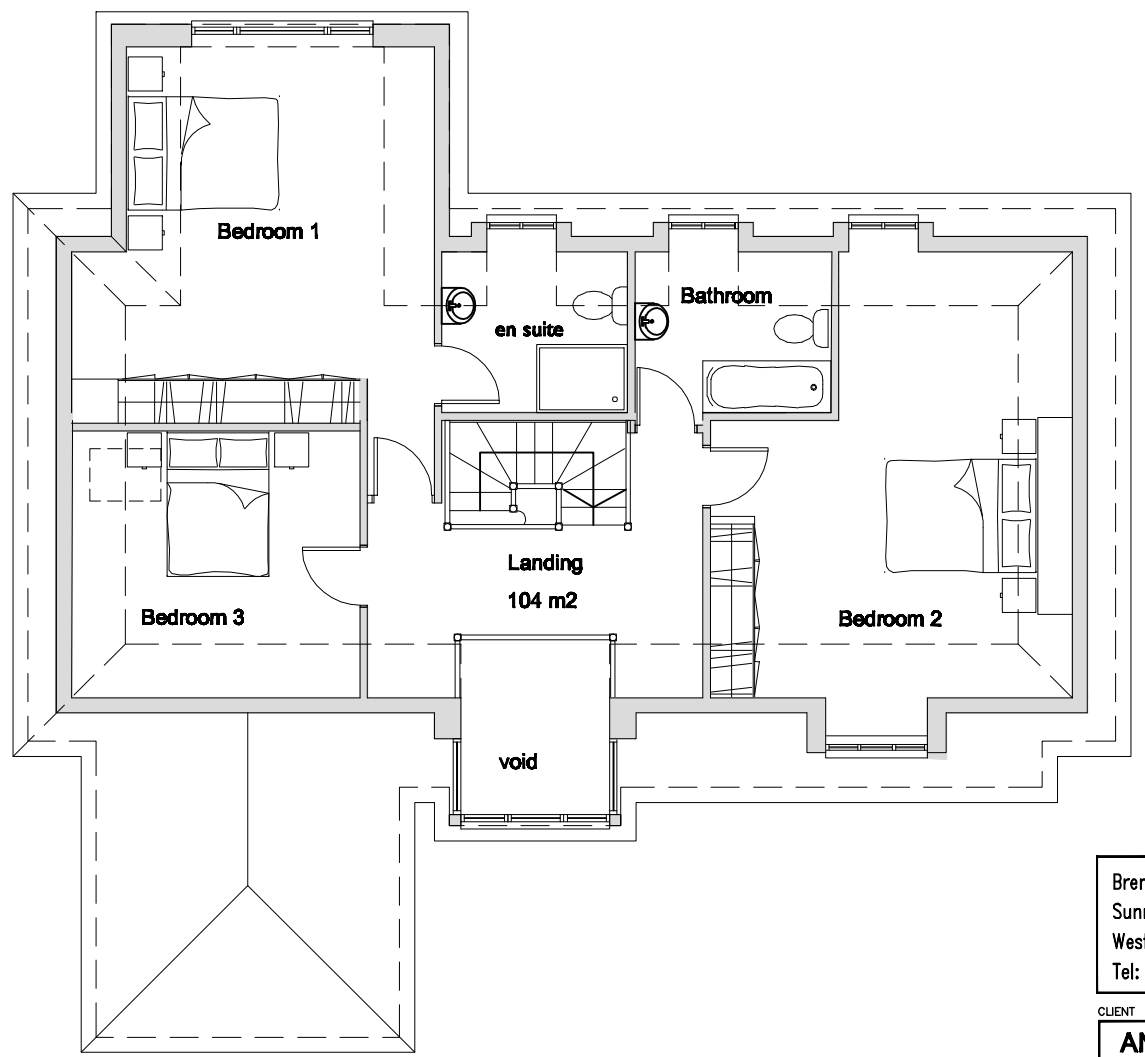

First Floor Plan

Units 1 & 2 Areas:	Units 1 & 2 Volume
Footprint 268 m2	553 m3 x 2
Area 464 m2	Total 1,106 m3

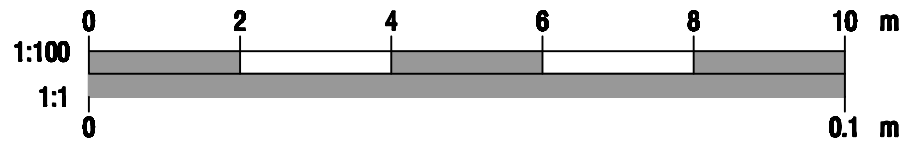

Brent Huntley Architects Limited
 Sunnyside Selsfield Road
 West Hoathly East Grinstead
 Tel: 01 342 810267

CLIENT

AN & LJC Rothera Partnership

PROJECT

Benting Mead
Lonesome Lane
Reigate

TITLE

Units 1 & 2
Floor Plans
Revised

STATUS

PLANNING

DATE

Feb 21

SCALE

1:100 @ A3

DRAWN BY

BH

REVIEWED BY

DRAWING NUMBER

345/070

REVISION

A



Information produced from OS and survey.
 Do NOT scale this drawing. Figured dimensions
 only are to be used and any discrepancies
 shall be reported to the Contract Administrator.
 MODIFICATIONS to be made solely on
 ORIGINAL MAGNETIC MEDIA.

REVISIONS:			
No:	Revision:	Date:	By:
A	Layout revised	21.11.20	BH
B	Updated layout and orientation	30.11.20	BH
C	Living/Kitchen amended	02.12.20	BH


Detached Areas:

Footprint 142 m2

Volume: 483m3

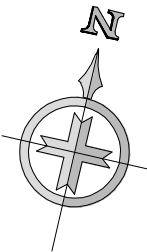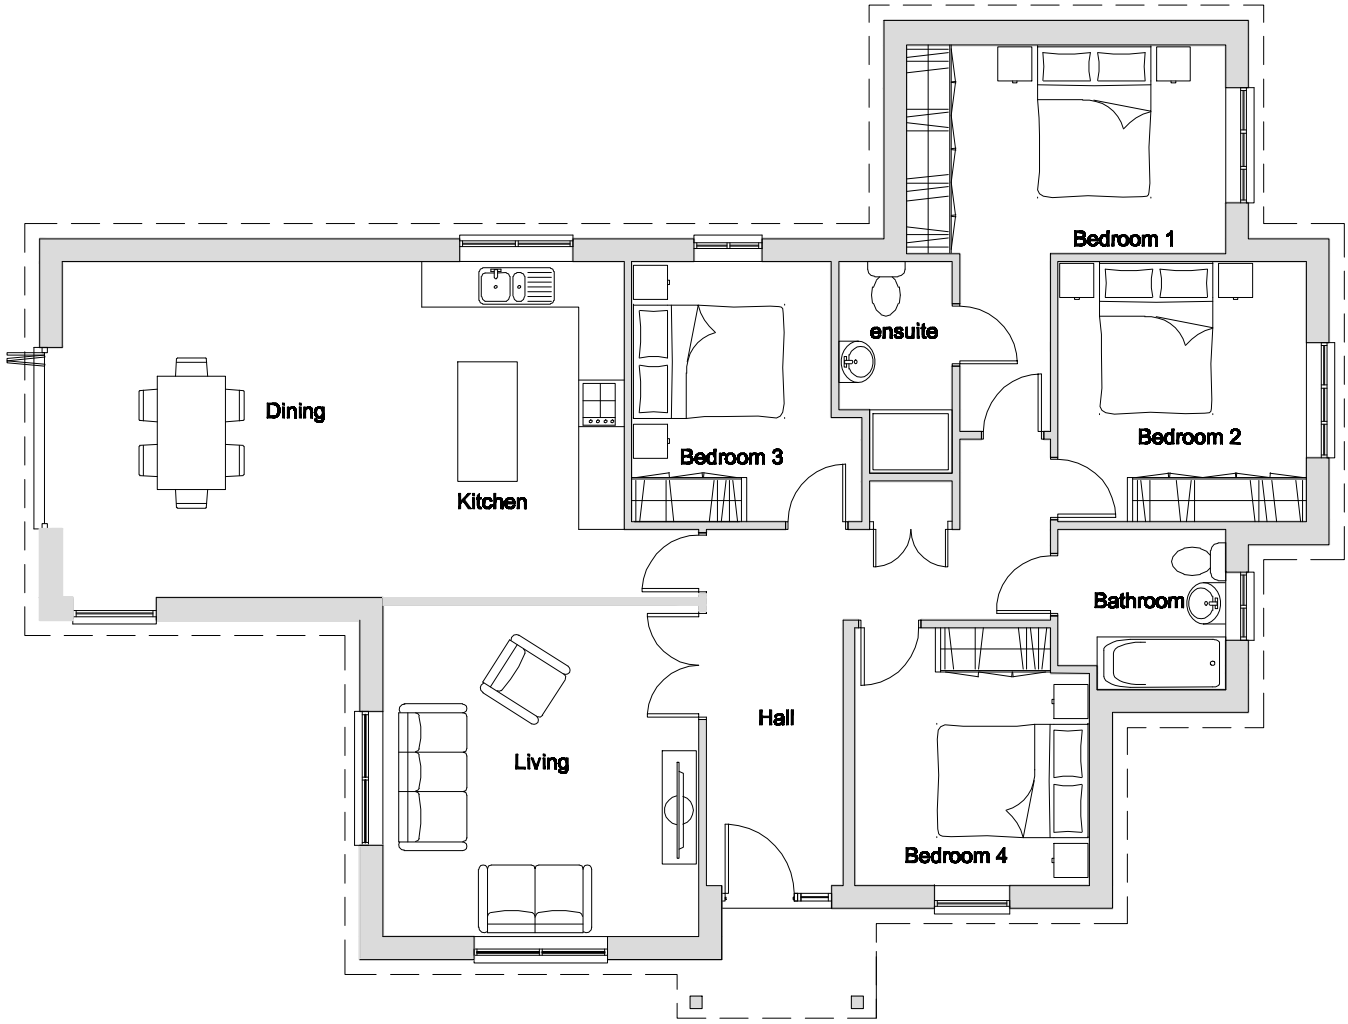

Ground Floor Plan

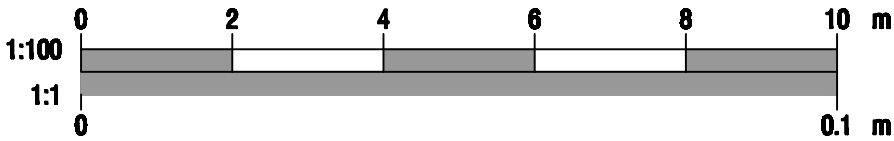

Brent Huntley Architects Limited
Sunnyside Selsfield Road
West Hoathly East Grinstead
Tel: 01 342 810267

CLIENT
**AN & LJC Rothera
Partnership**

PROJECT
**Benting Mead
Lonesome Lane
Reigate**

TITLE
**Detached Unit
Ground Floor Plan**

STATUS
PLANNING

DATE
Nov 20

SCALE
1:100 @ A3

DRAWN BY
BH

REVIEWED BY

DRAWING NUMBER
345/033

REVISION
C


Information produced from OS and survey.
Do NOT scale this drawing. Figured dimensions
only are to be used and any discrepancies
shall be reported to the Contract Administrator.
MODIFICATIONS to be made solely on
ORIGINAL MAGNETIC MEDIA.



REVISIONS:			
No:	Revision:	Date:	By:
A	Revised scheme	06.02.21	BH



Sectional Elevation through site

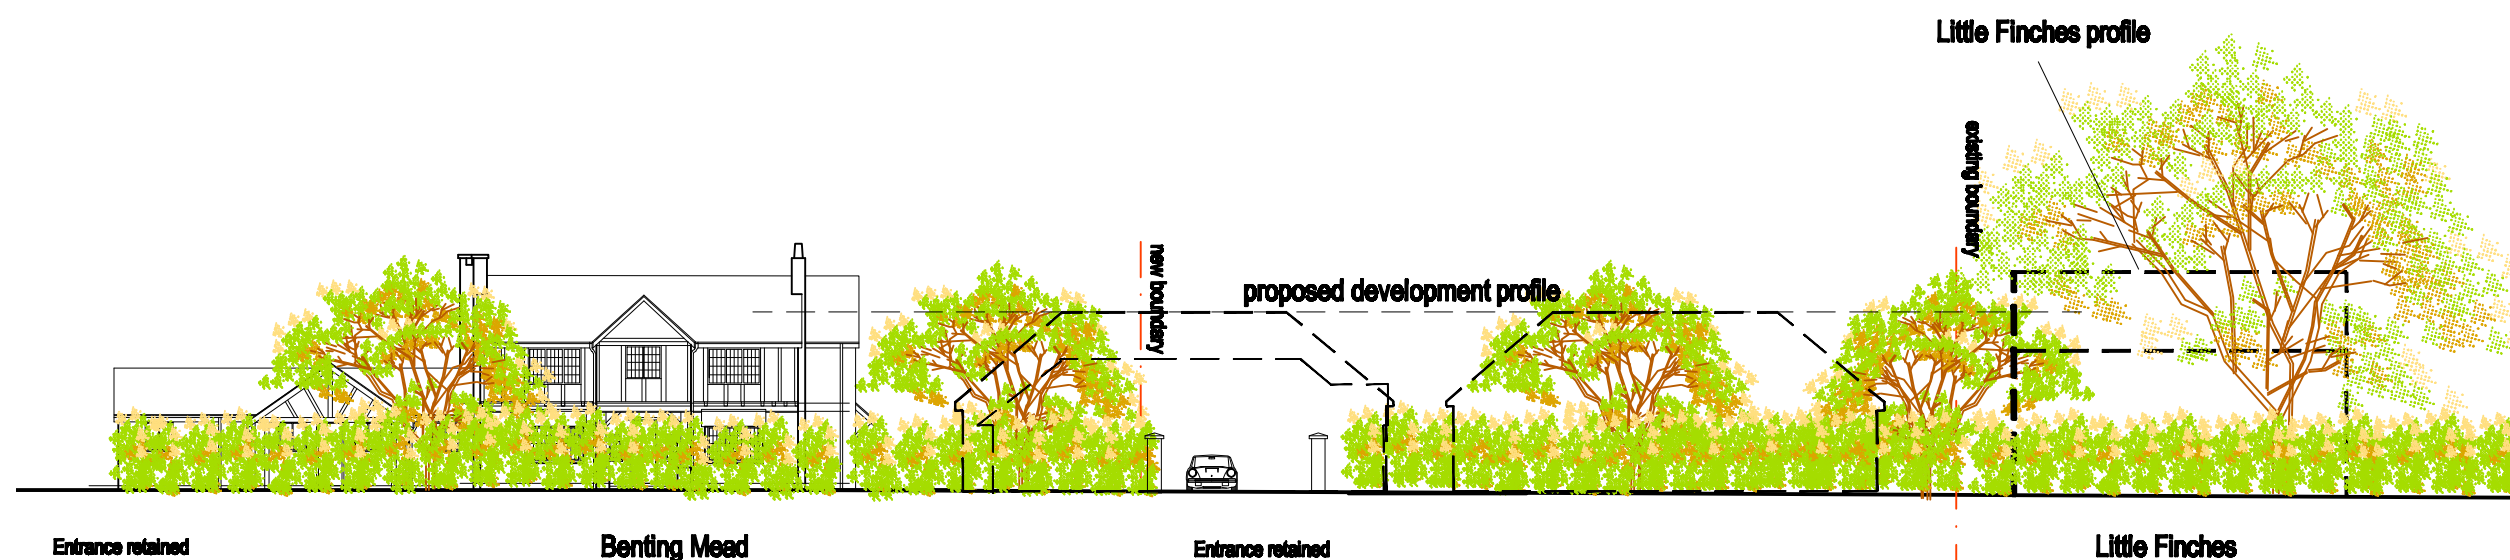

Lonesome Lane Street scene

Brent Huntley Architects Limited
Sunnyside Selsfield Road
West Hoathly East Grinstead
Tel: 01 342 810267

CLIENT
**AN & LJC Rothera
Partnership**

PROJECT
**Benting Mead
Lonesome Lane
Reigate**

TITLE
**Street Scenes
Revised Scheme**

STATUS
PLANNING

DATE
Jan 21

SCALE
1:250 @ A3

DRAWN BY
BH

REVIEWED BY

DRAWING NUMBER
345/055

REVISION
A

Information produced from OS and survey.
Do NOT scale this drawing. Figured dimensions
only are to be used and any discrepancies
shall be reported to the Contract Administrator.
MODIFICATIONS to be made solely on
ORIGINAL MAGNETIC MEDIA.

