


# 22/00476/F - Gilead House, Quality Street, Merstham

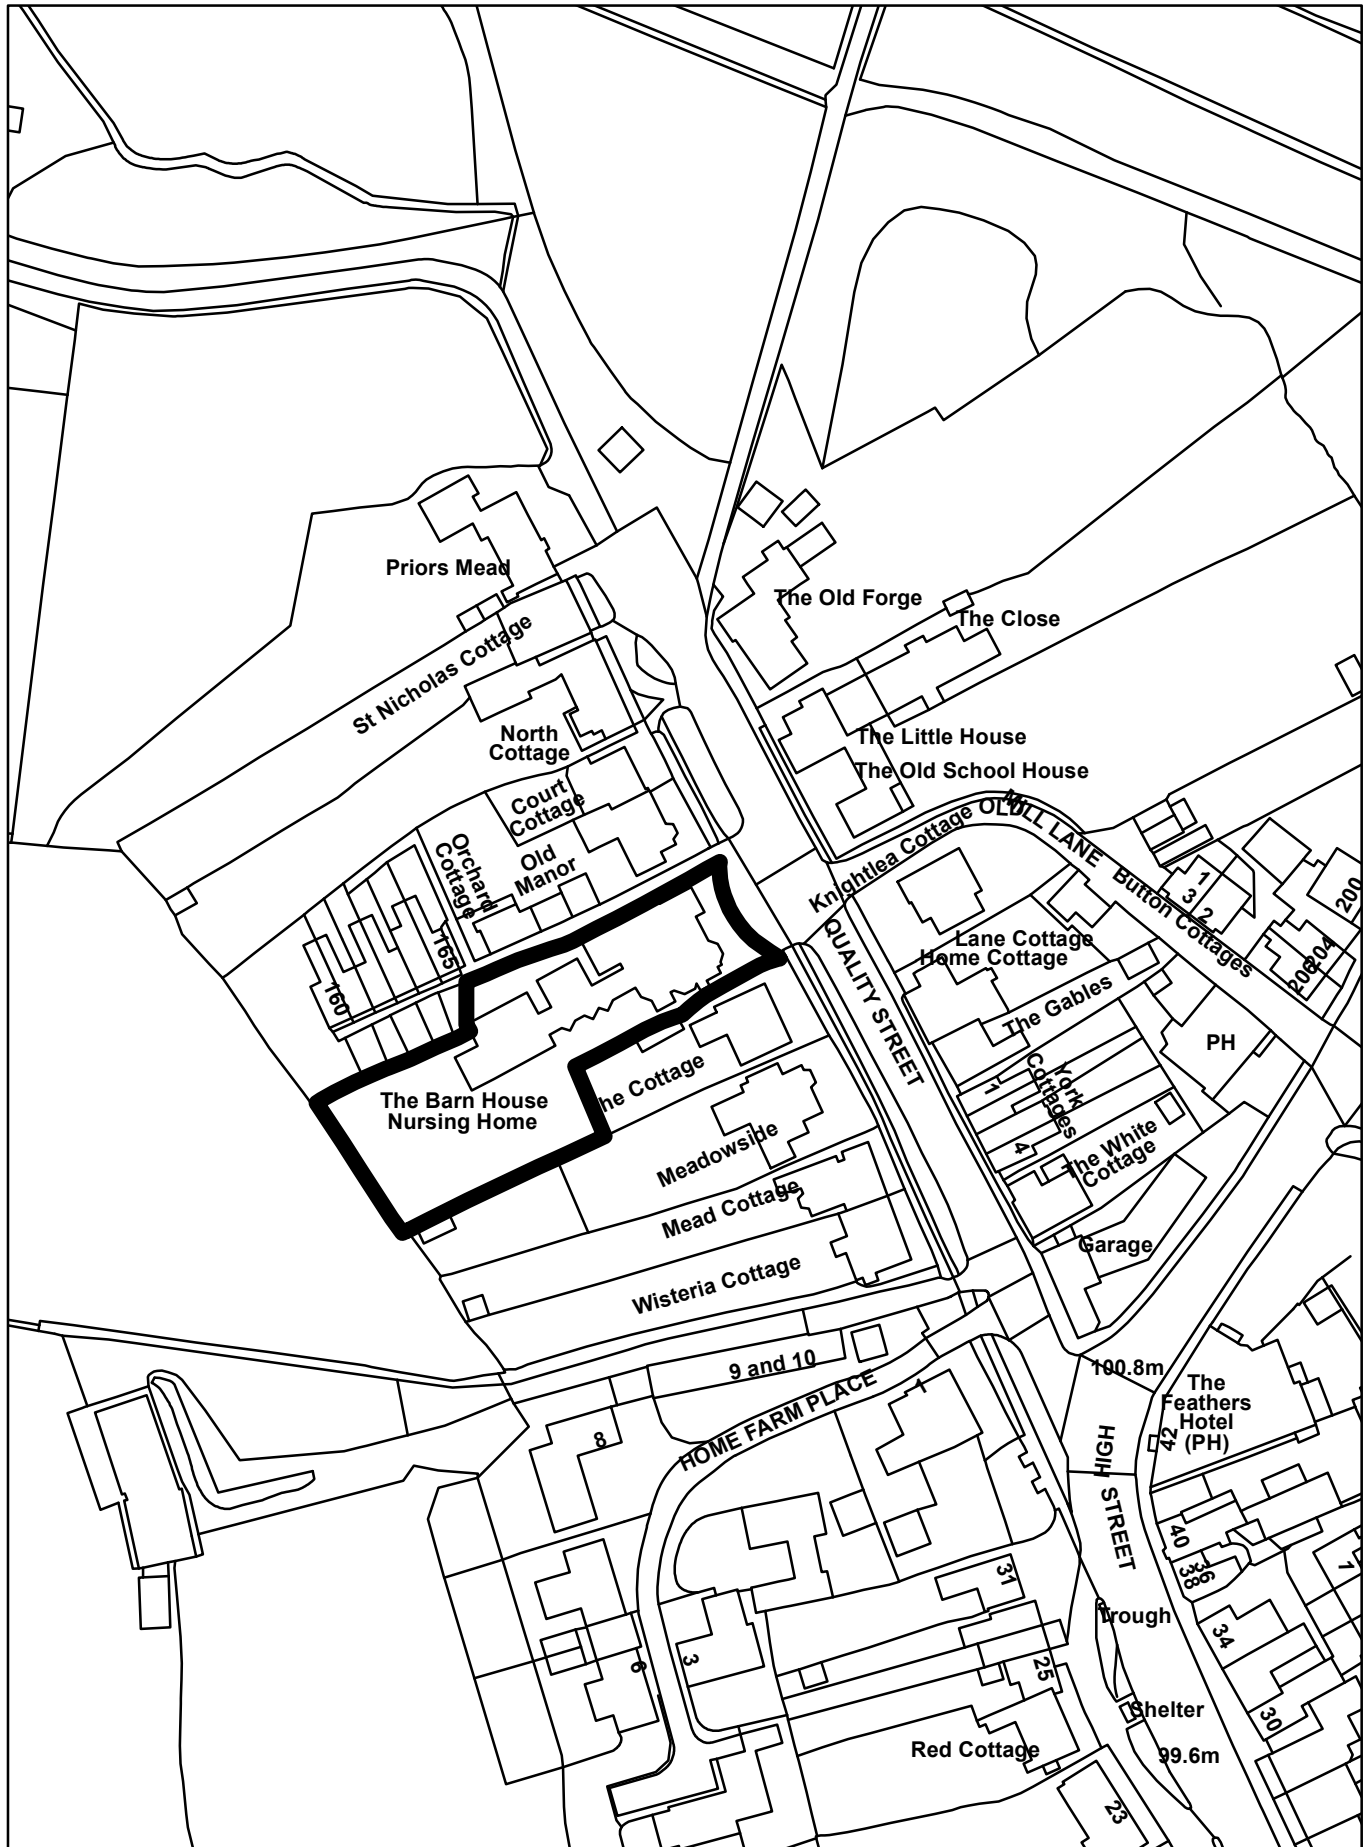



This drawing and any related notes are protected by copyright. To the extent that this is a design document it is, in addition, protected by design right. All rights in them are reserved. They are provided for your information only. No part of them or any design to which they relate may be reproduced in any form or any means without the prior written permission of Generative Design Partnership Ltd, except as expressly permitted by law. The doing of any unauthorised act in relation to them may result in both a civil claim and criminal prosecution

All dimensions in millimetres & to be checked on site prior to commencement. Builder to verify all dimensions, heights & levels prior to commencement of work. No encroachment into neighbours property. The contractor in preparing his estimate shall visit the site & acquaint himself with the problems involved & shall allow in his price for any detail whether shown or not which may reasonably be considered necessary to ensure a neat structurally sound & workman like job. The contractor shall issue all statutory notices to the local Authority during progress & completion of works.

The clients must give notice to the adjoining owner under the Party Wall Act 1996. This notice must be served two months prior to any works commencing on the party wall or excavation within 3m of any adjacent structures. These drawings any supporting calculations have been prepared for the purpose of applying for Building Regulation and Planning Permission only. Any work commenced at site prior to the statutory approval is at client's and builder's responsibility.

Any Discrepancies or Change in Design as per assumptions made shall be brought to the attention of structural Engineer. Timber sizes to be verified by Structural Engineer and approved by building control prior to construction



CLIENT	Ms Hunchui Shi			
PROJECT	THE BARN, QUALITY STREET REDHILL			
TITLE	EXISTING BLOCK PLAN			
SCALE	DATE	PROJECT	DRG No	REV
1:250@A3	24/03/2021	GDP252	P101	



**GENERATIVE DESIGN PARTNERSHIP LTD**  
 12 CAIRE COURT, WOODSIDE AVENUE, LONDON N12 8TD  
 E: generativedesignpartnership@gmail.com M: 07950430252





















This drawing and any related notes are protected by copyright. To the extent that this is a design document it is, in addition, protected by design right. All rights in them are reserved. They are provided for your information only. No part of them or any design to which they relate may be reproduced in any form or by any means without the prior written permission of Generative Design Partnership Ltd, except as expressly permitted by law. The doing of any unauthorised act in relation to them may result in both a civil claim and criminal prosecution.


All dimensions in millimetres & to be checked on site prior to commencement. Builder to verify all dimensions, heights & levels prior to commencement of work. No encroachment into neighbours property. The contractor in preparing his estimate shall visit the site & acquaint himself with the problems involved & shall allow in his price for any detail whether shown or not which may reasonably be considered necessary to ensure a neat structurally sound & workman like job. The contractor shall issue all statutory notices to the local Authority during progress & completion of works.

The clients must give notice to the adjoining owner under the Party Wall Act 1996. This notice must be served two months prior to any works commencing on the party wall or excavation within 3m of any adjacent structures. These drawings any supporting calculations have been prepared for the purpose of applying for Building Regulation and Planning Permission only. Any work commenced at site prior to the statutory approval is at client's and builder's responsibility.

Any Discrepancies or Change in Design as per assumptions made shall be brought to the attention of structural Engineer. Timber sizes to be verified by Structural Engineer and approved by building control prior to construction

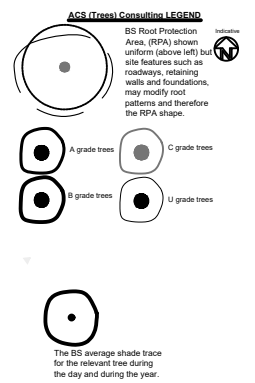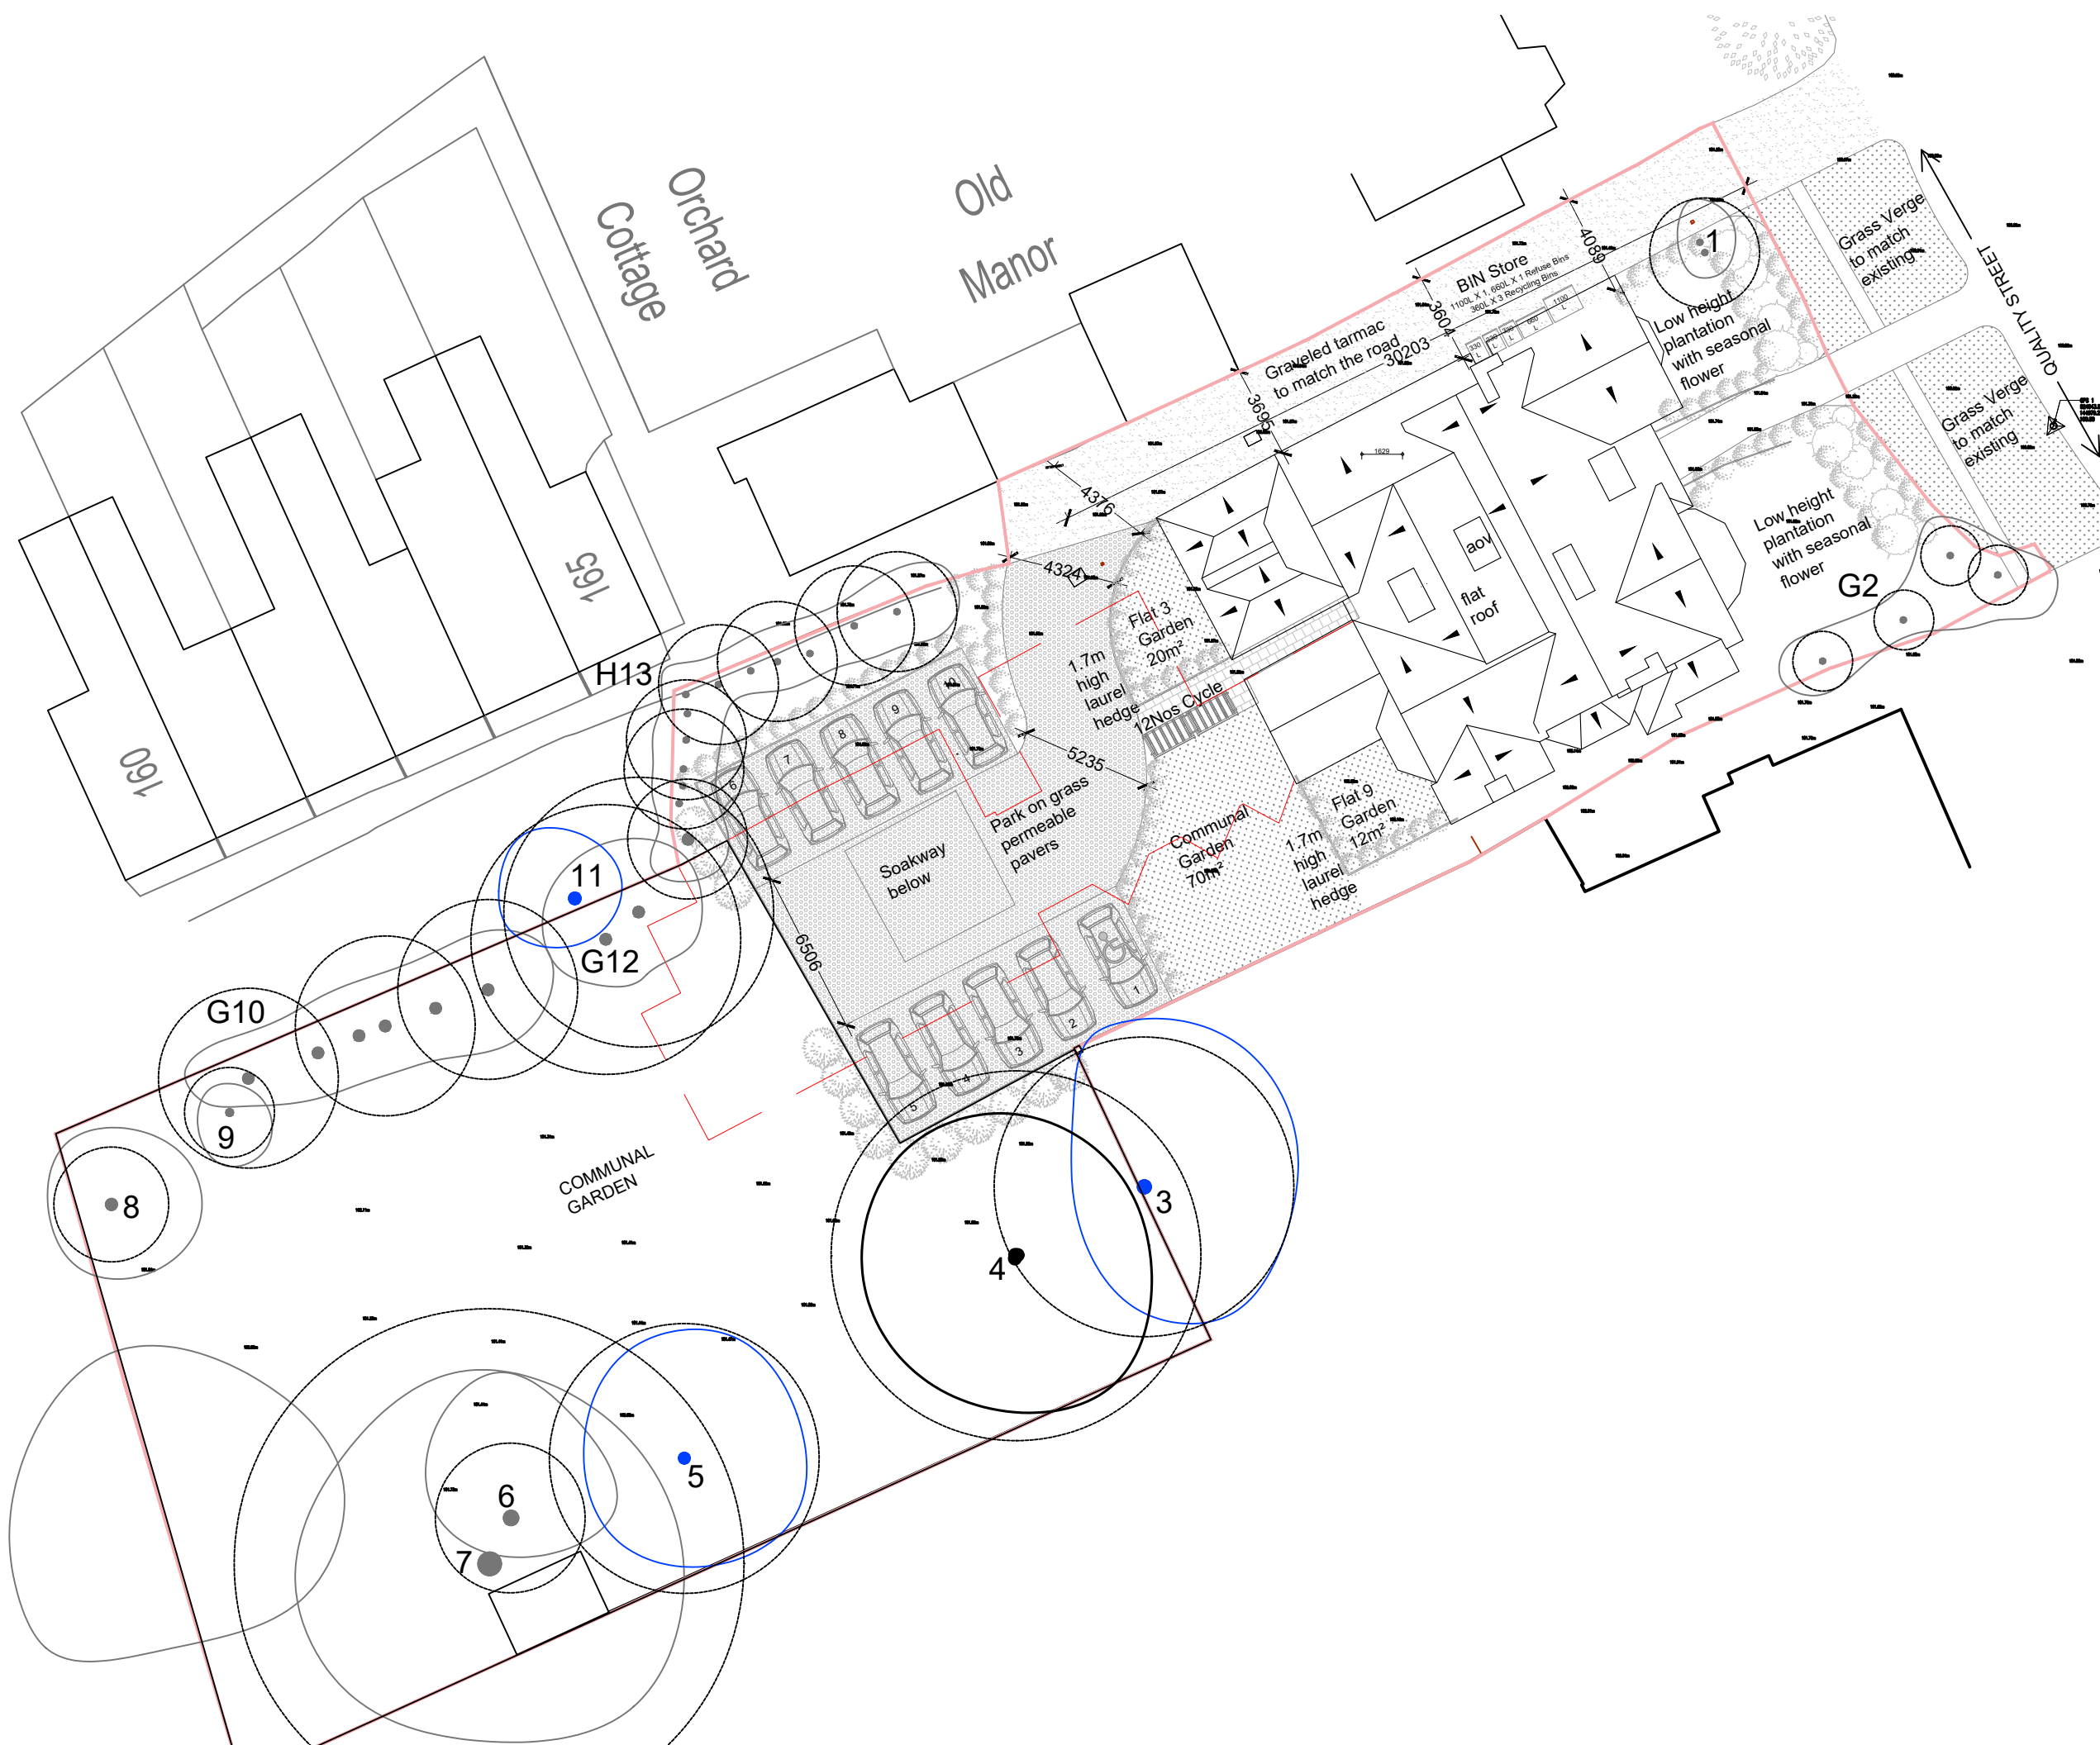

CLIENT	Ms Hunchui Shi				
PROJECT	GILEAD HOUSE (THE BARN), QUALITY STREET REDHILL				
TITLE	PROPOSED BLOCK PLAN				
SCALE	DATE	PROJECT	DRG No	REV	
1:250@A3	09/03/2022	GDP252	P101	D	




**GENERATIVE DESIGN PARTNERSHIP LTD**  
 12 CAIRE COURT, WOODSIDE AVENUE, LONDON N12 8TD  
 E: generativedesignpartnership@gmail.com M: 07950430252

This drawing and any related notes are protected by copyright. To the extent that this is a design document it is, in addition, protected by design right. All rights in them are reserved. They are provided for your information only. No part of them or any design to which they relate may be reproduced in any form or any means without the prior written permission of Generative Design Partnership Ltd, except as expressly permitted by law. The doing of any unauthorised act in relation to them may result in both a civil claim and criminal prosecution.

All dimensions in millimetres & to be checked on site prior to commencement. Builder to verify all dimensions, heights & levels prior to commencement of work. No encroachment into neighbours property. The contractor in preparing his estimate shall visit the site & acquaint himself with the problems involved & shall allow in his price for any detail whether shown or not which may reasonably be considered necessary to ensure a neat structurally sound & workman like job. The contractor shall issue all statutory notices to the local Authority during progress & completion of works.

The clients must give notice to the adjoining owner under the Party Wall Act 1996. This notice must be served two months prior to any works commencing on the party wall or excavation within 3m of any adjacent structures. These drawings any supporting calculations have been prepared for the purpose of applying for Building Regulation and Planning Permission only. Any work commenced at site prior to the statutory approval is at client's and builder's responsibility.


Any Discrepancies or Change in Design as per assumptions made shall be brought to the attention of structural Engineer. Timber sizes to be verified by Structural Engineer and approved by building control prior to construction

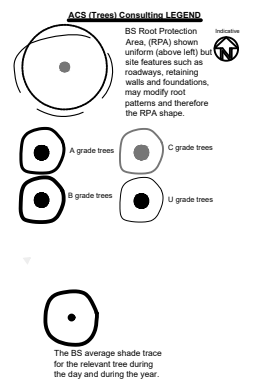


CLIENT	Ms Hunchui Shi				
PROJECT	GILEAD HOUSE (THE BARN), QUALITY STREET REDHILL				
TITLE	PROPOSED GROUND PLAN				
SCALE	DATE	PROJECT	DRG No	REV	
1:250@A3	09/03/2022	GDP252	P102	D	




**GENERATIVE DESIGN PARTNERSHIP LTD**  
 12 CAIRE COURT, WOODSIDE AVENUE, LONDON N12 8TD  
 E: generativedesignpartnership@gmail.com M: 07950430252

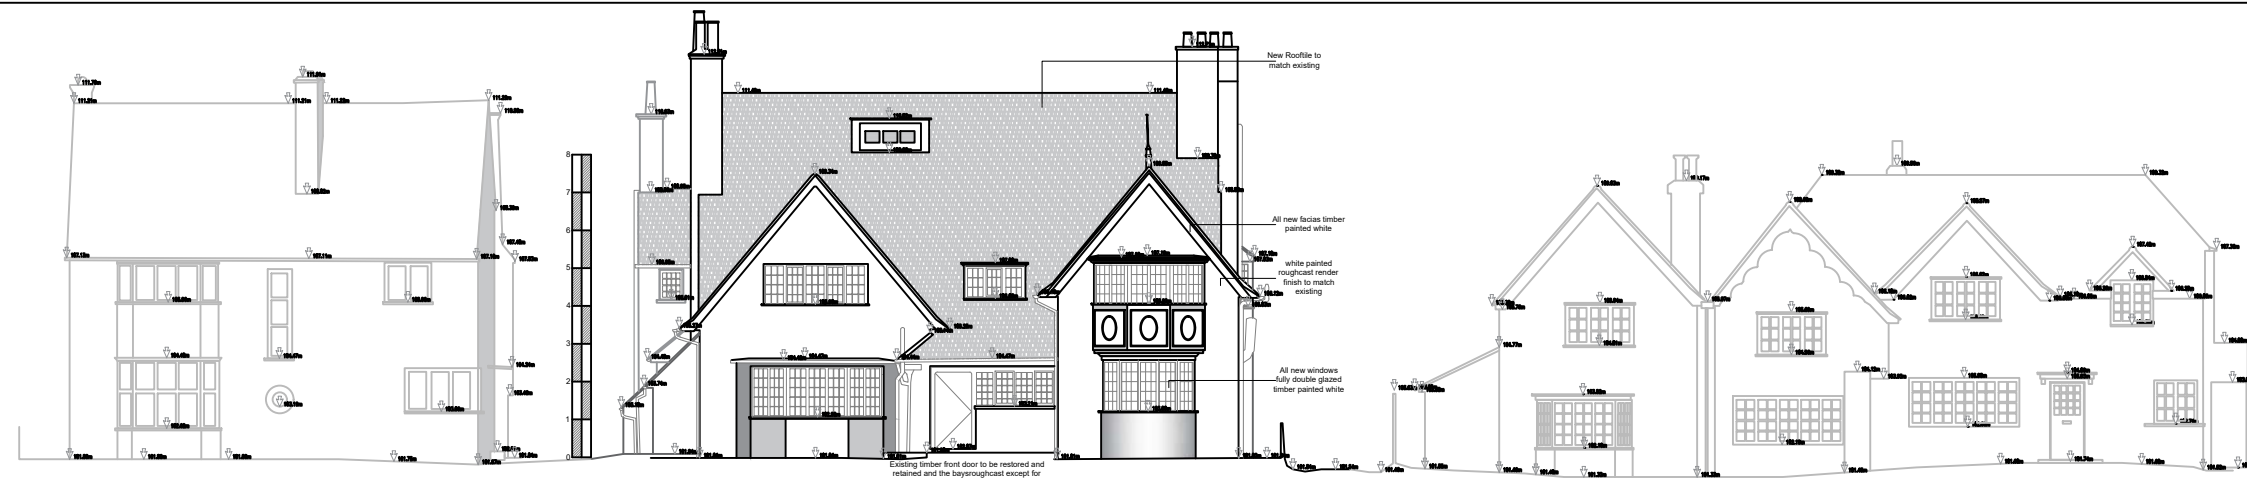


NORTH-EAST (FRONT) ELEVATION

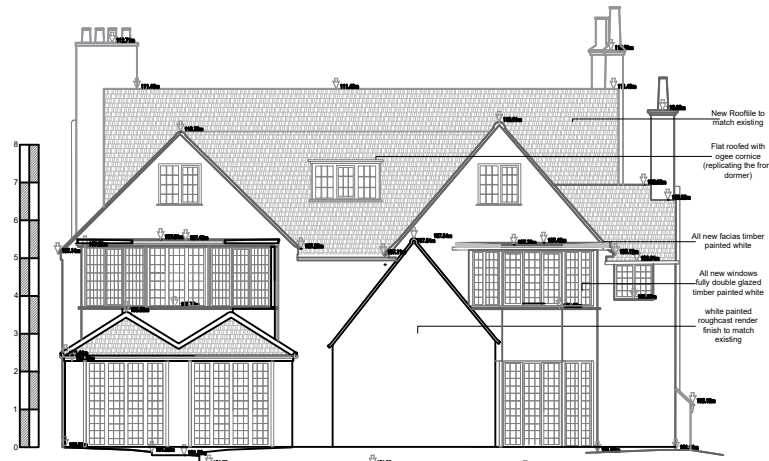


SOUTH-WEST (REAR) ELEVATION

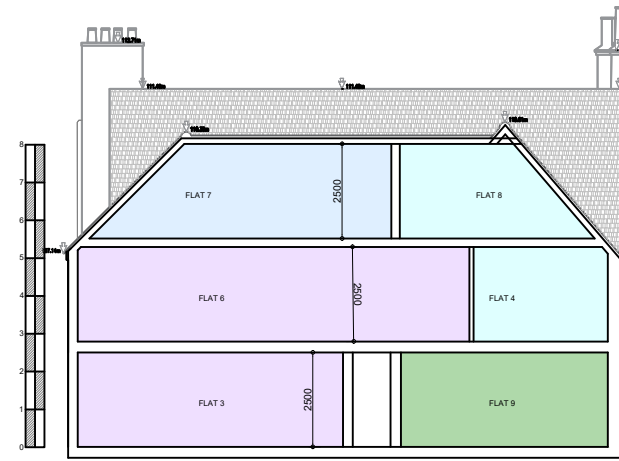

PROPOSED SECTION

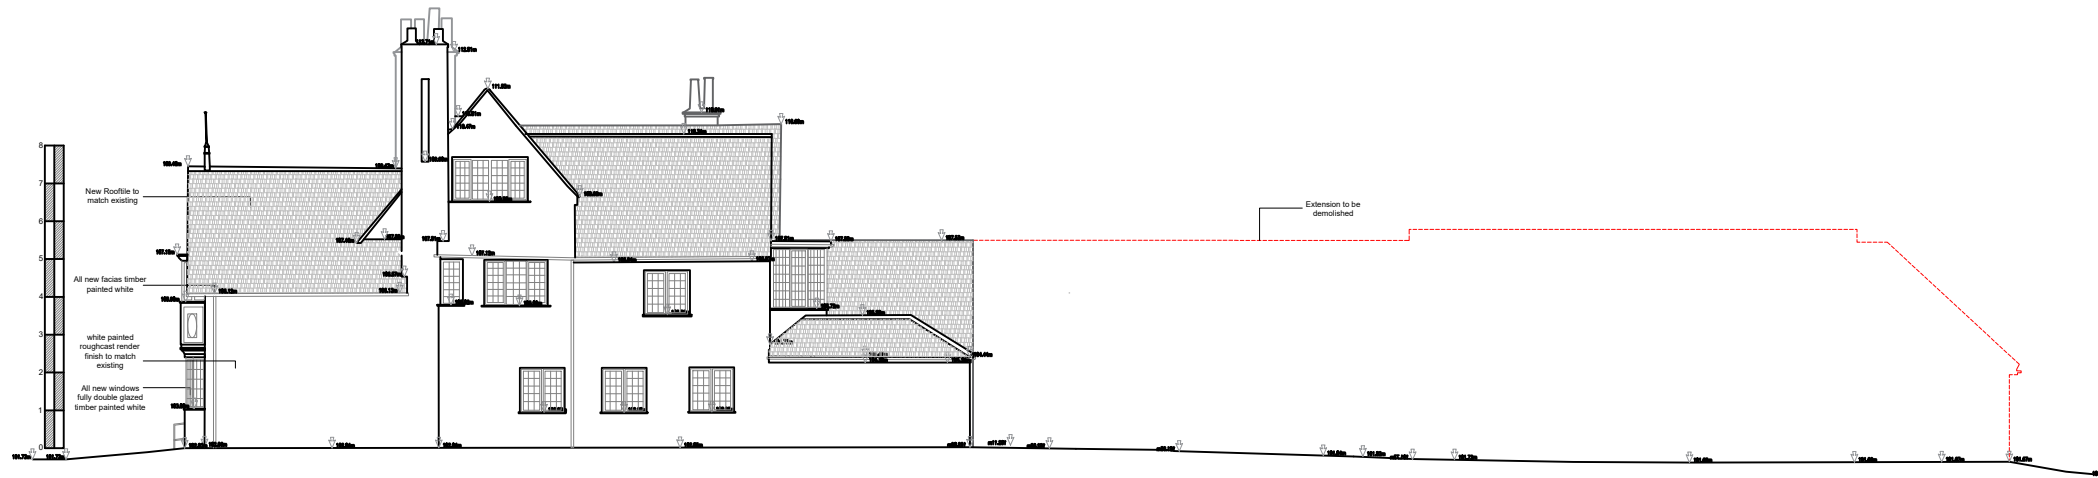

NORTH-WEST (ACCESS ROAD) ELEVATION

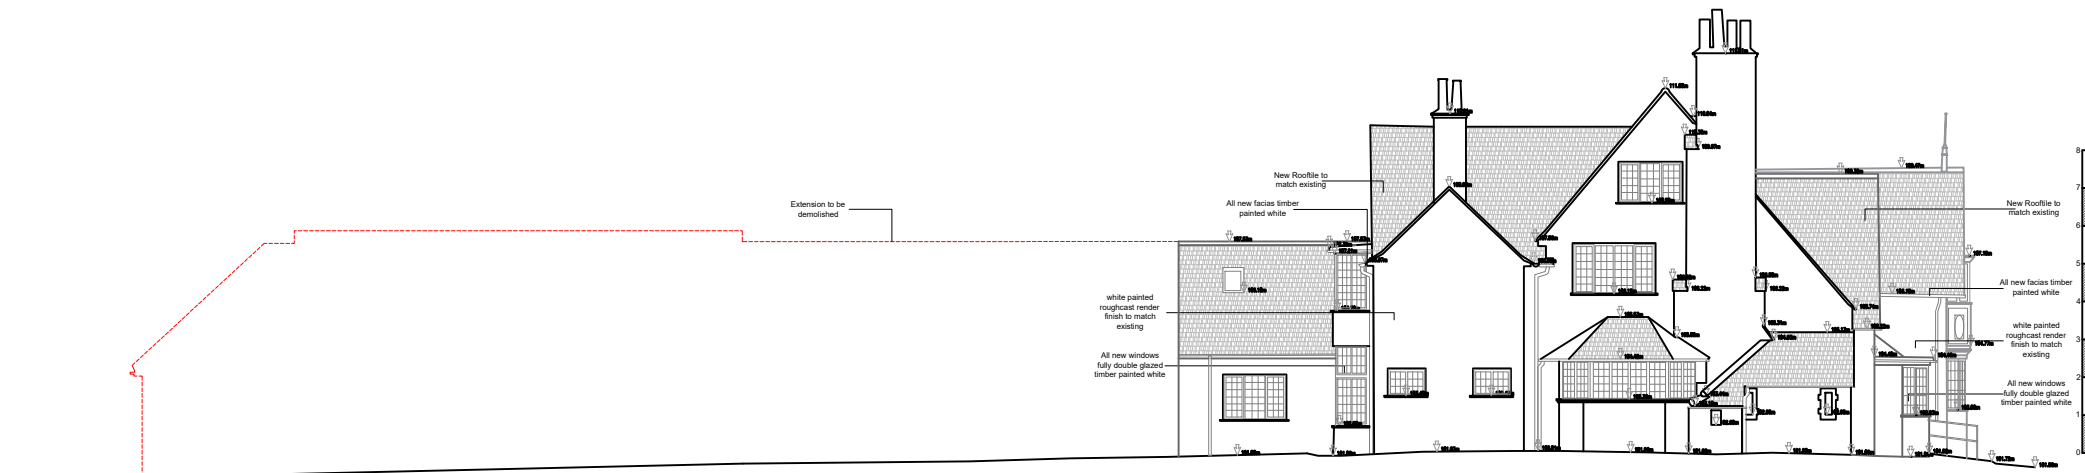

SOUTH-EAST (SIDE) ELEVATION

This drawing and any related notes are protected by copyright. To the extent that this is a design document it is, in addition, protected by design right. All rights in them are reserved. They are provided for your information only. No part of them or any design to which they relate may be reproduced in any form or any means without the prior written permission of Generative Design Partnership Ltd, except as expressly permitted by law. The doing of any unauthorised act in relation to them may result in both a civil claim and criminal prosecution.

All dimensions in millimetres & to be checked on site prior to commencement. Builder to verify all dimensions, heights & levels prior to commencement of work. No encroachment into neighbours property. The contractor in preparing his estimate shall visit the site & acquaint himself with the problems involved & shall allow in his price for any detail whether shown or not which may reasonably be considered necessary to ensure a neat structurally sound & workman like job. The contractor shall issue all statutory notices to the local Authority during progress & completion of works.

The clients must give notice to the adjoining owner under the Party Wall Act 1996. This notice must be served two months prior to any works commencing on the party wall or excavation within 3m of any adjacent structures. These drawings any supporting calculations have been prepared for the purpose of applying for Building Regulation and Planning Permission only. Any work commenced at site prior to the statutory approval is at client's and builder's responsibility.

Any Discrepancies or Change in Design as per assumptions made shall be brought to the attention of structural Engineer. Timber sizes to be verified by Structural Engineer and approved by building control prior to construction



CLIENT	Ms Hunchui Shi				
PROJECT	GILEAD HOUSE (THE BARN), QUALITY STREET REDHILL				
TITLE	PROPOSED ELEVATIONS & CROSS SECTION				
SCALE	DATE	PROJECT	DRG No	REV	
1:200@A3	09/03/2022	GDP252	P106	D	



GENERATIVE DESIGN PARTNERSHIP LTD  
12 CAIRE COURT, WOODSIDE AVENUE, LONDON N12 8TD  
E:generativedesignpartnership@gmail.com M:07950430252

This drawing and any related notes are protected by copyright. To the extent that this is a design document it is, in addition, protected by design right. All rights in them are reserved. They are provided for your information only. No part of them or any design to which they relate may be reproduced in any form or any means without the prior written permission of Generative Design Partnership Ltd, except as expressly permitted by law. The doing of any unauthorised act in relation to them may result in both a civil claim and criminal prosecution


All dimensions in millimetres & to be checked on site prior to commencement. Builder to verify all dimensions, heights & levels prior to commencement of work. No encroachment into neighbours property. The contractor in preparing his estimate shall visit the site & acquaint himself with the problems involved & shall allow in his price for any detail whether shown or not which may reasonably be considered necessary to ensure a neat structurally sound & workman like job. The contractor shall issue all statutory notices to the local Authority during progress & completion of works.

The clients must give notice to the adjoining owner under the Party Wall Act 1996. This notice must be served two months prior to any works commencing on the party wall or excavation within 3m of any adjacent structures. These drawings any supporting calculations have been prepared for the purpose of applying for Building Regulation and Planning Permission only. Any work commenced at site prior to the statutory approval is at client's and builder's responsibility.


Any Discrepancies or Change in Design as per assumptions made shall be brought to the attention of structural Engineer. Timber sizes to be verified by Structural Engineer and approved by building control prior to construction

AREA SCHEDULE


	AREA	BED	PEOPLE	LEVEL	PARKING	CYCLE	AMENITY
FLAT 1	50.80m <sup>2</sup>	1B	2P	GROUND	1 On Site	1	Communal
FLAT 2	44.60m <sup>2</sup>	1B	1P	GROUND	1 On Site	1	
FLAT 3	62.53m <sup>2</sup>	2B	3P	GROUND	1 On Site	2	20m <sup>2</sup>
FLAT 4	61.80m <sup>2</sup>	2B	3P	FIRST	1 On Site	2	
FLAT 5	56.50m <sup>2</sup>	1B	2P	FIRST	1 On Site	1	
FLAT 6	53.96m <sup>2</sup>	1B	2P	FIRST	1 On Site	1	Communal
FLAT 7	47.58m <sup>2</sup>	1B	1P	SECOND	1 On Site	1	
FLAT 8	37.12m <sup>2</sup>	1B	1P	SECOND	Street	1	
FLAT 9	50.10m <sup>2</sup>	1B	2P	GROUND	1 On Site	1	12m <sup>2</sup>

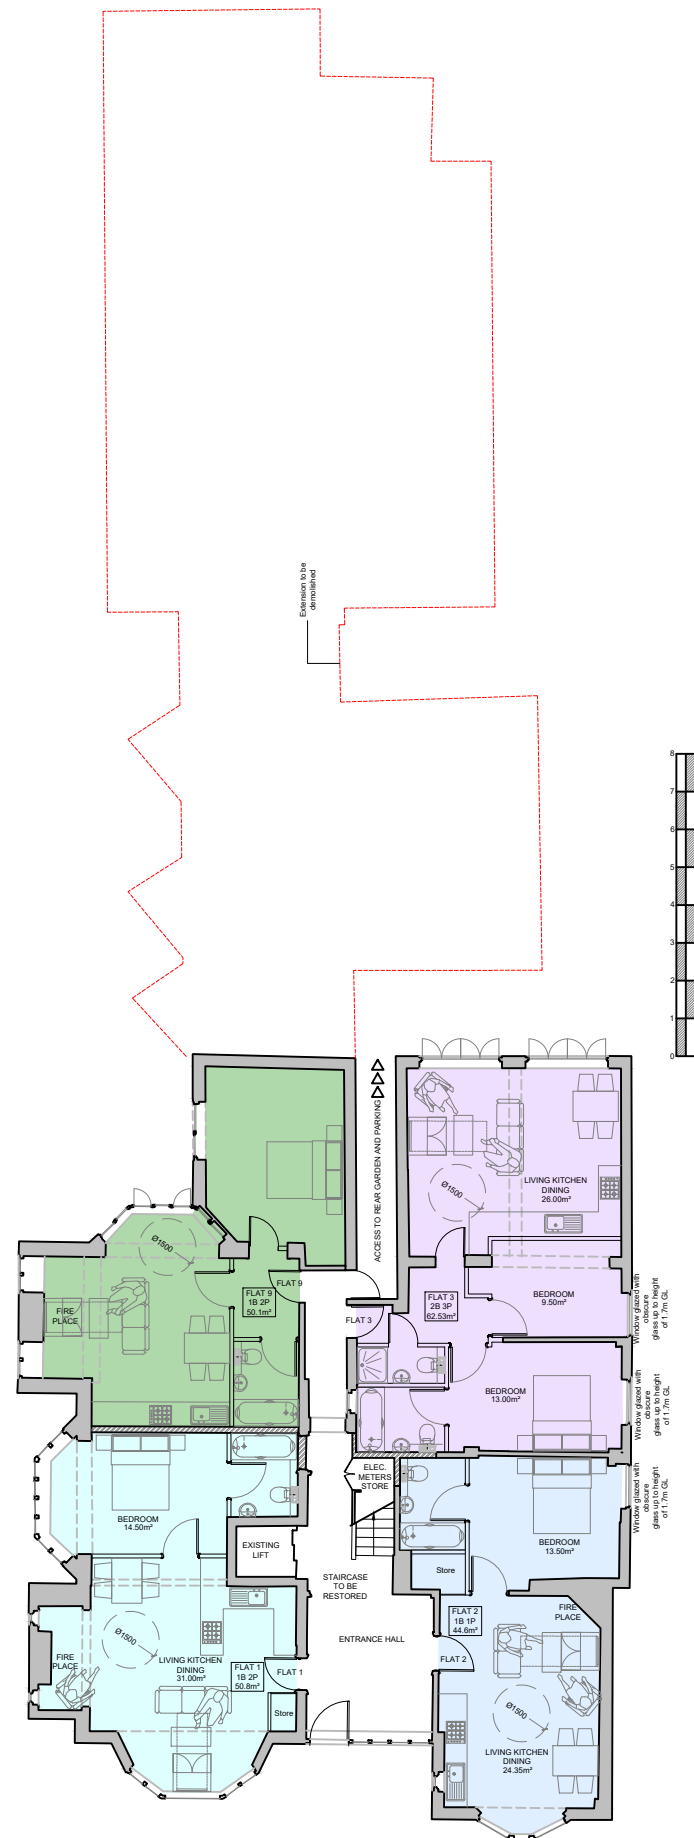

GROUND FLOOR

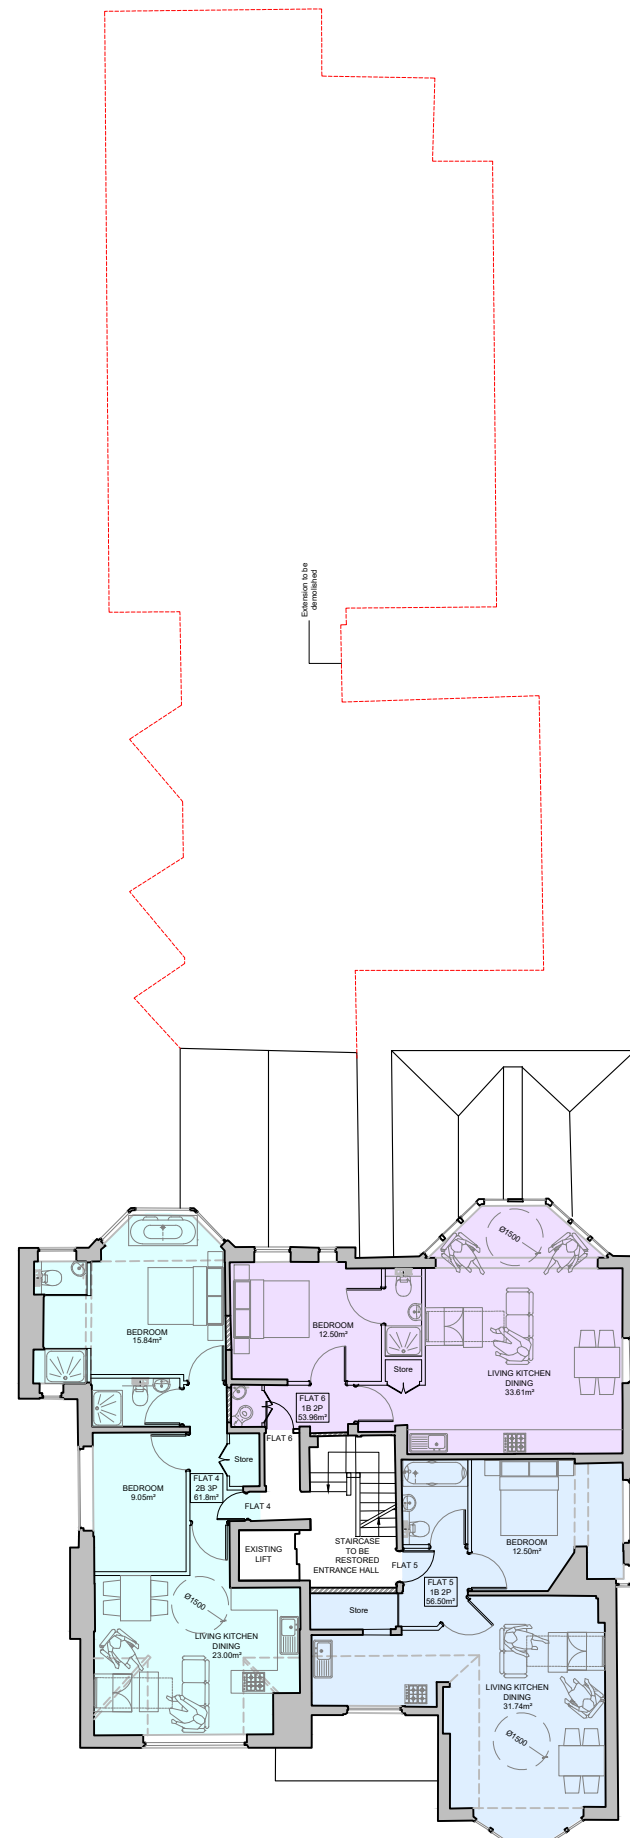

FIRST FLOOR

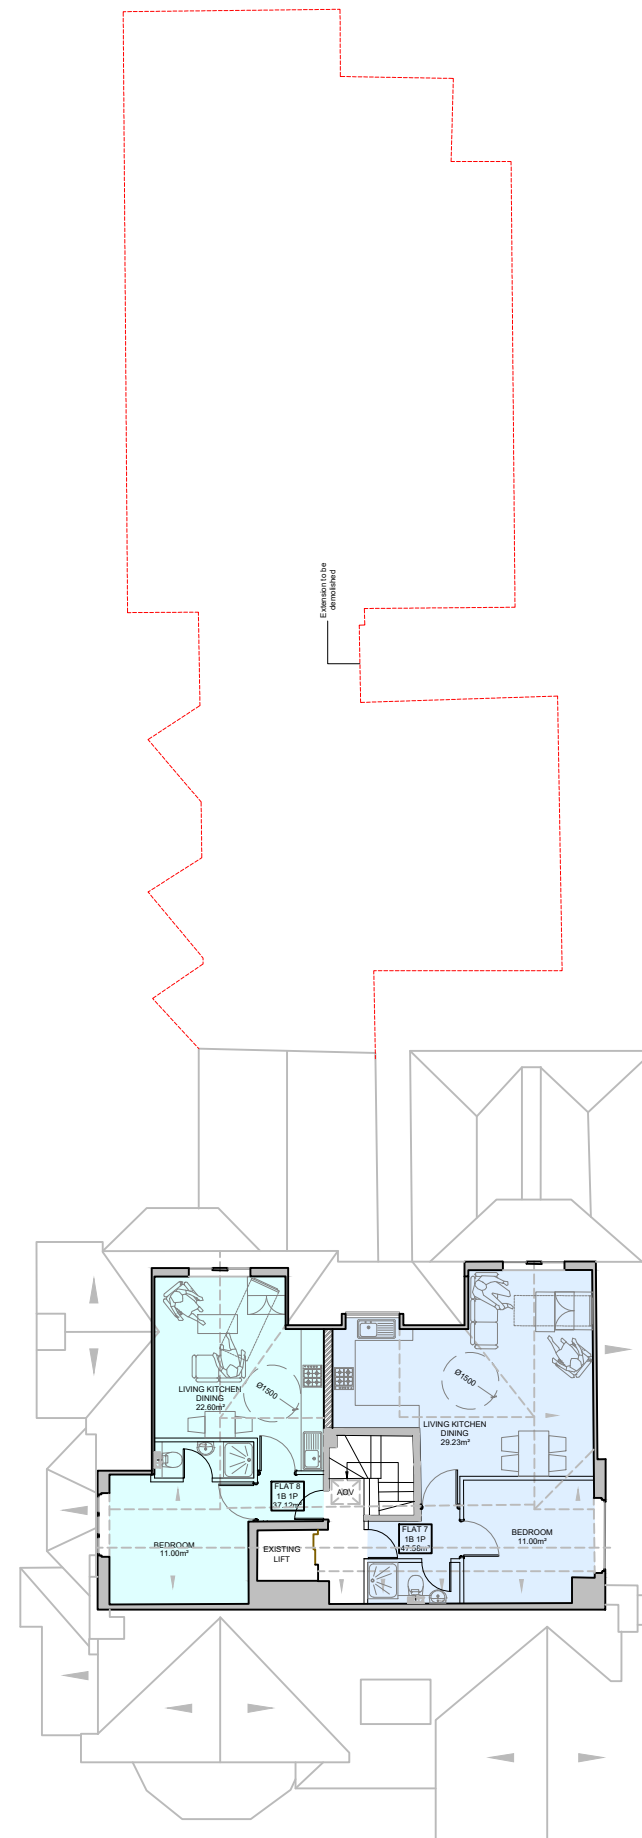

SECOND FLOOR

CLIENT	Ms Hunchui Shi			
PROJECT	GILEAD HOUSE (THE BARN), QUALITY STREET REDHILL			
TITLE	PROPOSED FLOOR PLANS			
SCALE	DATE	PROJECT	DRG No	REV
1:200@A3	09/03/2022	GDP252	P104	D



GENERATIVE DESIGN PARTNERSHIP LTD  
 12 CAIRE COURT, WOODSIDE AVENUE, LONDON N12 8TD  
 E:generativedesignpartnership@gmail.com M:07950430252