





22/00364/F 1 & 3 Norbury Road And Associated Garages On East Side Of Norbury Road RH2 9BY

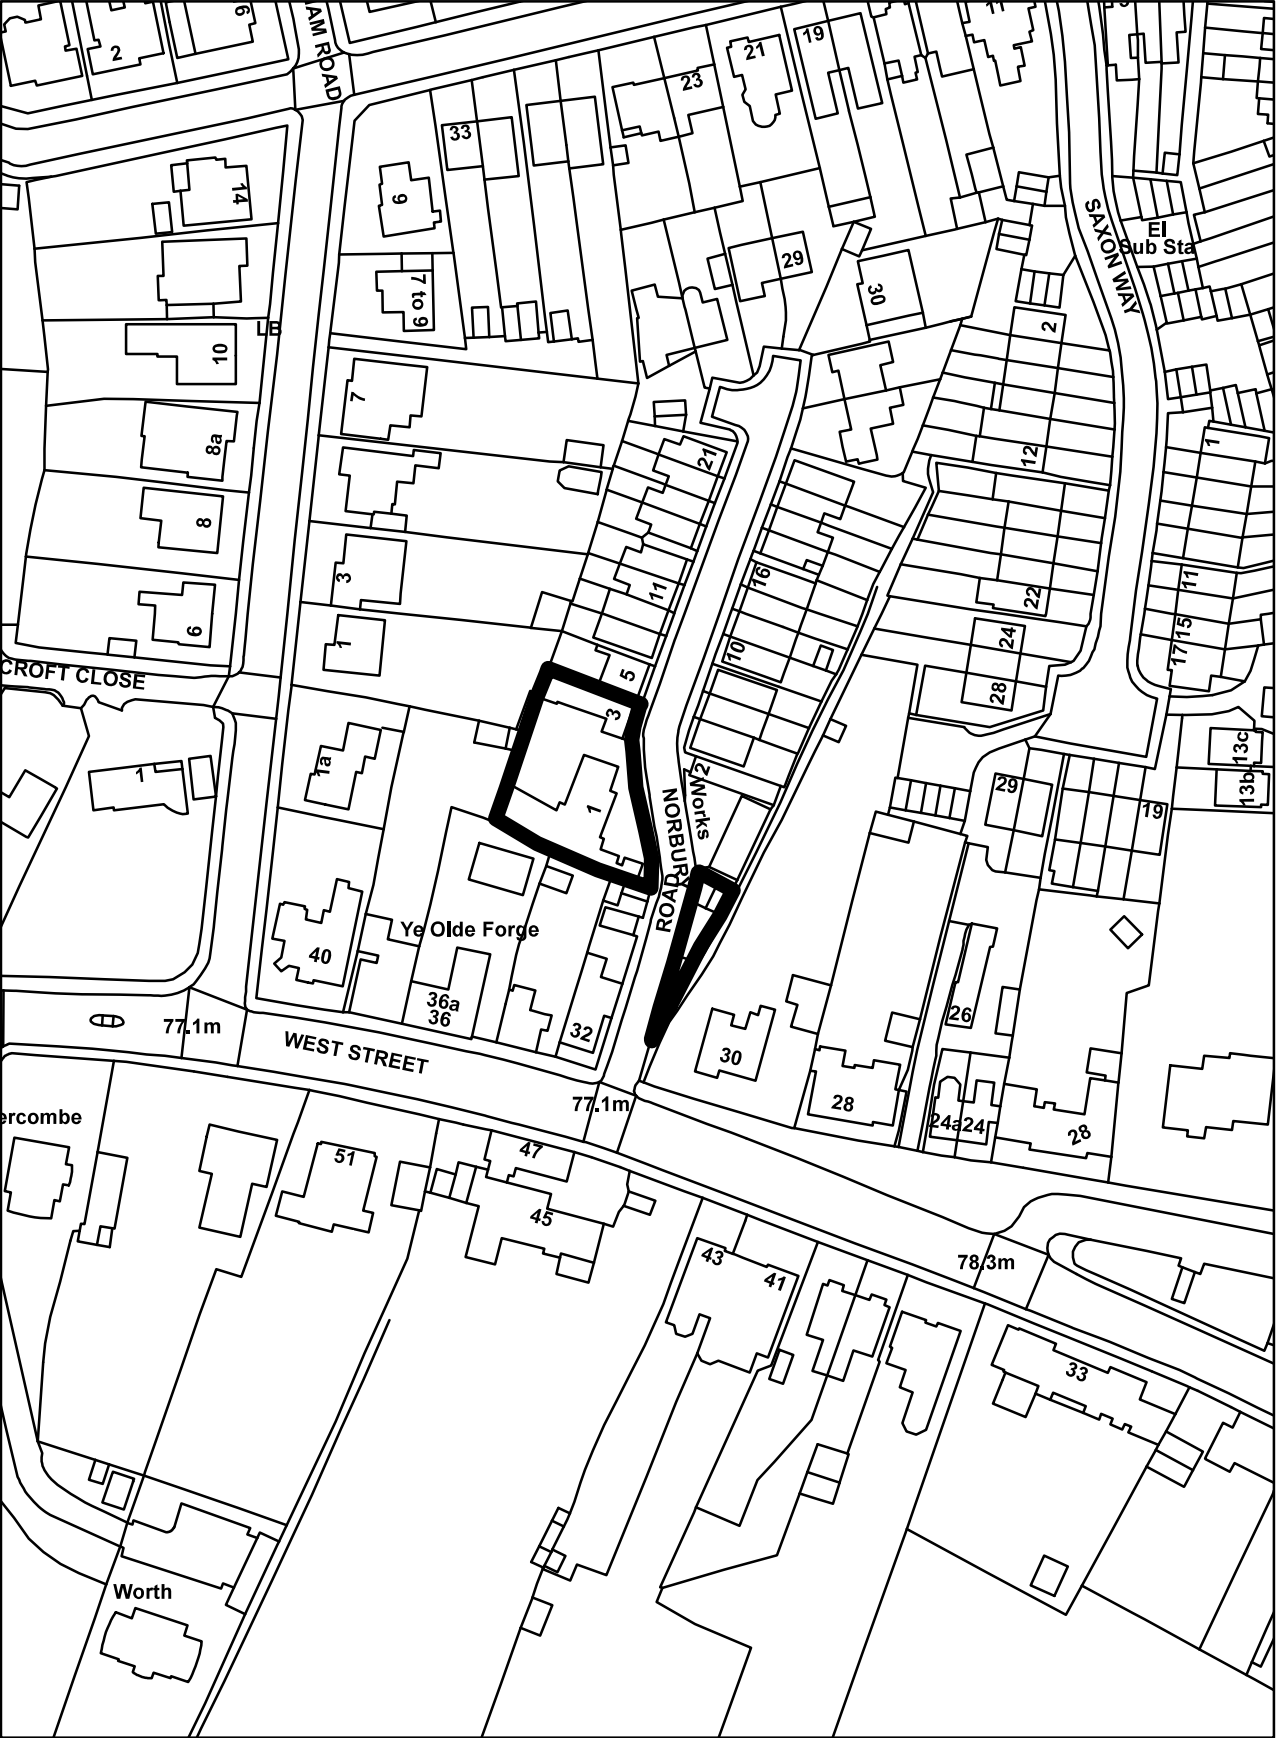

REFERENCE FILES

NOTES

LEGEND

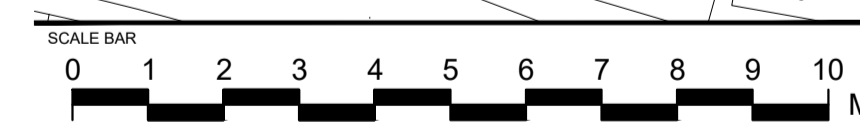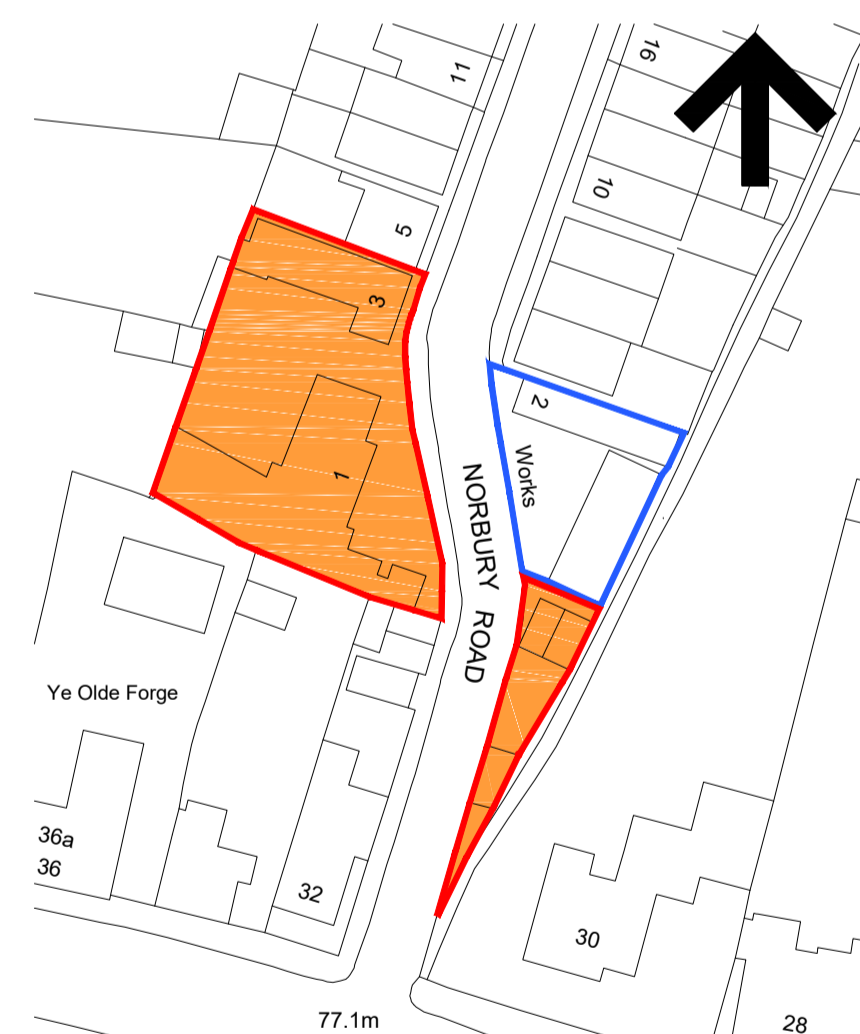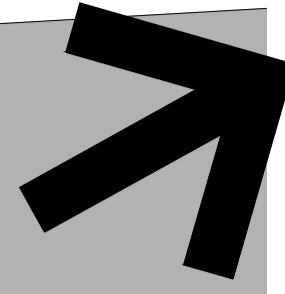

dga architects David Gallagher Associates LLP Telephone 0207 834 9474
 Studio: 3.07, Food Exchange info@dga-architects.co.uk
 New Covent Garden Market www.dga-architects.co.uk
 London SW8 5EL

CLIENT: Ledco (Norbury) Ltd
 14 Leabourne Road
 Reigate RH2 7D

PROJECT: **1 & 3 NORBURY ROAD REIGATE, RH2 9BY**

DRAWING TITLE: **EXISTING ROOF PLAN**

JOB NO: 2113	STATUS: PLANNING	SHEET SIZE: A1
DRAWN BY: TB	FIRST DRAWN: 24.08.2021	DRAWING SCALE: 1:100

DRAWING NUMBER: **2113-013** REVISION: **PL01**


EXISTING ROOF PLAN

REVISION	DATE	BY	DESCRIPTION	CHECKED
PL01	15.08.2021	TB	PREPARED FOR PLANNING	TB
PL02	01.03.2022	TB	EXISTING GARAGES ELEVATIONS ADDED & DEMOLITION AREAS IDENTIFIED	TB


REFERENCE FILES

NOTES

LEGEND

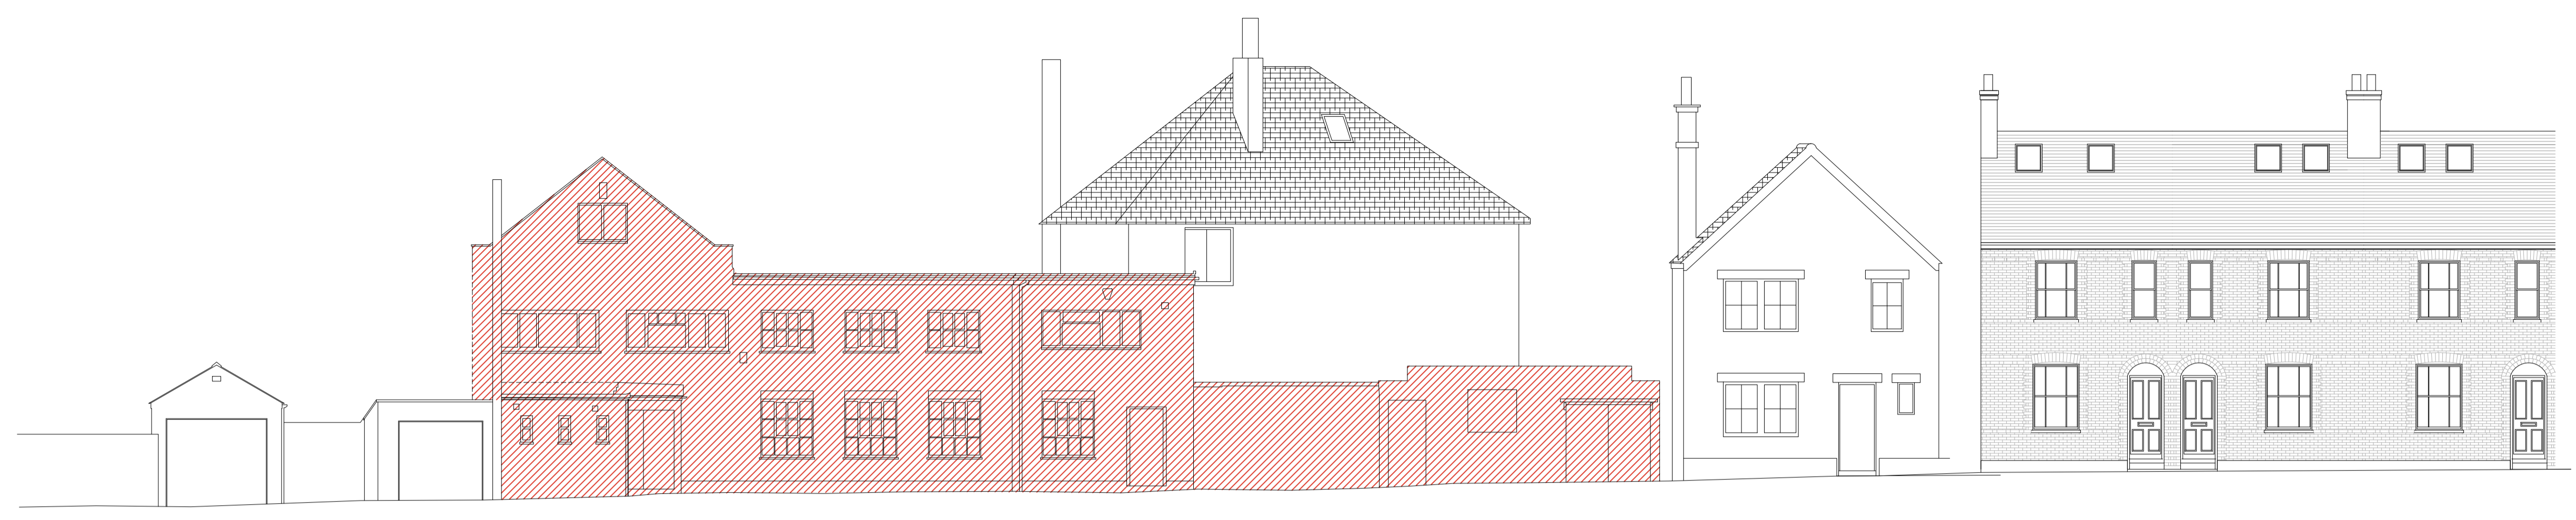


Datum: 75.00m.
Elevation 1 - Front

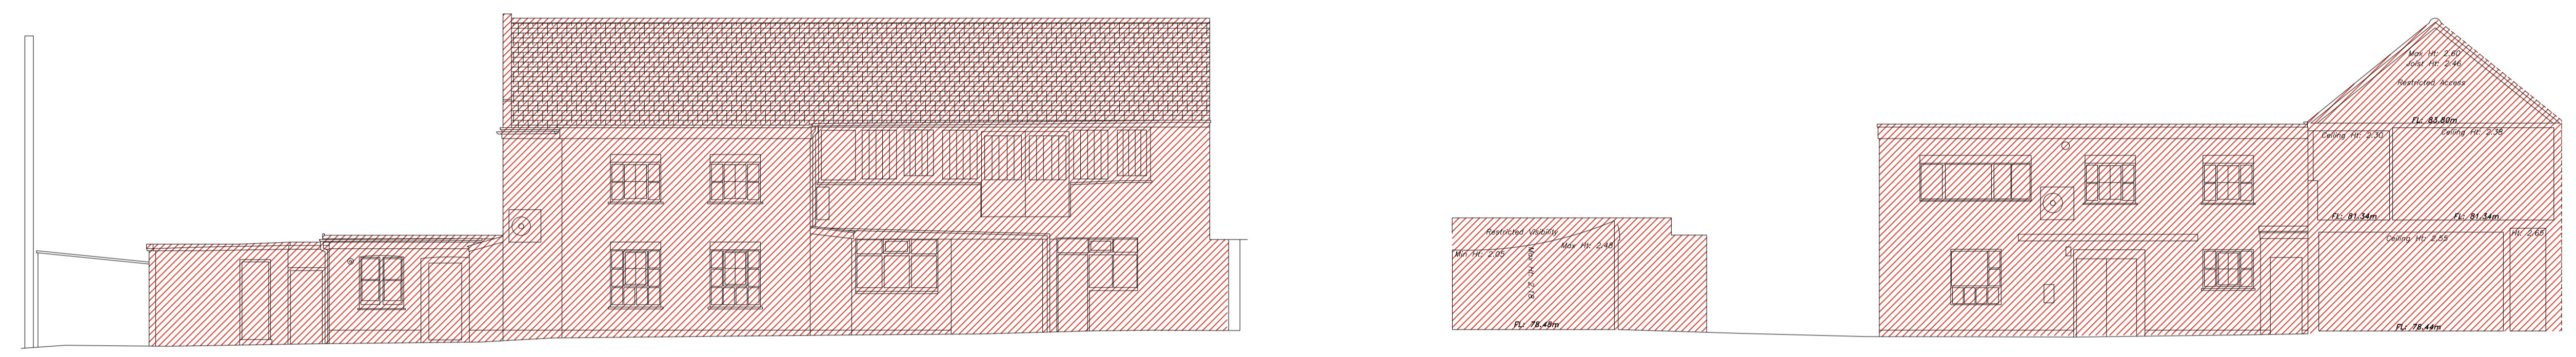


Datum: 75.00m.
Elevation 2 - Side

Datum: 75.00m.
Elevation 3 - Rear

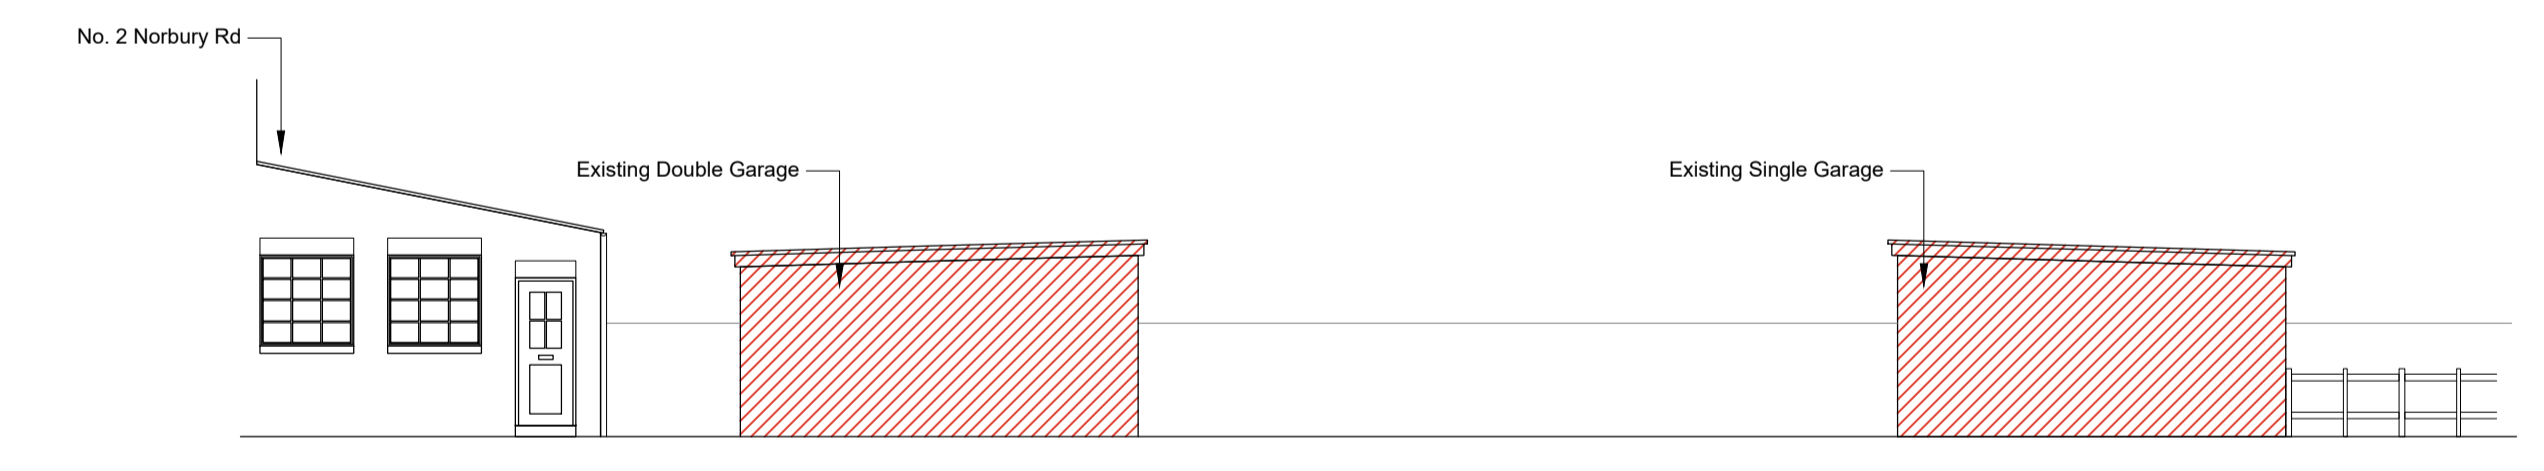

Datum: 75.00m.
Elevation 4 - To Norbury Road (west)

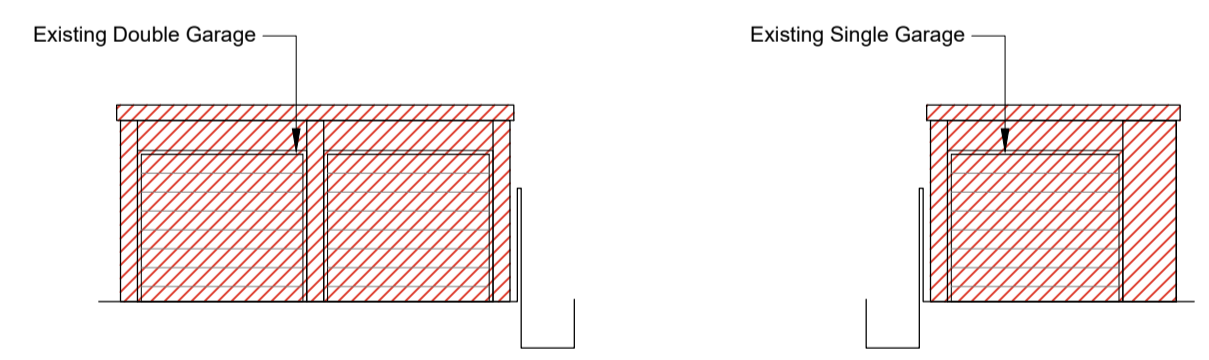


Datum: 75.00m.
Elevation 5 - Double Garage front (south)

Datum: 75.00m.
Elevation 6 - Single Garage front (north)



Datum: 75.00m.
Elevation 7 - (west)

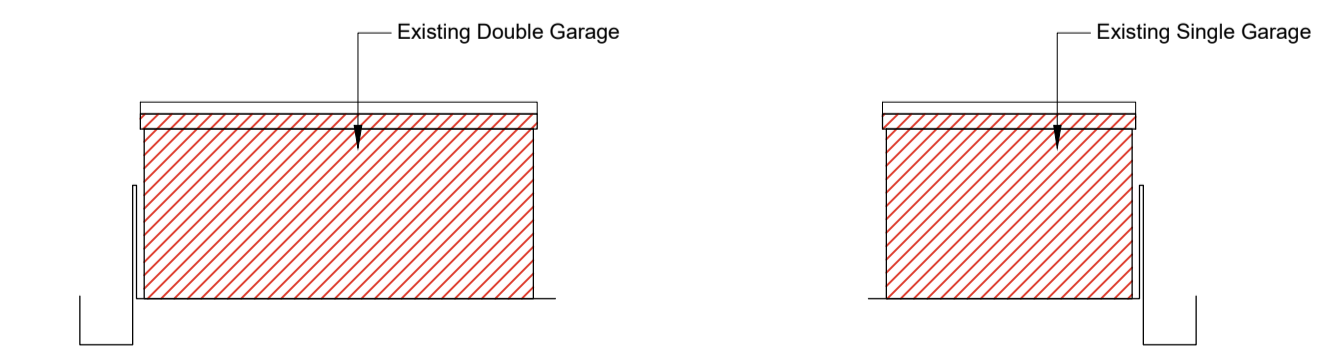

Datum: 75.00m.
Elevation 8 - Double Garage rear (north)

Datum: 75.00m.
Elevation 9 - Single Garage rear (south)



dga architects David Gallagher Associates LLP Telephone 0207 834 9474
Studio: 3/07, Food Exchange info@dga-architects.co.uk
New Covent Garden Market www.dga-architects.co.uk
London SW8 5EL

CLIENT: Ledco (Norbury) Ltd
14 Ledbourne Road
Reigate RH2 7D

PROJECT: 1 & 3 NORBURY ROAD
REIGATE, RH2 9BY
DRAWING TITLE: EXISTING ELEVATIONS

JOB NO: 2113	STATUS: PLANNING	SHEET SIZE: A1
DRAWN BY: TB	FIRST DRAWN: 24.08.2021	DRAWING SCALE: 1:100

DRAWING NUMBER: 2113-021 REVISION: PL02

EXISTING ELEVATIONS

REVISION	DATE	BY	DESCRIPTION	CHECKED
PL01	09.12.2021	TB	PREPARED FOR PLANNING	TB
PL02	16.12.2021	TB	PREPARED FOR PLANNING	TB
PL03	11.01.2022	BI	WINDOW SPACING MODIFIED	TB
PL04	28.04.2022	TB	FRONT FACADE TO NEW HOUSES ARTICULATED, EAVES LOWERED TO MATCH No. 5, NEW ROOF FORM WITH FRONT GABLES TO END PROPERTIES OMITTED AND ALL REAR GABLES REMOVED, HIPPED ENDS AND DORMER WINDOWS INTRODUCED. HOUSES CHANGED TO 3 BED HOUSES.	TB
PL05	14.08.2022	TB	ROOF AMENDED TO INCLUDE FULL HIPPED ENDS, FRONT GABLES BROUGHT DOWN TO ALIGN WITH EAVES LINE AND INTERNAL LAYOUT AMENDMENTS TO ACCOMMODATE THE ROOF CHANGES.	TB


REFERENCE FILES
-

NOTES
-

LEGEND
-




Datum: 75.00m.
Elevation 1 - Rear

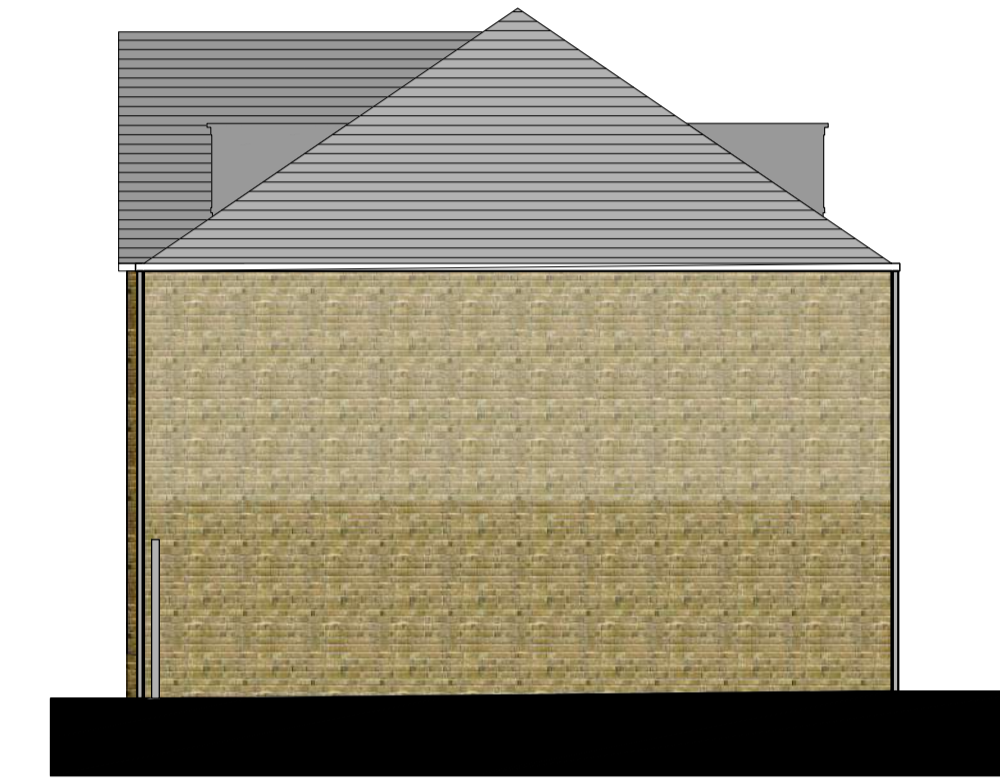

Datum: 75.00m.
Elevation 1 - Side



Datum: 75.00m.
Elevation 2 - Front

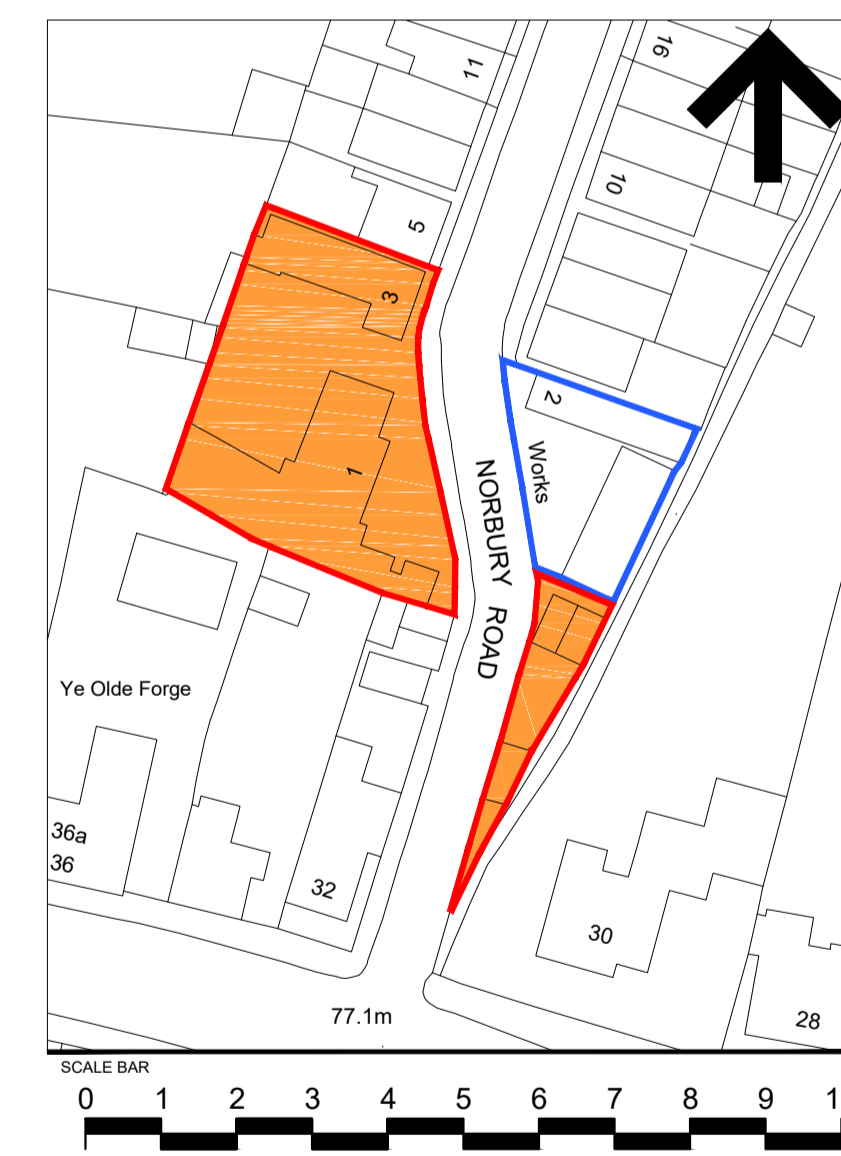

dga architects David Gallagher Associates LLP Telephone 0207 834 9474
Studio: 3/07, Food Exchange info@dga-architects.co.uk
New Covent Garden Market www.dga-architects.co.uk
London SW8 5EL

CLIENT:
Ledco (Norbury) Ltd
14 Ledbourne Road
Reigate RH2 7D

PROJECT:
**1 & 3 NORBURY ROAD
REIGATE, RH2 9BY**

DRAWING TITLE:
PROPOSED ELEVATIONS

JOB NO: 2113	STATUS: PLANNING	SHEET SIZE: A1
DRAWN BY: TB	FIRST DRAWN: 24.08.2021	DRAWING SCALE: 1:100

DRAWING NUMBER: **2113-110** REVISION: **PL05**










Absolute Care Services
01753 810000





TO LET
NEW LEAS

services

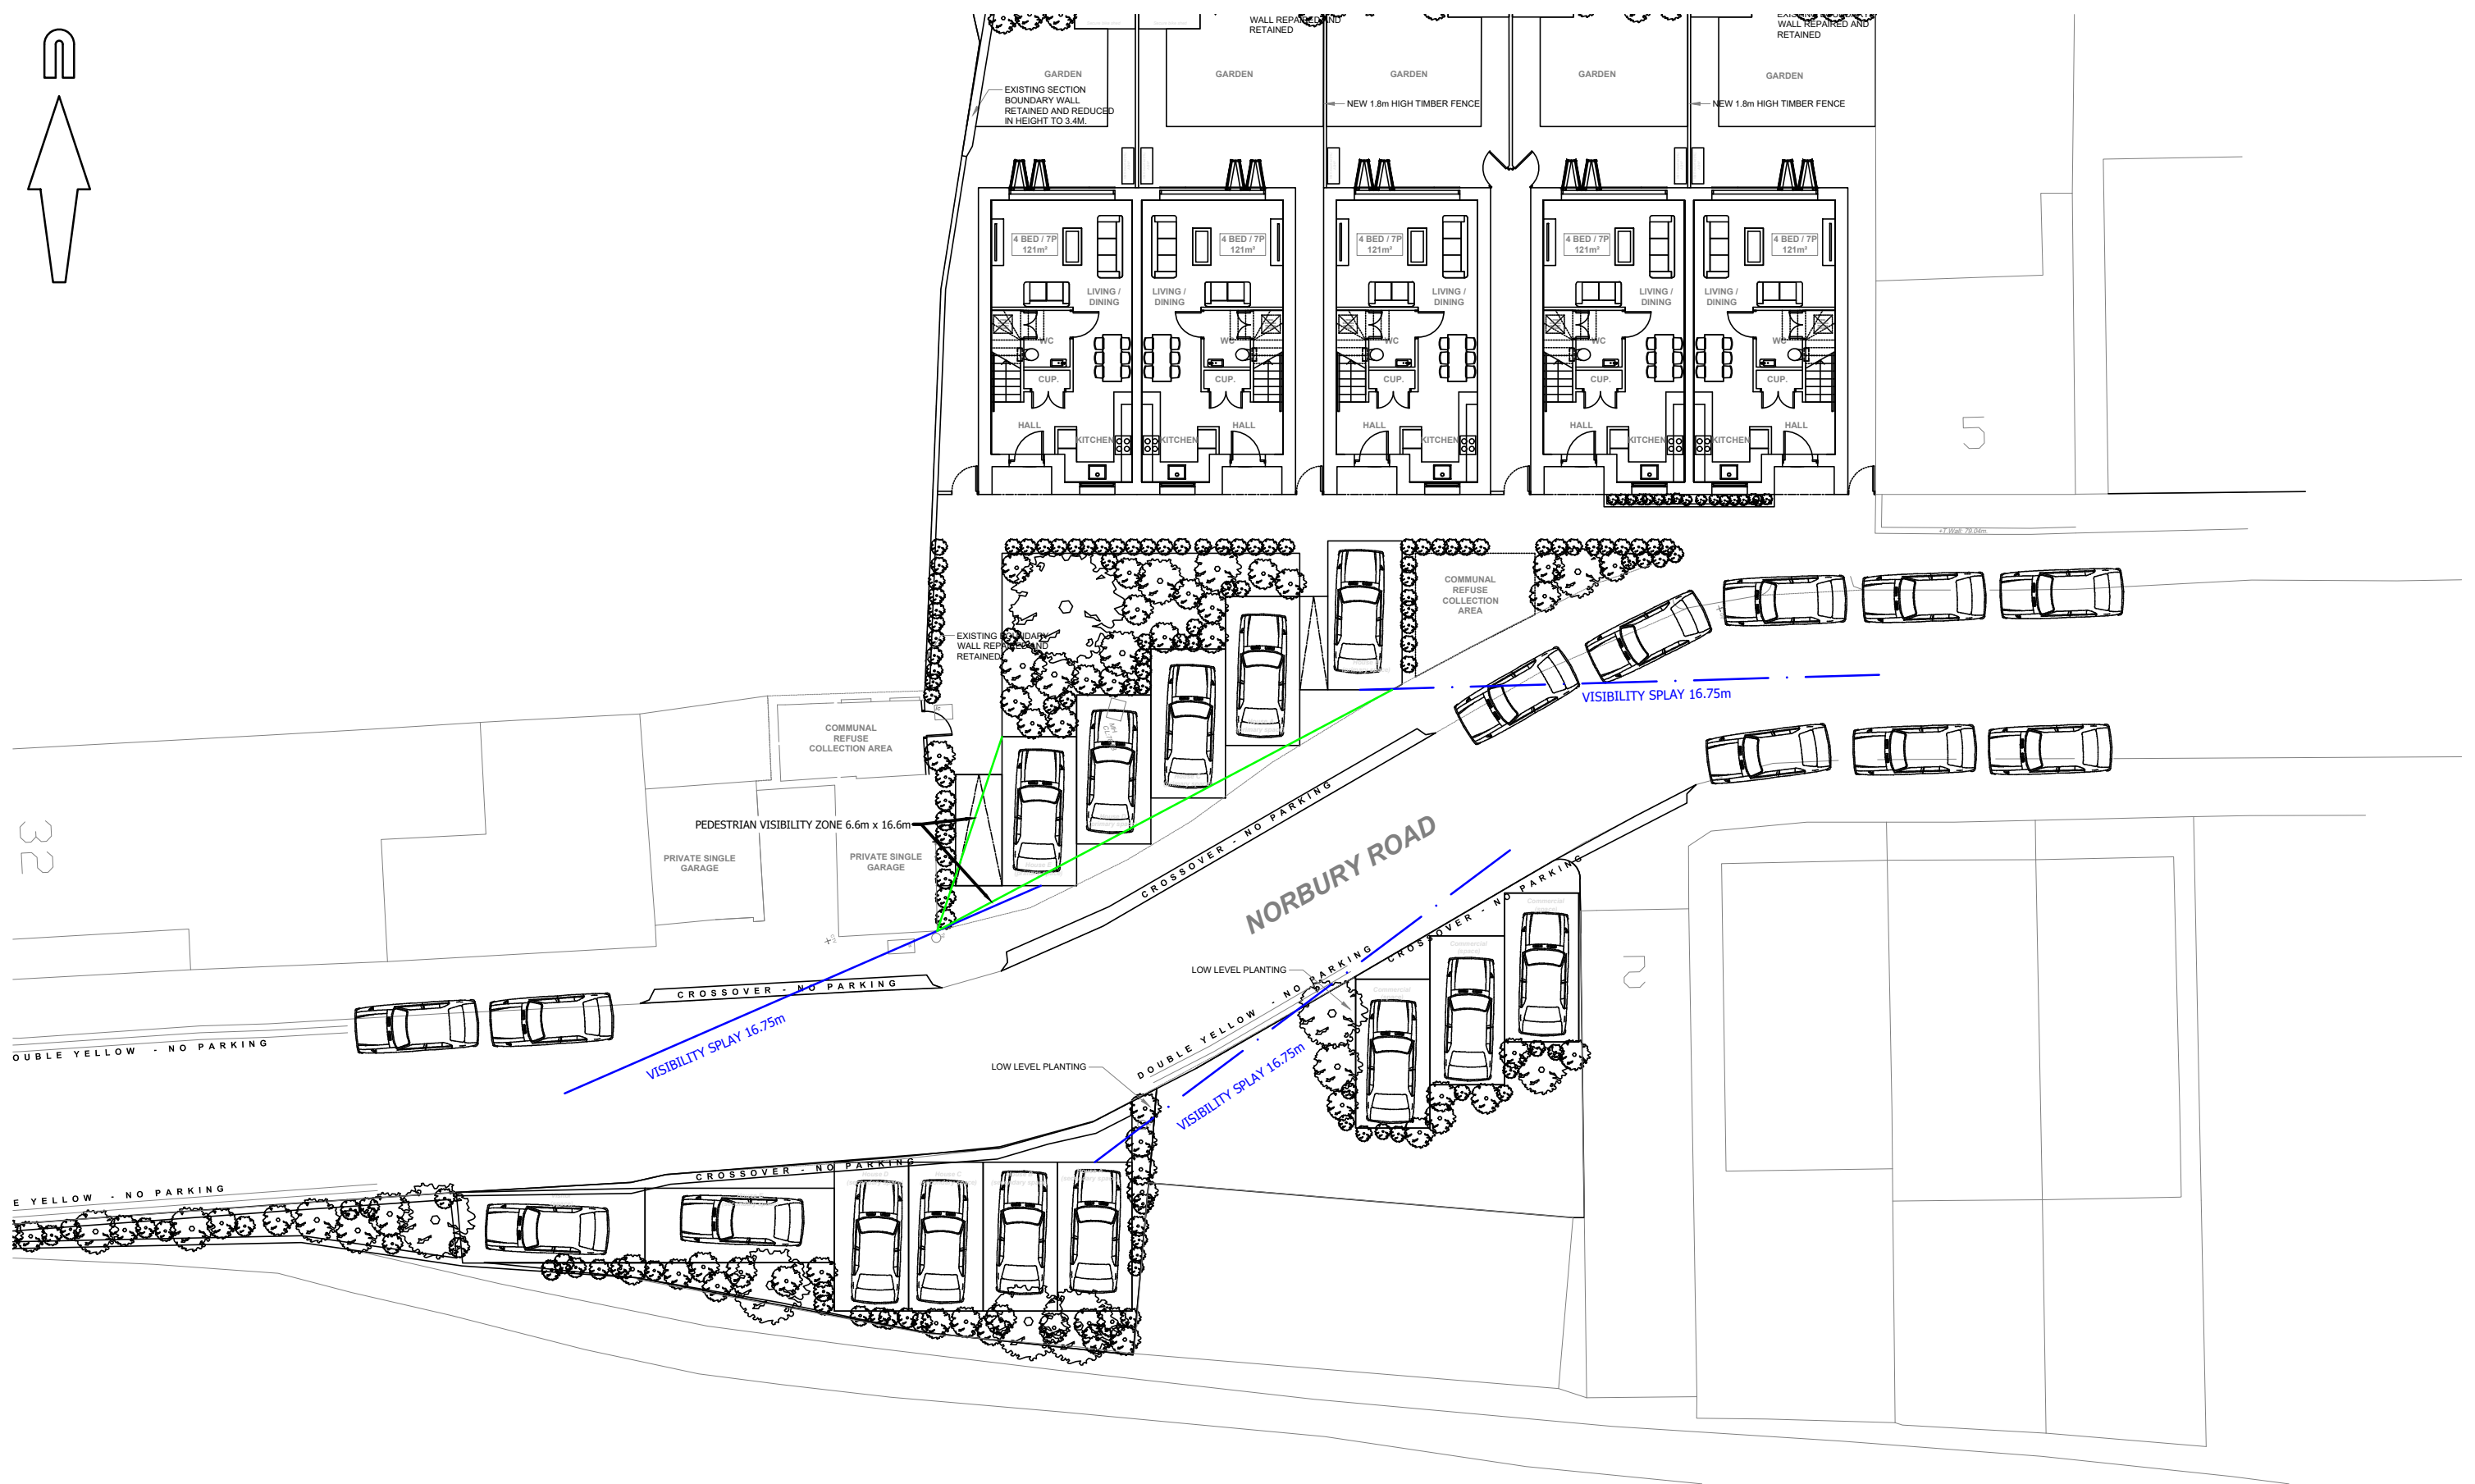

© Crown copyright, all rights reserved. 2022. Licence number 0100031673.



Mayer Brown Limited
 Lion House Oriental Road Woking Surrey GU22 8AR
 Telephone 01483 750 508 Fax 01483 750 437
 wokingoffice@mayerbrown.co.uk www.mayerbrown.co.uk

client
LECO (NORBURY) LTD

project
NORBURY ROAD

title
**VISIBILITY SPLAYS AND PEDESTRIAN VISIBILITY
 ALONG NORBURY ROAD**

scale 1:200 @ A3	drawn by JB	checked by GS
date MAY 2022	cad file 01	suitability rev. P1
drawing number MENORBURYROAD.1/01		




PROPOSED ROOF PLAN

REVISION	DATE	BY	DESCRIPTION	CHECKED
PL02	09.12.2021	TB	PREPARED FOR PLANNING	TB
PL03	28.04.2022	TB	FRONT FACADE TO NEW HOUSES ARTICULATED, EAVES LOWERED TO MATCH No. 5, NEW ROOF FORM WITH FRONT GABLES TO END PROPERTIES OMITTED AND ALL REAR GABLES REMOVED, HIPPED ENDS AND DORMER WINDOWS INTRODUCED, HOUSES CHANGED TO 3 BED HOUSES	TB
PL04	14.08.2022	TB	ROOF AMENDED TO INCLUDE FULL HIPPED ENDS, FRONT GABLES BROUGHT DOWN TO ALIGN WITH EAVES LINE AND INTERNAL LAYOUT AMENDMENTS TO ACCOMMODATE THE ROOF CHANGES.	TB

REFERENCE FILES
-

NOTES
-

LEGEND
-

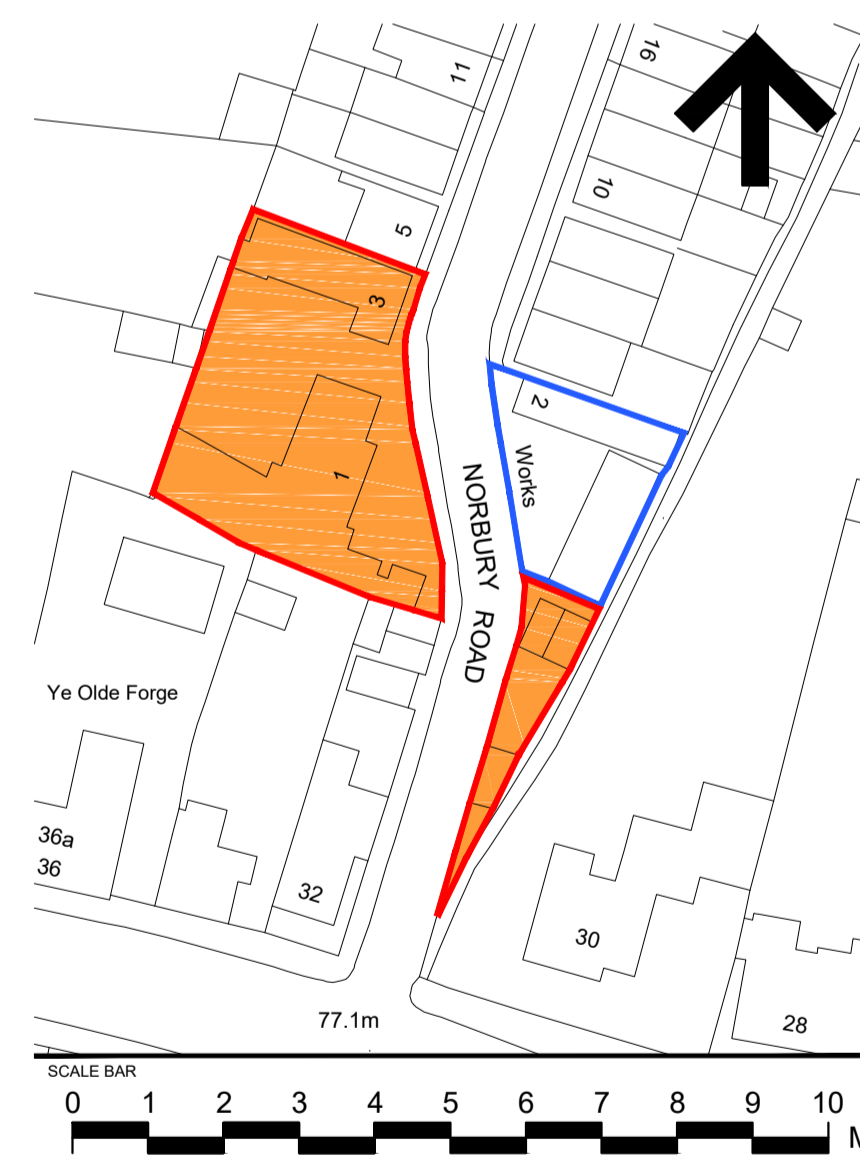

dga architects David Gallagher Associates LLP Telephone 0207 834 9474
 Studio 3.07, Food Exchange info@dga-architects.co.uk
 New Covent Garden Market www.dga-architects.co.uk
 London SW8 5EL


CLIENT: Ledco (Norbury) Ltd
 14 Leabourne Road
 Reigate RH2 7D

PROJECT: **1 & 3 NORBURY ROAD REIGATE, RH2 9BY**

DRAWING TITLE: **PROPOSED ROOF PLAN**

JOB NO: 2113	STATUS: PLANNING	SHEET SIZE: A1
DRAWN BY: TB	FIRST DRAWN: 24.08.2021	DRAWING SCALE: 1:100

DRAWING NUMBER: **2113-103** REVISION: **PL04**

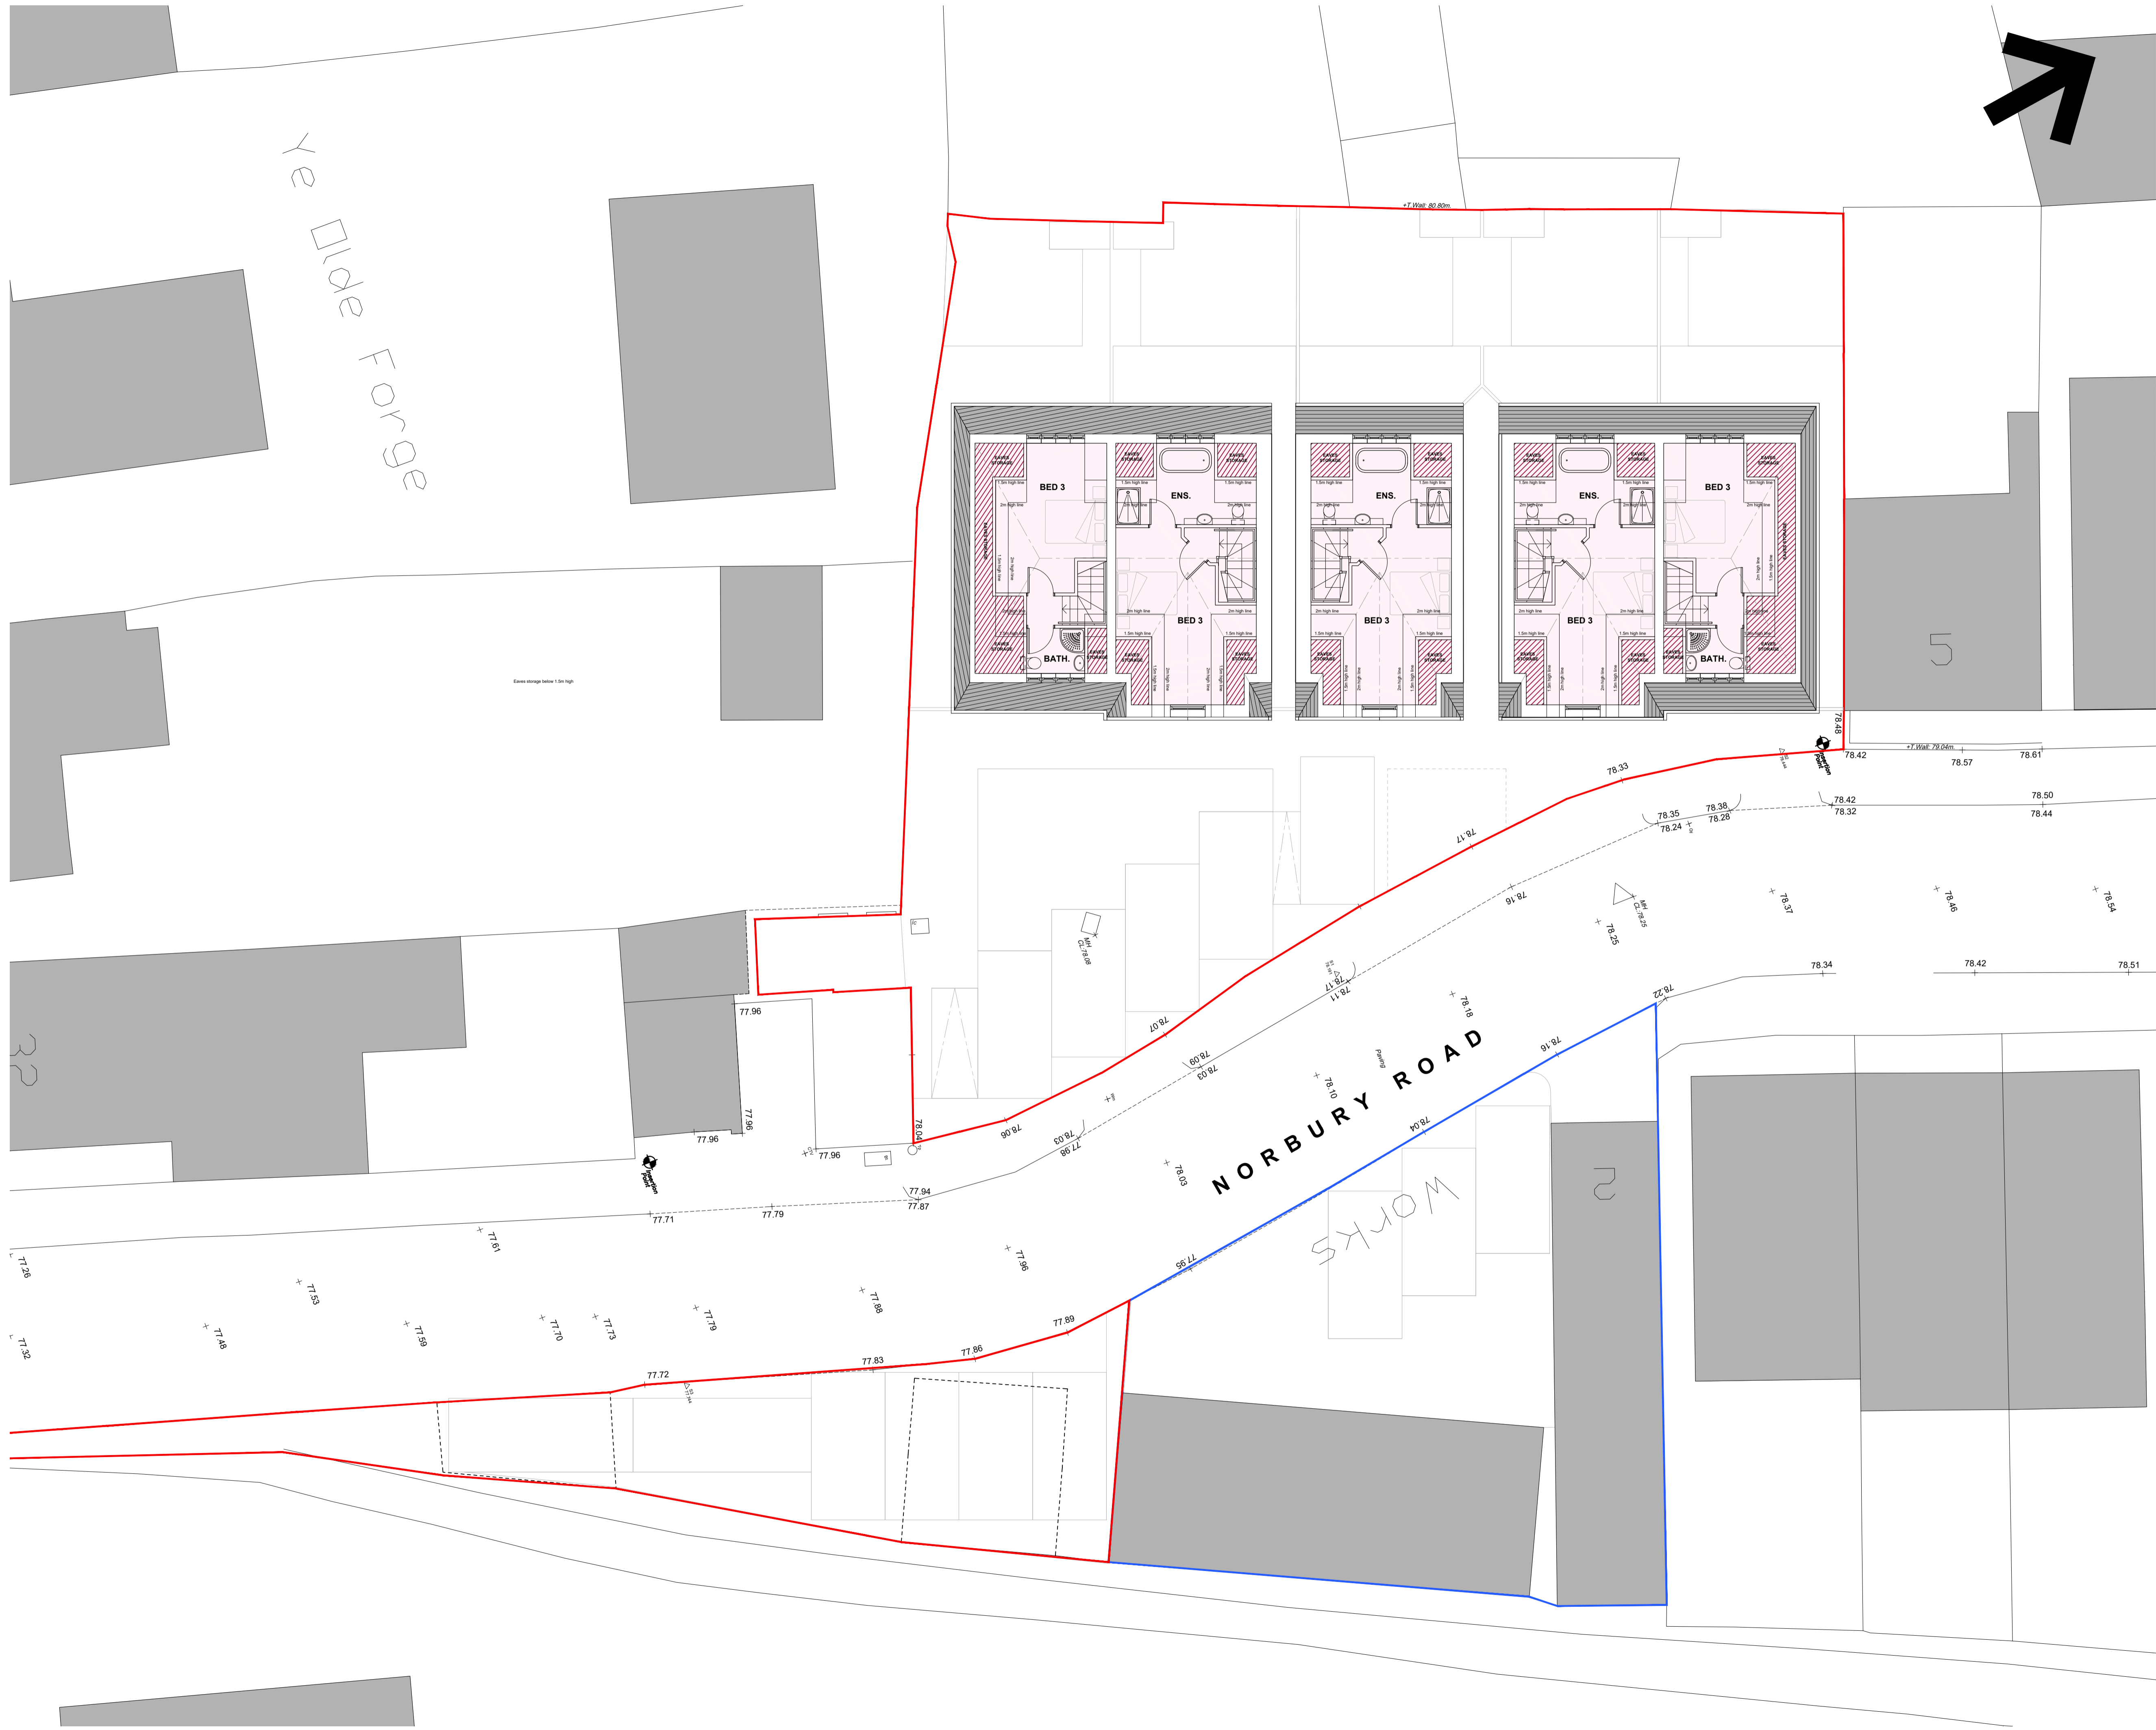


PROPOSED SECOND FLOOR PLAN

REVISION	DATE	BY	DESCRIPTION	CHECKED
PL02	09.12.2021	TB	PREPARED FOR PLANNING	TB
PL03	28.04.2022	TB	FRONT FACADE TO NEW HOUSES ARTICULATED, EAVES LOWERED TO MATCH No. 5. NEW ROOF FORM WITH FRONT GABLES TO END PROPERTIES OMITTED AND ALL REAR GABLES REMOVED. HIPPED ENDS AND DORMER WINDOWS INTRODUCED. HOUSES CHANGED TO 3 BED HOUSES.	TB
PL04	14.08.2022	TB	ROOF AMENDED TO INCLUDE FULL HIPPED ENDS. FRONT GABLES BROUGHT DOWN TO ALIGN WITH EAVES LINE AND INTERNAL LAYOUT AMENDMENTS TO ACCOMMODATE THE ROOF CHANGES.	TB

REFERENCE FILES
-

NOTES
-

LEGEND
-

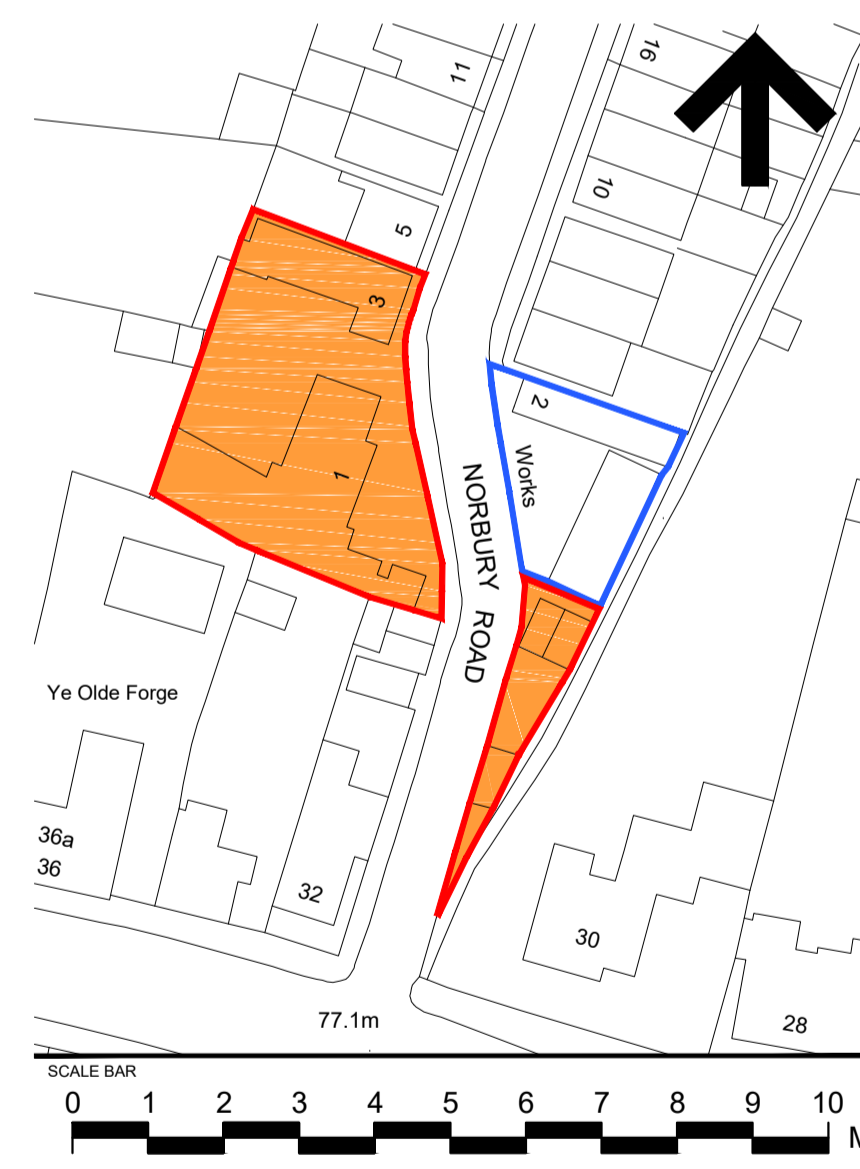

dga architects David Gallagher Associates LLP Telephone 0207 834 9474
 Studio 3.07, Food Exchange info@dga-architects.co.uk
 New Covent Garden Market www.dga-architects.co.uk
 London SW9 5EL

CLIENT: Ledco (Norbury) Ltd
 14 Leabourne Road
 Reigate RH2 7D

PROJECT: **1 & 3 NORBURY ROAD REIGATE, RH2 9BY**

DRAWING TITLE: **PROPOSED SECOND FLOOR PLAN**

JOB NO: 2113	STATUS: PLANNING	SHEET SIZE: A1
DRAWN BY: TB	FIRST DRAWN: 24.08.2021	DRAWING SCALE: 1:100

DRAWING NUMBER: **2113-102** REVISION: **PL04**