


22/01517/F Lakers Church Road
Redhill Surrey RH1 6QA

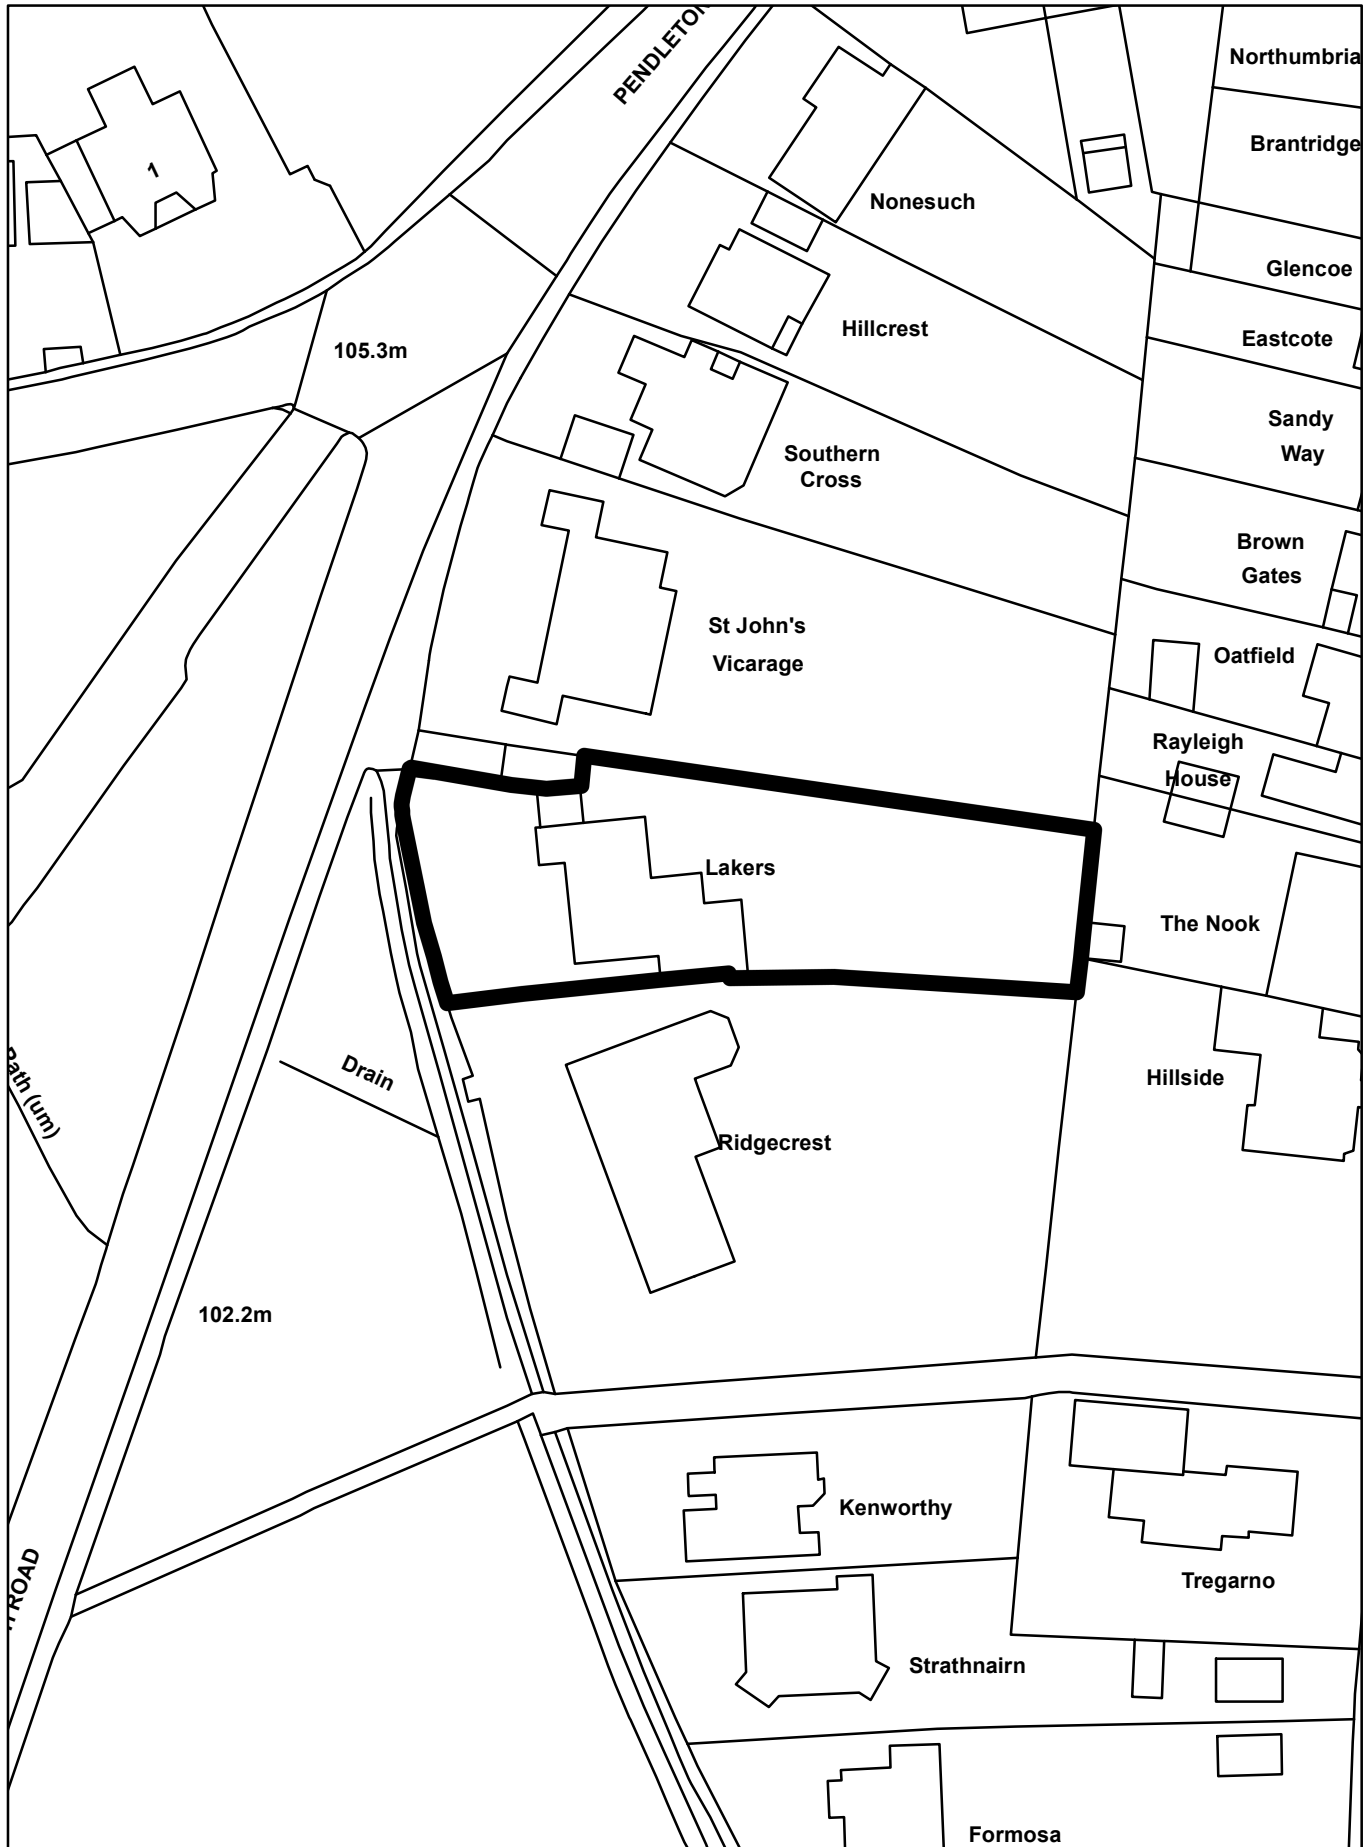
















Site Plan Proposed (Roof Plan)

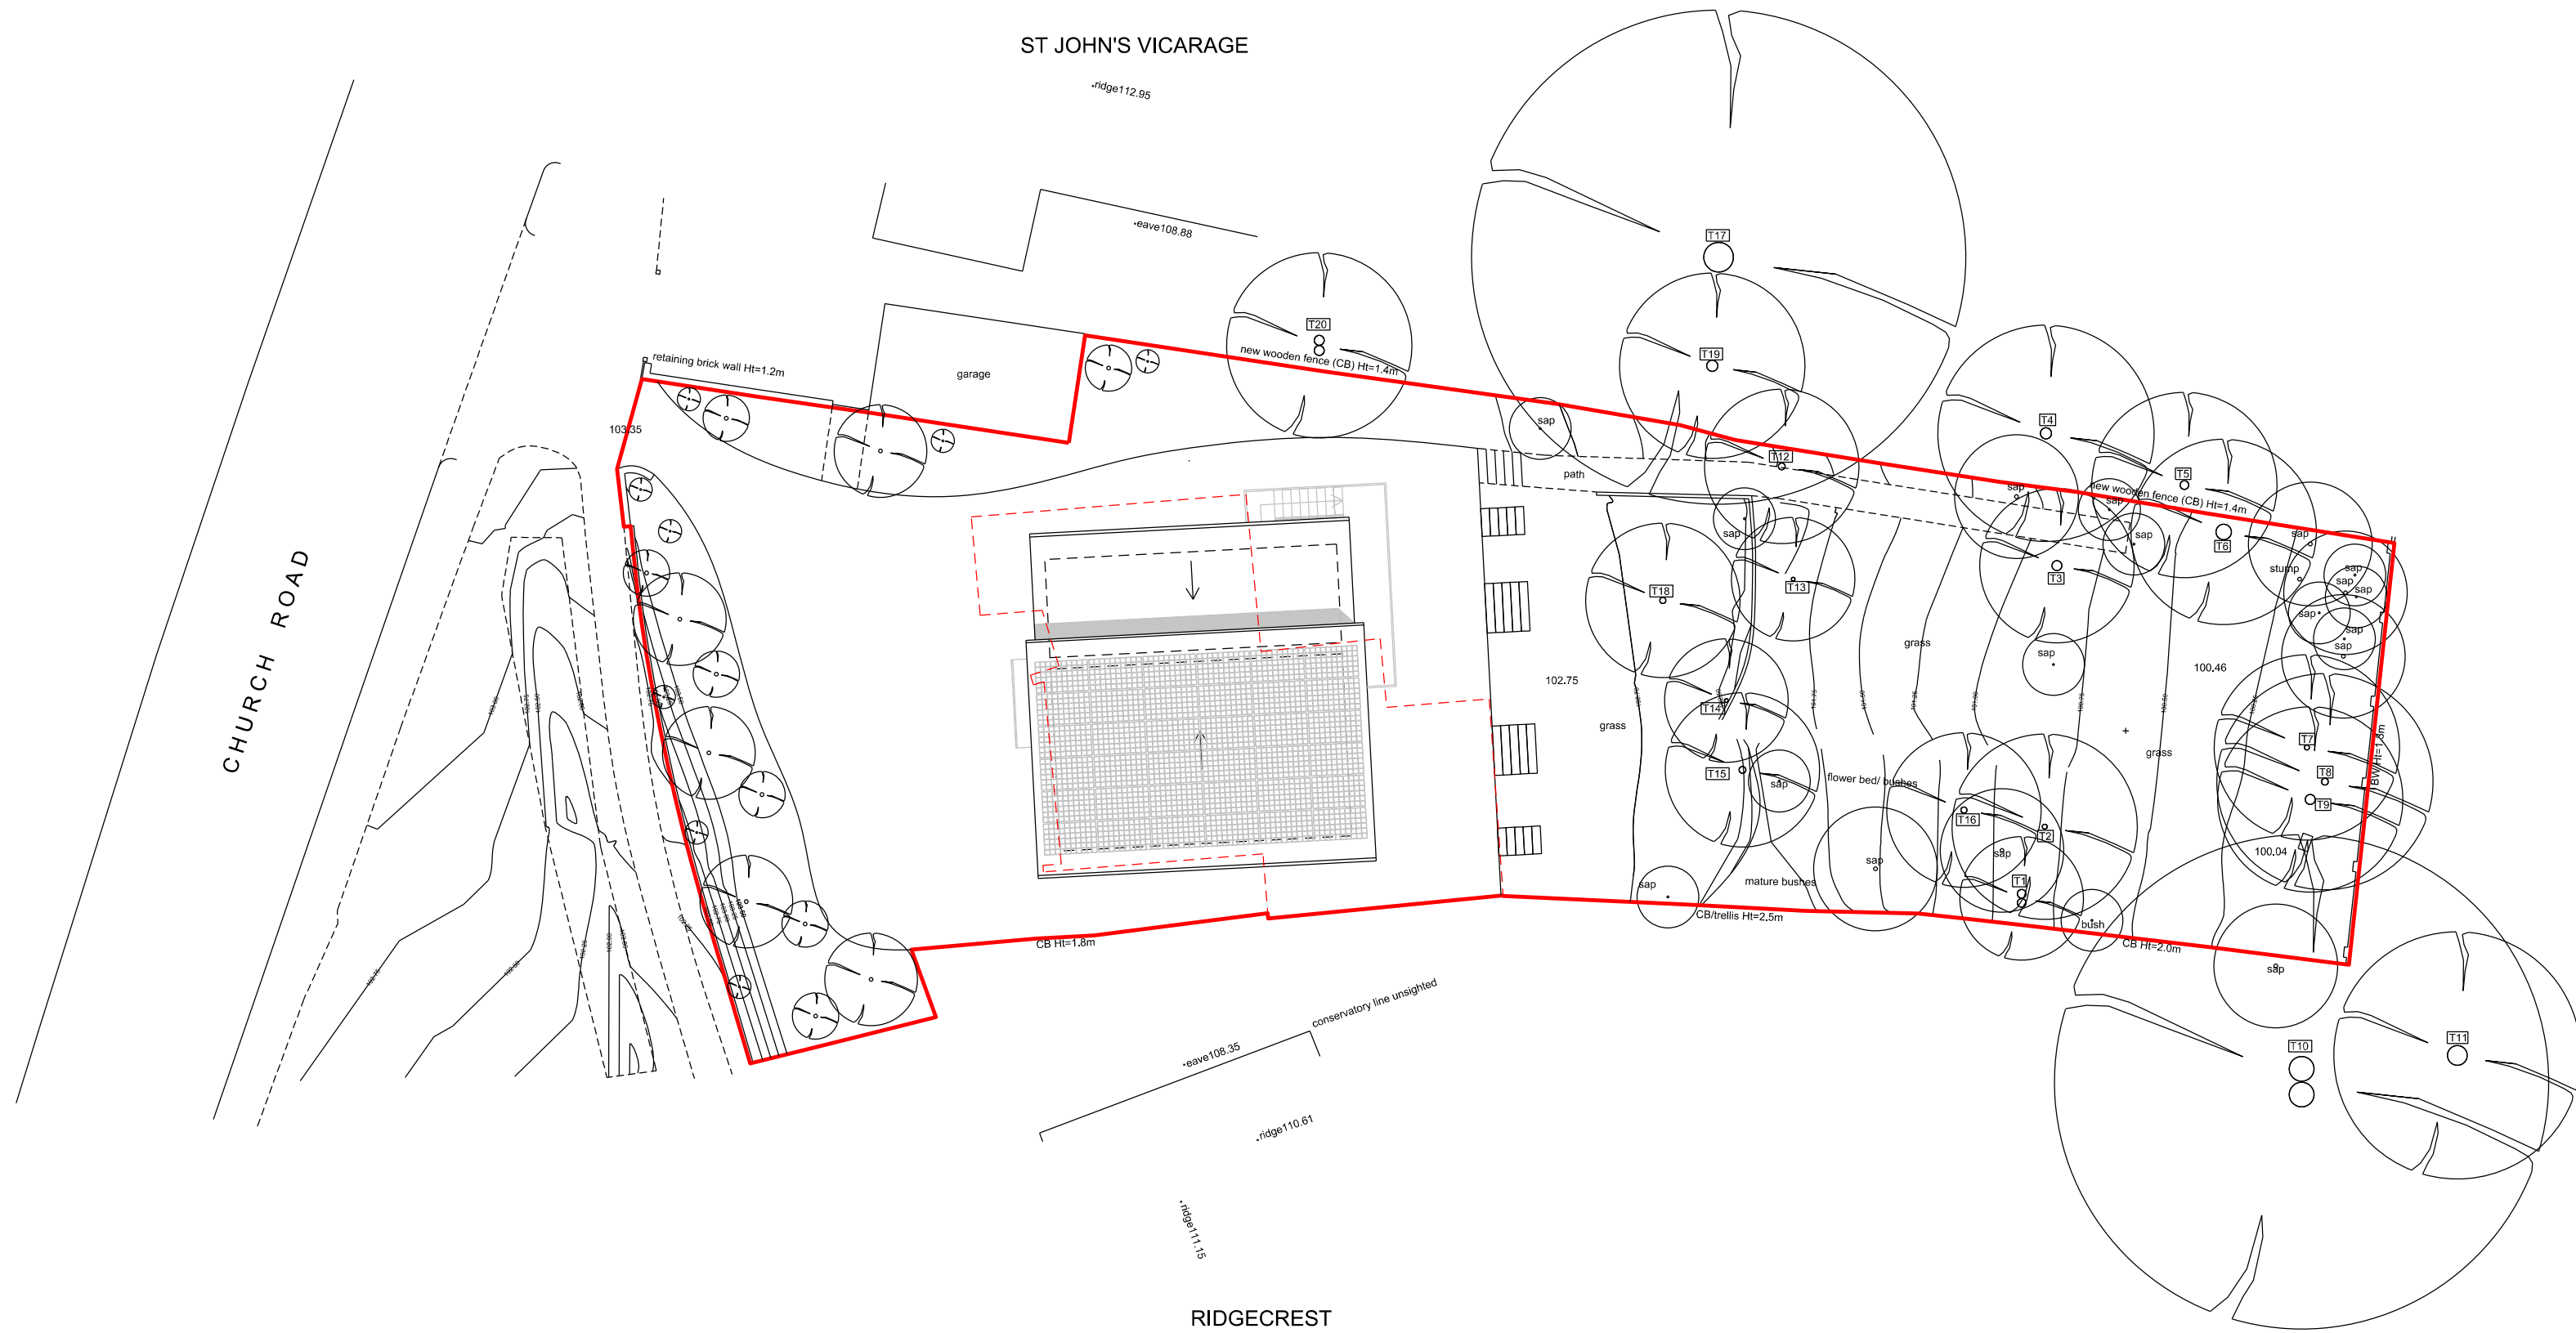

Project	Lakers Church Road Redhill RH1 6QA
Client	Waters
Date	28.06.2022
Scale/Format	1:200 @ A3
Drawing	Proposed Site Plan (Roof Plan)
Drawing No.	A02.01
Issue	Planning Application



N-P
Pflugfelder

Site Plan Proposed (Ground Floor)

35 sqm of permeable paving, comprising of Geocellular crates with a 95% void ratio, to a depth of 0.5 m

Existing Site Entrance to be retained

New Trees and Planting (See Tree & Shrub Plan)

Existing Drainage to be retained

CHURCH ROAD

Electric Vehicle Charging Point


Parking (2 spaces)

Bicycle Storage

Refuse / Recycle

ST JOHN'S VICARAGE

Bird Box
Pile of Logs
Hedgehog Habitat

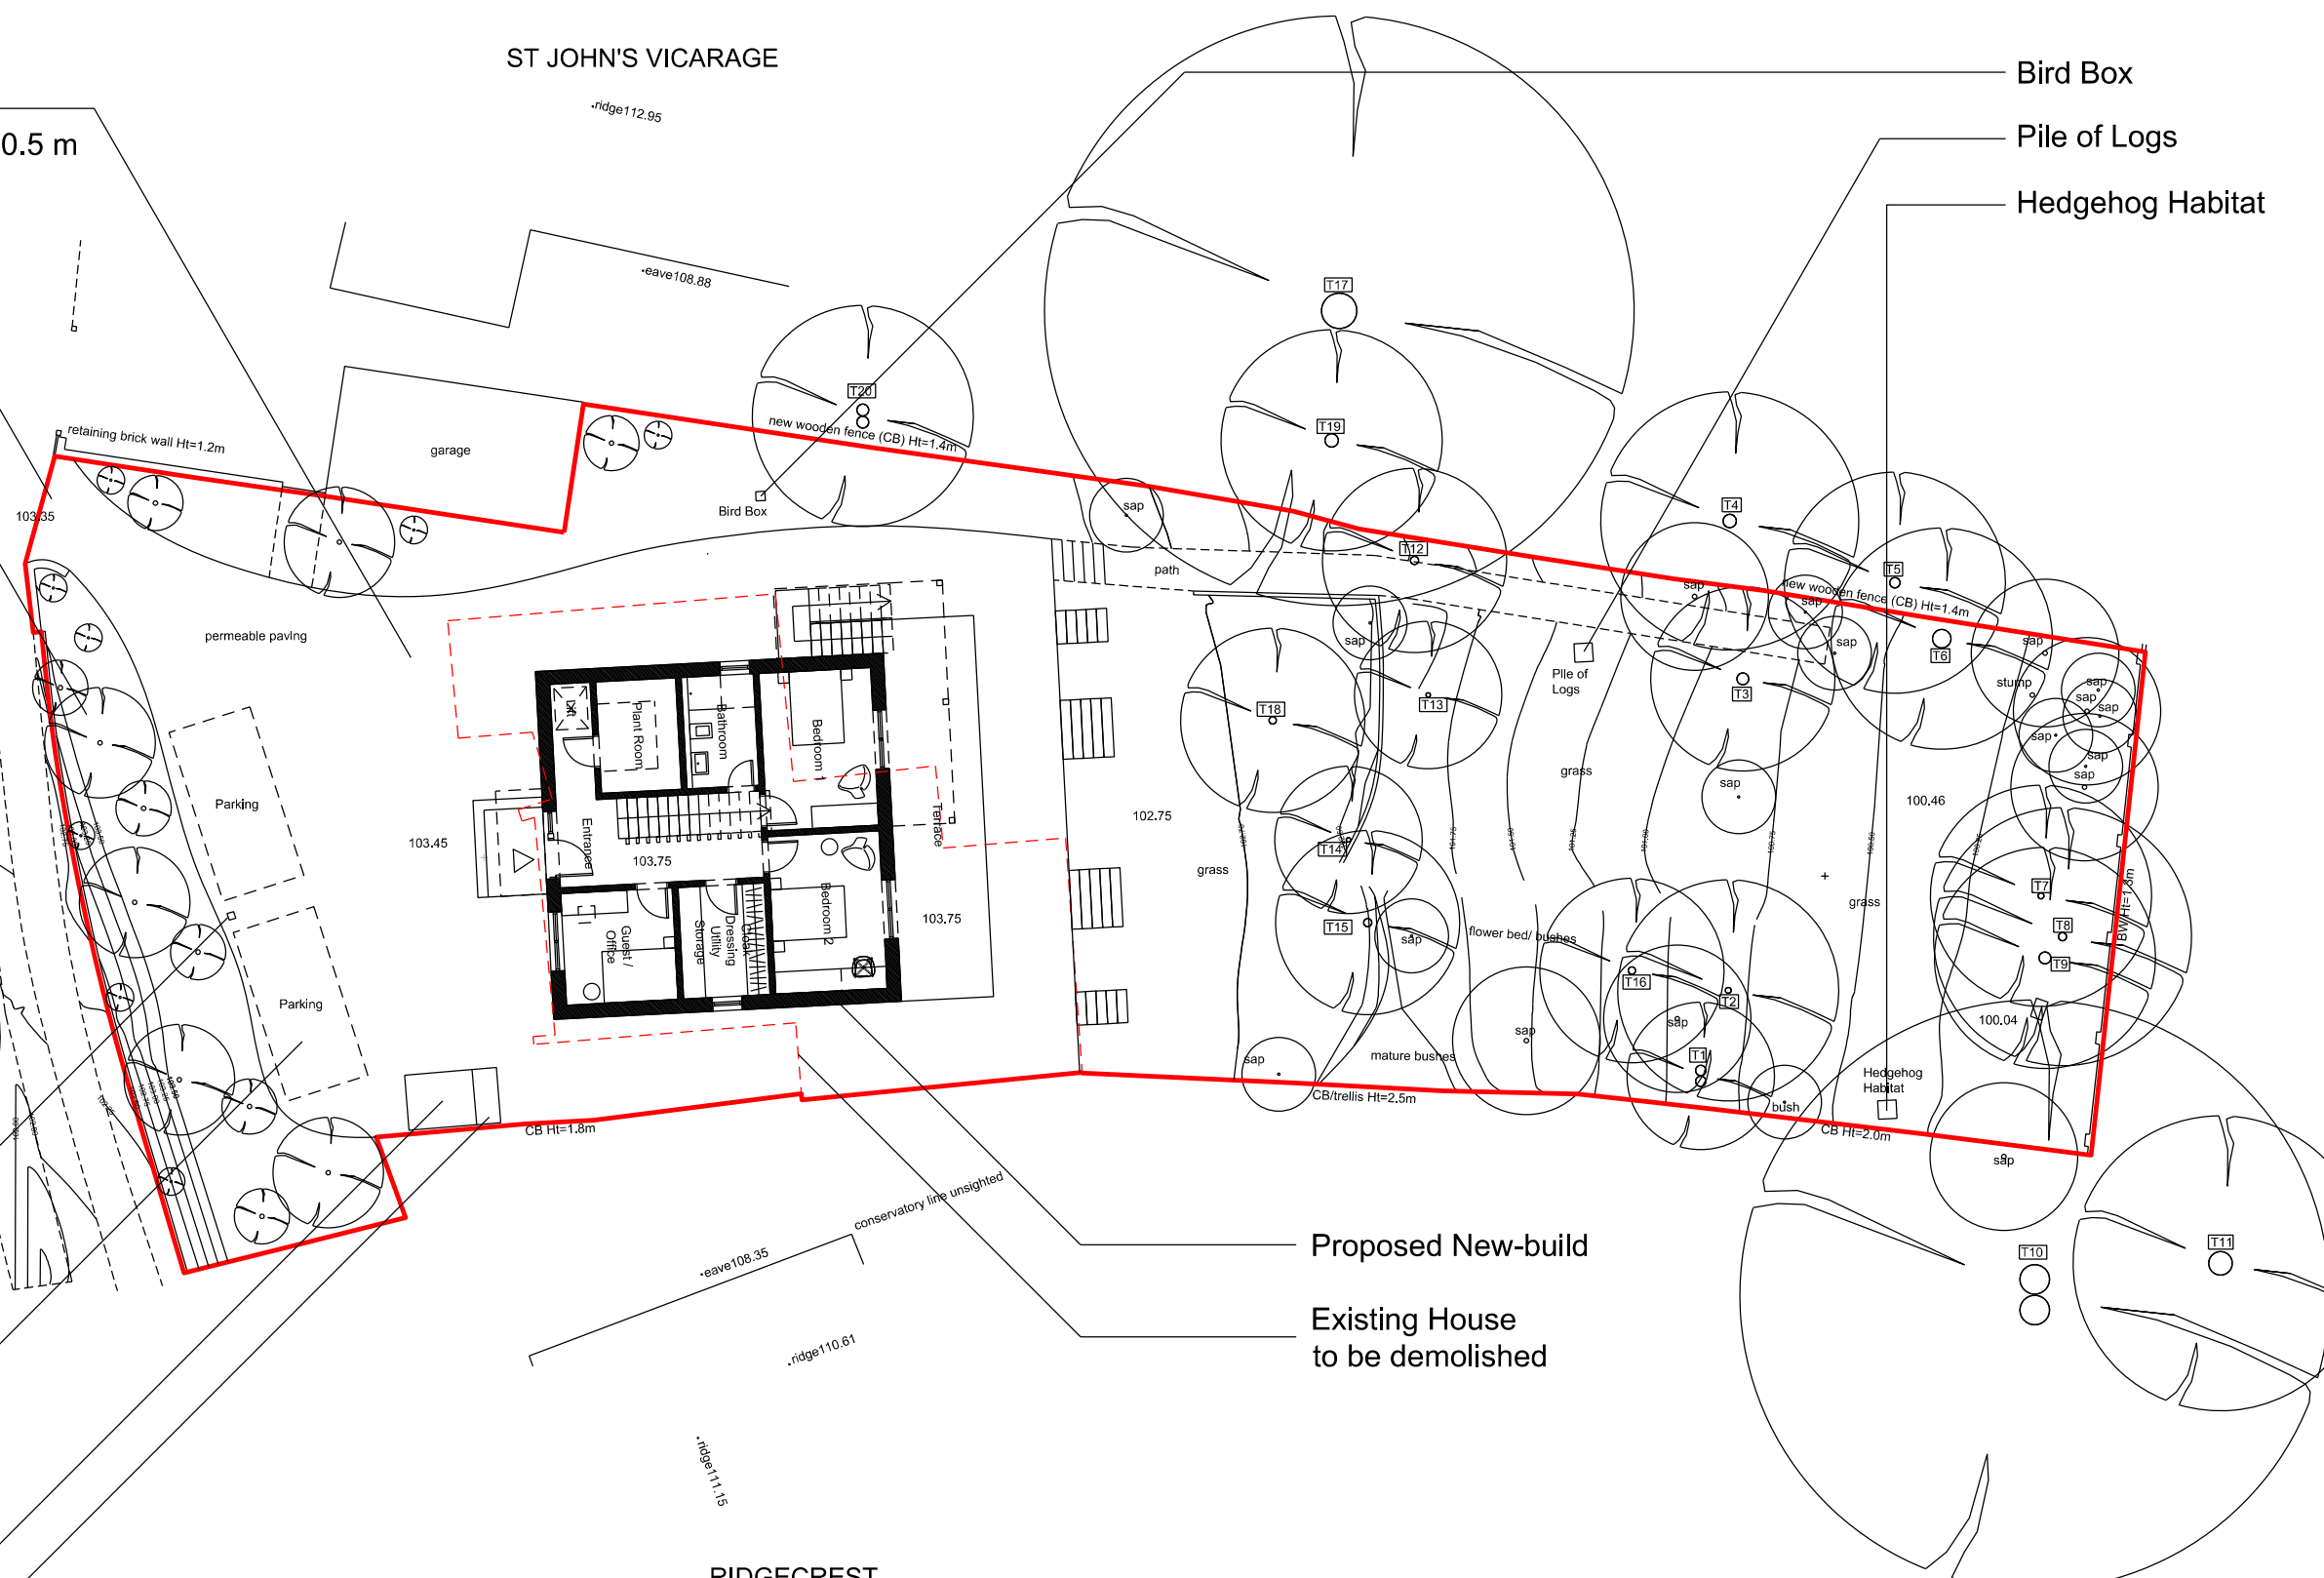

Proposed New-build

Existing House to be demolished


RIDGECREST





N-P
Pflugfelder

Project	Lakers Church Road Redhill RH1 6QA
Client	Waters
Date	28.06.2022
Scale/Format	1:200 @ A3
Drawing	Proposed Site Plan (Ground Floor)
Drawing No.	A02.02
Issue	Planning Application

Ground Floor Proposed

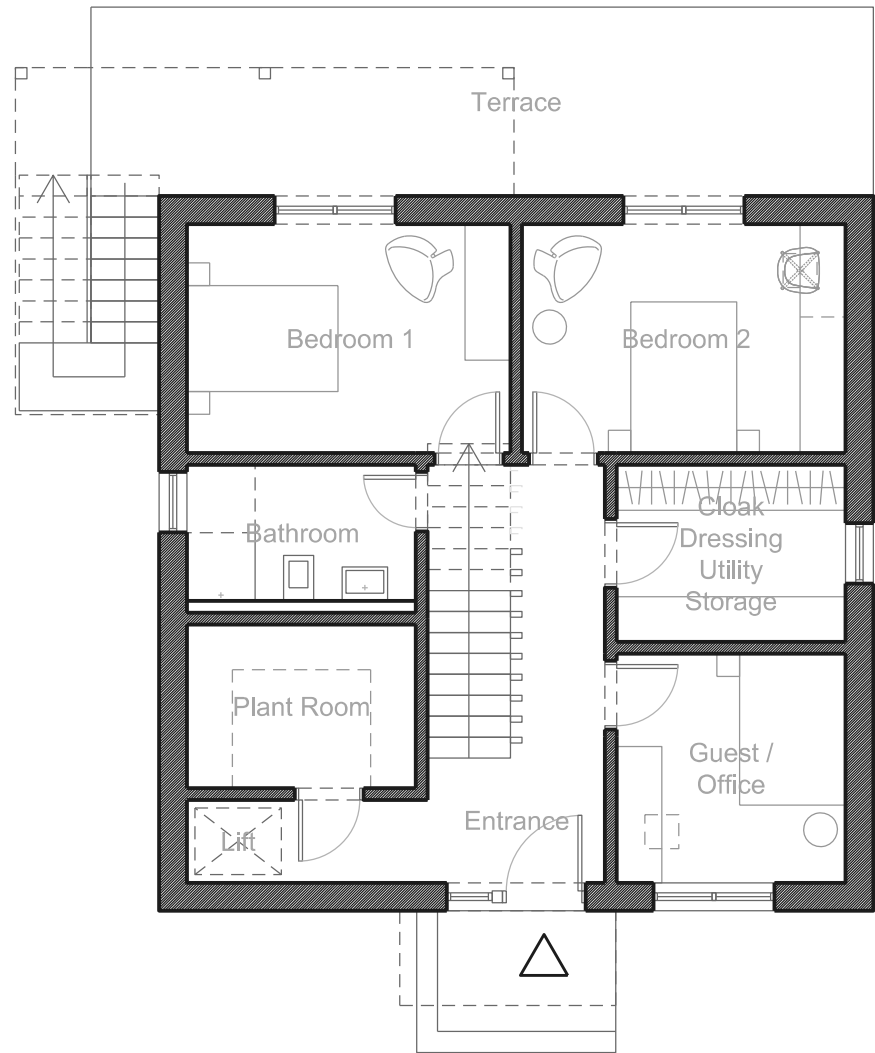

First Floor Proposed

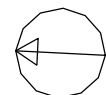
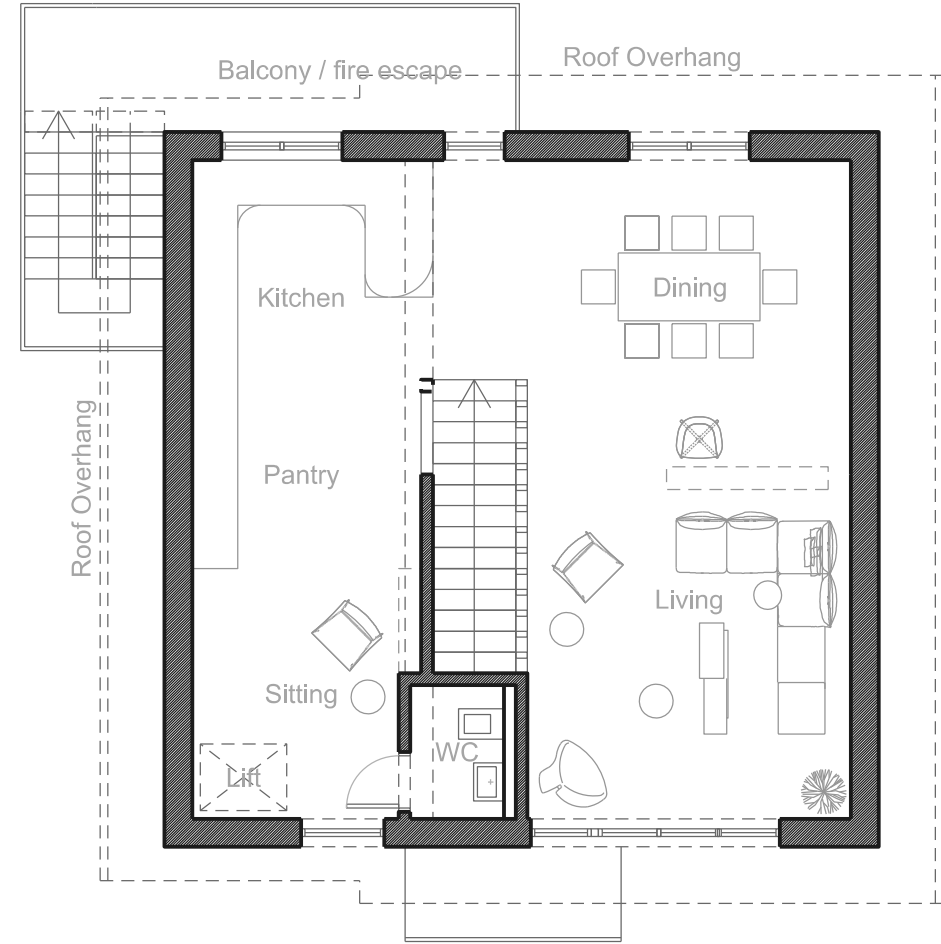


N-P
Pflugfelder

Project	Lakers Church Road Redhill RH1 6QA
Client	Waters
Date	28.06.2022
Scale/Format	1:100 @ A3
Drawing	Proposed Ground & First Floors
Drawing No.	A02.10
Issue	Planning Application

West (Street) Elevation Proposed


East (Rear) Elevation Proposed

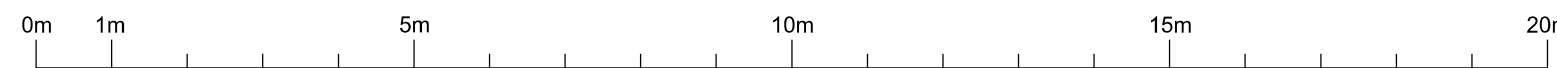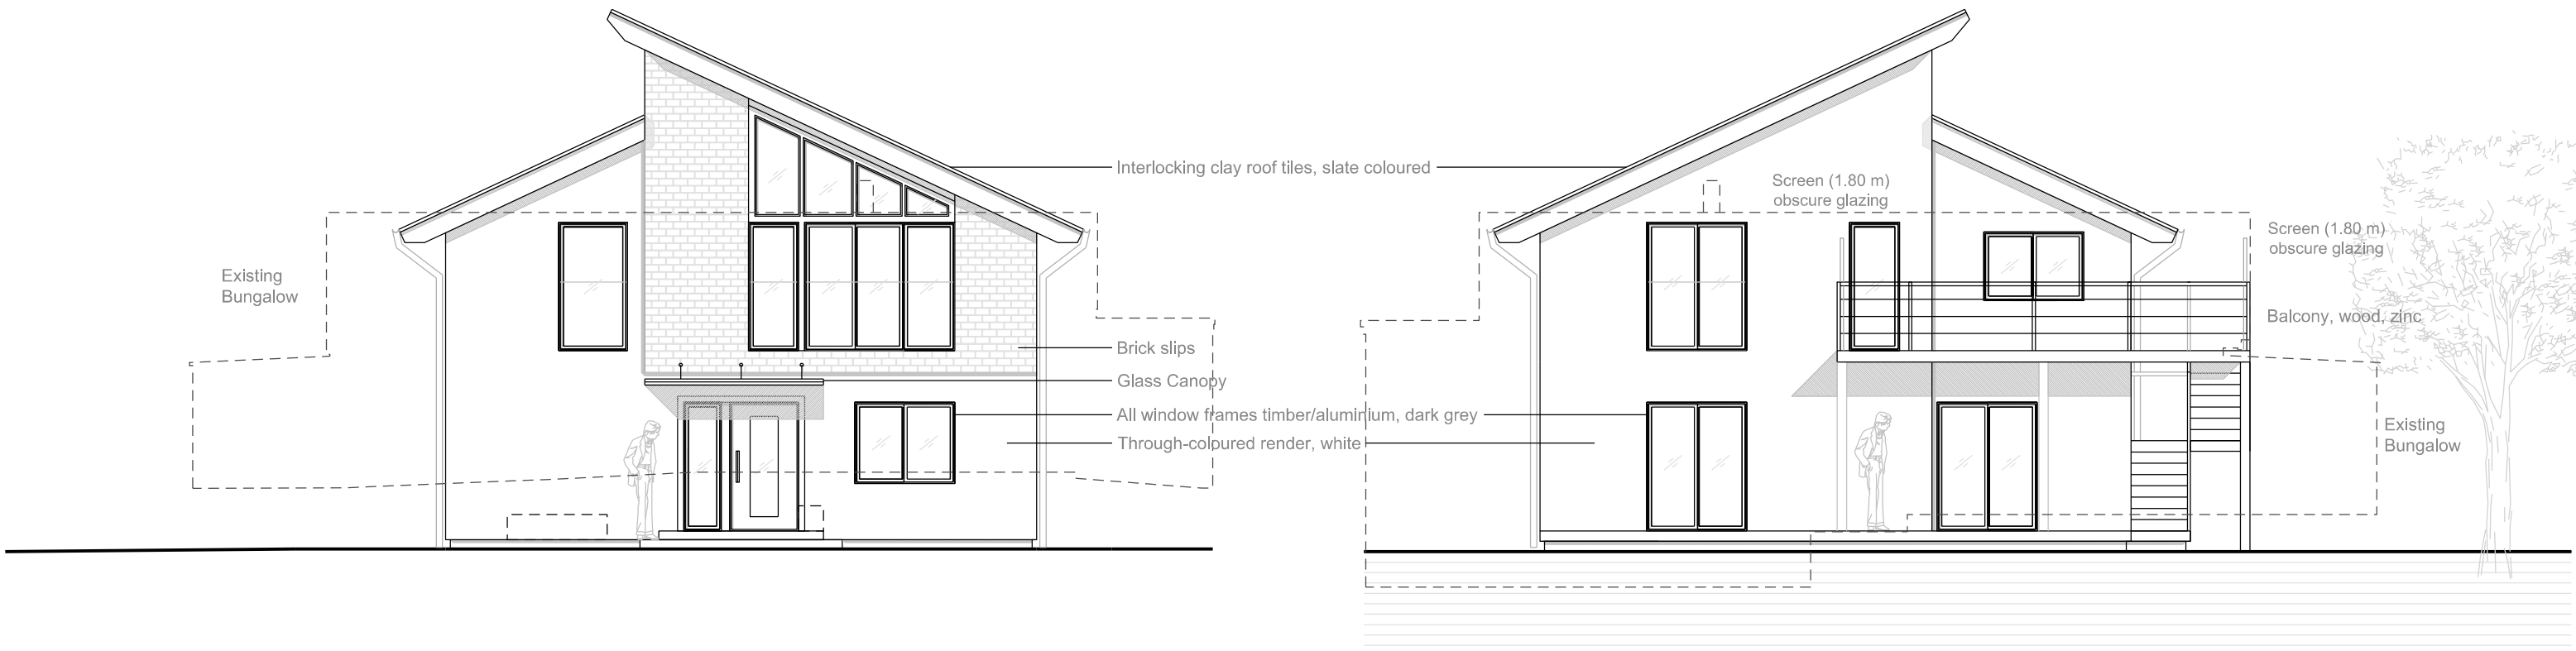

Project	Lakers Church Road Redhill RH1 6QA
Client	Waters
Date	28.06.2022
Scale/Format	1:100 @ A3
Drawing	Proposed West & East Elevations
Drawing No.	A02.30
Issue	Planning Application

North Elevation Proposed




South Elevation Proposed

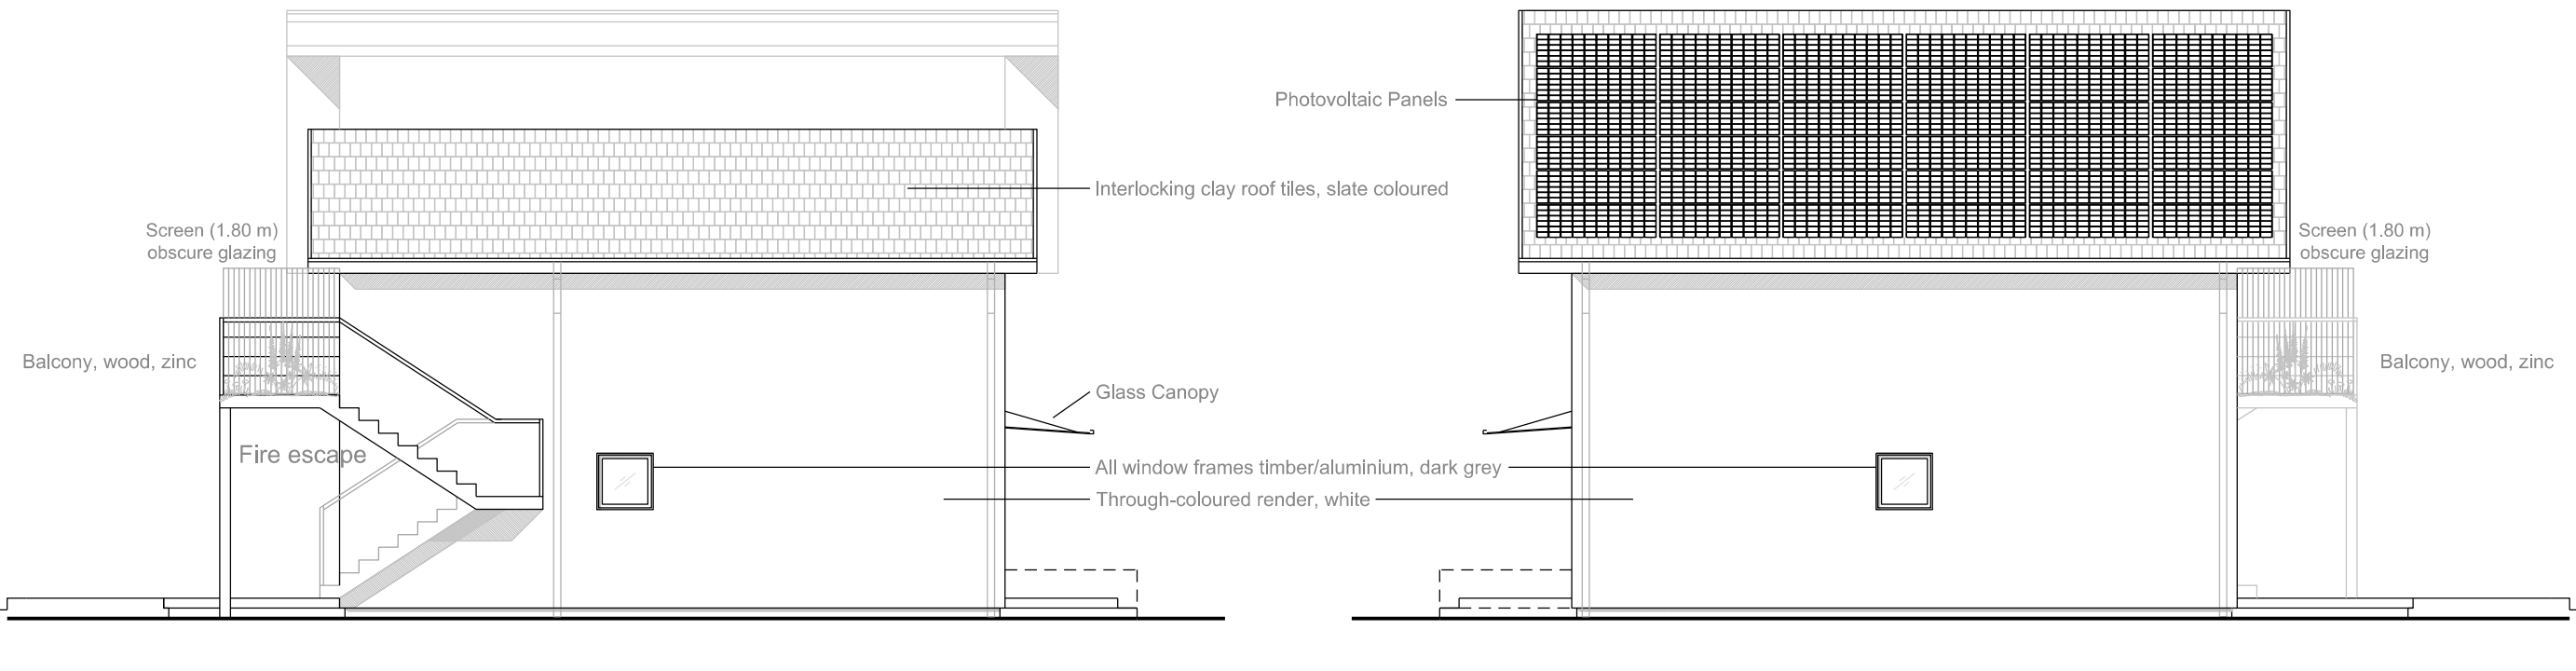

N—P
Pflugfelder

Project	Lakers Church Road Redhill RH1 6QA
Client	Waters
Date	28.06.2022
Scale/Format	1:100 @ A3
Drawing	Proposed North & South Elevations
Drawing No.	A02.31
Issue	Planning Application

Street Elevation Existing vs Proposed

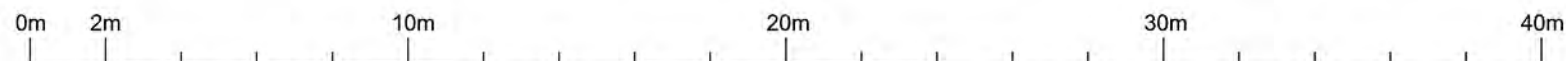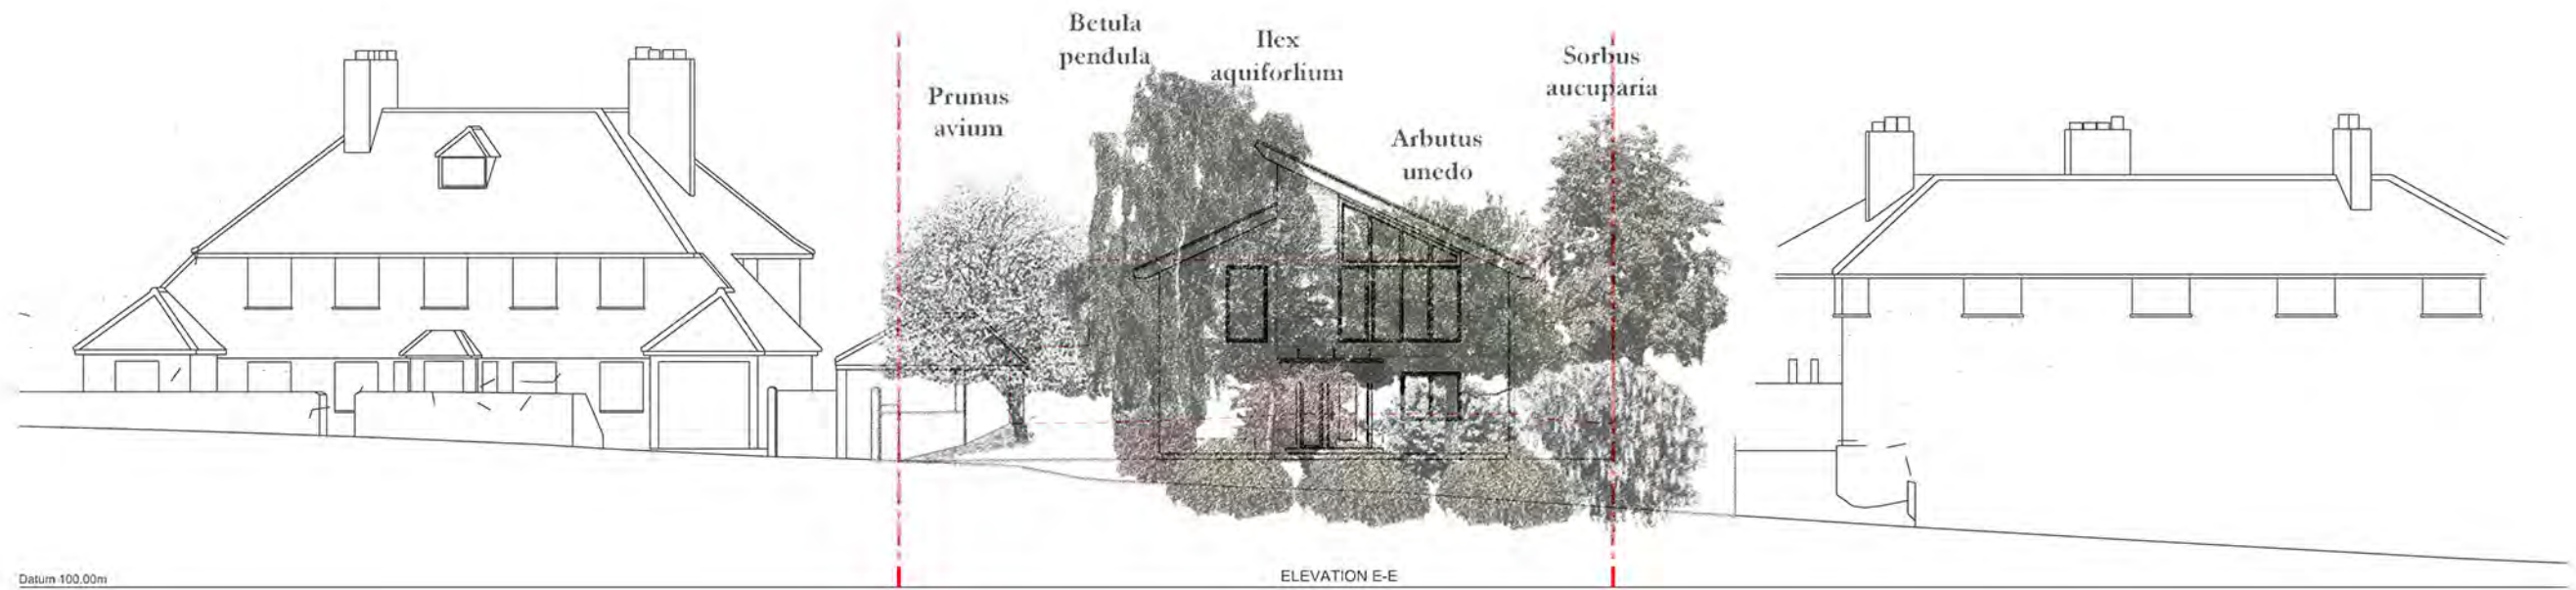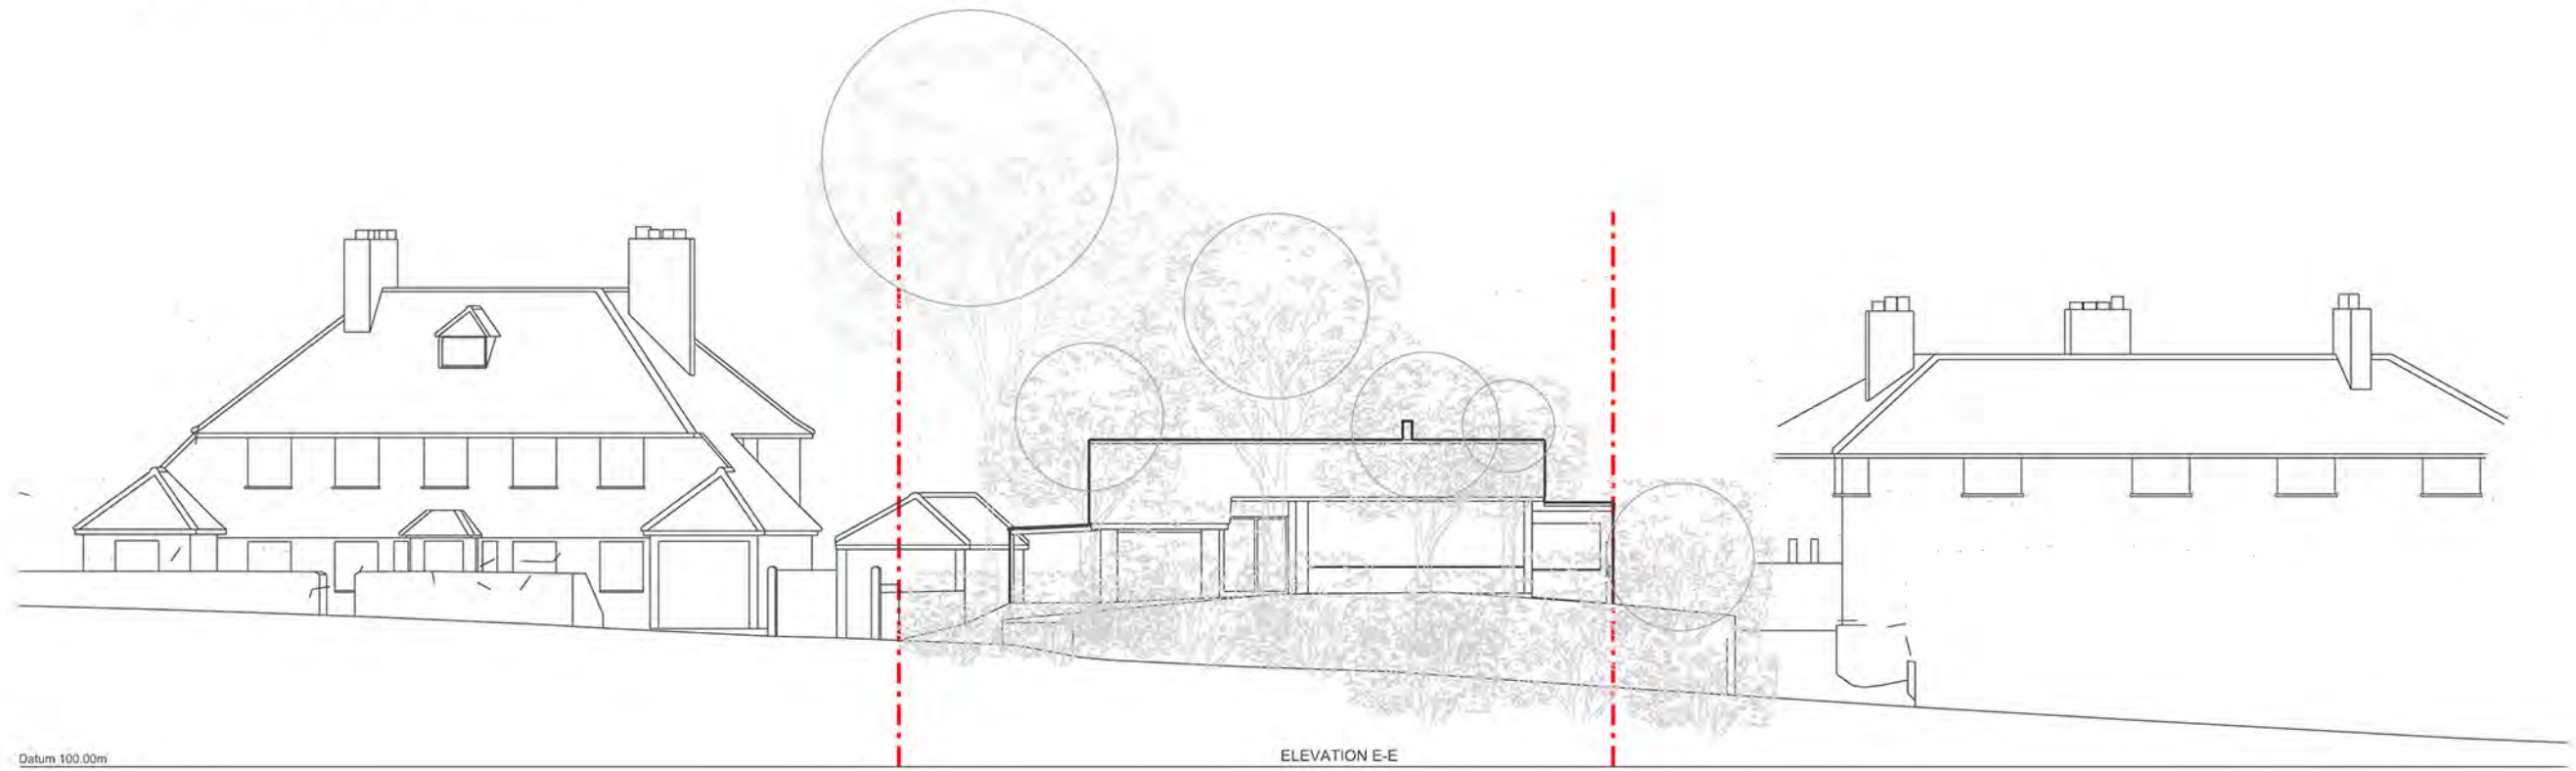

N—P
Pflugfelder

Project	Lakers Church Road Redhill RH1 6QA
Client	Waters
Date	28.06.2022
Scale/Format	1:200 @ A3
Drawing	Existing vs Proposed Street Elevation
Drawing No.	A02.40
Issue	Planning Application