


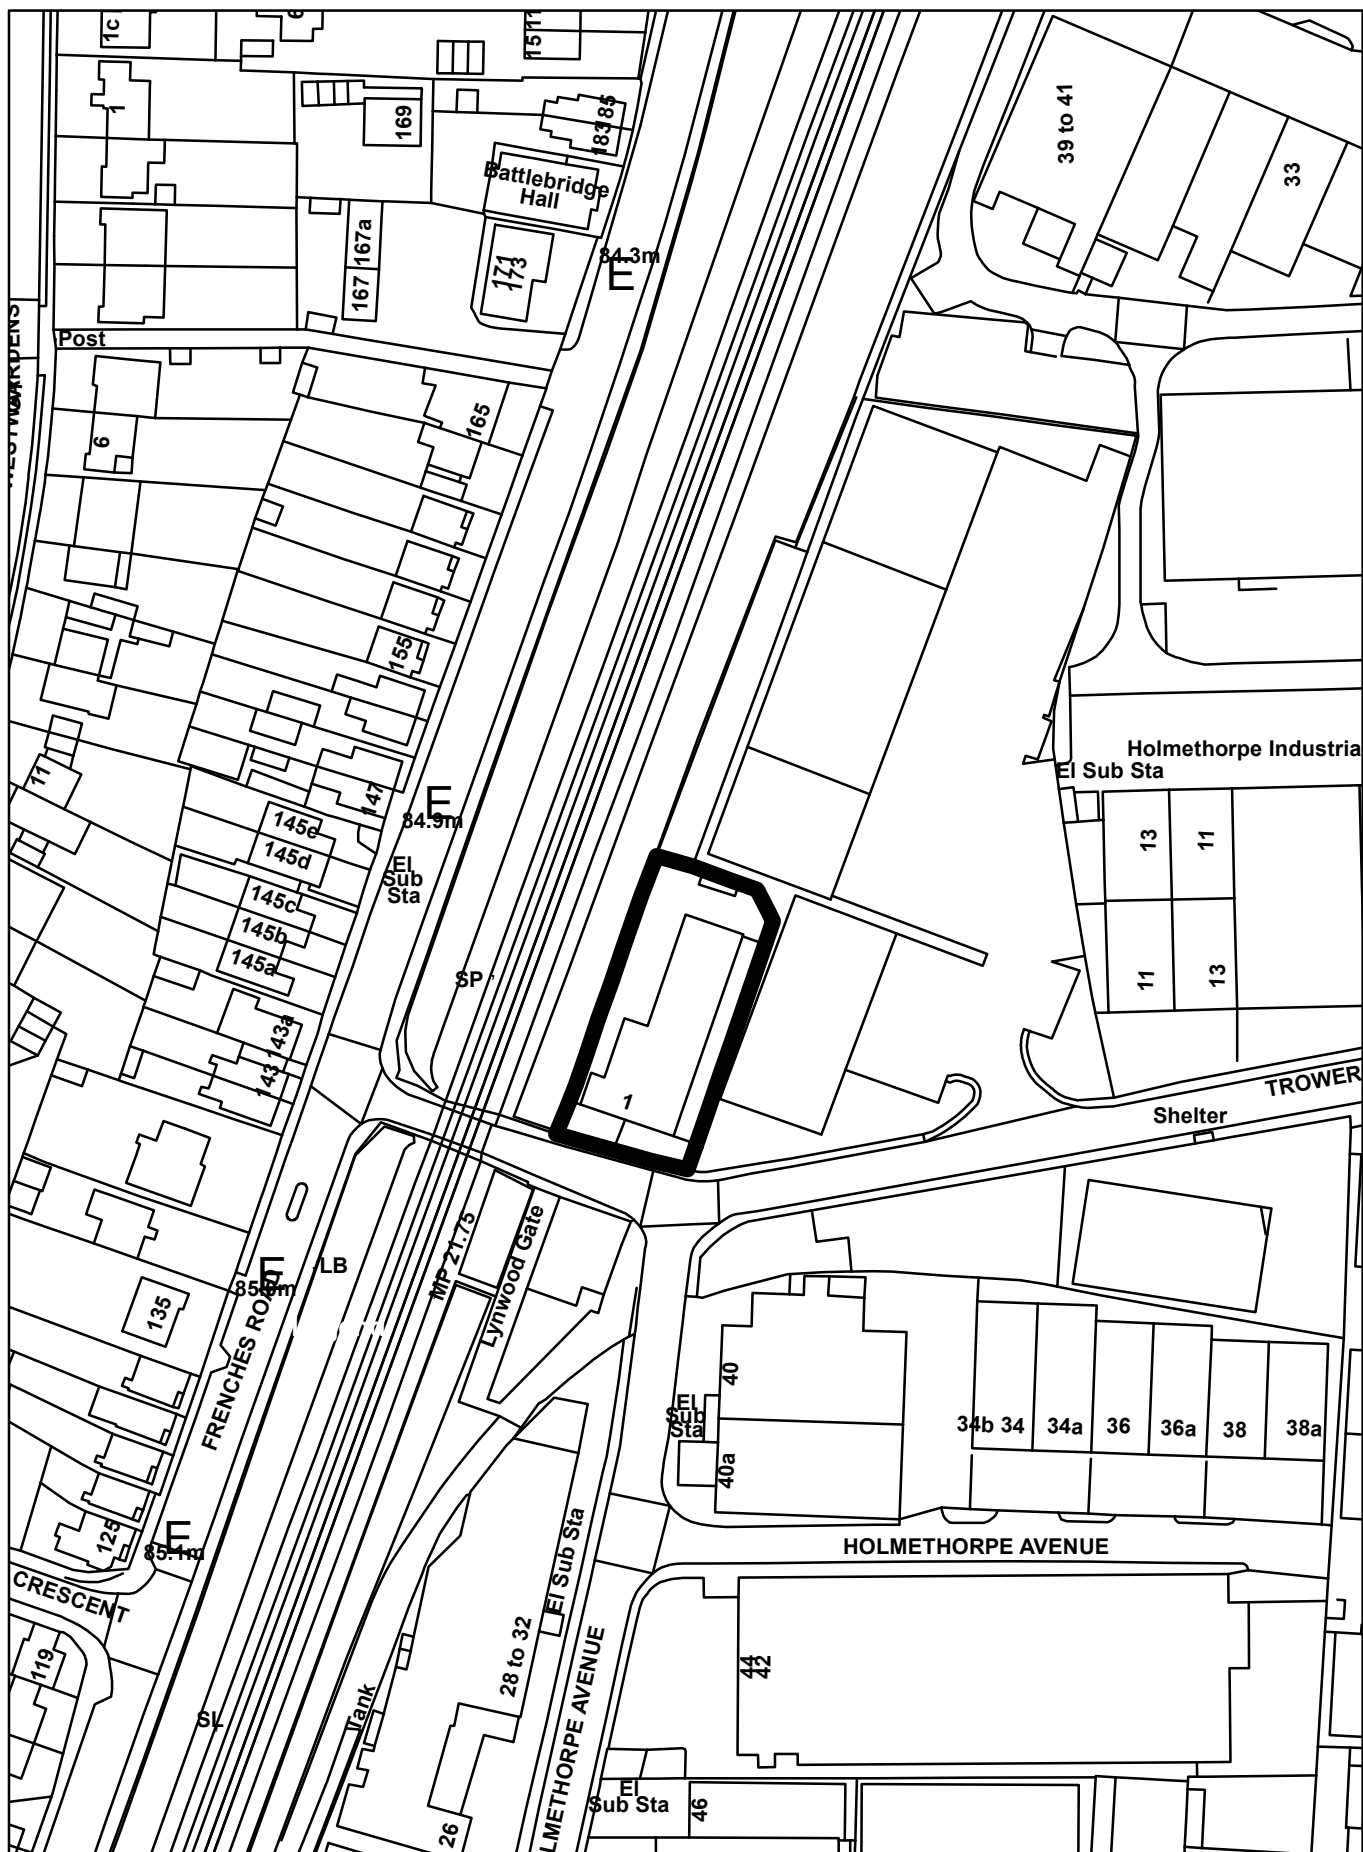



22/00062/F - 1 Trowers Way, Redhill

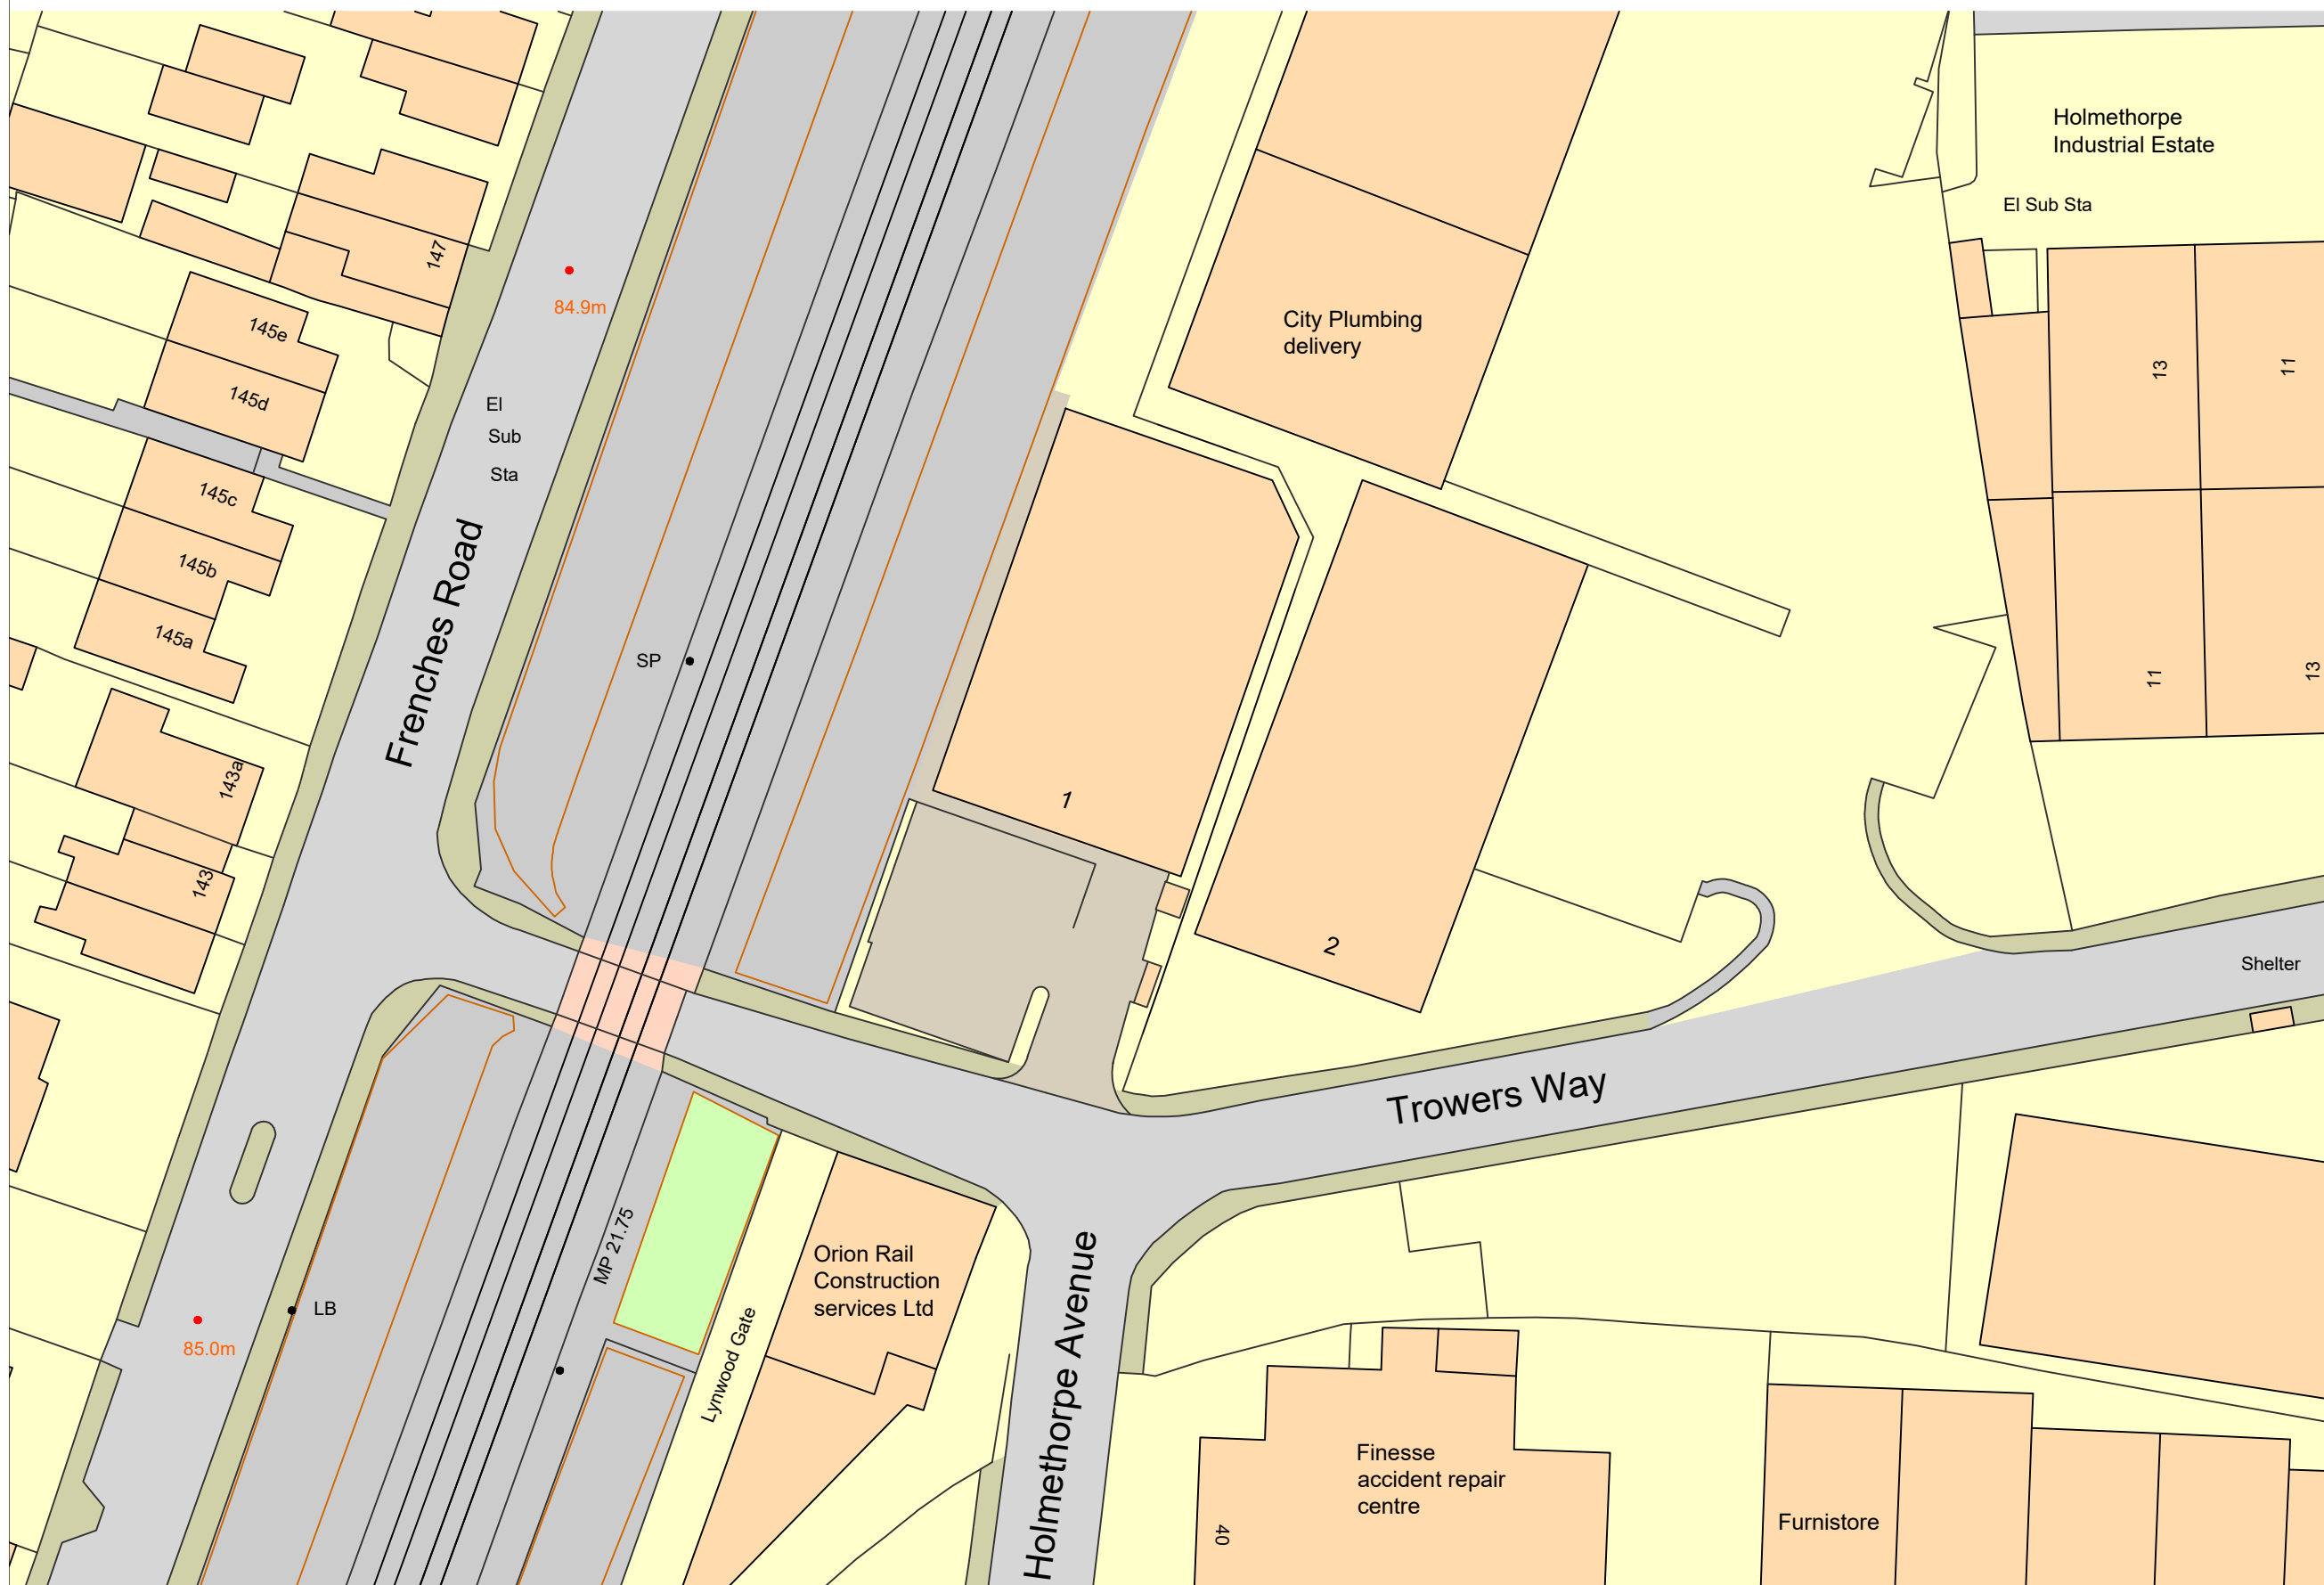

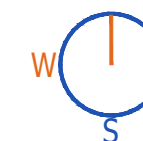

Site Block Plan As Proposed

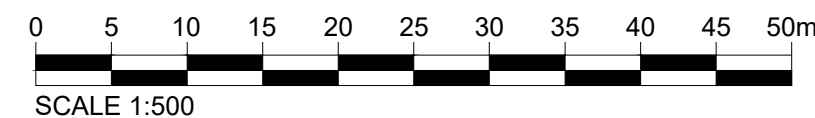


Rev	Date	Description
 5 Pool House Bancroft Road Reigate Surrey RH2 7RP T. 01737 225711 E. admin@wspace.co.uk www.wspace.co.uk		
Date	November 2021	Drawn By JJ
Scale	1:500@A3	Checked
Client	R&K Harverson	
Project	1 Trowers Way Redhill RH1 2LH	
Title	As Proposed Site Block Plan	
Drawing No.	J004066-DD-04	Rev.






Do not scale from this drawing, except for planning purposes.
Any discrepancies are to be reported to WS Planning & Architecture.
Refer to Structural Engineers details for all structural design criteria.
This drawing remains the copyright of WS Planning & Architecture.

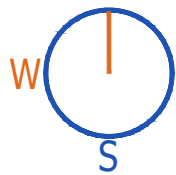

Plan Legend

- Tarmac
- Grass
- Existing trees
- Hedge
- Proposed trees
- Proposed Hedge
- Proposed cabling to allow 2x additional EVCP for future


Site Plan As Proposed

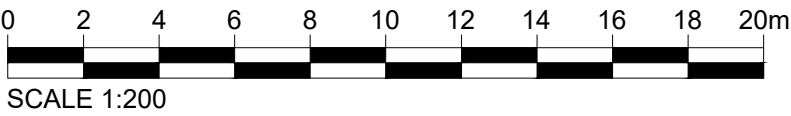

A 10.11.22 Amendments following highways comments	
Rev	Date Description
 WS PLANNING & ARCHITECTURE 5 Pool House Bancroft Road Reigate Surrey RH2 7BP T. 01737 225711 E. admin@wspla.co.uk www.wspla.co.uk	
Date	November 2021
Scale	1:200@A2
Client	R&K Harverson
Project	1 Towers Way Redhill RH1 2LH
Title	As Proposed Site Plan
Drawing No.	J004066-DD-05
Rev.	A



Do not scale from this drawing, except for planning purposes.
Any discrepancies are to be reported to WS Planning & Architecture.
Refer to Structural Engineers details for all structural design criteria.
This drawing remains the copyright of WS Planning & Architecture.

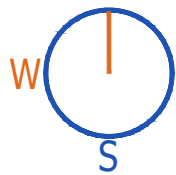

Plan Legend

- Tarmac
- Grass
- Existing trees
- Hedge
- Proposed trees
- Proposed Hedge
- Bat boxes
- Bird boxes
- Hibernacula of logs stone
- Electric charging point

Key:


Gross Internal Area proposed:

Ground Floor: 550m²

First Floor: 100m²


10 parking spaces

3 Cycle spaces

Rev	Date	Description
 5 Pool House Bancroft Road Reigate Surrey RH2 7BP T. 01737 225711 E. admin@wspace.co.uk www.wspace.co.uk		
Date	November 2021	Drawn By JJ
Scale	1:200@A2	Checked
Client	R&K Harverson	
Project	1 Trowers Way Redhill RH1 2LH	
Title	As Proposed Site Plan with technical info	
Drawing No.	J004066-DD-14	Rev.

Site Plan As Proposed (with technical info)

Do not scale from this drawing, except for planning purposes.
Any discrepancies are to be reported to WS Planning & Architecture.
Refer to Structural Engineers details for all structural design criteria.
This drawing remains the copyright of WS Planning & Architecture.

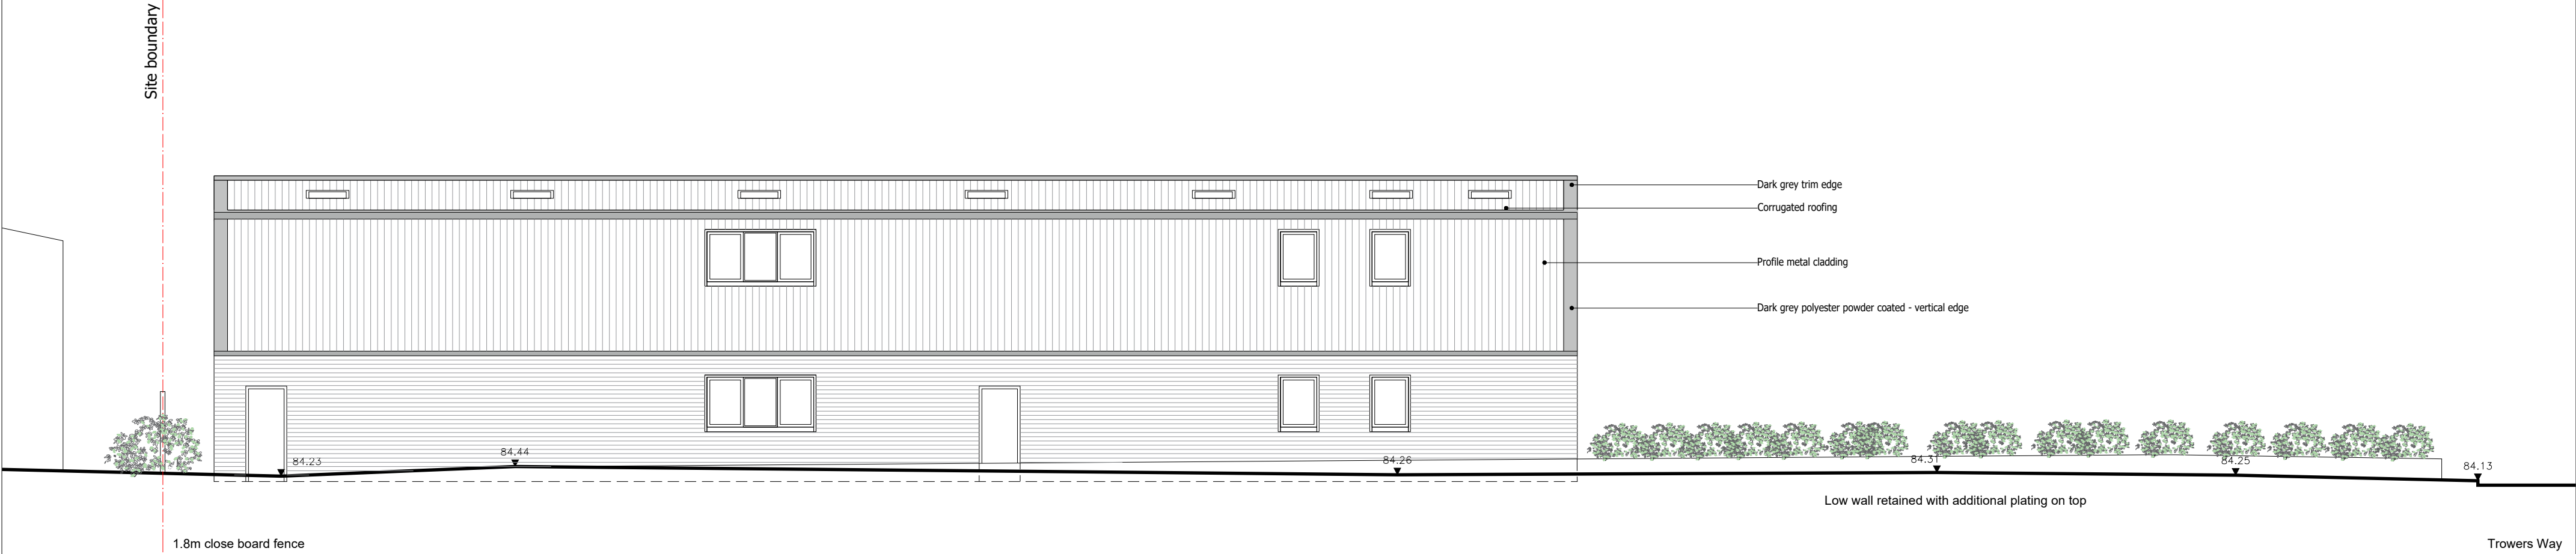


Side (West) Elevation




Front (South) Elevation

Elevations As Proposed

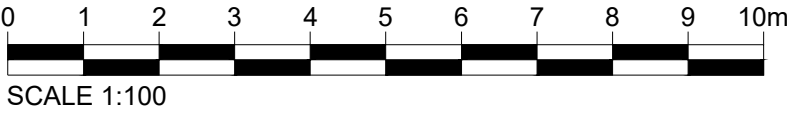


Rev	Date	Description
<div><div><div><div></div><div></div></div><div>WS PLANNING & ARCHITECTURE</div></div><div><div>5 Pool House Bancroft Road Reigate Surrey RH2 7RP</div><div>T. 01737 225711 E. admin@wspace.co.uk www.wspace.co.uk</div></div></div>		
Date November 2021		Drawn By JJ
Scale 1:100@A2		Checked
Client R&K Harverson		
Project 1 Trowers Way Redhill RH1 2LH		
Title As Proposed Elevations		
Drawing No. J004066-DD-11		Rev.


Do not scale from this drawing, except for planning purposes.
Any discrepancies are to be reported to WS Planning & Architecture.
Refer to Structural Engineers details for all structural design criteria.
This drawing remains the copyright of WS Planning & Architecture.

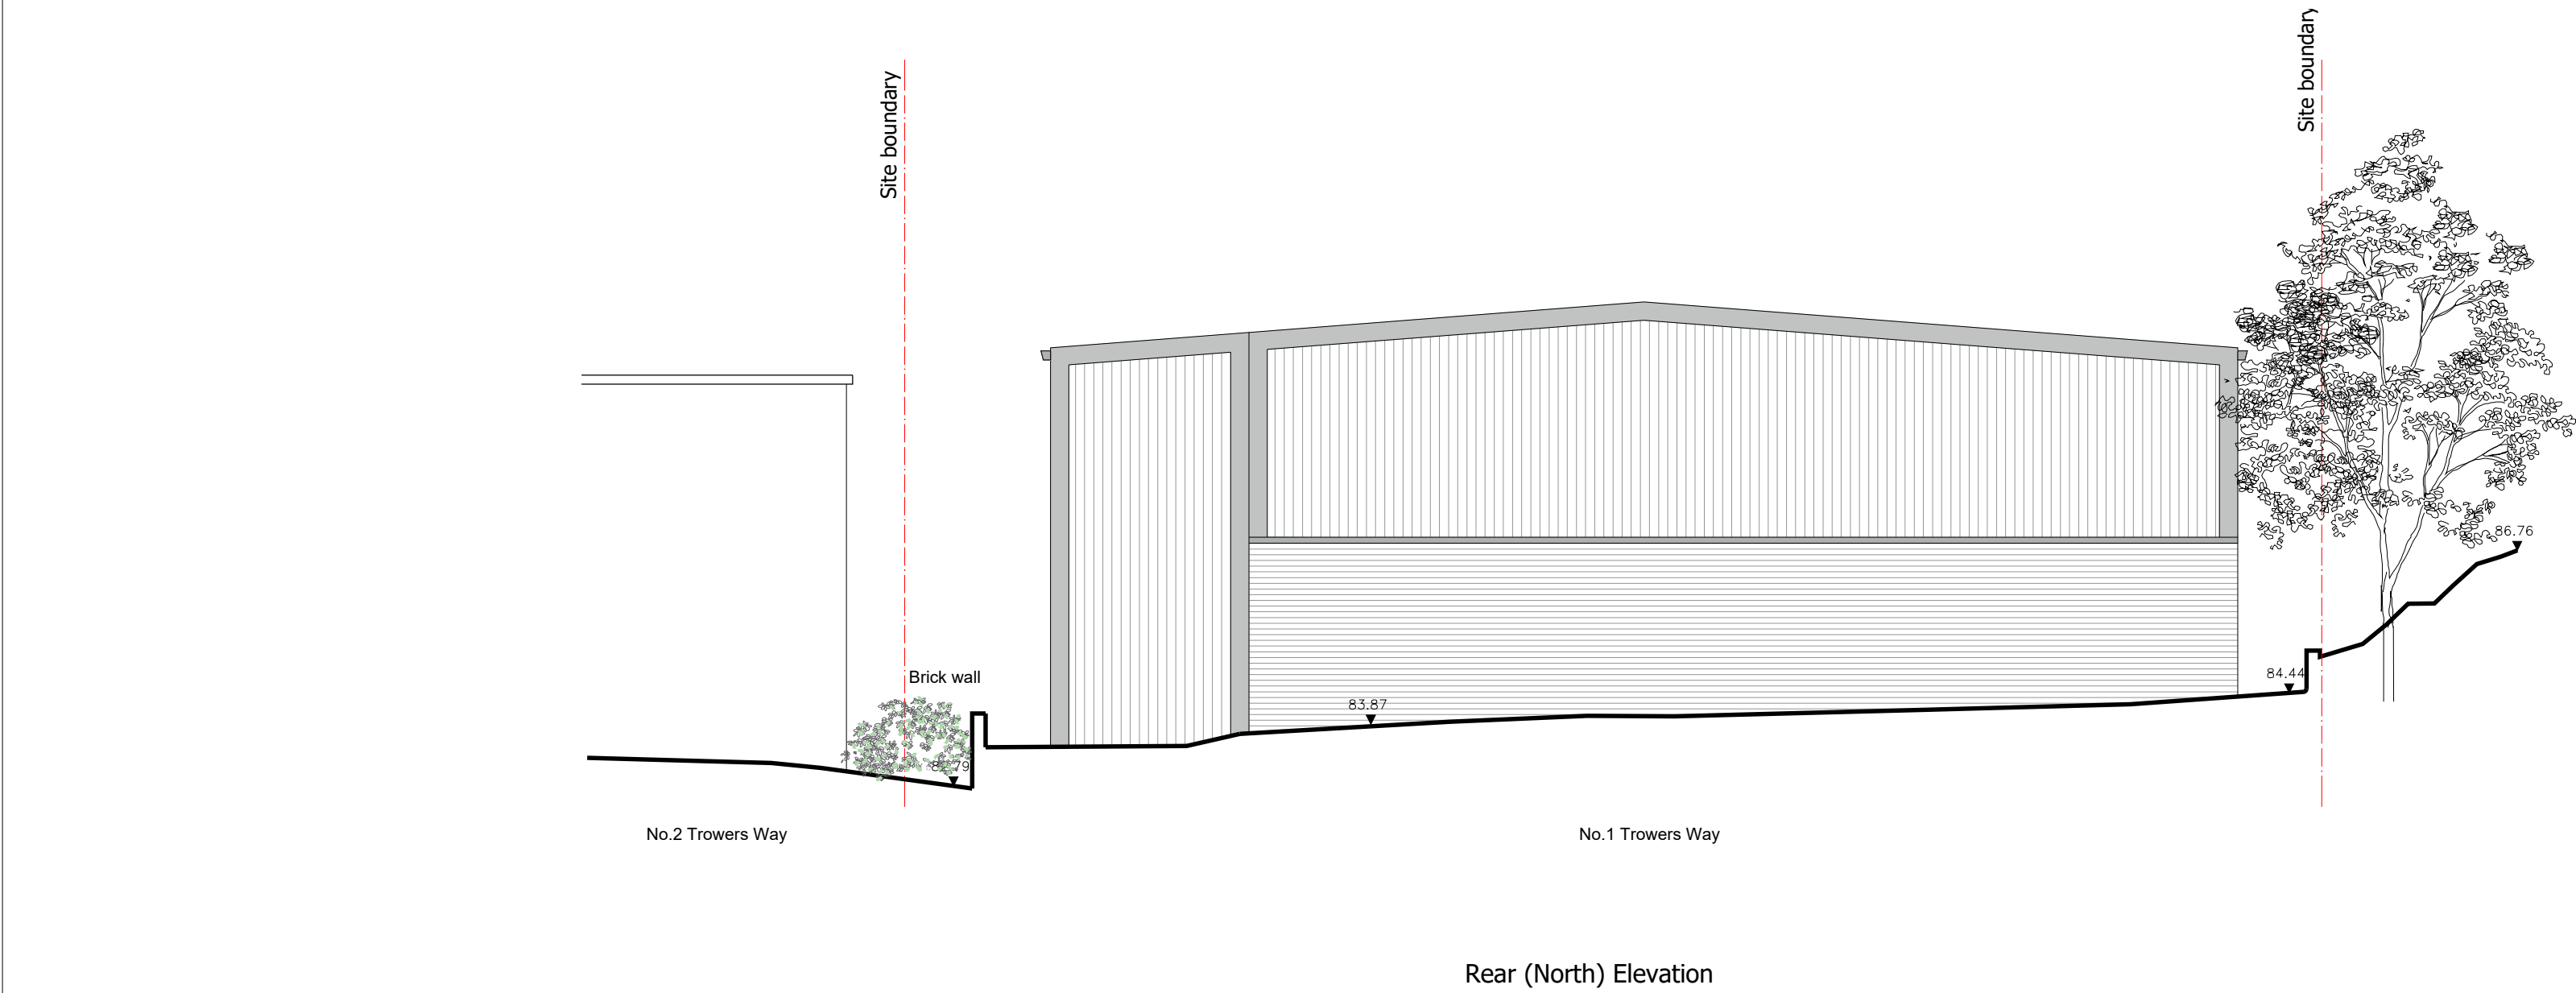


Elevations As Proposed

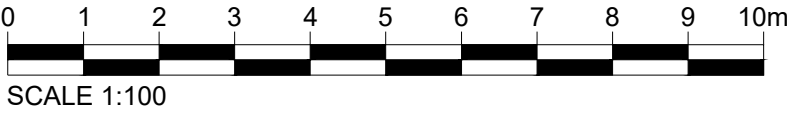


Rev	Date	Description
 5 Pool House Bancroft Road Reigate Surrey RH2 7RP T. 01737 225711 E. admin@wspace.co.uk www.wspace.co.uk		
Date November 2021		Drawn By JJ
Scale 1:100@A2		Checked
Client R&K Harverson		
Project 1 Trowers Way Redhill RH1 2LH		
Title As Proposed Elevations		
Drawing No. J004066-DD-12		Rev.

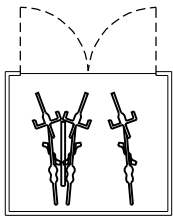


Cycle store - Plan

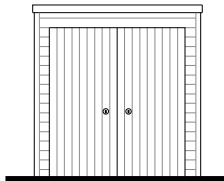


Front Elevation

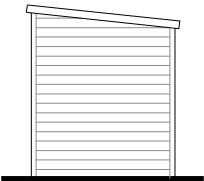


Side Elevation

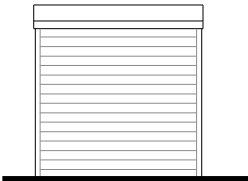


Rear Elevation

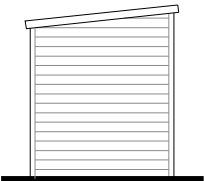


Side Elevation

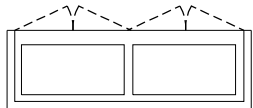


Bin store - Plan

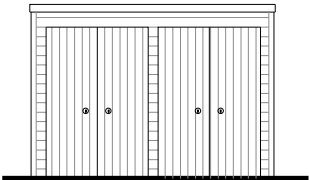


Front Elevation

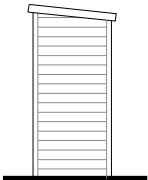

Side Elevation

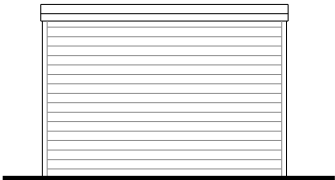


Rear Elevation

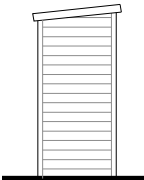




Side Elevation

Cycle/Bin store As Proposed

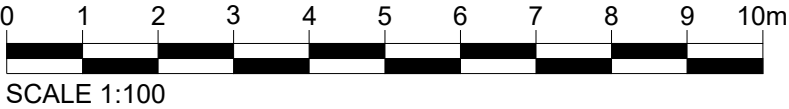


Rev	Date	Description
<div><div><div>WS</div><div>PLANNING & ARCHITECTURE</div></div><div>5 Pool House Bancroft Road Reigate Surrey RH2 7RP</div><div>T. 01737 225711 E. admin@wsa.co.uk www.wspa.co.uk</div></div>		
Date November 2021		Drawn By JJ
Scale 1:100@A3		Checked
Client R&K Harverson		
Project 1 Trowers Way Redhill RH1 2LH		
Title As Proposed Cycle/Bin store Rear houses		
Drawing. No. J004066-DD-13		Rev.

Do not scale from this drawing, except for planning purposes.
Any discrepancies are to be reported to WS Planning & Architecture.
Refer to Structural Engineers details for all structural design criteria.
This drawing remains the copyright of WS Planning & Architecture.

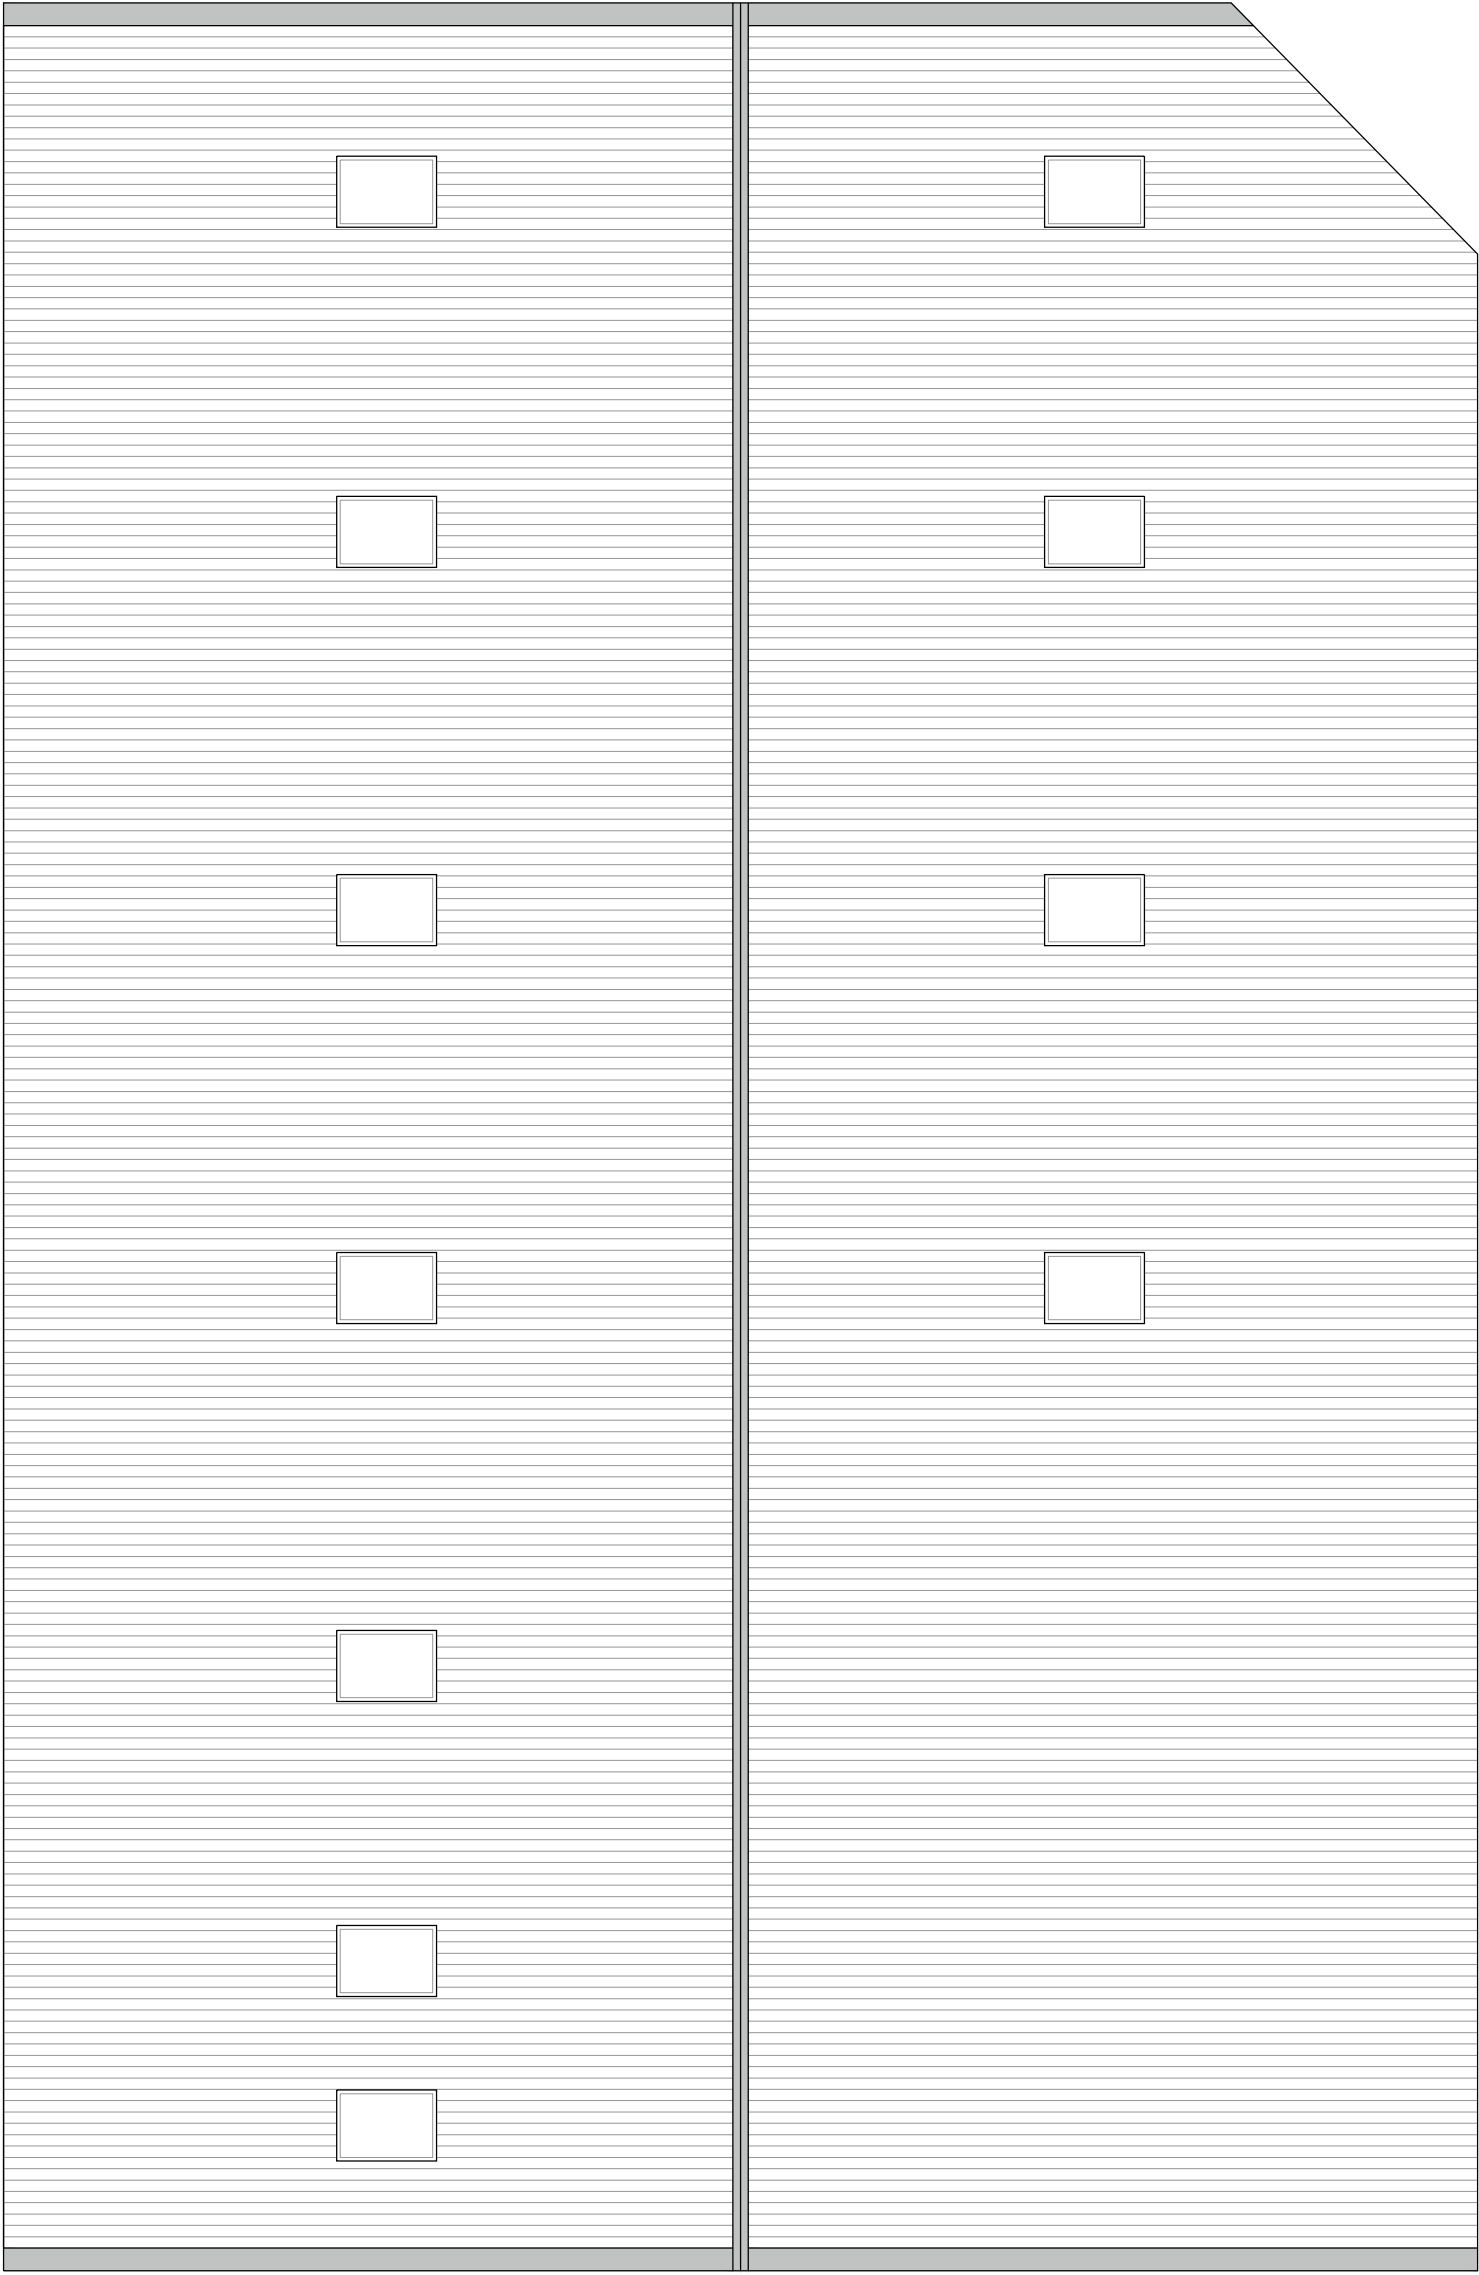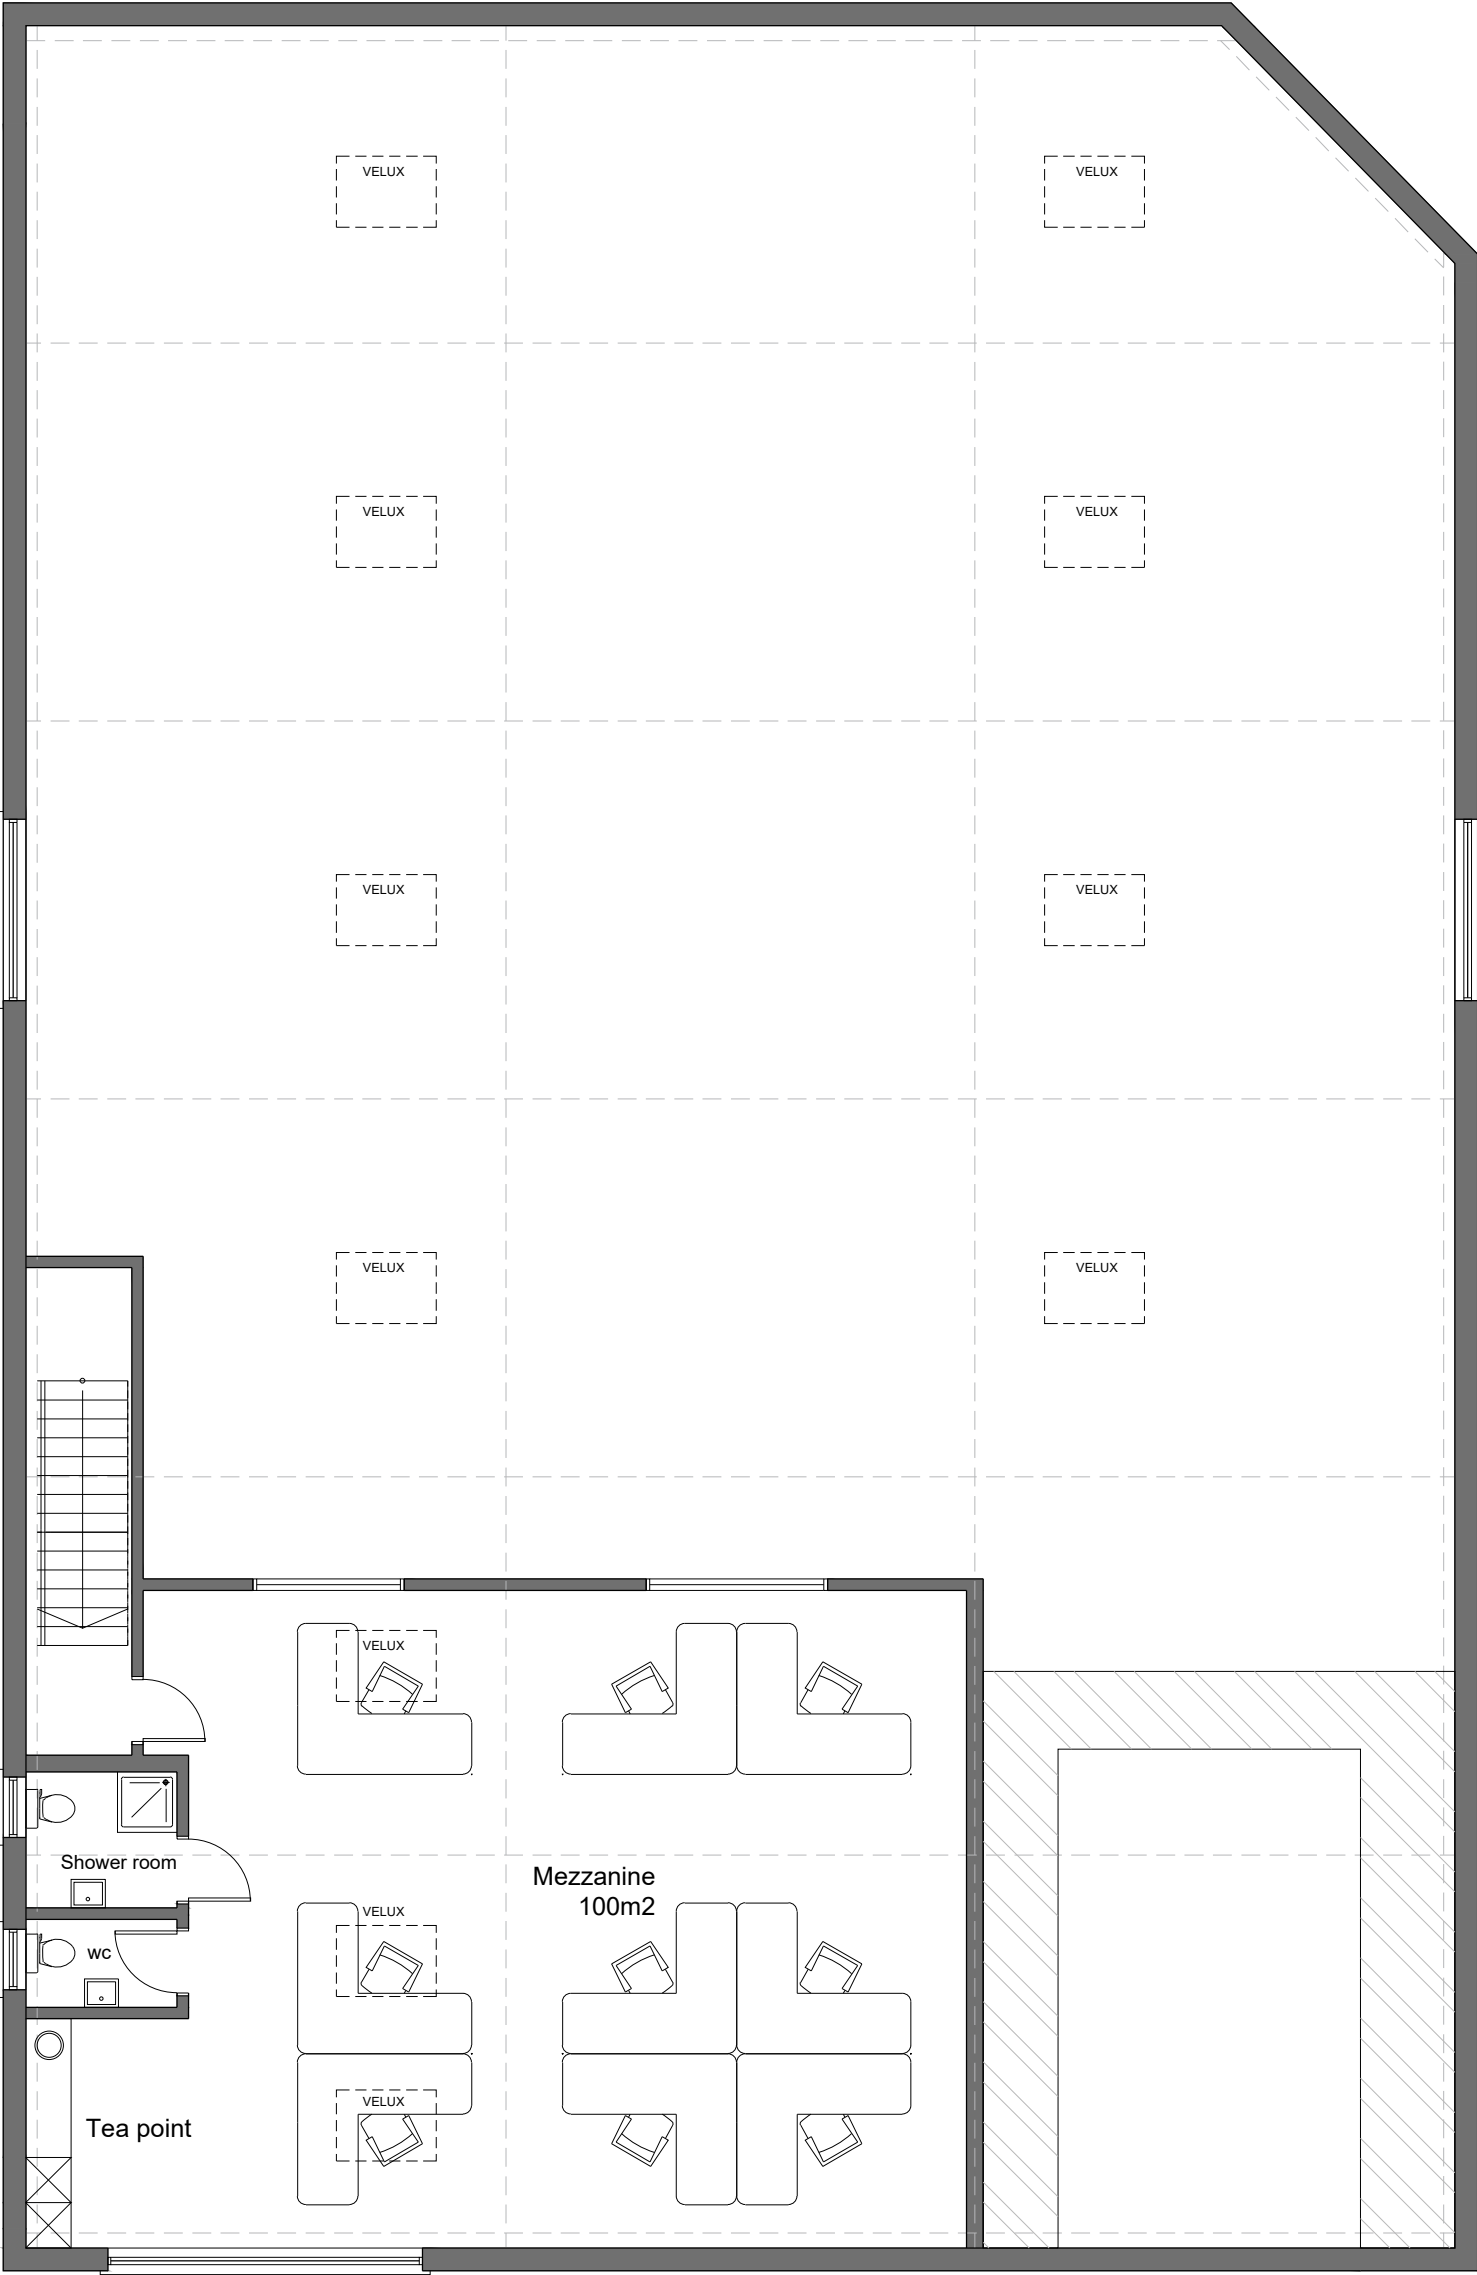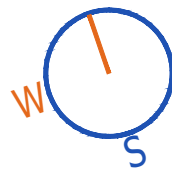

Mezzanine Floor & Roof Plan As Proposed

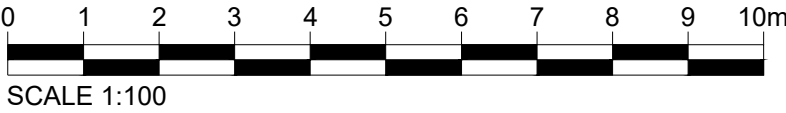

Rev	Date	Description
<div><div><div>WS</div><div>PLANNING & ARCHITECTURE</div></div><div><div>5 Pool House</div><div>Bancroft Road</div><div>Reigate</div><div>Surrey RH2 7RP</div></div><div><div>T. 01737 225711</div><div>E. admin@wspace.co.uk</div><div>www.wspace.co.uk</div></div></div>		
Date		Drawn By
November 2021		JJ
Scale		Checked
1:100@A2		
Client		
R&K Harverson		
Project		
1 Trowers Way		
Redhill		
RH1 2LH		
Title		
As Proposed		
Mezzanine Floor Plan		
& Roof Plan		
Drawing No.		Rev.
J004066-DD-10		