


23/02214/F Land Rear Of 19 Croydon Lane
Banstead Surrey SM7 3BW

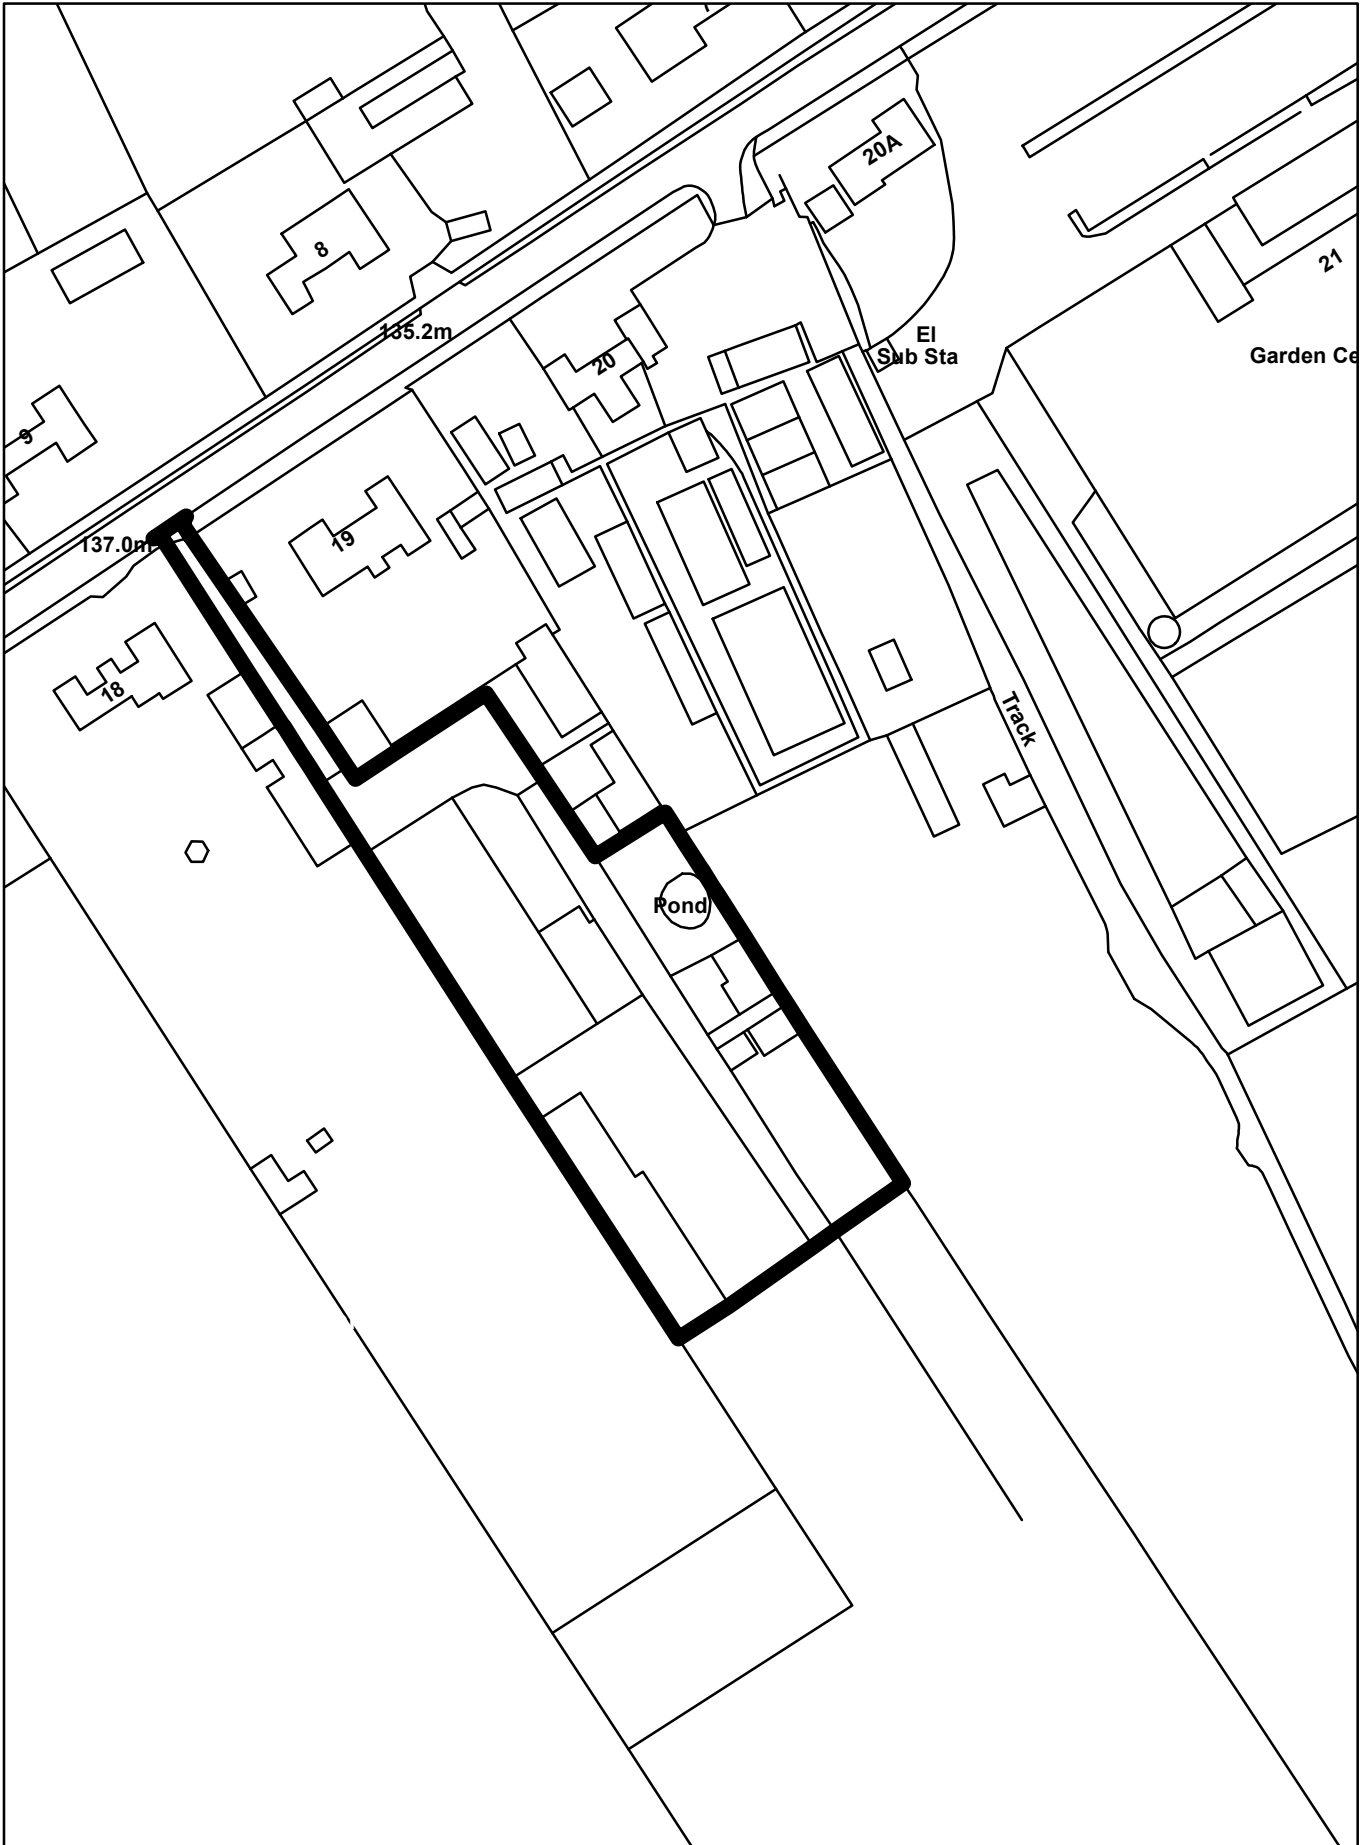







J618 HMH



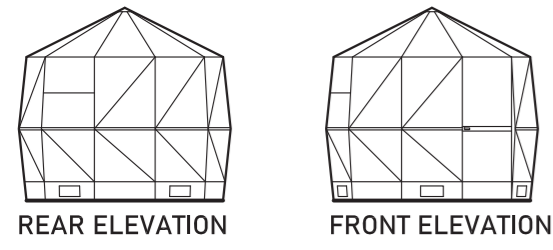


REAR ELEVATION FRONT ELEVATION

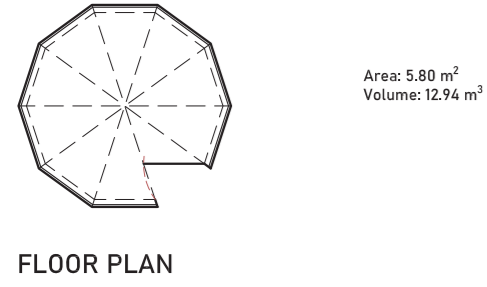


FLOOR PLAN

Area: 5.80 m²
Volume: 12.94 m³

1

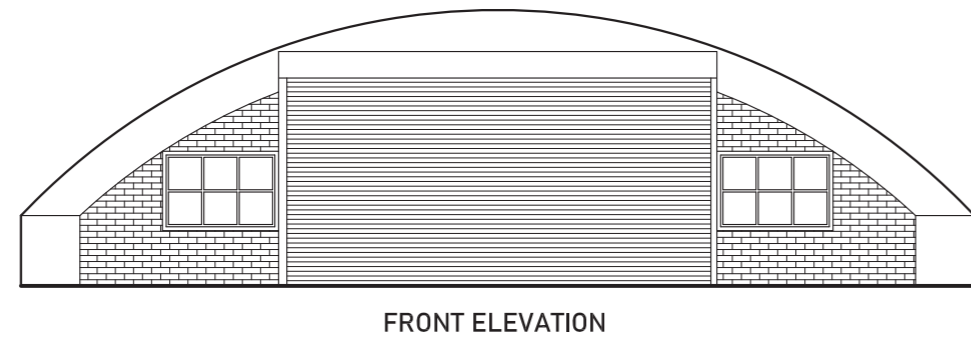


FRONT ELEVATION

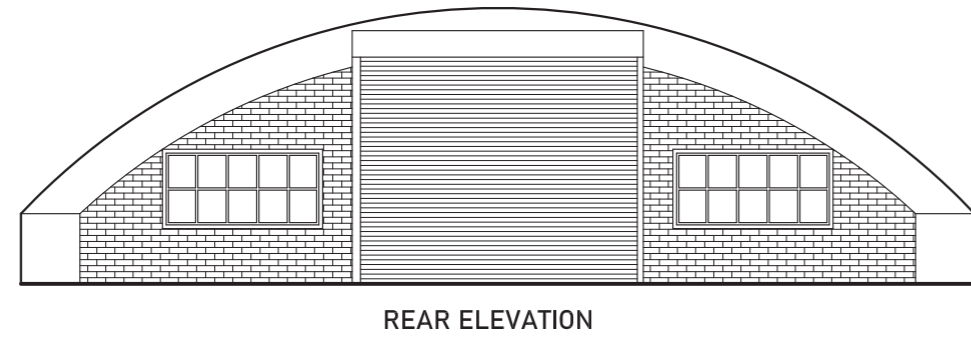


REAR ELEVATION

2

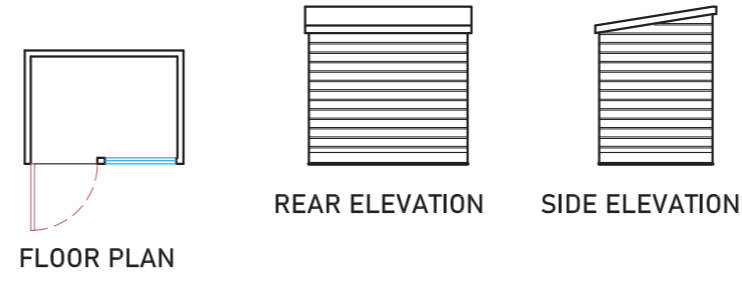


FLOOR PLAN REAR ELEVATION SIDE ELEVATION

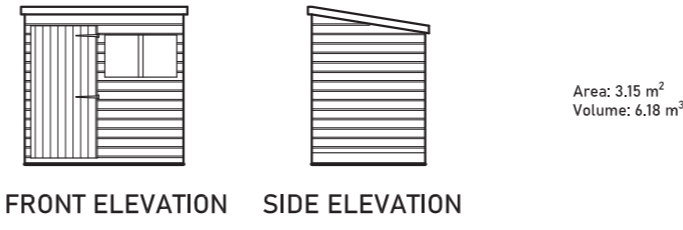


FRONT ELEVATION SIDE ELEVATION

Area: 3.15 m²
Volume: 6.18 m³


3

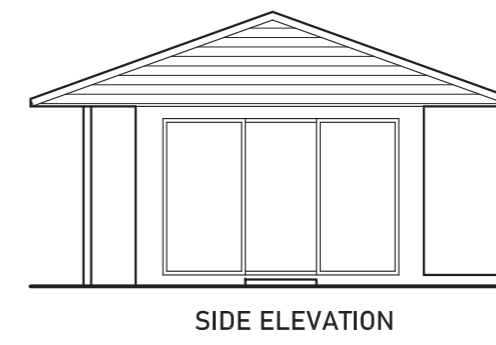


SIDE ELEVATION

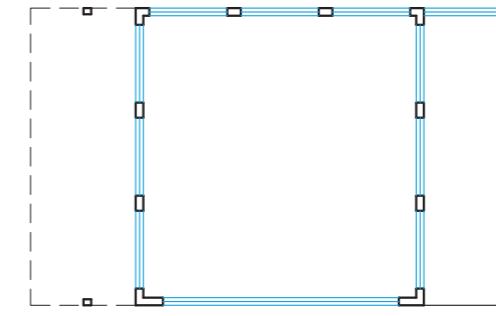


FLOOR PLAN

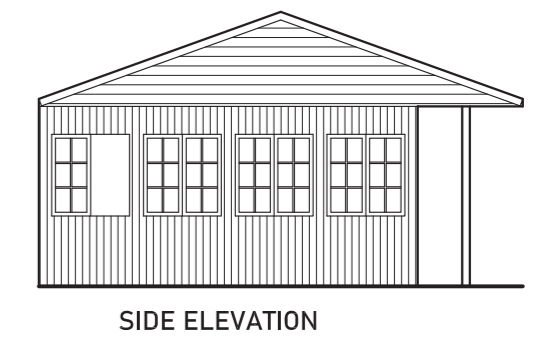

SIDE ELEVATION

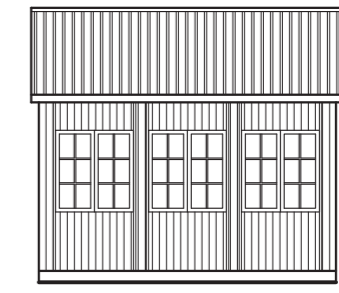


FRONT ELEVATION

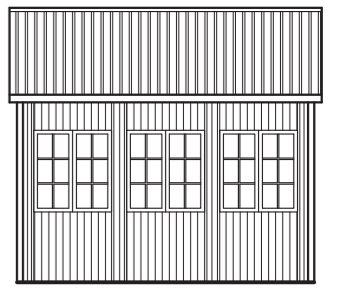

REAR ELEVATION


Area: 25.152 m²
Volume: 76.97 m³

5

 


FLOOR PLAN

Area: 561.145 m²
Volume: 1666.60 m³

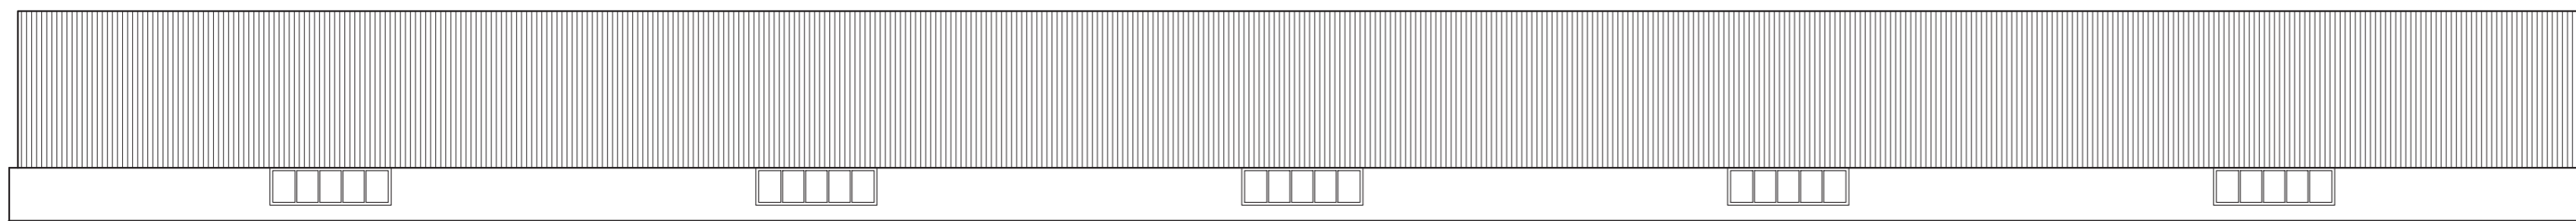

SIDE ELEVATION

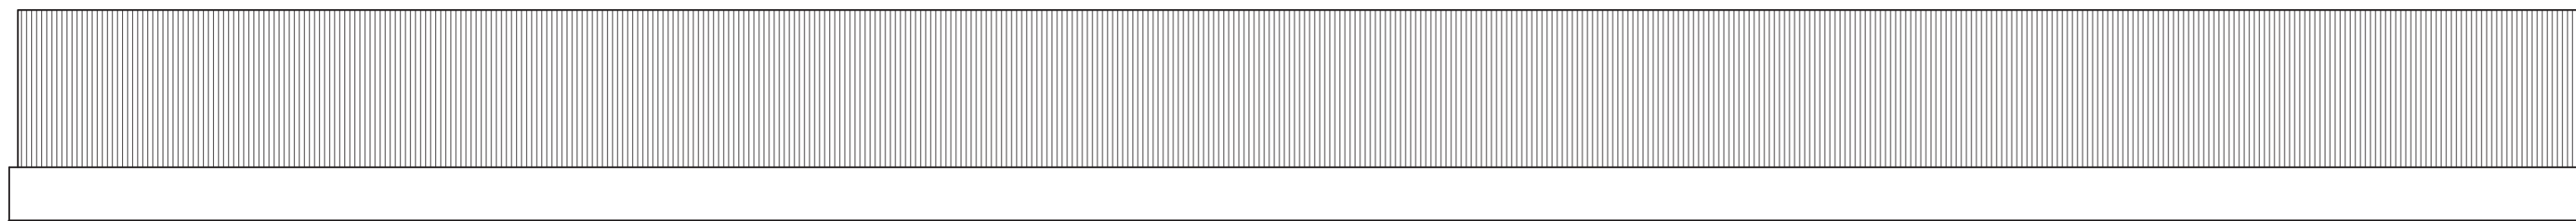

SIDE ELEVATION

Disclaimer

This drawing is protected under the Copyright, Designs and Patents Act 1988. This drawing is protected by copyright.

Planning

This drawing is produced for PLANNING PURPOSES ONLY and is not to be used for construction.

This drawing illustrates a planning proposal only and as such subject to detailed site investigation, including ground conditions, contaminants and drainage design. The layout may be based upon an enlargement of an O.S. sheet or other small scale plans and its accuracy needs to be verified by survey. CDM Regulations remain the responsibility of the principal contractor.

Project: 19 Croydon Lane
Banstead
Surrey
SM7 3BW

Title: Existing Floor Plans
+ Elevations

Status: Planning


Scale: 1:100 @ A2

Drawing no: 3342-PL-E1


Prepared by: Murshed Ahmed Rinku
BArch MScURP

Date: 29-Dec-2022




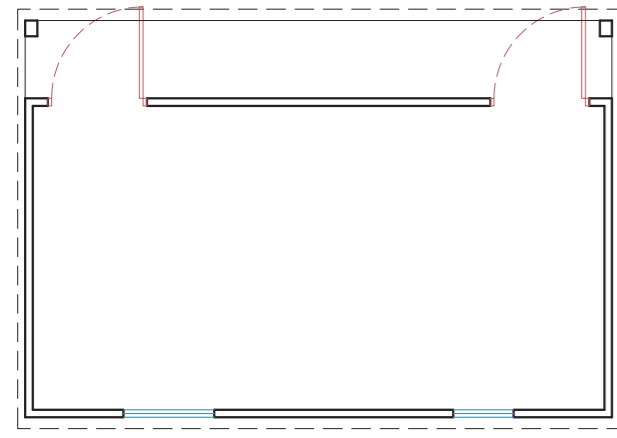


FLOOR PLAN

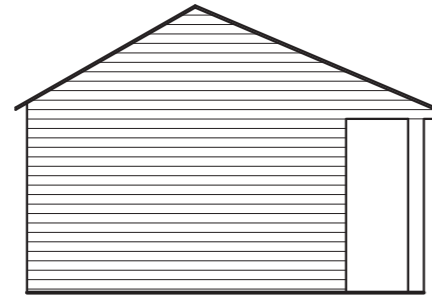


SIDE ELEVATION

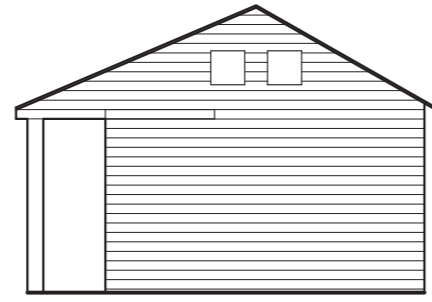

SIDE ELEVATION

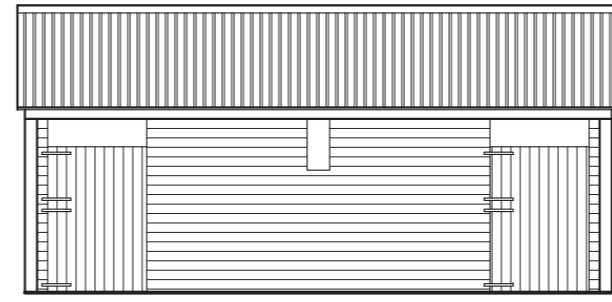


FRONT ELEVATION

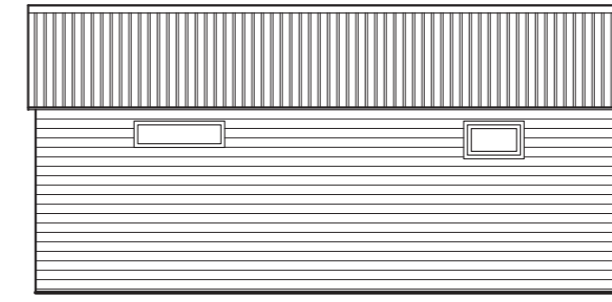


REAR ELEVATION

Area: 40.74 m²
Volume: 127.52 m³


7

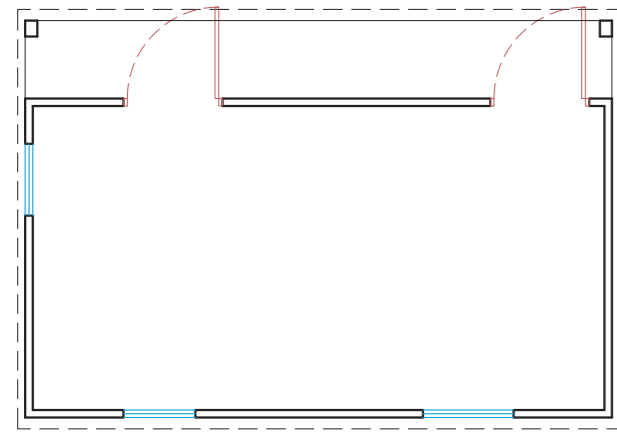


FLOOR PLAN

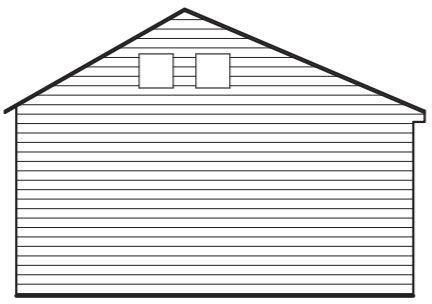


SIDE ELEVATION

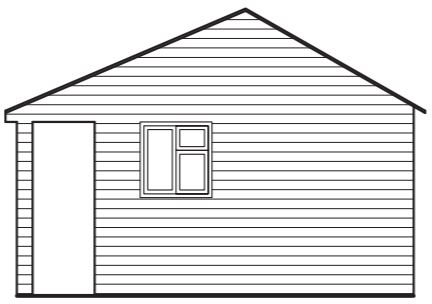

SIDE ELEVATION

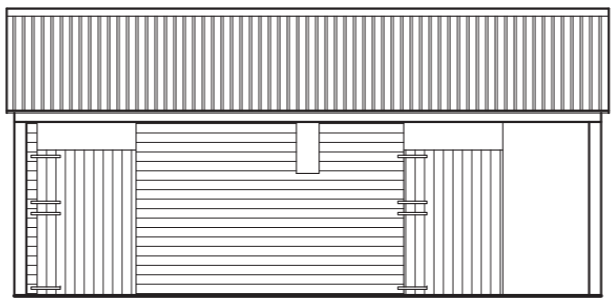


FRONT ELEVATION

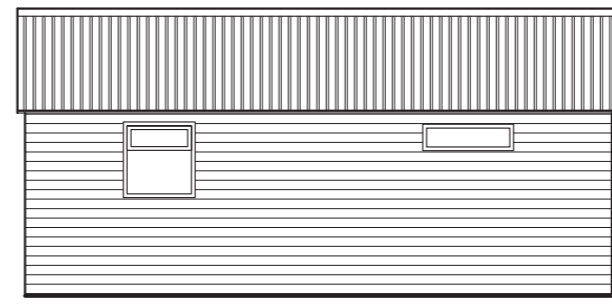


REAR ELEVATION

Area: 40.74 m²
Volume: 127.52 m³


6

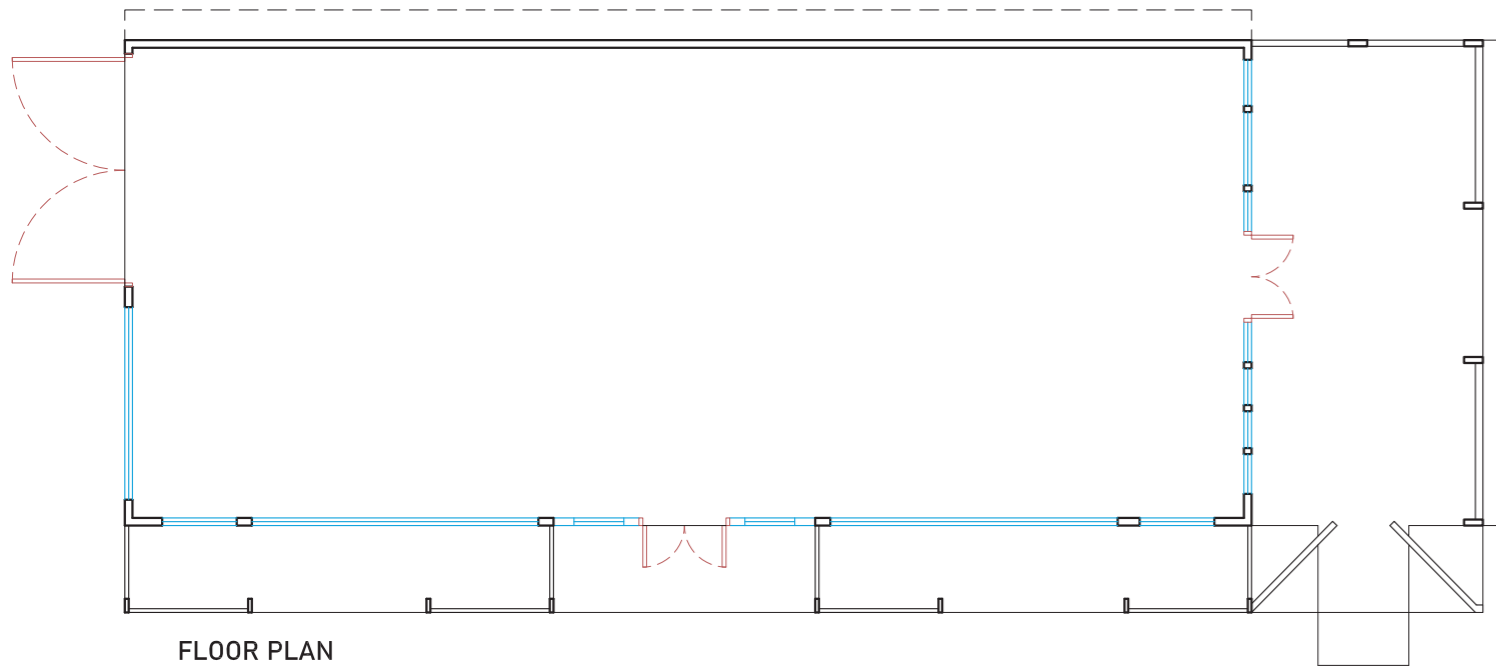

FLOOR PLAN

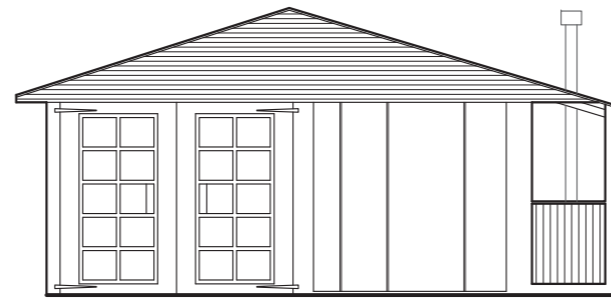


SIDE ELEVATION

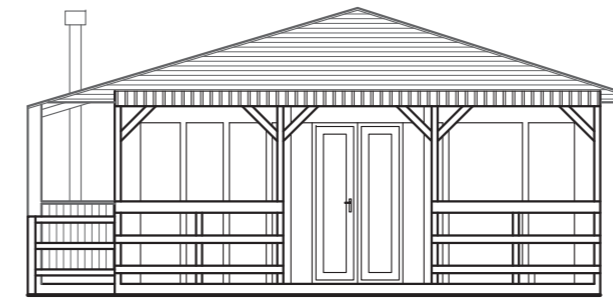


SIDE ELEVATION

Area: 132.44 m²
Volume: 417.19 m³

4

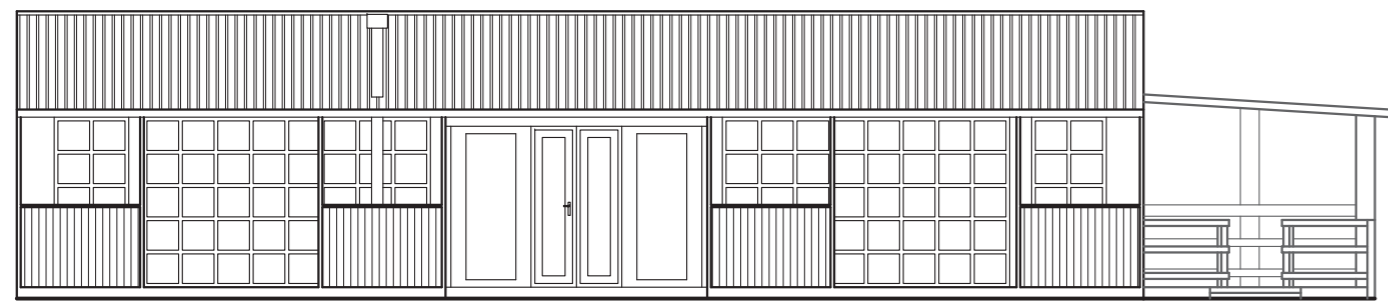

FRONT ELEVATION

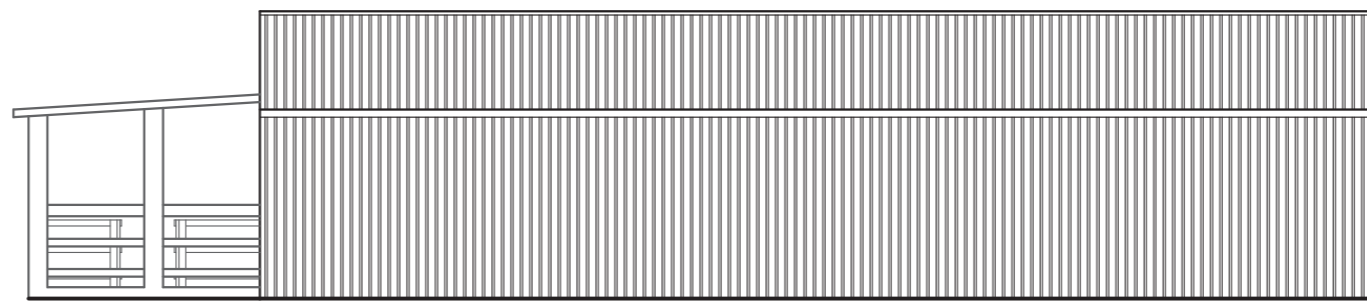

REAR ELEVATION

Disclaimer
This drawing is protected under the Copyright, Designs and Patents Act 1988. This drawing is protected by copyright.

Planning
This drawing is produced for PLANNING PURPOSES ONLY and is not to be used for construction.

This drawing illustrates a planning proposal only and as such subject to detailed site investigation, including ground conditions, contamination and drainage design. The layout may be based upon an enlargement of an O.S. sheet or other small scale plans and its accuracy needs to be verified by survey. CDM Regulations remain the responsibility of the principal contractor.

Project: 19 Croydon Lane
Banstead
Surrey
SM7 3BW

Title: Existing Floor Plans
+ Elevations

Status: Planning


Scale: 1:100 @ A2

Drawing no: 3342-PL-E2

Prepared by: Murshed Ahmed Rinku
BArch MScURP


Date: 29-Dec-2022



 


Area: 298.95 m²
Volume: 962.62 m³


FLOOR PLAN

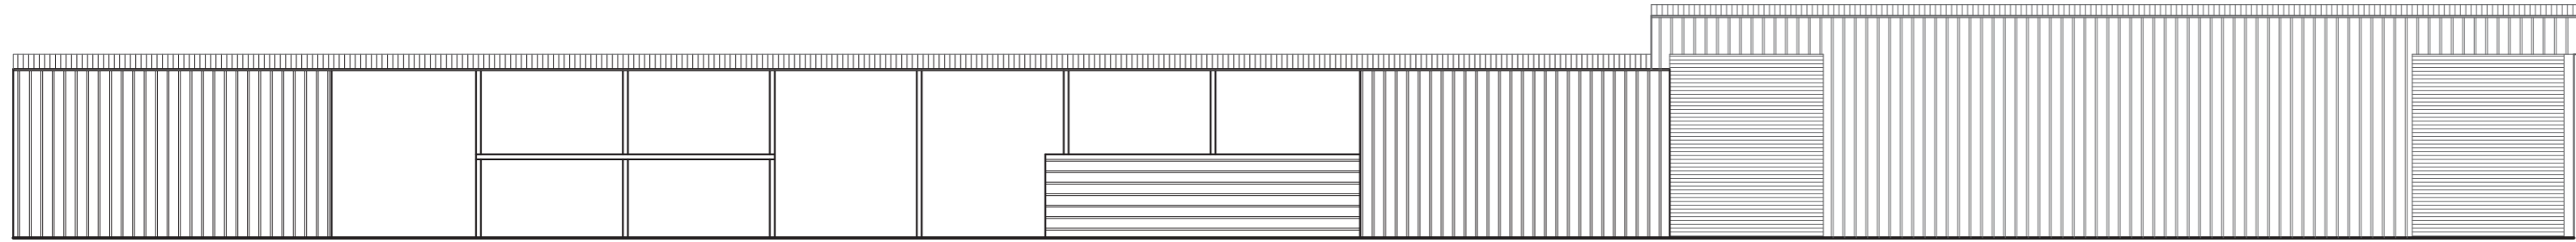


FRONT ELEVATION

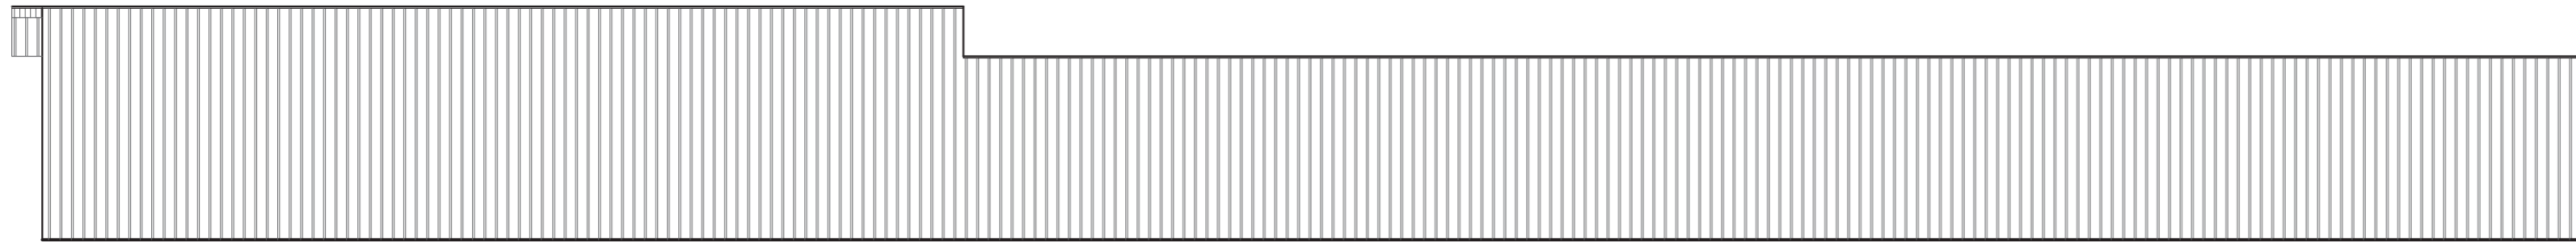

REAR ELEVATION

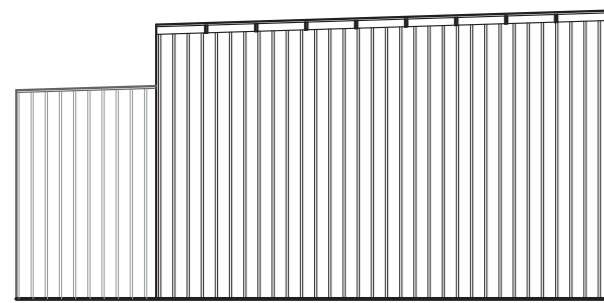


SIDE ELEVATION

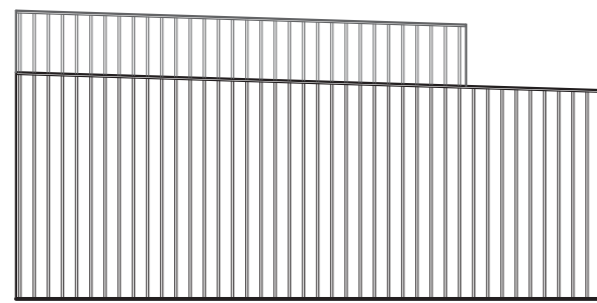


SIDE ELEVATION


9

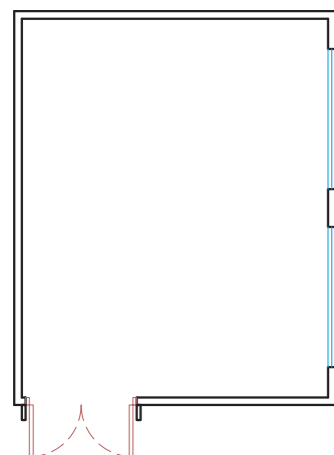


FLOOR PLAN

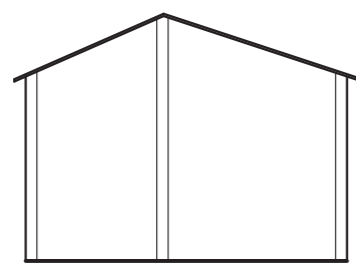


REAR ELEVATION

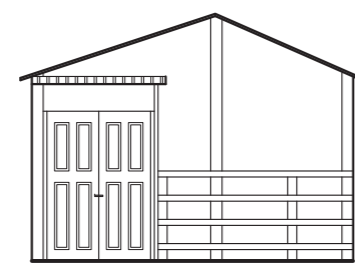

FRONT ELEVATION

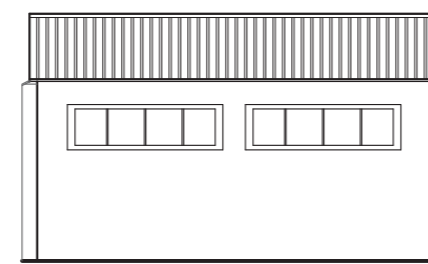

SIDE ELEVATION

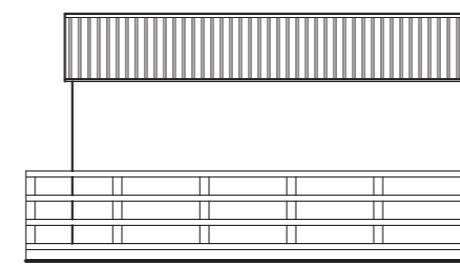

SIDE ELEVATION

8

Area: 22.14 m²
Volume: 63.10 m³

Disclaimer

This drawing is protected under the Copyright, Designs and Patents Act 1988. This drawing is protected by copyright.

Planning

This drawing is produced for PLANNING PURPOSES ONLY and is not to be used for construction.

This drawing illustrates a planning proposal only and as such subject to detailed site investigation, including ground conditions, contaminants and drainage design. The layout may be based upon an enlargement of an O.S. sheet or other small scale plans and its accuracy needs to be verified by survey. CDM Regulations remain the responsibility of the principal contractor.

Project: 19 Croydon Lane
Banstead
Surrey
SM7 3BW

Title: Existing Floor Plans
+ Elevations

Status: Planning


Scale: 1:100 @ A2

Drawing no: 3342-PL-E3

Prepared by: Murshed Ahmed Rinku
BArch MScURP

Date: 29-Dec-2022



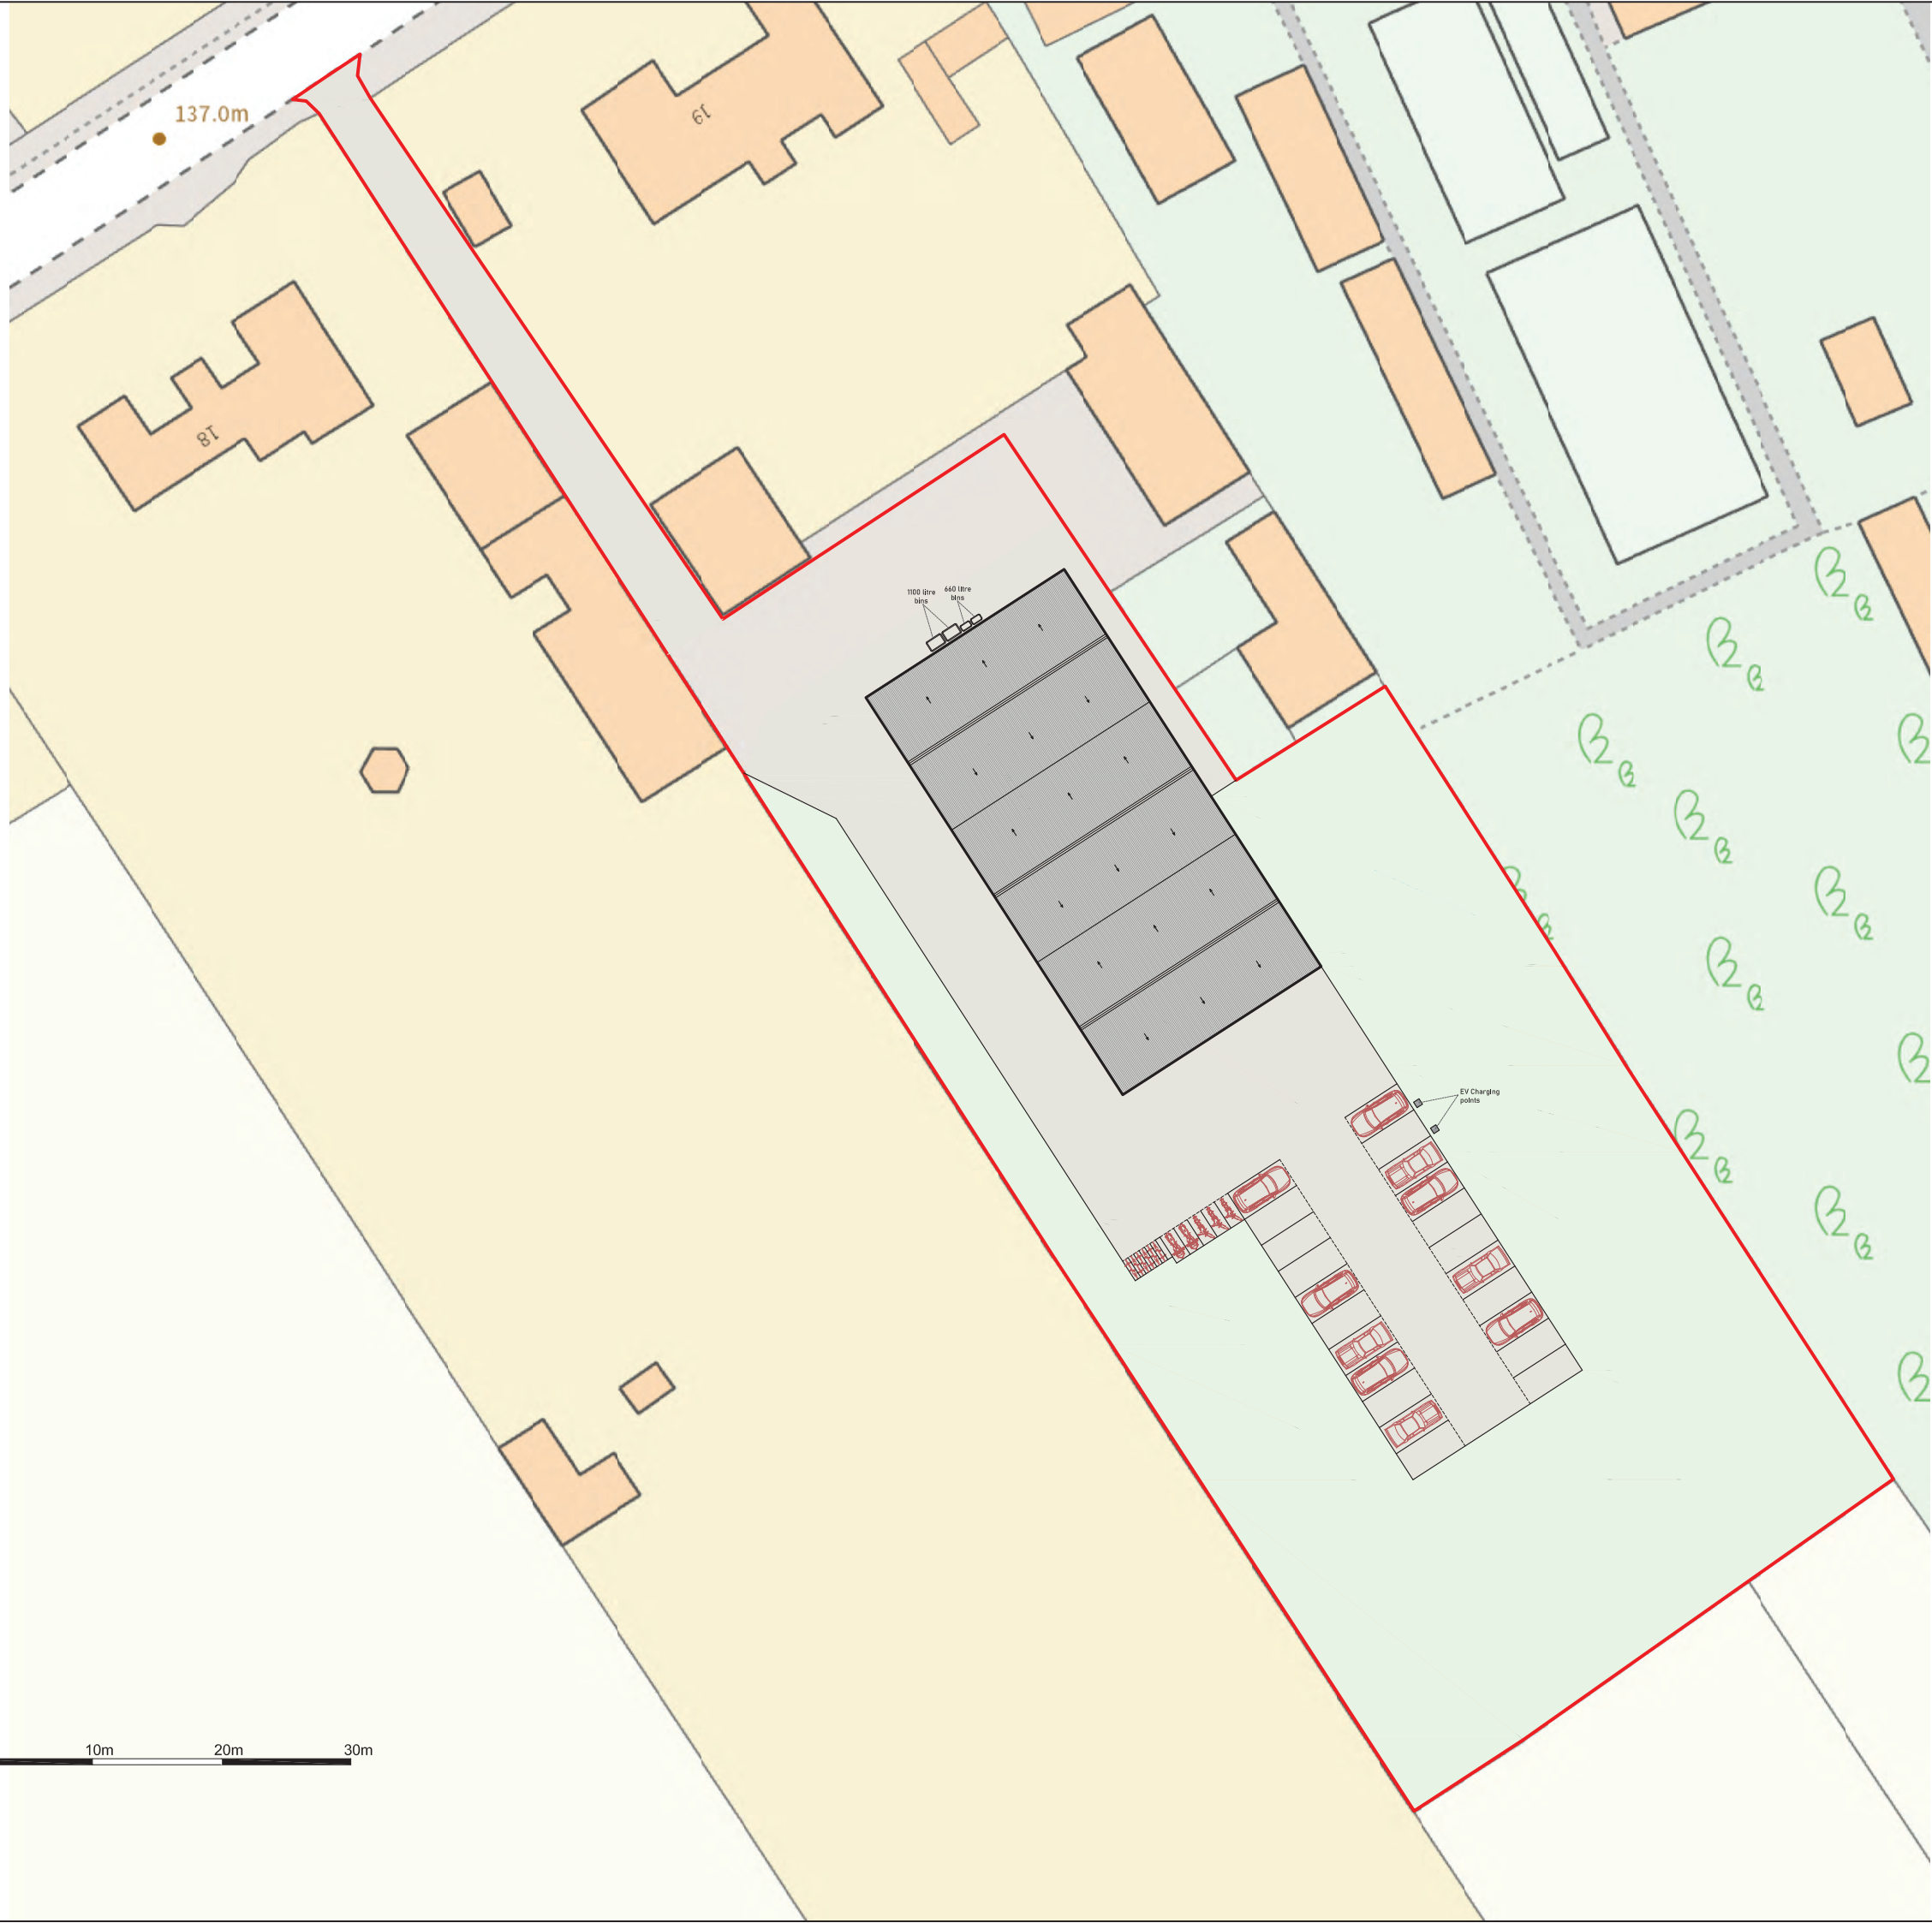

Disclaimer

This drawing is protected under the Copyright, Designs and Patents Act 1988. This drawing is protected by copyright.

Planning

This drawing is produced for PLANNING PURPOSES ONLY and is not to be used for construction.

This drawing illustrates a planning proposal only and as such subject to detailed site investigation, including ground conditions/contaminates and drainage design. The layout may be based upon an enlargement of an O.S. sheet or other small scale plans and its accuracy needs to be verified by survey. CDM Regulations remain the responsibility of the principal contractor.

Project: 19 Croydon Lane
Banstead
Surrey
SM7 3BW

Title: Proposed Site Plan

Status: Planning

Scale: 1:500 @ A3


Drawing no: 3342-PL-S2

Prepared by: Murshed Ahmed Rinku
BArch MScURP

Date: 13-Jan-2023



0m 10m 20m 30m

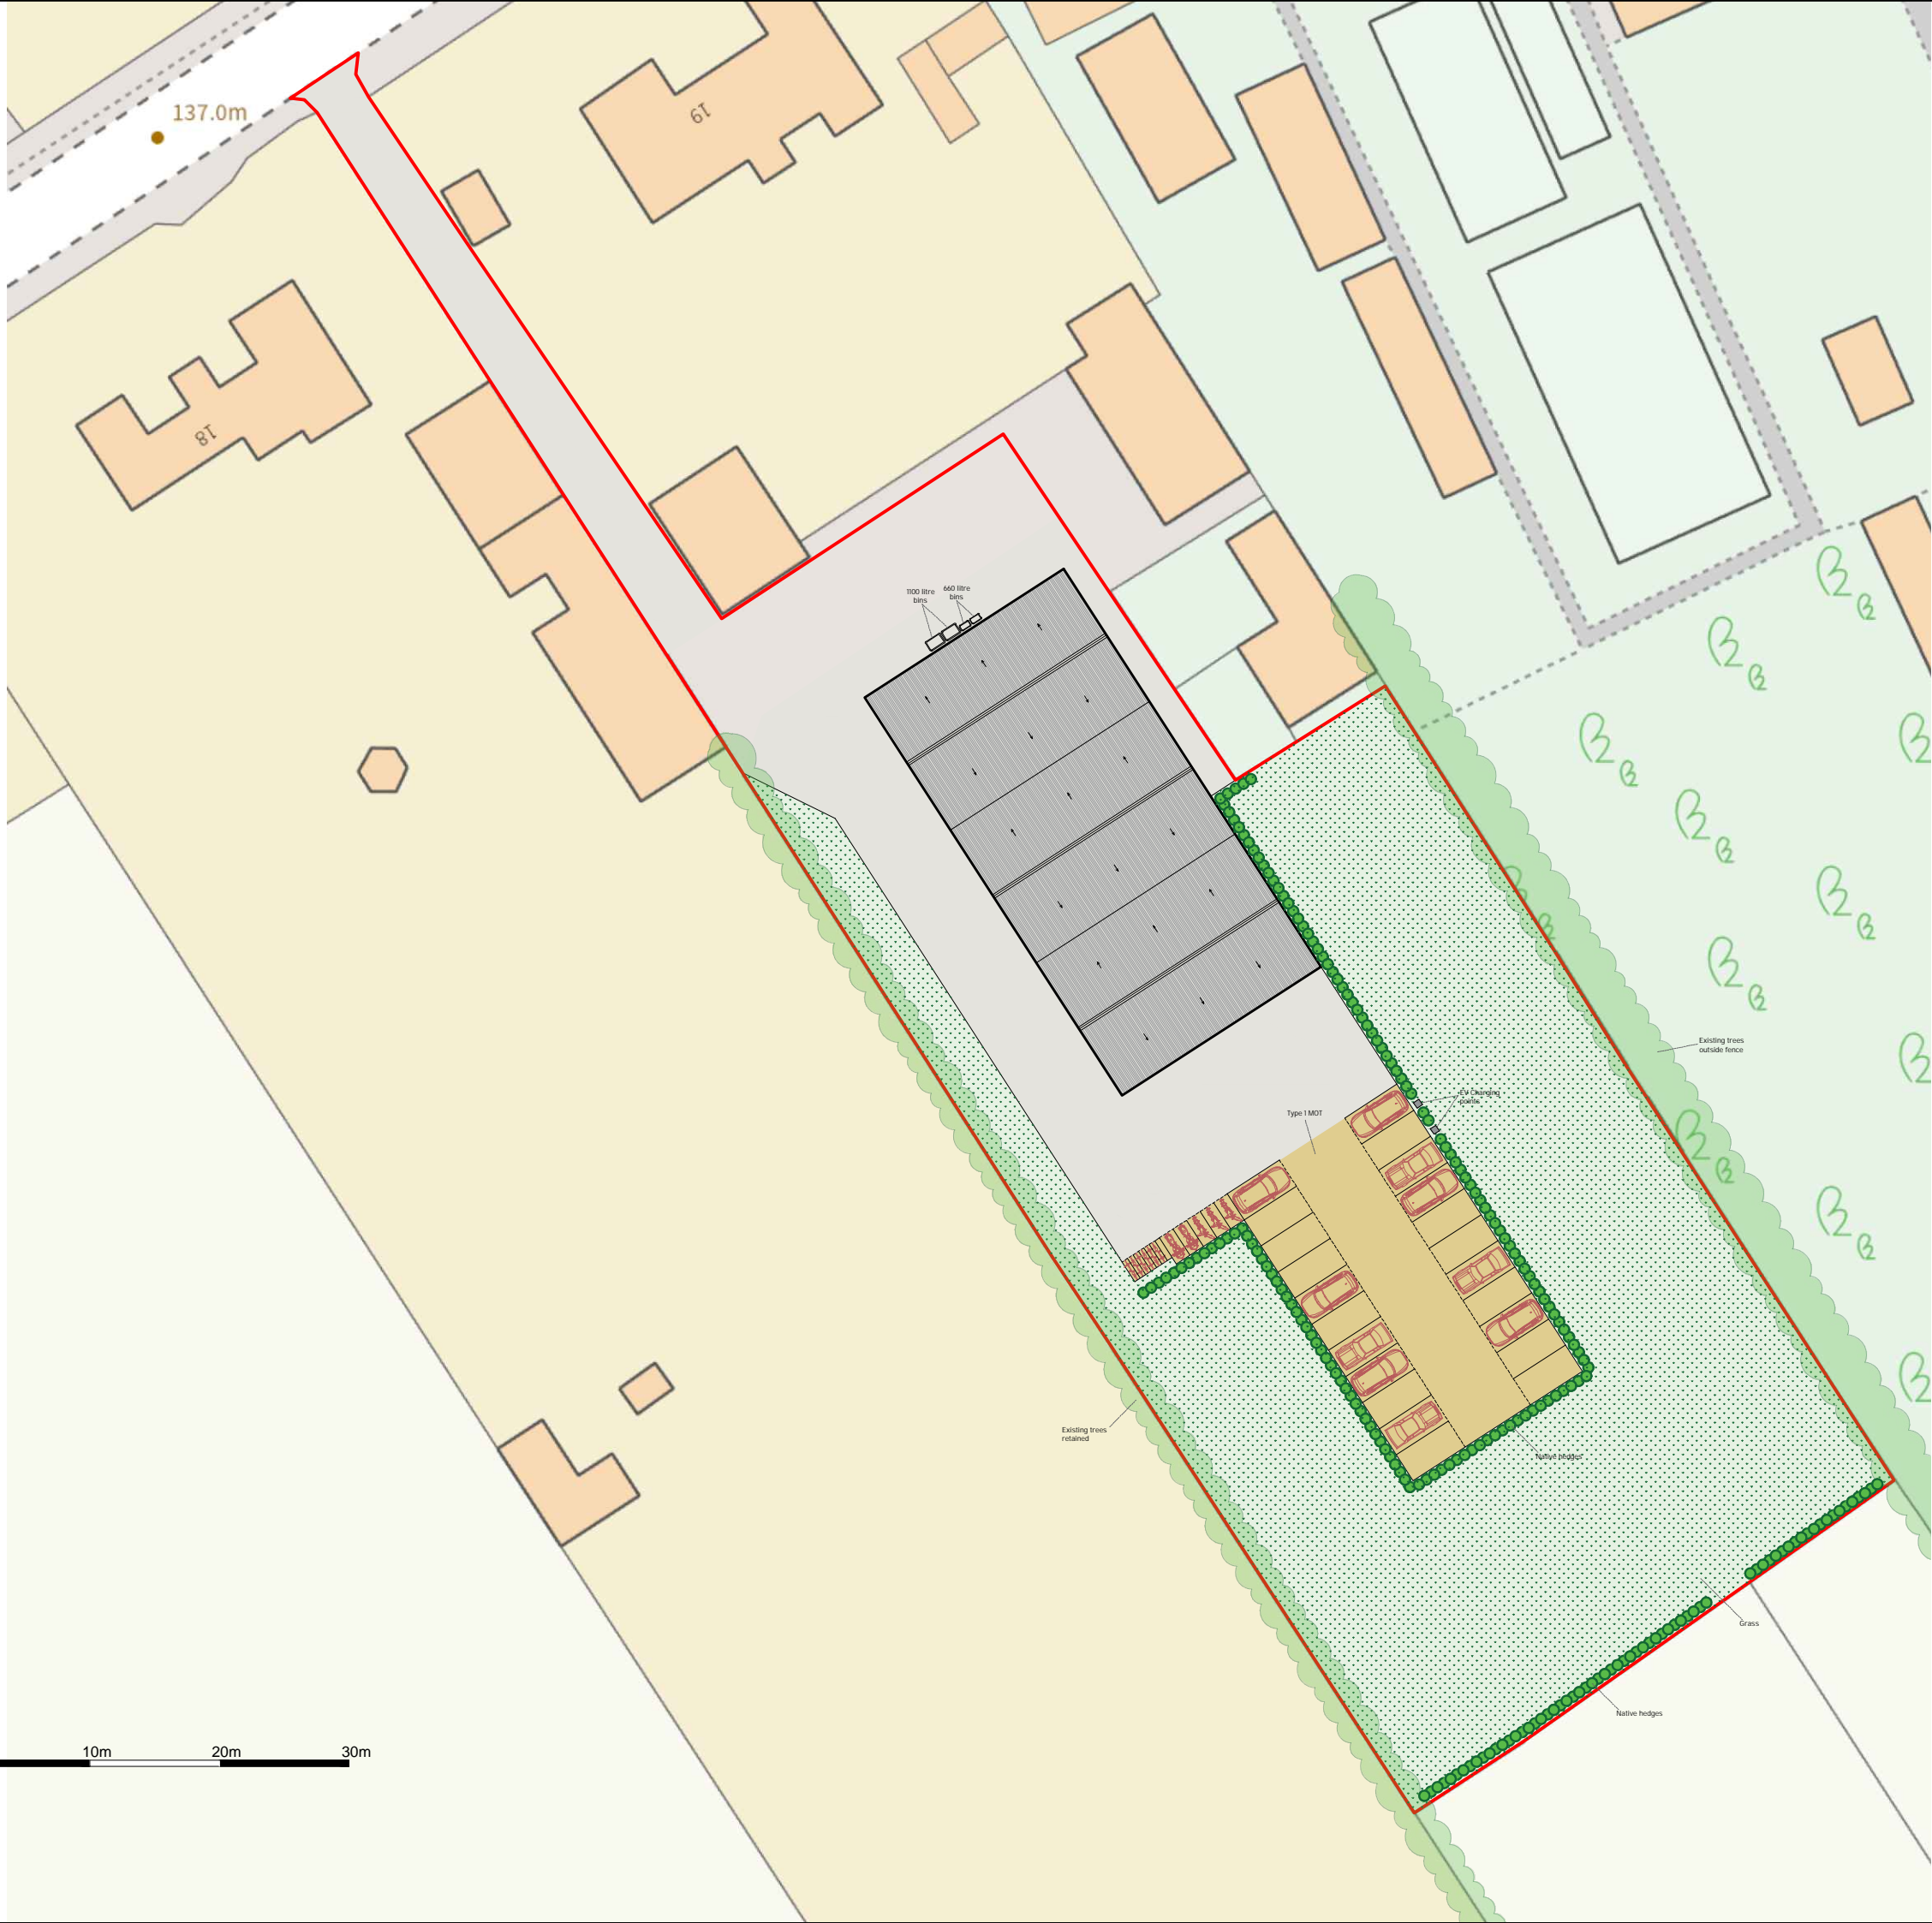

Disclaimer

This drawing is protected under the Copyright, Designs and Patents Act 1988. This drawing is protected by copyright.

Planning

This drawing is produced for PLANNING PURPOSES ONLY and is not to be used for construction.

This drawing illustrates a planning proposal only and as such subject to detailed site investigation, including ground conditions/contaminates and drainage design. The layout may be based upon an enlargement of an O.S. sheet or other small scale plans and its accuracy needs to be verified by survey. CDM Regulations remain the responsibility of the principal contractor.

Project: 19 Croydon Lane
Banstead
Surrey
SM7 3BW

Title: Proposed Block Plan
+ Landscape Plan

Status: Planning

Scale: 1:500 @ A3


Drawing no: 3342-PL-S2a

Prepared by: Mureshed Ahmed Rinku
BArch MScURP

Date: 20-Nov-2023




0m 10m 20m 30m

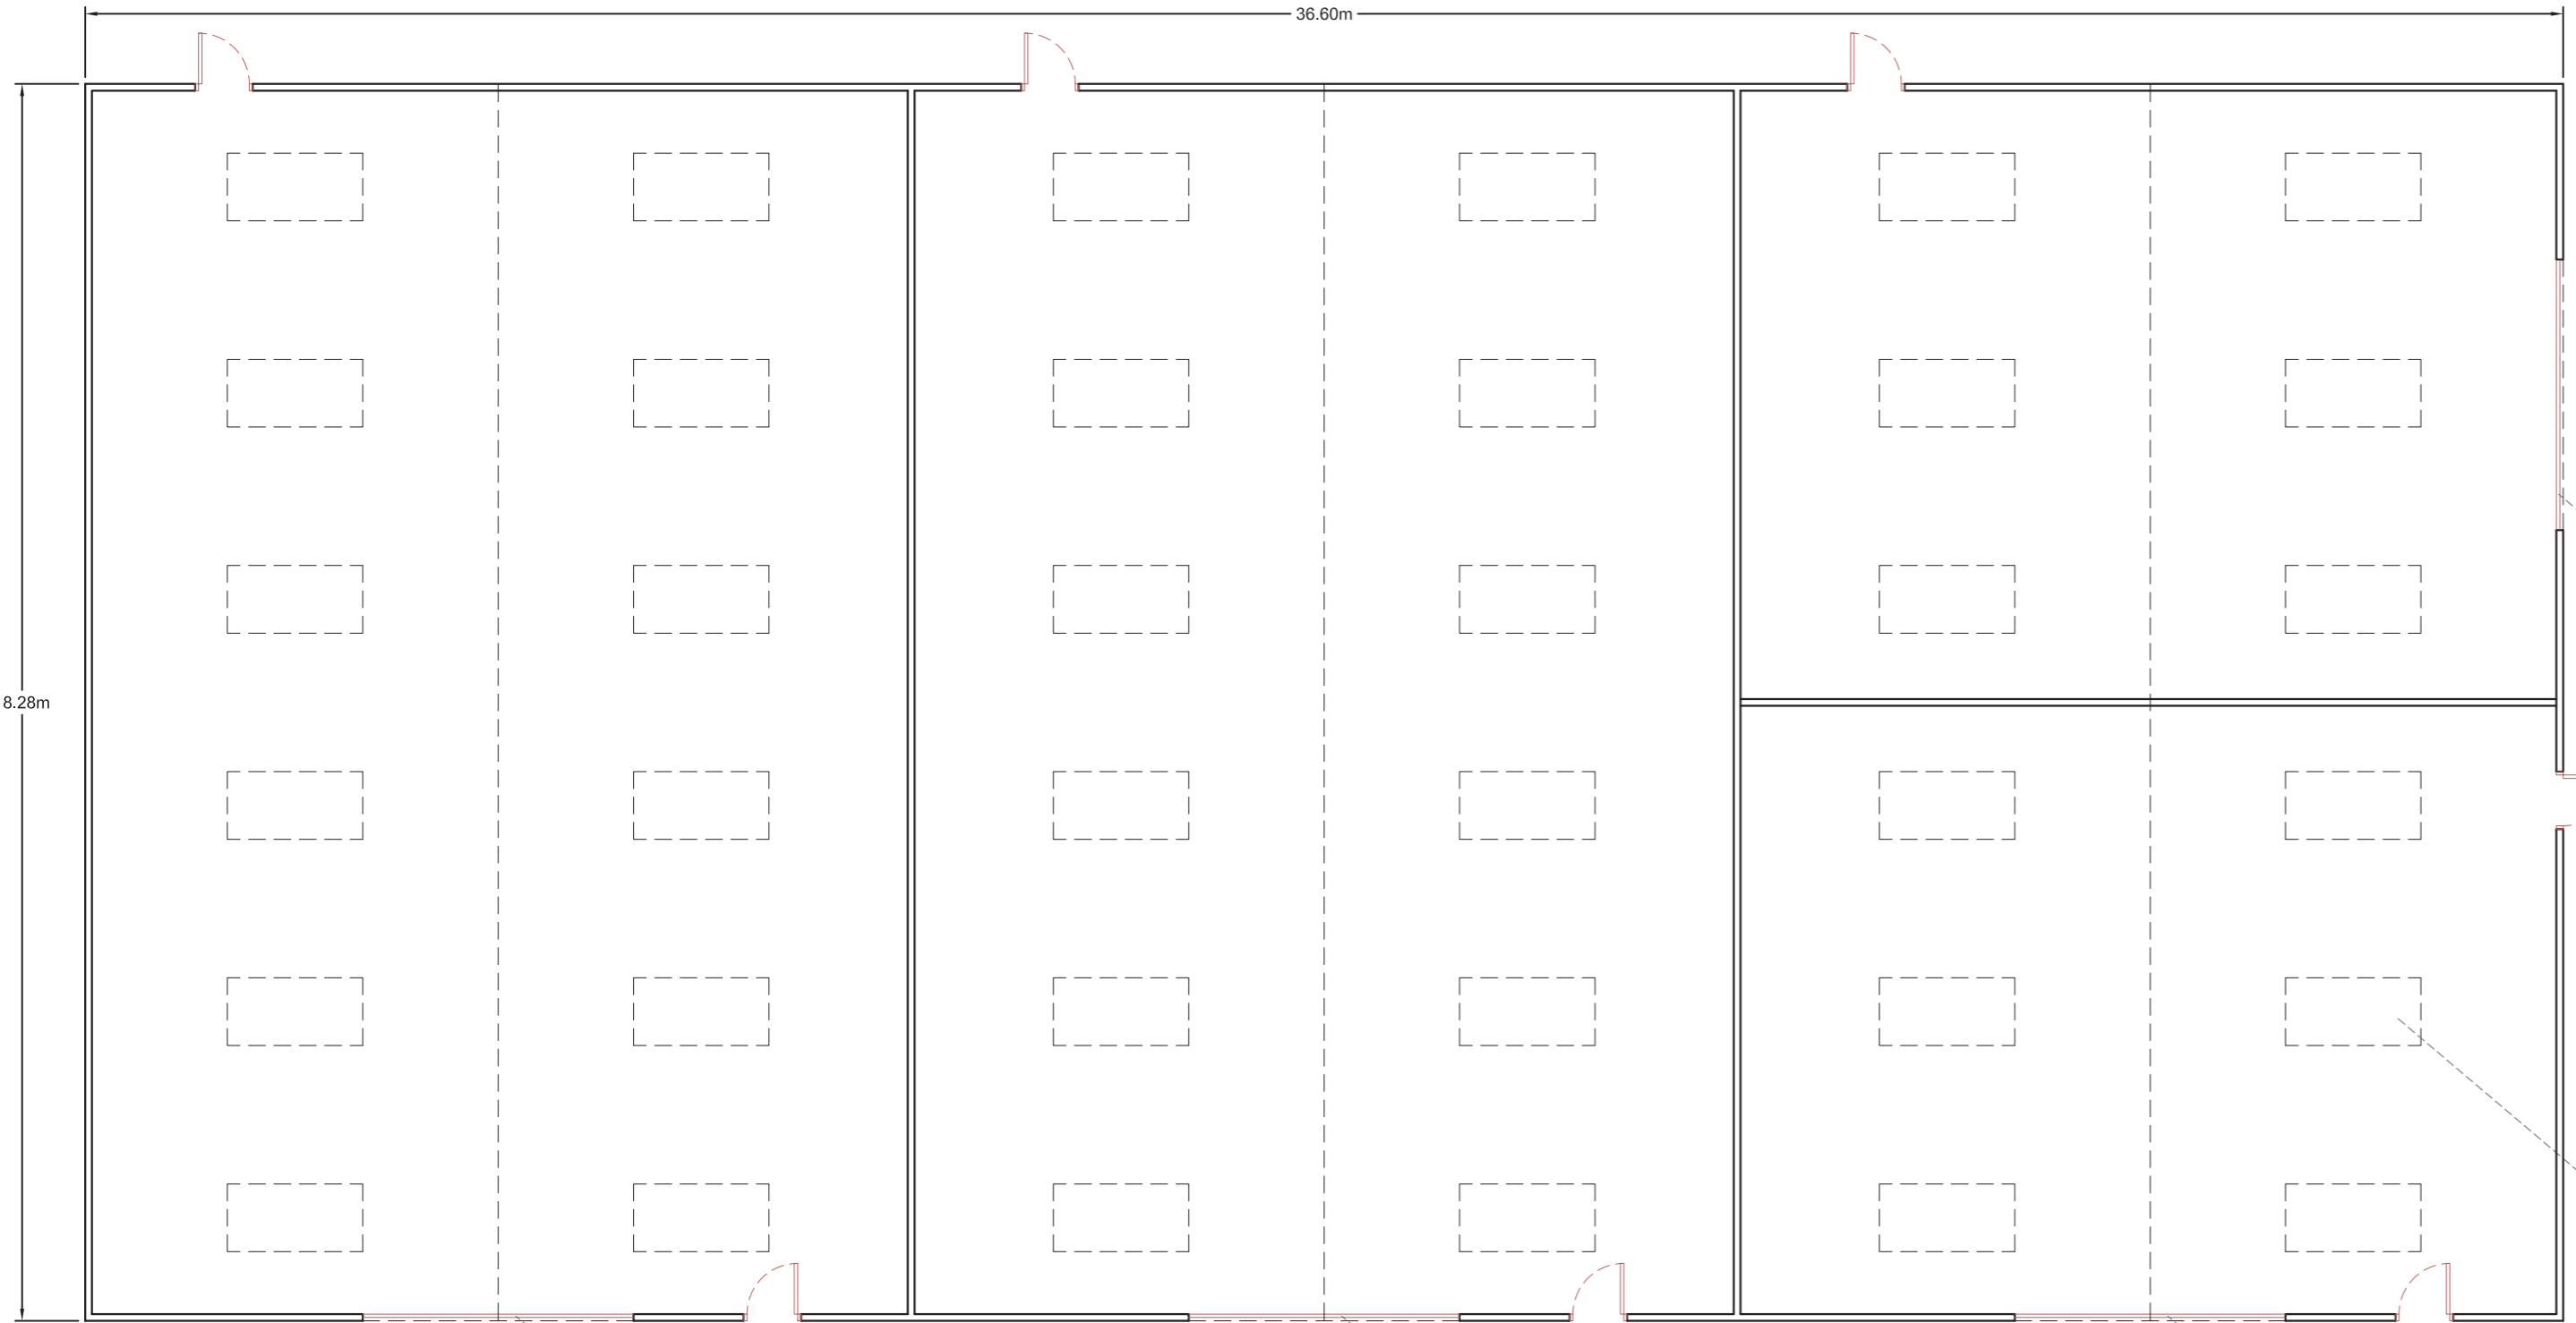


FLOOR PLAN

Roller shutter door
Roller shutter door
Roller shutter door

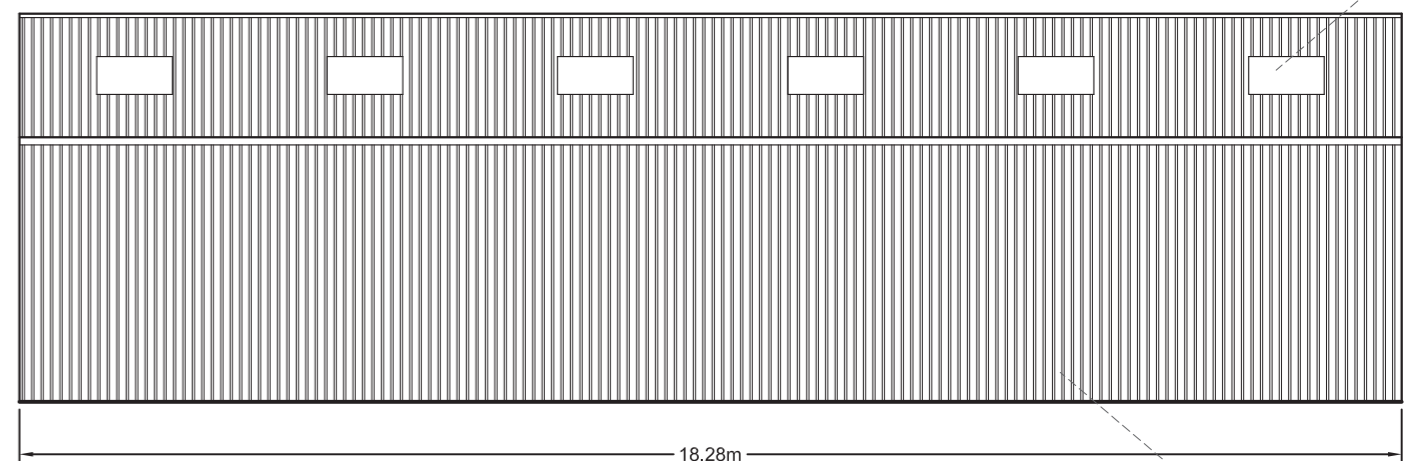

SIDE ELEVATION


Roller shutter door

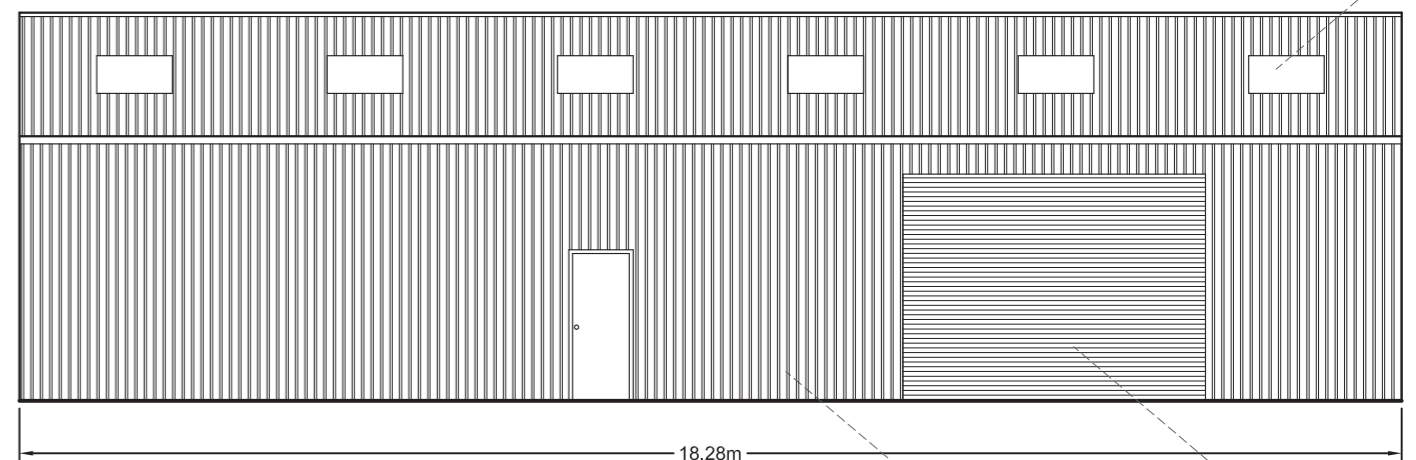

SIDE ELEVATION


Roof light above

Roller shutter door
Juniper Green box profile steel sheet

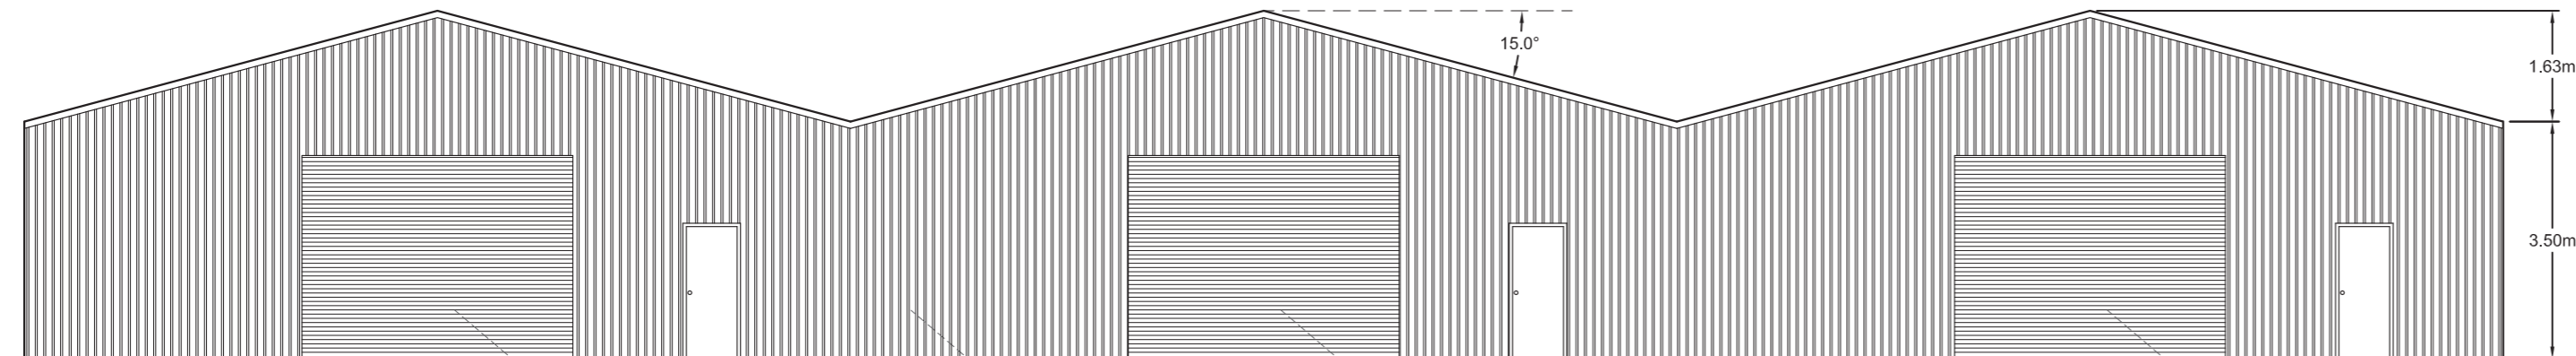

FRONT ELEVATION

Roller shutter door
Juniper Green box profile steel sheet
Roller shutter door
Roller shutter door

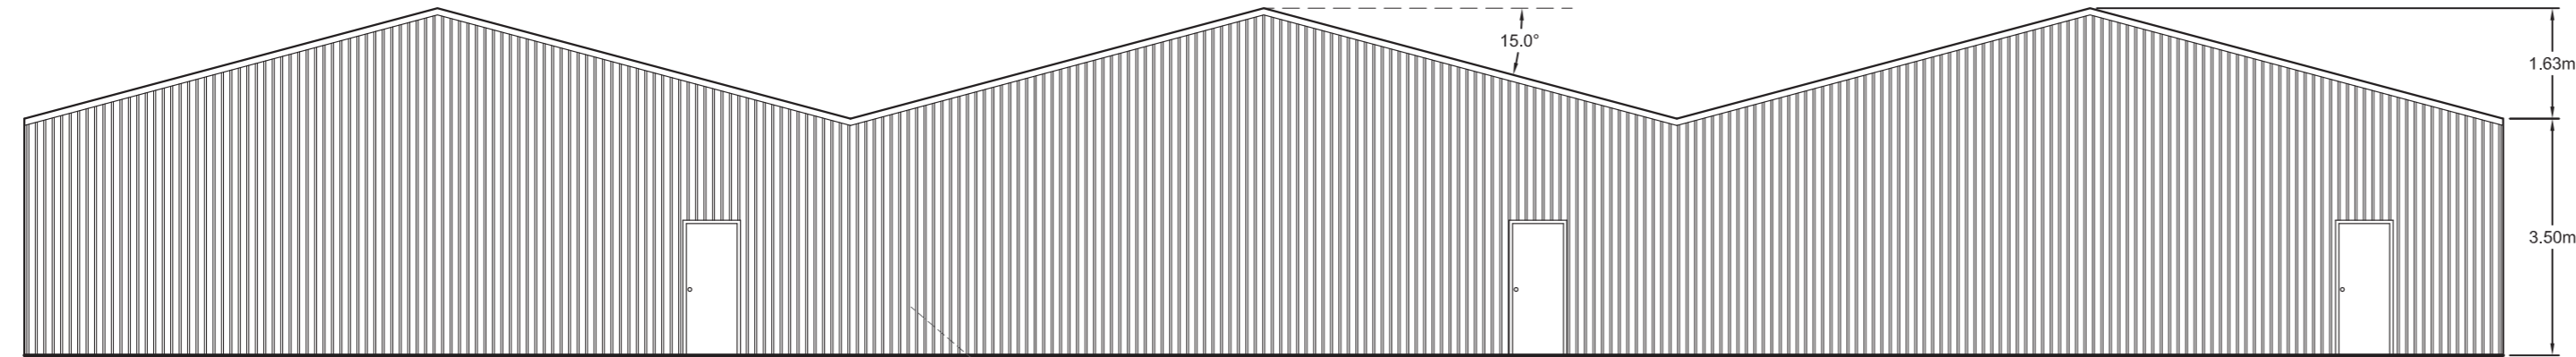

REAR ELEVATION

Juniper Green box profile steel sheet

Area: 669.05 m²
Volume: 2890.30 m³

Disclaimer

This drawing is protected under the Copyright, Designs and Patents Act 1988. This drawing is protected by copyright.

Planning

This drawing is produced for PLANNING PURPOSES ONLY and is not to be used for construction.

This drawing illustrates a planning proposal only and as such subject to detailed site investigation, including ground conditions, contamination and drainage design. The layout may be based upon an enlargement of an O.S. sheet or other small scale plans and its accuracy needs to be verified by survey. CDM Regulations remain the responsibility of the principal contractor.

Project: 19 Croydon Lane
Banstead
Surrey
SM7 3BW

Title: Proposed Floor Plans
+ Elevations

Status: Planning

Scale: 1:100 @ A2

Drawing no: 3342-PL-P1

Prepared by: Murshed Ahmed Rinku
BArch MScURP

Date: 10-Jan-2022

