



front (east) elevation

PRELIMINARY ISSUE

This drawing and design is for use solely in connection with the project described. The drawing and design is the property of Lytle Associates Architects and must not be reissued, loaned or copied without written consent. All dimensions and setting out to be checked onsite before construction. Do not scale from the drawing. The drawing is to be read in conjunction with all other information relevant to the project. Any apparent discrepancy is to be brought to the attention of Lytle Associates Architects.
© Lytle Associates Architects

REV	AMENDMENT	BY	CHECK	DATE
p11	Chimney stack alterations	CM	DP	



LytleAssociates
ARCHITECTS

THE FOUNTAIN HEAD QUARRY STREET GUILDFORD
SURREY GU1 3UY 01483 301661
LYTLE-ASSOCIATES.COM

CLIENT

Vanderbilt Homes

PROJECT

Land at Kitlands

TITLE

Proposed Front (East)
Elevation

DRAWING NUMBER RE

1846_015 p1



rear (west) elevation

PRELIMINARY ISSUE

This drawing and design is for use solely in connection with the project described. The drawing and design is the property of Lytle Associates Architects and must not be reissued, loaned or copied without written consent. All dimensions and setting out to be checked on site before construction. Do not scale from this drawing. The drawing is to be read in conjunction with all other information relevant to the project. Any apparent discrepancy is to be brought to the attention of Lytle Associates Architects.
© Lytle Associates Architects

REV	AMENDMENT	BY	CHECK	DATE
p10	Chimney stack alterations	CM	DP	



LytleAssociates
ARCHITECTS

THE FOUNTAIN HEAD QUARRY STREET GUILDFORD
SURREY GU1 3UY 01483 301661
LYTLE-ASSOCIATES.COM

CLIENT	PROJECT	TITLE	DRAWING NUMBER	REV
Vanderbilt Homes	Land at Kitlands	Proposed Rear (West) Elevation	1846_016	p10



side (north) elevation

PRELIMINARY ISSUE

This drawing and design is for use solely in connection with the project described. The drawing and design is the property of Lytle Associates Architects and must not be reused, loaned or copied without written consent. All dimensions and setting out to be checked on-site before construction. Do not scale from the drawing. The drawing is to be read in conjunction with all other information relevant to the project. Any apparent discrepancy is to be brought to the attention of Lytle Associates Architects.
© Lytle Associates Architects

REV	AMENDMENT	BY	CHECK	DATE
p9	Chimney stack alterations	CM	DP	



LytleAssociates
ARCHITECTS

THE FOUNTAIN HEAD QUARRY STREET GUILDFORD
SURREY GU1 3UY 01483 301661
LYTLE-ASSOCIATES.COM

CLIENT	PROJECT	TITLE	DRAWING NUMBER	REV
Vanderbilt Homes	Land at Kitlands	Proposed Side (North) Elevation	1846_017	p9





side (south) elevation

PRELIMINARY ISSUE

This drawing and design is for use solely in connection with the project described. The drawing and design is the property of Lytle Associates Architects and must not be reissued, loaned or copied without written consent. All dimensions and setting out to be checked on-site before construction. Do not scale from the drawing. The drawing is to be read in conjunction with all other information relevant to the project. Any apparent discrepancy is to be brought to the attention of Lytle Associates Architects.
© Lytle Associates Architects

REV	AMENDMENT	BY	CHECK	DATE
p8	Chimney stack alterations	CM	DP	



LytleAssociates
ARCHITECTS

THE FOUNTAIN HEAD QUARRY STREET GUILDFORD
SURREY GU1 3UY 01483 301661
LYTLE-ASSOCIATES.COM

CLIENT

Vanderbilt Homes

PROJECT

Land at Kitlands

TITLE


Proposed Side (South)
Elevation

DRAWING NUMBER


1846_018

REV

p8

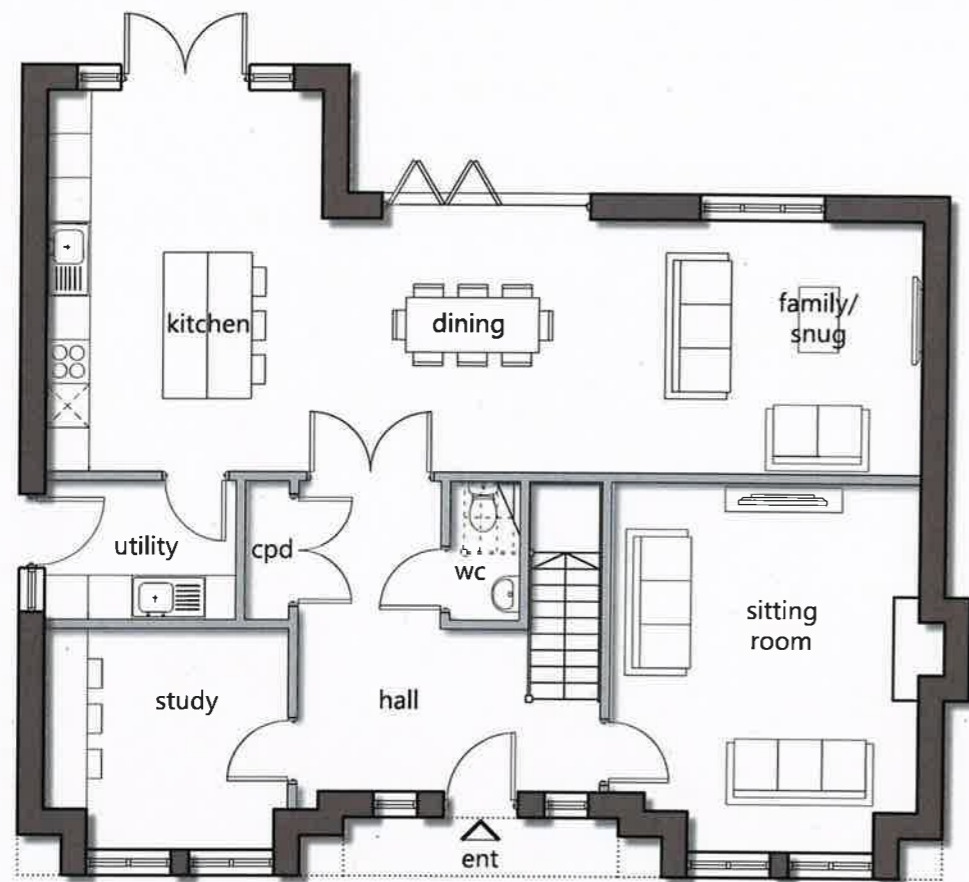

ground floor plan

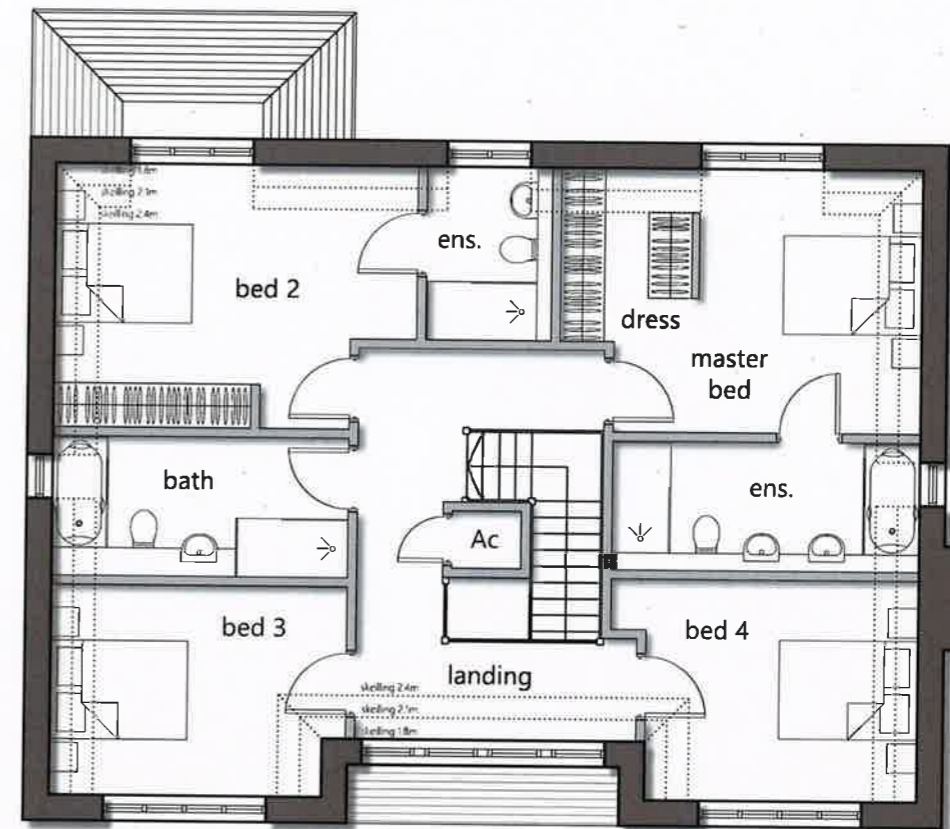

first floor plan

PRELIMINARY ISSUE

This drawing and design is for use solely in connection with the project described. The drawing and design is the property of Lytle Associates Architects and must not be reissued, loaned or copied without written consent. All dimensions and setting out to be checked onsite before construction. Do not scale from the drawing. The drawing is to be read in conjunction with all other information relevant to the project. Any apparent discrepancy is to be brought to the attention of Lytle Associates Architects.
© Lytle Associates Architects

REV	AMENDMENT	BY	CHECK	DATE
p5	Preliminary Issue	CM	DP	



CLIENT

Vanderbilt Homes

PROJECT

Land at Kitlands


TITLE

Proposed Ground and
First Floor plans
Guest House

THE FOUNTAIN HEAD QUARRY STREET GUILDFORD
SURREY GU1 3UY 01483 301661
LYTLE-ASSOCIATES.COM

DRAWING NUMBER REV

1846_020 p5

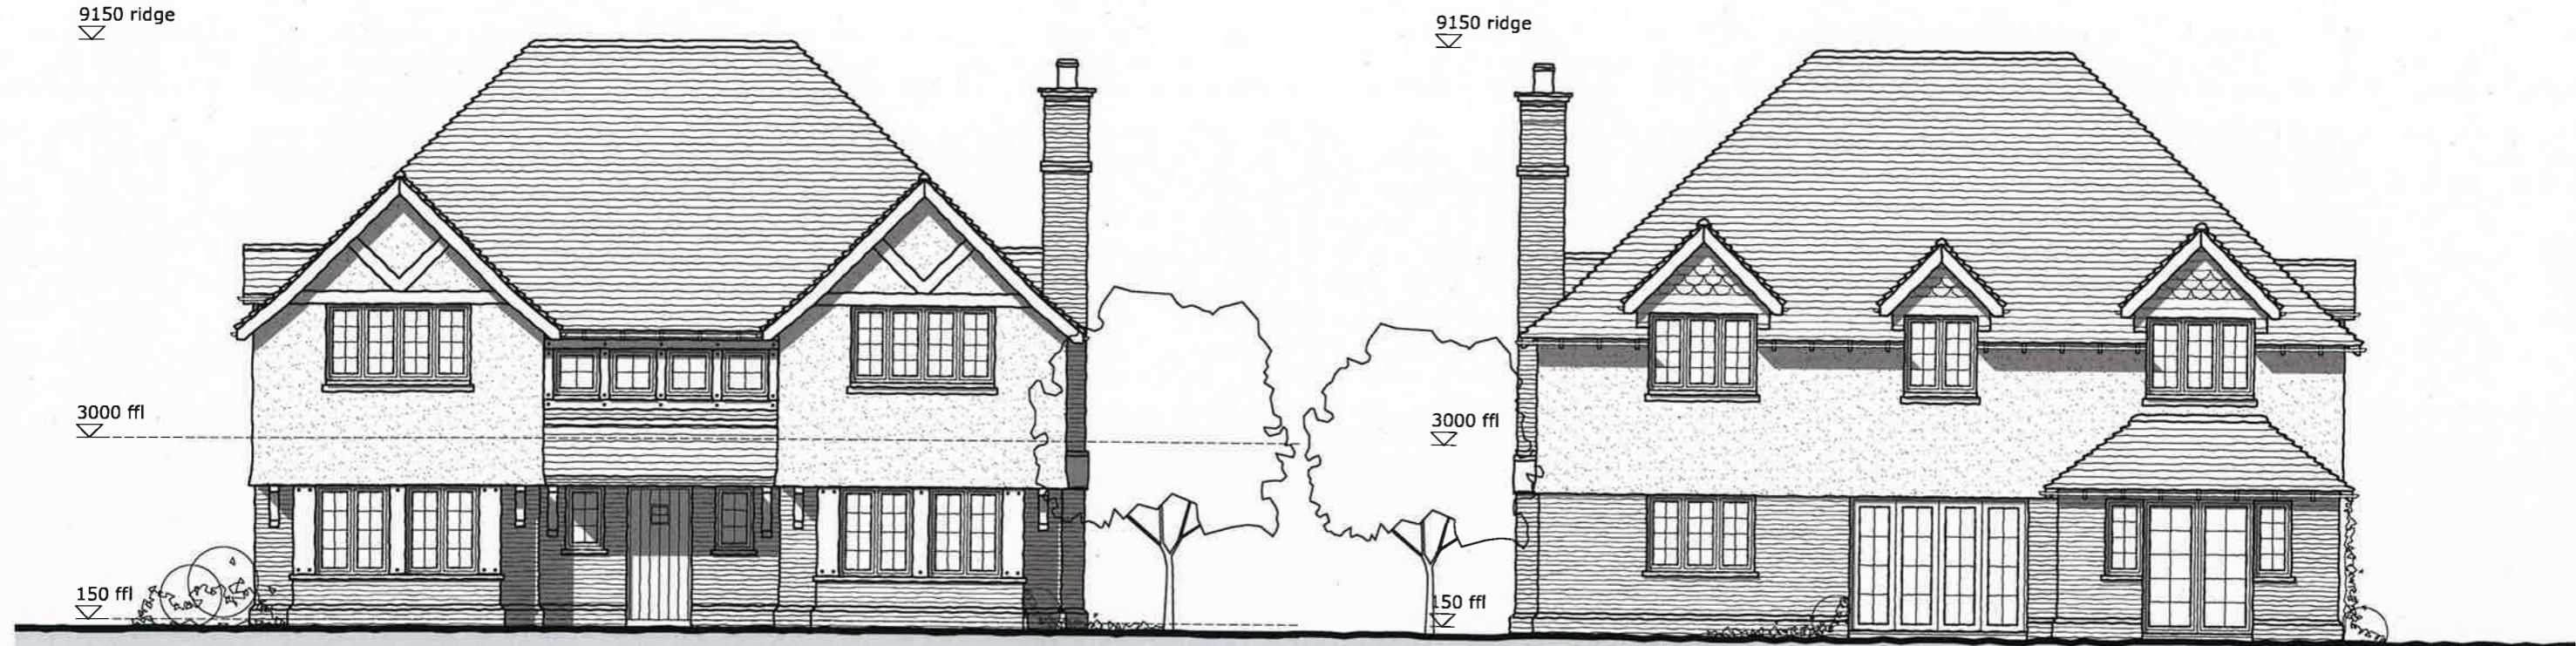

front (south) elevation

rear (north) elevation

PRELIMINARY ISSUE

This drawing and design is for use solely in connection with the project described. The drawing and design is the property of Lytle Associates Architects and must not be reused, loaned or copied without written consent. All dimensions and setting out to be checked on-site before construction. Do not scale from the drawing. The drawing is to be read in conjunction with all other information relevant to the project. Any apparent discrepancy is to be brought to the attention of Lytle Associates Architects.
© Lytle Associates Architects


REV	AMENDMENT	BY	CHECK	DATE
p8	Chimney stack alterations	CM	DP	




LytleAssociates
ARCHITECTS

THE FOUNTAIN HEAD QUARRY STREET GUILDFORD
SURREY GU1 3UY 01483 301661
LYTLE-ASSOCIATES.COM

CLIENT	PROJECT	TITLE	DRAWING NUMBER	REV
Vanderbilt Homes	Land at Kitlands	Proposed Front and Rear Elevations Guest House	1846_022	p8

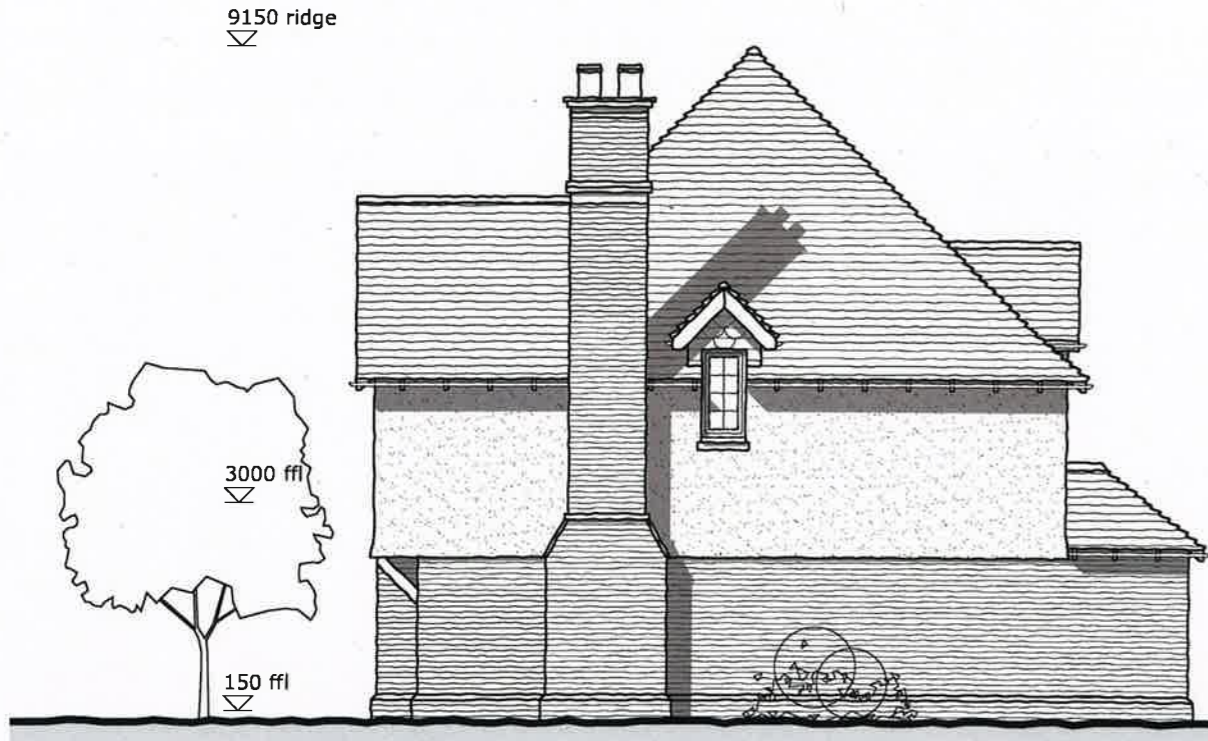

side (east) elevation

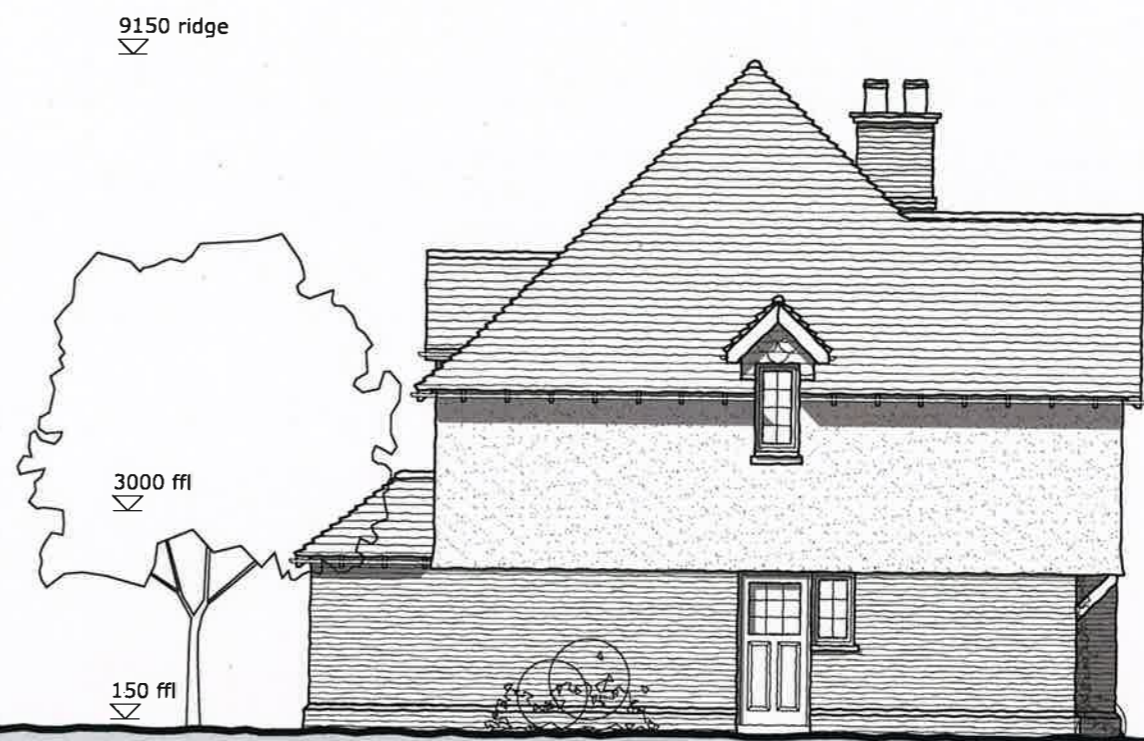

side (west) elevation

PRELIMINARY ISSUE

This drawing and design is for use solely in connection with the project described. The drawing and design is the property of Lytle Associates Architects and must not be reissued, loaned or copied without written consent. All dimensions and setting out to be checked on-site before construction. Do not scale from the drawing. The drawing is to be read in conjunction with all other information relevant to the project. Any apparent discrepancy is to be brought to the attention of Lytle Associates Architects.
© Lytle Associates Architects




REV	AMENDMENT	BY	CHECK	DATE
p5	Chimney stack alterations	CM	DP	



LytleAssociates
ARCHITECTS

THE FOUNTAIN HEAD QUARRY STREET GUILDFORD
SURREY GU1 3UY 01483 301661
LYTLE-ASSOCIATES.COM

CLIENT	PROJECT	TITLE	DRAWING NUMBER	REV
Vanderbilt Homes	Land at Kitlands	Proposed Side Elevations Guest House	1846_023	p5

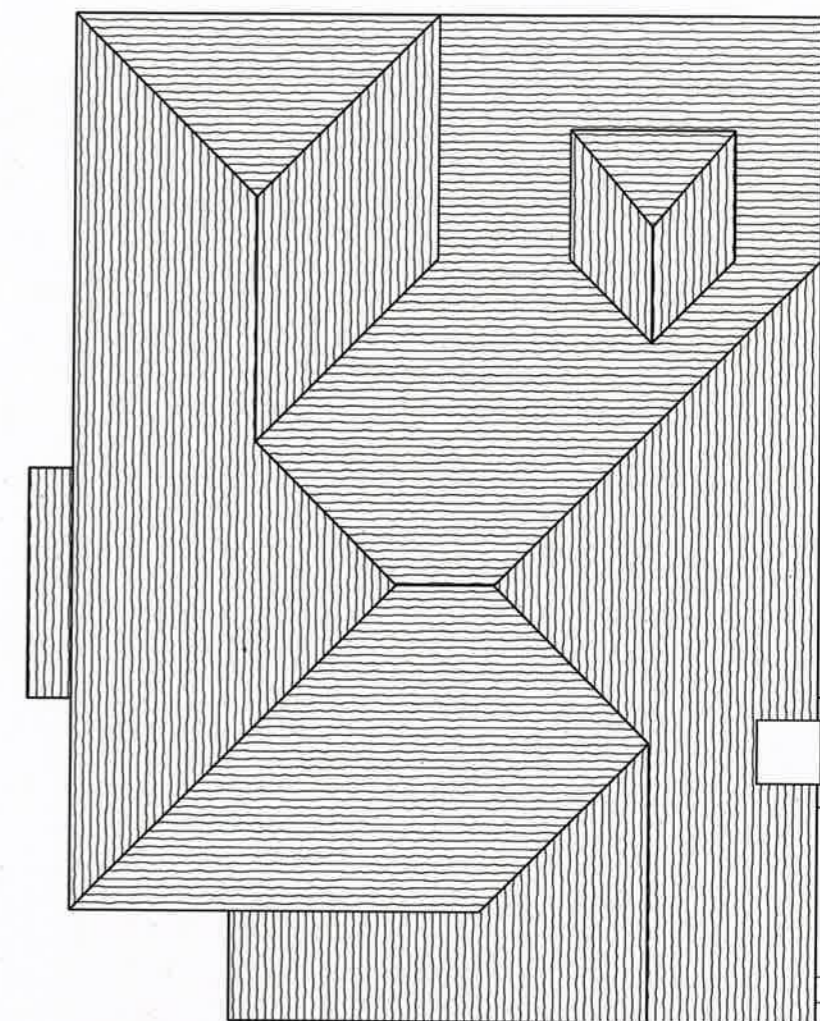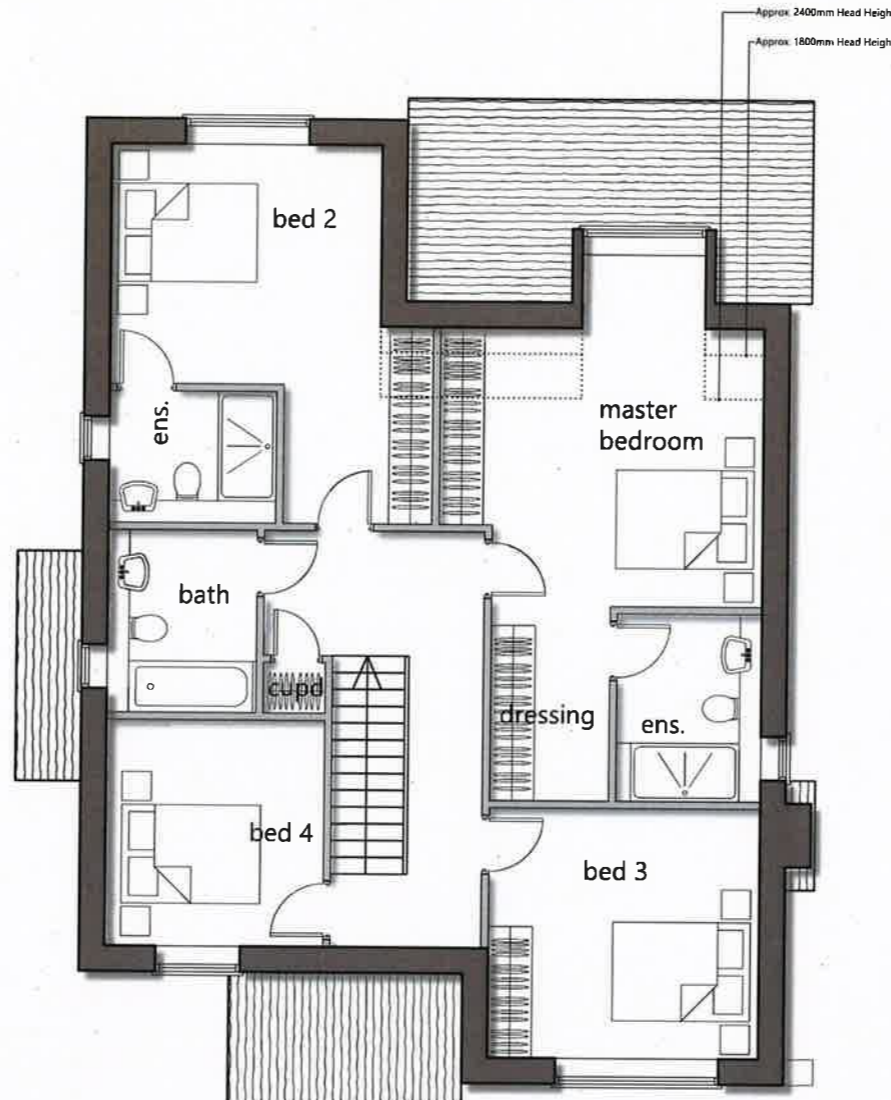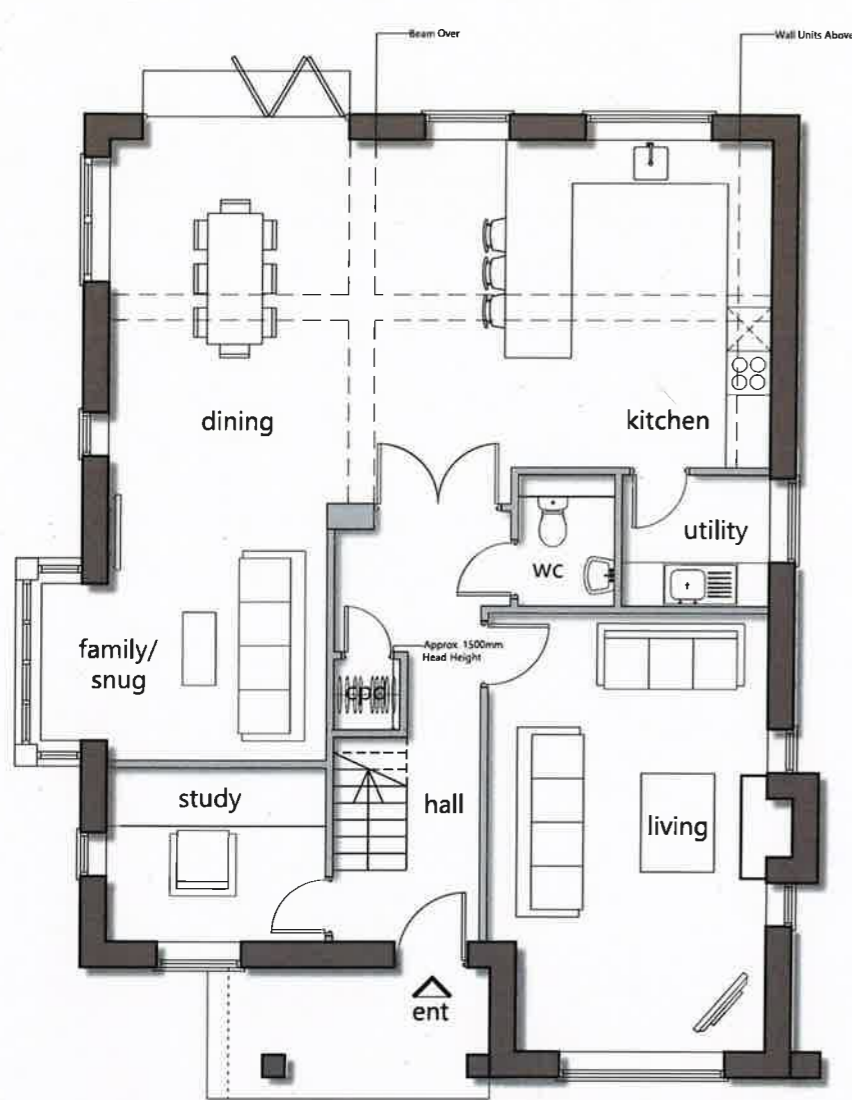

01 Proposed Ground Floor Plan
SCALE 1:100 @ A3

02 Proposed First Floor Plan
SCALE 1:100 @ A3

03 Proposed Roof Plan
SCALE 1:100 @ A3

PRELIMINARY ISSUE

This drawing and design is for use solely in connection with the project described. The drawing and design is the property of Lytle Associates Architects and must not be reissued, loaned or copied without written consent. All dimensions and setting out to be checked onsite before construction. Do not scale from the drawing. The drawing is to be read in conjunction with all other information relevant to the project. Any apparent discrepancy is to be brought to the attention of Lytle Associates Architects.
Lytle Associates Architects is a trading name of Gery Lytle Associates Ltd

REV	AMENDMENT	BY	CHECK	DATE
p5	Amended Following Client Meeting	OP	DP	15/04/19



LytleAssociates
ARCHITECTS


THE FOUNTAIN HEAD QUARRY STREET GUILDFORD
SURREY GU1 3UY 01483 301661
LYTLE-ASSOCIATES.COM

CLIENT	PROJECT	TITLE	DRAWING NUMBER	REV
Vanderbilt Homes	Land at Kitlands	Gate Lodge Proposed Floor Plans	1846_050	p5



front elevation

rear elevation

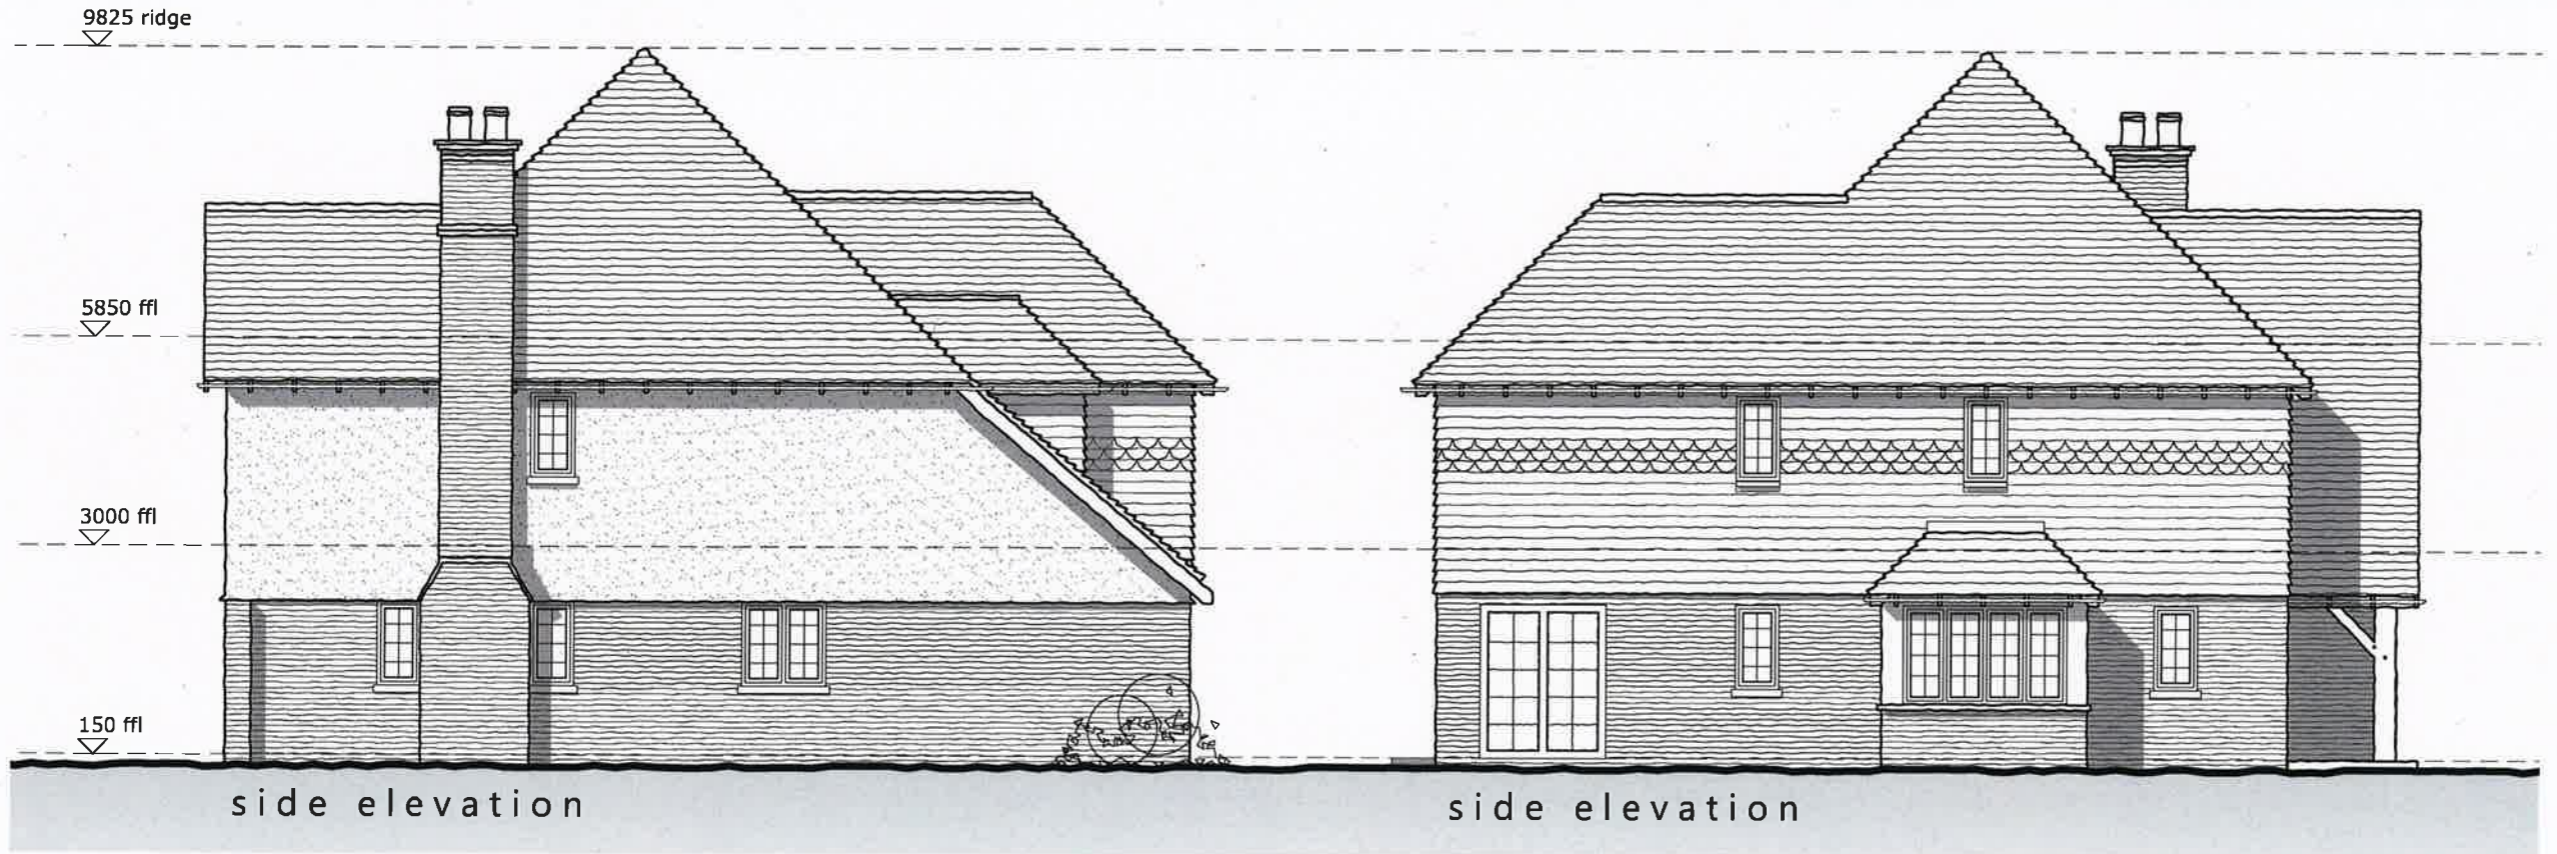

side elevation

side elevation

PRELIMINARY ISSUE

This drawing and design is for use solely in connection with the project described. The drawing and design is the property of Lytle Associates Architects and must not be resused, loaned or copied without written consent. All dimensions and setting out to be checked onsite before construction. Do not scale from this drawing. The drawing is to be read in conjunction with all other information relevant to the project. Any apparent discrepancy is to be brought to the attention of Lytle Associates Architects.
 Lytle Associates Architects is a trading name of Gerry Lytle Associates Ltd


REV	AMENDMENT	BY	CHECK	DATE
p8	Chimney stack alterations	CM	DP	



LytleAssociates
ARCHITECTS

THE FOUNTAIN HEAD QUARRY STREET GUILDFORD
 SURREY GU1 3UY 01483 301661
 LYTLE-ASSOCIATES.COM

CLIENT	PROJECT	TITLE	DRAWING NUMBER	REV
Vanderbilt Homes	Land at Kitlands	Gate Lodge - Proposed Elevations	1846_052	p8

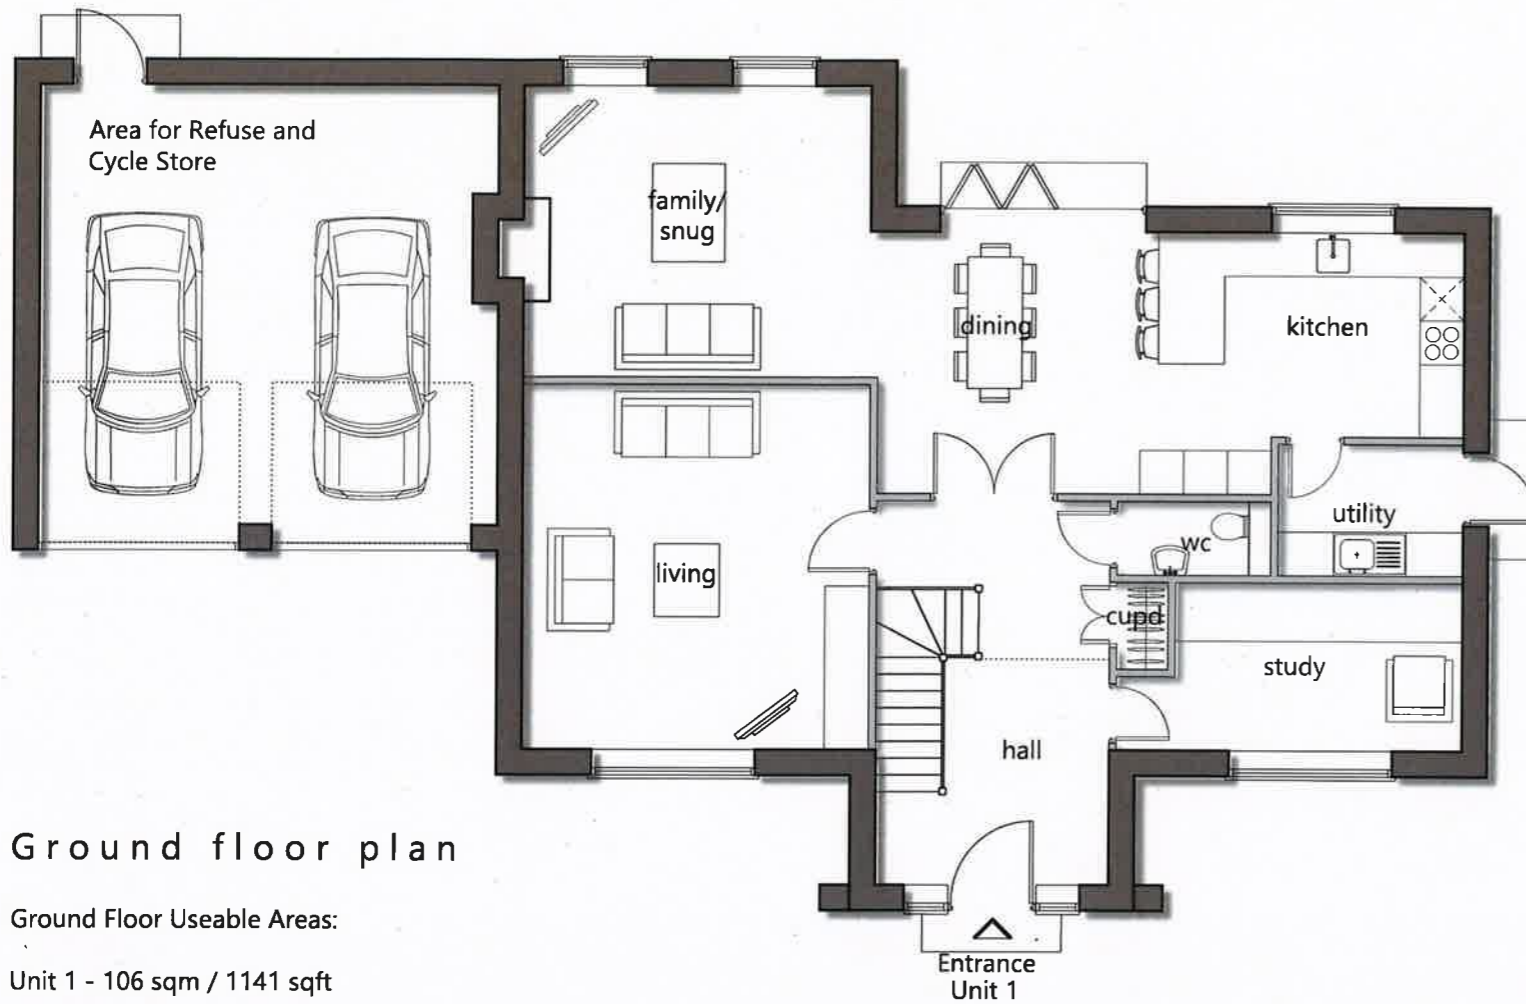


Ground floor plan

Ground Floor Useable Areas:

Unit 1 - 106 sqm / 1141 sqft

Unit 2 - 112 sqm / 1205 sqft

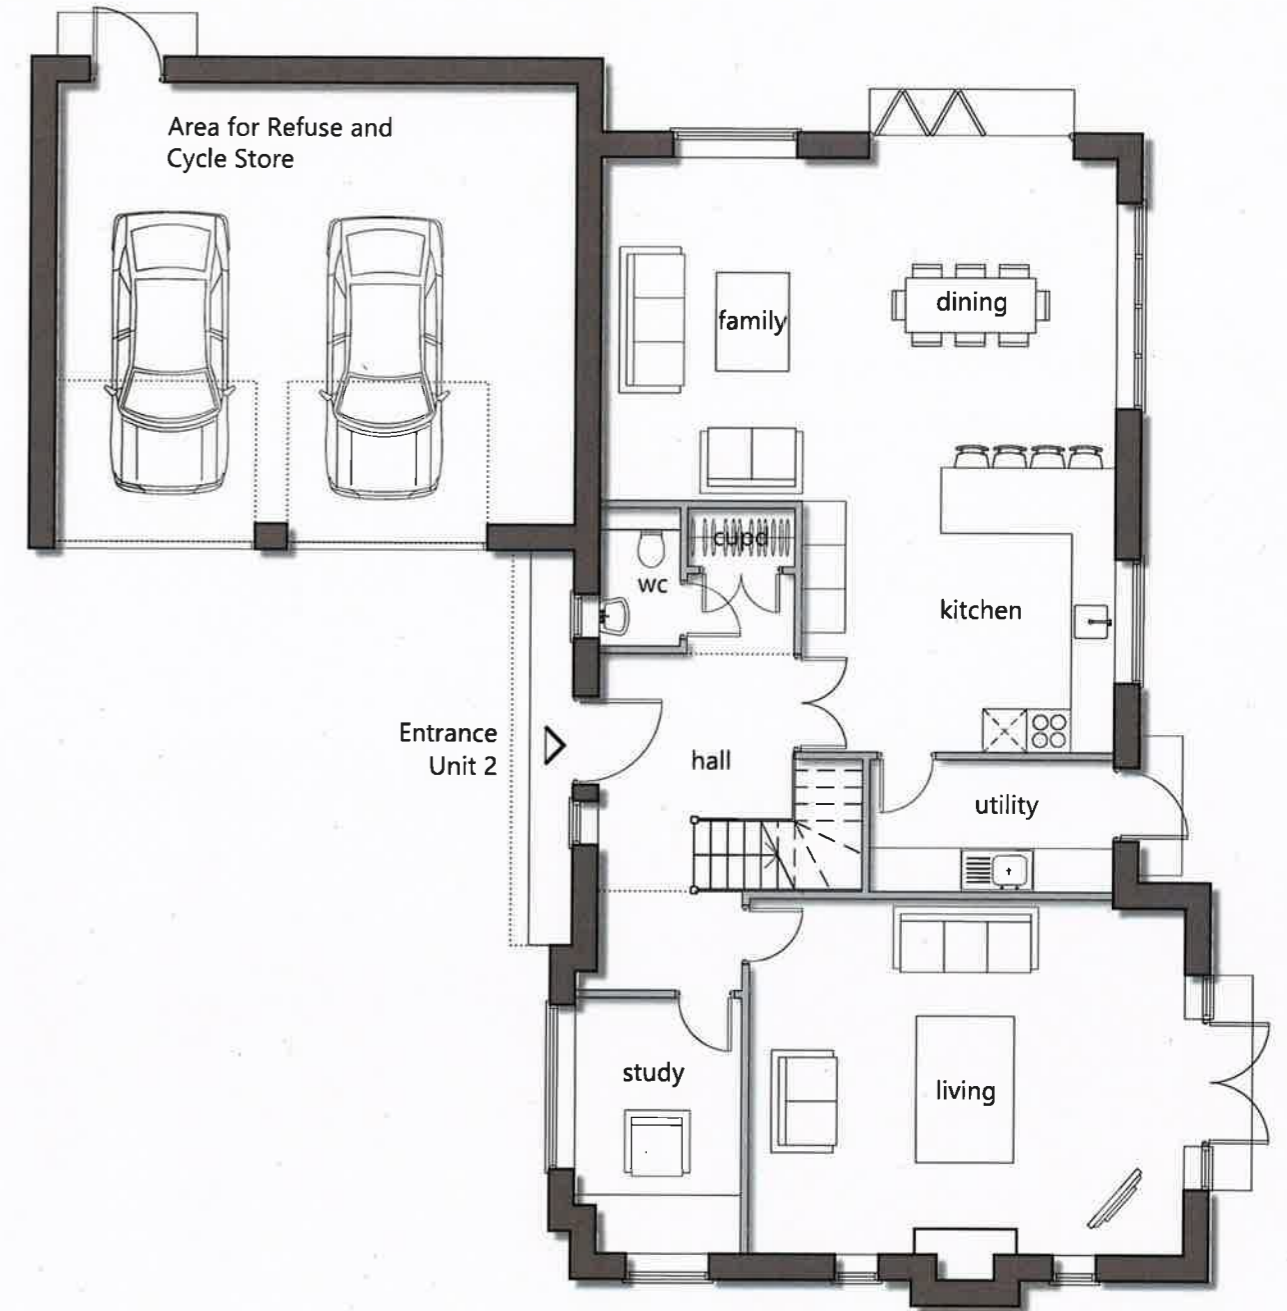

PRELIMINARY ISSUE

This drawing and design is for use solely in connection with the project described. The drawing and design is the property of Lytle Associates Architects and must not be reissued, loaned or copied without written consent. All dimensions and setting out to be checked onsite before construction. Do not scale from this drawing. The drawing is to be read in conjunction with all other information relevant to the project. Any apparent discrepancy is to be brought to the attention of Lytle Associates Architects.

REV	AMENDMENT	BY	CHECK	DATE
p4	Boundary Wall Added	OP	DP	23/04/19



LytleAssociates
ARCHITECTS

THE FOUNTAIN HEAD QUARRY STREET GUILDFORD
SURREY GU1 3UY 01483 301661
LYTLE-ASSOCIATES.COM

CLIENT

Vanderbilt Homes

PROJECT

Land at Kitlands

TITLE


Coach House Proposed
Ground Floor Plans

DRAWING NUMBER

1846_030

REV

p4

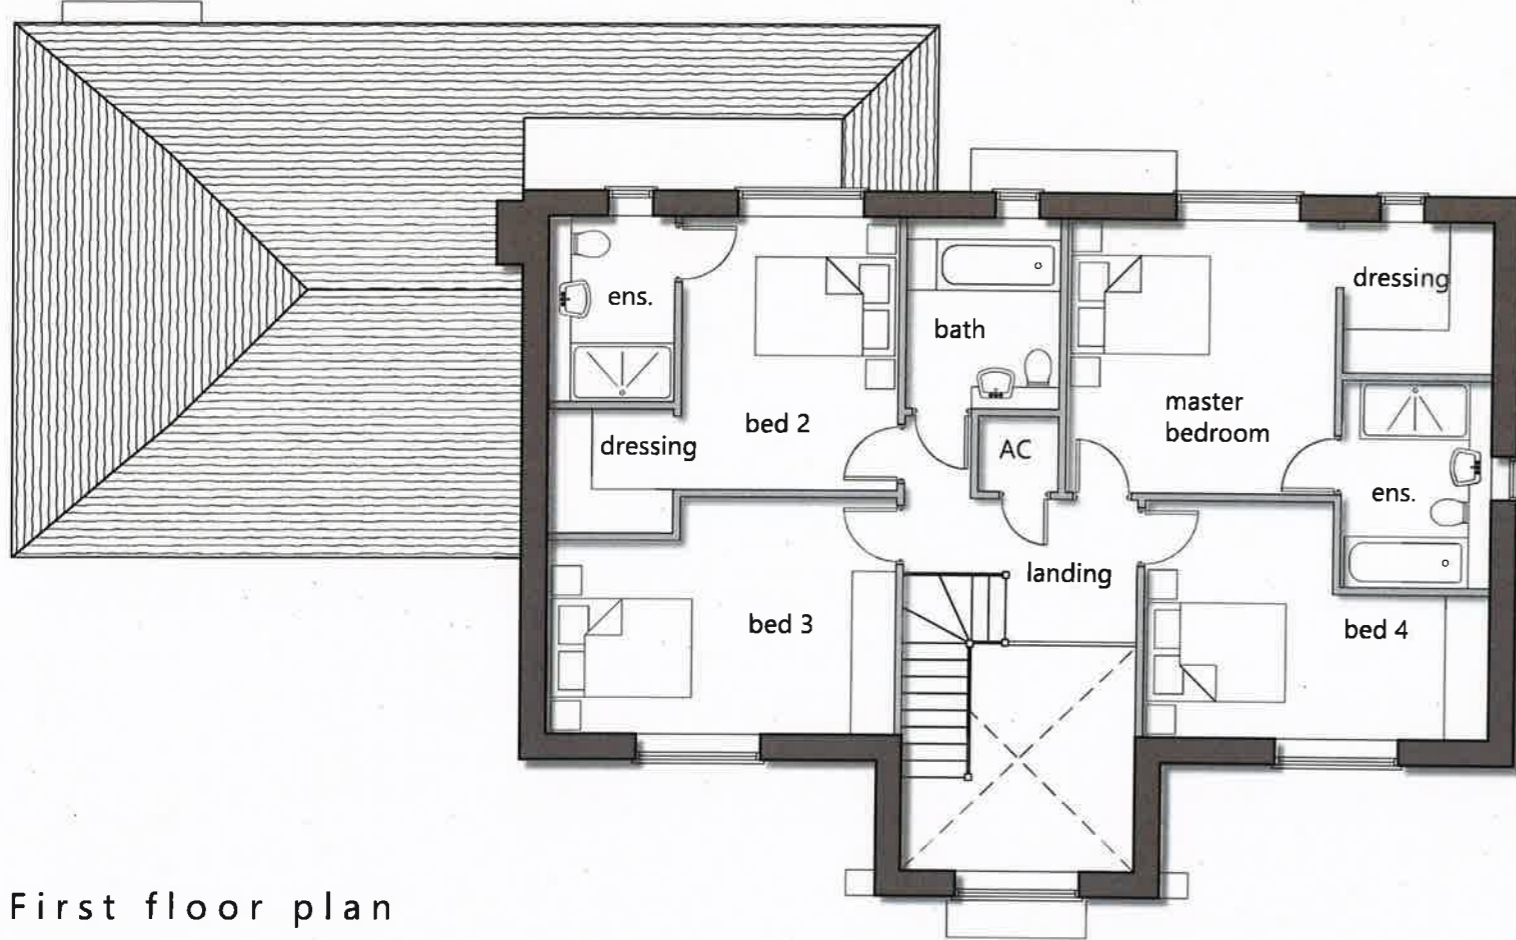


First floor plan

First Floor Useable Areas:

Unit 1 - 86 sqm / 925 sqft

Unit 2 - 97 sqm / 1044 sqft

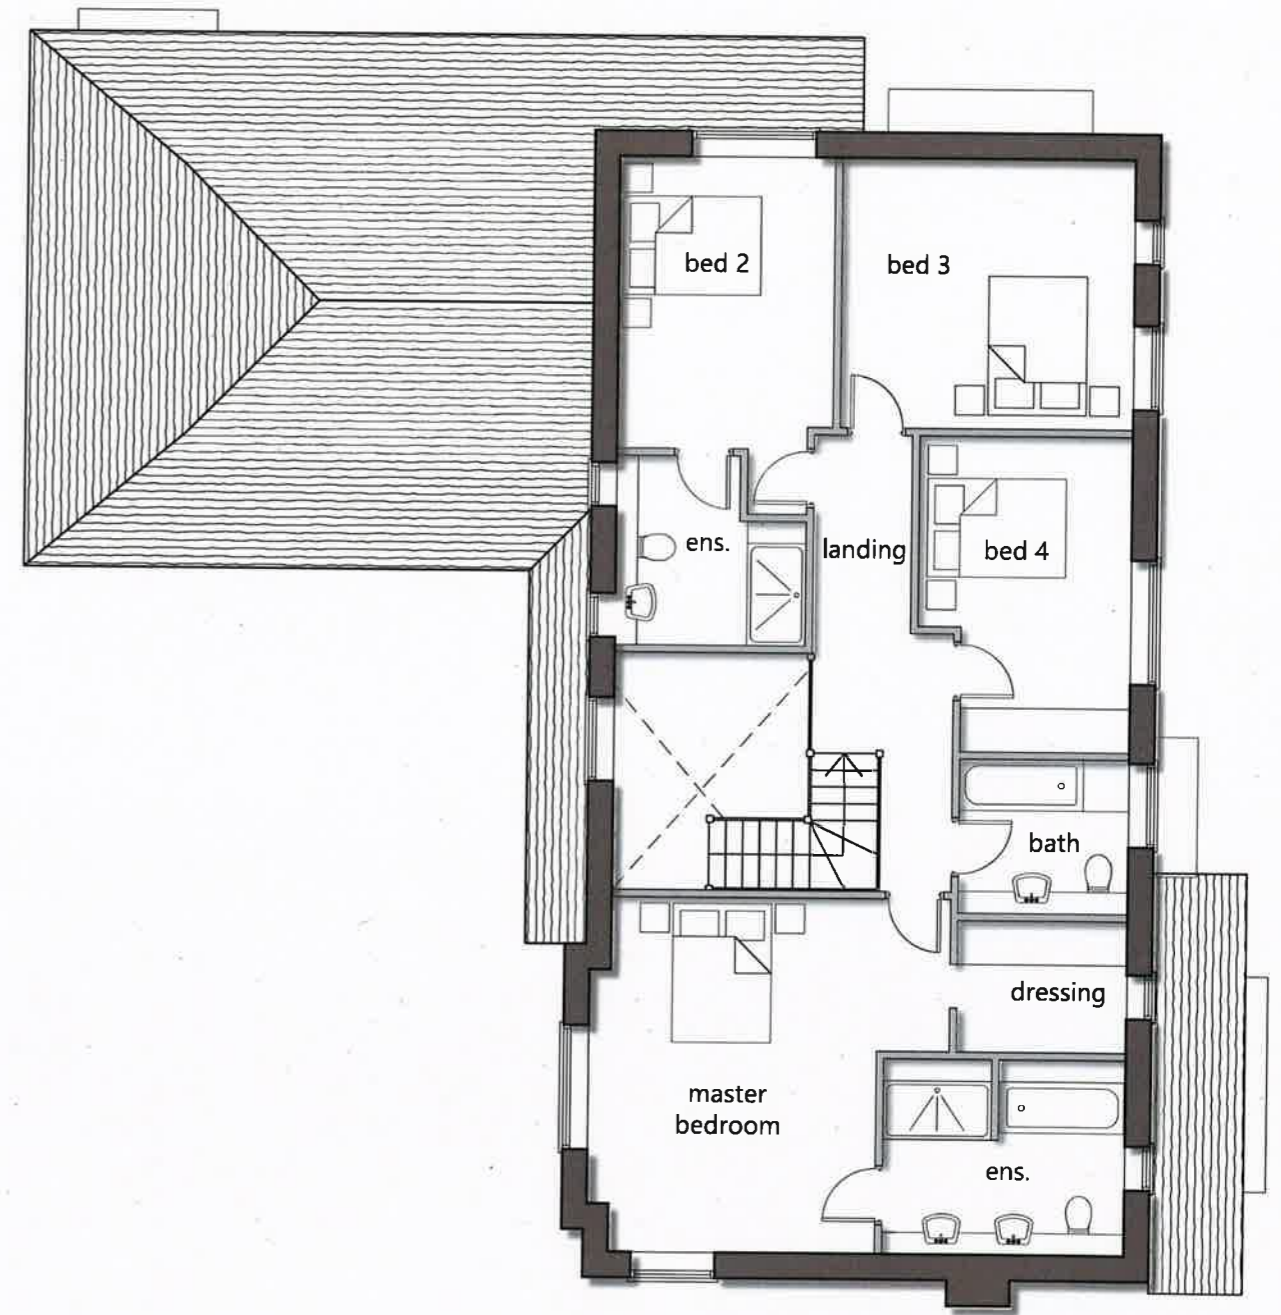

PRELIMINARY ISSUE

This drawing and design is for use solely in connection with the project described. The drawing and design is the property of Lytle Associates Architects and must not be reissued, loaned or copied without written consent. All dimensions and setting out to be checked onsite before construction. Do not scale from the drawing. The drawing is to be read in conjunction with all other information relevant to the project. Any apparent discrepancy is to be brought to the attention of Lytle Associates Architects.
© Lytle Associates Architects
Lytle Associates Architects is a trading name of Gerry Lytle Associates Ltd

REV	AMENDMENT	BY	CHECK	DATE
p4	Boundary Wall Added	OP	DP	23/04/19



CLIENT	PROJECT	TITLE
Vanderbilt Homes	Land at Kitlands	Coach House Proposed First Floor Plans

LytleAssociates
ARCHITECTS

THE FOUNTAIN HEAD QUARRY STREET GUILDFORD
SURREY GU1 3UY 01483 301661
LYTLE-ASSOCIATES.COM

DRAWING NUMBER REV

1846_031 p4



PRELIMINARY ISSUE

This drawing and design is for use solely in connection with the project described. The drawing and design is the property of Lytle Associates Architects and must not be reissued, loaned or copied without written consent. All dimensions and setting out to be checked prior to construction. Do not scale from this drawing. The drawing is to be read in conjunction with all other information relevant to the project. Any apparent discrepancy is to be brought to the attention of Lytle Associates Architects.
 © Lytle Associates Architects
 Lytle Associates Architects is a trading name of Gerry Lytle Associates Ltd






REV	AMENDMENT	BY	CHECK	DATE
p6	Chimney stack alterations	CM	DP	



LytleAssociates
ARCHITECTS

THE FOUNTAIN HEAD QUARRY STREET GUILDFORD
 SURREY GU1 3UY 01483 301661
 LYTLE-ASSOCIATES.COM

CLIENT	PROJECT	TITLE	DRAWING NUMBER	REV
Vanderbilt Homes	Land at Kitlands	Coach House Unit 1 Elevations	1846_033	p6

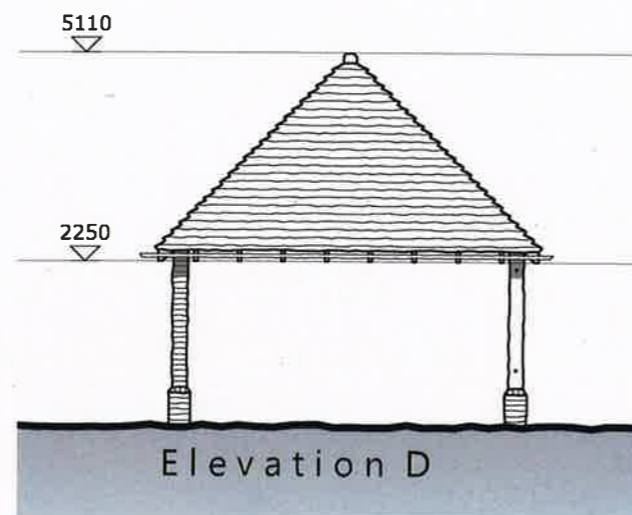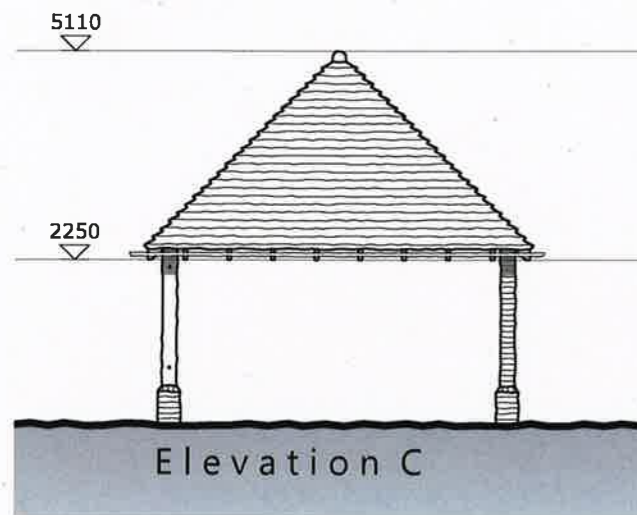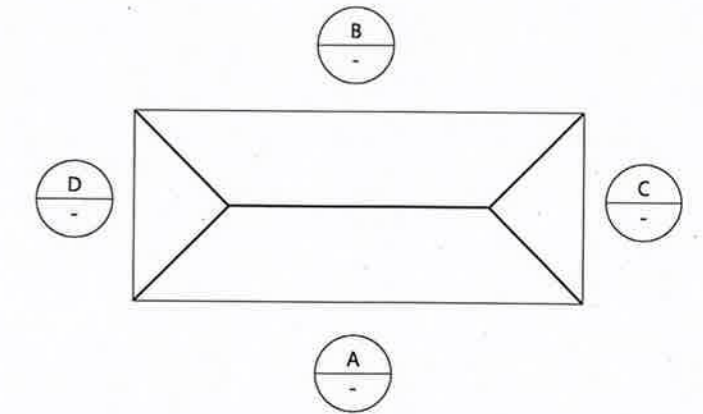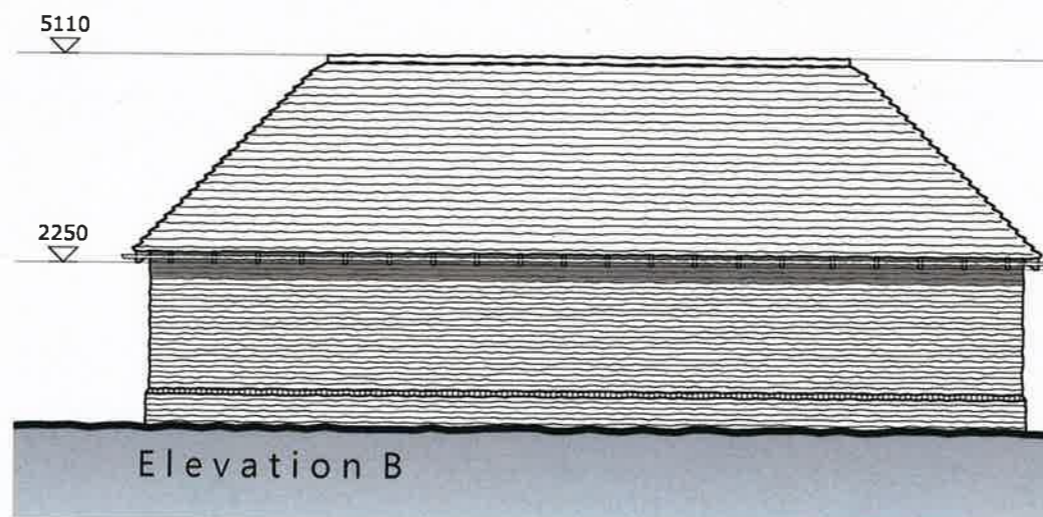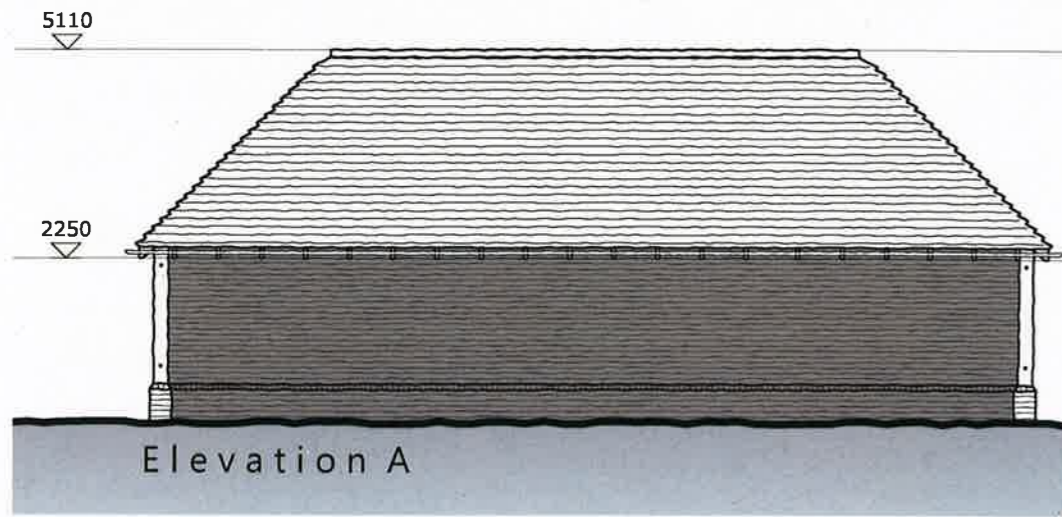

PRELIMINARY ISSUE

This drawing and design is for use solely in connection with the project described. The drawing and design is the property of Lytle Associates Architects and must not be reused, loaned or copied without written consent. All dimensions and settings are to be checked on site before construction. Do not scale from the drawing. The drawing is to be read in conjunction with all other information relevant to the project. Any apparent discrepancy is to be brought to the attention of Lytle Associates Architects.
© Lytle Associates Architects
Lytle Associates Architects is a trading name of Gerry Lytle Associates Ltd


REV	AMENDMENT	BY	CHECK	DATE
p2	Preliminary Issue	OP	DP	30/04/19




LytleAssociates
ARCHITECTS

THE FOUNTAIN HEAD QUARRY STREET GUILDFORD
SURREY GU1 3UY 01483 301661
LYTLE-ASSOCIATES.COM


CLIENT	PROJECT	TITLE	DRAWING NUMBER	REV
Vanderbilt Homes	Land at Kitlands	Car Port 1 Proposed Elevations	1846_060	p2

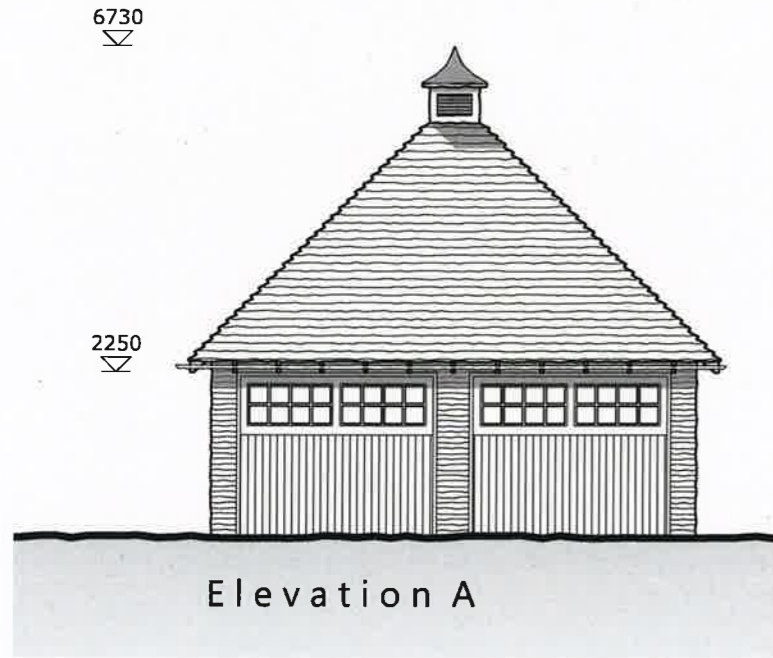



Elevation A

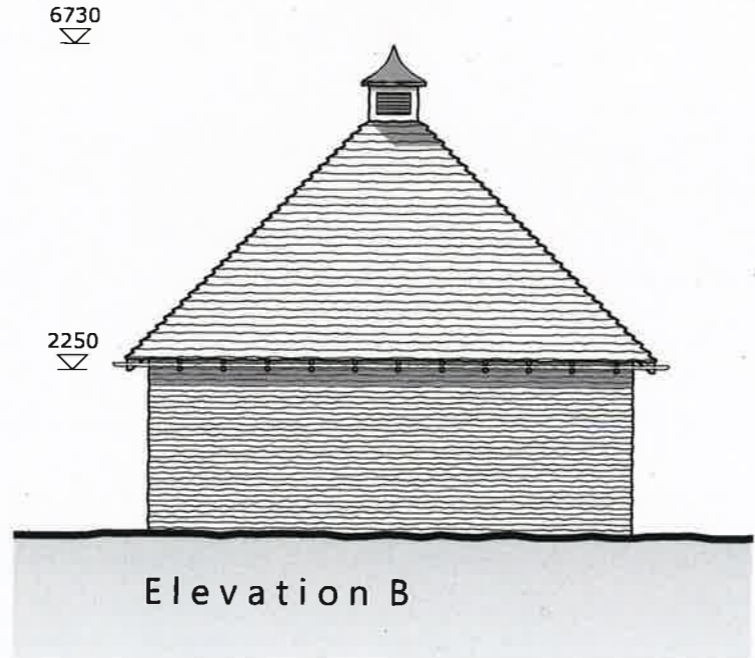


Elevation B

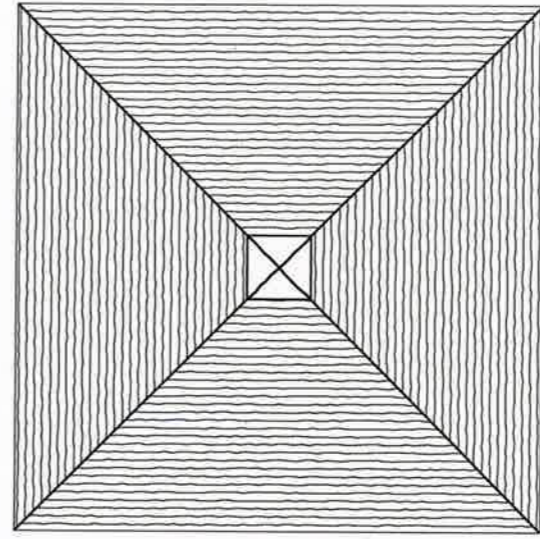

Proposed Roof Plan

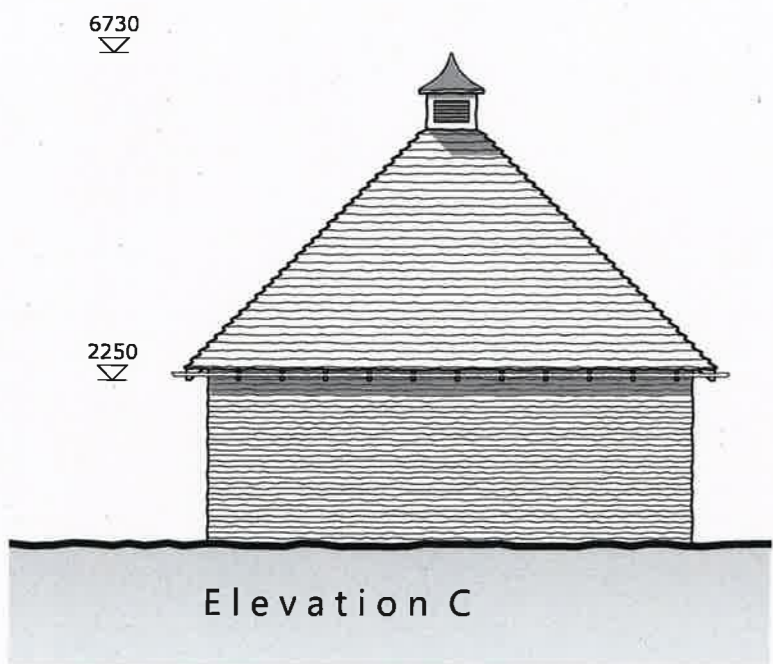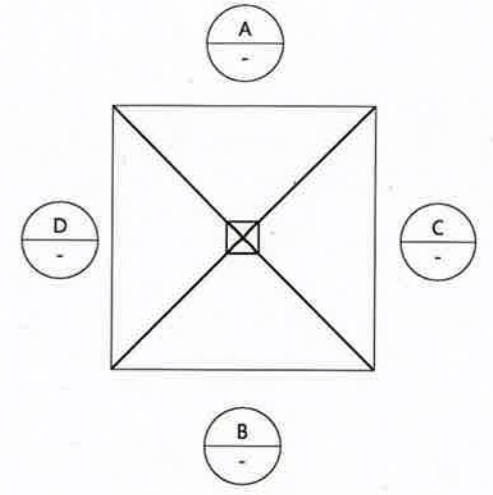

Elevation C

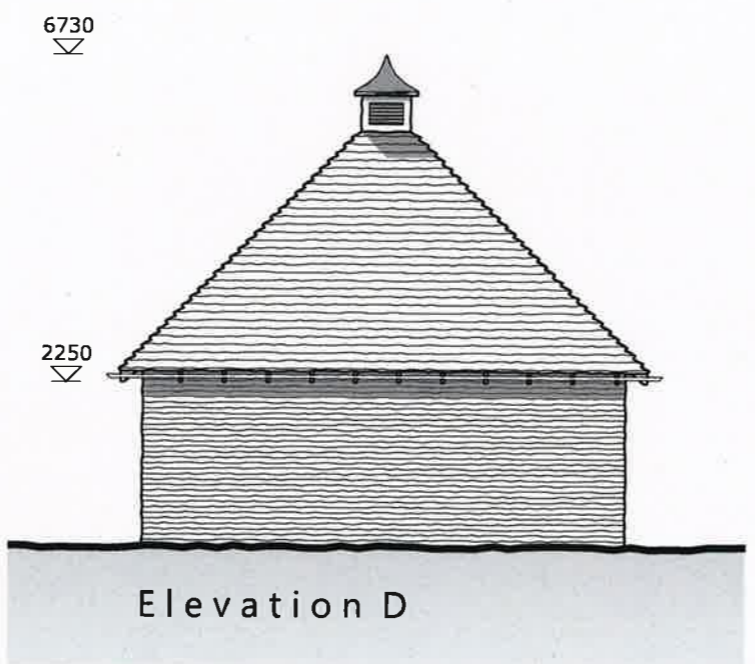

Elevation D



Ground Floor Plan

PRELIMINARY ISSUE

This drawing and design is for use solely in connection with the project described. The drawing and design is the property of Lytle Associates Architects and must not be re-issued, loaned or copied without written consent. All dimensions and settings are to be checked onsite before construction. Do not scale from this drawing. The drawing is to be read in conjunction with all other information relevant to the project. Any apparent discrepancy is to be brought to the attention of Lytle Associates Architects.
 © Lytle Associates Architects
 Lytle Associates Architects is a trading name of Gerry Lytle Associates Ltd


REV	AMENDMENT	BY	CHECK	DATE
p3	Amended Following Client Comments	OP	DP	02/05/19




Lytle Associates
ARCHITECTS

THE FOUNTAIN HEAD QUARRY STREET GUILDFORD
 SURREY GU1 3UY 01483 301661
 LYTLE-ASSOCIATES.COM



CLIENT	PROJECT	TITLE	DRAWING NUMBER	REV
Vanderbilt Homes	Land at Kitlands	Gate Lodge - Proposed Garage Elevations	1846_055	p3

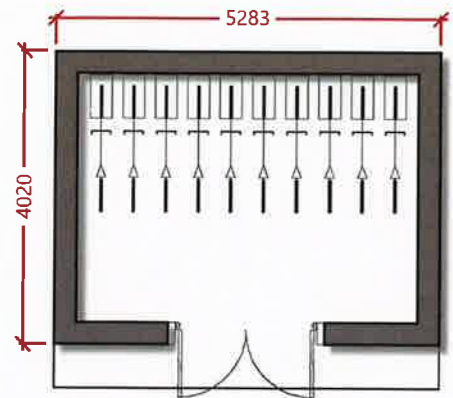


Ground Floor Plan

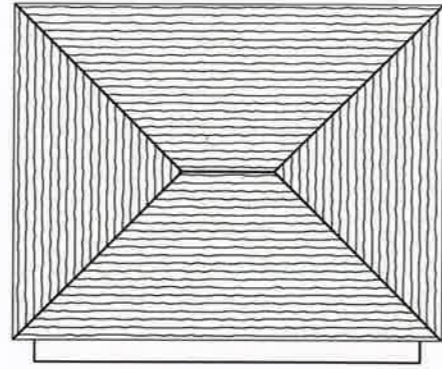


Roof Plan

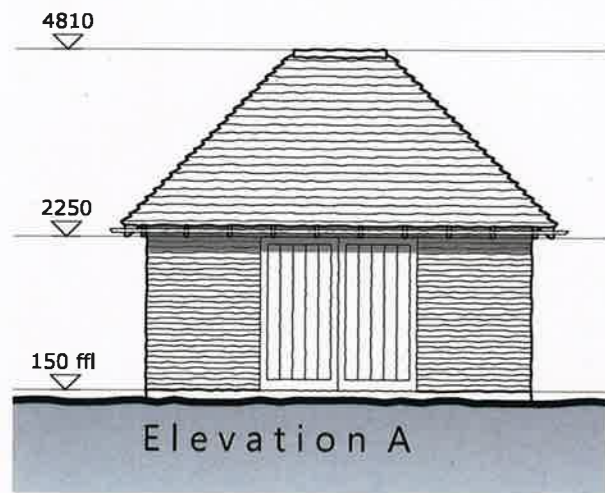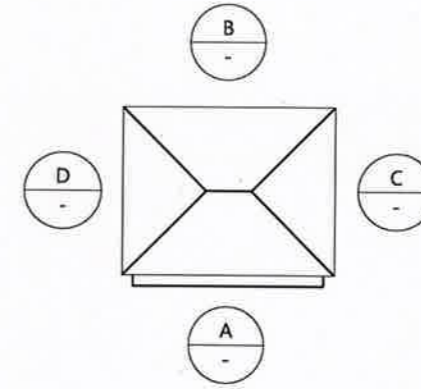


Elevation A

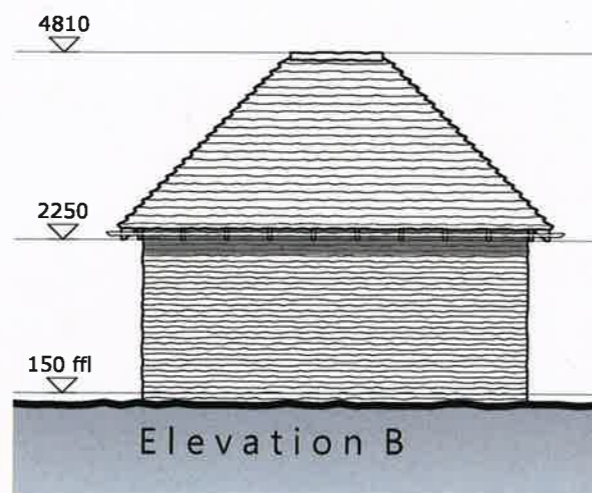

Elevation B

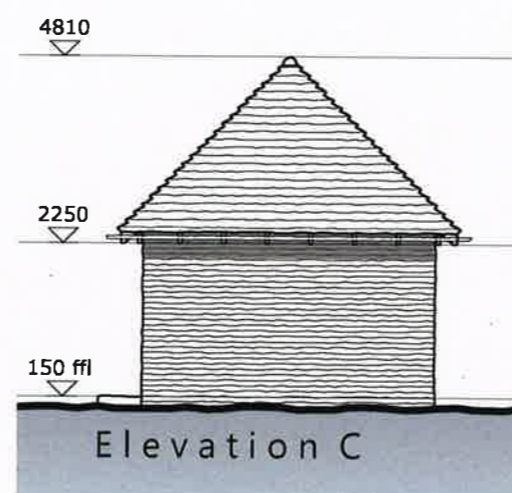

Elevation C

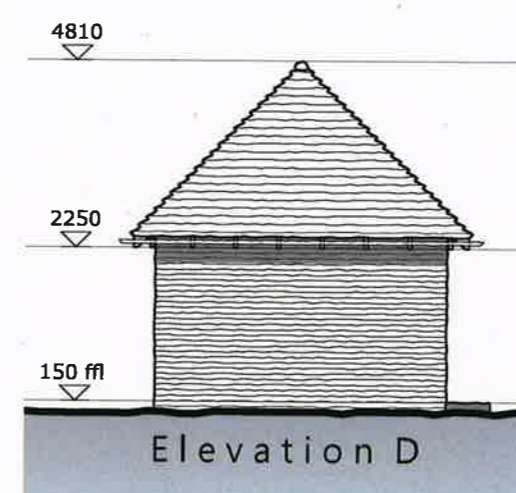


Elevation D

PRELIMINARY ISSUE

This drawing and design is for use solely in connection with the project described. The drawing and design is the property of Lytle Associates Architects and must not be reissued, loaned or copied without written consent. All precedents and settings out to be checked on site before construction. Do not scale from the drawing. The drawing is to be read in conjunction with all other information relevant to the project. Any apparent discrepancy is to be brought to the attention of Lytle Associates Architects.
© Lytle Associates Architects
Lytle Associates Architects is a trading name of Geny Lytle Associates Ltd

REV	AMENDMENT	BY	CHECK	DATE
p1	Preliminary Issue	OP	DP	18/04/19







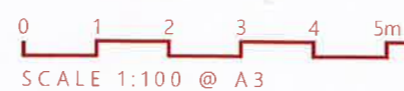


LytleAssociates
ARCHITECTS

THE FOUNTAIN HEAD QUARRY STREET GUILDFORD
SURREY GU1 3UY 01483 301661
LYTLE-ASSOCIATES.COM

CLIENT	PROJECT	TITLE	DRAWING NUMBER	REV
Vanderbilt Homes	Land at Kitlands	Proposed Cycle Store	1846_070	p1

1846_070 p1

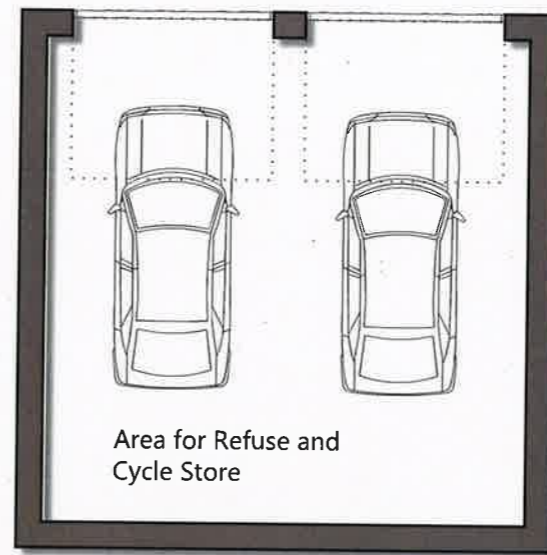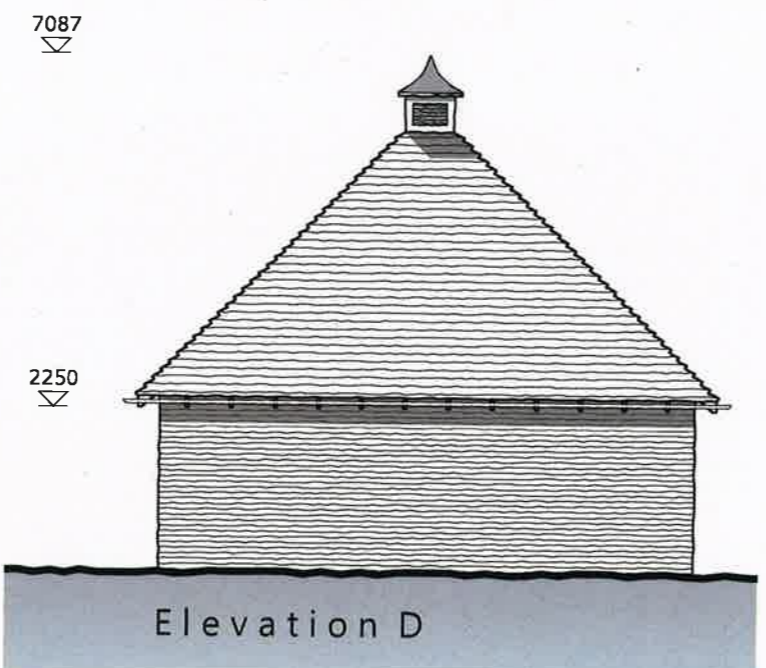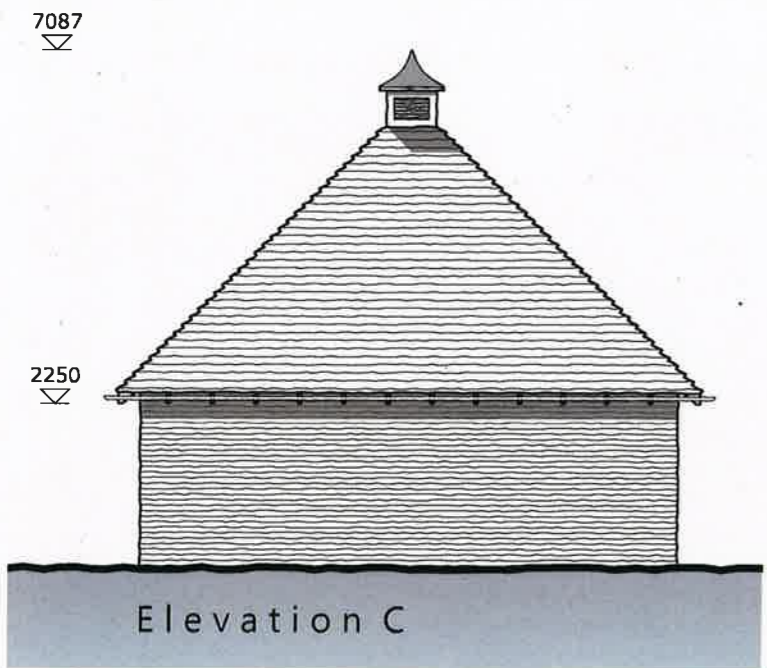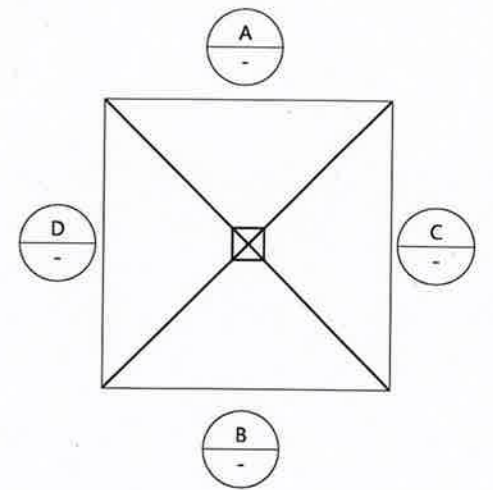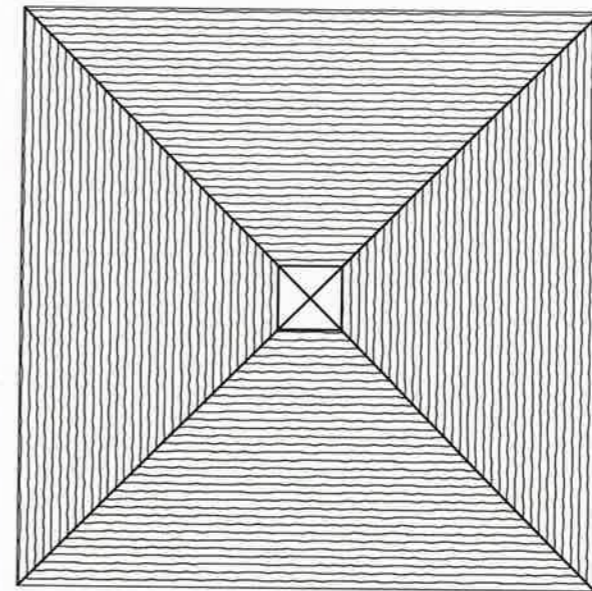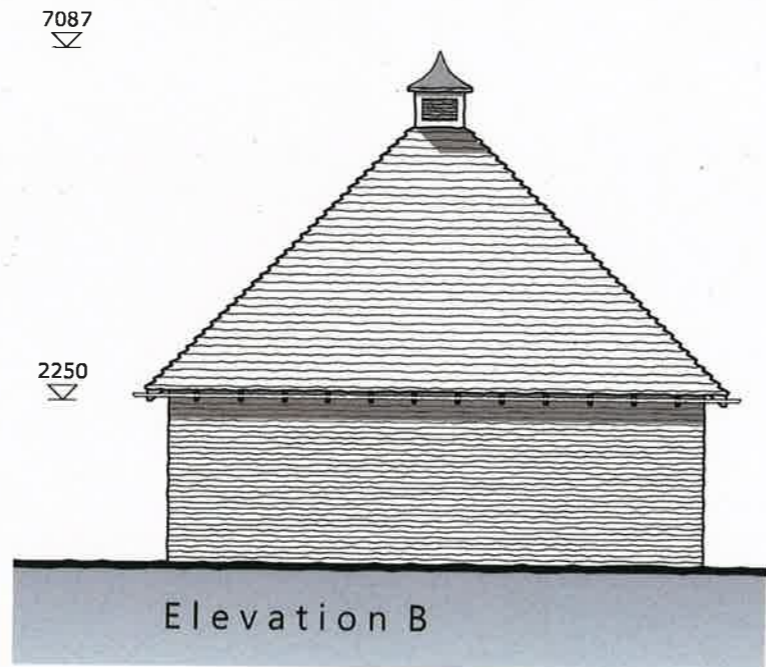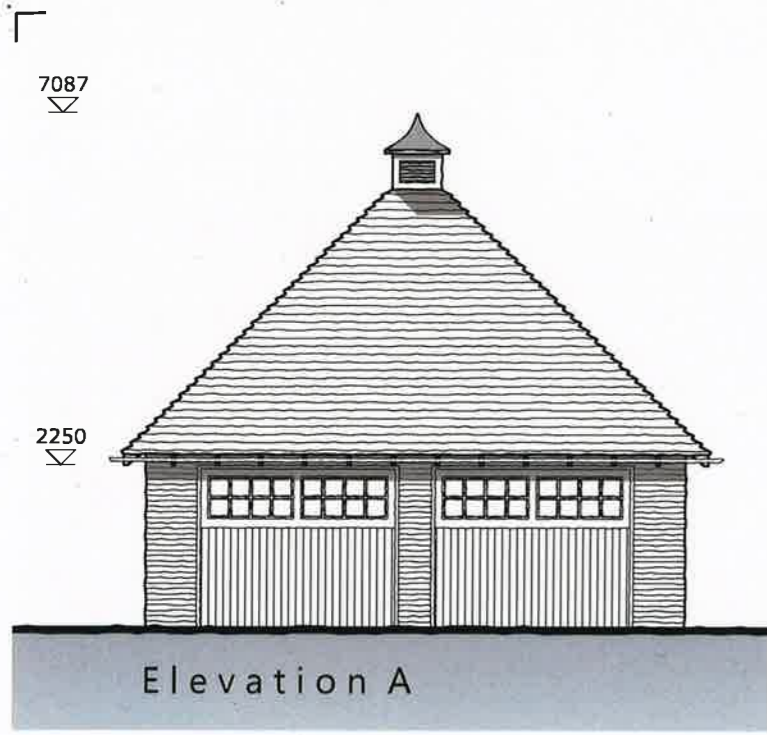

PRELIMINARY ISSUE

This drawing and design is for use solely in connection with the project described. The drawing and design is the property of Lytle Associates Architects and must not be reissued, loaned or copied without written consent. All dimensions and setting out to be checked onsite before construction. Do not scale from the drawing. The drawing is to be read in conjunction with all other information relevant to the project. Any apparent discrepancy is to be brought to the attention of Lytle Associates Architects.
© Lytle Associates Architects


REV	AMENDMENT	BY	CHECK	DATE
p3	Amended Following Client Comments	OP	DP	02.05.19



LytleAssociates
ARCHITECTS

THE FOUNTAIN HEAD QUARRY STREET GUILDFORD
SURREY GU1 3UY 01483 301661
LYTLE-ASSOCIATES.COM

CLIENT	PROJECT	TITLE	DRAWING NUMBER	REV
Vanderbilt Homes	Land at Kitlands	Proposed Guest House Garage Elevations	1846_025	p3

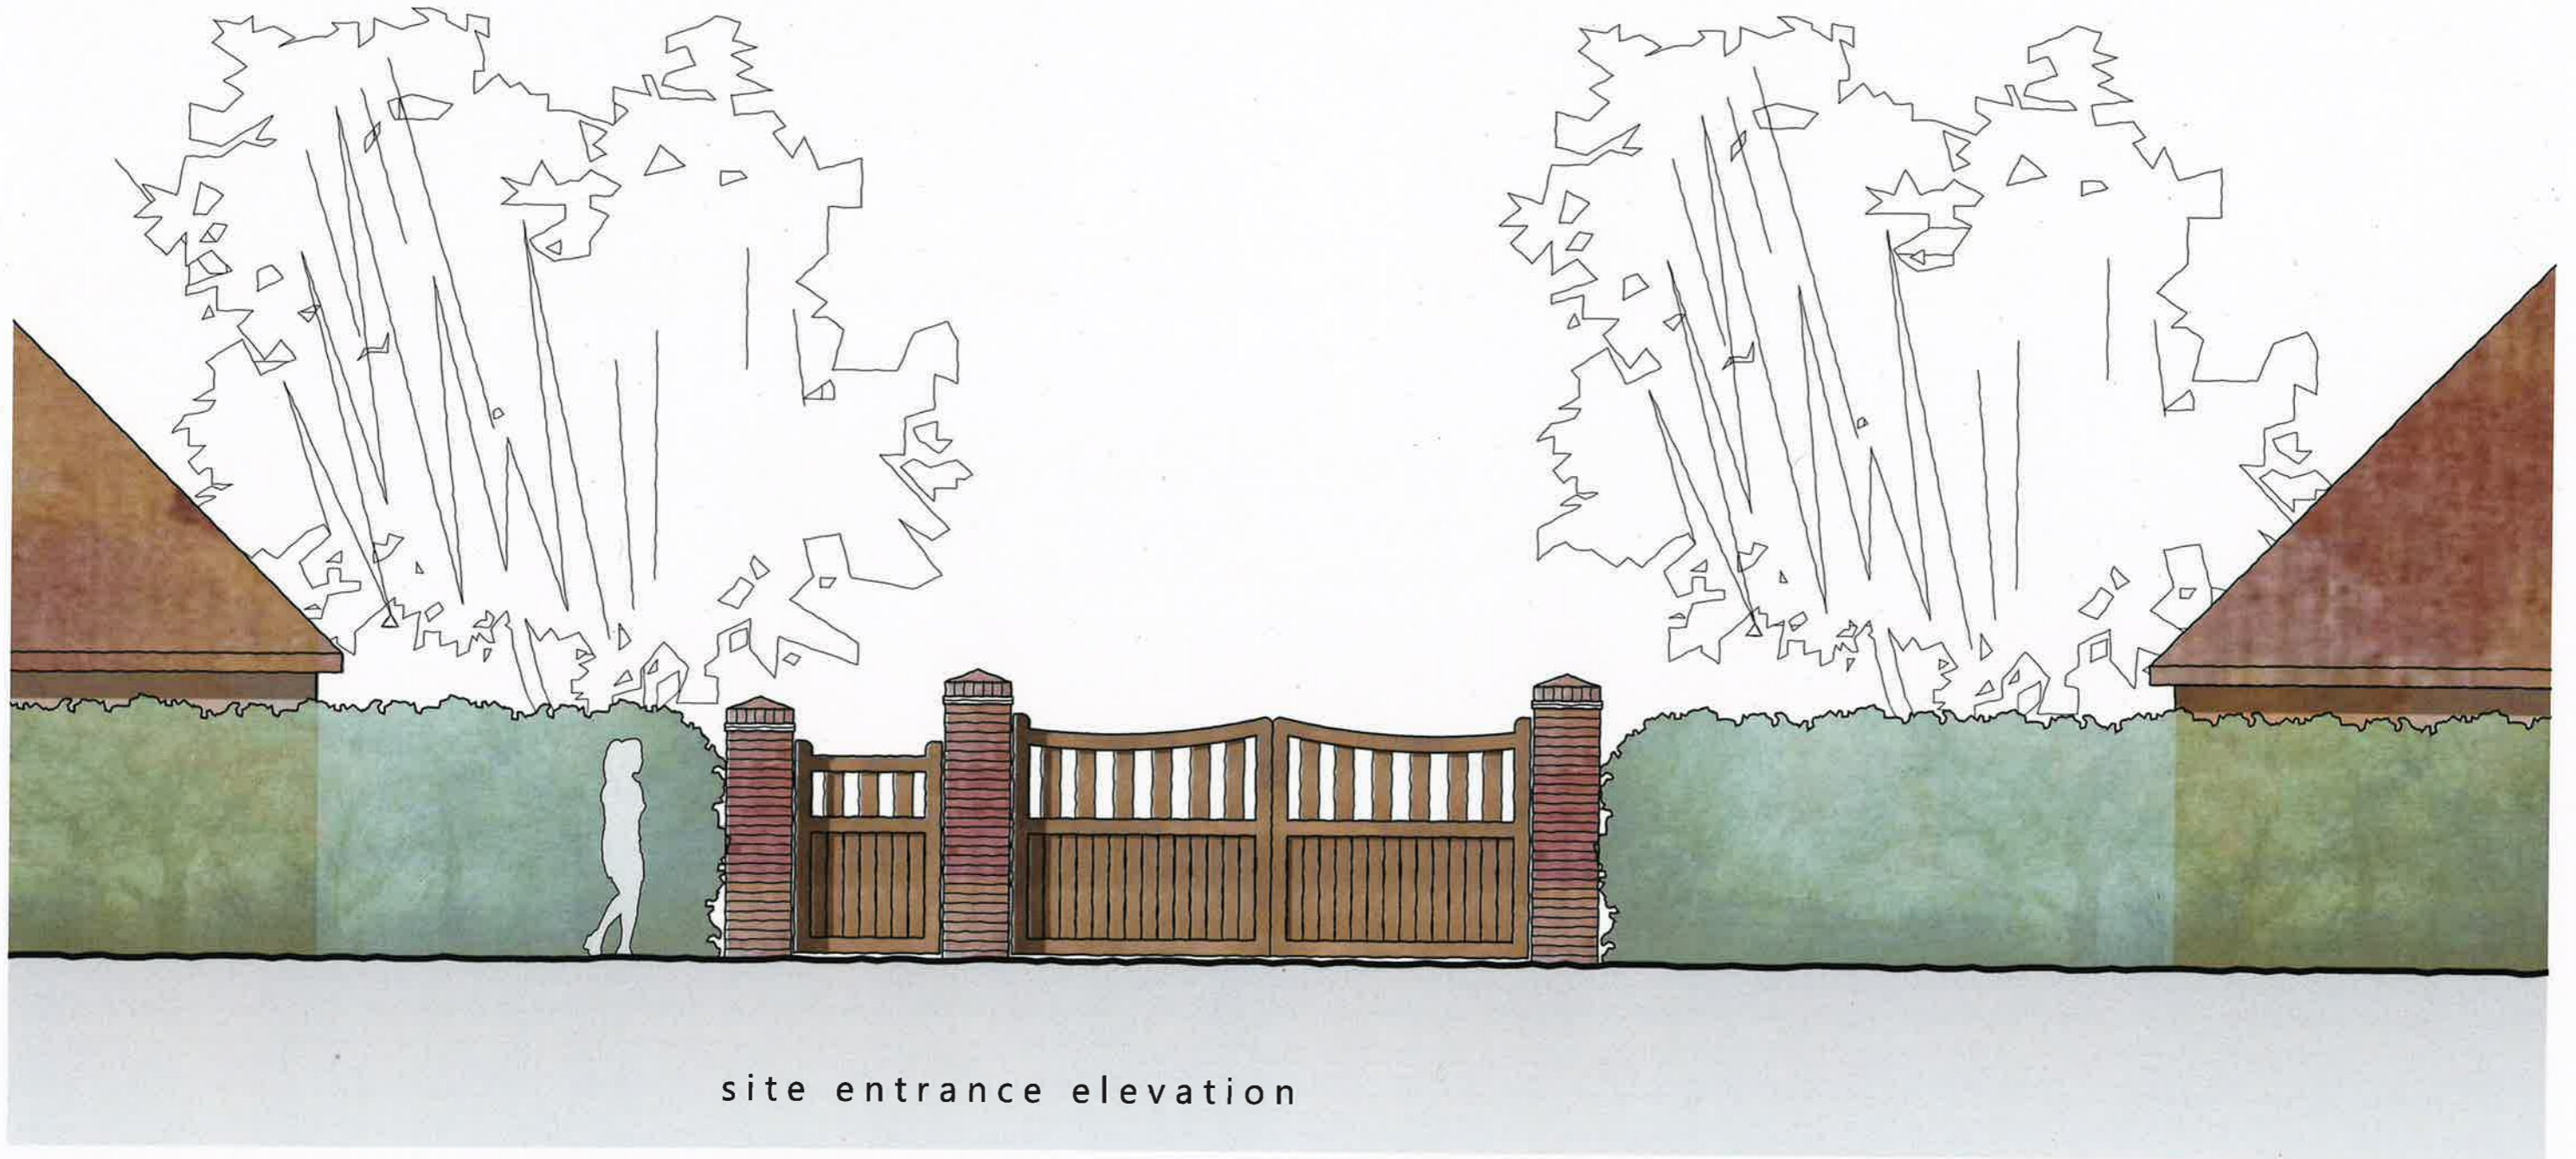

PRELIMINARY ISSUE

This drawing and design is for use solely in connection with the project described. The drawing and design is the property of Lytle Associates Architects and must not be reissued, loaned or copied without written consent. All dimensions and settings out to be checked on site before construction. Do not scale from the drawing. The drawing is to be read in conjunction with all other information relevant to the project. Any apparent discrepancy is to be brought to the attention of Lytle Associates Architects.
 © Lytle Associates Architects
 Lytle Associates Architects is a trading name of Gerry Lytle Associates Ltd

REV	AMENDMENT	BY	CHECK	DATE
-	-	CM	DP	07.11.19



LytleAssociates
ARCHITECTS

THE FOUNTAIN HEAD QUARRY STREET GUILDFORD
 SURREY GU1 3UY 01483 301661
 LYTLE-ASSOCIATES.COM

CLIENT	PROJECT	TITLE	DRAWING NUMBER	REV
Vanderbilt Homes	Land at Kitlands	Proposed Site Entrance Elevation	1846_085	-



site plan



hurst drive street elevation




chequers lane street elevation

PRELIMINARY ISSUE

This drawing and design is for use solely in connection with the project described. The drawing and design is the property of Lytle Associates Architects and must not be resused, loaned or copied without written consent. All dimensions and setting out to be checked onsite before construction. Do not scale from the drawing. The drawing is to be read in conjunction with all other information relevant to the project. Any apparent discrepancy is to be brought to the attention of Lytle Associates Architects.
© Lytle Associates Architects


REV	AMENDMENT	BY	CHECK	DATE
		CM	DP	

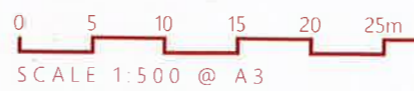

LytleAssociates
ARCHITECTS

THE FOUNTAIN HEAD QUARRY STREET GUILDFORD
SURREY GU1 3UY 01483 301661
LYTLE-ASSOCIATES.COM

CLIENT	PROJECT	TITLE	DRAWING NUMBER	REV
Vanderbilt Homes	Land at Kitlands	Proposed Street Elevations	1846_080	-

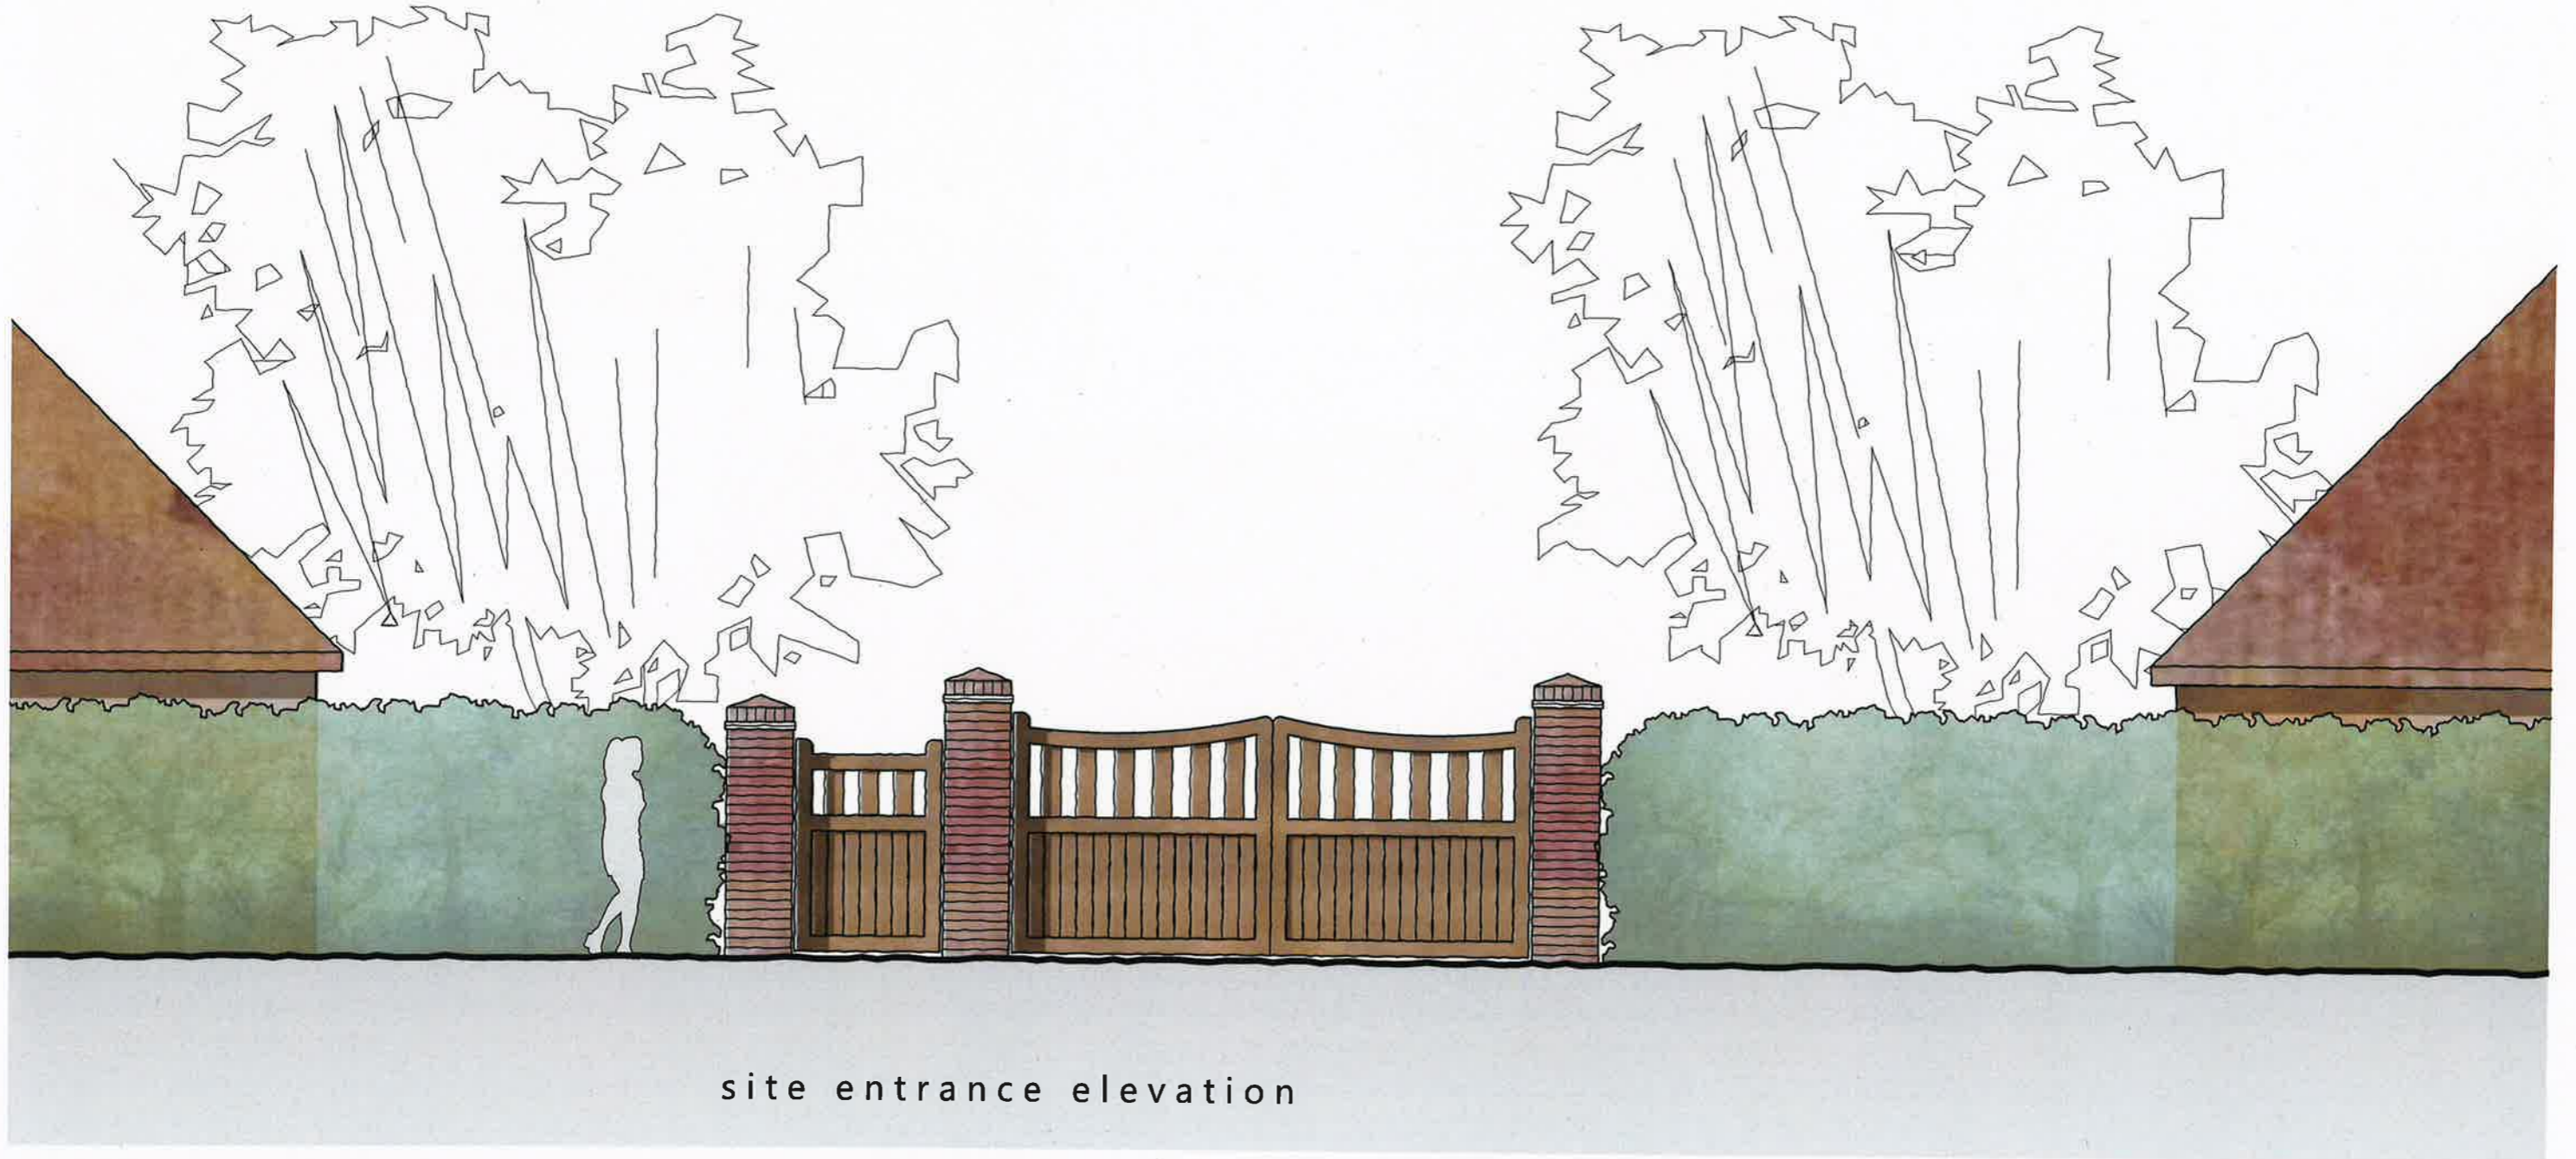

site entrance elevation

PRELIMINARY ISSUE

This drawing and design is for use solely in connection with the project described. The drawing and design is the property of Lytle Associates Architects and must not be reissued, loaned or copied without written consent. All dimensions and setting out to be checked on-site before construction. Do not scale from the drawing. The drawing is to be read in conjunction with all other information relevant to the project. Any apparent discrepancy is to be brought to the attention of Lytle Associates Architects.
 © Lytle Associates Architects
 Lytle Associates Architects is a trading name of Gerry Lytle Associates Ltd

REV	AMENDMENT	BY	CHECK	DATE
-	-	CM	DP	07.11.19



LytleAssociates
ARCHITECTS

THE FOUNTAIN HEAD QUARRY STREET GUILDFORD
 SURREY GU1 3UY 01483 301661
 LYTLE-ASSOCIATES.COM

CLIENT	PROJECT	TITLE	DRAWING NUMBER	REV
Vanderbilt Homes	Land at Kitlands	Proposed Site Entrance Elevation	1846_085	-