



20/00861/F - Little Thorns, London Road, Redhill

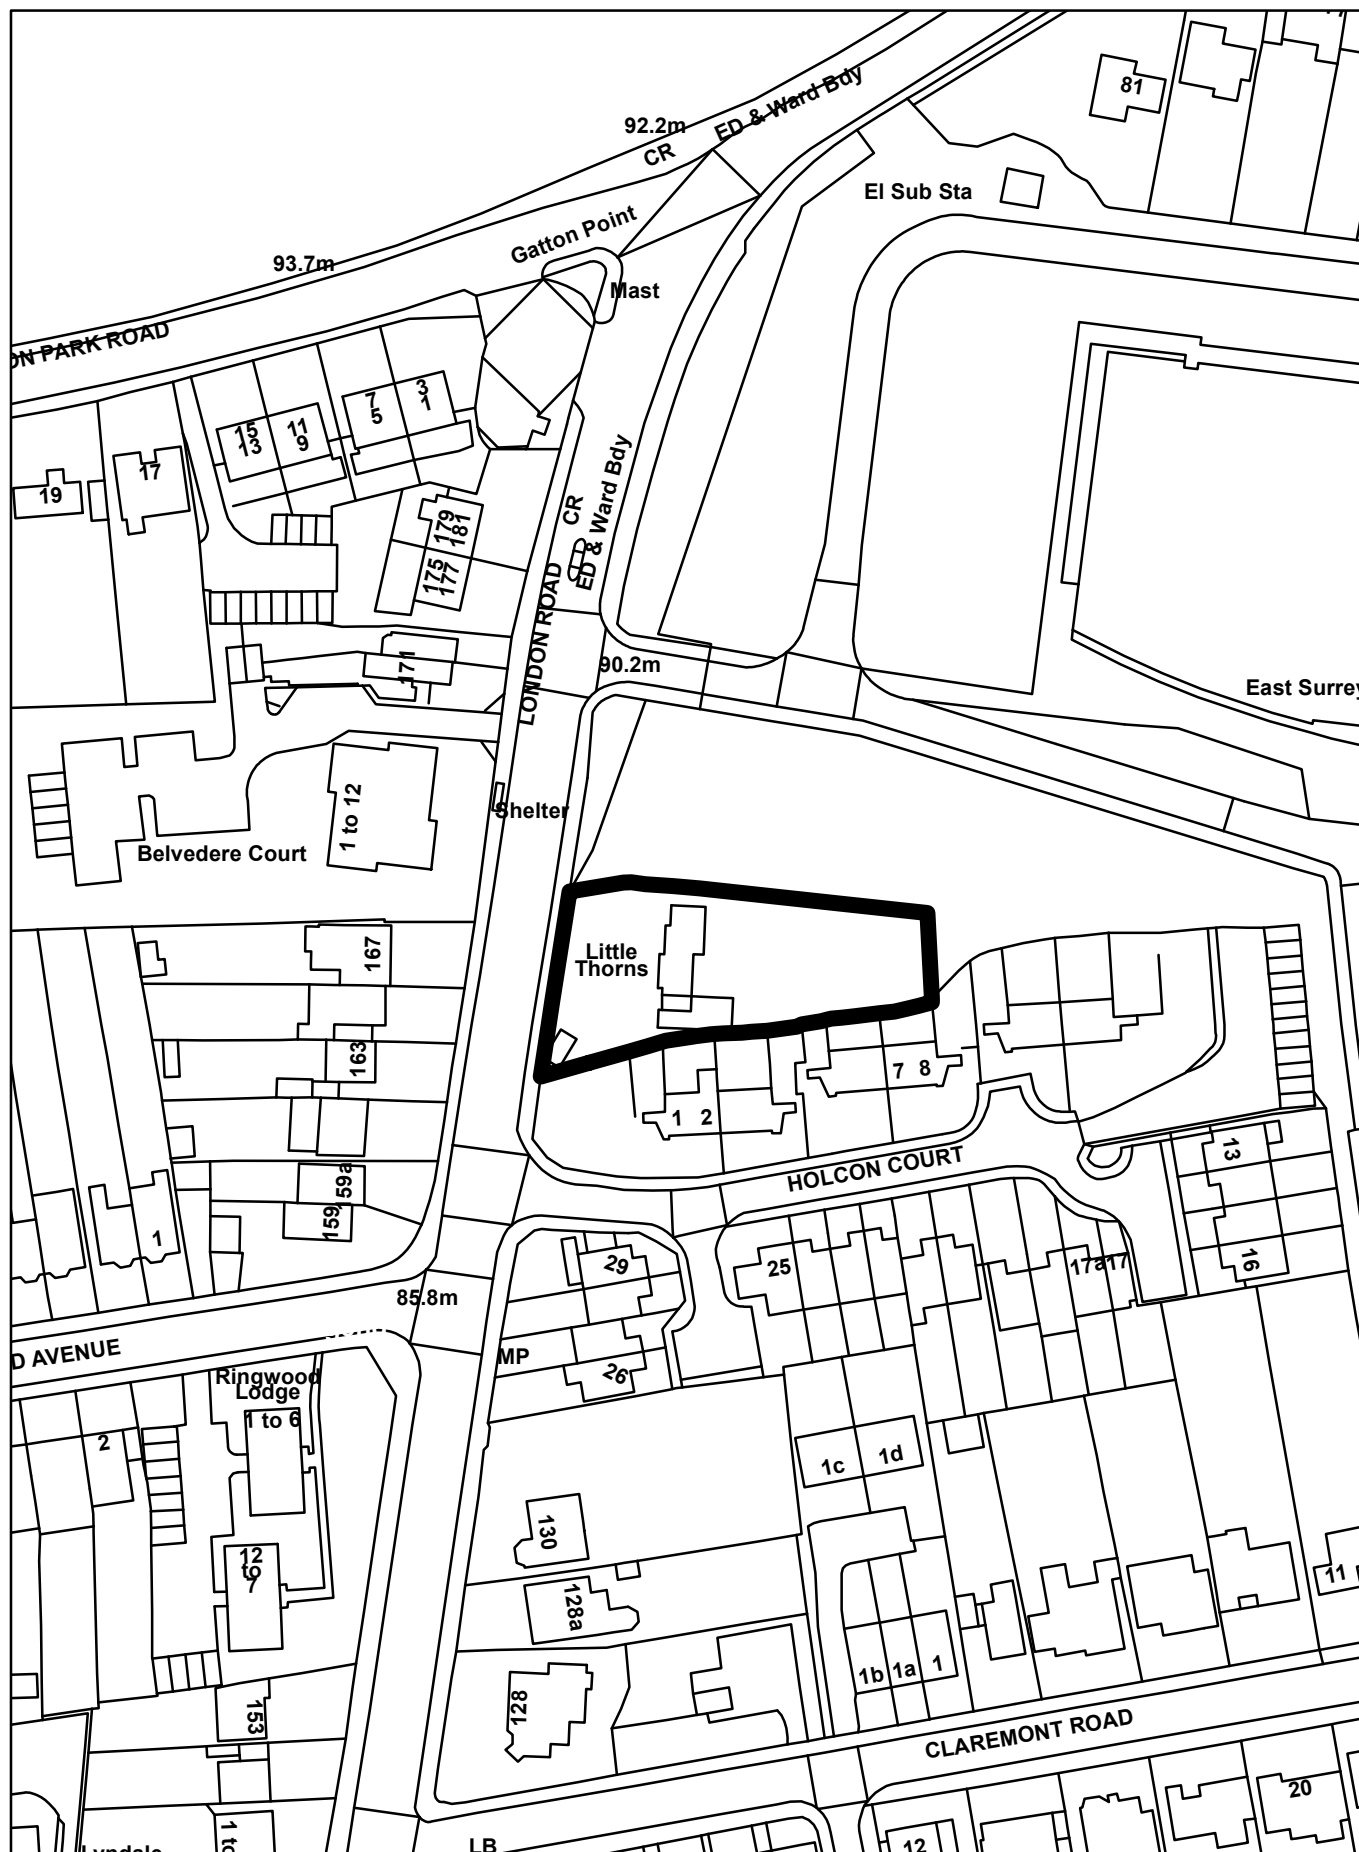





Do not scale from this drawing, except for planning purposes.

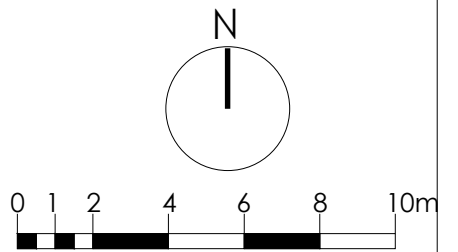

For sections
see 2008/PL 17

Rev	Date	Description
A	5.11.20	Parking amended

KAA

KA Architectural Ltd
kaa1@email.com

Date
Oct 2020

Scale
1:200 @ A3

Client
Beaufort Homes

Project
Little Thorns
London Road
Redhill RH1 2JU

Title
Site Plan
Comparison with
2005 Scheme

Drawing No

2008 / PL 18 A

LONDON ROAD

← New dropped kerb →
← Extg dropper kerb removed →

Pavement

1m high railings

Hedge

refuse

9 spaces

1m high railings

Hedge

cycles

1.8m closeboard fence

1.8m closeboard fence

1.8m closeboard fence

Amenity

Outline of
2005 scheme

A

B

C



1

2

7

8

LONDON COURT

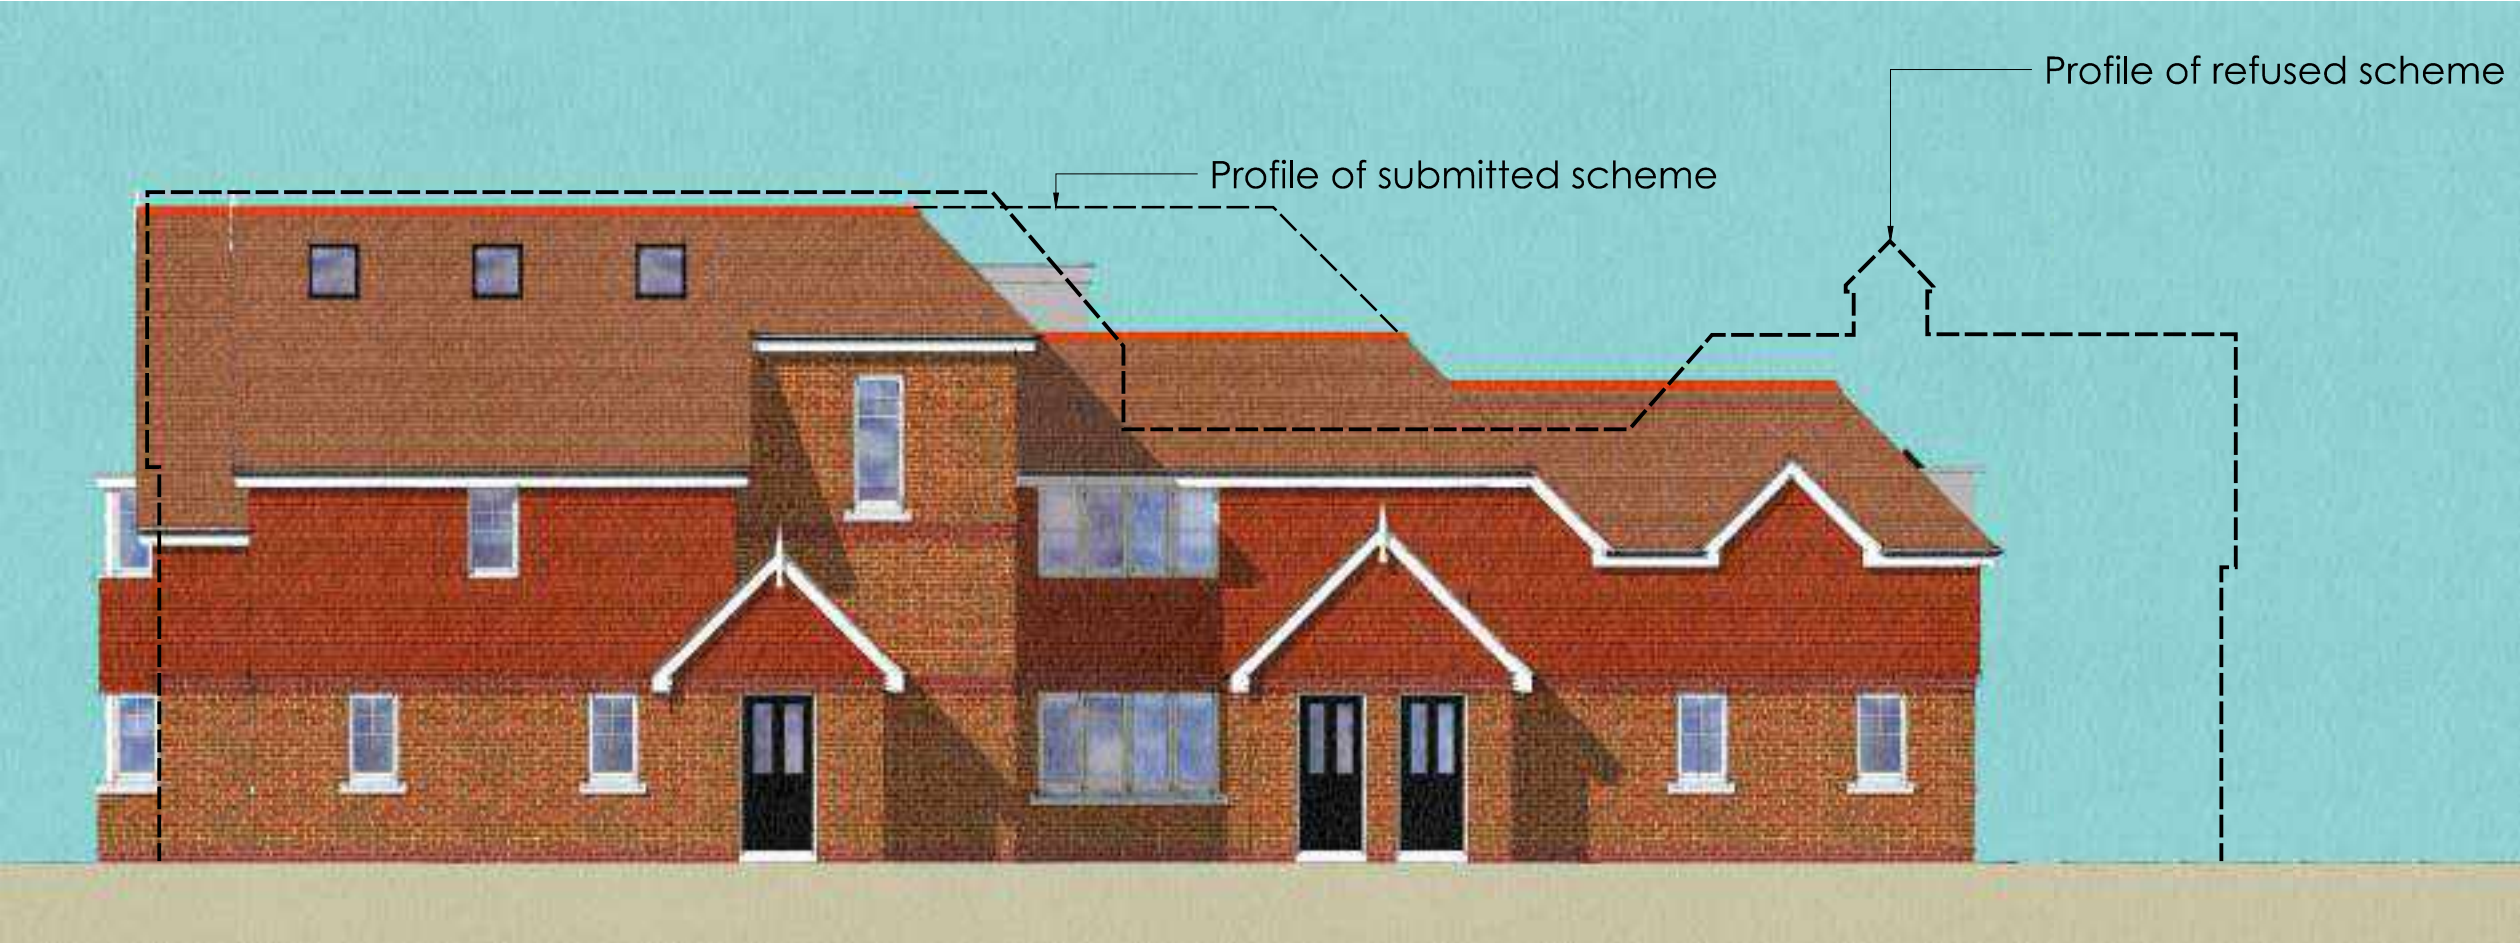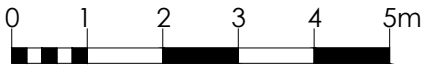

Rev	A	3.11.20
	Date	Description
KAA		
KA Architectural Ltd kaa1@email.com		
Date	Apr 2020	
Scale	1:100 @ A3	
Client	Beaufort Homes	
Project	Little Thorns London Road Redhill RH1 2JU	
Title	South Elevation Profile Comparison	
Drawing No	2008 / PL 16 A	

East



Clay plain tiles with feature courses of decorative club tiles



North



Clay plain tiles with feature courses of decorative club tiles

D	3.11.20	Second floor/roof reduced
B	26.8.20	Half timbering added
A	10.8.20	East elev: doors added Extent of tile hanging amended
Rev	Date	Description

KAA

KA Architectural Ltd
kaa1@email.com

Date	Apr 2020
Scale	1:100 @ A3

Client
Beaufort Homes

Project
Little Thorns
London Road
Redhill RH1 2JU

Title
Elevations
Sheet 2

Drawing No
2008 / PL 09 C





