


20/01989/F - Warehouse Rear Of Cornwalls The Cottage, Brighton Road, Lower Kingswood



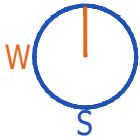


Do not scale from this drawing, except for planning purposes.
Any discrepancies are to be reported to WS Planning & Architecture.
Refer to Structural Engineers details for structural design criteria.
This drawing remains the copyright of WS Planning & Architecture.




Plan Legend

-  Buildings
-  Hardstanding
-  Highways
-  Landscaping

As Proposed Site Block Plan

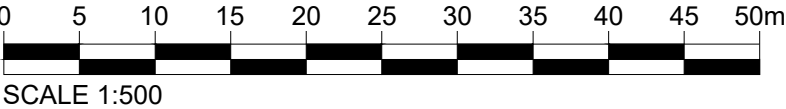

Rev	Date	Description
 Europe House Bancroft Road, Reigate Surrey, RH2 7RP T. 01737 225711 F. 01737 226311 www.wspa.co.uk		
Date	July 2020	Drawn By RB
Scale	1:500@A3	Checked LB
Client Wessex Garage Doors		
Project The Cottage, Brighton Rd Lower Kingswood KT20 6SY		
Title As Proposed Site Block Plan		
Drawing No. J003513/DD06		Rev.

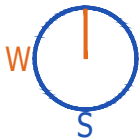


Plan Legend

- As Existing Buildings
- As Existing Hardstanding
- As Existing Highways
- As Existing Landscaping




As Existing Site Block Plan

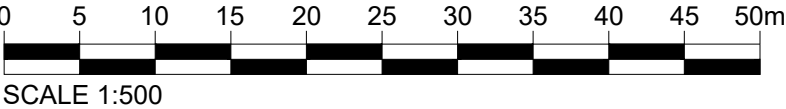


Rev	Date	Description
 Europe House Bancroft Road, Reigate Surrey, RH2 7RP T. 01737 225711 F. 01737 226311 www.wspa.co.uk		
Date	July 2020	Drawn By RB
Scale	1:500@A3	Checked LB
Client Wessex Garage Doors		
Project The Cottage, Brighton Rd Lower Kingswood KT20 6SY		
Title As Existing Site Block Plan		
Drawing No. J003513/DD02		Rev.

Do not scale from this drawing, except for planning purposes.
Any discrepancies are to be reported to WS Planning & Architecture.
Refer to Structural Engineers details for structural design criteria.
This drawing remains the copyright of WS Planning & Architecture.

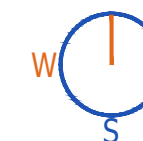


Plan Legend


- As Existing Buildings
- As Proposed Buildings
- Hardstanding
- Highways
- Soft Landscaping
- Proposed trees

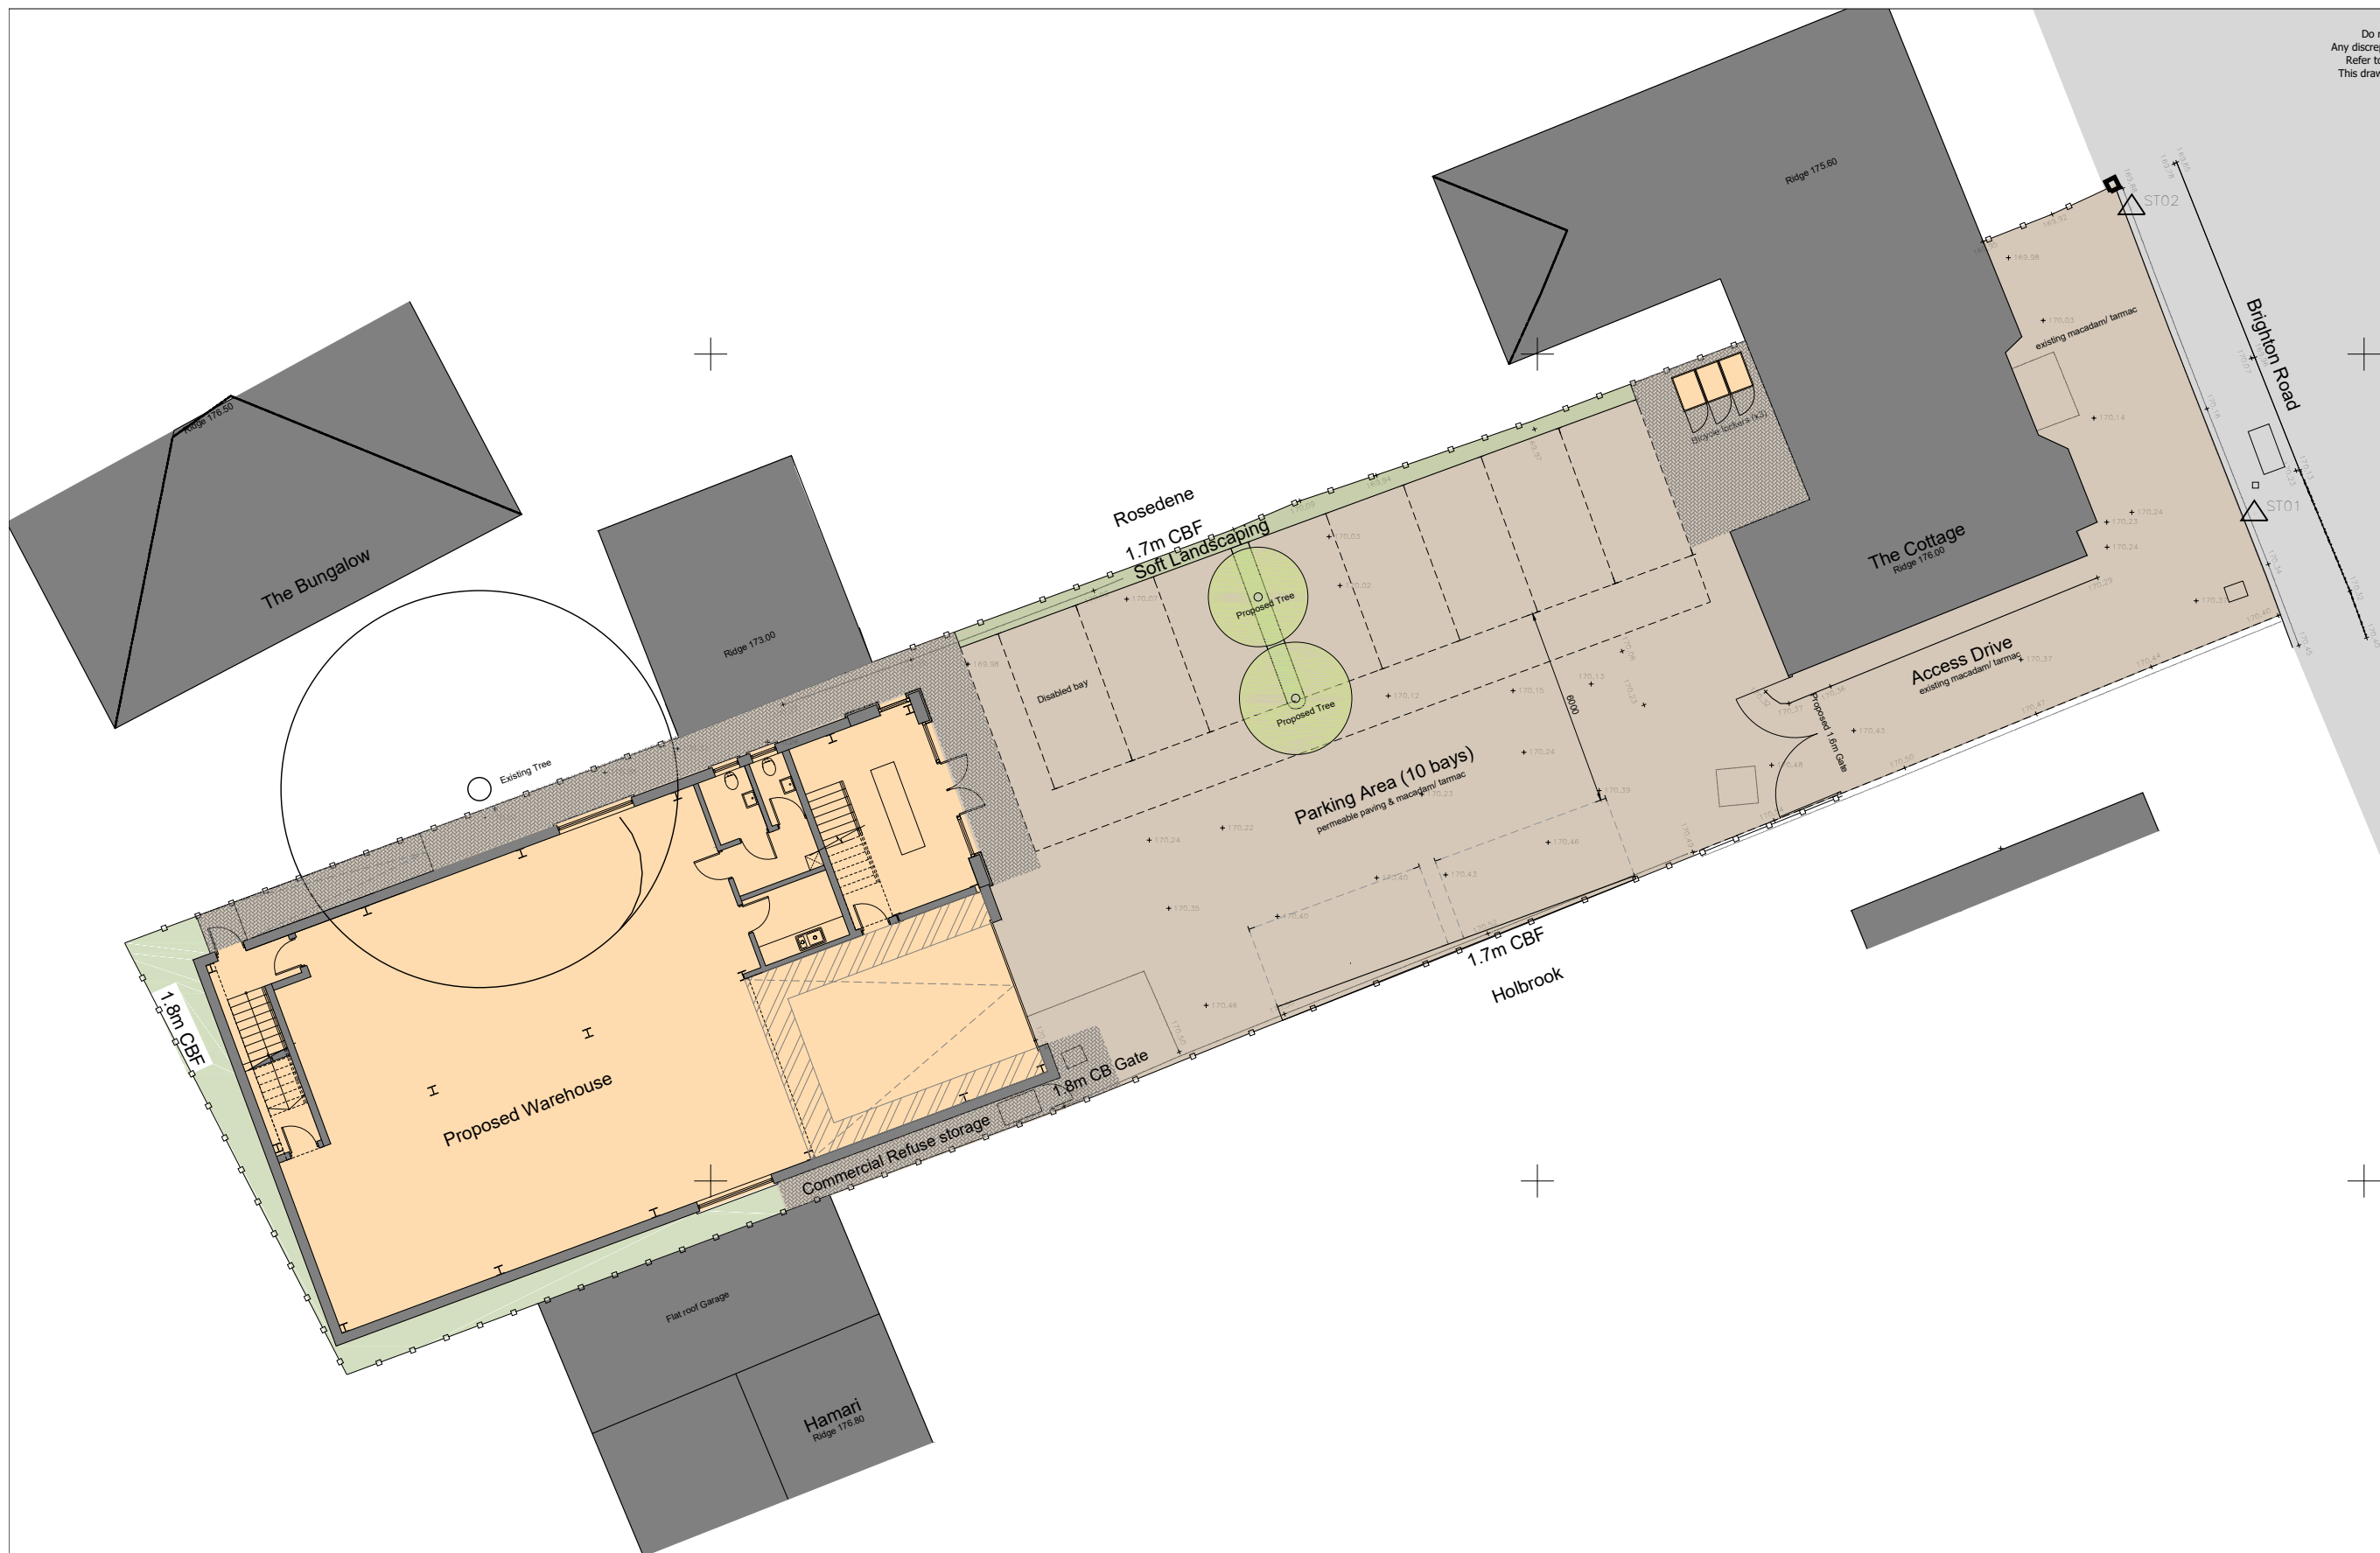


As Proposed Site Plan

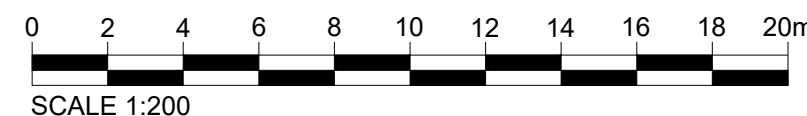


A	12-2020	Fire escape moved
Rev	Date	Description
WS PLANNING & ARCHITECTURE Europe House Bancroft Road, Reigate Surrey, RH2 7RP T. 01737 225711 F. 01737 226311 www.wspa.co.uk		
Date	December 2020	Drawn By RB
Scale	1:200@A3	Checked LB
Client	Wessex Garage Doors	
Project	The Cottage, Brighton Rd Lower Kingswood KT20 6SY	
Title	As Proposed Site Plan	
Drawing No.	J003513/DD07	Rev. A

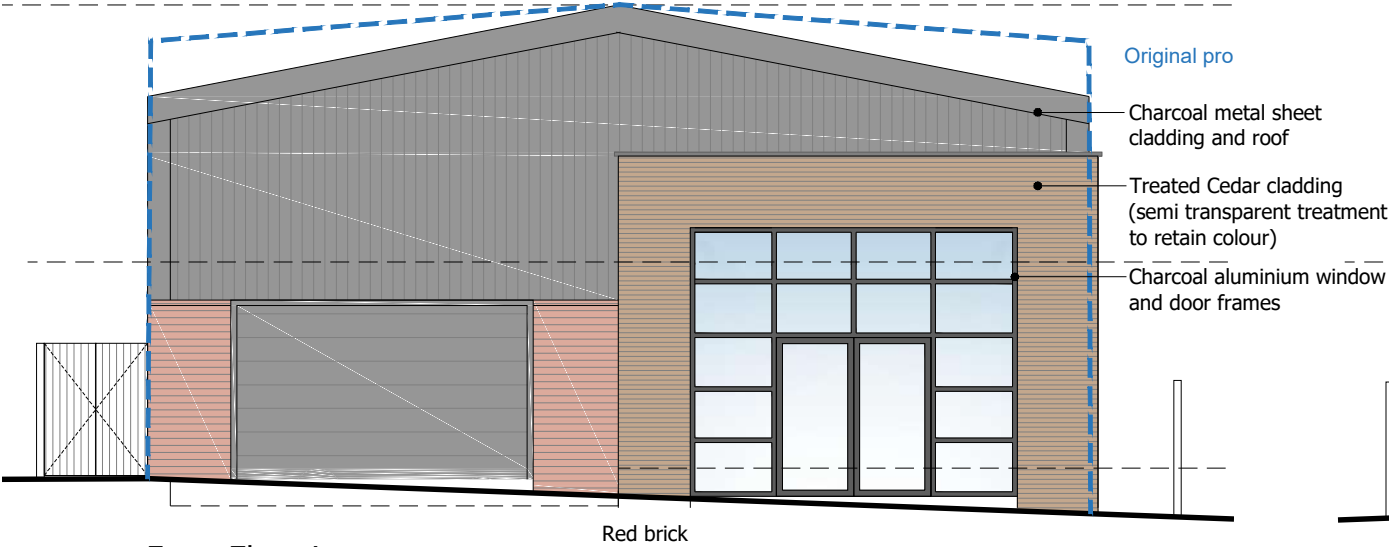


Front Elevation

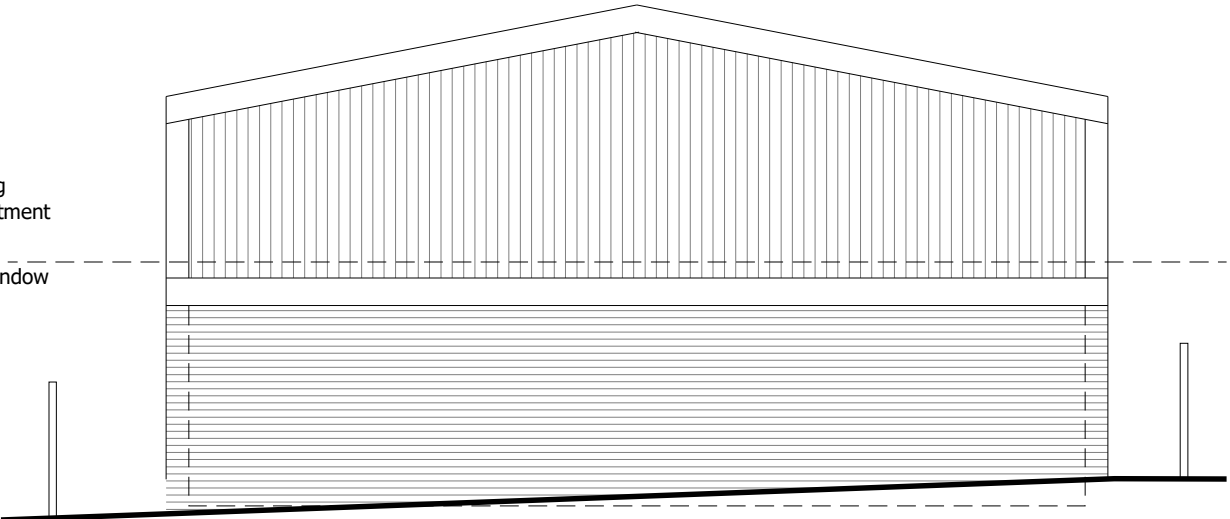

Rear Elevation

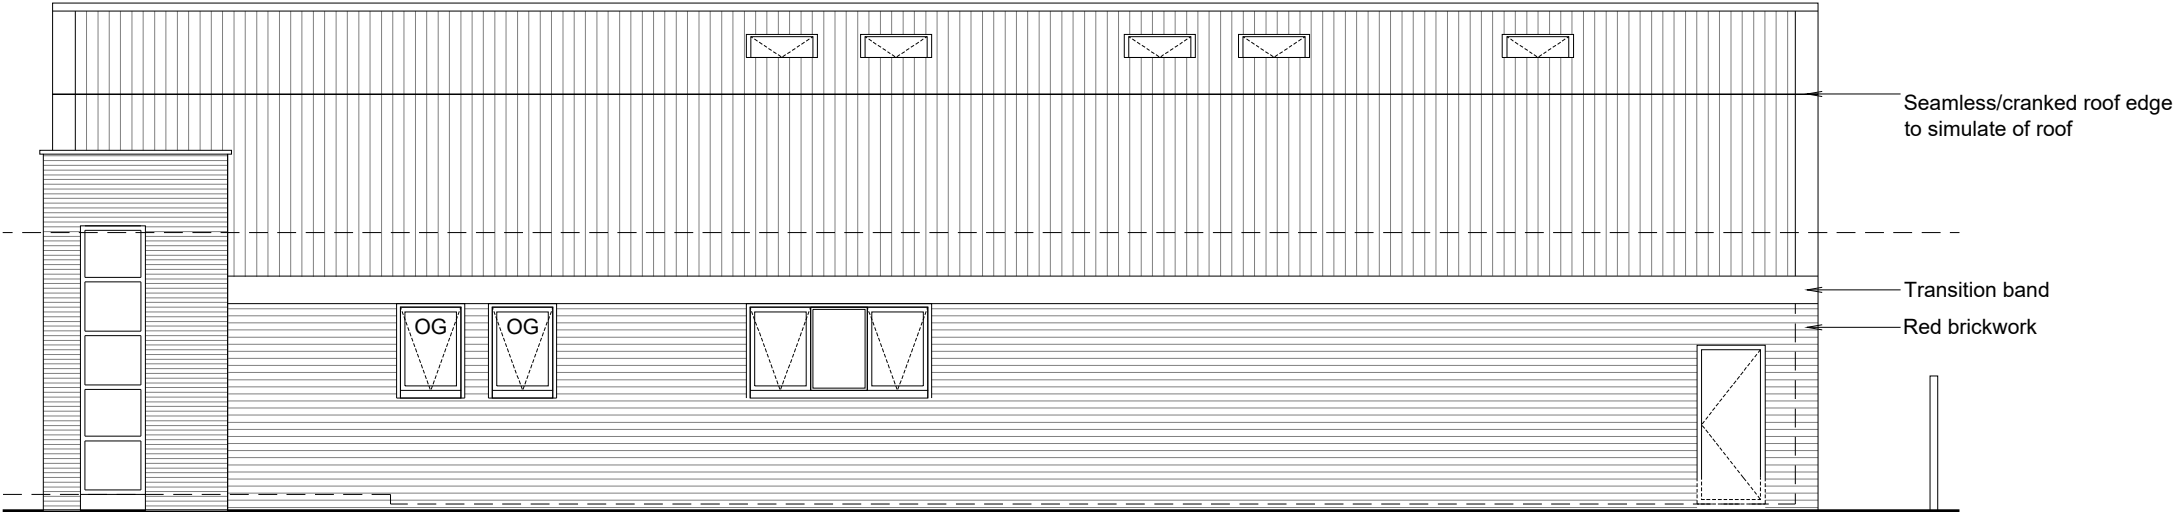


Side Elevation

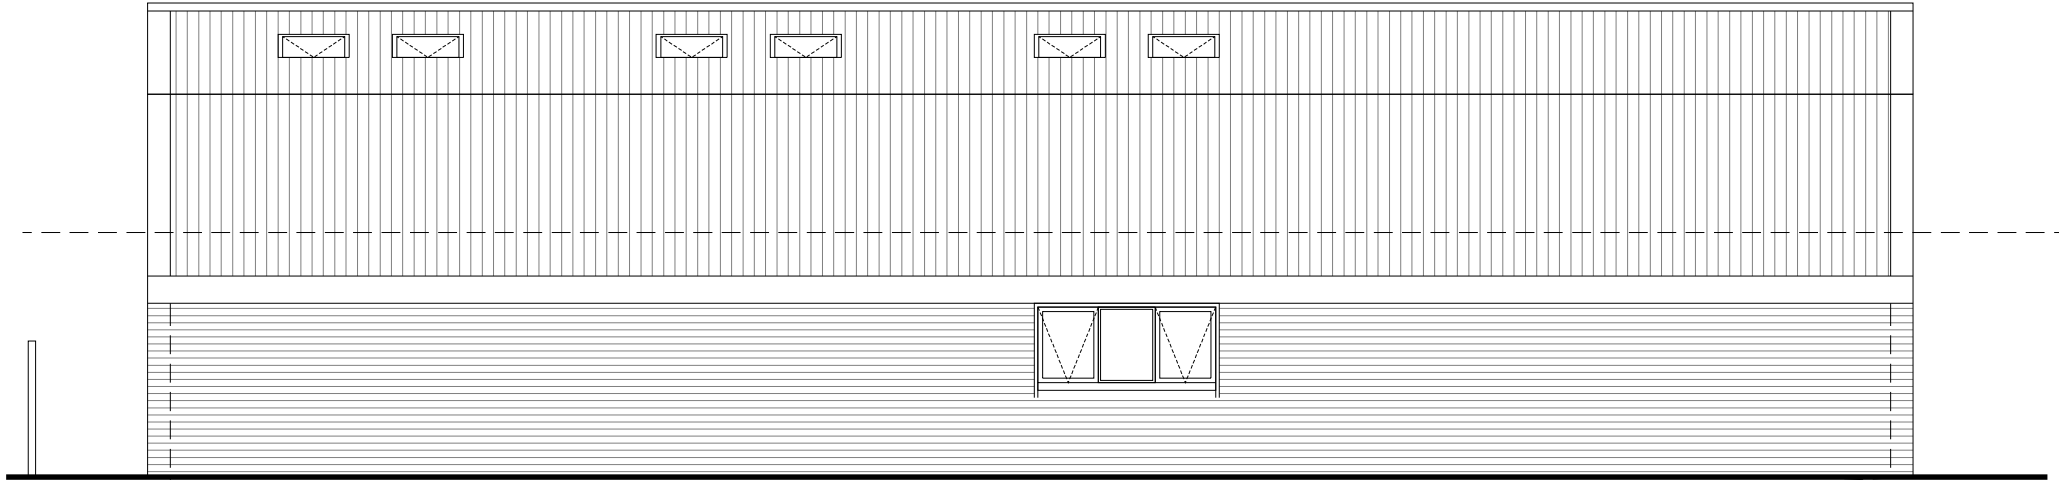

Side Elevation

As Proposed Elevations

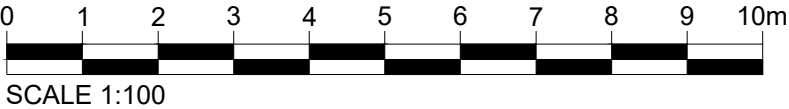

A	10.12.20	lowered eaves level
Rev	Date	Description
 Europe House Bancroft Road, Reigate Surrey, RH2 7RP T. 01737 225711 F. 01737 226311 www.wspla.co.uk		
Date	July 2020	Drawn By RB
Scale	1:100@A3	Checked LB
Client Wessex Garage Doors		
Project The Cottage, Brighton Rd Lower Kingswood KT20 6SY		
Title As Proposed Elevations		
Drawing No. J003513/DD10		Rev. A



WESSEX
GARAGE DOORS





WESSEX
GARAGE DOORS







Photograph 1 looking west towards existing warehouse



Photograph 2 looking North towards A217



Photograph 3 showing site entrance from within the site



Photograph 4 showing entrance to existing warehouse

