





21/03038/HHOLD - 17 Vogon Close, Reigate

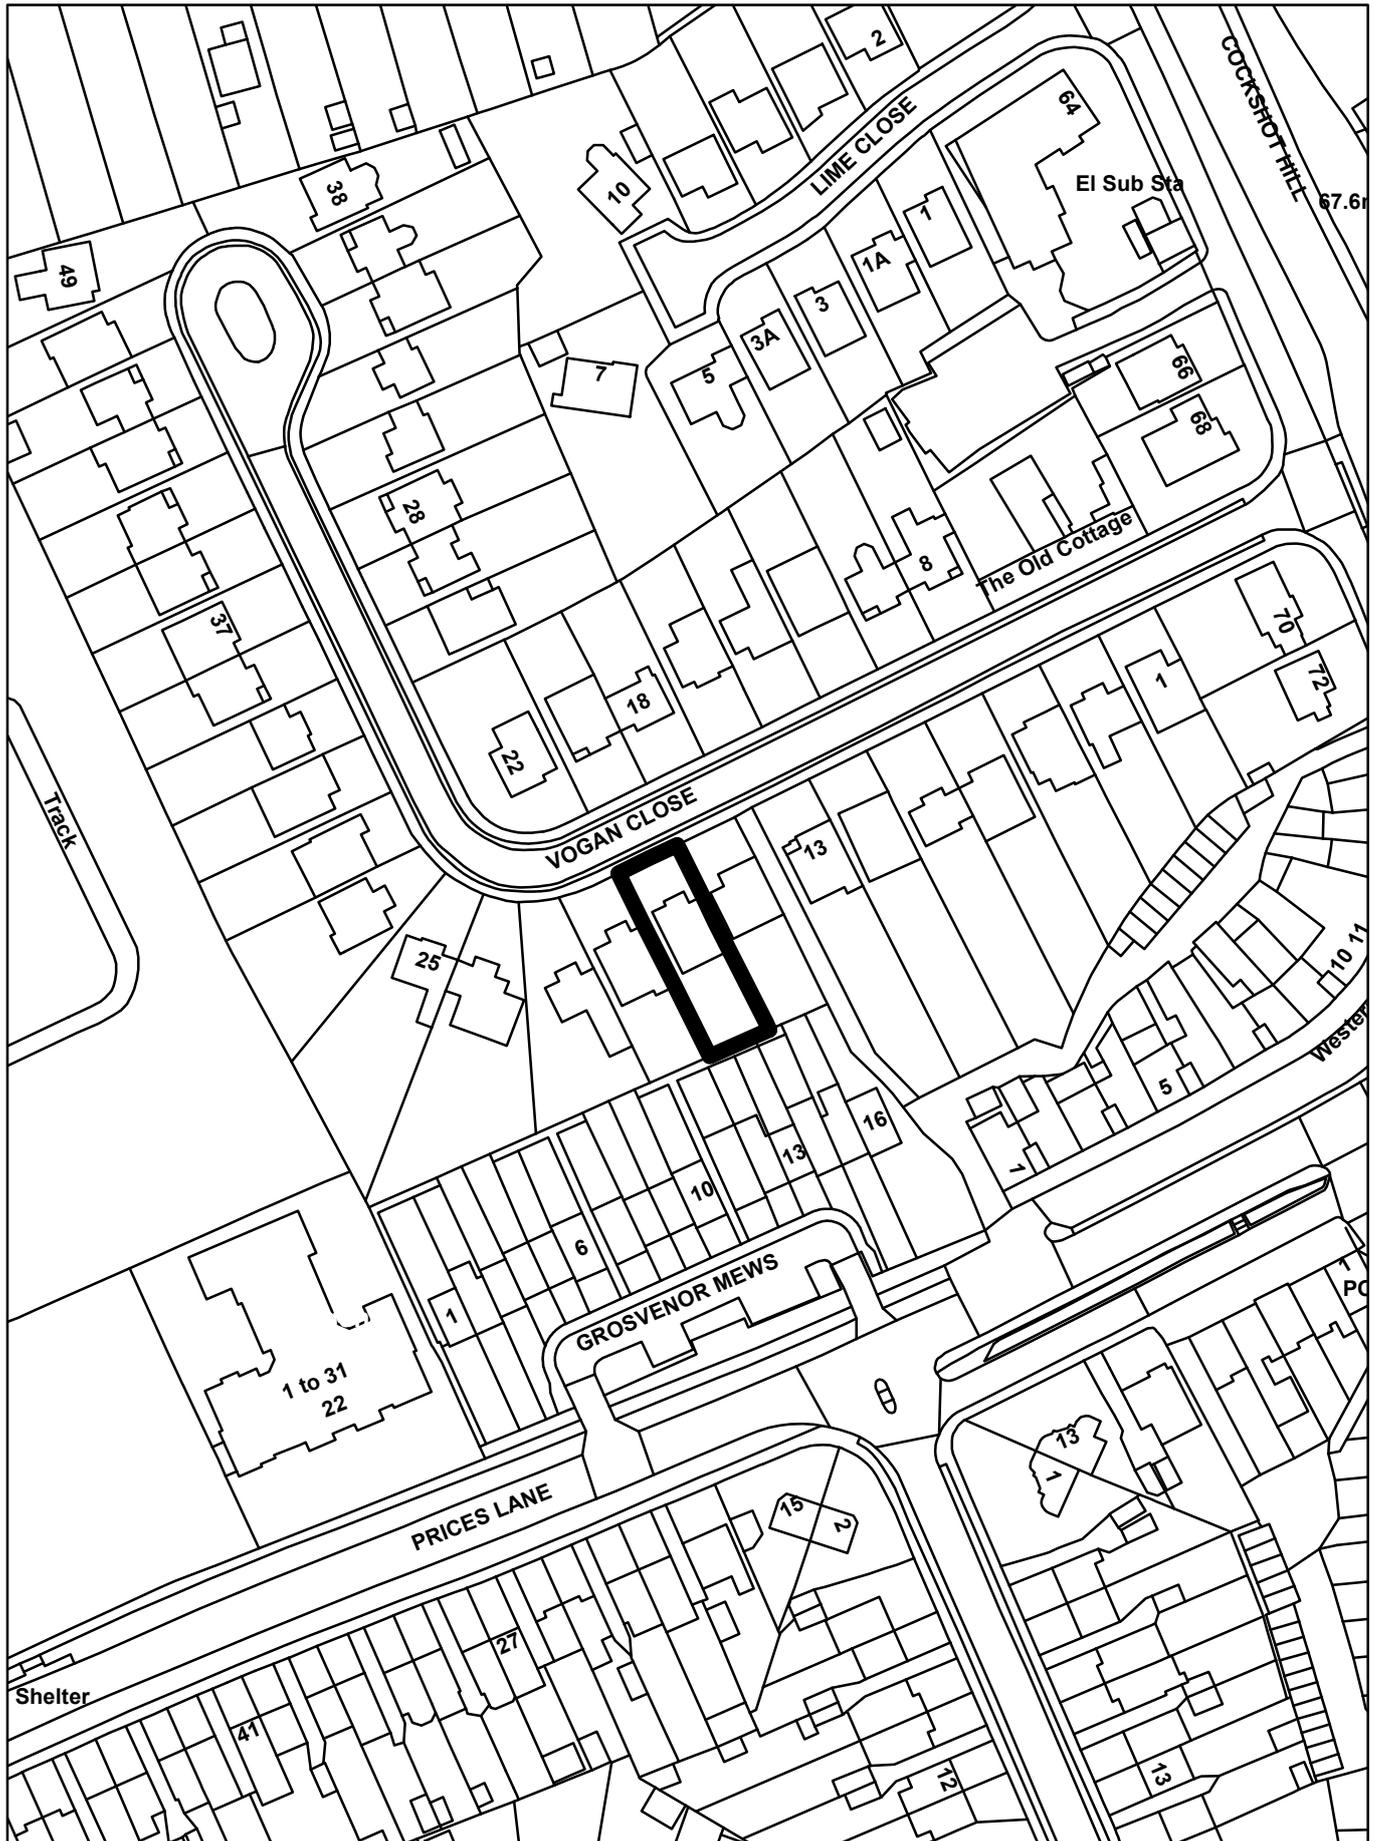

17 Vogon Close

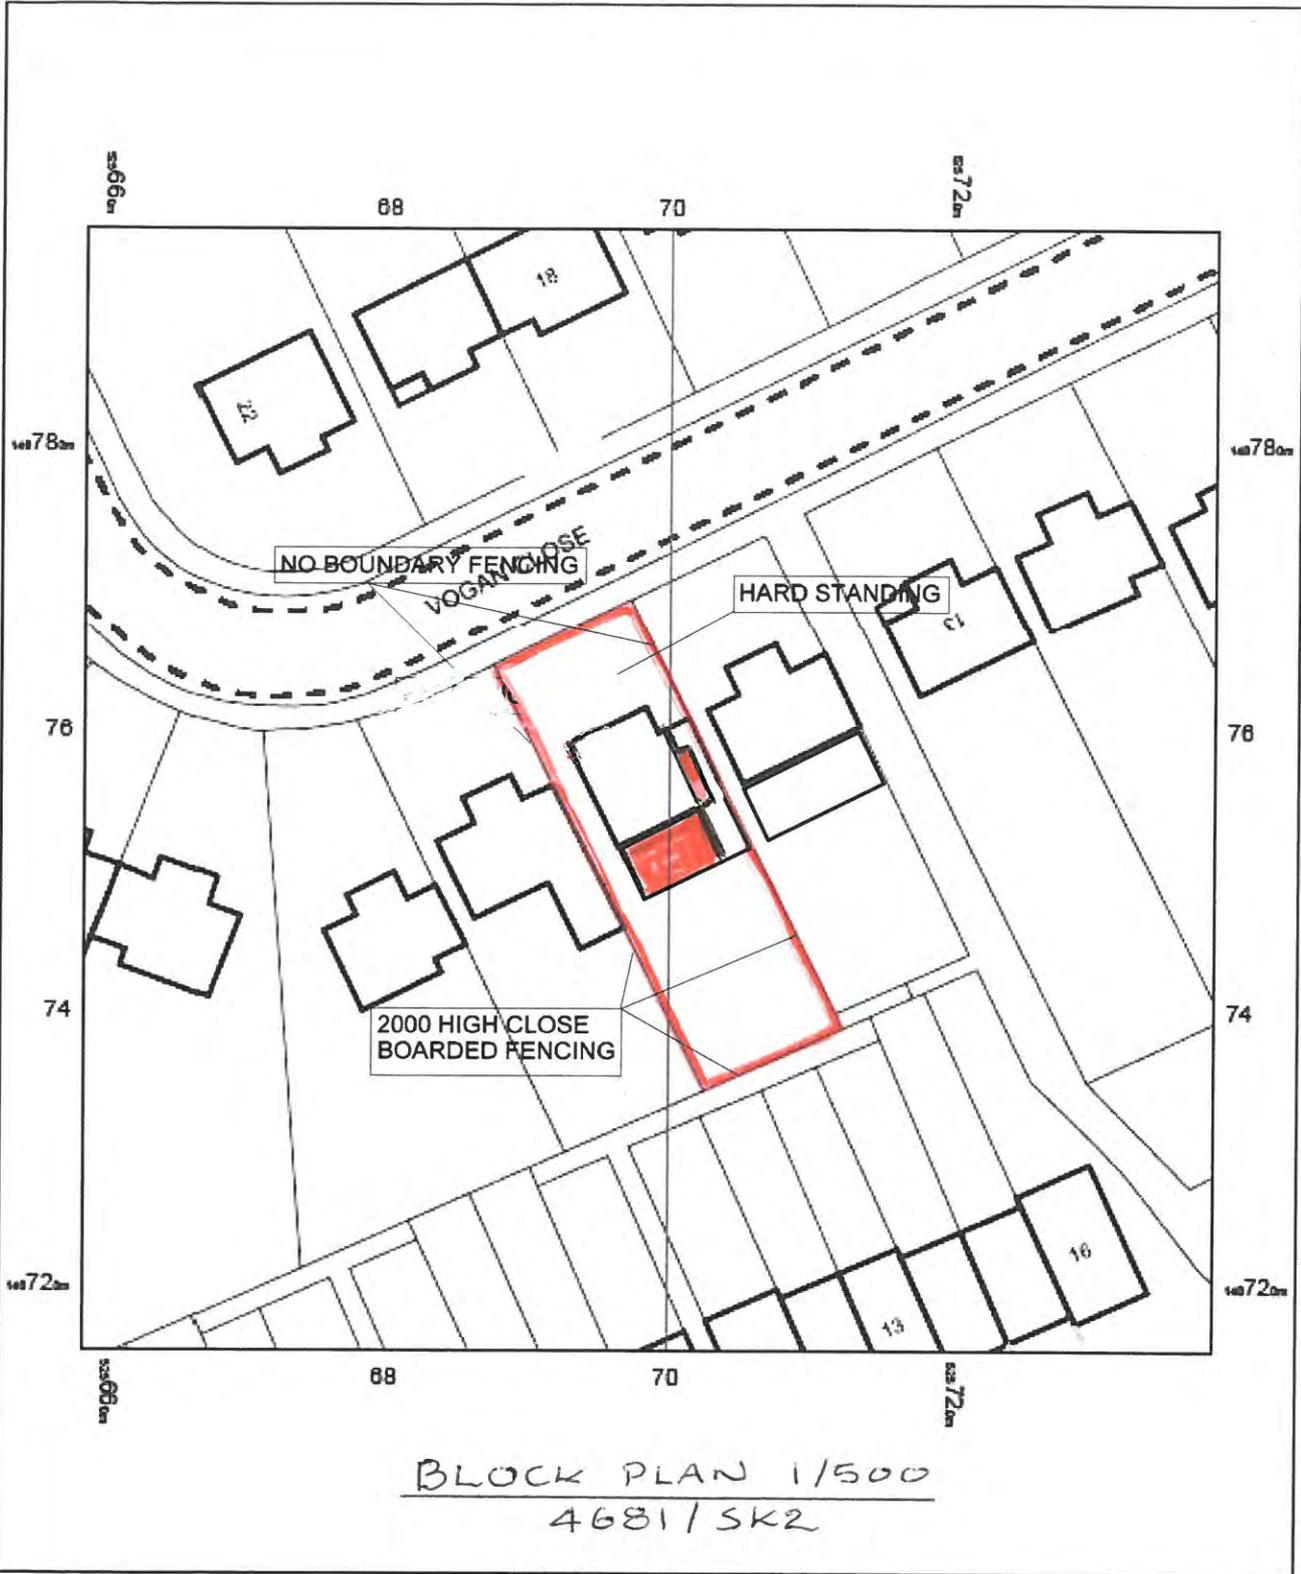

BLOCK PLAN 1/500
4681/SK2

 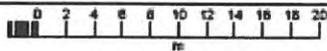

OS MasterMap 1250/2500/10000 scale
12 May 2014, ID: BLJT-00324129
www.planningapplicationmaps.co.uk
1:500 scale print at A4, Centre: 525699 E, 148756 N
©Crown Copyright Ordnance Survey. Licence no. 100051661




General Notes.

- All concrete to have a minimum cube crushing strength of:
Mass Concrete = 25 N/mm². at 28 days.
Reinforced Concrete = 35 N/mm². at 28 days.
Nominal Aggregate size is to be 20mm.
- All dimensions to be checked on site by the Contractor prior to construction and the Engineer to be informed of any discrepancies.
- All new steelwork is to comply with B.S.449, 1969 and later amendments, or B.S.5950 1985 and later amendments as directed.
- All new timber is to comply with B.S.5268, 1985, Grade SC4 and be treated.
- All dimensions are in millimetres unless otherwise stated.
- Fire casing to steelwork is to be two layers of 12.5mm Gypsum fireline board with joints taped & staggered. Finished with skim coat of gypsum plaster on Gypsum steel encasement system to achieve 1 hour fire resistance.
- All welds are to be continuous 6mm fillet welds unless otherwise stated.
- This drawing is to be read in conjunction with all relevant Architects and other specialists drawings.
- All work to be carried out to the approval of the local Authority District Surveyor or Building Inspector.



LEHT HAND SIDE ELEVATION

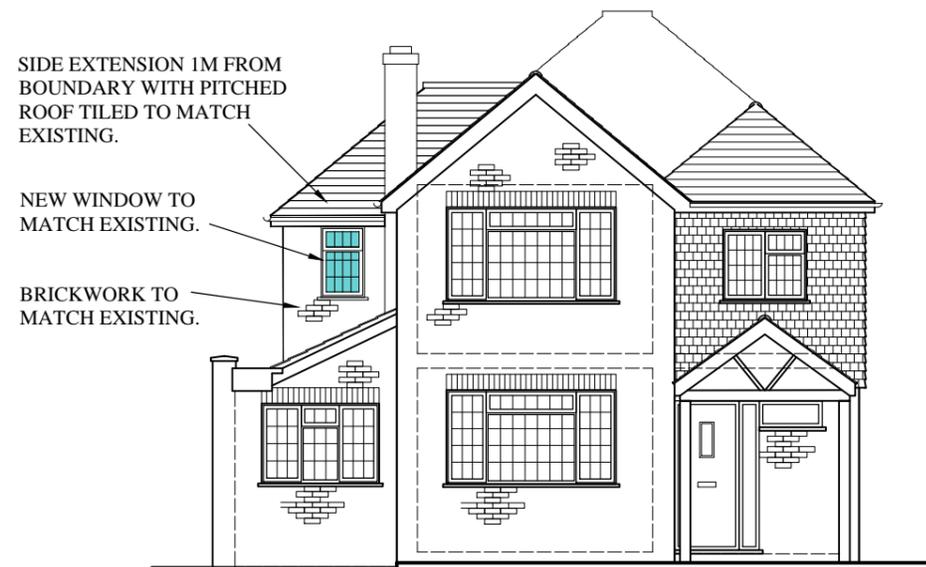

FRONT ELEVATION



REAR ELEVATION




RIGHT HAND SIDE ELEVATION




B	09:12:21	1st fl bedroom 4 rear windows reduced in size.
A	06:12:21	1st fl side extension rear window & adjacent roof light and RHS bathroom window altered.
REV DATE		
Drawing	<u>PROPOSED ELEVATIONS</u>	
Project	17 VOGAN CLOSE REIGATE RH2 4AT	
Client	MR & MRS R. COCKS	
Architect	Michael Blacker Partnership	
CONSULTING STRUCTURAL & CIVIL ENGINEERS		
No 1 MARK STREET, REIGATE, SURREY RH2 0BL		
E - MAIL enqs@blacker.co.uk		
TELEPHONE 01737 244886 FACSIMILE 01737 224556		
<small>THE COPYRIGHT IN THIS DRAWING IS THE PROPERTY OF THE MICHAEL BLACKER PARTNERSHIP AND NEITHER THE DRAWING NOR ANY PART OF IT, NOR ANY INFORMATION CONTAINED THEREIN, SHALL BE REPRODUCED OR DISCLOSED TO ANY THIRD PARTY WITHOUT PRIOR CONSENT OF THE MICHAEL BLACKER PARTNERSHIP.</small>		
Scale	1:100 @ A3	Drawn AG
		Checked -
Date	NOV 2021	Job No. 4681
		Dwg. No. PL04
		Rev B

General Notes.

1. All concrete to have a minimum cube crushing strength of:
Mass Concrete = 25 N/mm². at 28 days.
Reinforced Concrete = 35 N/mm². at 28 days.
Nominal Aggregate size is to be 20mm.
2. All dimensions to be checked on site by the Contractor prior to construction and the Engineer to be informed of any discrepancies.
3. All new steelwork is to comply with B.S.449. 1969 and later amendments, or B.S.5950 1985 and later amendments as directed.
4. All new timber is to comply with B.S.5268, 1985, Grade SC4 and be treated.
5. All dimensions are in millimetres unless otherwise stated.
6. Fire casing to steelwork is to be two layers of 12.5mm Gypsum fireline board with joints taped & staggered. Finished with skim coat of gypsum plaster on Gypsum steel encasement system to achieve 1 hour fire resistance.
7. All welds are to be continuous 6mm fillet welds unless otherwise stated.
8. This drawing is to be read in conjunction with all relevant Architects and other specialists drawings.
9. All work to be carried out to the approval of the local Authority District Surveyor or Building Inspector.

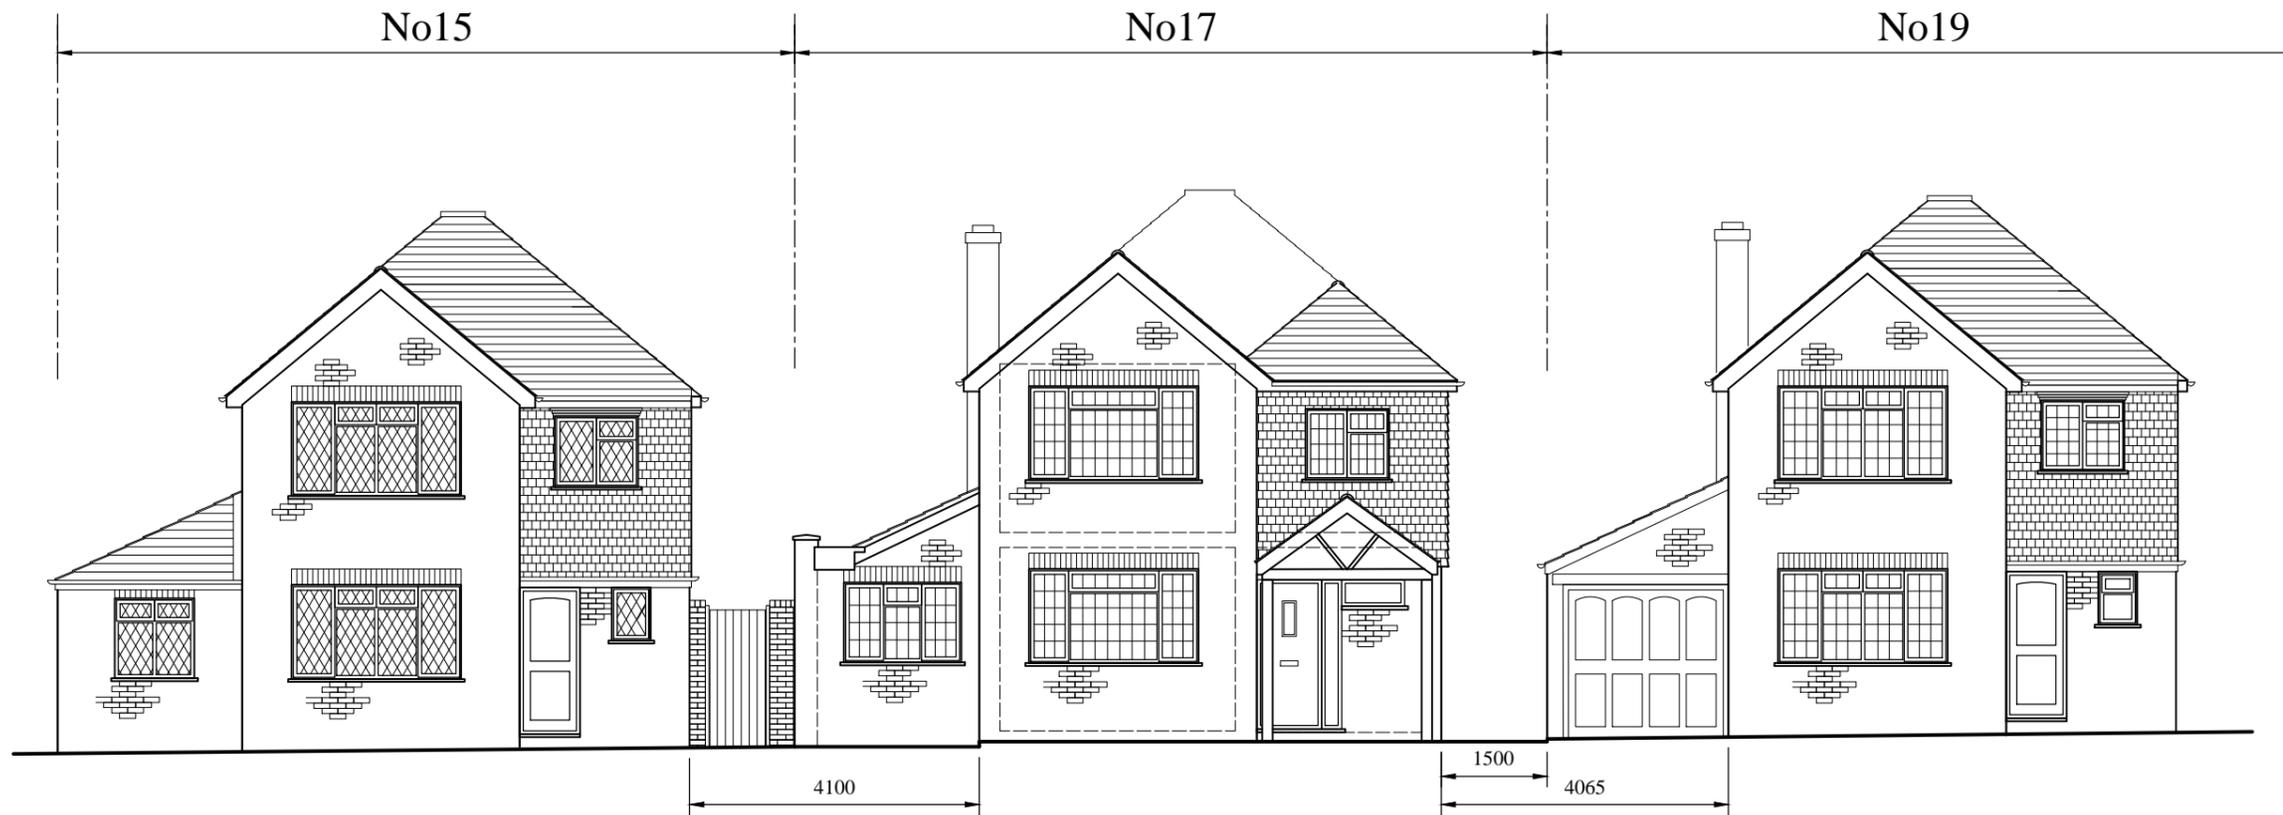

EXISTING STREET SCENE

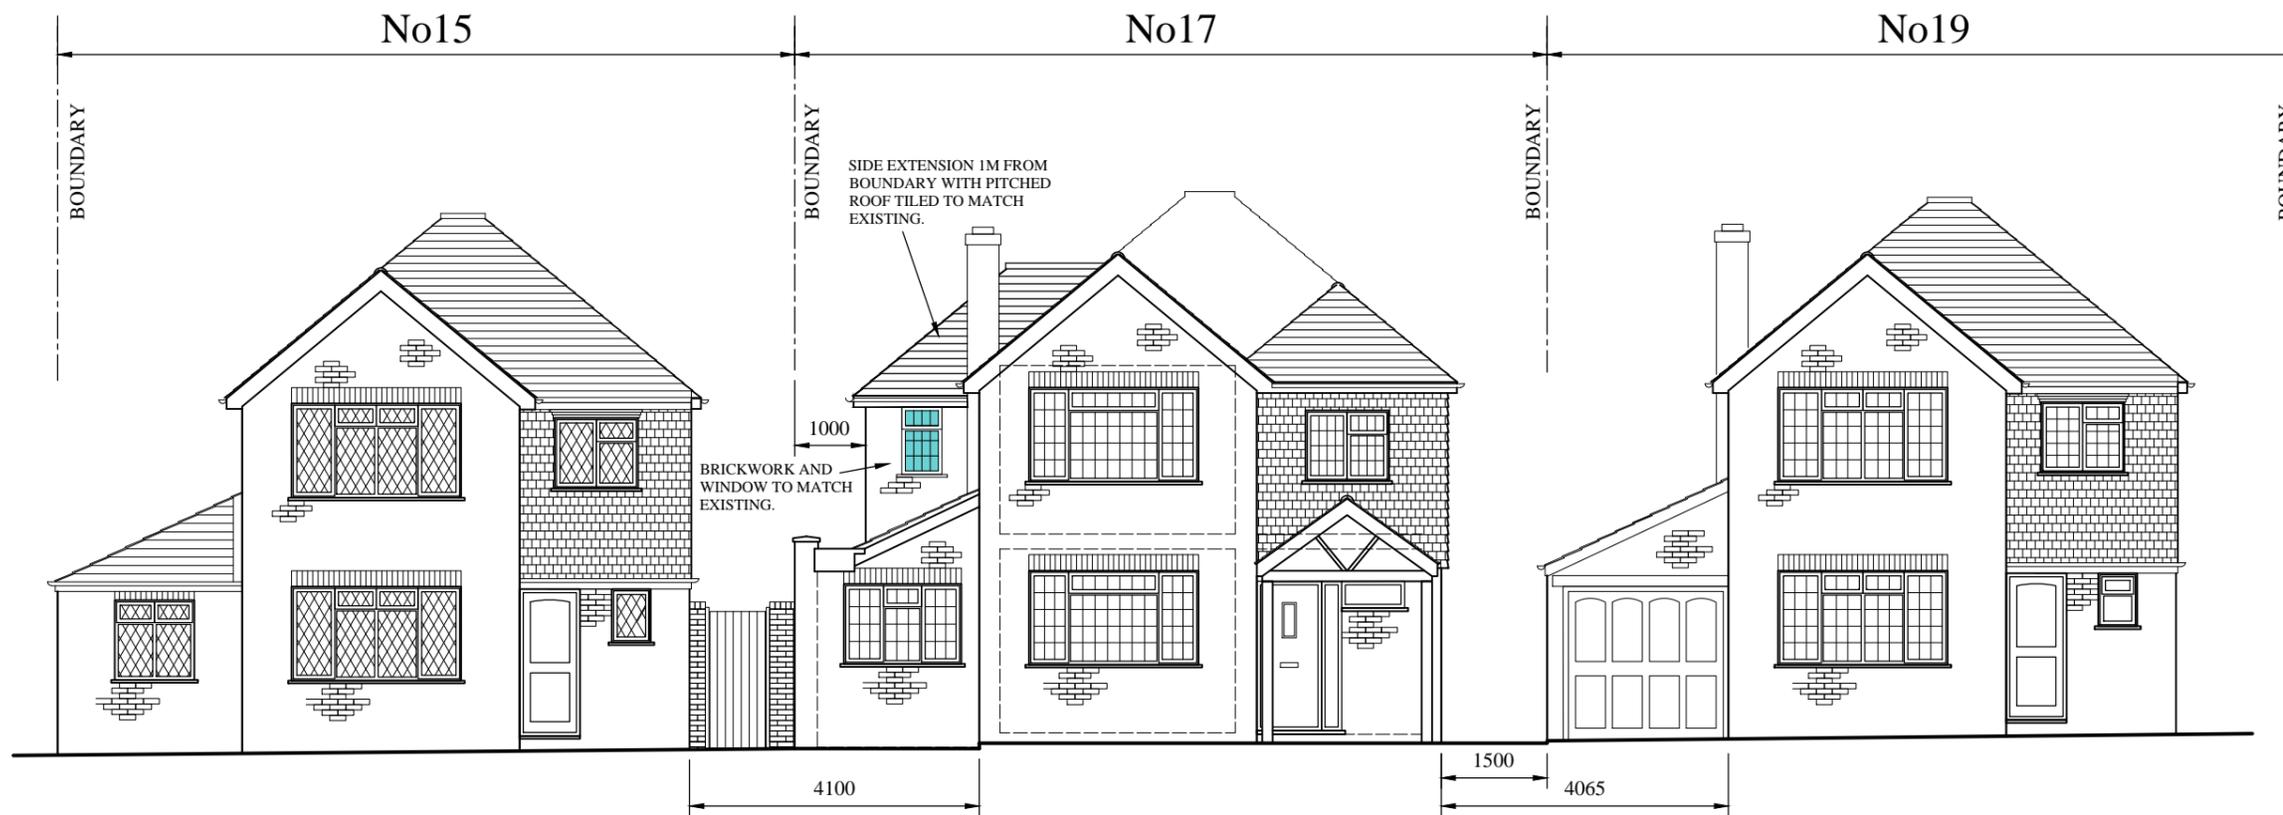

PROPOSED STREET SCENE



REV	DATE
Drawing	
EXISTING & PROPOSED STREET SCENE	
Project	
17 VOGAN CLOSE REIGATE RH2 4AT	
Client	
MR & MRS R. COCKS	
Architect	
Michael Blacker <i>Partnership</i>	
CONSULTING STRUCTURAL & CIVIL ENGINEERS	
No1 MARK STREET, REIGATE, SURREY RH2 0BL	
E - MAIL eng@blacker.co.uk	
TELEPHONE 01737 244886 FACSIMILE 01737 224556	
THE COPYRIGHT IN THIS DRAWING IS THE PROPERTY OF THE MICHAEL BLACKER PARTNERSHIP AND NEITHER THE DRAWING NOR ANY PART OF IT, NOR ANY INFORMATION CONTAINED THEREIN, SHALL BE REPRODUCED OR DISCLOSED TO ANY THIRD PARTY WITHOUT PRIOR CONSENT OF THE MICHAEL BLACKER PARTNERSHIP.	
Scale	1:100 @ A3
Drawn	AG
Checked	-
Date	NOV 2021
Job No.	4681
Dwg. No.	PL05
Rev	-



17



17

GV14 NEJ





