


20/01308/HHOLD - 29 Flanchford Road, Reigate Heath, Reigate

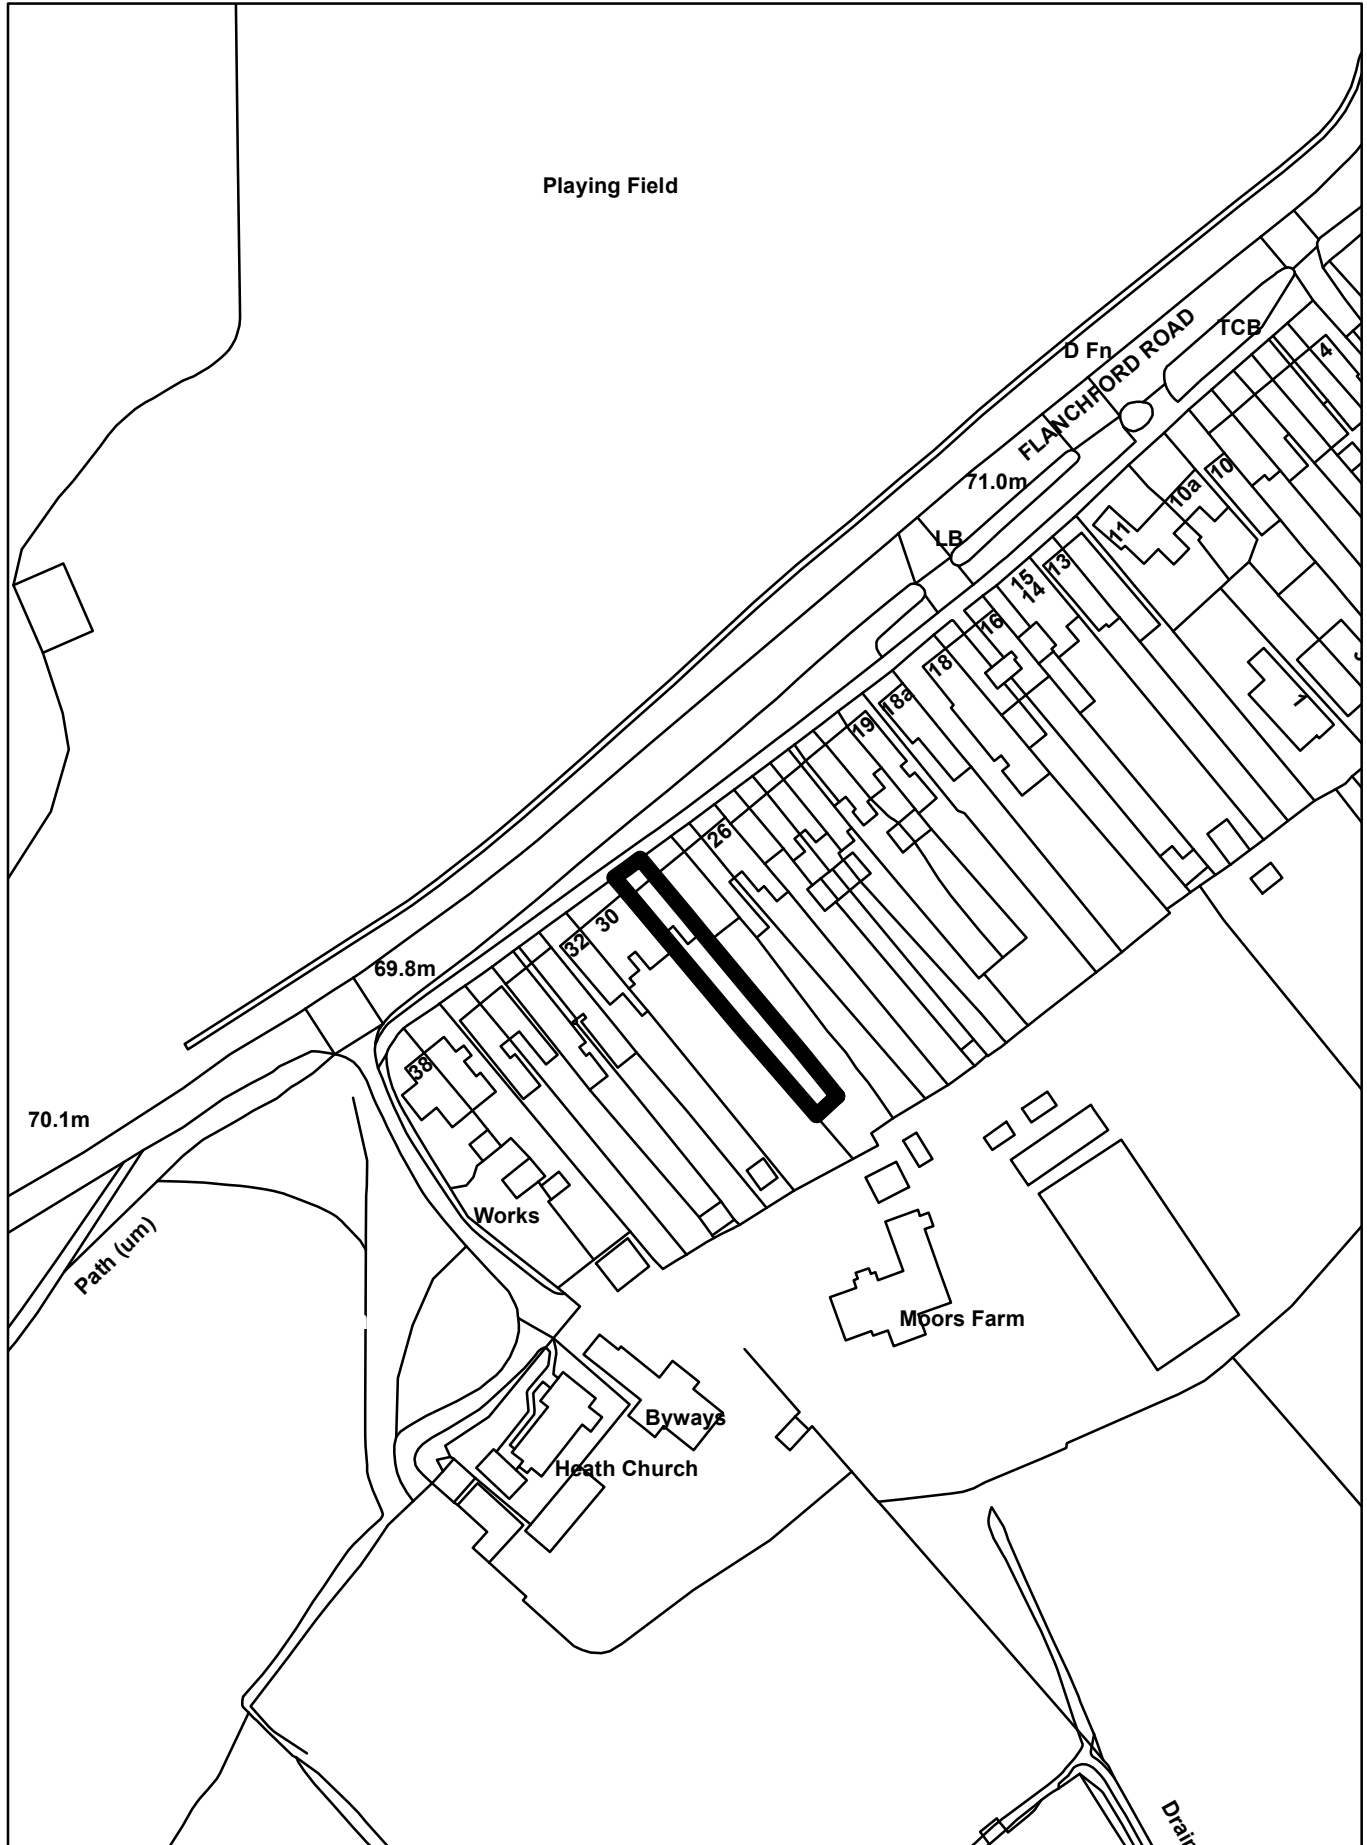


29 Flancford Road,
Reigate,
Surrey.
RH2 3AB.

Floor plan and Front (NW) Elevation.

Scale @A3 1:50

Planning Permission Application.

Removal of Gate A at entrance to passageway (front Elevation).

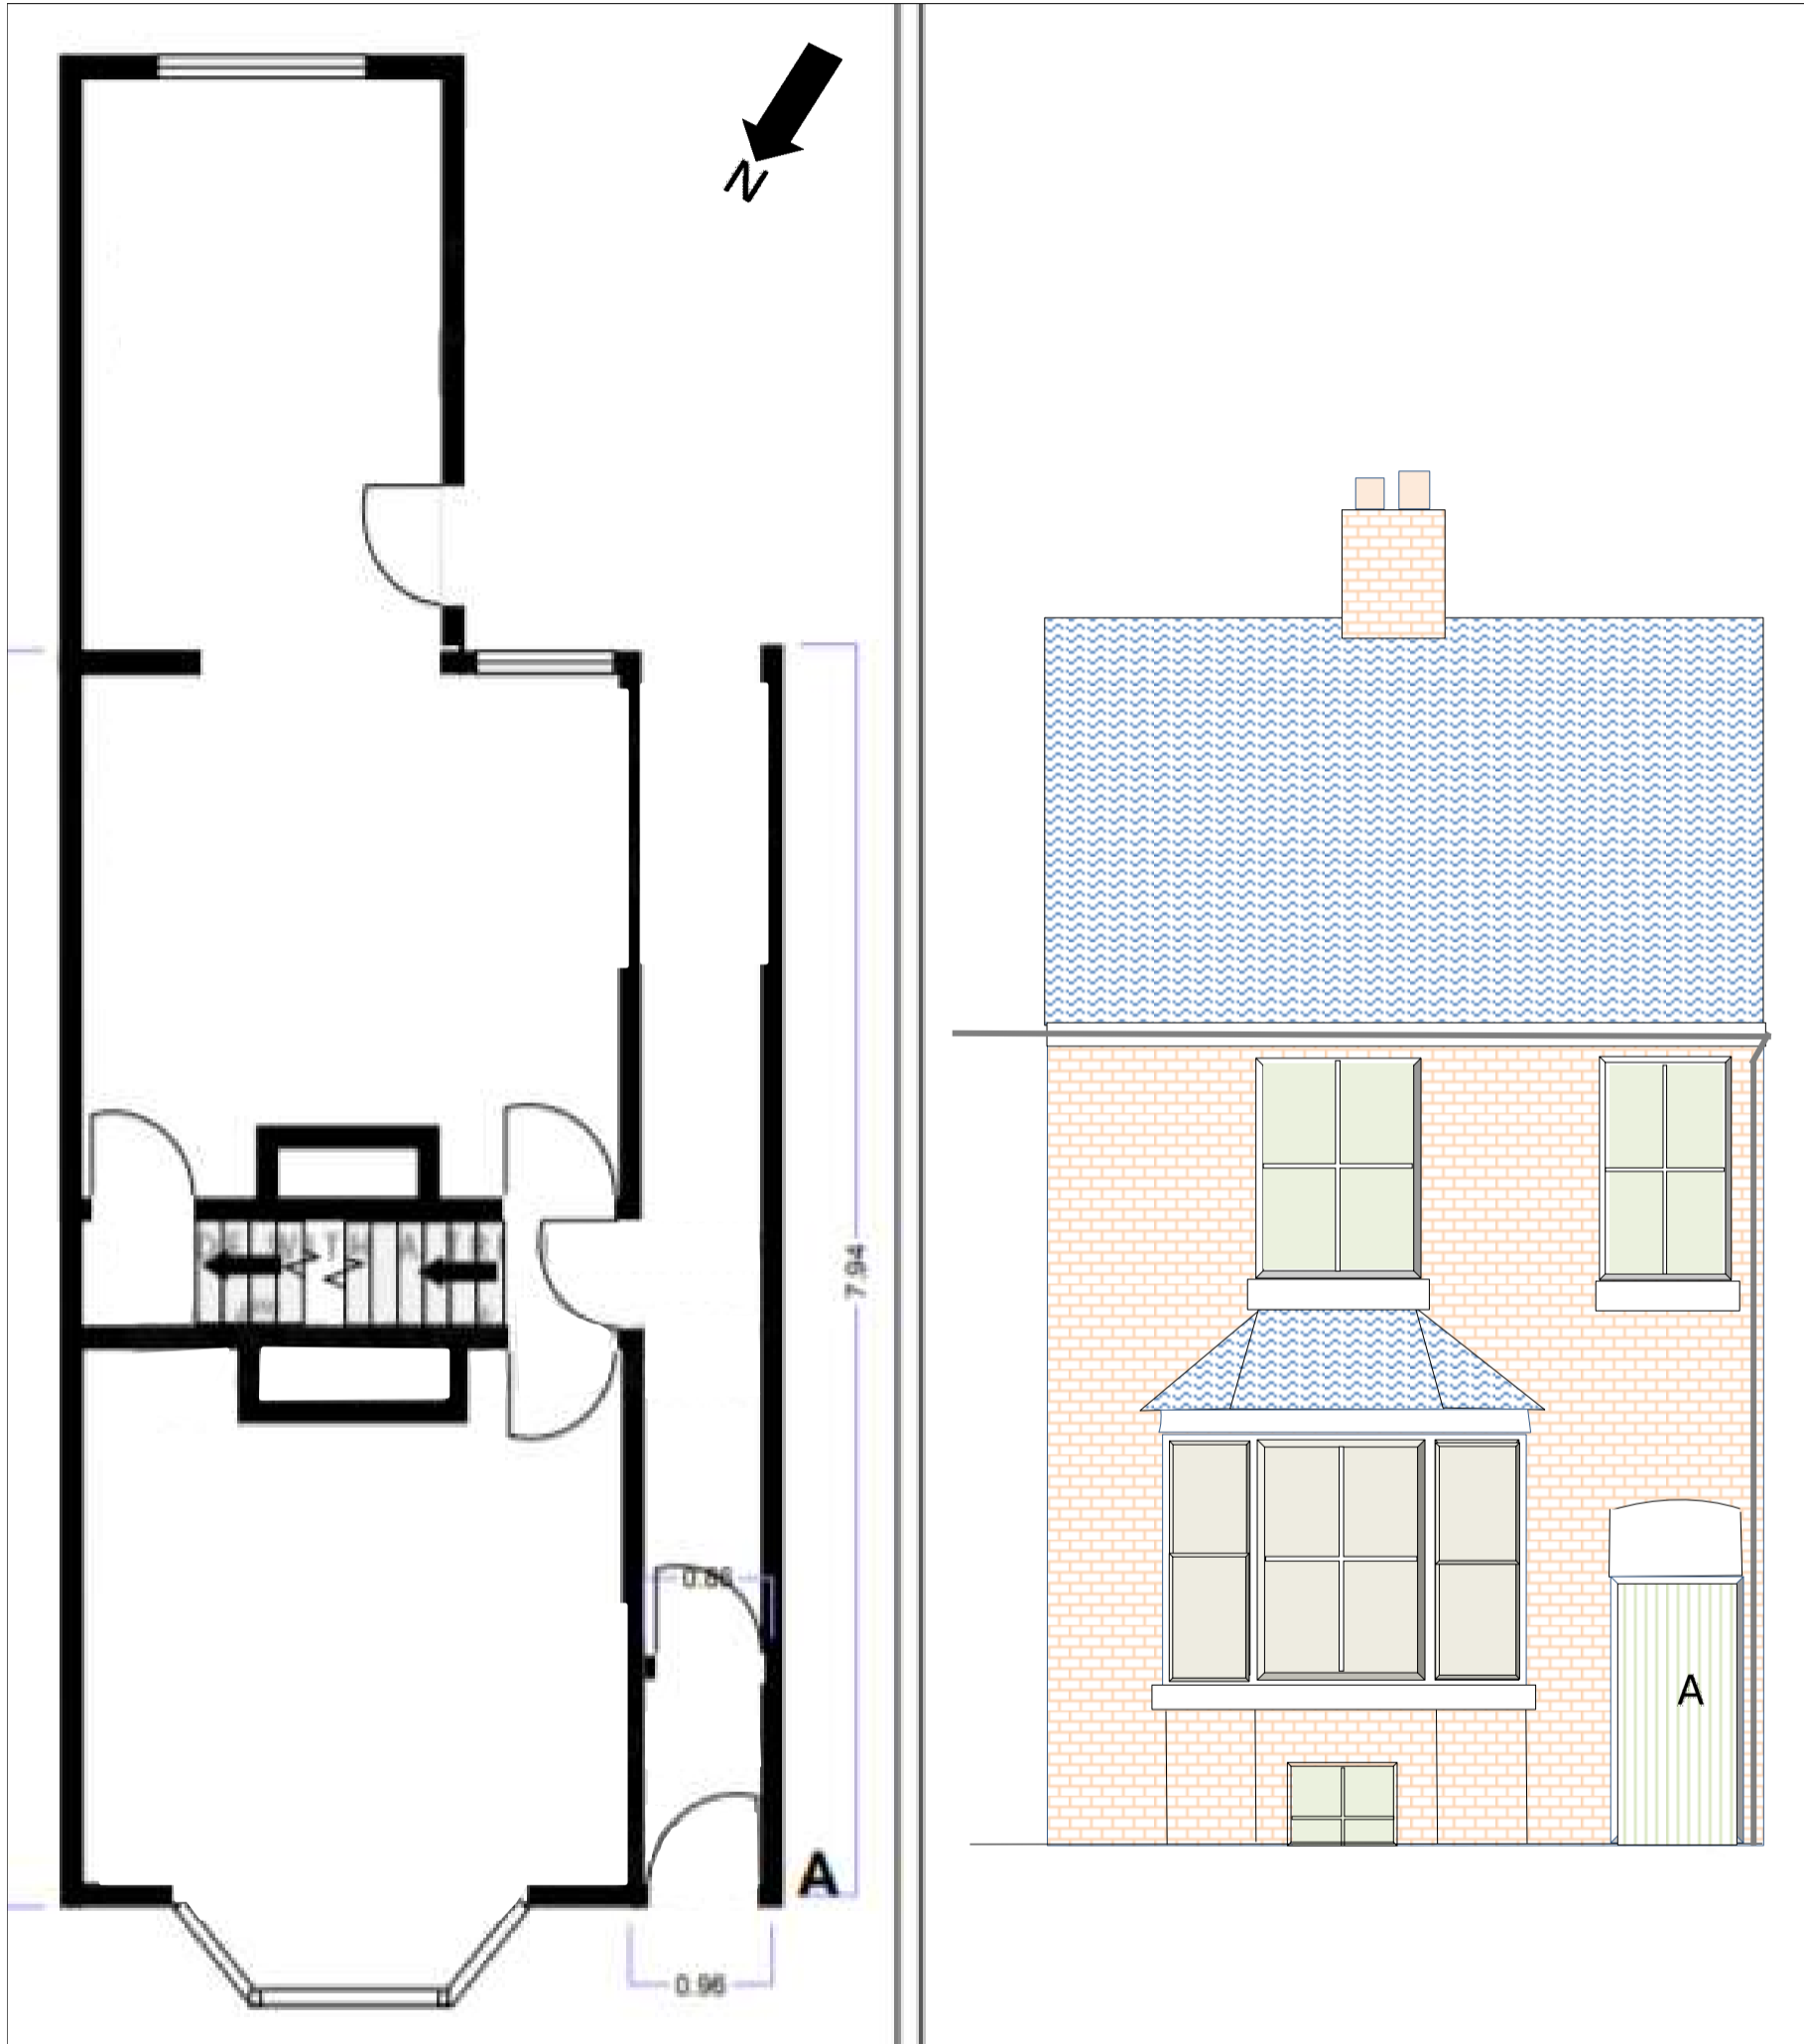

0 1 2 3 4 5 Metres



29



