
Reigate & Banstead Borough Council

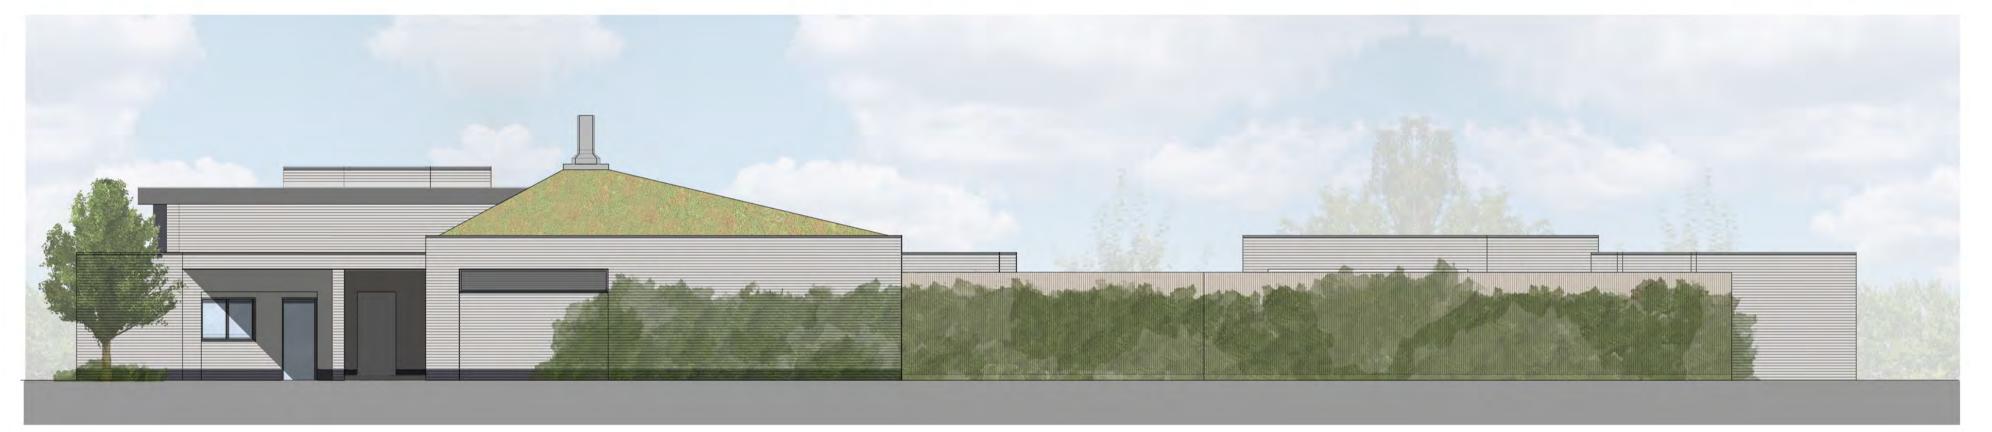

North East



South East



South West



North West

Scale 1:100 0 1 2 3 4 5

This drawing is provided in e-mail/file format as a guide only. The user details. The Architects do not accept any responsibility for any discrepancies which may exist. If this is not acceptable to the recipient, the drawing files must be returned unused, together with a written communication declining the acceptance of this condition. This drawing to be read in conjunction with the relevant structural engineer and specialist drawings & suppliers. For Lintels refer to specialist manufacturers details. For specification refer to separate specification

NOTES:

Do Not Scale.

preparing shop drawings.

Report all discrepancies, errors and omissions.

For all specialist work, see relevant drawings.

This drawing and design are copyright of Clague LLP Registration number OC335948.

Verify all dimensions on site before commencing any work on site or

All materials, components and workmanship are to comply with the relevant British Standards, Codes of Practice, and appropriate

Reigate & Banstead Borough Council

Proposed Crematorium Woodhatch

Surrey

Drawing Description

Proposed Elevations

1:100 @ A1

LB

Nov 2020

CLAGUEARCHITECTS

Drawn by

62 Burgate, Canterbury Kent CT1 2BH

1 Kinsbourne Court, Luton Road, Harpenden, Hertfordshire Al5 3BL

4th Floor, 99 Charterhouse Street London EC1M 6HR

Drawing Number

HARPENDEN

CANTERBURY LONDON

29798A / 11

Proposed Crematorium, Woodhatch, Surrey.

01227 762060

01582 765102

0203 597 6112