




21/02357/F - Garage Block Rear Of 25 Albury Road, Merstham

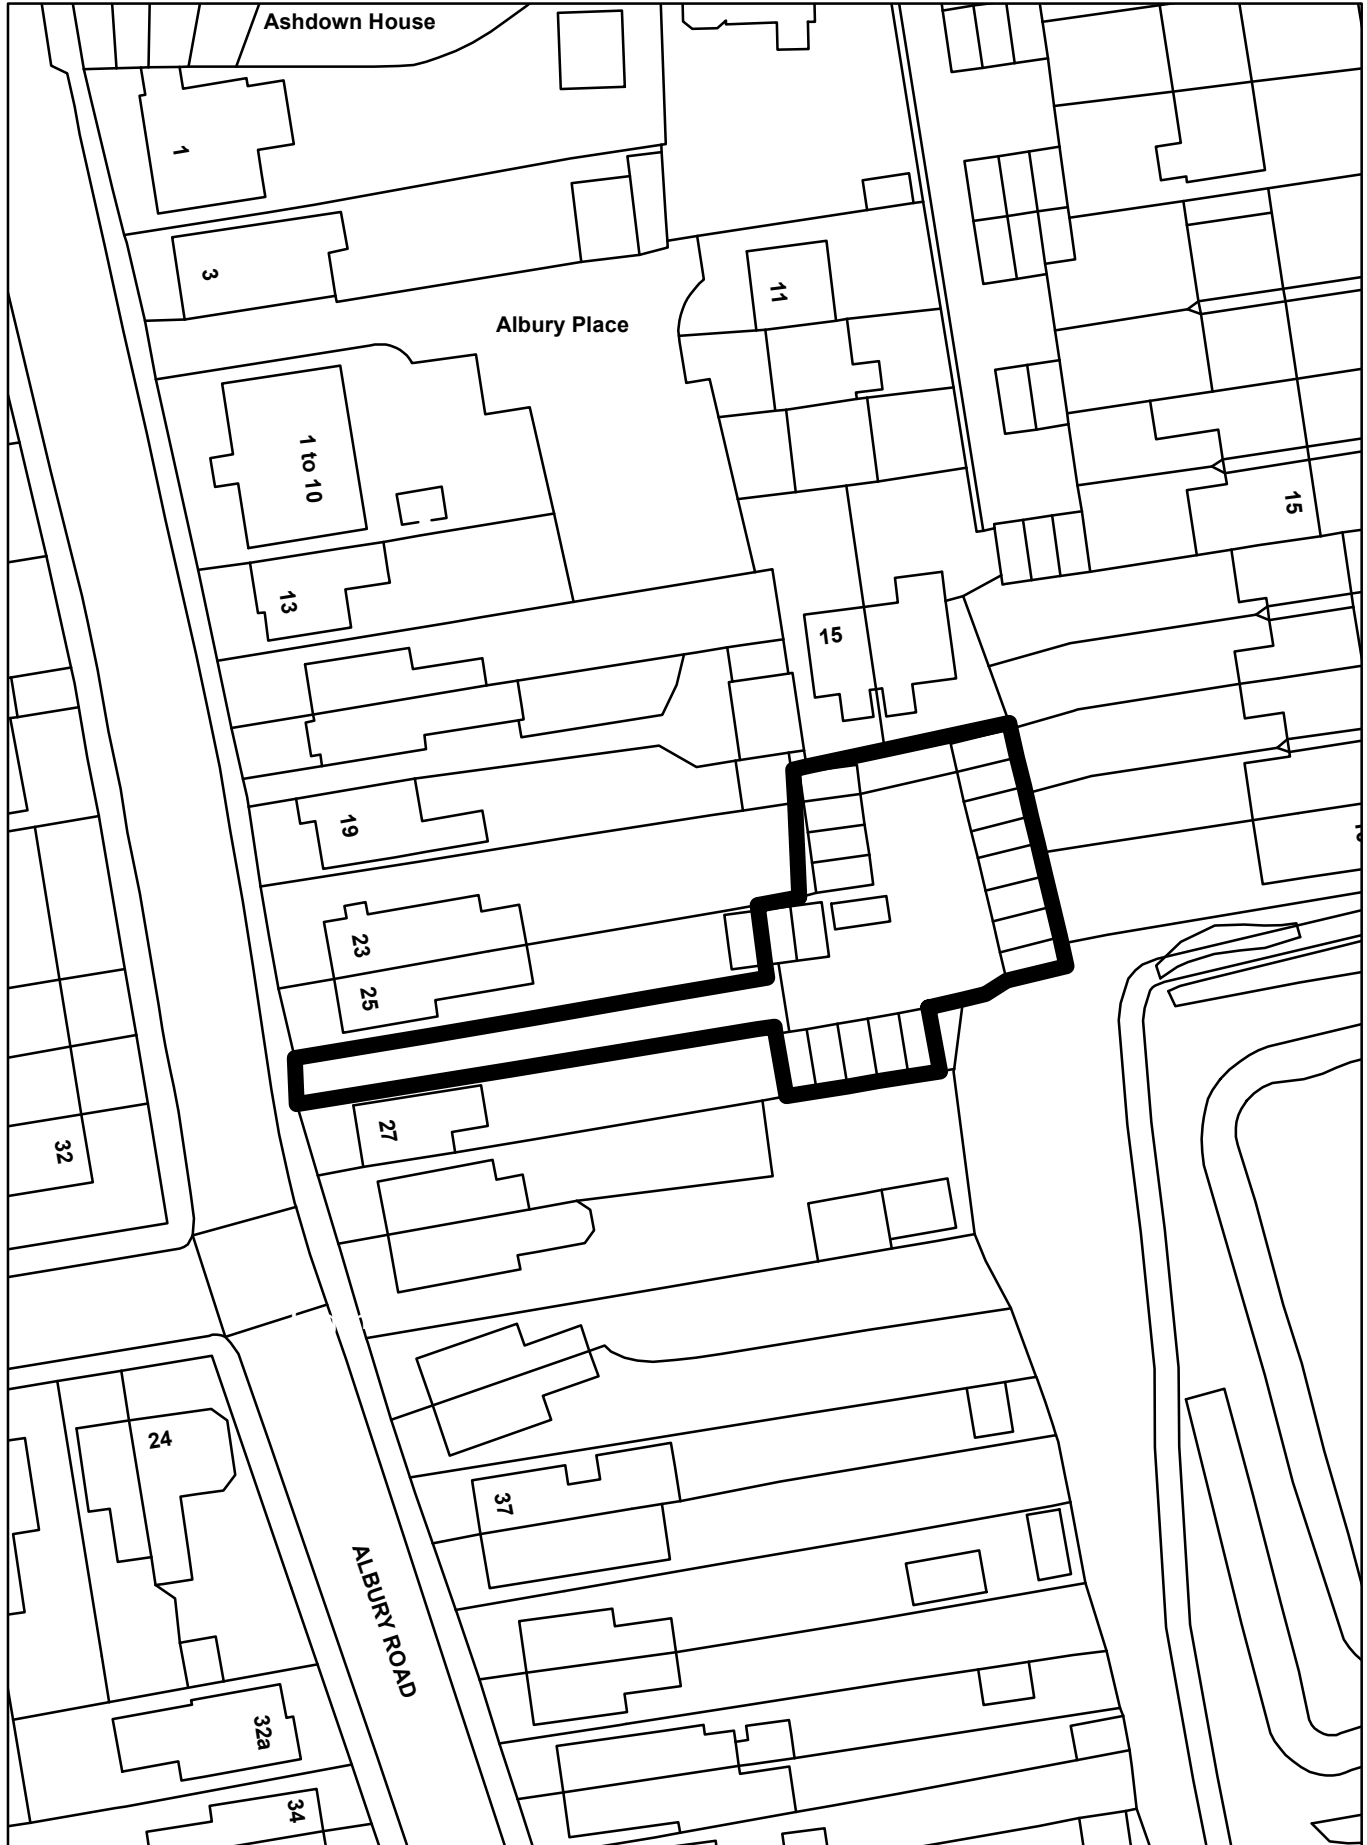

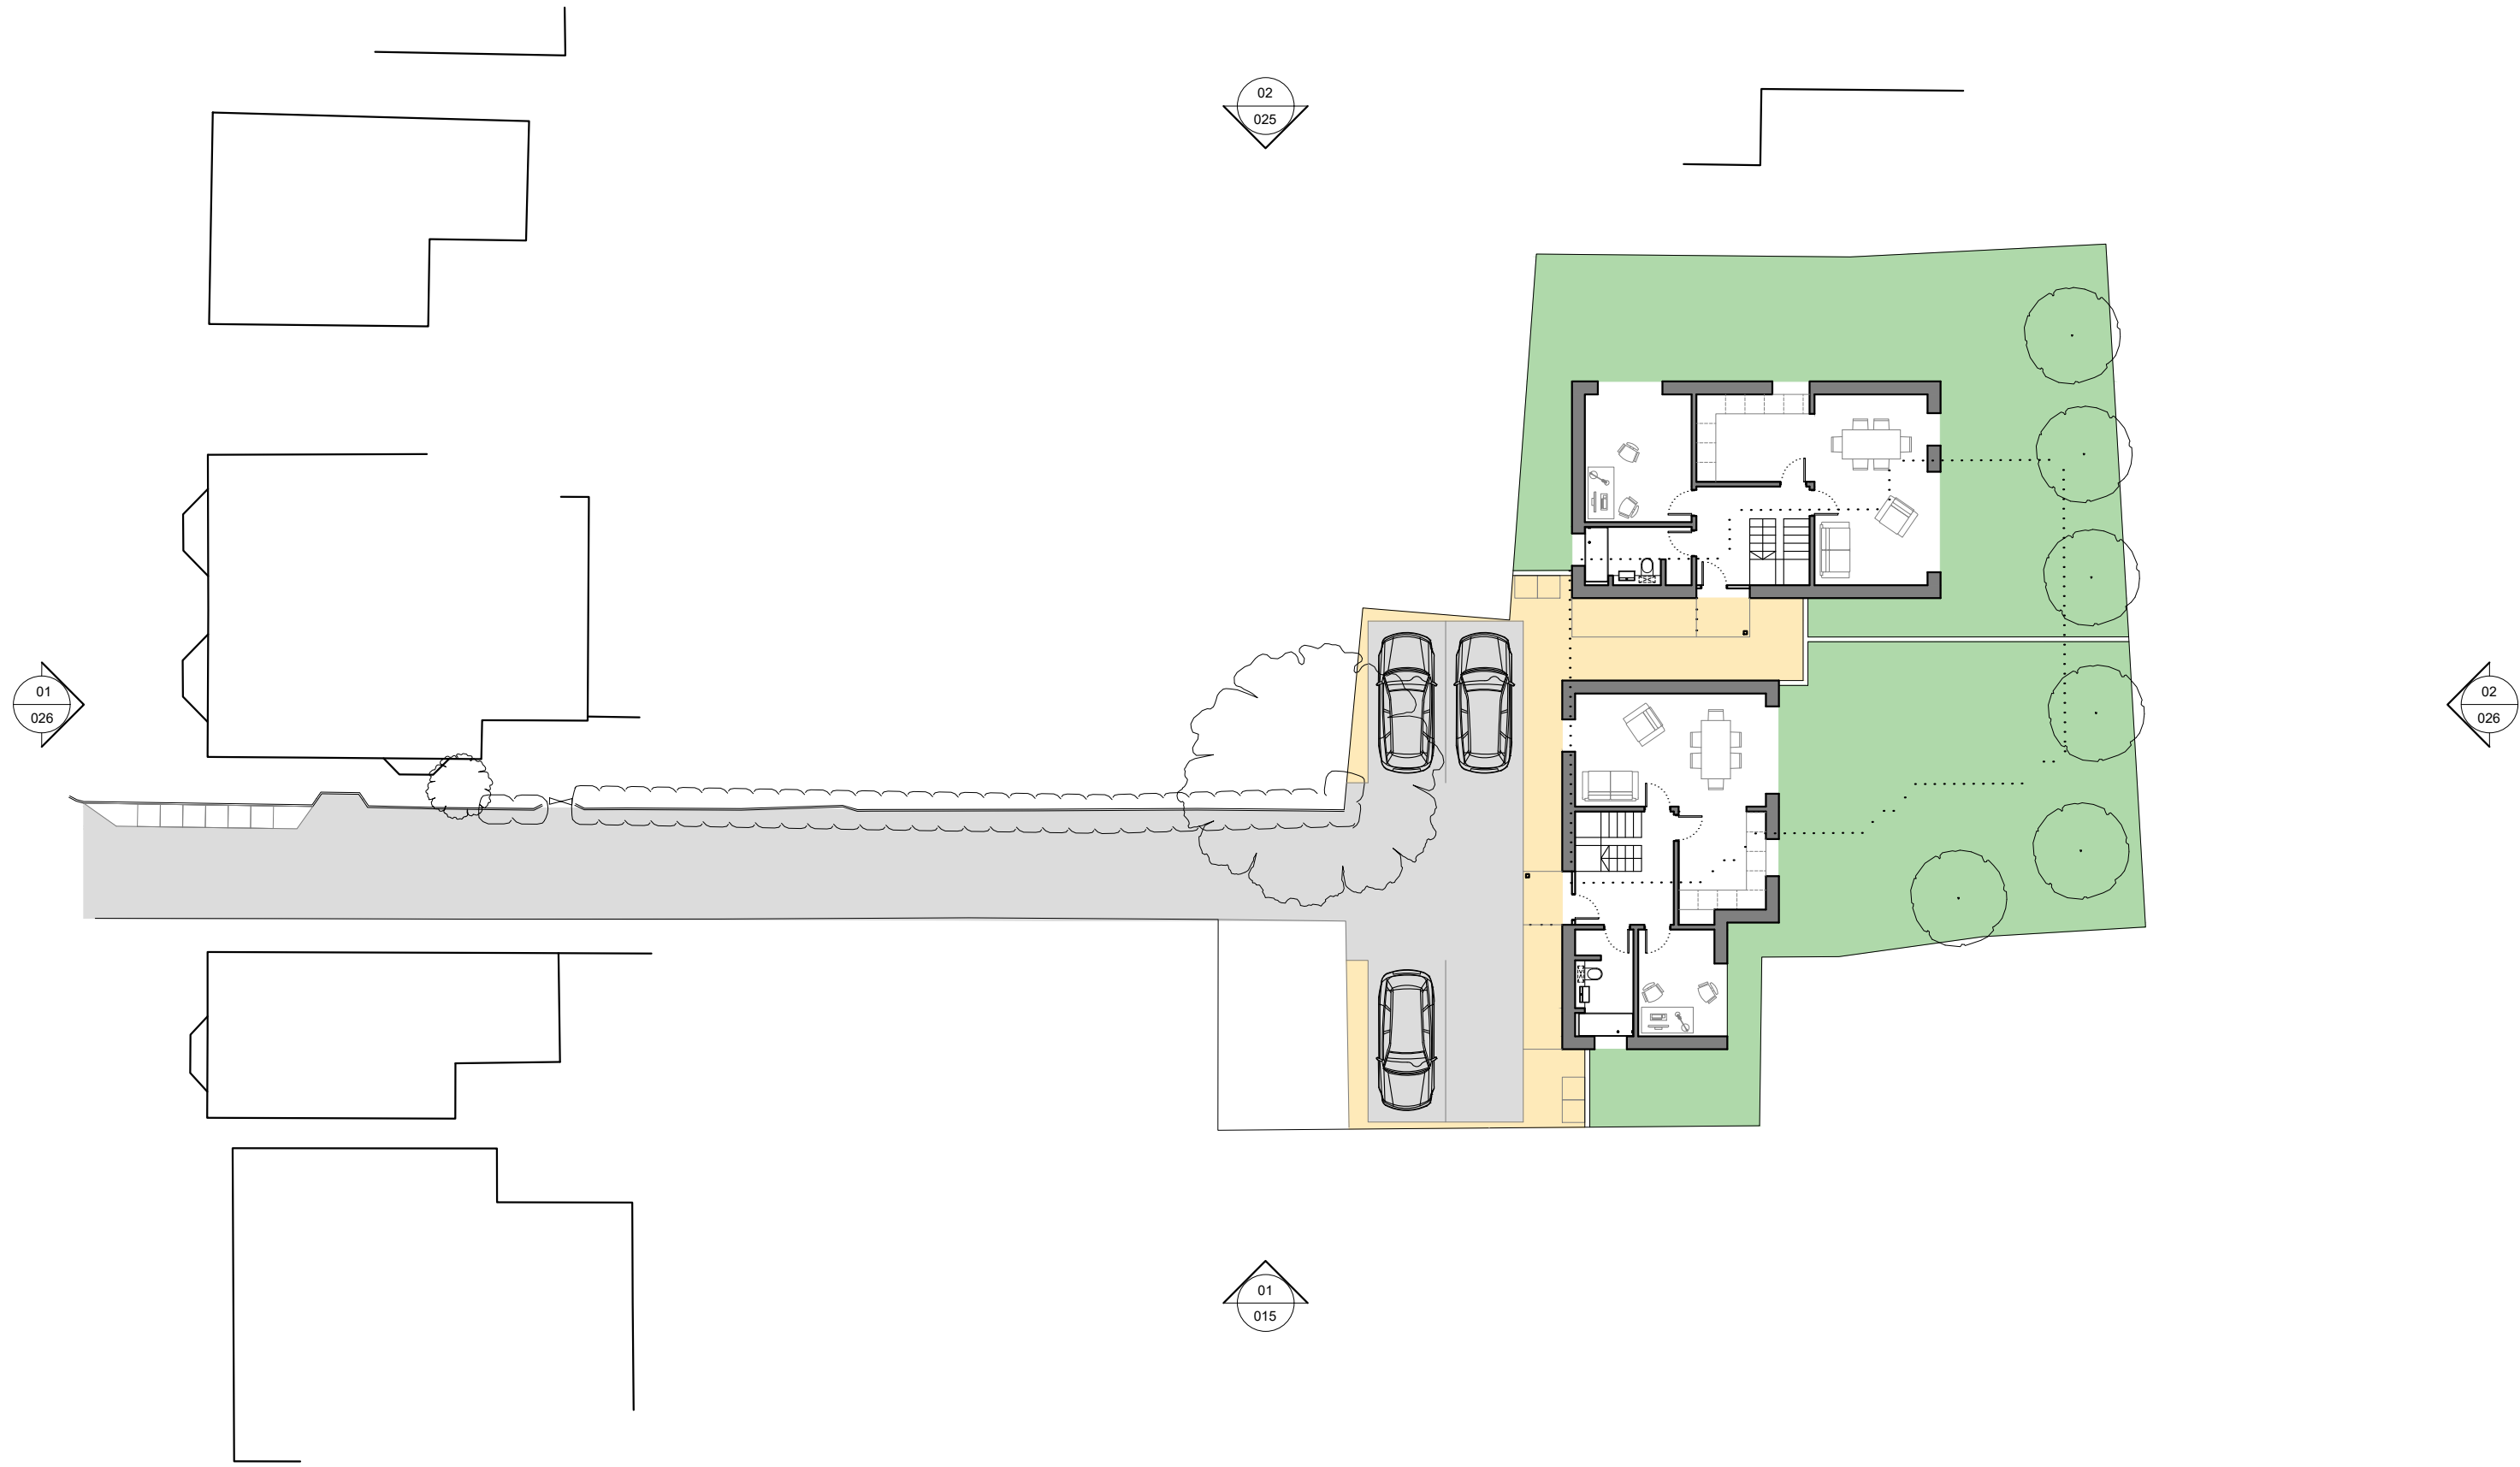

01 PROPOSED SITE PLAN (GA)
1:200 @ A3

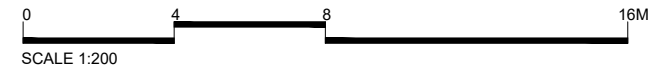


Rev	Date	Description	Drawn	Check
0	12.05.2021	STAGE 2 - PLANNING DRAFT	GS	FL
0	25.05.2021	STAGE 2 - ISSUED FOR PLANNING	GS	FL
0	24.06.2021	STAGE 3 - ISSUED FOR PLANNING	JO	FL
1	24.08.2021	STAGE 3 - ISSUED FOR PLANNING	GS	FL

Do not Scale. Use figured dimensions only. All dimensions to be checked on site.

All drawings to be read in conjunction with the Engineers' drawings. Any discrepancies between consultants drawings to be reported to the Architect before any work commences.

The Contractor's attention is drawn to the Health & Safety matters identified in the Health & Safety plan as being potentially hazardous. These Items should not be considered as a complete and final list. The Work Package Contractor's normal Health and Safety obligations still apply when undertaking constructional operations both on and off site.

STAGE 3

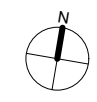


E: info@felixlewisarchitects.com
T: 01622 535 010
T: 01737 457 123
W: www.felixlewisarchitects.com


Felix Lewis Architects

Project:	311 - ALBURY ROAD
Title:	PROPOSED SITE PLAN (GA)
Scale @A3:	1:200
Drawing and CAD File Number:	311(GA)003
Rev:	1

INTERNAL GROUND LEVEL TO BE 300MM HIGHER THAN SITE

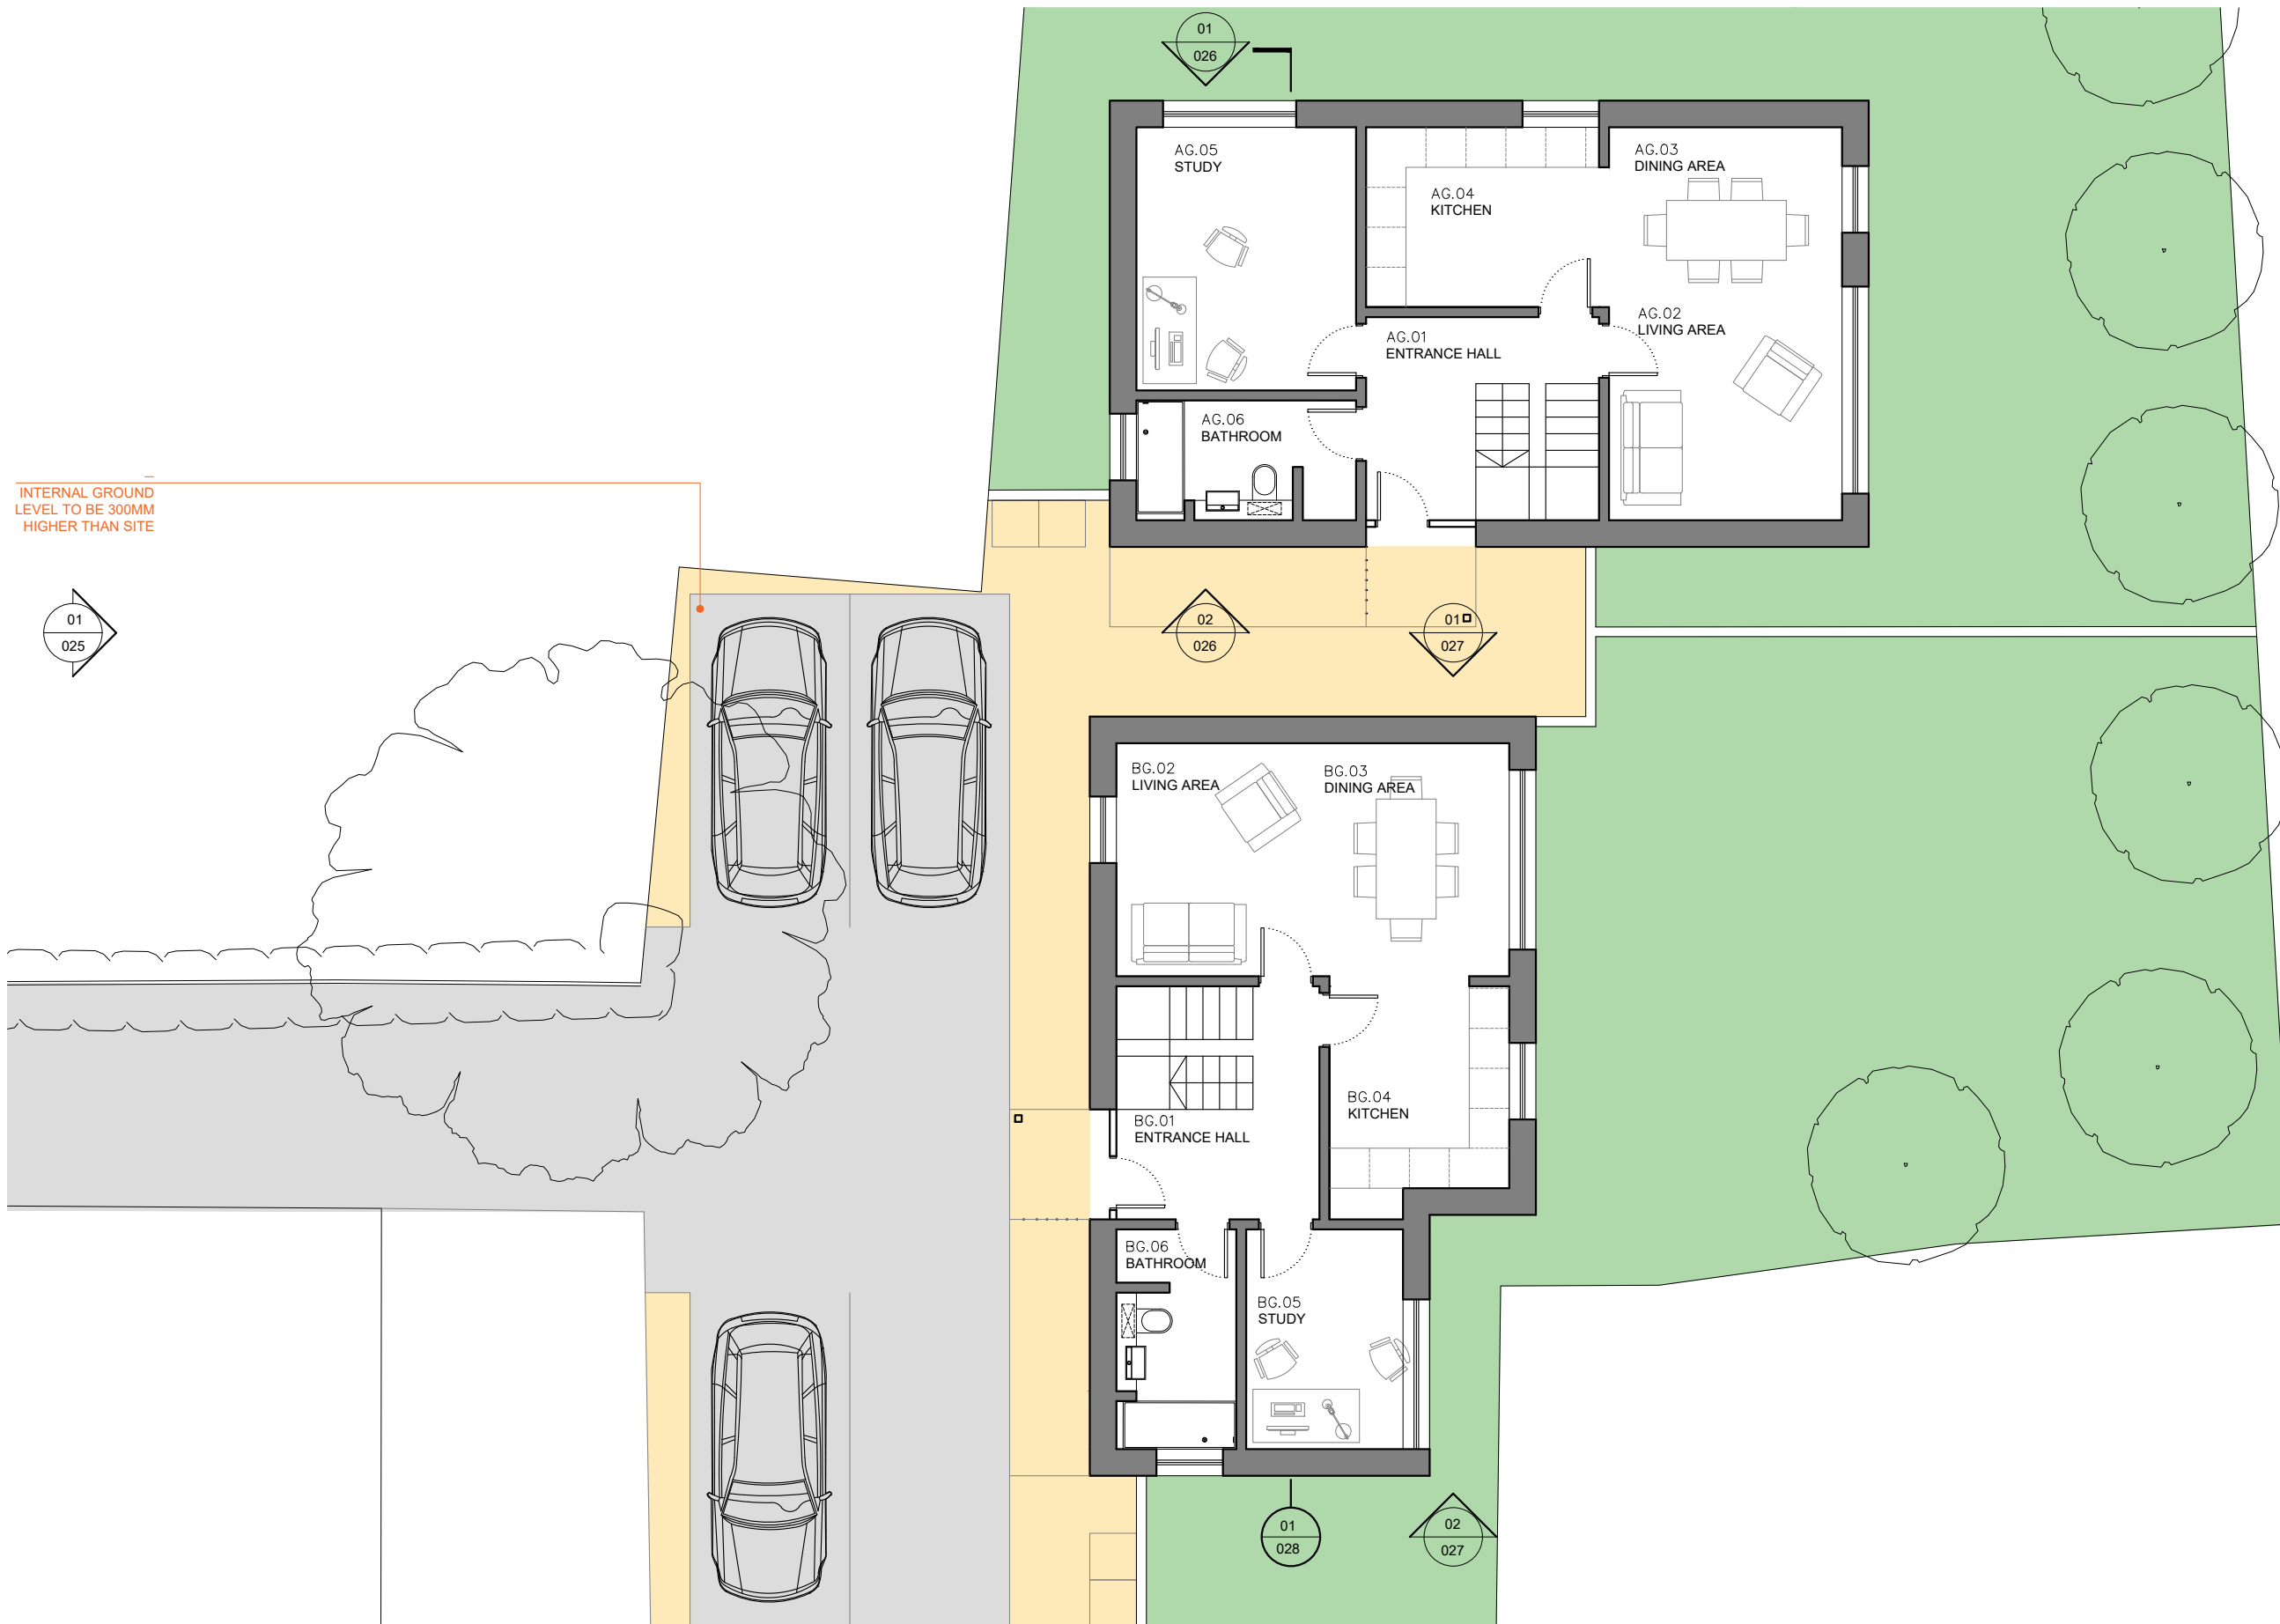

01 PROPOSED GROUND FLOOR PLAN (GA)
1:100 @ A3

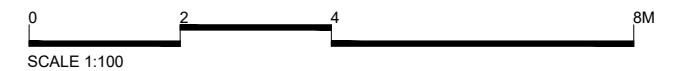

Rev	Date	Description	Drawn	Check
0	12.05.2021	STAGE 2 - PLANNING DRAFT	GS	FL
0	25.05.2021	STAGE 2 - ISSUED FOR PLANNING	GS	FL
0	24.06.2021	STAGE 3 - ISSUED FOR PLANNING	JD	FL
1	24.08.2021	STAGE 3 - ISSUED FOR PLANNING	GS	FL
2	27.08.2021	STAGE 3 - ISSUED FOR PLANNING	GS	FL
2	20.01.2022	STAGE 3 - ISSUED FOR PLANNING	JC	FL

Do not Scale. Use figured dimensions only. All dimensions to be checked on site.
All drawings to be read in conjunction with the Engineers' drawings. Any discrepancies between consultants drawings to be reported to the Architect before any work commences.
The Contractor's attention is drawn to the Health & Safety matters identified in the Health & Safety plan as being potentially hazardous. These items should not be considered as a complete and final list. The Work Package Contractor's normal Health and Safety obligations still apply when undertaking constructional operations both on and off site.

STAGE 3




E: info@felixlewisarchitects.com
T: 01622 535 010
T: 01737 457 123
W: www.felixlewisarchitects.com

Felix Lewis Architects

Project: 311 - ALBURY ROAD


Title: PROPOSED GROUND FLOOR PLAN (GA)

Scale @A3: 1:100 Drawing and CAD File Number: 311(GA)020 Rev: 2

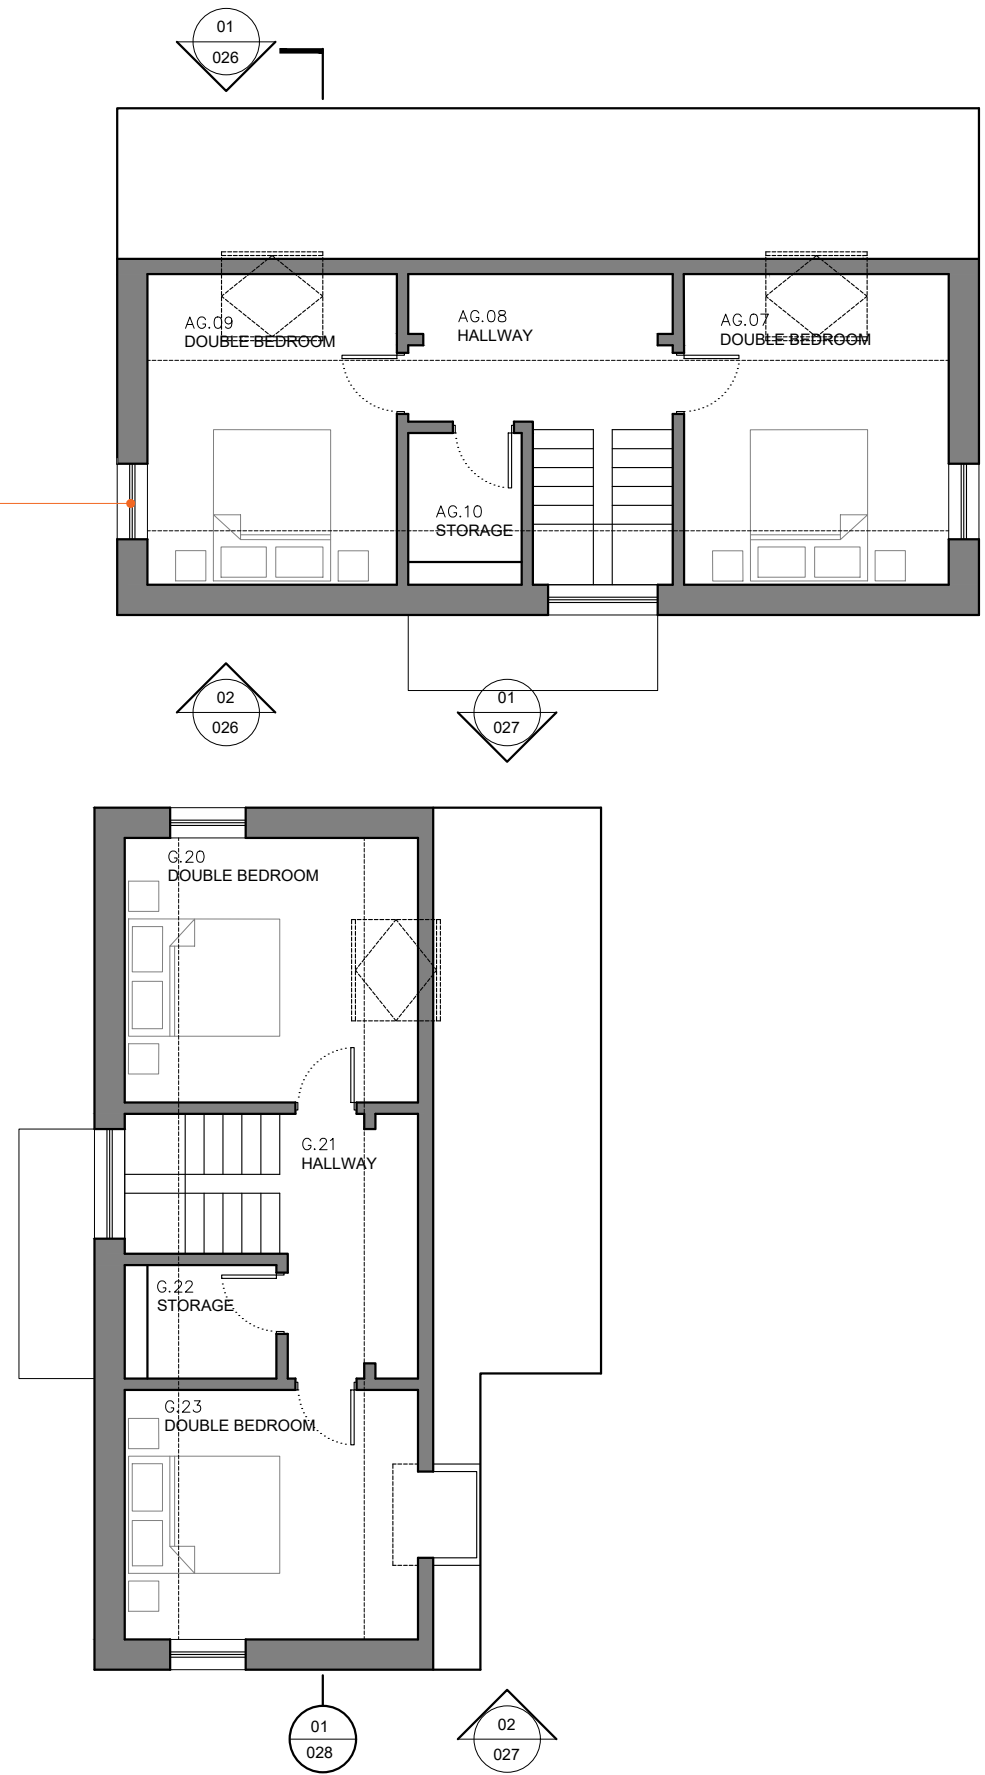

OPAQUE WINDOW

01 PROPOSED FIRST FLOOR PLAN (GA)
1:100 @ A3

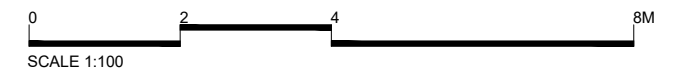


Rev	Date	Description	Drawn	Check
0	12.05.2021	STAGE 2 - PLANNING DRAFT	GS	FL
0	25.05.2021	STAGE 2 - ISSUED FOR PLANNING	GS	FL
0	24.06.2021	STAGE 3 - ISSUED FOR PLANNING	JD	FL
1	24.08.2021	STAGE 3 - ISSUED FOR PLANNING	GS	FL
1	20.01.2022	STAGE 3 - ISSUED FOR PLANNING	JC	FL

Do not Scale. Use figured dimensions only. All dimensions to be checked on site.

All drawings to be read in conjunction with the Engineers' drawings. Any discrepancies between consultants drawings to be reported to the Architect before any work commences.

The Contractor's attention is drawn to the Health & Safety matters identified in the Health & Safety plan as being potentially hazardous. These items should not be considered as a complete and final list. The Work Package Contractor's normal Health and Safety obligations still apply when undertaking constructional operations both on and off site.

STAGE 3

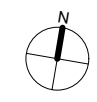








E: info@felixlewisarchitects.com
T: 01622 535 010
T: 01737 457 123
W: www.felixlewisarchitects.com

Felix Lewis Architects


Project:	311 - ALBURY ROAD
Title:	PROPOSED FIRST FLOOR PLAN (GA)
Scale @A3:	1:100
Drawing and CAD File Number:	311(GA)021
Rev:	1

ROOF LIGHT



ROOF LIGHT

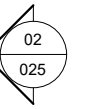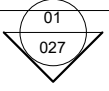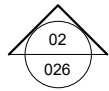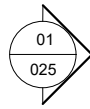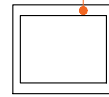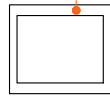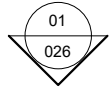

ROOF LIGHT

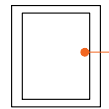


EAVES ROOF LIGHT

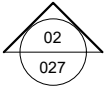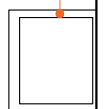

01 PROPOSED ROOF PLAN (GA)

1:100 @ A3

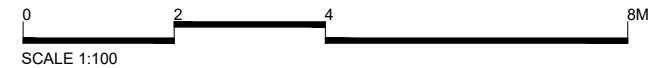

Rev	Date	Description	Drawn	Check
0	12.05.2021	STAGE 2 - PLANNING DRAFT	GS	FL
0	25.05.2021	STAGE 2 - ISSUED FOR PLANNING	GS	FL
0	24.06.2021	STAGE 3 - ISSUED FOR PLANNING	JO	FL
1	24.08.2021	STAGE 3 - ISSUED FOR PLANNING	GS	FL
1	20.01.2022	STAGE 3 - ISSUED FOR PLANNING	JC	FL

Do not Scale. Use figured dimensions only. All dimensions to be checked on site.

All drawings to be read in conjunction with the Engineers' drawings. Any discrepancies between consultants drawings to be reported to the Architect before any work commences.

The Contractor's attention is drawn to the Health & Safety matters identified in the Health & Safety plan as being potentially hazardous. These items should not be considered as a complete and final list. The Work Package Contractor's normal Health and Safety obligations still apply when undertaking constructional operations both on and off site.

STAGE 3



E: info@felixlewisarchitects.com
 T: 01622 535 010
 T: 01737 457 123
 W: www.felixlewisarchitects.com

Felix Lewis Architects


Project:	311 - ALBURY ROAD
Title:	PROPOSED ROOF PLAN (GA)
Scale @A3:	1:100
Drawing and CAD File Number:	311(GA)022
Rev:	1



01 WEST ELEVATION (GA)
1:100 @ A3



02 EAST ELEVATION (GA)
1:100 @ A3

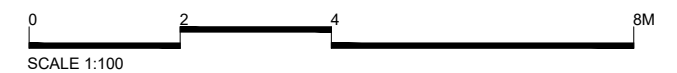

Rev	Date	Description	Drawn	Check
0	12.05.2021	STAGE 2 - PLANNING DRAFT	GS	FL
0	25.05.2021	STAGE 2 - ISSUED FOR PLANNING	GS	FL
0	24.06.2021	STAGE 3 - ISSUED FOR PLANNING	JO	FL
1	24.08.2021	STAGE 3 - ISSUED FOR PLANNING	GS	FL
1	20.01.2022	STAGE 3 - ISSUED FOR PLANNING	JC	FL

Do not Scale. Use figured dimensions only. All dimensions to be checked on site.

All drawings to be read in conjunction with the Engineers' drawings. Any discrepancies between consultants drawings to be reported to the Architect before any work commences.

The Contractor's attention is drawn to the Health & Safety matters identified in the Health & Safety plan as being potentially hazardous. These items should not be considered as a complete and final list. The Work Package Contractor's normal Health and Safety obligations still apply when undertaking constructional operations both on and off site.

STAGE 3

E: info@felixlewisarchitects.com
T: 01622 535 010
F: 01737 457 123
W: www.felixlewisarchitects.com

Felix Lewis Architects


Project:	311 - ALBURY ROAD
Title:	WEST & EAST ELEVATIONS (GA)
Scale @A3:	1:100
Drawing and CAD File Number:	311(GA)025
Rev:	1



01 NORTH ELEVATION (GA)
1:100 @ A3



02 SOUTH ELEVATION (GA)
1:100 @ A3

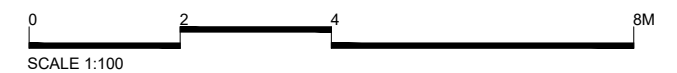

Rev	Date	Description	Drawn	Check
0	12.05.2021	STAGE 2 - PLANNING DRAFT	GS	FL
0	25.05.2021	STAGE 2 - ISSUED FOR PLANNING	GS	FL
0	24.06.2021	STAGE 3 - ISSUED FOR PLANNING	JD	FL
1	24.08.2021	STAGE 3 - ISSUED FOR PLANNING	GS	FL
1	20.01.2022	STAGE 3 - ISSUED FOR PLANNING	JC	FL

Do not Scale. Use figured dimensions only. All dimensions to be checked on site.
All drawings to be read in conjunction with the Engineers' drawings. Any discrepancies between consultants drawings to be reported to the Architect before any work commences.
The Contractor's attention is drawn to the Health & Safety matters identified in the Health & Safety plan as being potentially hazardous. These items should not be considered as a complete and final list. The Work Package Contractor's normal Health and Safety obligations still apply when undertaking constructional operations both on and off site.

STAGE 3

E: info@felixlewisarchitects.com
T: 01622 535 010
T: 01737 457 123
W: www.felixlewisarchitects.com

Felix Lewis Architects

Project: 311 - ALBURY ROAD

Title: NORTH & SOUTH ELEVATIONS (GA)


Scale @A3: 1:100 Drawing and CAD File Number: 311(GA)025 Rev: 1



01 NORTH ELEVATION (GA)
1:100 @ A3



02 SOUTH ELEVATION (GA)
1:100 @ A3

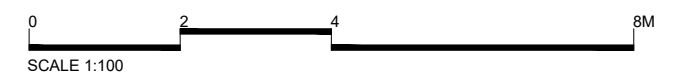

Rev	Date	Description	Drawn	Check
0	24.08.2021	STAGE 3 - ISSUED FOR PLANNING	JD	FL
1	24.08.2021	STAGE 3 - ISSUED FOR PLANNING	GS	FL
1	20.01.2022	STAGE 3 - ISSUED FOR PLANNING	JC	FL

Do not Scale. Use figured dimensions only. All dimensions to be checked on site.

All drawings to be read in conjunction with the Engineers' drawings. Any discrepancies between consultants drawings to be reported to the Architect before any work commences.

The Contractor's attention is drawn to the Health & Safety matters identified in the Health & Safety plan as being potentially hazardous. These items should not be considered as a complete and final list. The Work Package Contractor's normal Health and Safety obligations still apply when undertaking constructional operations both on and off site.

STAGE 3

E: info@felixlewisarchitects.com
T: 01622 535 010
T: 01737 457 123
W: www.felixlewisarchitects.com

Felix Lewis Architects

Project:	311 - ALBURY ROAD
Title:	SOUTH & NORTH ELEVATIONS (GA)
Scale @A3:	1:100
Drawing and CAD File Number:	311(GA)027
Rev:	1



01 PERSPECTIVE VIEW
NOT TO SCALE

Rev	Date	Description	Drawn	Check
0	12.05.2021	STAGE 2 - PLANNING DRAFT	GS	FL
0	25.05.2021	STAGE 2 - ISSUED FOR PLANNING	GS	FL
0	24.06.2021	STAGE 3 - ISSUED FOR PLANNING	JD	FL
0	24.08.2021	STAGE 3 - ISSUED FOR PLANNING	GS	FL

Do not Scale. Use figured dimensions only. All dimensions to be checked on site.

All drawings to be read in conjunction with the Engineers' drawings. Any discrepancies between consultants drawings to be reported to the Architect before any work commences.

The Contractor's attention is drawn to the Health & Safety matters identified in the Health & Safety plan as being potentially hazardous. These Items should not be considered as a complete and final list. The Work Package Contractor's normal Health and Safety obligations still apply when undertaking constructional operations both on and off site.

STAGE 3

E: info@felixlewisarchitects.com
T: 01422 535 010
T: 01737 457 123
W: www.felixlewisarchitects.com

Felix Lewis Architects

Project:	311 - ALBURY ROAD
Title:	PERSPECTIVE VIEW
Scale @A3:	Drawing and CAD File Number: 311(GA)030 Rev: 0











