


22/00791/F

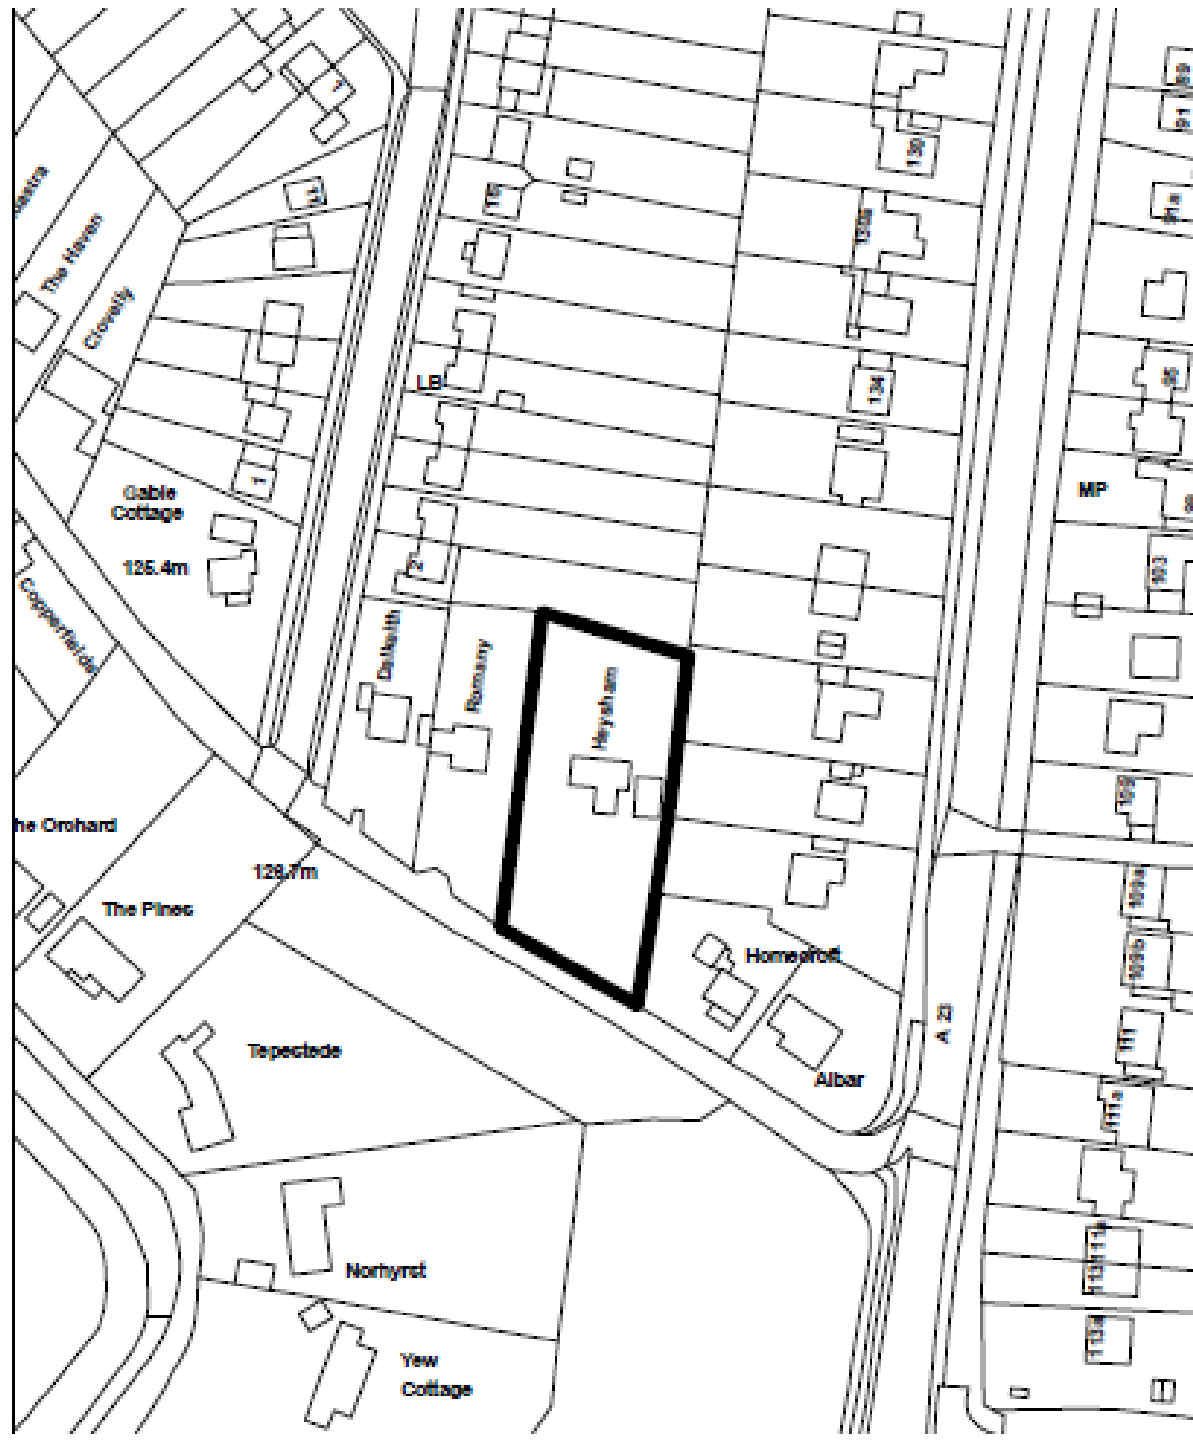




















Proposed Cross Section [A-A]

Scale 1:200 @ A3



Proposed Church Lane Streetscene Cut-Through [B-B]

Scale 1:500 @ A3

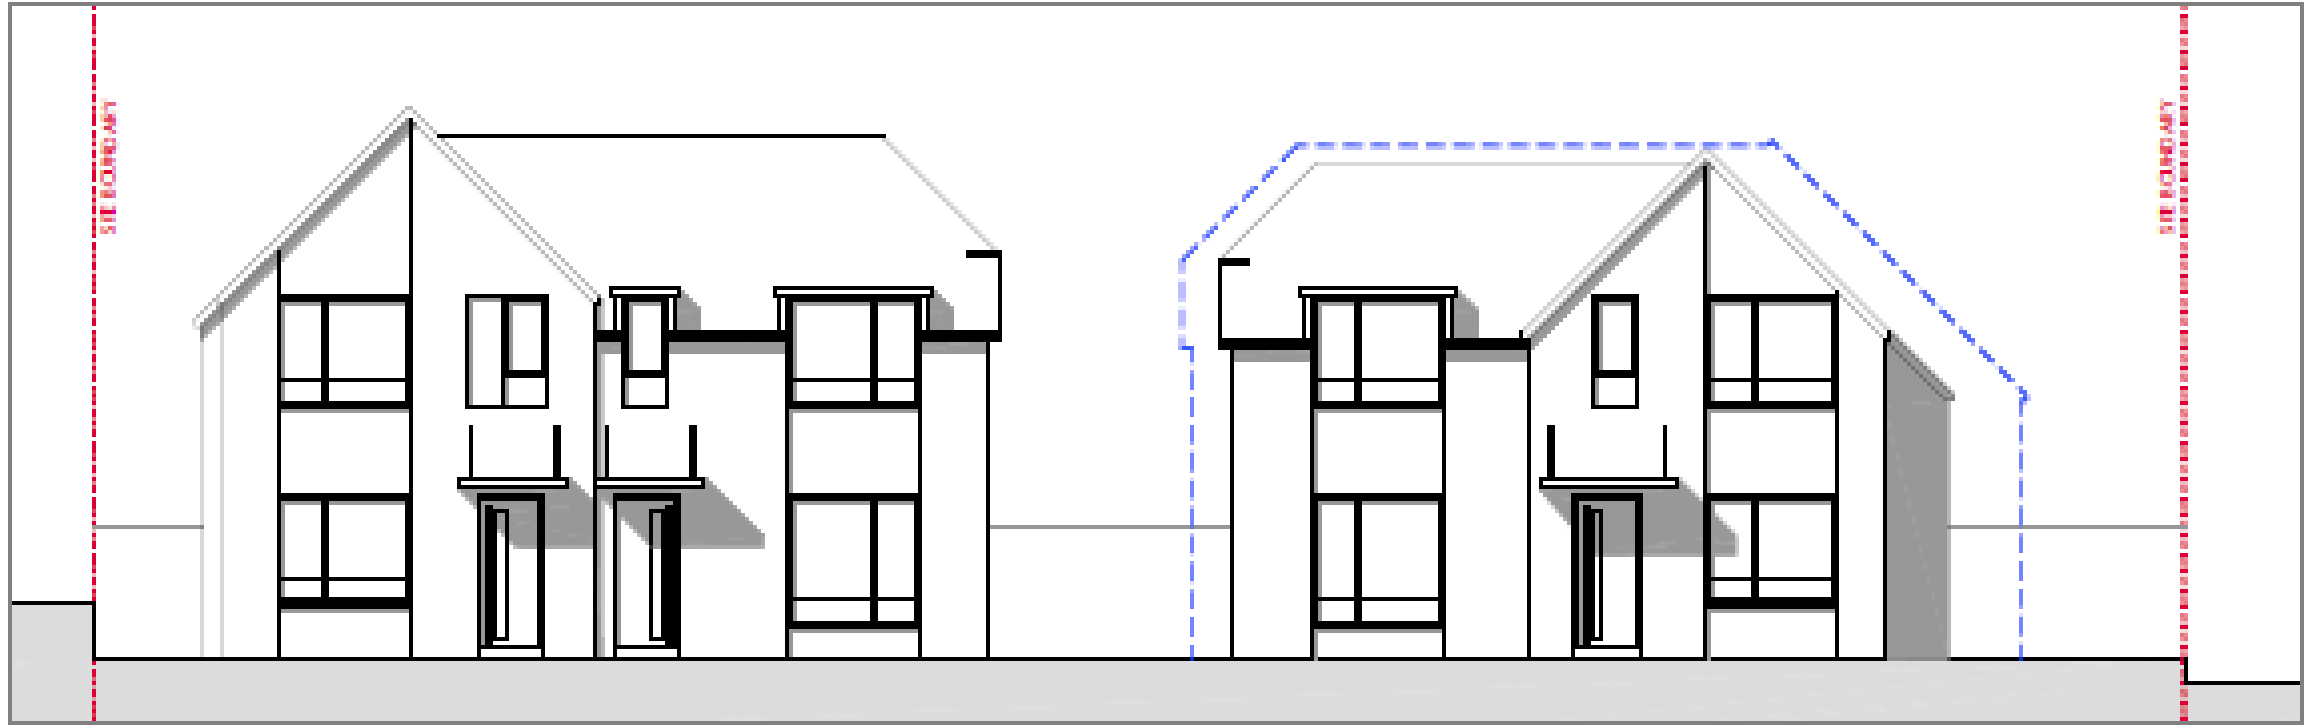

Proposed Streetscene A-A

Scale 1:100(A3)



Proposed Front Elevation

Scale 1/100@A3



Proposed Side Elevation (East)

Scale 1/100@A3




Proposed Rear Elevation

Scale 1/100@A3



Proposed Side Elevation (West)

Scale 1/100@A3

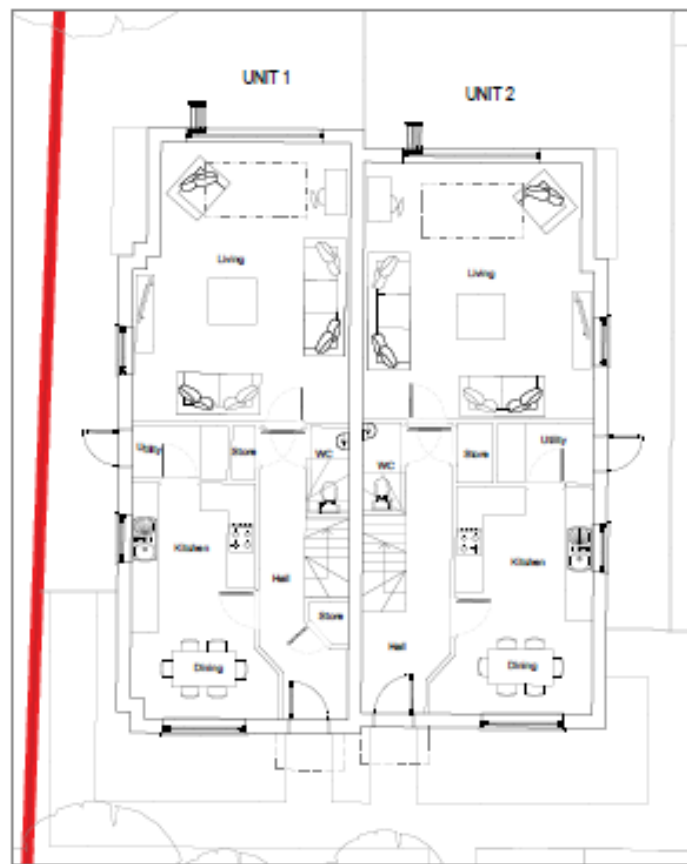

Ground Floorplan  
Scale 1:100@A3



First Floorplan  
Scale 1:100@A3



Proposed Front Elevation

Scale 1:100@A3



Proposed Side Elevation (East)

Scale 1:100@A3




Proposed Rear Elevation

Scale 1:100@A3



Proposed Side Elevation (West)

Scale 1:100@A3

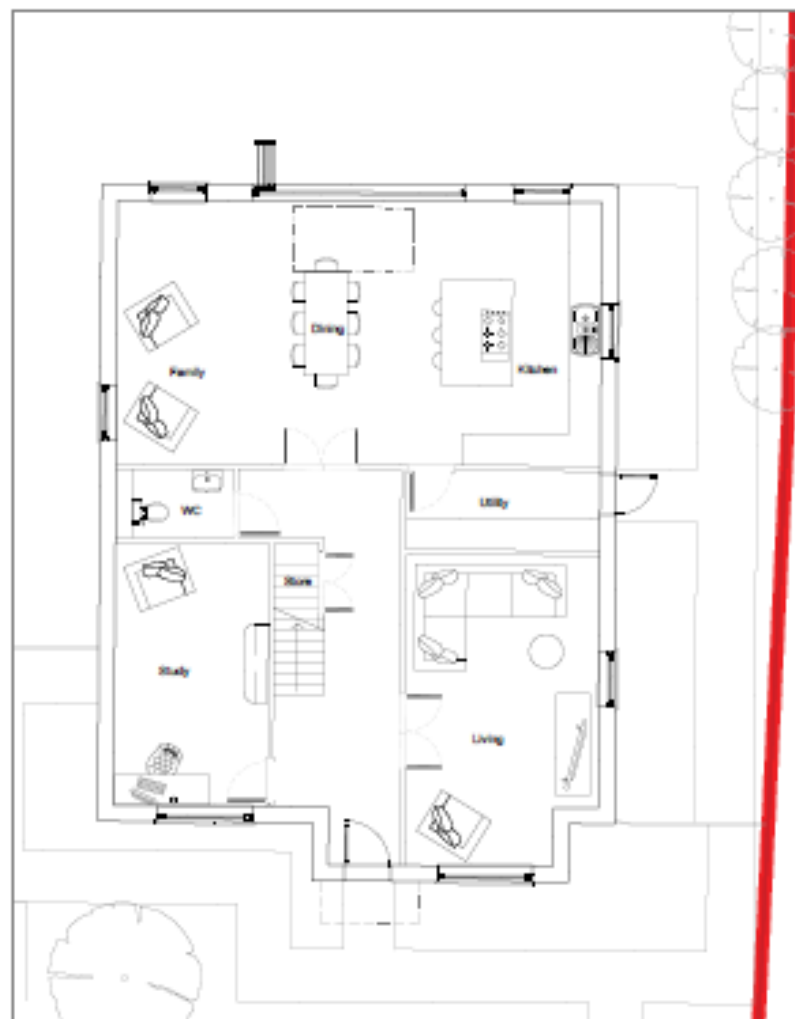

Ground Floorplan  
Scale 1:100@A3



First Floorplan  
Scale 1:100@A3



|
|
 Building widths
 
←
→
 Plot widths

FIGURE GROUND OF LOCAL AREA







Refused



Proposed




Proposed Streetscene A-A  
Scale 1:100(4)

Refused



Proposed Streetscene A-A  
Scale 1:100(4)

Proposed

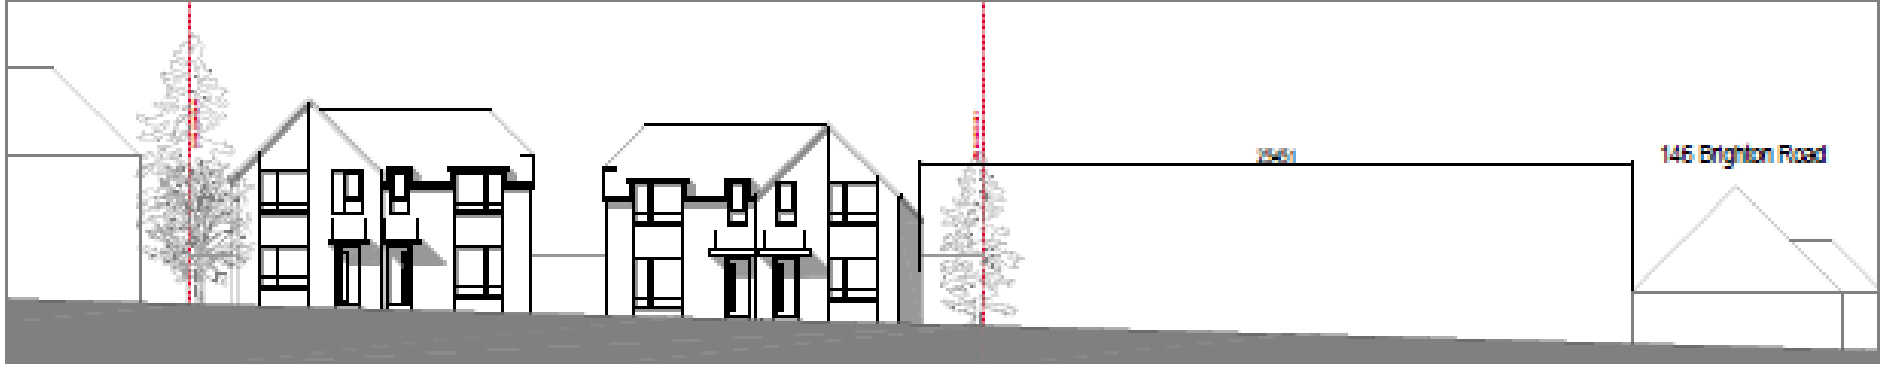

Proposed Cross Section [A-A]

Scale 1:200 @ A3



Proposed Church Lane Streetscene Cut-Through [B-B]

Scale 1:500 @ A3