


22/01410/F - Aberdour School, Brighton Road, Burgh Heath

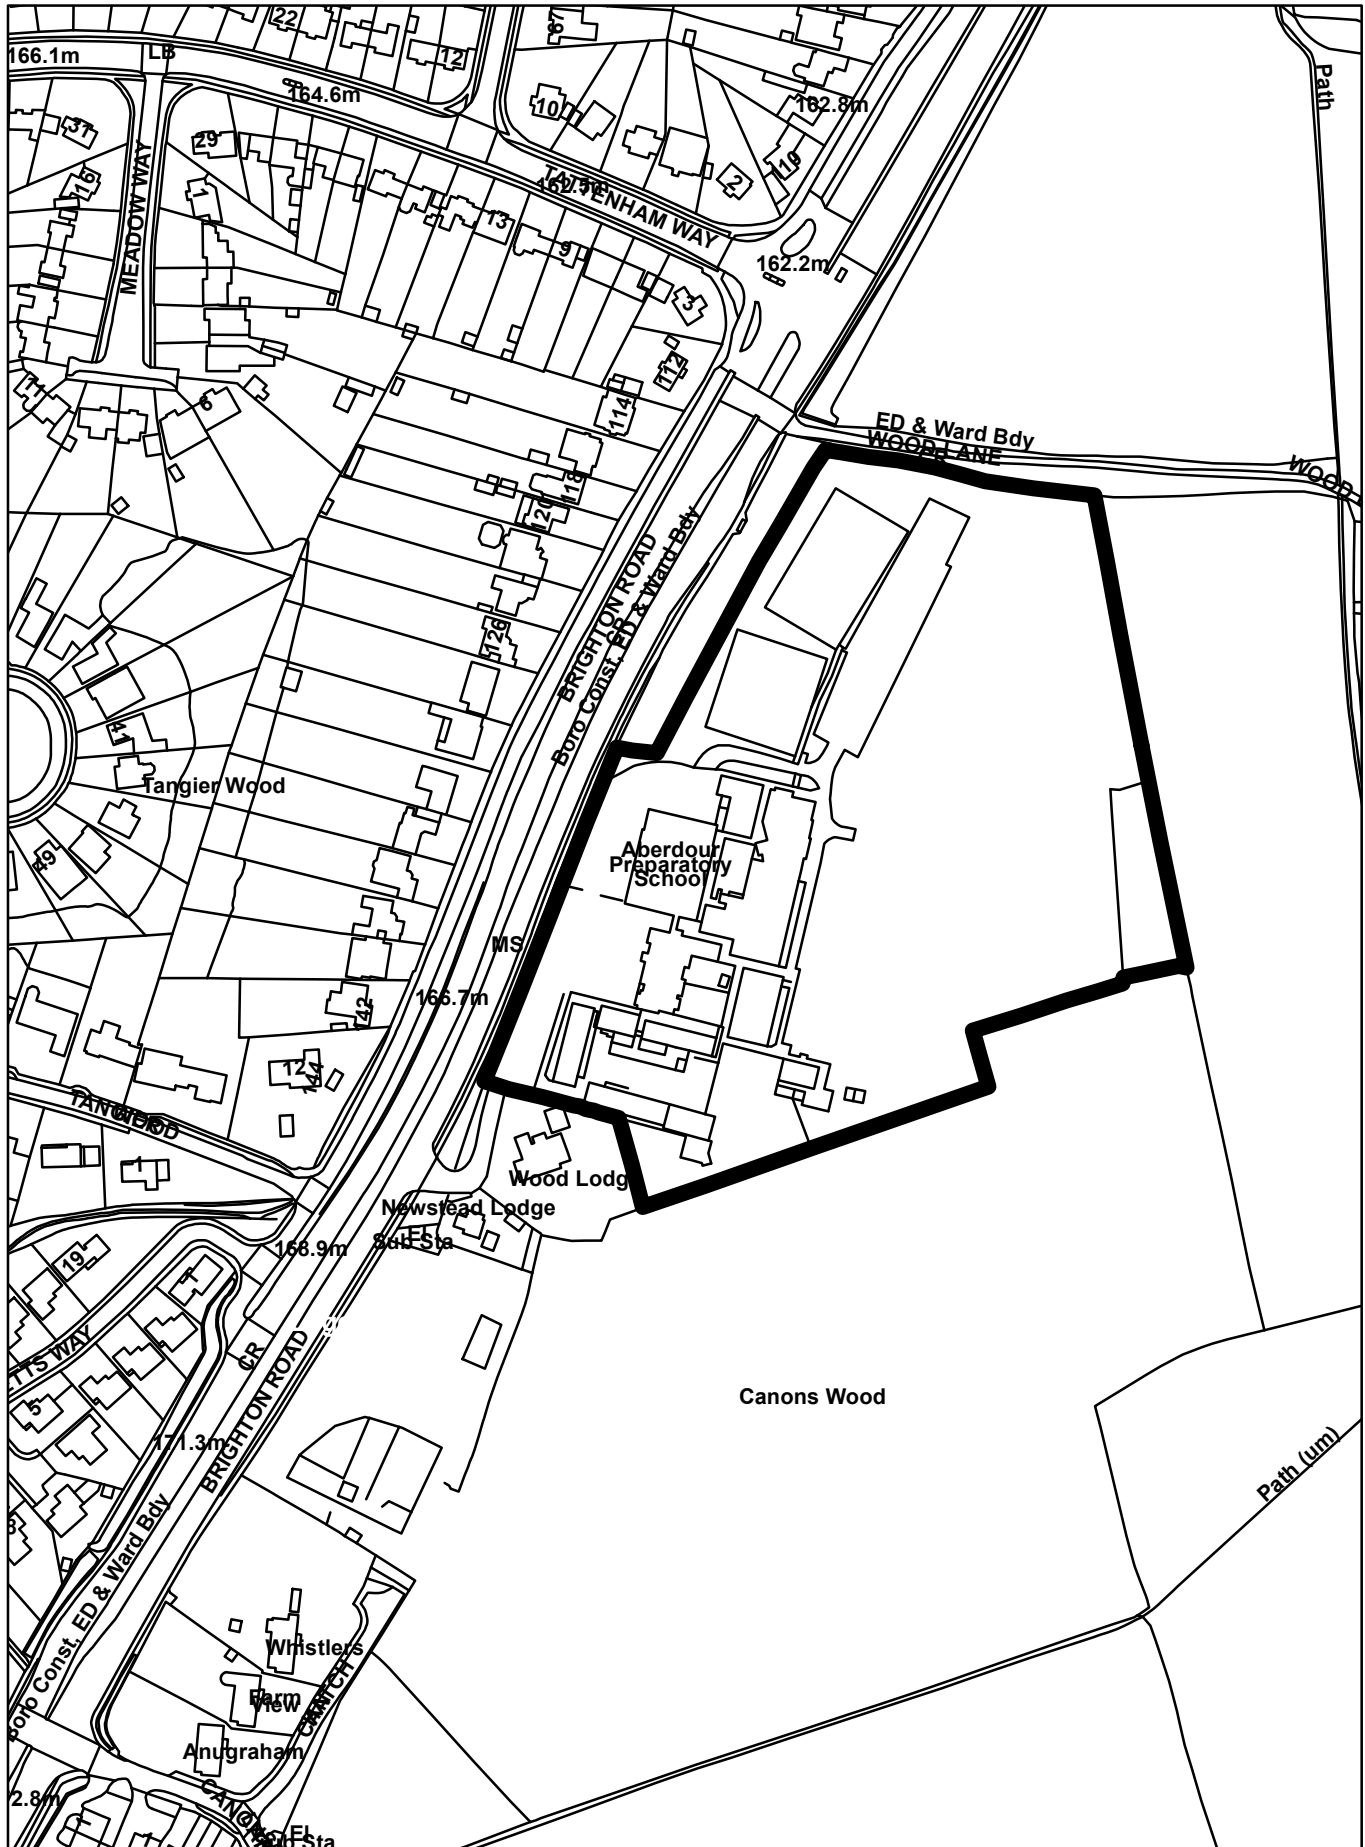





















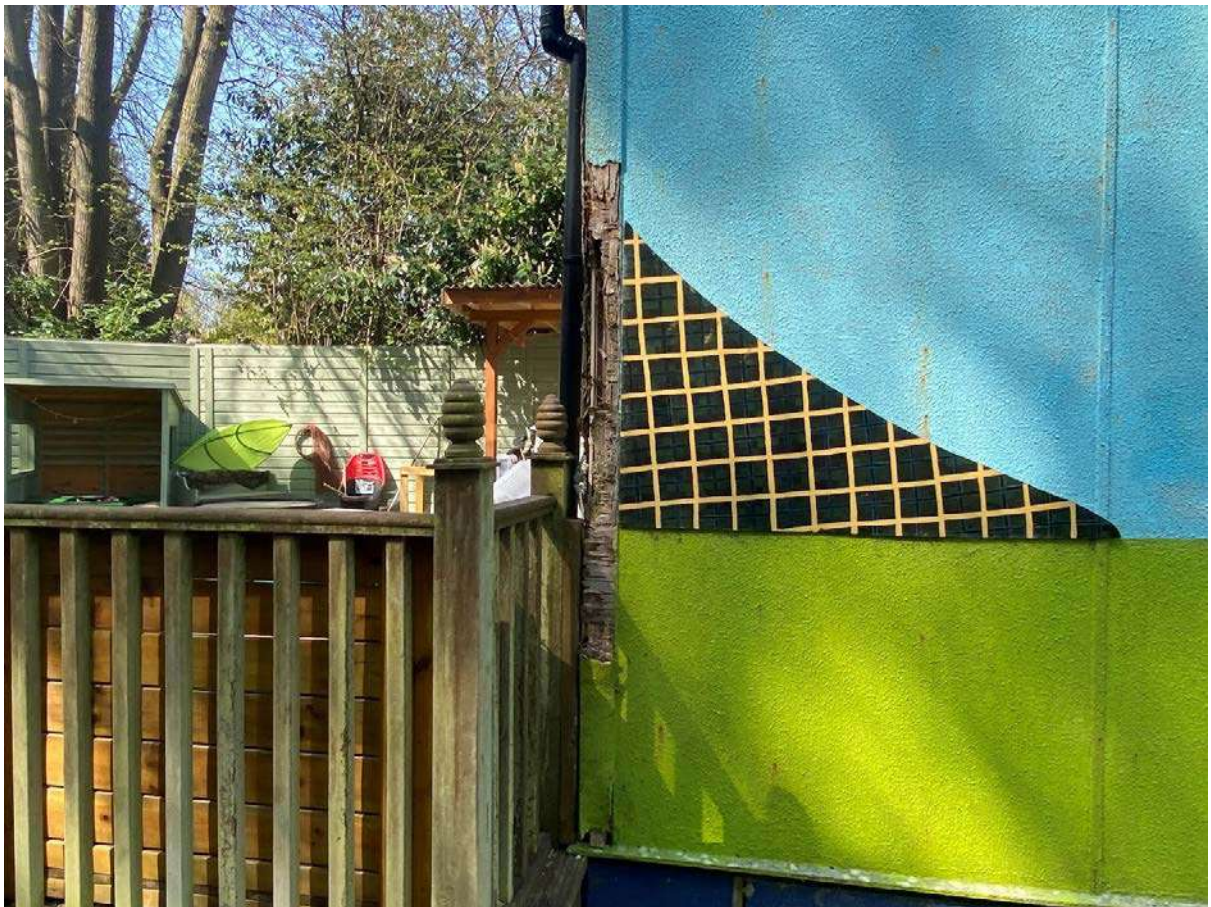


Aberdour Primary School



01856 898 022
www.UKPlanningMaps.com

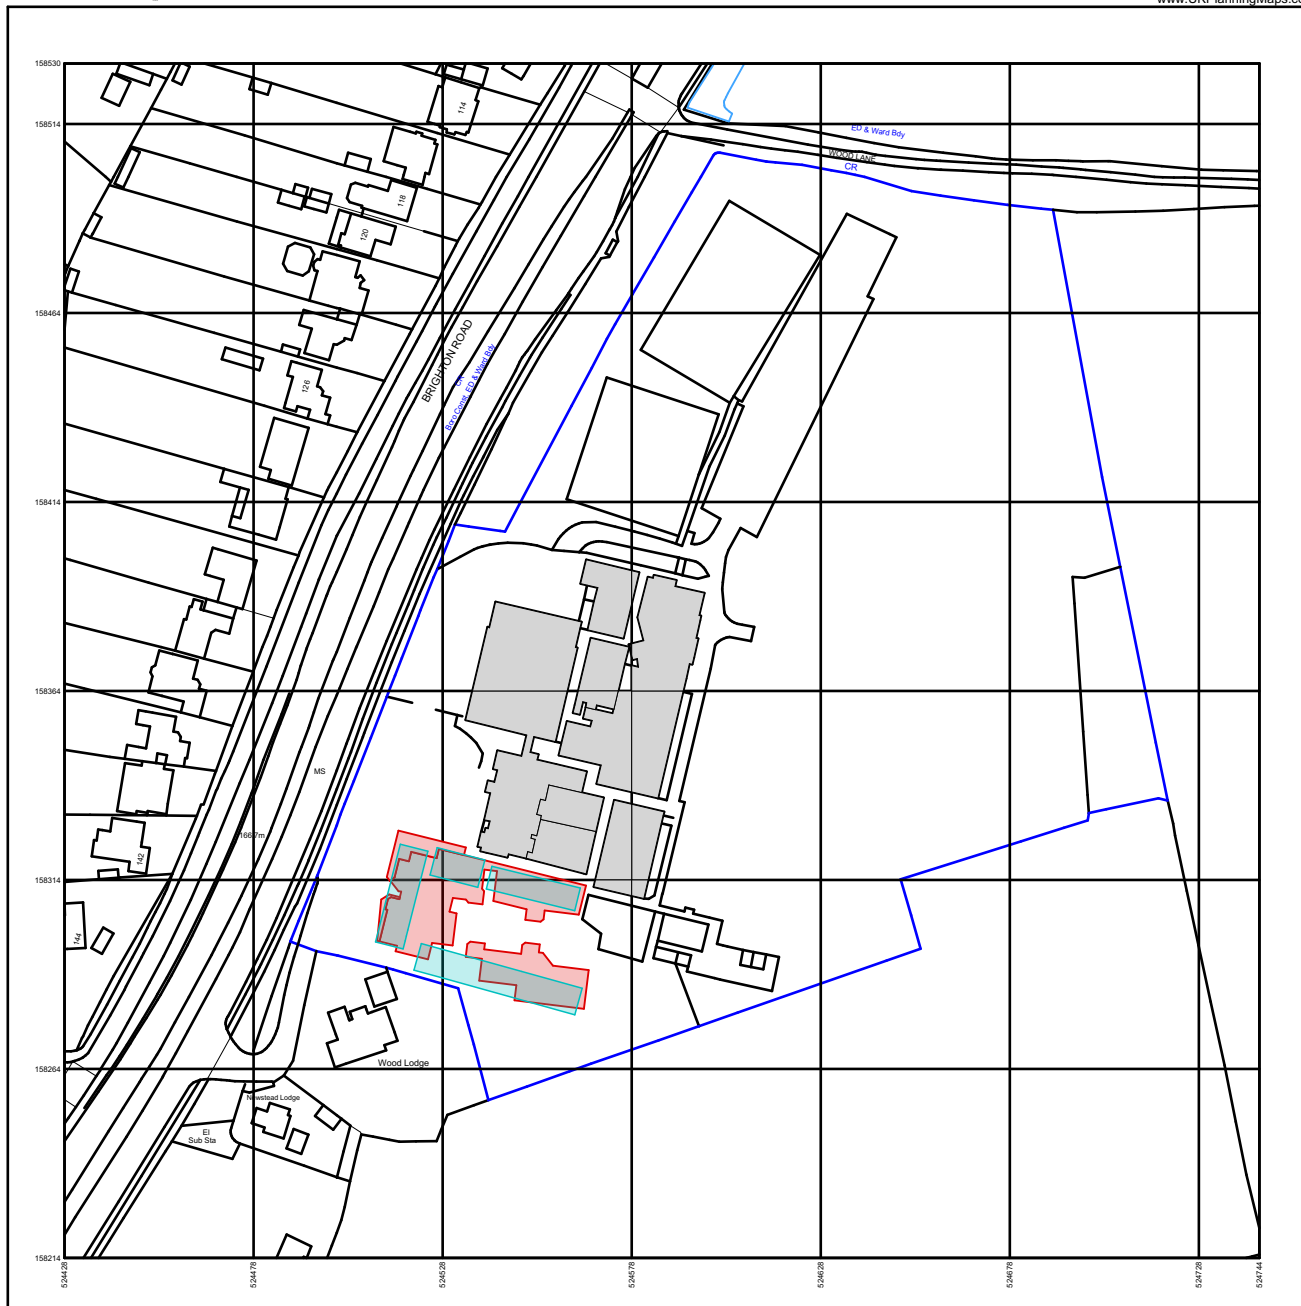

Produced on 06 June 2022 from the Ordnance Survey National Geographic Database and incorporating surveyed revision available at this date.
This map shows the area bounded by 524228 158214, 524744 158214, 524744 158530, 524428 158530, 524228 158214
Reproduction in whole or part is prohibited without the prior permission of Ordnance Survey.
Crown copyright 2022. Supplied by copla ltd trading as UKPlanningMaps.com a licensed Ordnance Survey partner (100054135).
Data license expires 06 June 2023. Unique plan reference: v10d/80707b/1091823

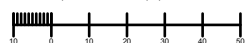

- 777.8m² Existing Cabins To Be Demolished
- 1080.4m² Proposed Building
- Site Boundary

Pod Development Ltd.

Suite 263
Peel House
Altrincham
Greater Manchester
WA14 2PX

t: 0330 377 3873
e: info@ecopoddesign.co.uk
www.ecopoddesign.co.uk

- Preliminary
- Feasibility
- Planning
- Building Regulations
- Tender
- Construction issue
- As Built

1. This drawing and content is copyright © of Pod Developments Limited
2. Do not scale. All dimensions to be checked on site prior to construction

Drawing no: 3.22
Drawing title: Superimposed Plan

Client: Mr Michael Valentine

Drawn by: BG Checked: PD

Project:	Aberdour Primary School
	KT20 6AJ
Scale:	1:2000 @ A3
Date:	21.07.22
Rev nr:	2

Aberdour Primary School



Pod Development Ltd.

Suite 263
Peel House
Altrincham
Greater Manchester
WA14 2PX

t: 0330 377 3873
e: info@ecopoddesign.co.uk
www.ecopoddesign.co.uk

- Preliminary
- Feasibility
- Planning
- Building Regulations
- Tender
- Construction issue
- As Built

1. This drawing and content is copyright © of Pod Developments Limited
2. Do not scale. All dimensions to be checked on site prior to construction

Drawing no: 3.24
Drawing title: Proposed Ground Floor Plan

Client: Mr Michael Valentine

Drawn by: BG Checked: PD

Project: Aberdour Primary School

KT20 6AJ

Scale: 1:200 @ A3

Date: 21.07.22

Rev nr: 2



















Aberdour Primary School



Pod Development Ltd.

Suite 263
Peel House
Altrincham
Greater Manchester
WA14 2PX

t: 0330 377 3873
e: info@ecopoddesign.co.uk
www.ecopoddesign.co.uk

- Preliminary
- Feasibility
- Planning
- Building Regulations
- Tender
- Construction issue
- As Built

1. This drawing and content is copyright © of Pod Developments Limited
2. Do not scale. All dimensions to be checked on site prior to construction

Drawing no: 3.24
Drawing title: Proposed Ground Floor Plan

Client: Mr Michael Valentine

Drawn by: BG Checked: PD

Project: Aberdour Primary School

KT20 6AJ

Scale: 1:200 @ A3

Date: 21.07.22

Rev nr: 2



