



22/02228/S73 - Land To The North Of Merrywood Park, Reigate

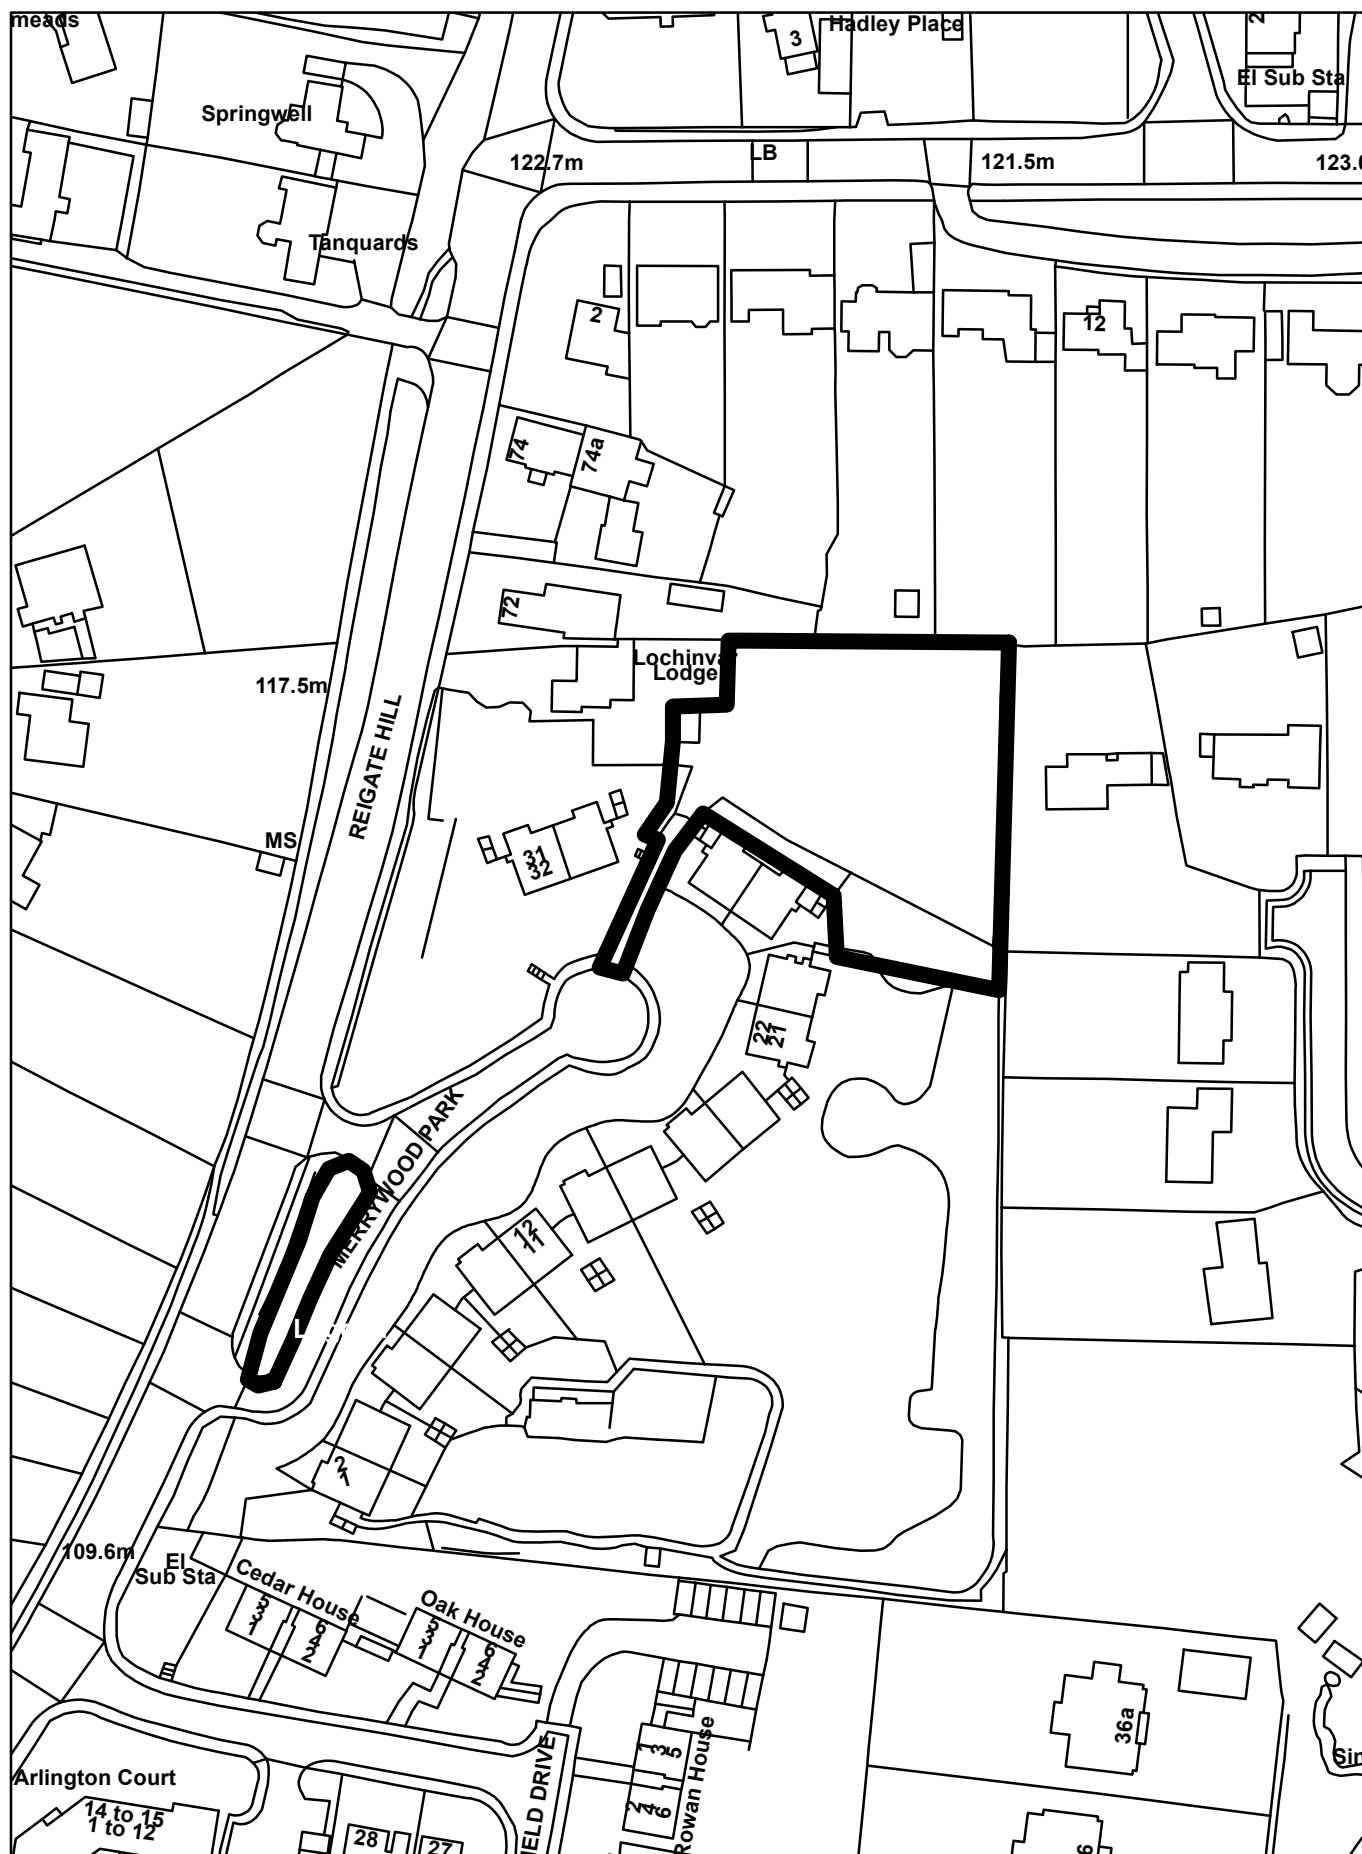

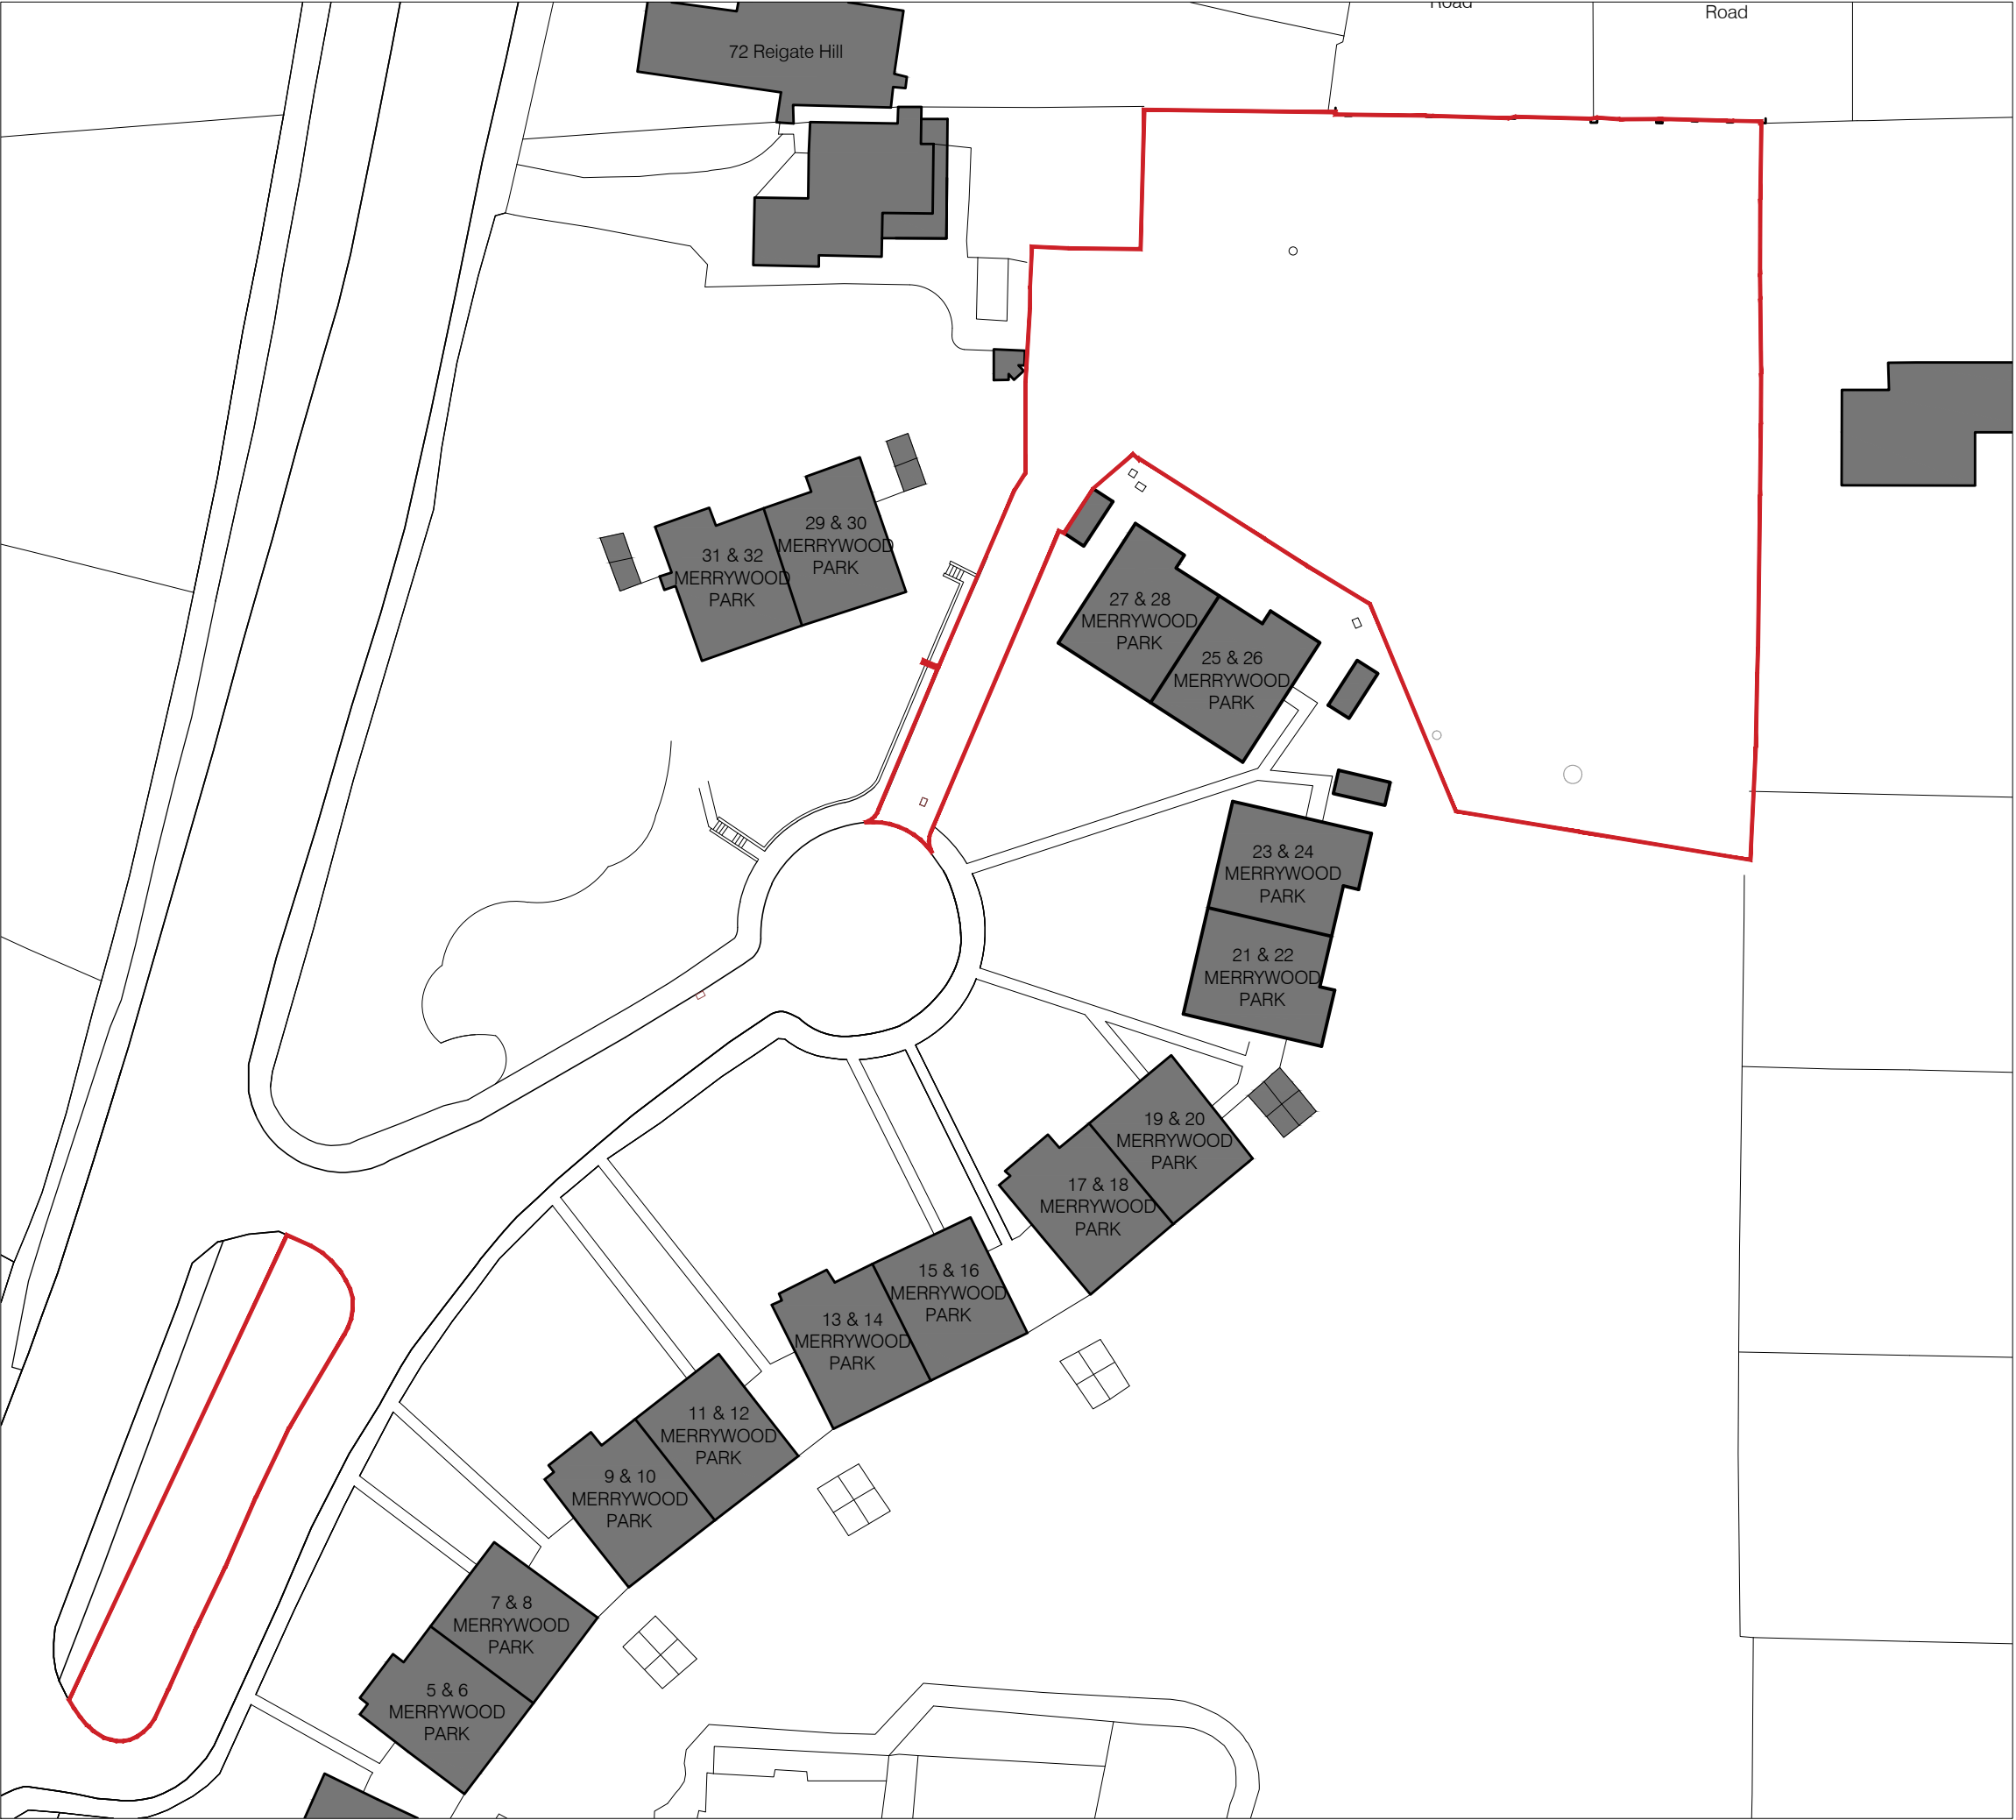

- NOTES
- This drawing to be read in conjunction with the design risk assessment prepared by Craft Architects Limited.
 - This drawing to be read in conjunction with all relevant drawings and specifications produced by CA and other members of the design team.
 - All dimensions are in millimetres unless otherwise stated.
 - Do not scale this drawing.
 - Any discrepancies in dimensions are to be reported to the architect immediately.
 - All information subject to detailed site survey, it is the duty of the contractor and his agent to check all dimensions on site.
 - This drawing is the copyright © of Craft Architects, do not reproduce without permission.

Site boundary



0 5m 10m 20m

/	04/09/18	Issued for Information	MP
REV	DATE	DESCRIPTION	DRAWN BY

FOR INFORMATION

Land to the north of Merrywood Park
Reigate, RH2 9PA, Surrey

SITE LOCATION PLAN

drawing number revision

1676 PA GA 0001 /

scale

1:500 @A3

date / drawn by / checked by

26.07.18 MP / CA




CRAFT architects

97 Auckland Road london se192dt tel. 020 7231 4361 www.craftarchitects.co.uk	and	studio A303.1 the biscuit factory 100 clements road london se16 4dg
---	-----	--

NOTES

- This drawing to be read in conjunction with the design risk assessment prepared by Craft Architects Limited.
- This drawing to be read in conjunction with all relevant drawings and specifications produced by CA and other members of the design team.
- All dimensions are in millimetres unless otherwise stated.
- Do not scale this drawing.
- Any discrepancies in dimensions are to be reported to the architect immediately.
- All information subject to detailed site survey, it is the duty of the contractor and his agent to check all dimensions on site.
- This drawing is the copyright © of Craft Architects, do not reproduce without permission.

KEY

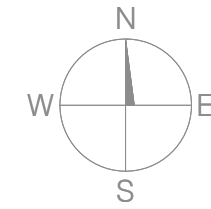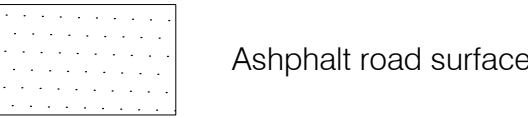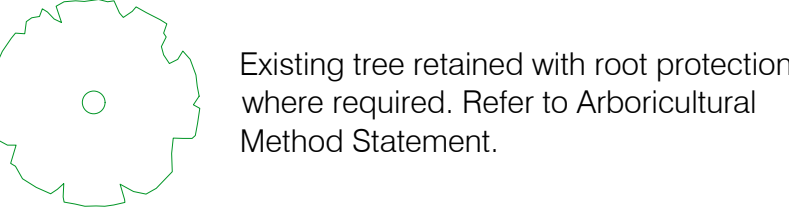

/	04/09/18	Issued for Planning	MP
REV	DATE	DESCRIPTION	DRAWN BY

PLANNING APPLICATION

Land to the north of Merrywood Park
Reigate, RH2 9PA, Surrey

PROPOSED SITE PLAN
- Residents' Parking Area

drawing number revision

1676 PA GA 2001

scale
1:100 @A1 1:200 @A3

date / drawn by / checked by
05.06.18 MP / RH

CRAFT architects

97 Auckland Road london se192dt
tel. 020 7231 4361
www.craftarchitects.co.uk

and

studio A303.1
the biscuit factory
100 clements road
london se16 4dg

Proposed parking spaces for
existing Merrywood Park residents
as original approved planning
application reference: 15/02914/F

13 & 14
MERRYWOOD
PARK

11 & 12
MERRYWOOD
PARK

9 & 10
MERRYWOOD
PARK

7 & 8
MERRYWOOD
PARK


5 & 6
MERRYWOOD
PARK

2 & 4




- NOTES
- This drawing to be read in conjunction with the design risk assessment prepared by Craft Architects Limited.
 - This drawing to be read in conjunction with all relevant drawings and specifications produced by CA and other members of the design team.
 - All dimensions are in millimetres unless otherwise stated.
 - Do not scale this drawing.
 - Any discrepancies in dimensions are to be reported to the architect immediately.
 - All information subject to detailed site survey, it is the duty of the contractor and his agent to check all dimensions on site.
 - This drawing is the copyright © of Craft Architects, do not reproduce without permission.


KEY

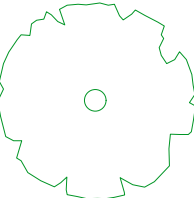

Existing tree retained with root protection where required. Refer to Arboricultural Method Statement.

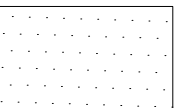

Ashphalt road surface

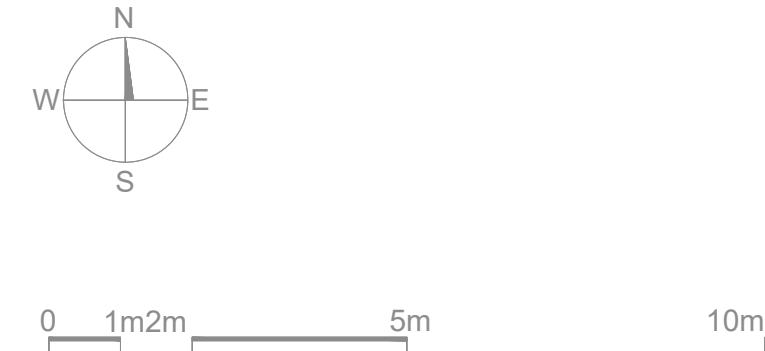

/	24/06/22	Removed parking	CA
/	04/09/18	Issued for Planning	MP
REVDATE	DESCRIPTION		DRAWN BY

PLANNING APPLICATION


Land to the north of Merrywood Park
Reigate, RH2 9PA, Surrey

PROPOSED SITE PLAN
- Residents' Parking Area

drawing number	revision
1676 PA GA 2001	A
scale	
1:100 @A1 1:200 @A3	
date / drawn by / checked by	
05.06.18 MP / RH	

CRAFT architects

415 Cocoa Building
The Biscuit Factory
Drummond Road
London SE16 4DG
tel: 0208 037 9322
www.craftarchitects.co.uk

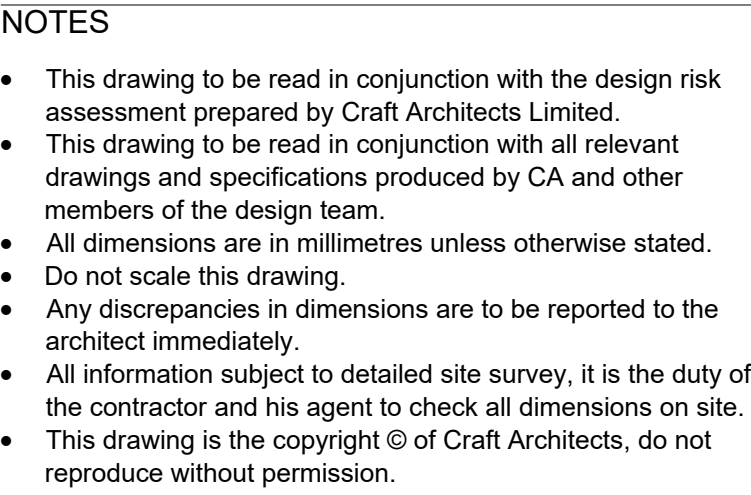

D	04/04/19	Revised Parking Layout	CA
C	08/03/19	Revised Parking Layout	CA
B	11/01/19	Revised Parking Layout	CA
A	23/11/18	Revised Parking Layout	CA
/	04/09/18	Issued for Planning	MP
REV	DATE	DESCRIPTION	DRAWN

Land to the north of Merrywood P.
Reigate, RH2 9PA, Surrey

PROPOSED SITE PLAN

drawing number revisi

1676 PA GA 2000 D

scale

1:100 @A1 1:200 @A3

date / drawn by / checked by
26.07.18 MP / CA

CRAFT architects

97 Auckland Road and studio A303.1
london se192dt the biscuit factory
tel. 020 7231 4361 100 clements road
www.craftarchitects.co.uk london se16 4









