





# 22/02450/F - Saxley Court, 121 - 129 Victoria Road, Horley

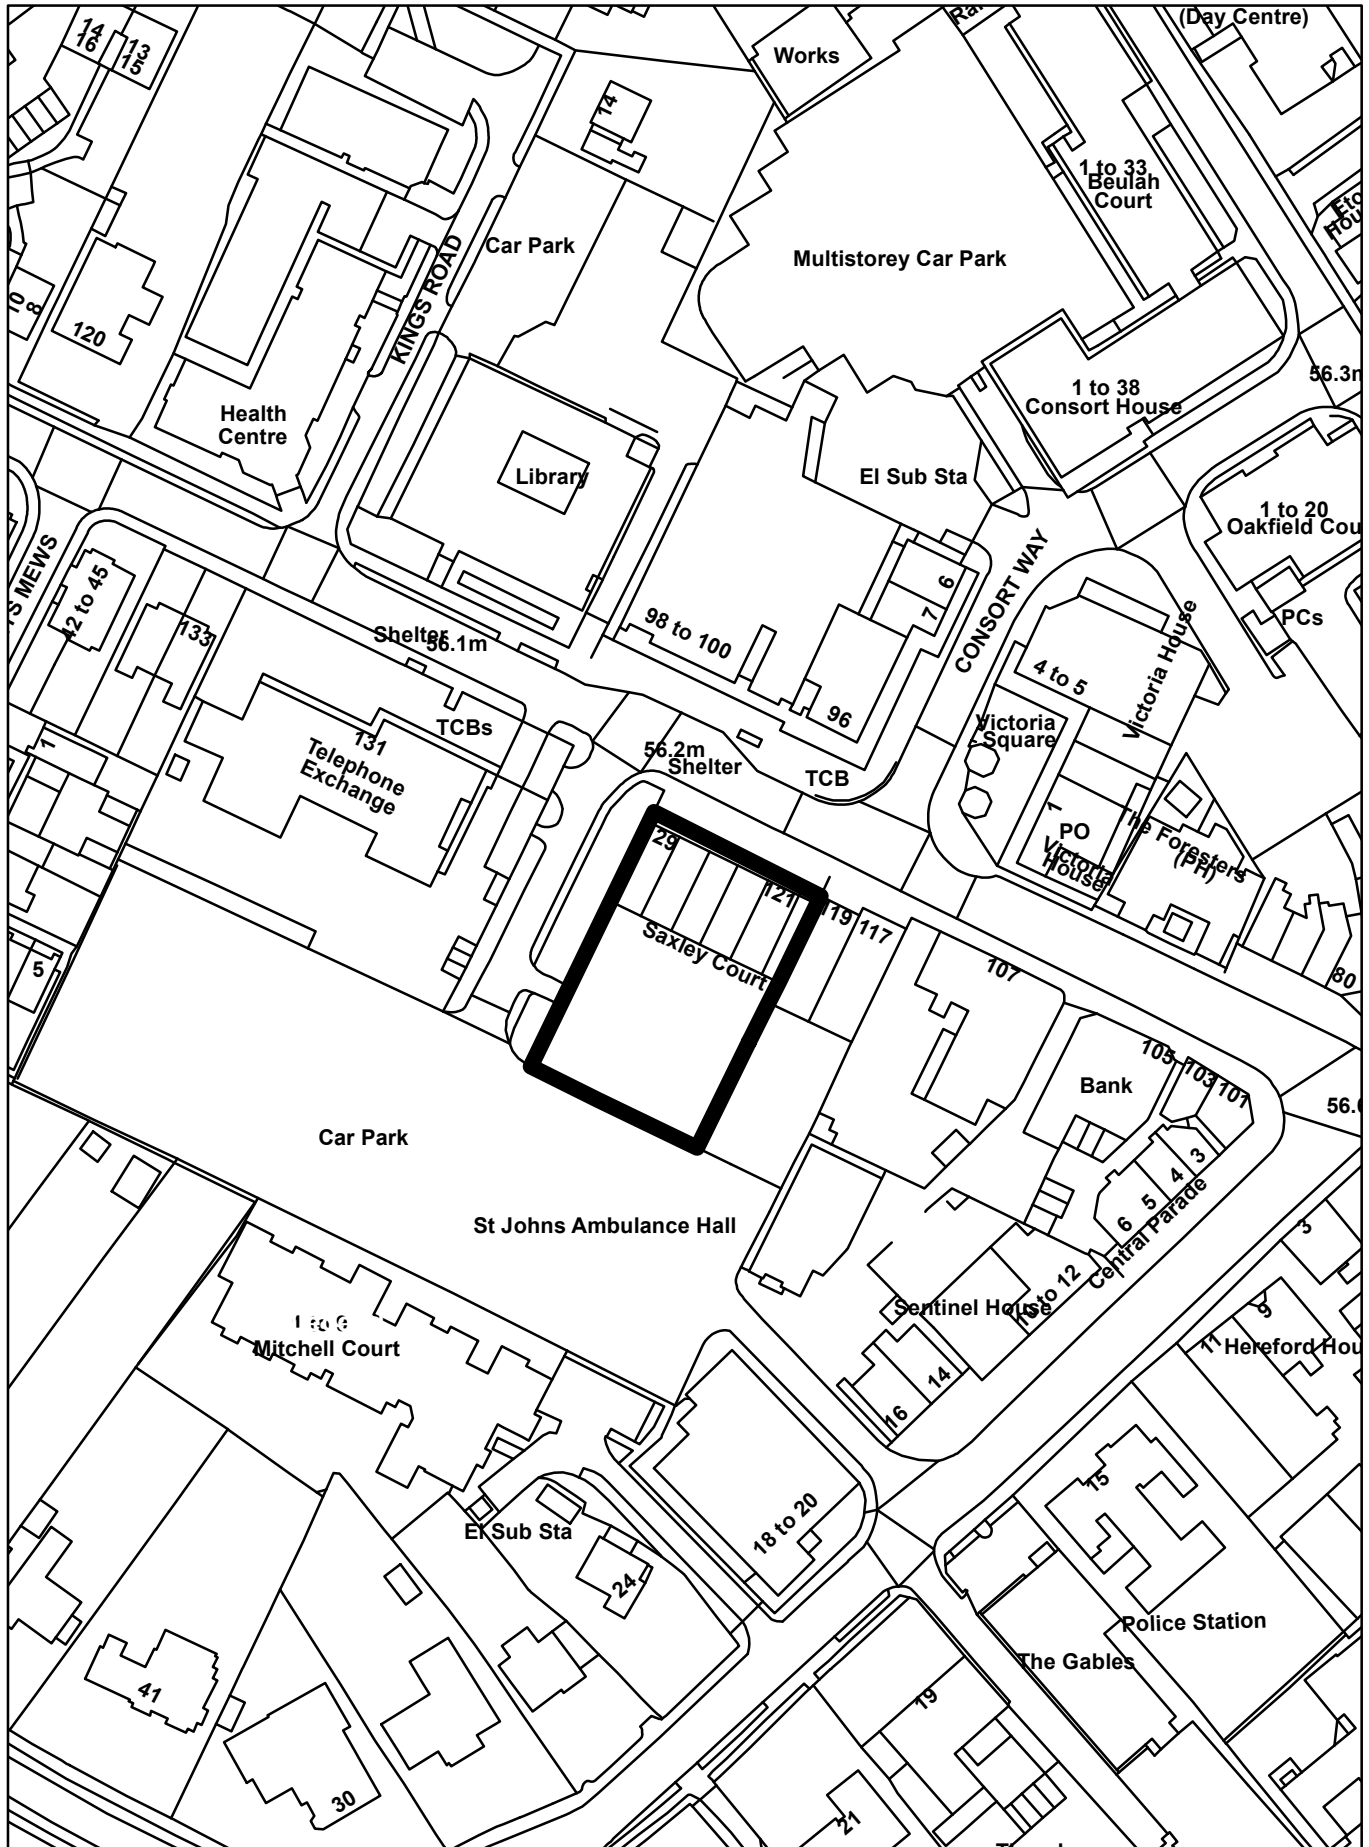

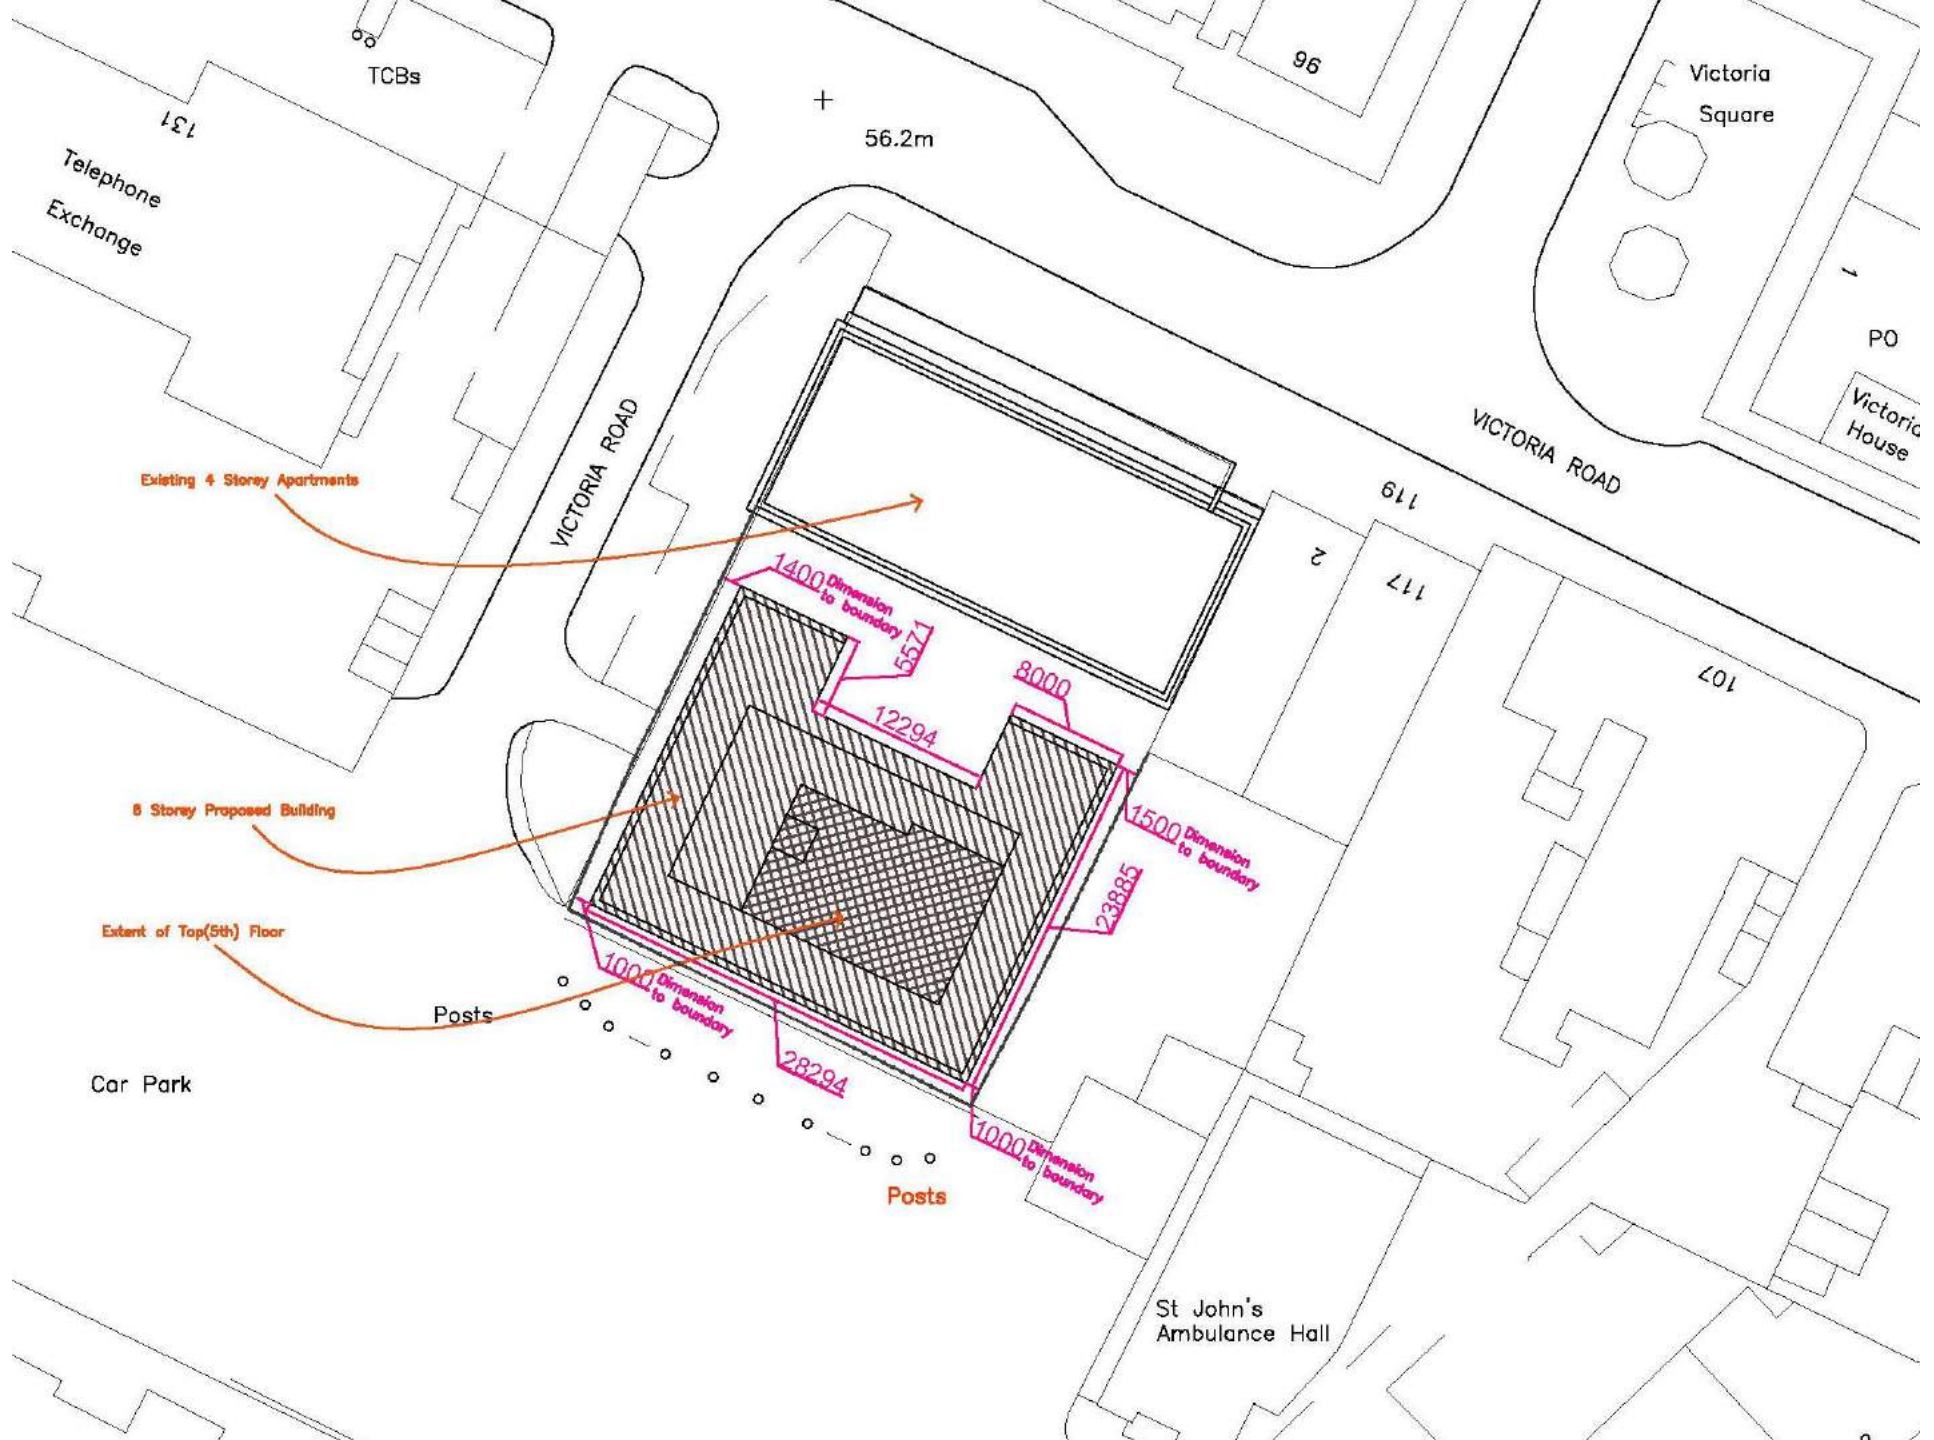

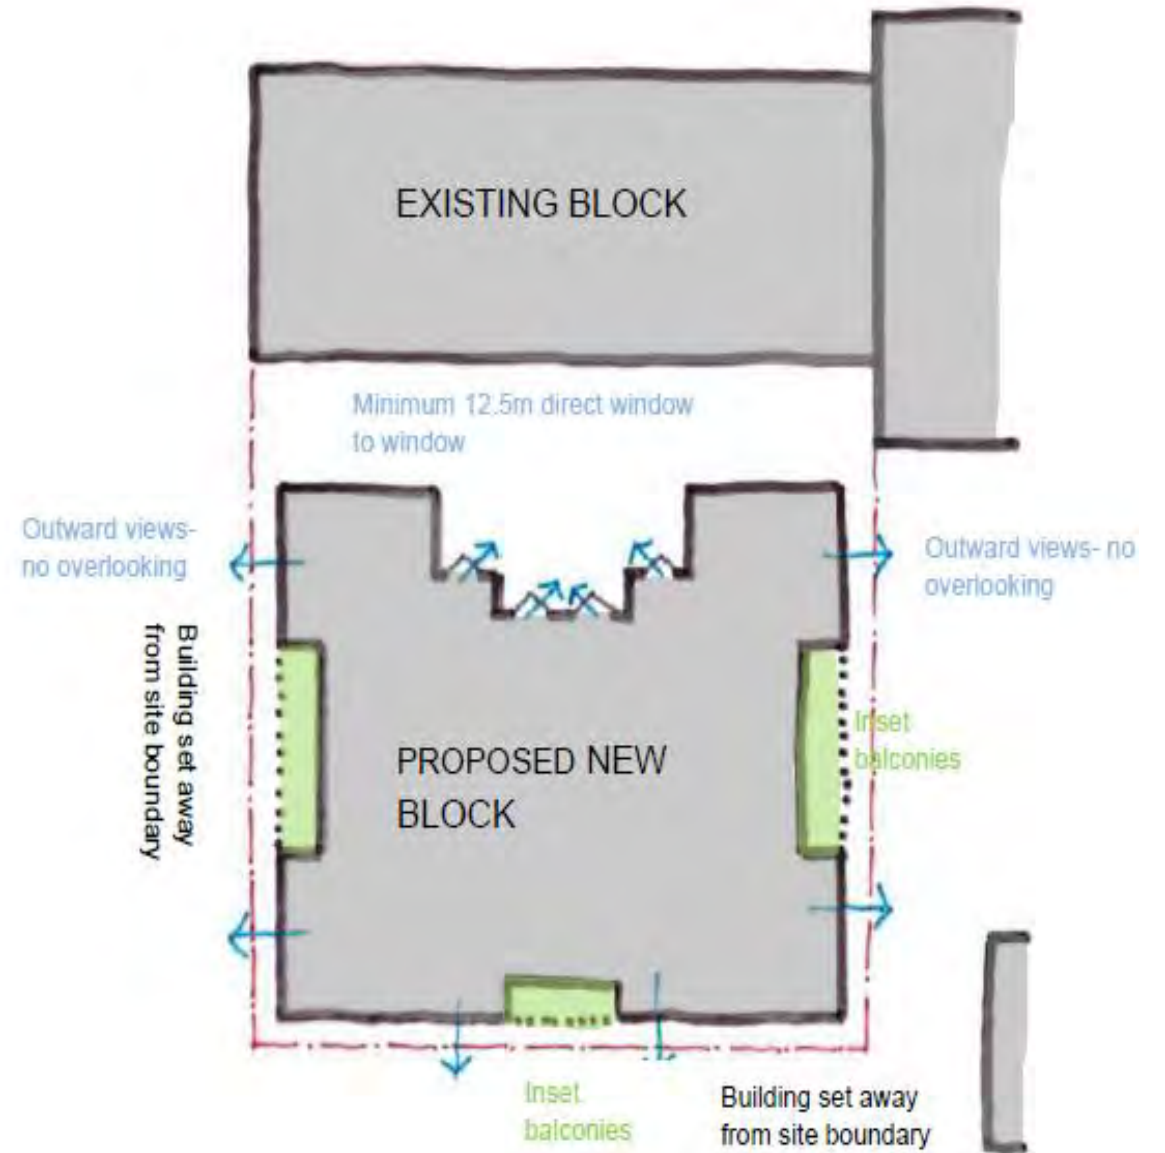

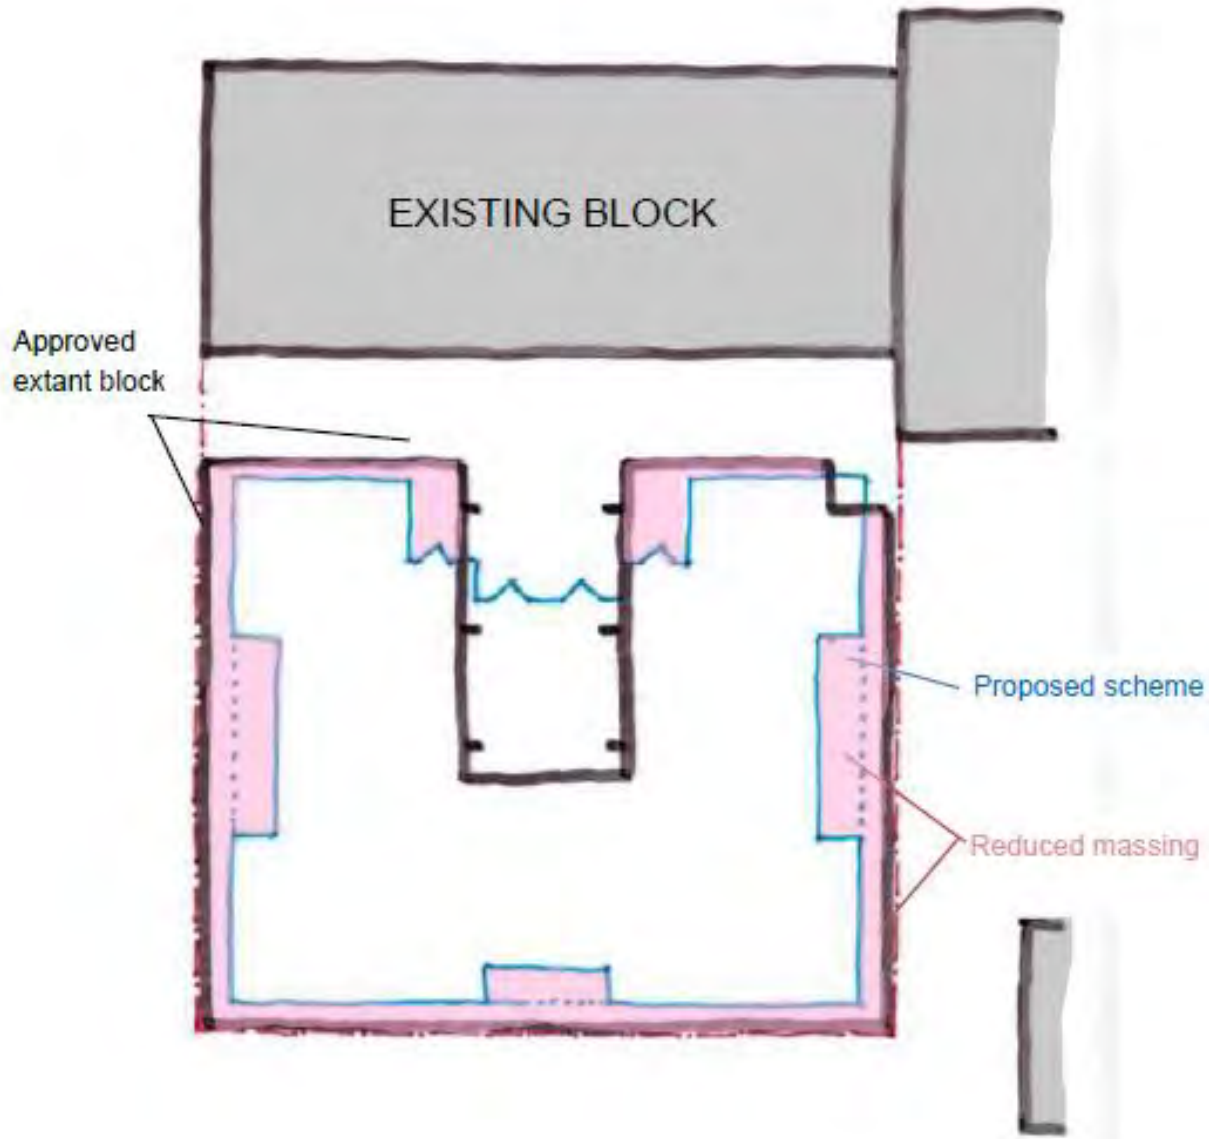




Consented scheme- separation distances



Proposed scheme- separation distances

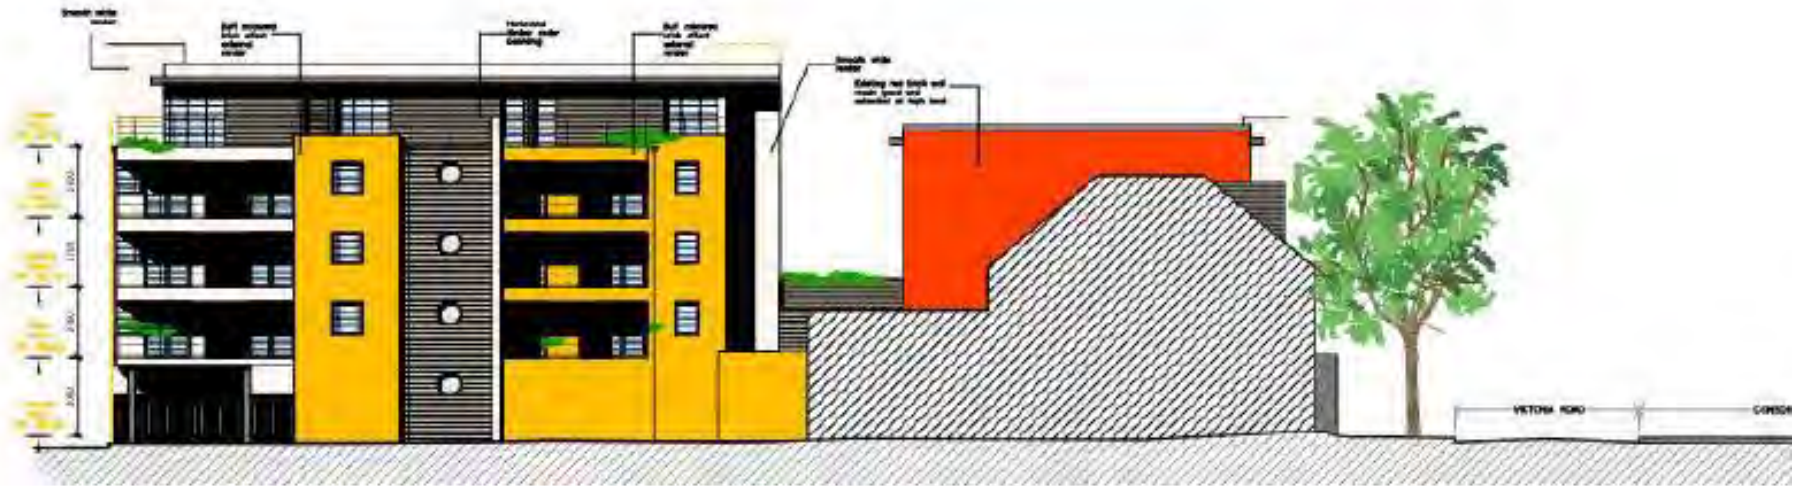

Proposed East Elevation



Proposed South Elevation






1 East Elevation



2 West Elevation

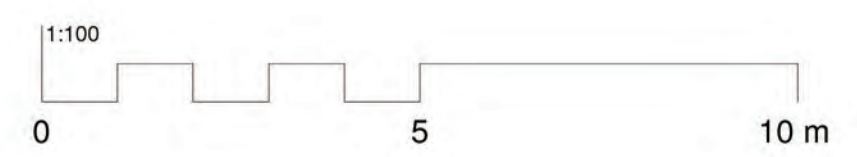

Extent of Approved Scheme

DO NOT SCALE FROM THIS DRAWING IN EITHER PAPER OR DIGITAL FORMAT. THIS DRAWING IS IN INDICATED SCALE ONLY.  
 REVISION SCHEDULE  
 A 31/10/22 Planning Stage

**GRAYLING THOMAS**  
 ARCHITECTS

JOHN ECCLES HOUSE  
 SCIENCE PARK  
 ROBERT ROBINSON AVENUE  
 OXFORD  
 OX4 4GP  
 TEL: 01865 355519  
 EMAIL: STUDIO@GRAYLINGTHOMAS.COM

PROJECT  
 Residential Development  
 Saxley Court  
 Horley

DRAWING  
 Illustrative Elevations - East, West

DATE	31/10/22	PROJECT SCALE	1:100
CHECKED	AT	PROJECT NO	472
REVISION	A	DRAWING NO	PL18






1 North Elevation



2 South Elevation

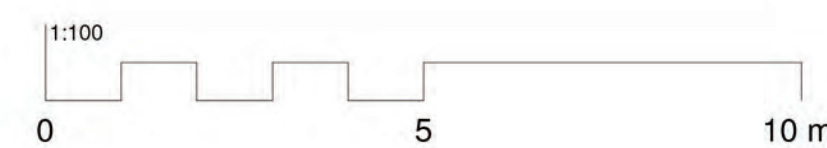

Extent of Approved Scheme

DO NOT SCALE FROM THIS DRAWING IN EITHER PAPER OR DIGITAL FORMAT. THIS DRAWING IS IN INDICATED SCALE ONLY.  
 REVISION SCHEDULE  
 A 31/10/22 Planning Stage

**GRAYLING THOMAS**  
 ARCHITECTS

JOHN ECCLES HOUSE  
 SCIENCE PARK  
 ROBERT ROBINSON AVENUE  
 OXFORD  
 OX4 4GP  
 TEL: 01865 355519  
 EMAIL: STUDIO@GRAYLINGTHOMAS.COM

PROJECT  
 Residential Development  
 Saxley Court  
 Horley

DRAWING  
 Illustrative Elevations - South,  
 North

DATE	PROJECT SCALE
31/10/22	1:100
CHECKED	PROJECT NO
AT	472
REVISION	DRAWING NO
A	PL19





DO NOT SCALE FROM THIS DRAWING IN EITHER PAPER OR DIGITAL FORMAT. THIS DRAWING IS IN INDICATED SCALE ON A3.

REVISION SCHEDULE		
REV	DATE	DESCRIPTION
A	31/10/22	Planning issue

**GRAYLING THOMAS**  
ARCHITECTS

JOHN ECCLES HOUSE  
SCIENCE PARK  
ROBERT ROBINSON AVENUE  
OXFORD  
OX4 4GP  
TEL : 01865 955519  
EMAIL : STUDIO@GRAYLINGTHOMAS.COM

COPYRIGHT RESERVED  
PROJECT  
Residential Development  
Saxley Court  
Horley

DRAWING  
Illustrative Perspective 1

DATE	PROJECT SCALE
31/10/22	
CHECKED	PROJECT NO
AT	472
REVISION	DRAWING NO
A	PL23





DO NOT SCALE FROM THIS DRAWING IN EITHER PAPER OR DIGITAL FORMAT. THIS DRAWING IS IN INDICATED SCALE ON A3.

REVISION SCHEDULE		
REV	DATE	DESCRIPTION
A	31/10/22	Planning issue

**GRAYLING THOMAS**  
ARCHITECTS

JOHN ECCLES HOUSE  
SCIENCE PARK  
ROBERT ROBINSON AVENUE  
OXFORD  
OX4 4GP  
TEL : 01865 955519  
EMAIL : STUDIO@GRAYLINGTHOMAS.COM

COPYRIGHT RESERVED  
PROJECT  
Residential Development  
Saxley Court  
Horley

DRAWING  
Illustrative Perspective 2

DATE	PROJECT SCALE
31/10/22	
CHECKED	PROJECT NO
AT	472
REVISION	DRAWING NO
A	PL24























