




23/00970/HHOLD - 144 Balcombe Road, Horley

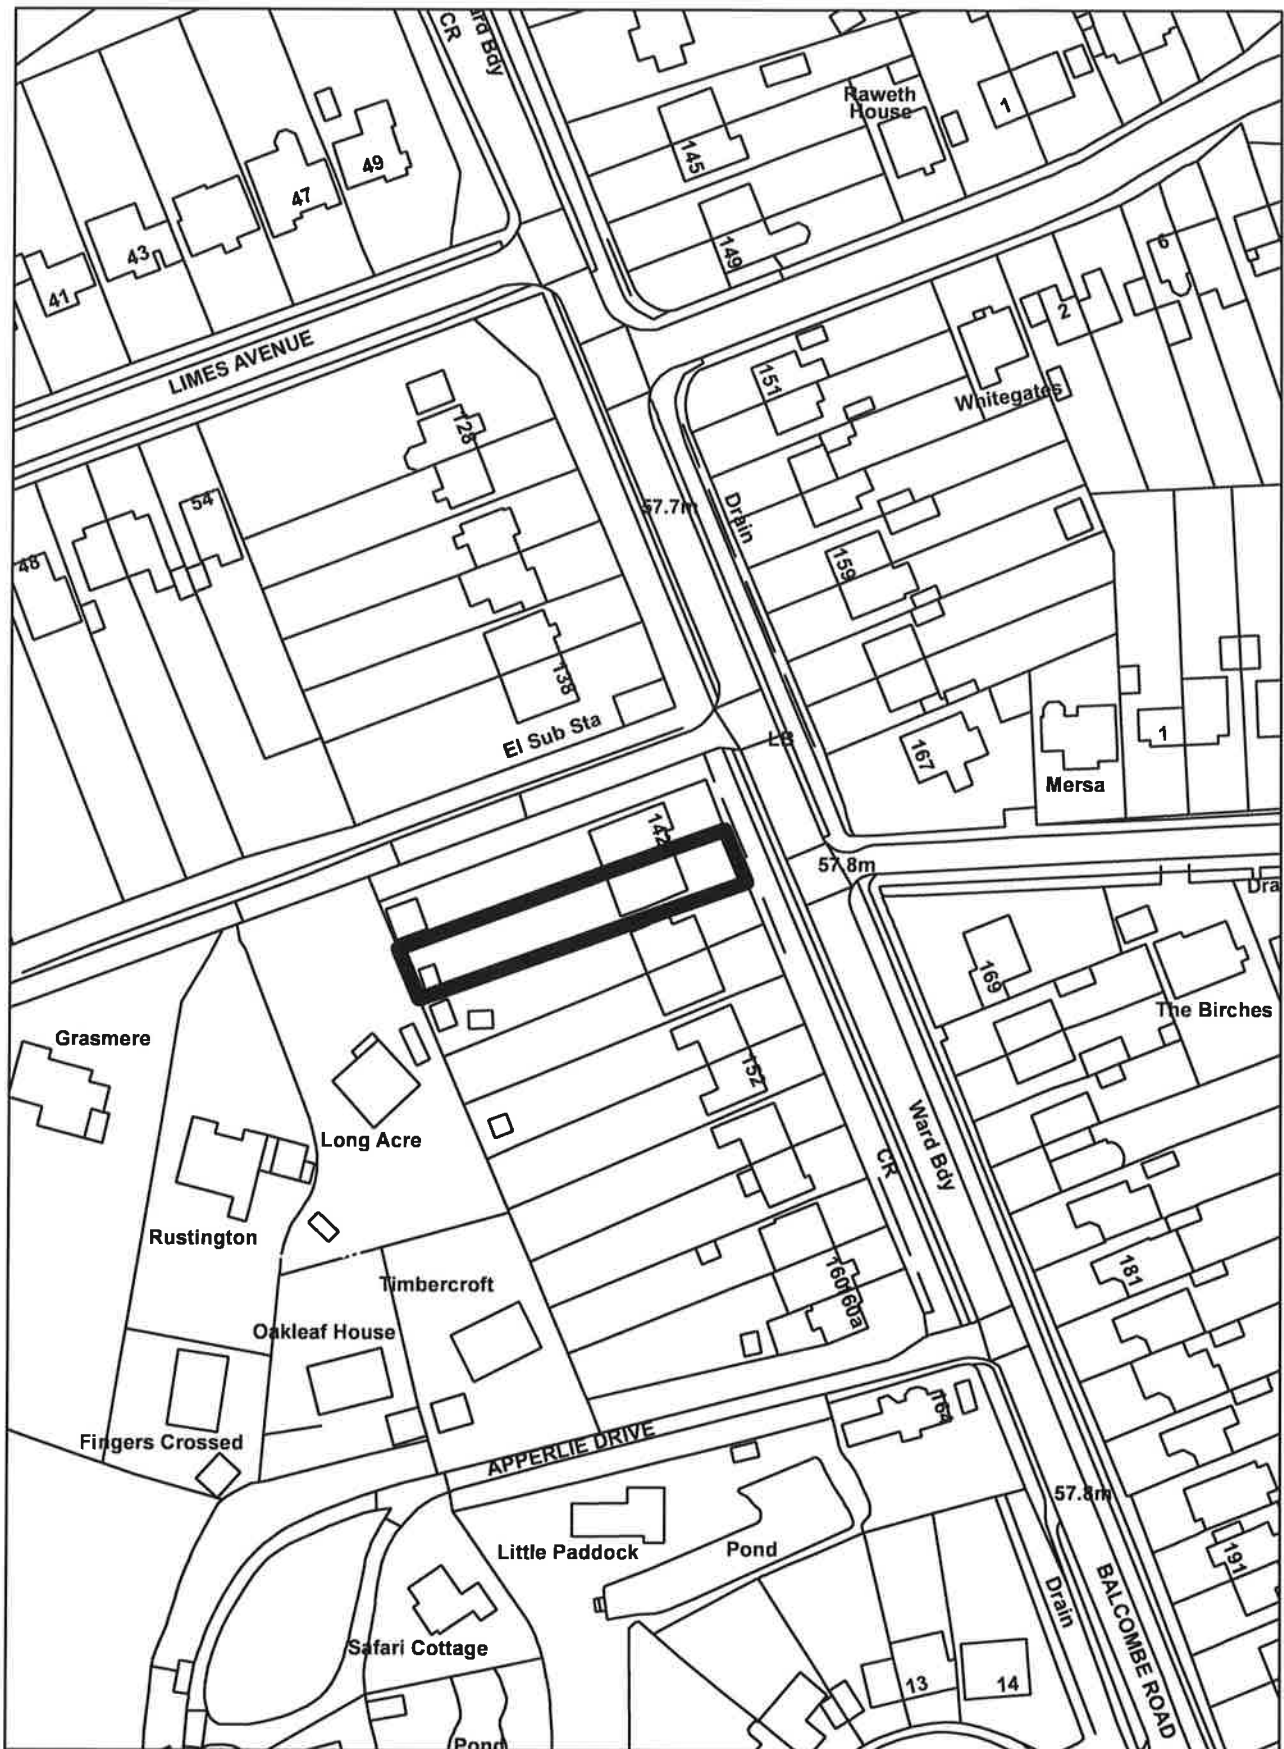


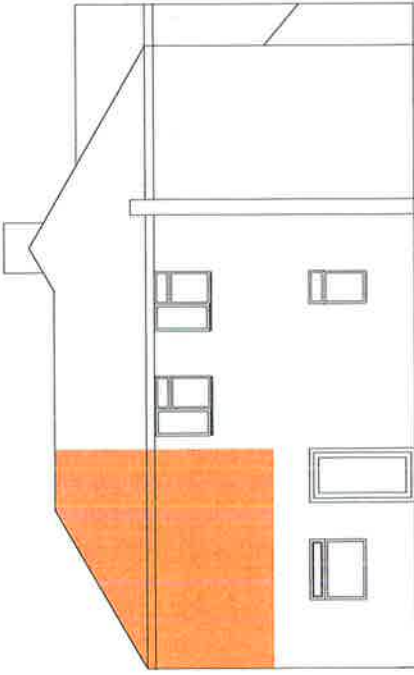


Proposed Side Elevation

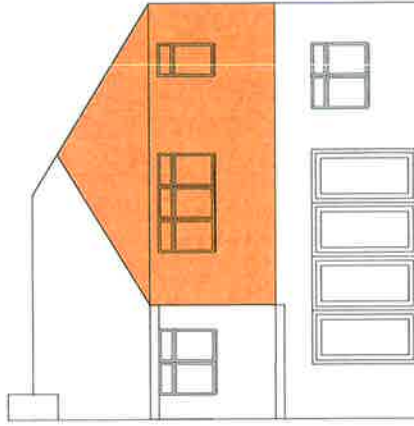

Proposed Rear Elevation

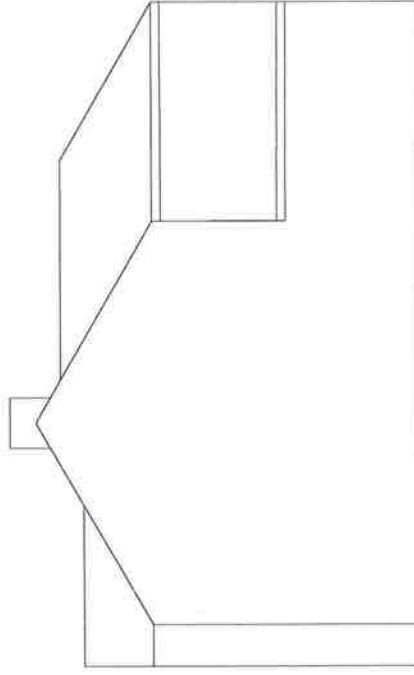

Proposed Side Elevation (Adjoining to rear plot)

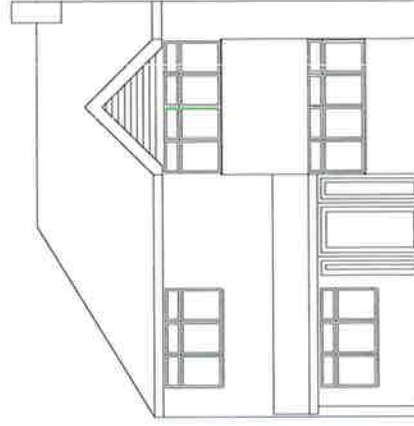

Proposed Rear Elevation

144 Balcombe Road, Horley

First Floor Rear Extension

Date: 4/1/2022

Drawing Number: 01-004 Rev.2




Proposed Elevations

Scale: 1:100 @ A3

RB

NOTES

Rev 1, Rear Extension Roof altered to Hip and
Drawing Number 01-004 Rev 2 Kitchen Window to Elevation

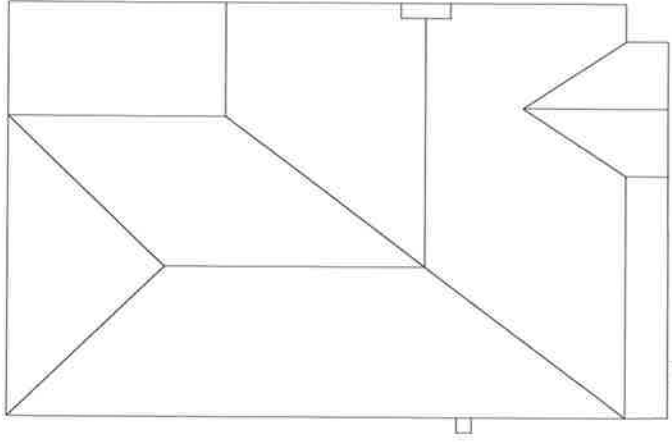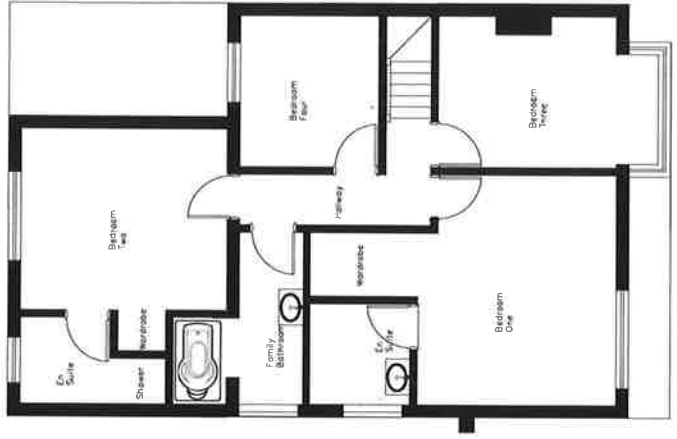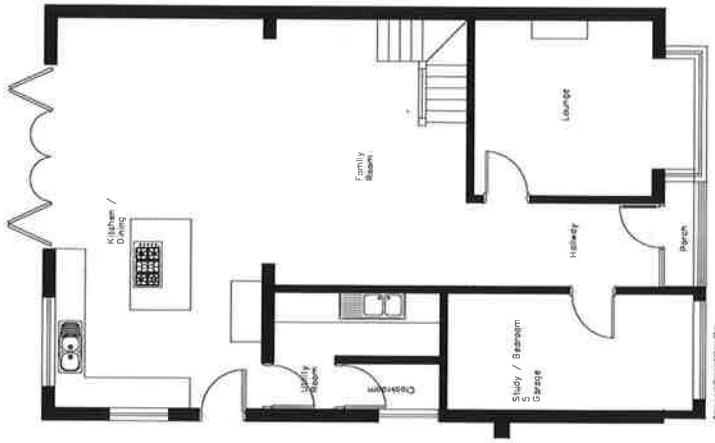











NO TILES
15351

NO ASBESTOS

LEVEL LOAD

BIG BINS LTD
079356 2013 07
020 420 1200

144