



The Air Balloon 60 Brighton Road
Horley RH6 7HE



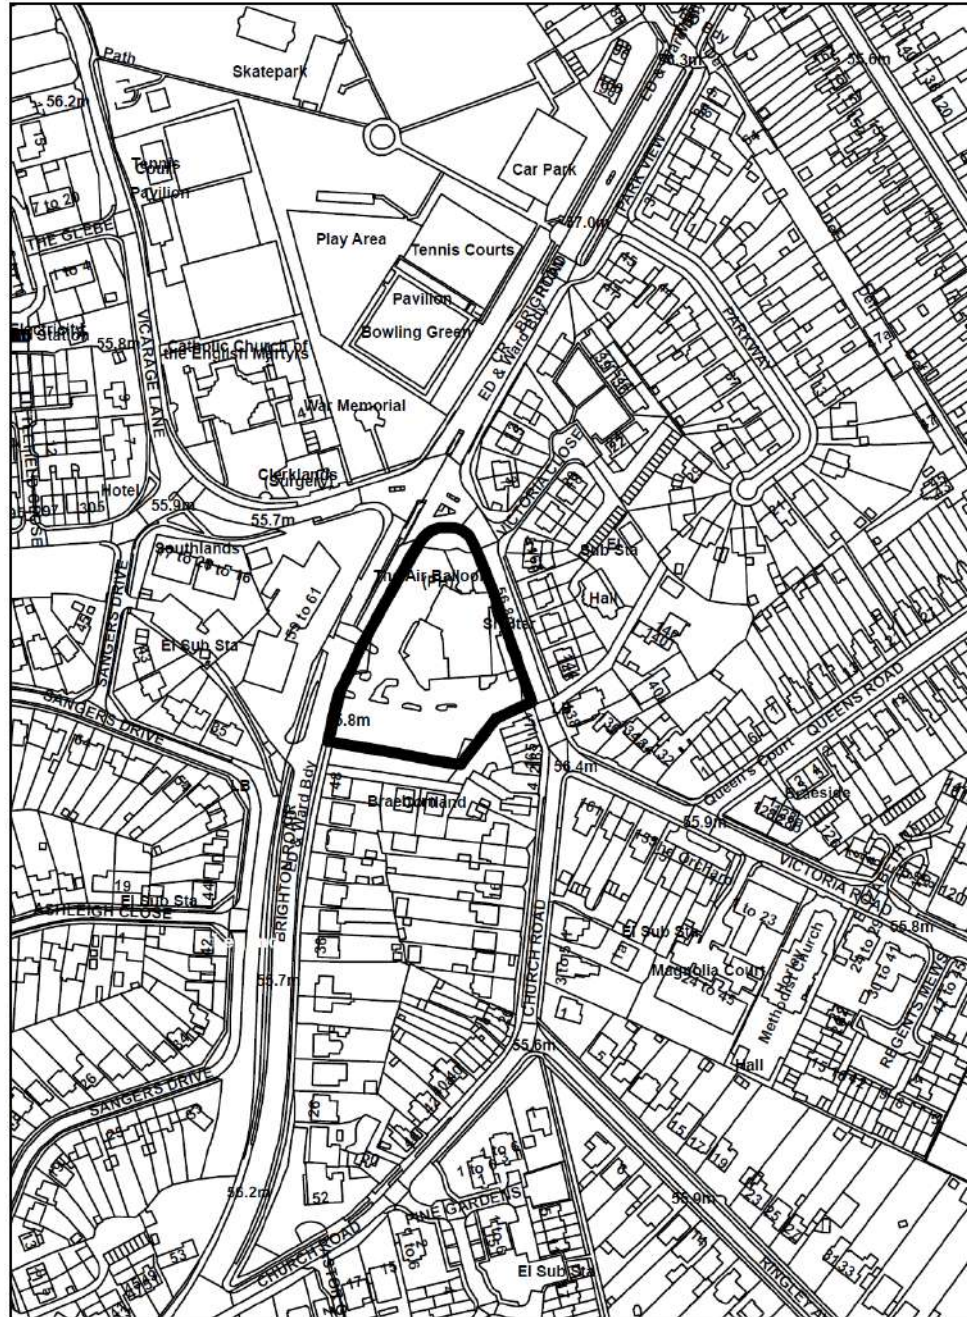



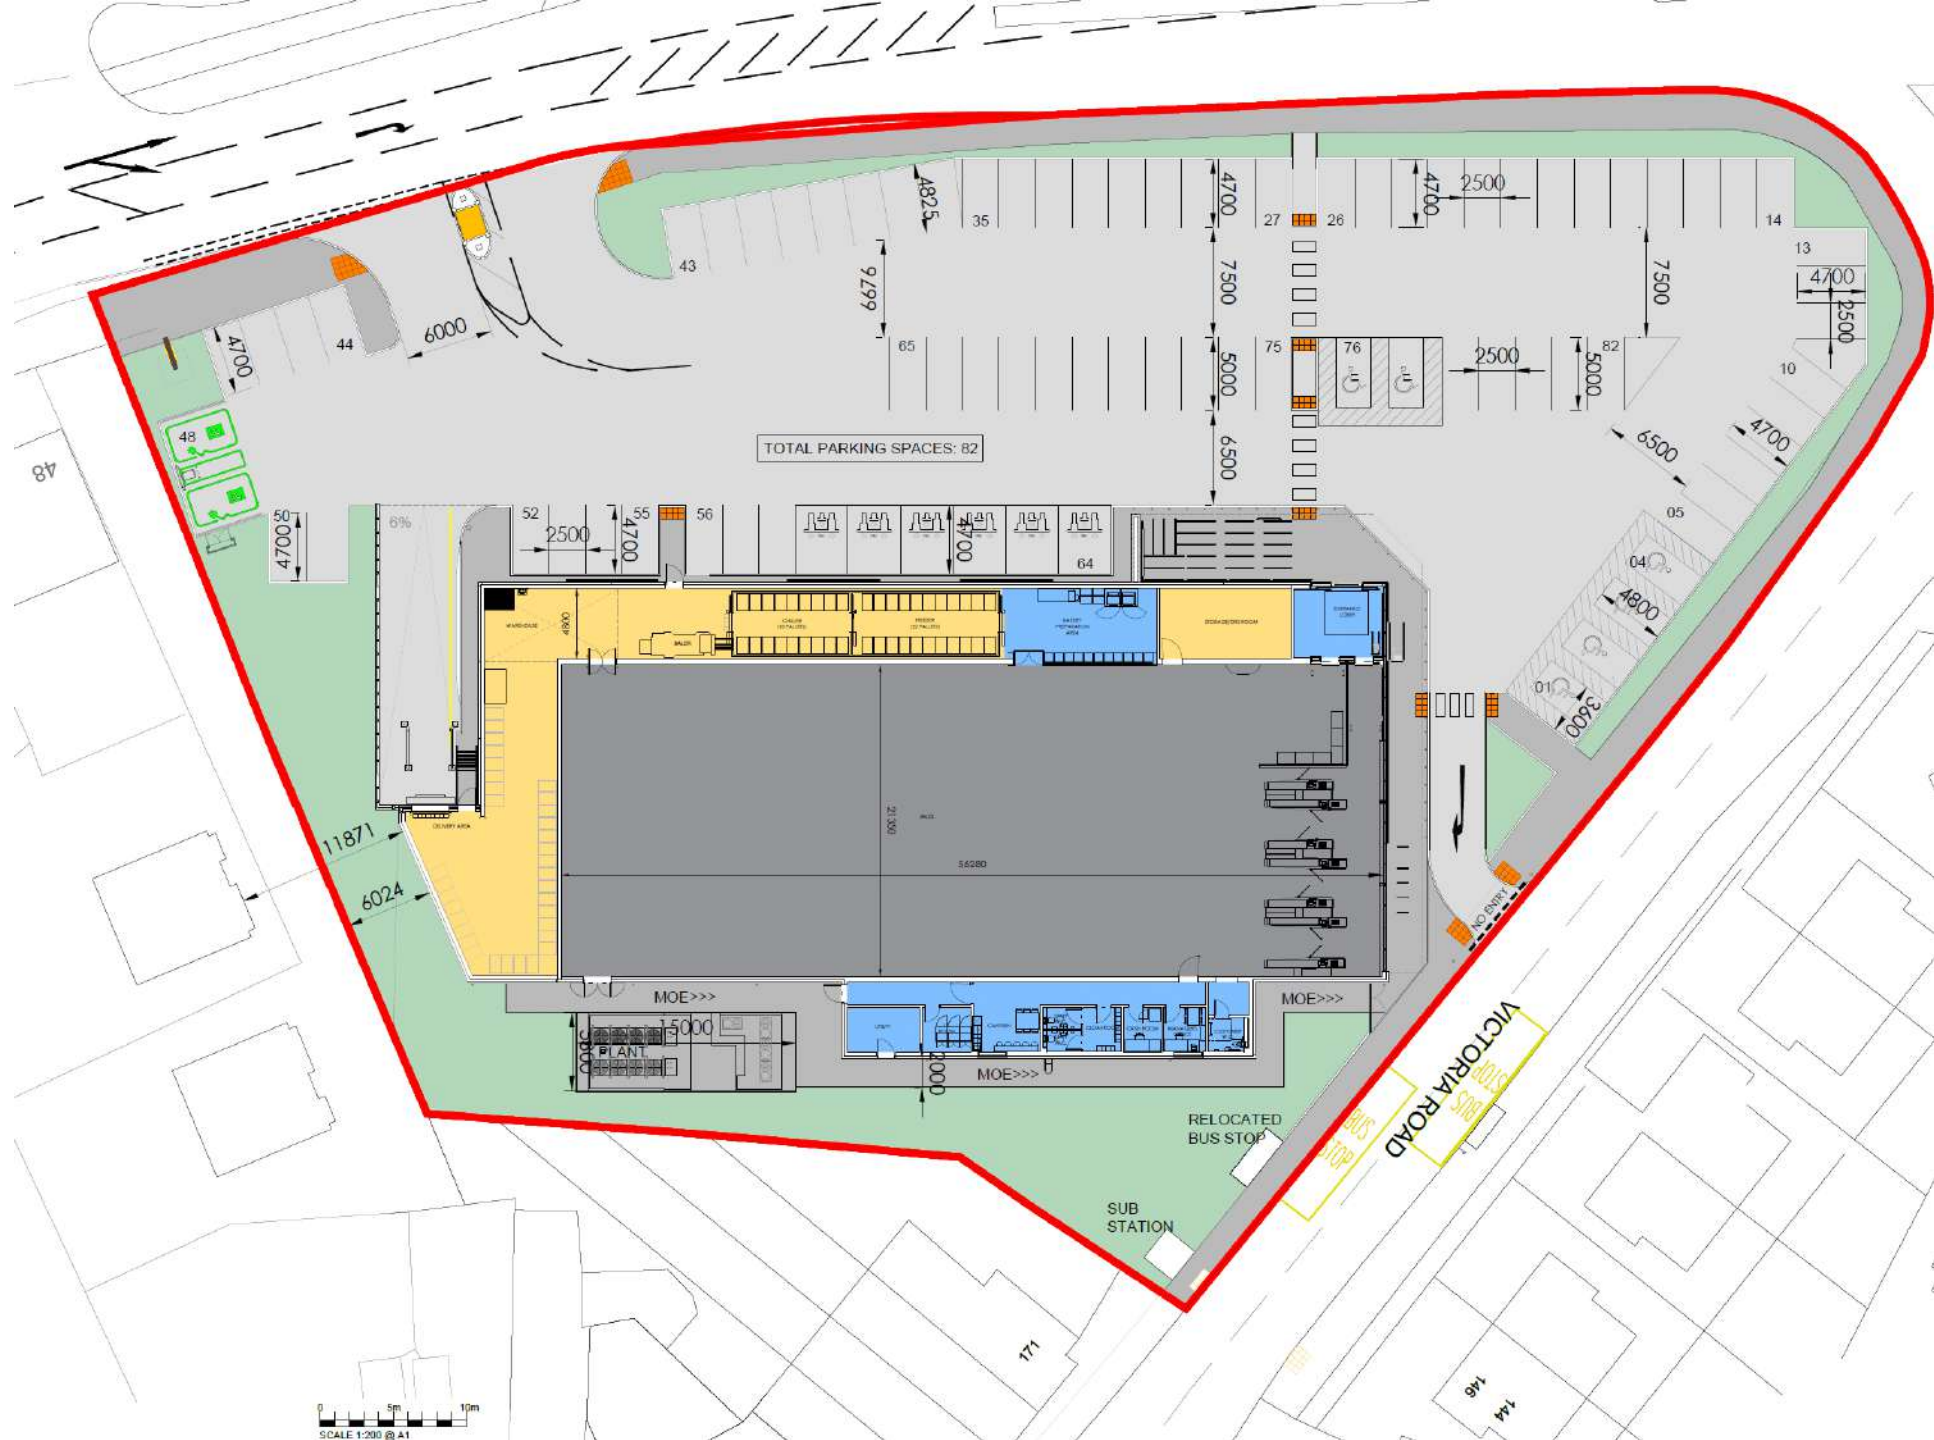

TOTAL PARKING SPACES: 82

STOP BUS STOP
VICTORIA ROAD

SCALE 1:200 @ A1




TOTAL PARKING SPACES: 82

LEGEND


- LANDSCAPE AREAS 
- RECTANGLE GREY ANTHRACITE PAVING 200 x 100mm - REFER TO LIDL SPECIFICATION DRAWING LD(14)-SP-03 
- REINFORCED CONCRETE ACCESS RAMP. SURFACE FINISHED WITH BRUSH STROKES 90 DEGREES AGAINST FLOW OF TRAFFIC 
- PEDESTRIAN FOOTPATHS IN ACCORDANCE WITH LIDL SPECIFICATION DRAWING LD(14)-SP-03 
- 2 BITUMINOUS LAYER CAR AND LIGHT VEHICLE CAR PARK LOCATIONS. (TO LIDL SPECIFICATION) 
- 3-BITUMINOUS LAYER ACCESS ROAD AND HGV LOCATIONS (TO LIDL SPECIFICATION. SITE SPECIFIC VEHICLE SWEEP PATH ANALYSIS REQUIRED TO DETERMINE EXTENT.) 
- CONCRETE SLAB TO PLANT AREA LAID TO FALLS TO PREVENT WATER PONDING. 
- 400mm x 400mm, TACTILE PAVING TO BE INSTALLED IN ACCORDANCE WITH LIDL SPECIFICATION. 



SITE PLAN

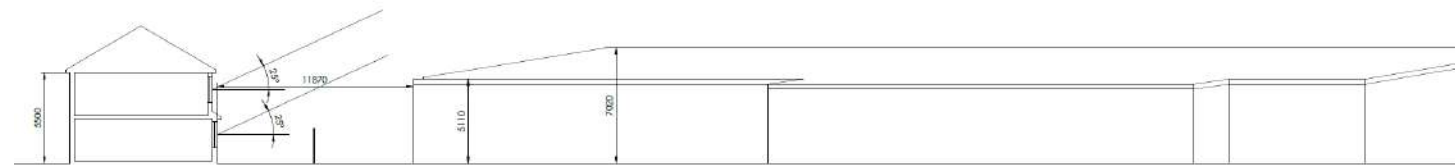


ELEVATION OF RELATIONSHIP OF PLOT 1/2 AT 48 LONDON ROAD AND LIDL STORE

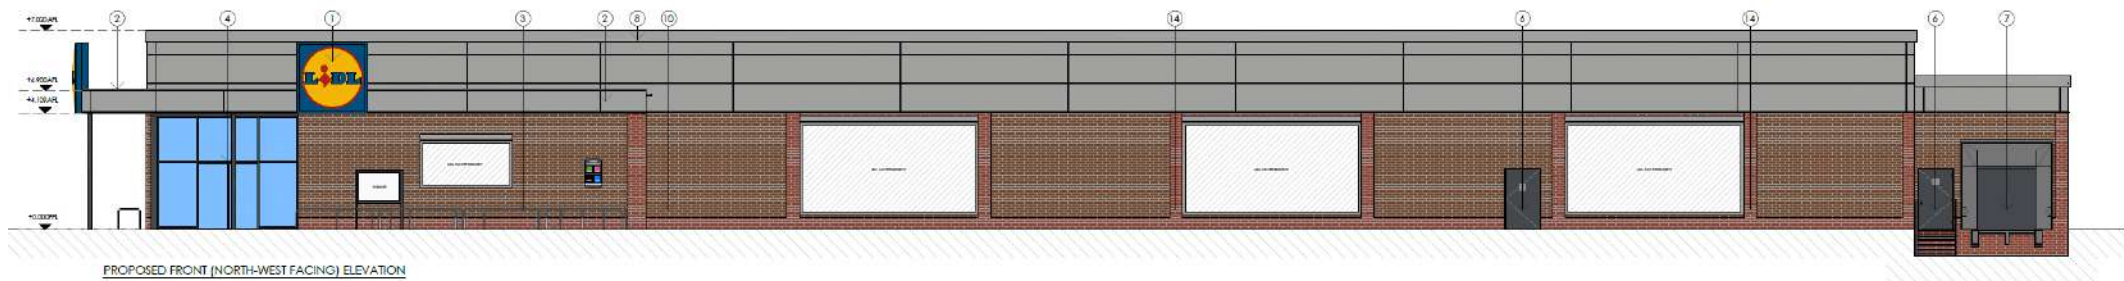


PROPOSED FRONT (NORTH-WEST FACING) ELEVATION



PROPOSED REAR (SOUTH-EAST FACING) ELEVATION

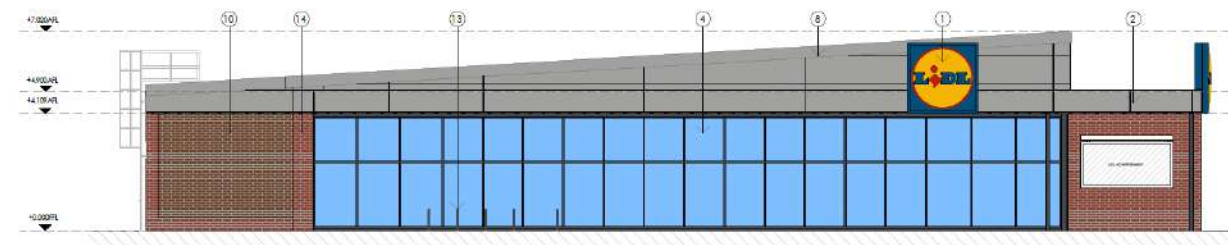


PROPOSED FRONT (NORTH-EAST FACING) ELEVATION

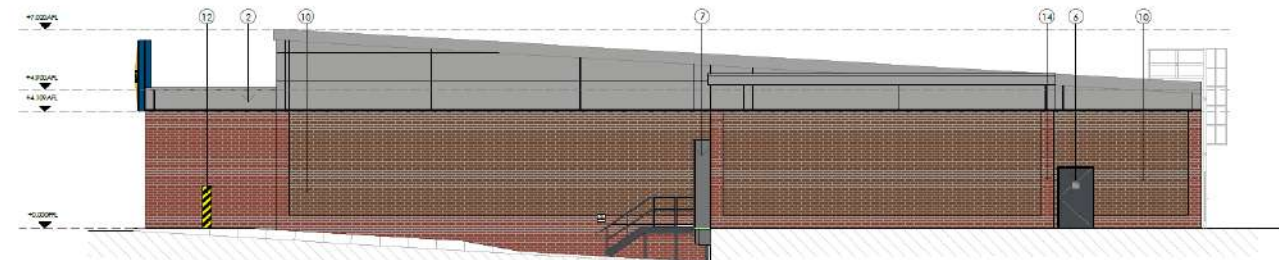

PROPOSED SIDE (SOUTH-WEST FACING) ELEVATION

- PROPOSED MATERIAL FINISHES
 SHOWN FOR REFERENCE ONLY. FINISHES TO BE DETERMINED BY THE ARCHITECT AND CONFIRMED WITH THE CLIENT AND LOCAL AUTHORITY.
 MATERIALS TO BE USED AS SHOWN OR AS APPROVED BY THE ARCHITECT.
- 1 NEW EXISTING SIGNAGE (REPLACEMENT)
 COLOUR: BLACK
 - 2 PALETTE CLADDING COLOUR: BROWN
 FINISH: BRICK
 - 3 CLADDING COLOUR: BROWN
 FINISH: BRICK
 - 4 PROPOSED FULL HEIGHT GLASS WALL FINISH
 COLOUR: CLEAR GLASS
 - 5 PROPOSED REAR ENTRANCE
 COLOUR: BROWN BRICK
 - 6 PROPOSED SIDEWALK DOOR FINISH
 COLOUR: BROWN BRICK
 - 7 PROPOSED SIDEWALK DOOR FINISH
 COLOUR: BROWN BRICK
 - 8 NEW METAL CLADDING TO BE USED TO COVER
 THE EXISTING CLADDING ON THE ROOF
 FINISH: GALVALUM
 COLOUR: BLACK
 - 9 PROPOSED ROOF CLADDING COLOUR: BLACK
 FINISH: GALVALUM
 - 10 NEW BRICKWORK - MATCHING MATERIALS
 OF SAME APPROVAL
 - 11 PROPOSED SIDEWALK CLADDING
 COLOUR: BROWN BRICK
 - 12 NEW BRICKWORK - MATCHING MATERIALS
 OF SAME APPROVAL
 - 13 BRICKWORK - MATCHING MATERIALS
 OF SAME APPROVAL
 - 14 NEW BRICKWORK - MATCHING MATERIALS
 OF SAME APPROVAL
- CLADDING MATERIAL FINISHES



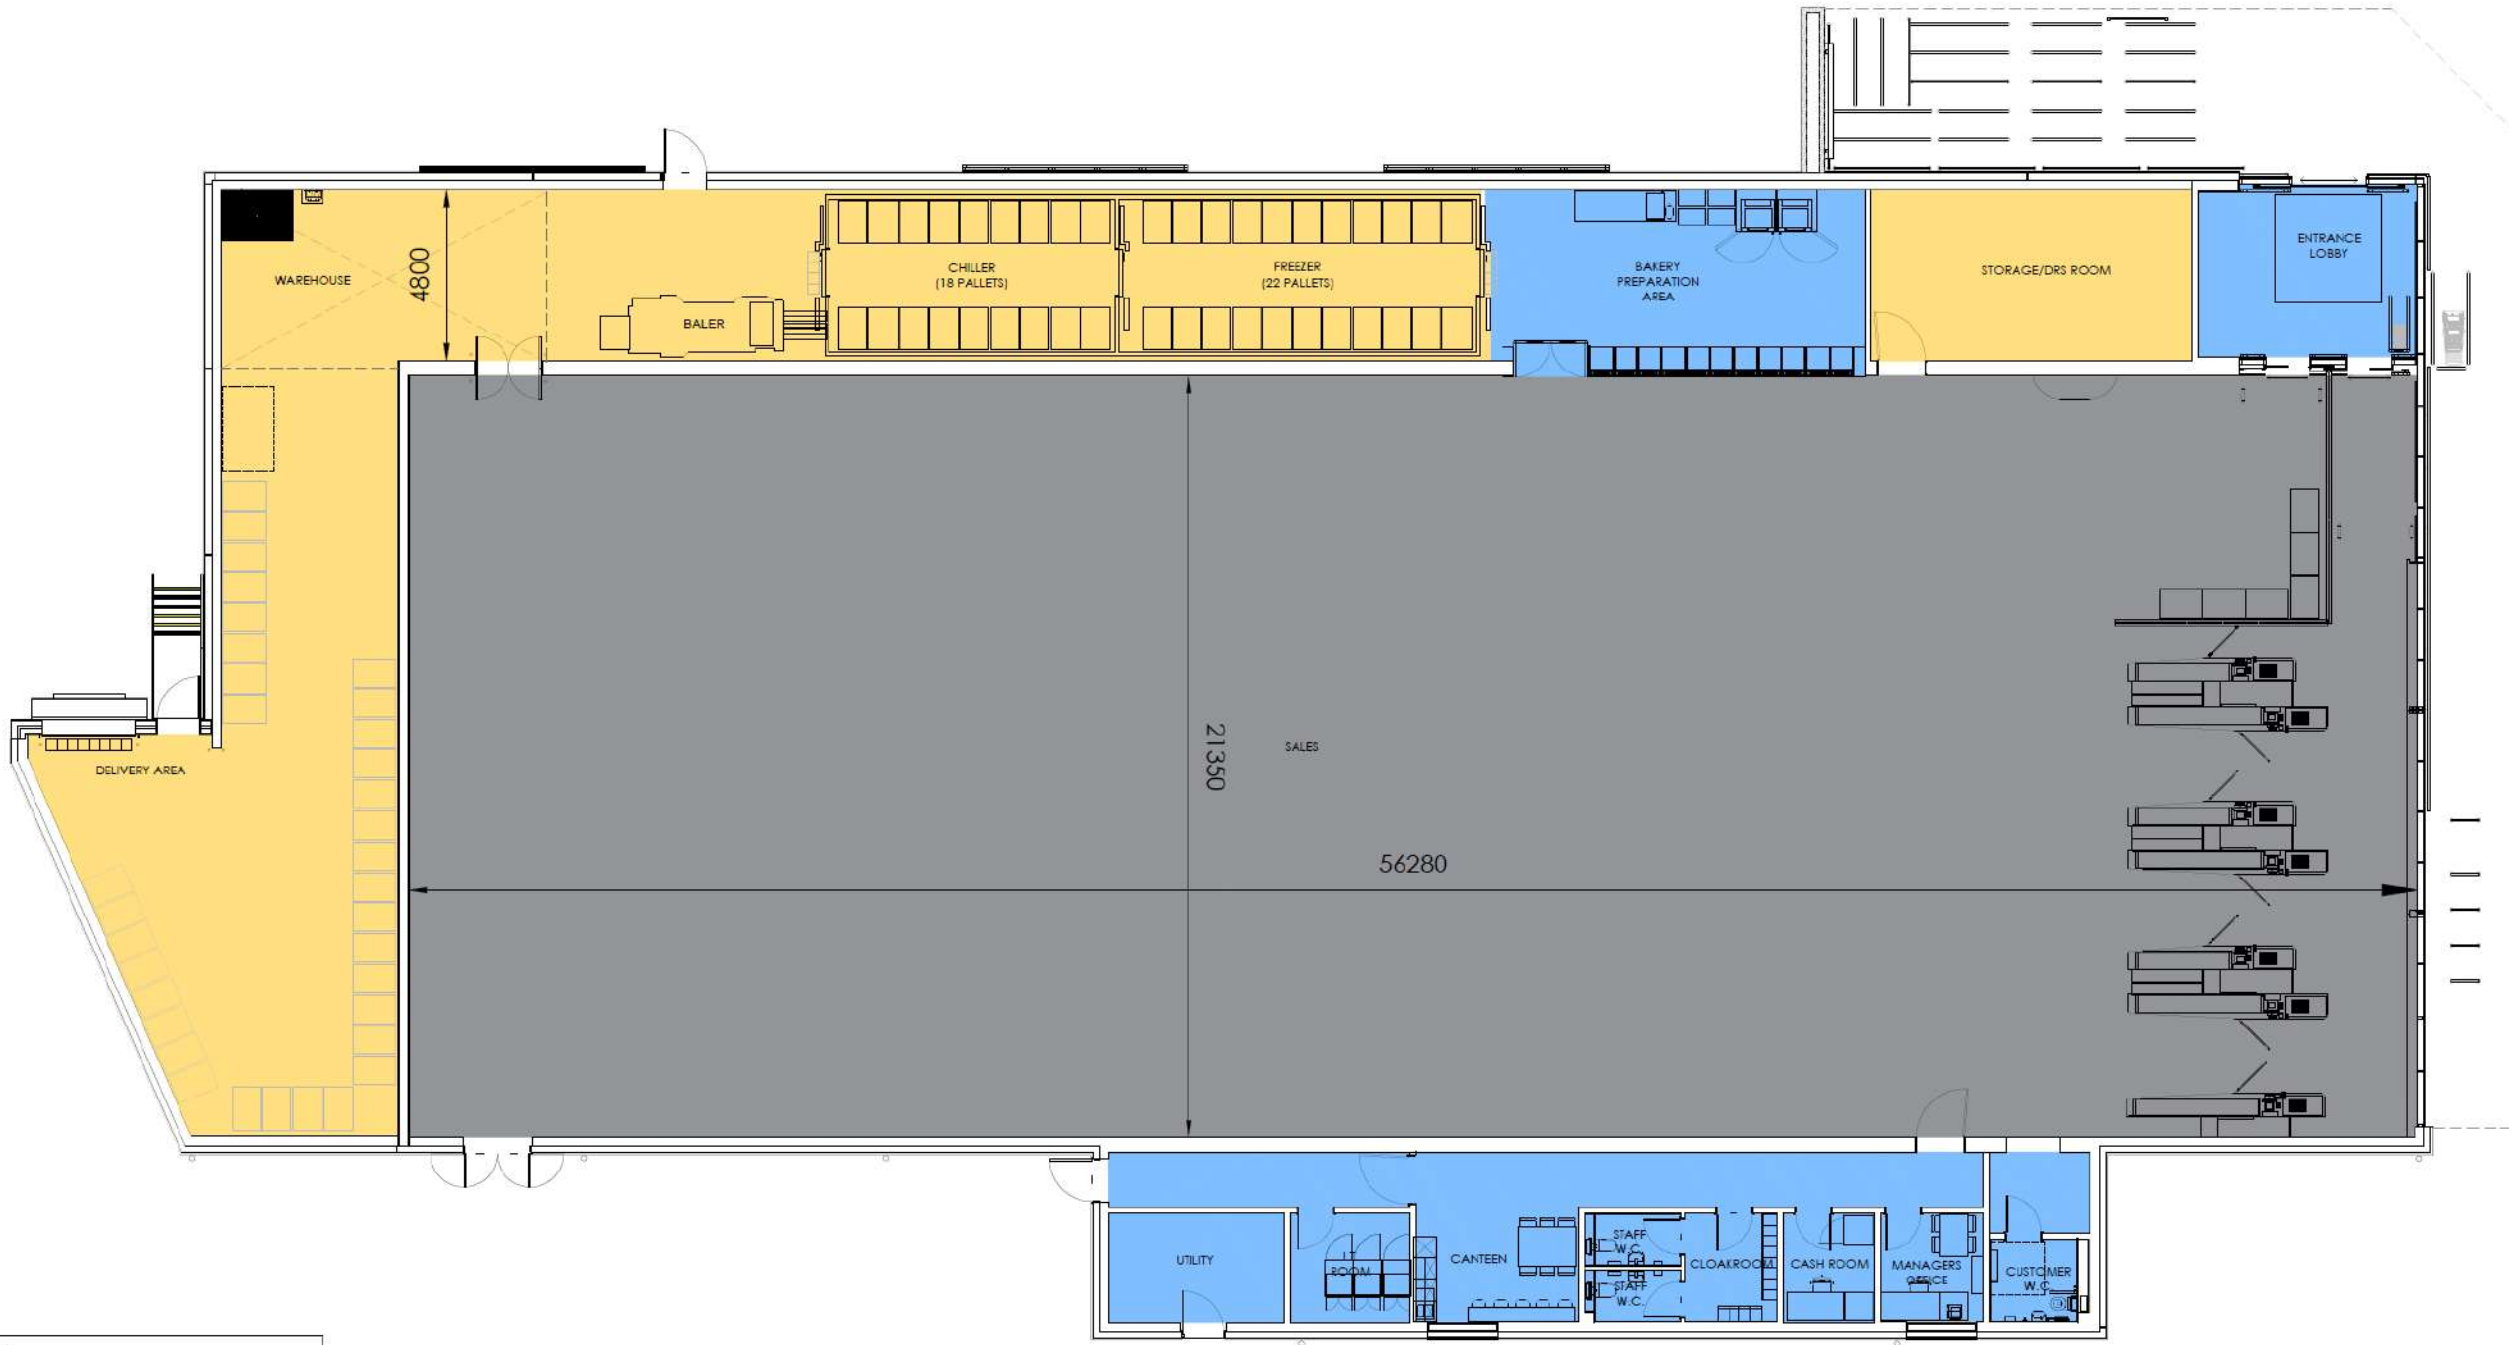




STREET SCENE A-A



STREET SCENE B-B



Application site

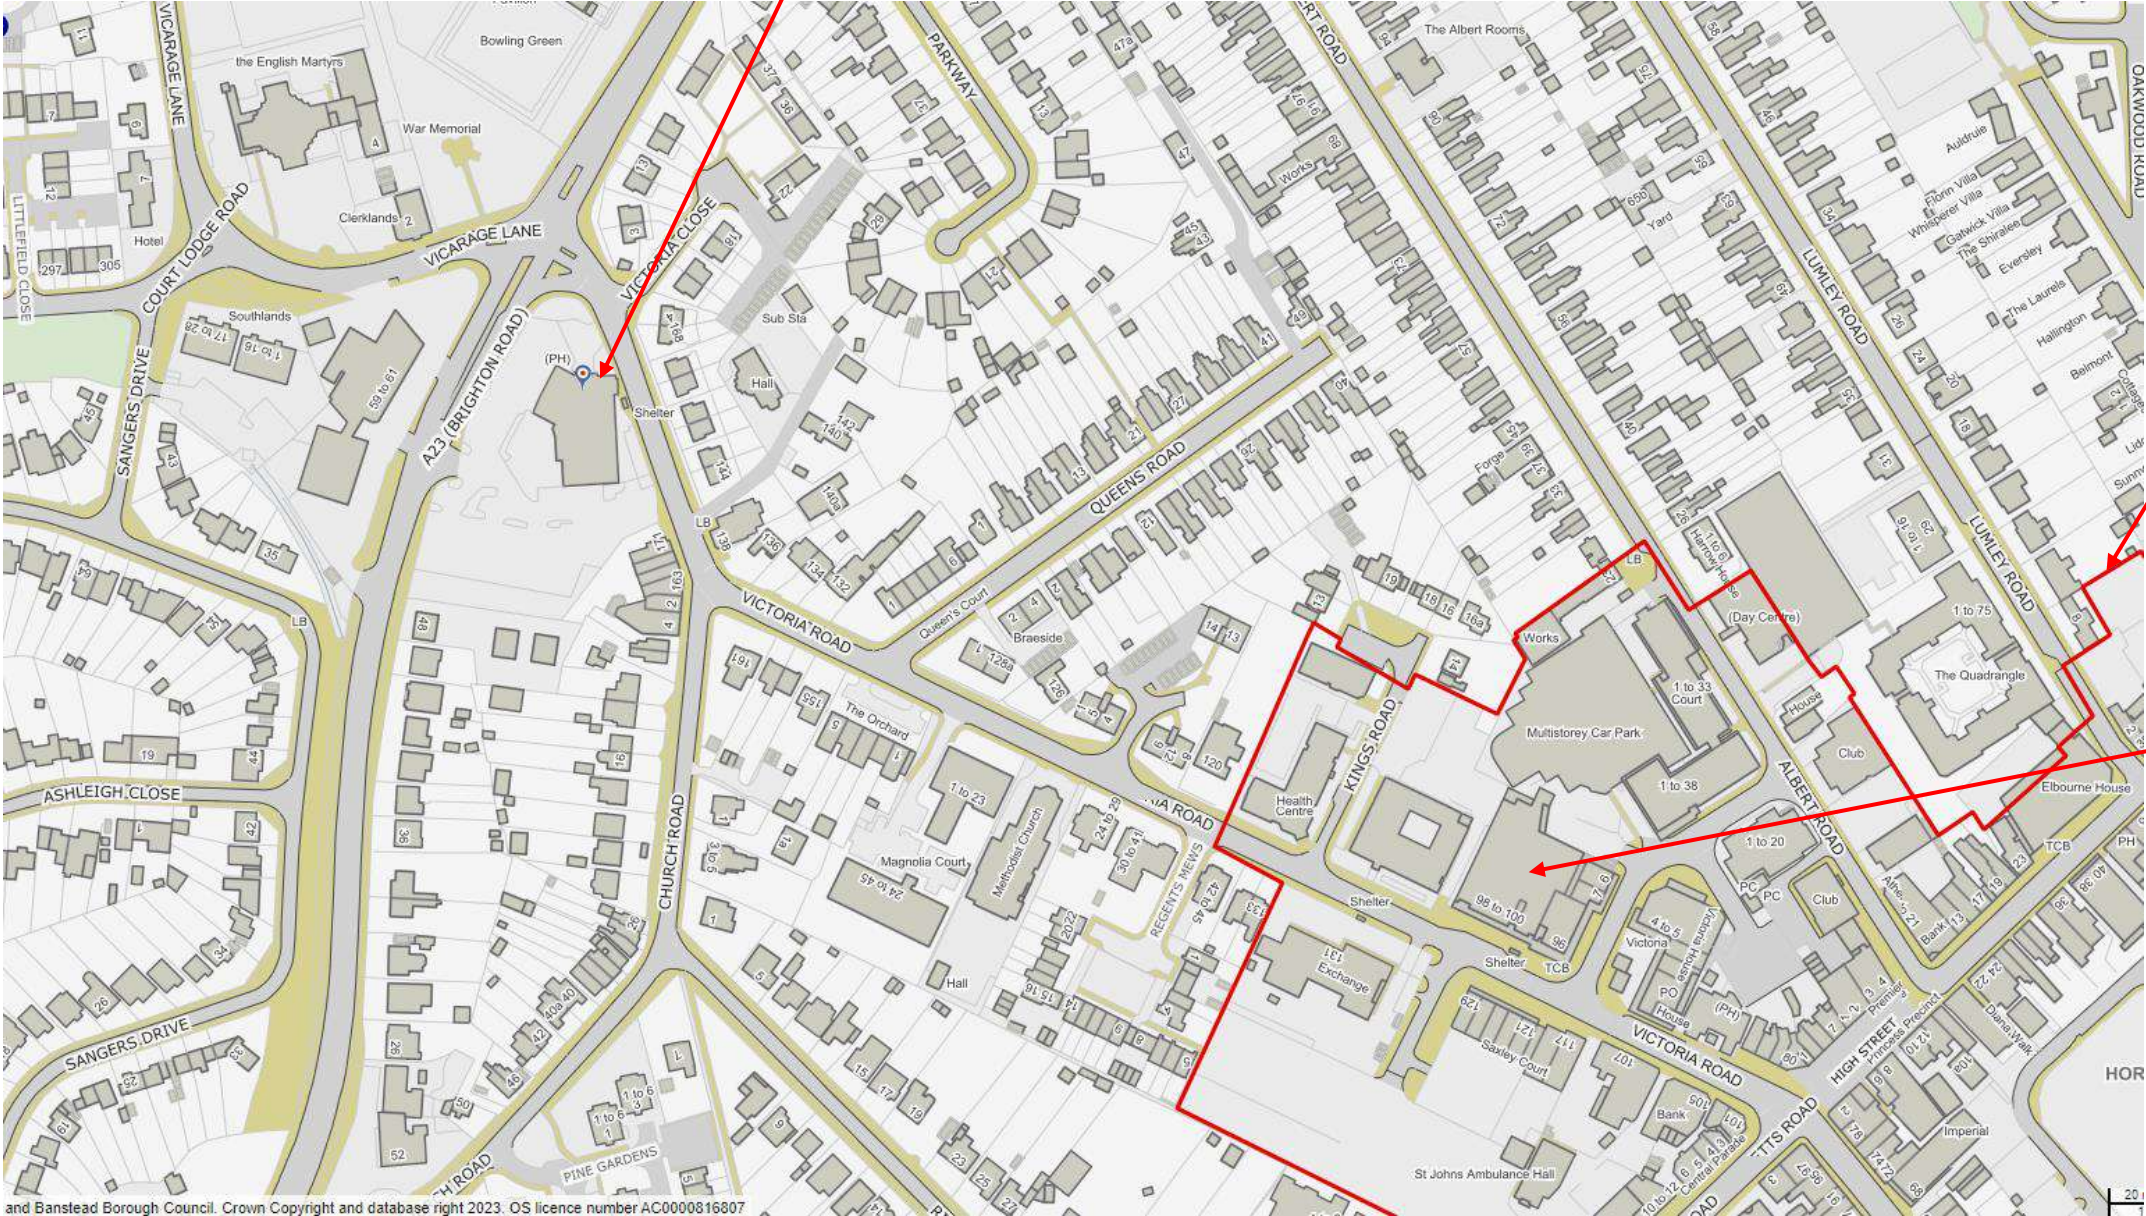

Town centre boundary

Existing Lidl location



Public Tennis Courts

Horley Bowling Club

Lee G Ladies Bowling

Horley War Memorial

The Tint Shack

Lets explore day Nursery

Lets Explore Soft Play

Image Landsat / Copernicus

Empire Hall

Jeanette's Home Hair Dressing

The P.P. Online Shop

The Air Balloon, Creene King Pub & Carvery

Air Balloon Wacky Warehouse
















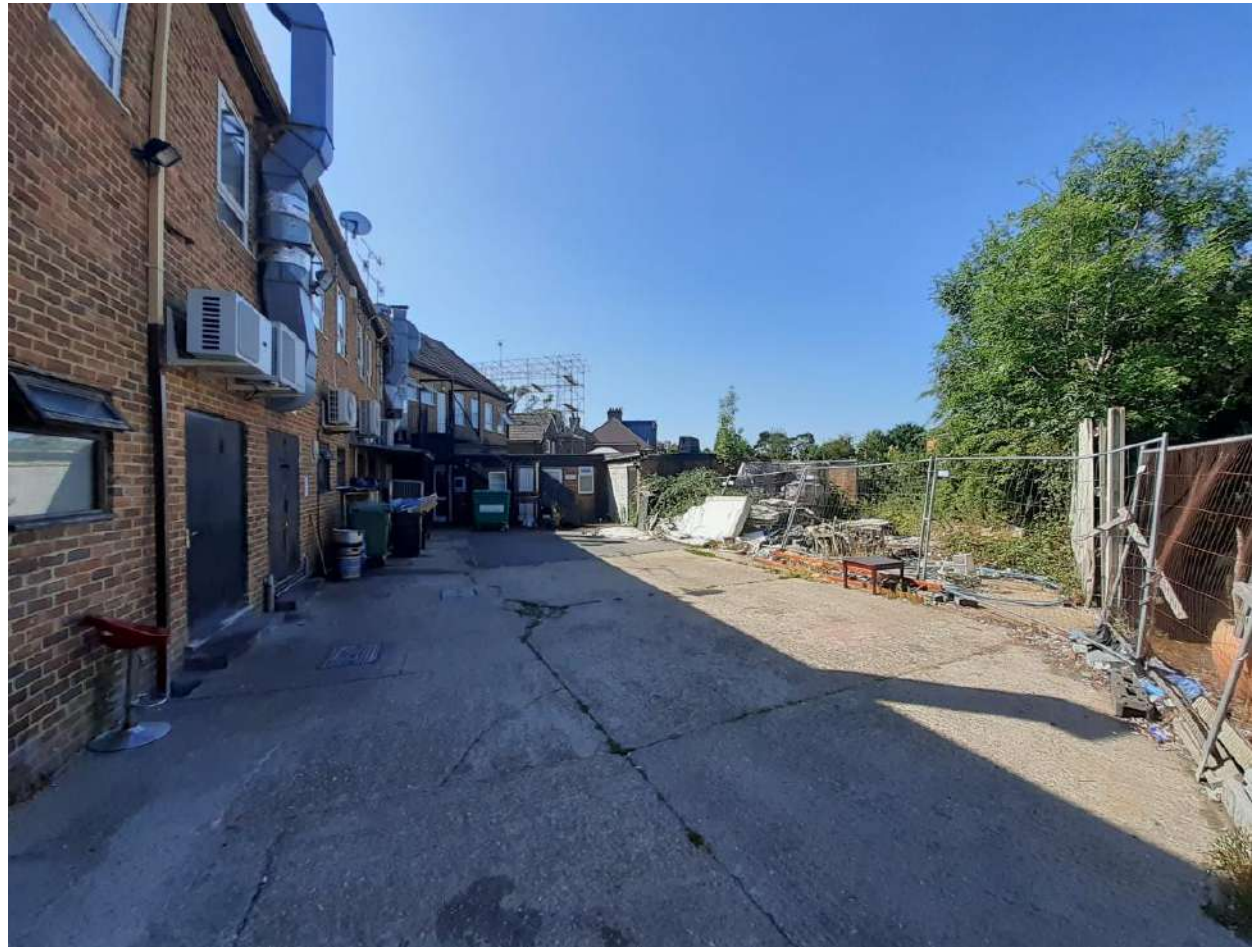







FOR SALE

01293 784411

www.jameskerrproperty.co.uk



STREET SCENE A-A



STREET SCENE B-B

