


23/01050/HHOLD - 21 Palmer Close, Redhill

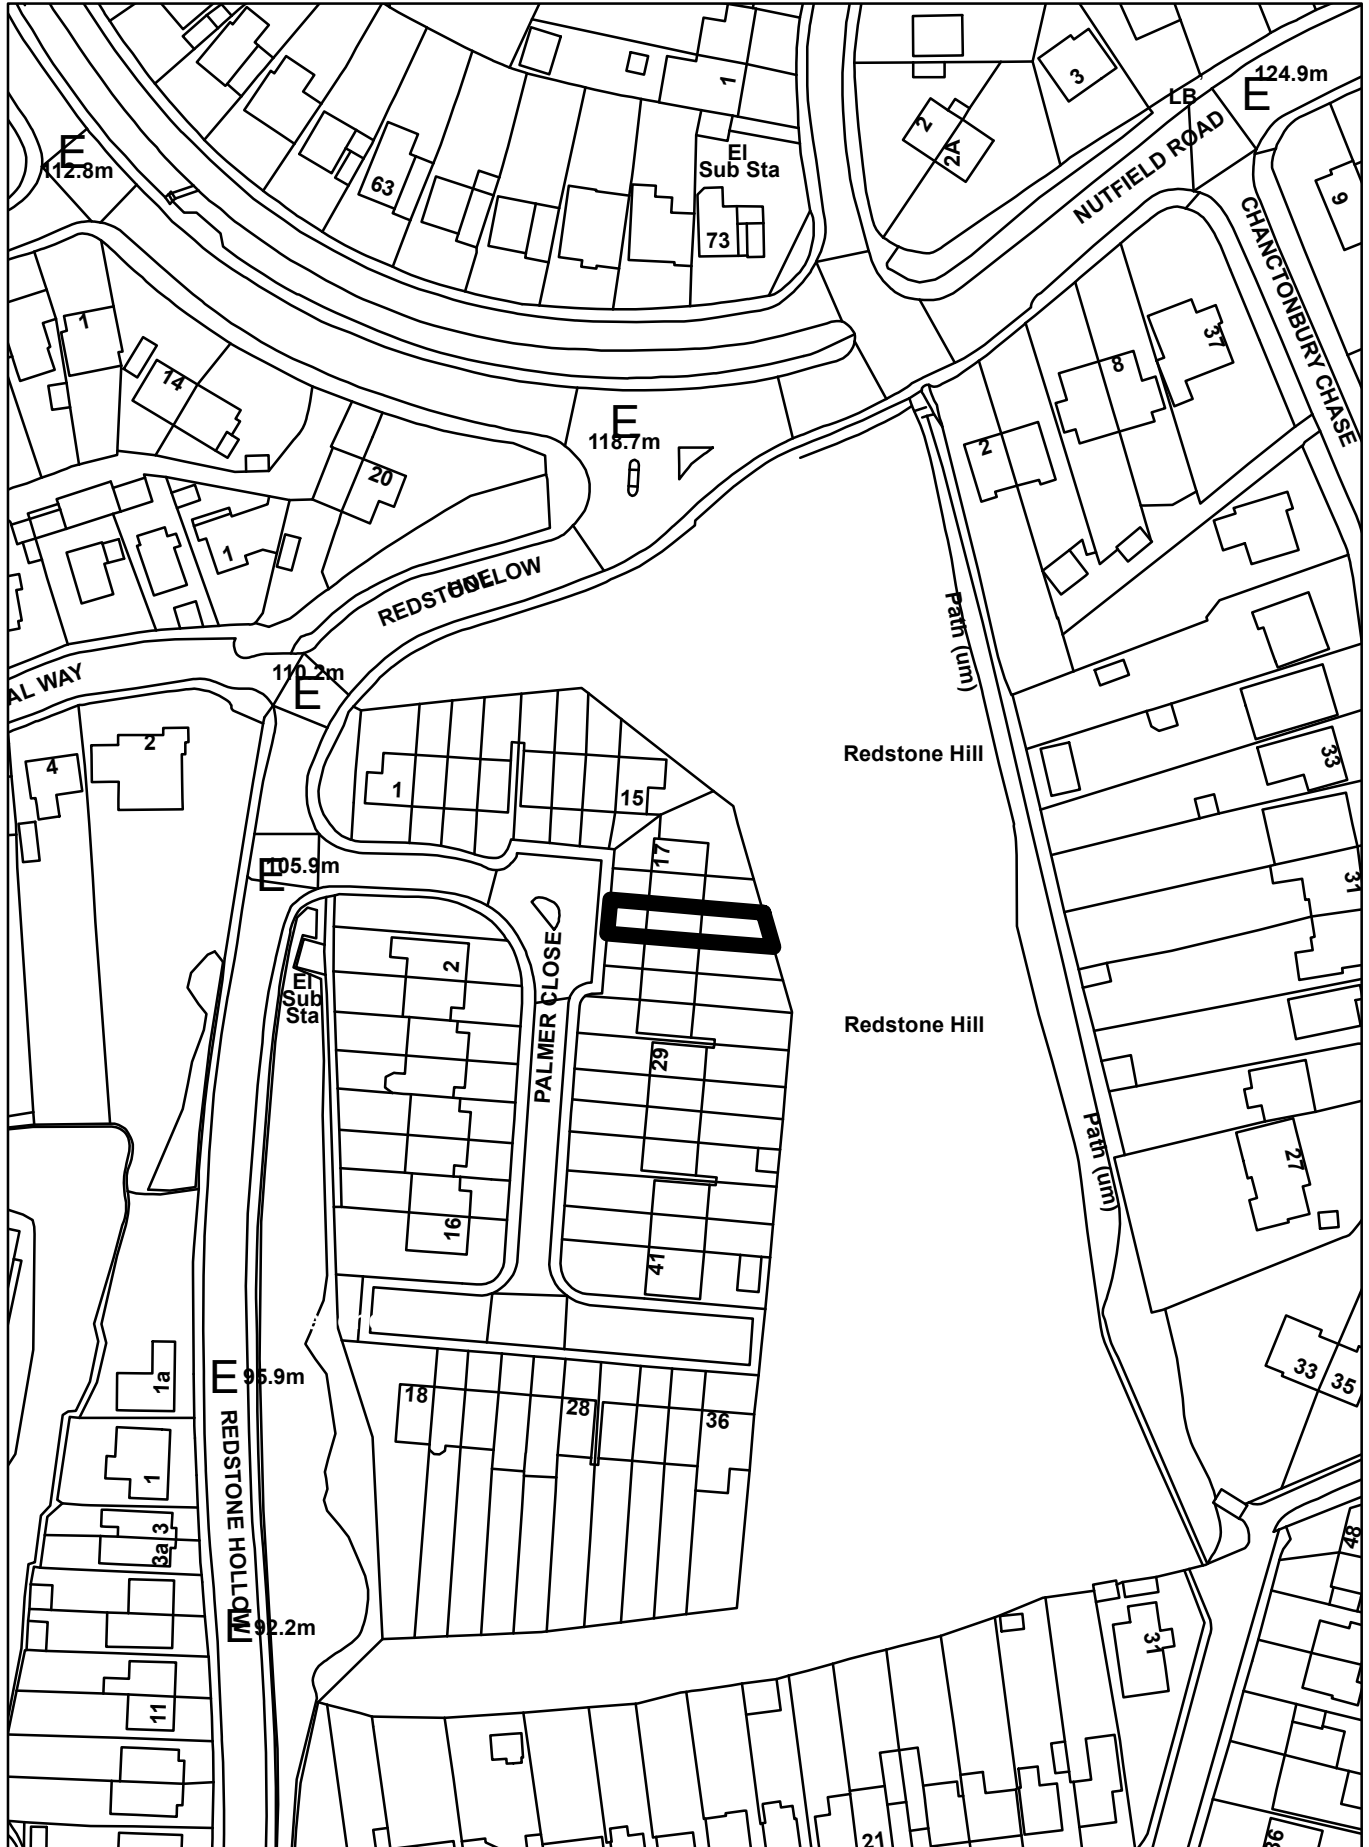

PLAN


Dimension of roof =
5500mm wide x 8300mm deep

Dimension of PV module x1 =
1762mm wide x 1134mm deep

Array PV panels (6) x 2 rows
4124mm wide x 6954mm deep

SCALE 1:50


— = 1 Metre
20mm = 1000mm

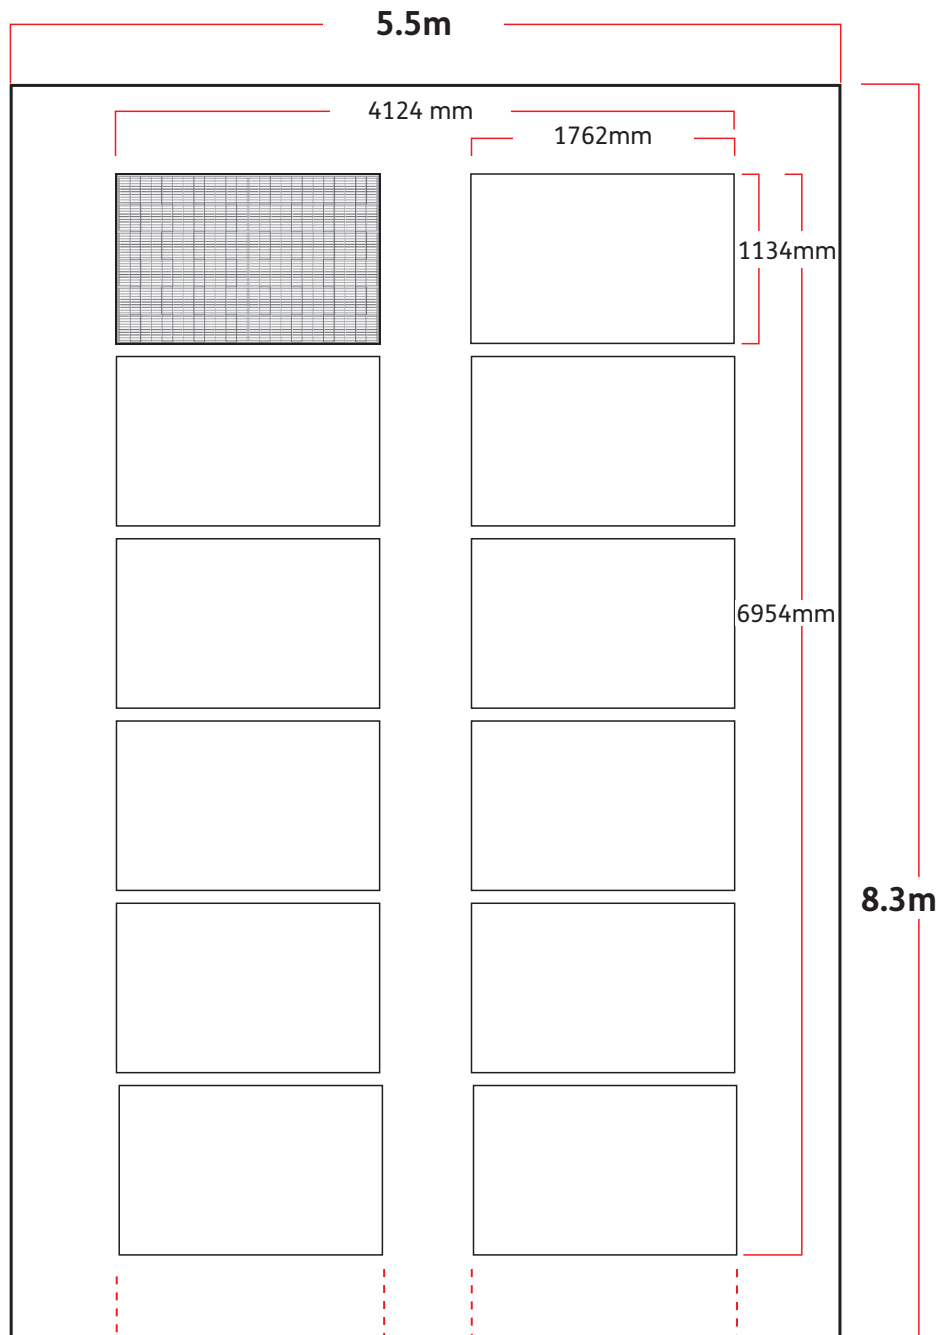

ELEVATION SCALE 1:50

Tilt mounted to face due South
10 degree tilt

Height
421mm

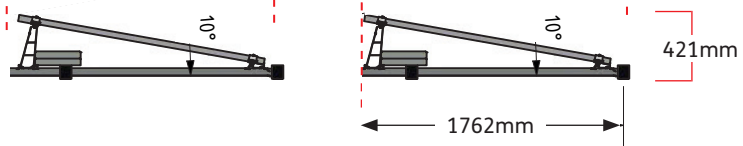

Aerial View




Context



Redstone Hollow

3D model of solar arrangement now 2x6panels

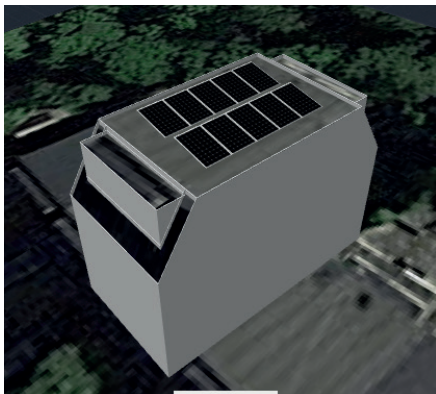

Property from front

