

DO NOT SCALE OFF THIS DRAWING

NOTES

1. This drawing is indicative and subject to discussions with local & national Highway authorities. This design is also subject to confirmation of land ownership, topography, location of statutory services, detailed design and traffic modelling.
2. Markides Associates accept no responsibility for any unauthorised amendments to this drawing. Do not rely on dimensions scaled from this plan.
3. Any sweep path analysis has been undertaken using Transoft Solutions AutoTURN software and Markides Associates shall not be liable for any inaccuracies or omissions.

KEY

 WIDENING OF ACCESS ROAD

Revision History					
No.	Description	By	Check	Date	Scale

PRELIMINARY

HGH

MARKIDES ASSOCIATES

100, High Street, London, E14 4JF
 T: 020 7463 4000
 F: 020 7463 4001
 E: info@markides.co.uk
 www.markides.co.uk

Project: BANSTEAD EDAROTH

Drawing No: PARTRIDGE MEAD GENERAL ARRANGEMENT

Markides Associates reference: 2226

Scale: 1:100 @ A1 - 1:200 @ A3

2226-1A-XX-DR-01/03 - P01




1 PARTRIDGE MEAD - SITE ELEVATION NORTH - PROPOSED
SCALE 1:100




2 PARTRIDGE MEAD - SITE ELEVATION SOUTH - PROPOSED
SCALE 1:100


- LEGEND**
- - - APPLICATION BOUNDARY
 - - - WALKWAY PROFILE
 - - - GROUND PROFILE
 - - - ASSUMED GROUND PROFILE

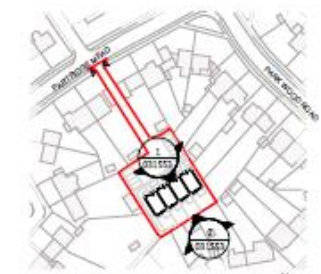

3 PLOT 6 - KEY PLAN
SCALE 1:1250

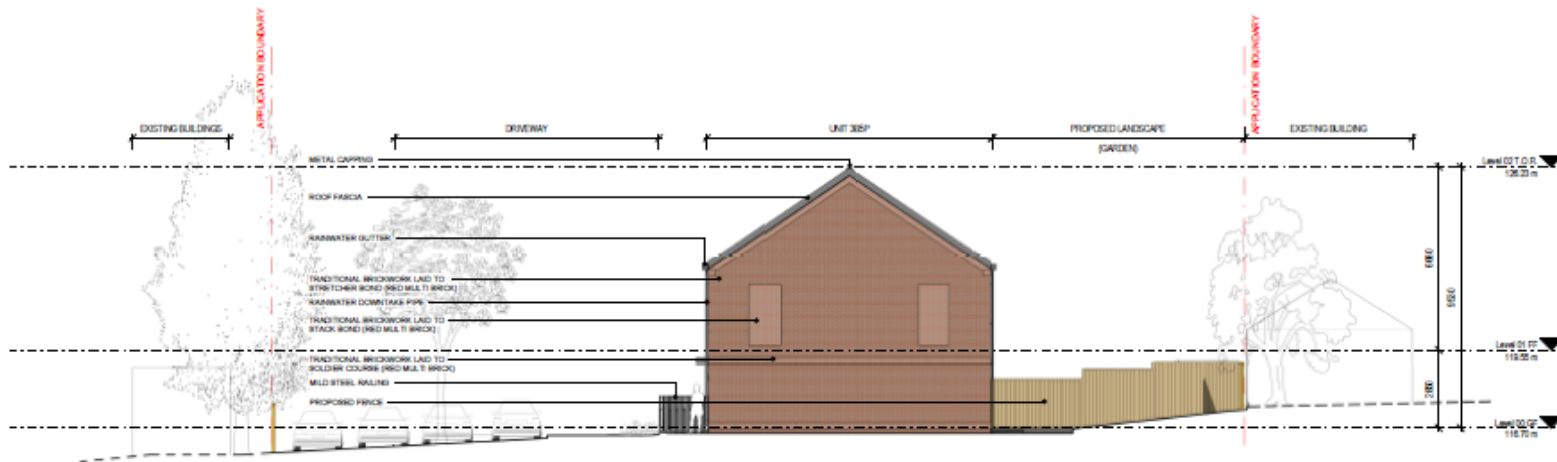


1 PARTRIDGE MEAD - SITE ELEVATION WEST - PROPOSED
 01/24 SCALE 1:100

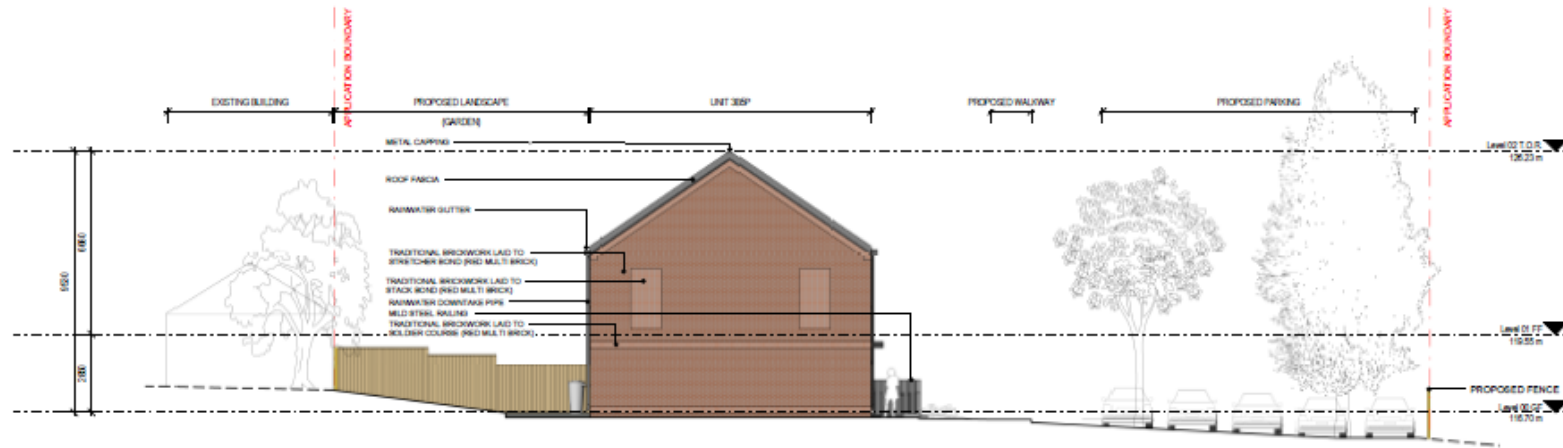

2 PARTRIDGE MEAD - SITE ELEVATION EAST - PROPOSED
 01/24 SCALE 1:100

LEGEND

- - - APPLICATION BOUNDARY
- - - WALKWAY PROFILE
- - - GROUND PROFILE
- - - ASSUMED GROUND PROFILE

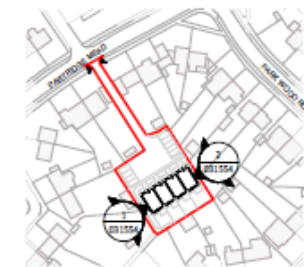

3 PLOT 6- KEY PLAN
 01/24 SCALE 1:1250






1 PARTRIDGE MEAD BLOCK - GROUND FLOOR PLAN
011551 SCALE 1 : 100



2 PARTRIDGE MEAD BLOCK - FIRST FLOOR PLAN
011551 SCALE 1 : 100

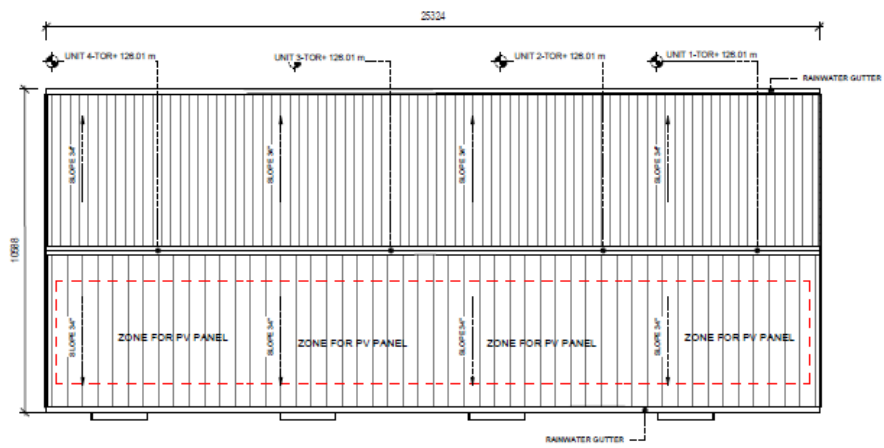

3 PARTRIDGE MEAD BLOCK - ROOF LEVEL PLAN
011551 SCALE 1 : 100

UNIT TYPE 2

Occupancy	3 Bedroom / 5 Person
Type	Accessible and Adaptable
Area	Approx. 107 sq.m

FINISH LEVEL SCHEDULE- PARTRIDGE MEAD

LEVEL NAME	ELEVATION
Level 02 T.O.R.	126.000
Level 01 FF	119.320
Level 00 GF	116.470



Scale 1 : 100