




Drawing Title Installation of Solar Panels to Rear Garden: Existing Plan		Client Reigate & Banstead Borough Council Town Hall Castlefield Road Reigate RH2 0SH	
Location 2 New Pond Farmhouse Woodhatch Road Reigate RH2 7QH		Scale 1:200 @ A3	Date 18.04.2023
		Drawn By BD	Drawing No. NPF/Plan 001

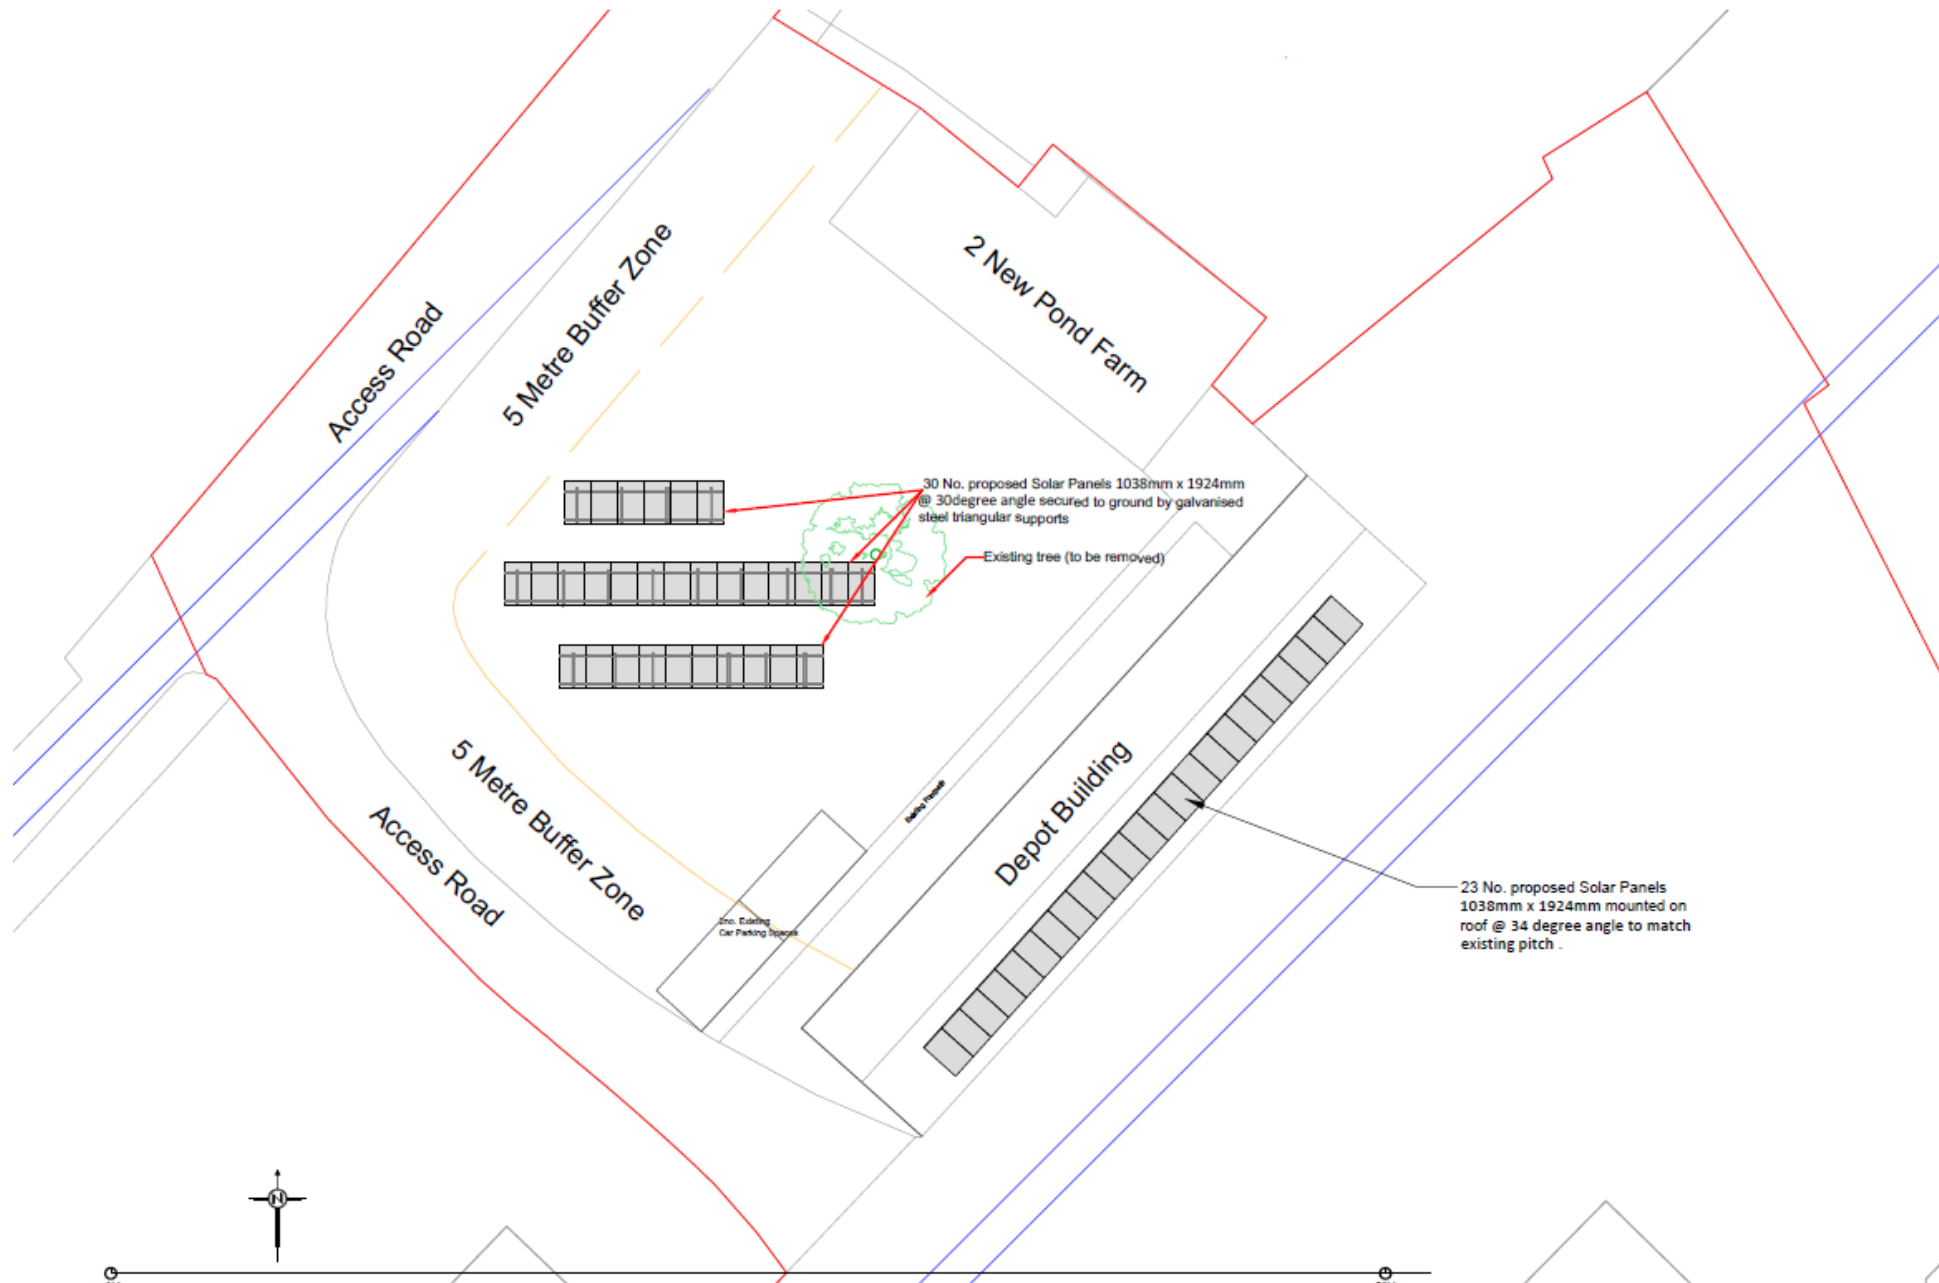


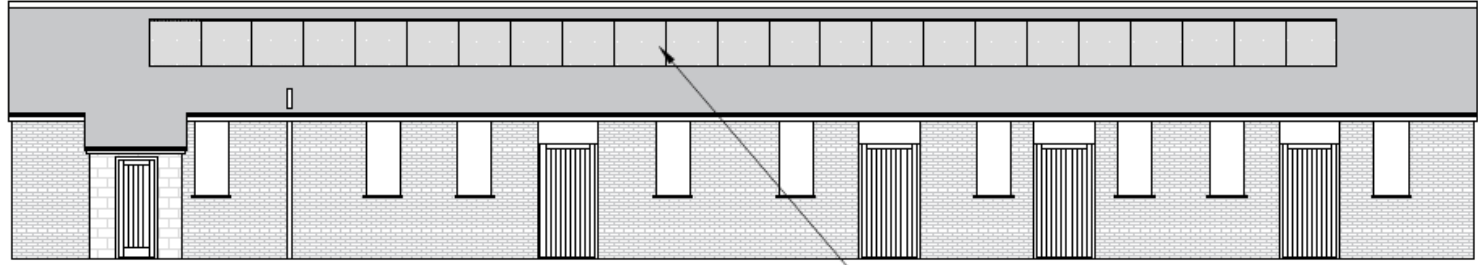

Proposed Elevation 'A'

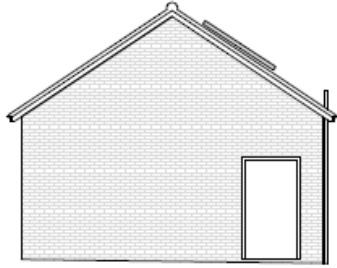


Proposed Elevation 'B'

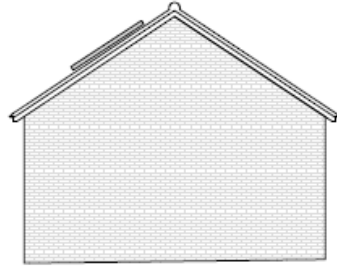


Proposed Elevation 'C'


23 No. proposed Solar Panels
1038mm x 1924mm mounted on
roof @ 34 degree angle to match
existing pitch .

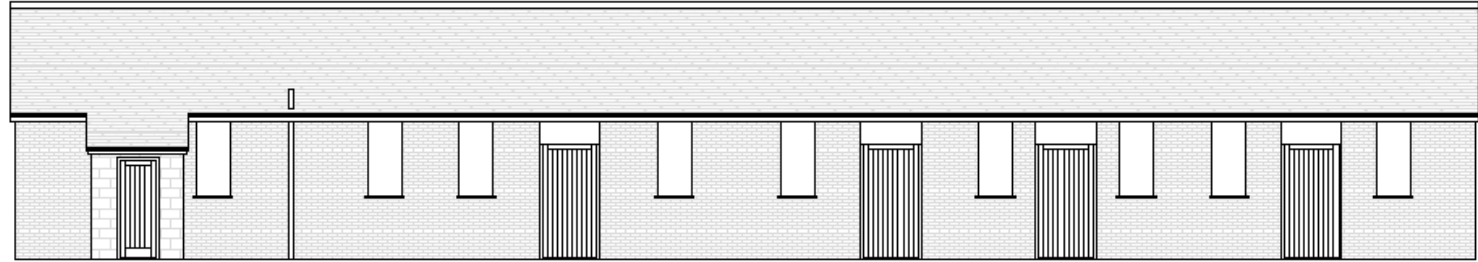


Existing Elevation 'A'

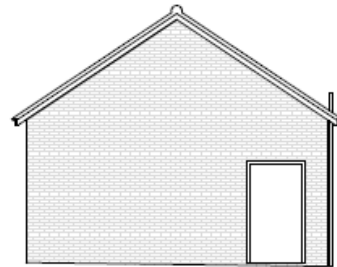

Existing Elevation 'B'

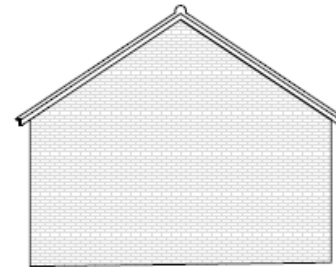


Existing Elevation 'C'

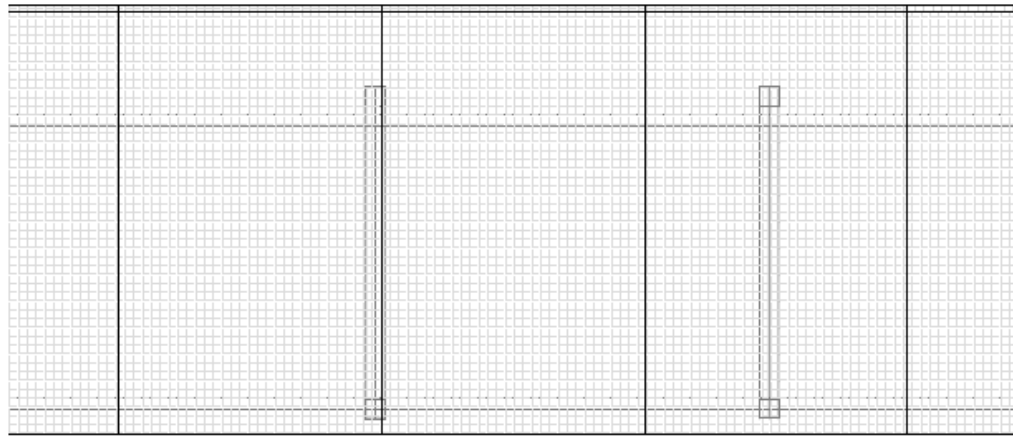


1038

Plan

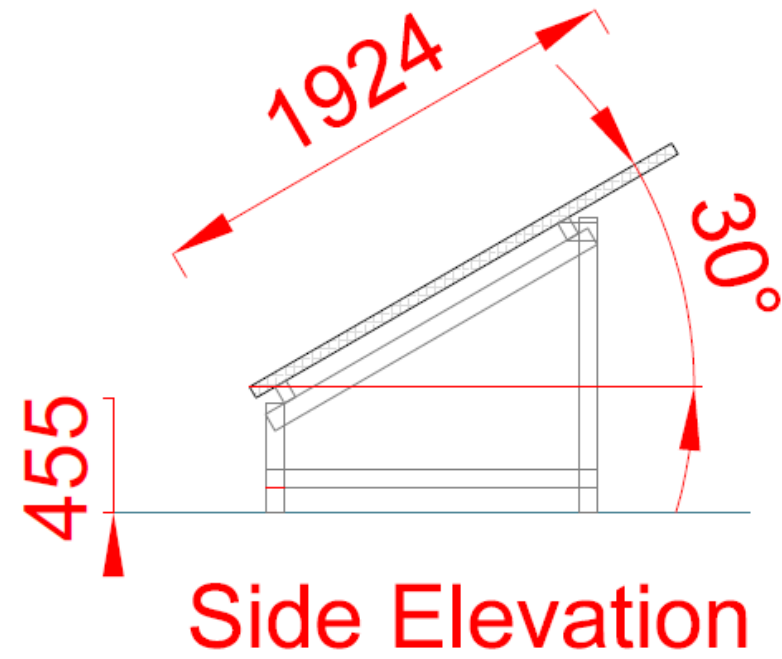

Side Elevation

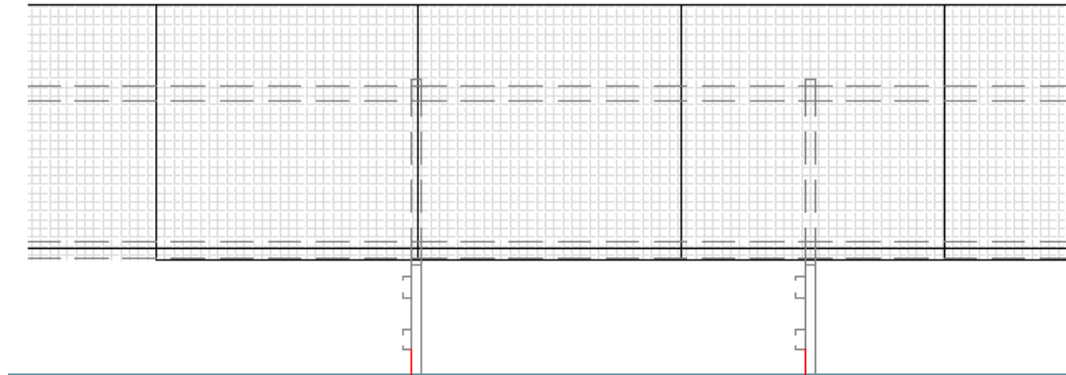

1555 Framing Centres Vary

Front Elevation

1005
455

Drawing Title		Client	
Installation of Solar Panels to Rear Garden: Typical Elevations		Reigate & Banstead Borough Council Town Hall Castlefield Road Reigate RH2 0SH	
Location		Scale	Date
2 New Pond Farmhouse Woodhatch Road Reigate RH2 7QH		1:20 @ A3	18.04.2023
		Drawn By	Drawing No.
		BD	NPF/Elev 001











Stable

Stable

Stable

The Paddock Aliments

New Pond Barn

Connix Tree Care