
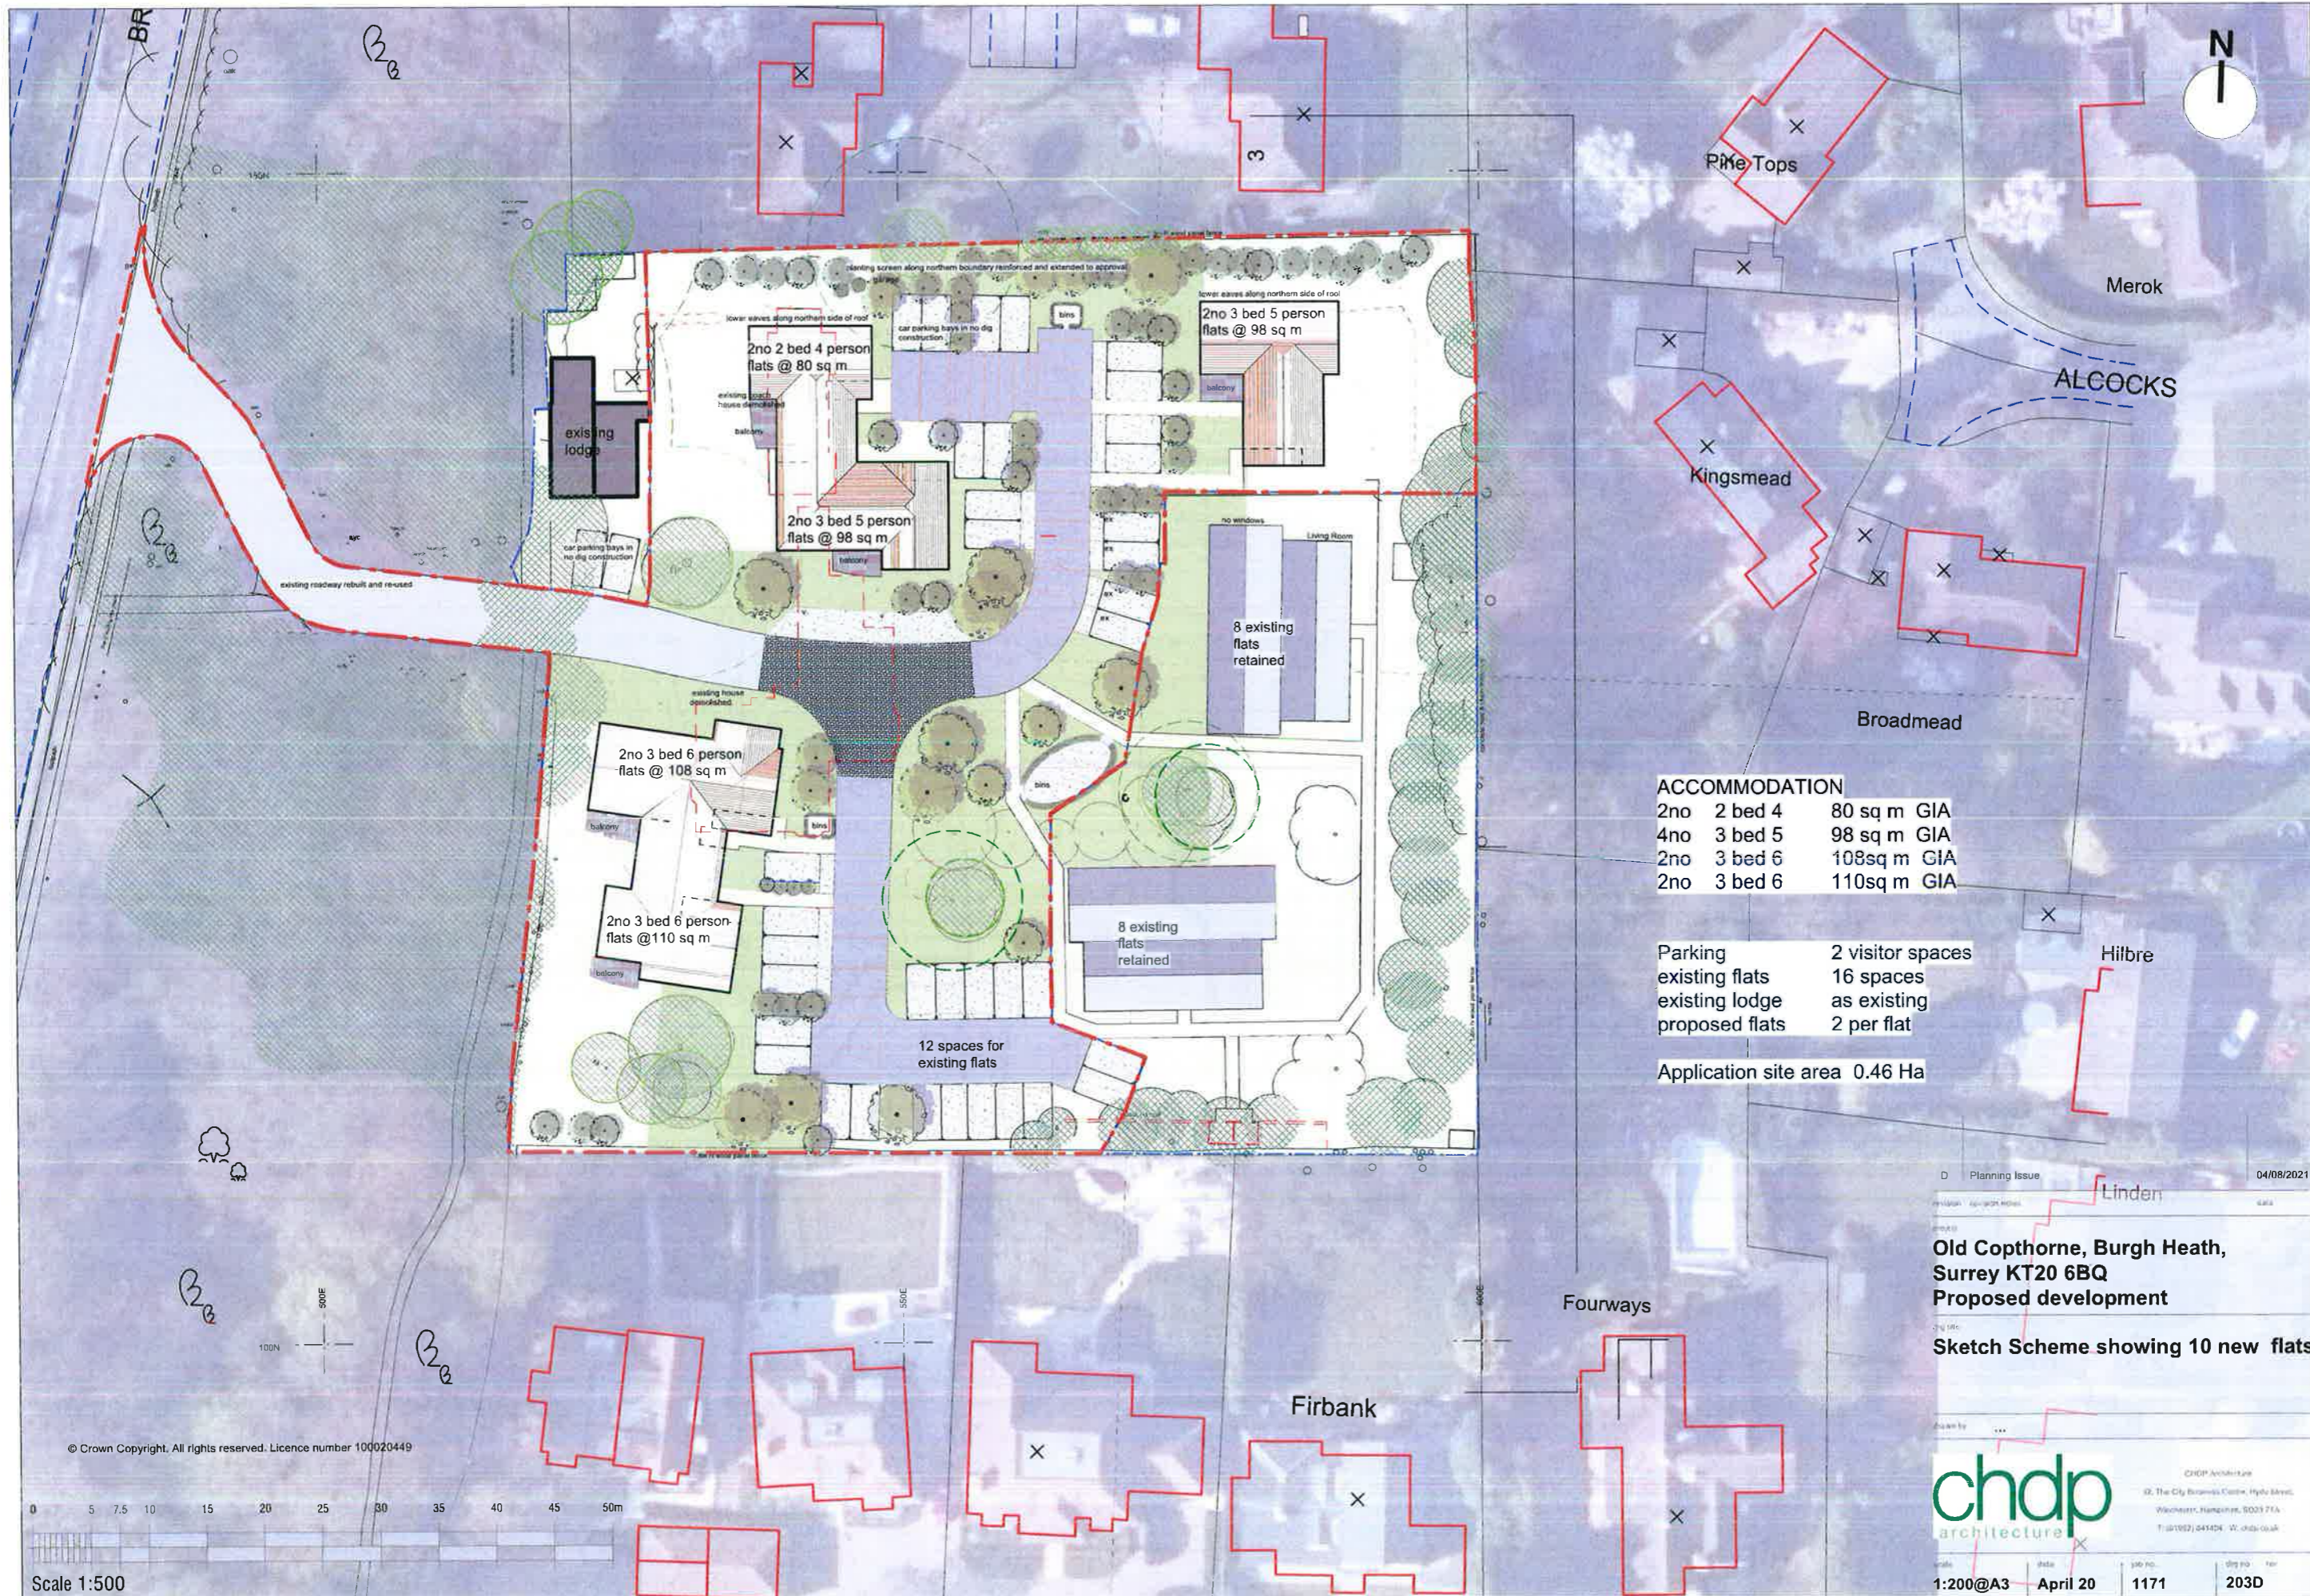


Ordnance Survey, (c) Crown Copyright 2021. All rights reserved. Licence number 100022432

revision	revision number	date
project	Old Cophorne, Burgh Heath, Surrey KT20 6BQ Proposed development	
drawing title	Location Plan	
drawn by	...	
		
CHDP Architecture 32 The City Business Centre, Hyde Street, Winchester, Hampshire, SO23 7TA T: (01962) 841404 W: chdp.co.uk		
scale	date	job no.
1:1250@A3	June 2021	1171
		100



ACCOMMODATION

2no 2 bed 4	80 sq m	GIA
4no 3 bed 5	98 sq m	GIA
2no 3 bed 6	108sq m	GIA
2no 3 bed 6	110sq m	GIA

Parking	2 visitor spaces
existing flats	16 spaces
existing lodge	as existing
proposed flats	2 per flat

Application site area 0.46 Ha

D Planning Issue 04/08/2021

Linden

Old Copthorne, Burgh Heath, Surrey KT20 6BQ
Proposed development

Sketch Scheme showing 10 new flats


chdp architecture

CHDP Architecture
 10 The City Business Centre, Hyde Street,
 Wichester, Hampshire, SO23 7TA
 T: 01702 541424 W: chdp.co.uk

scale 1:200@A3 date April 20 job no. 1171 dtp no. 203D


© Crown Copyright. All rights reserved. Licence number 100020449

Scale 1:500

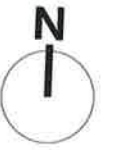

Elevation looking West

0 2 3 4 6 8 10 12 14 16 18 20m

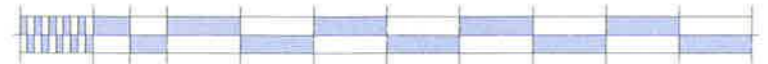

Scale 1:200

B Red Line added 10/8/20

revision: revision/notes

project

**Old Copthorne, Burgh Heath,
Surrey KT20 6BQ
Proposed development**

description
Elevation showing 10 new flats

drawn by: ***

chdp
architecture
CHDP Architecture
37 The City Business Centre, Hyde Street,
Winchester Hampshire SO23 7TA
T: 01962 841494 W: chdp.co.uk

scale: 1:200@A3 date: April 20 job no: 1171 dpm no: 204





