



23/02185/HHOLD - Emerald Place, Dorking Road,
Walton On The Hill



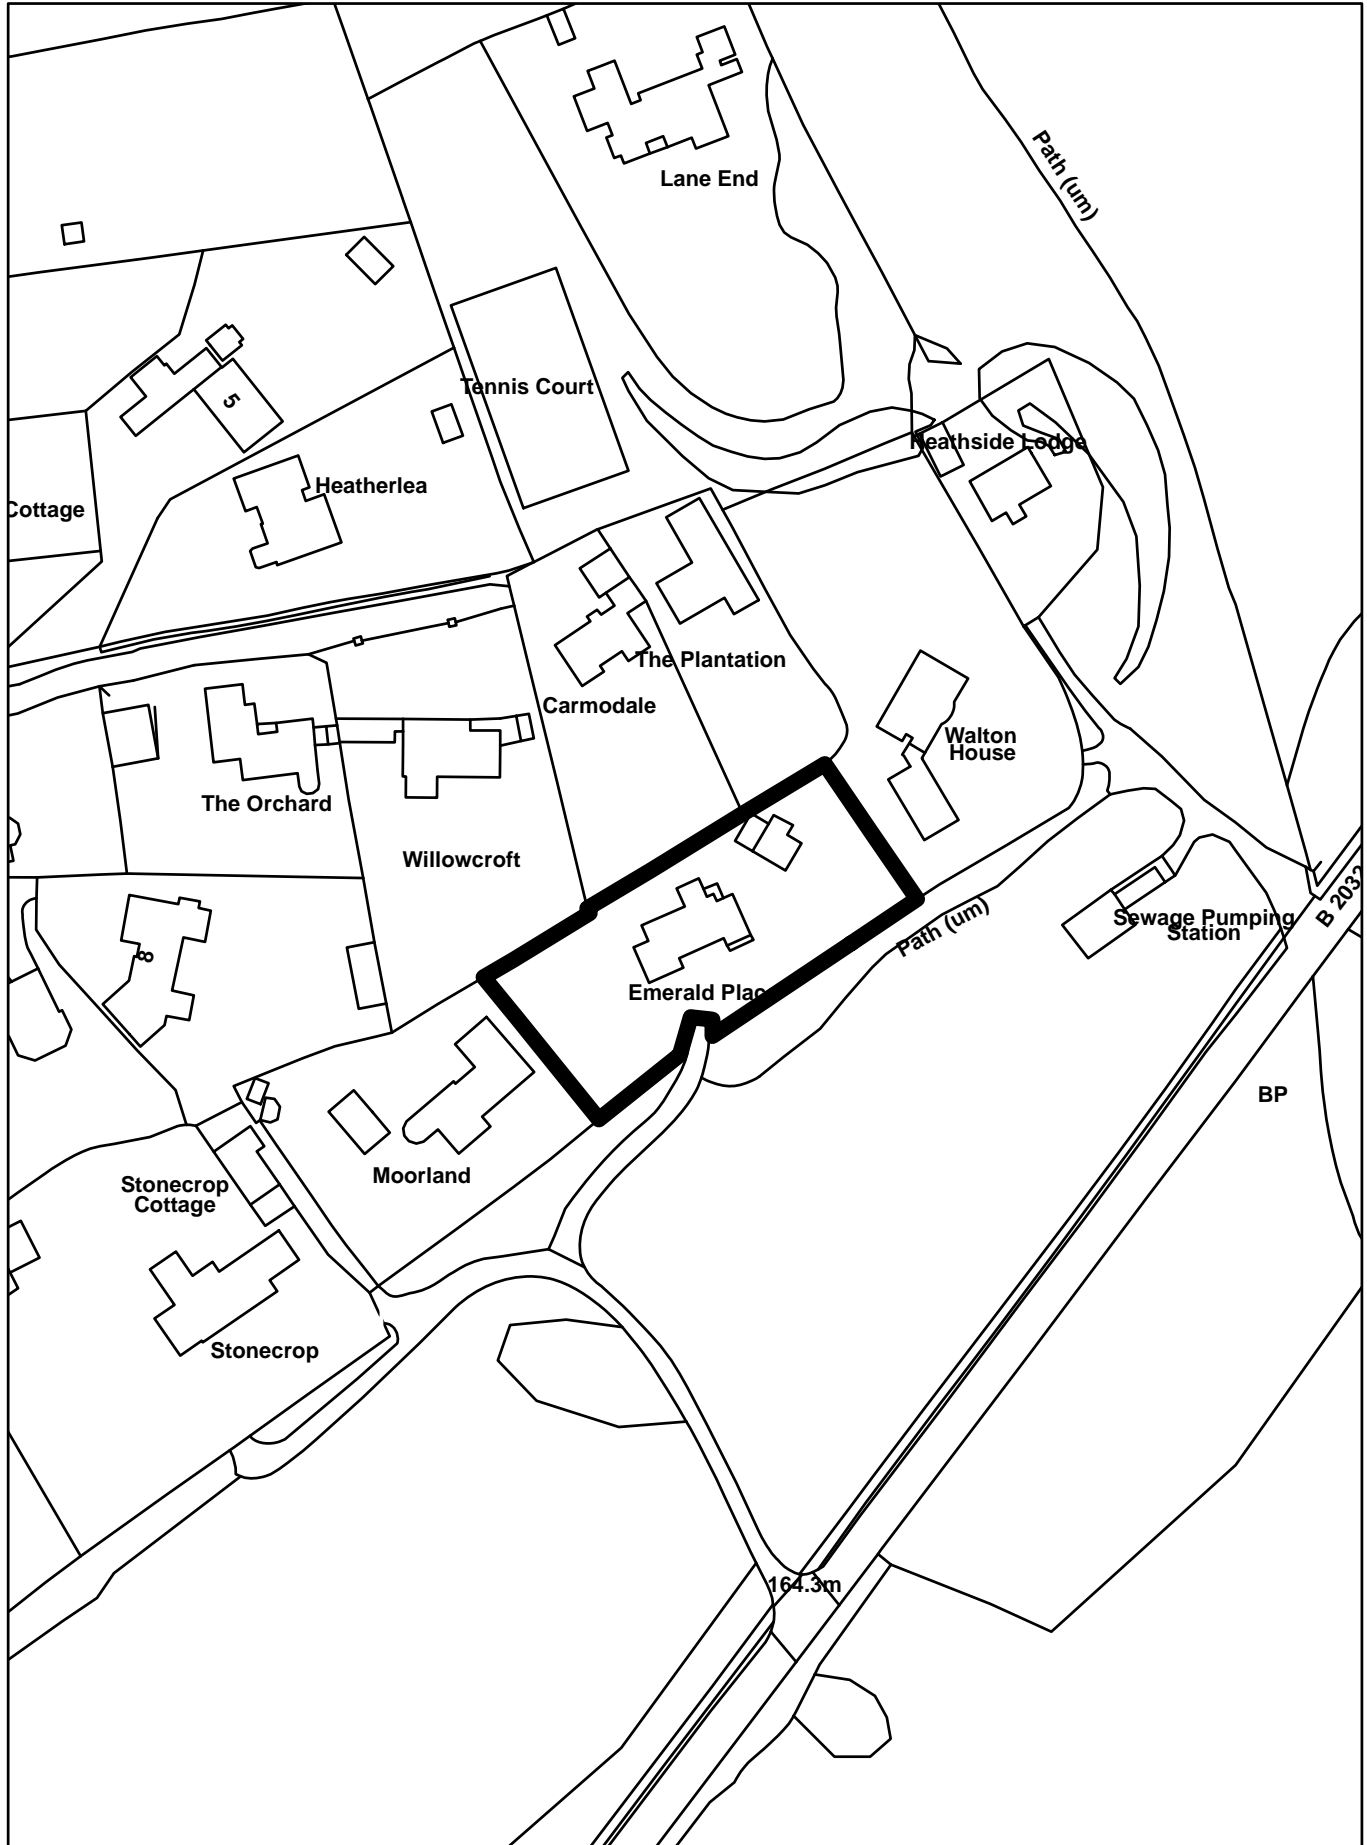

Produced on 24 May 2023 from the Ordnance Survey National Geographic Database and incorporating surveyed revision available at this date. This map shows the area bounded by 522855 154693,522997 154693,522997 154835,522855 154835,522855 154693. Crown copyright and database rights 2023 OS 100054135. Applied by copla ltd trading as UKPlanningMaps.com a licensed Ordnance Survey partner (OS 100054135). Data licence expires 24 May 2024. Unique plan reference: v2c//954123/1286655

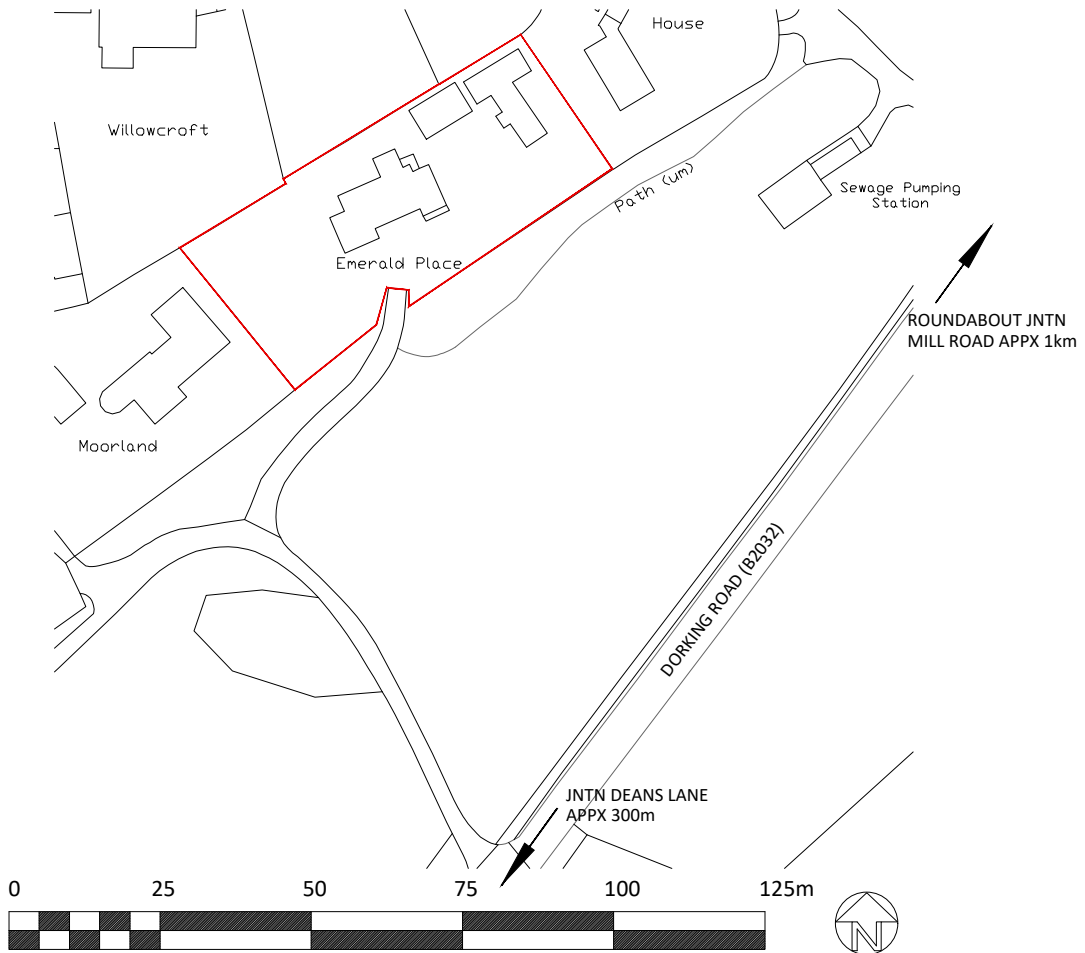


















0 1.0 2.0 3.0 4.0 5.0m


SCALE 1:50

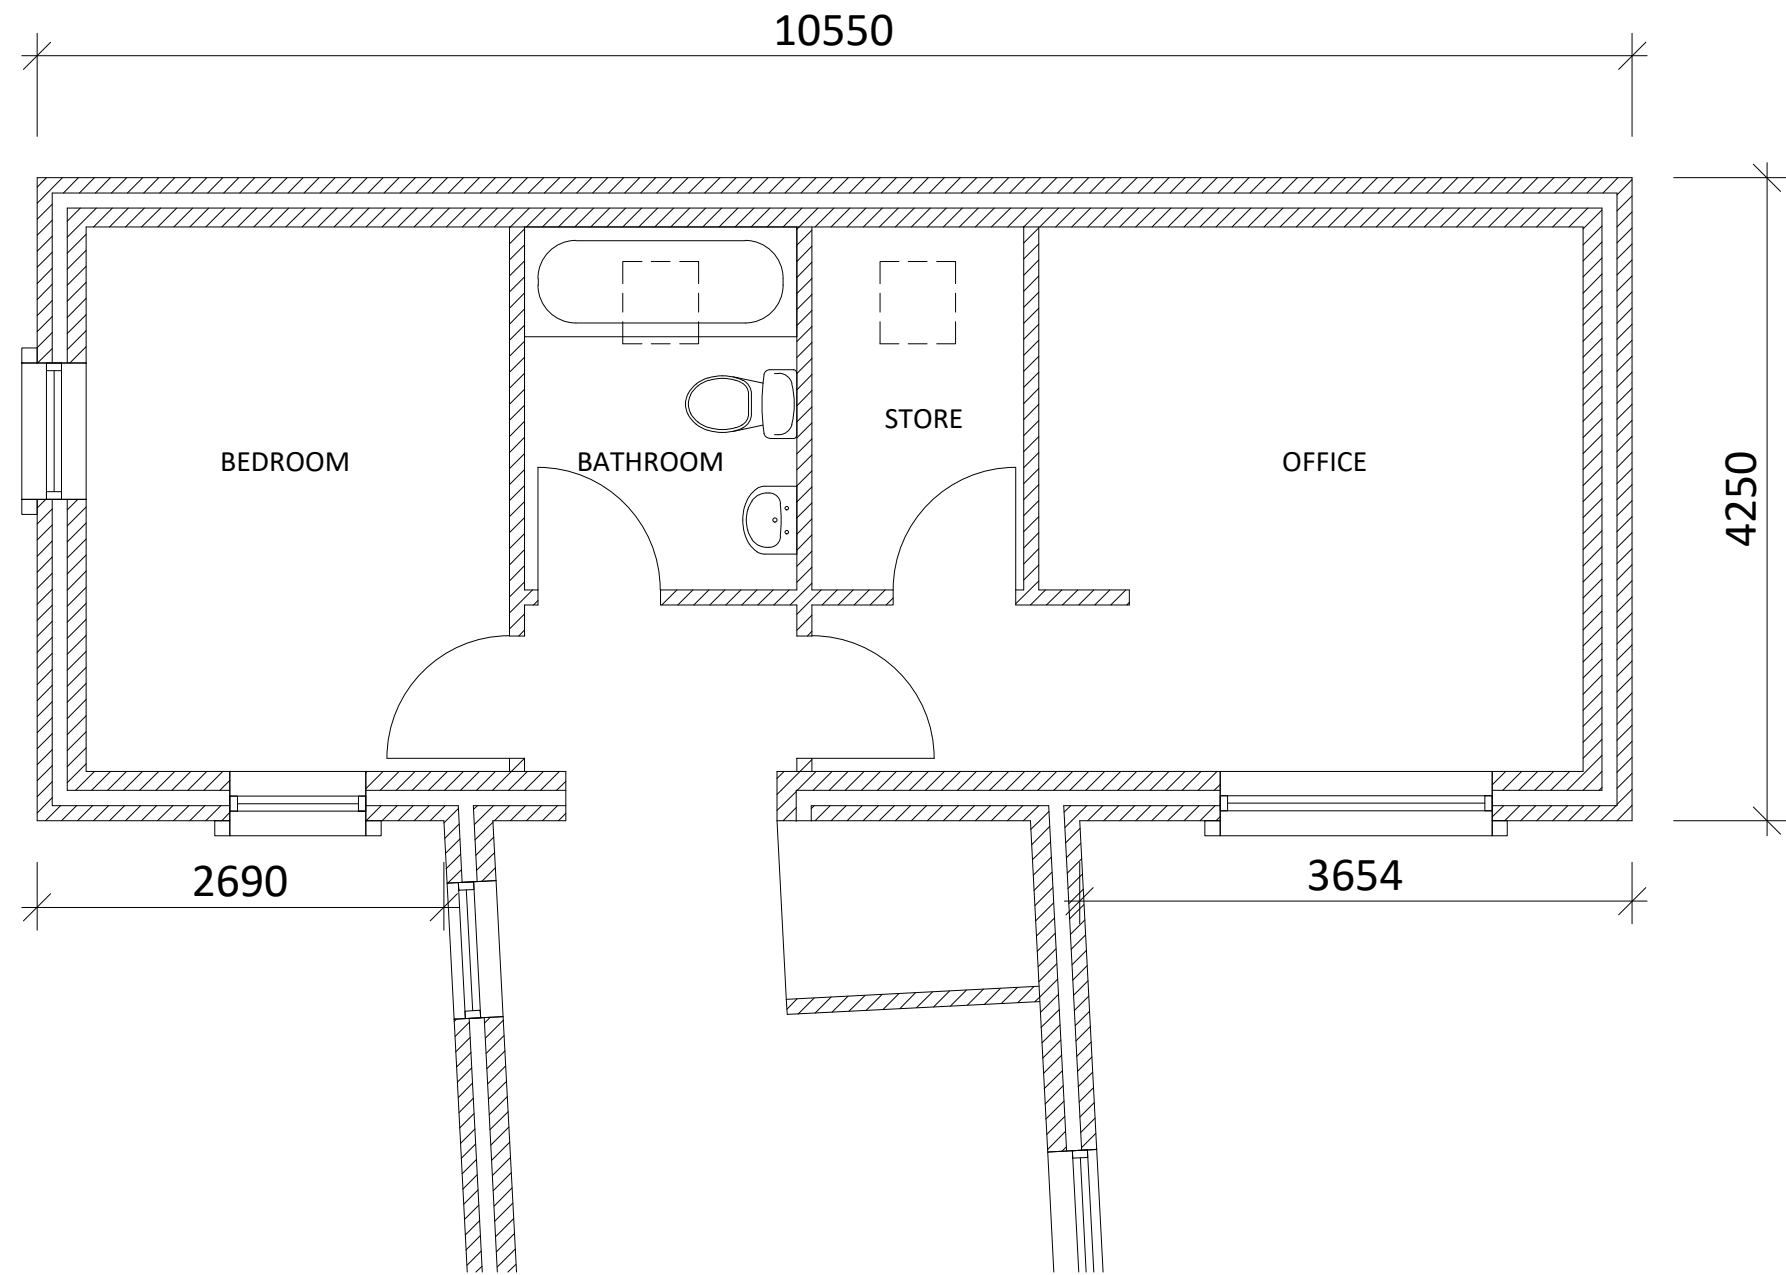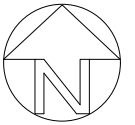

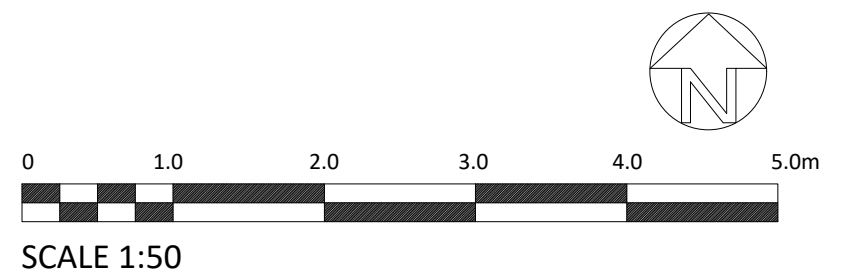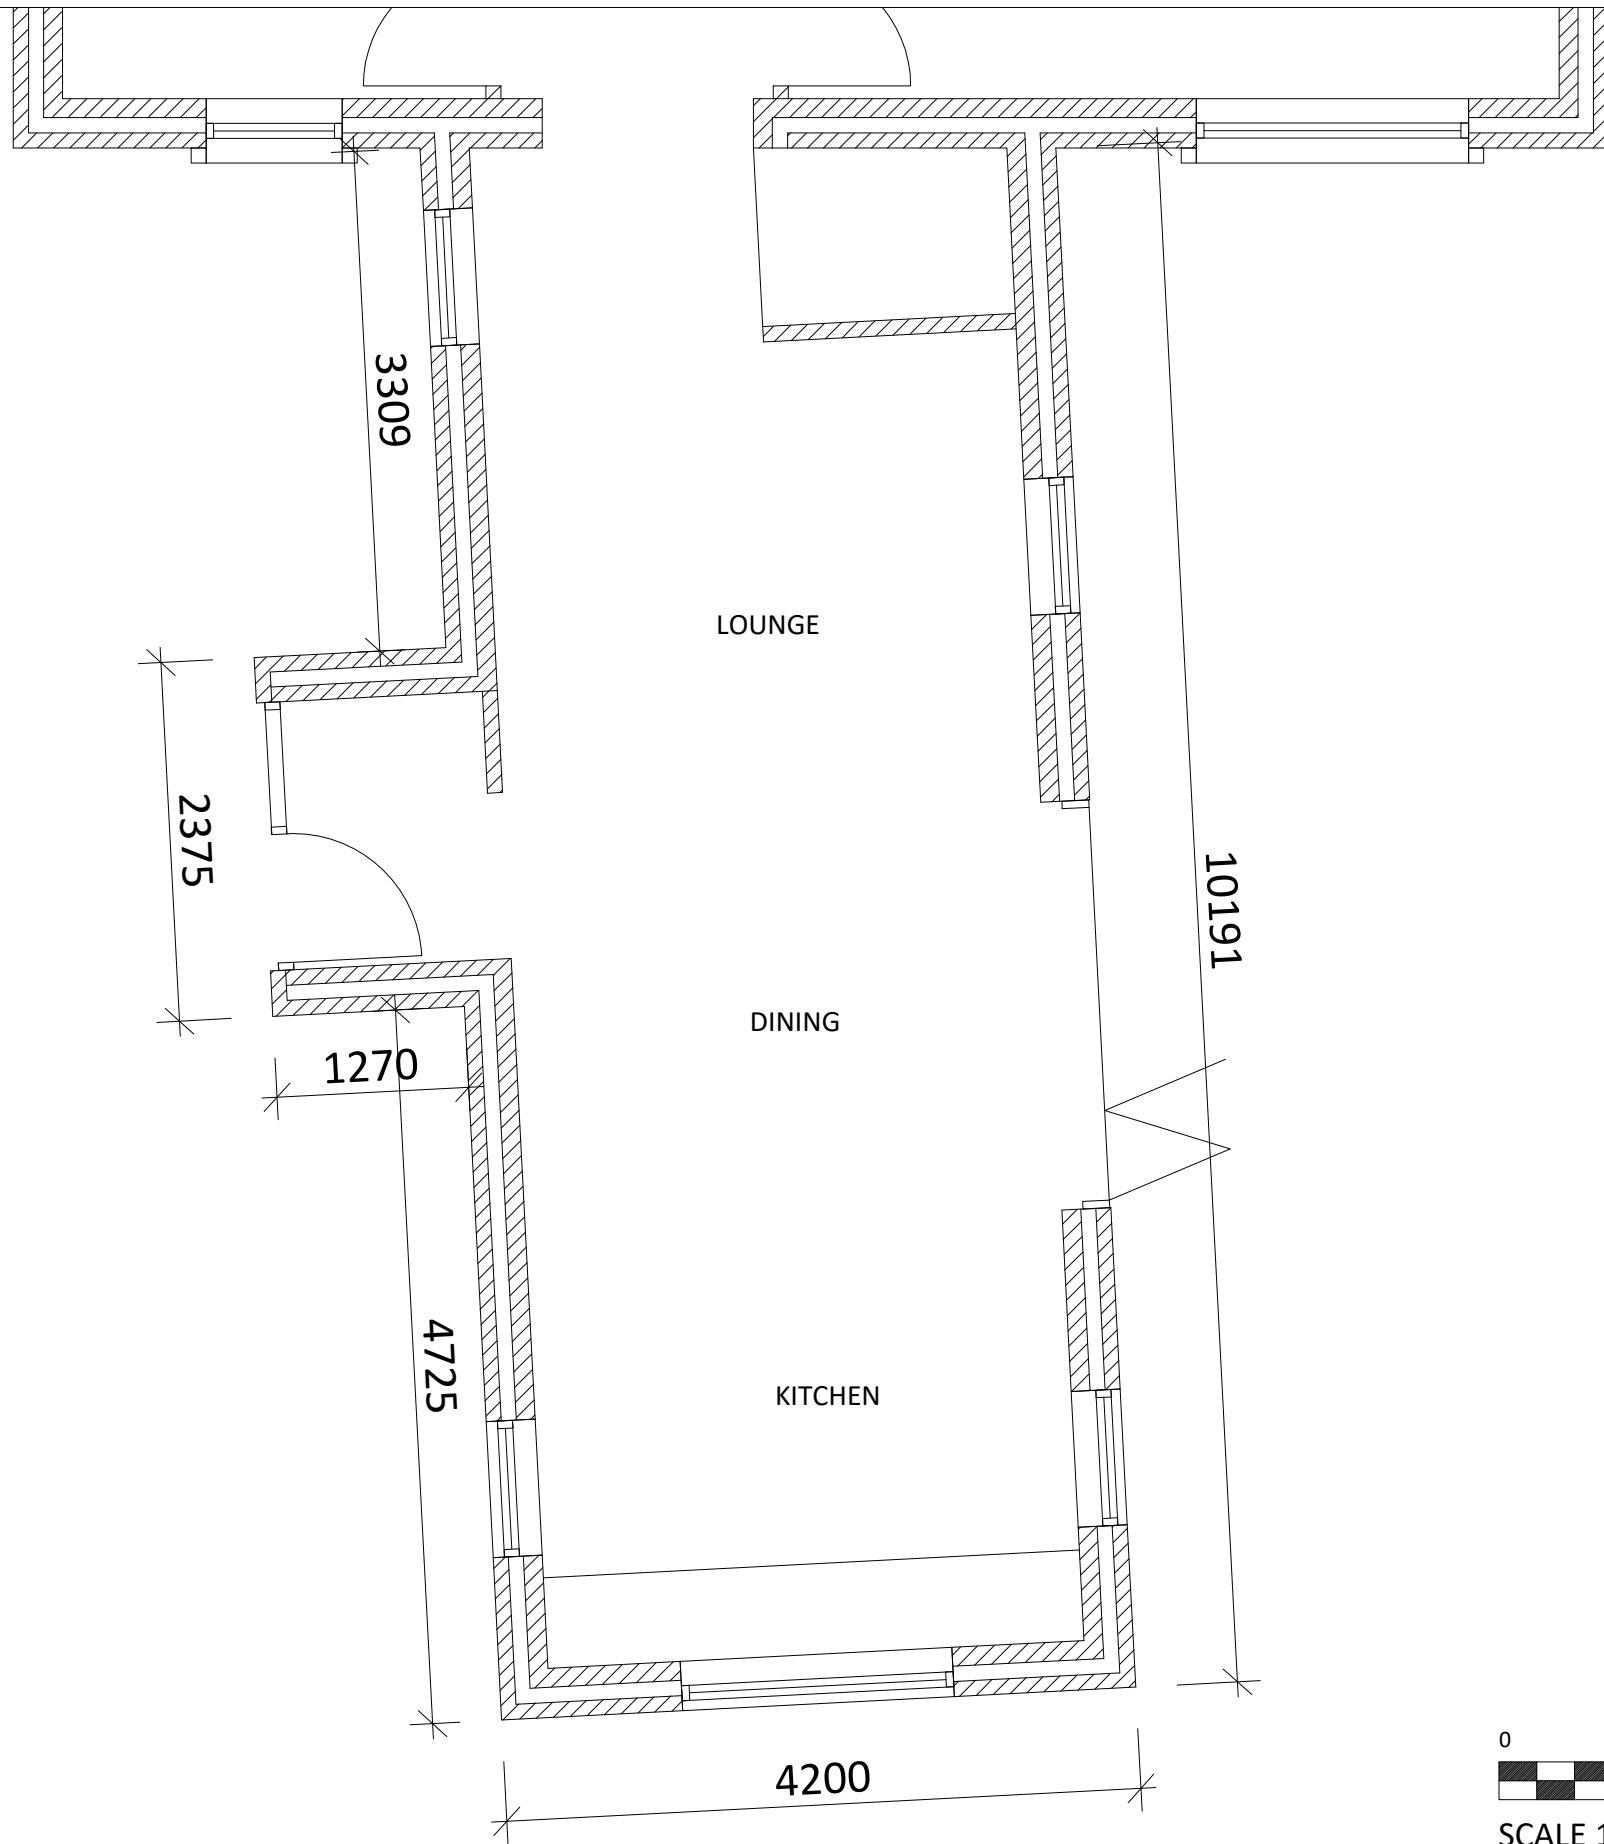


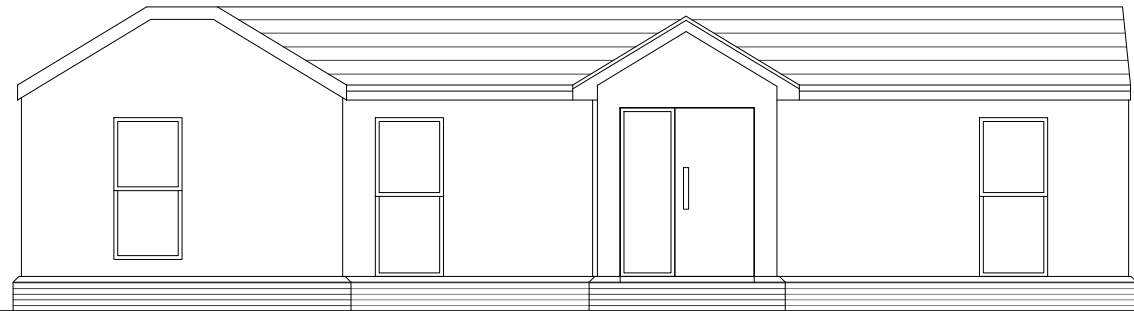


WEST ELEVATION

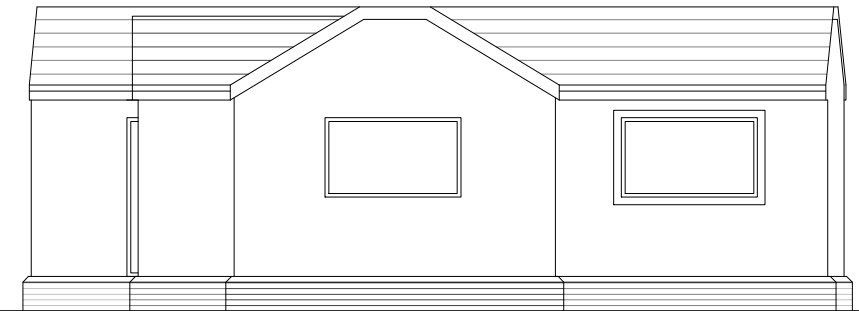

SOUTH ELEVATION

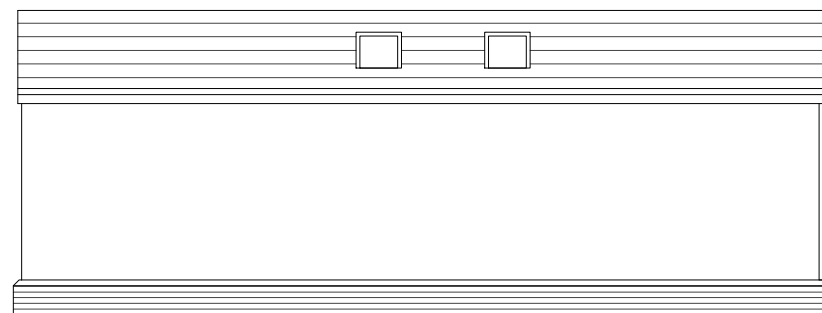


NORTH ELEVATION

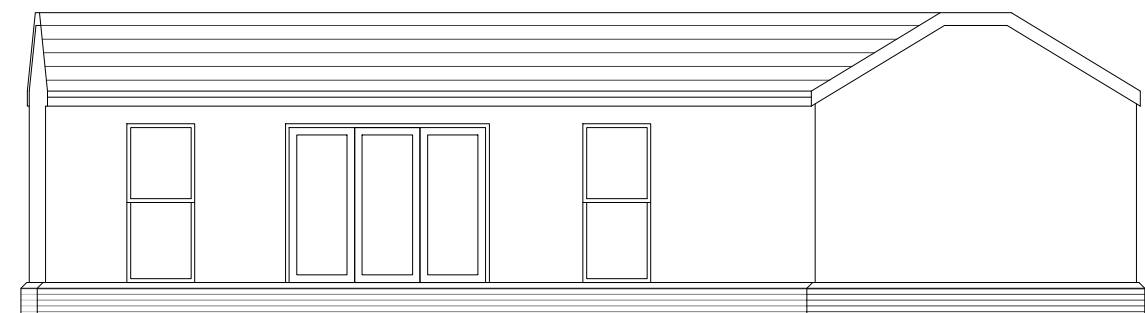


EAST ELEVATION




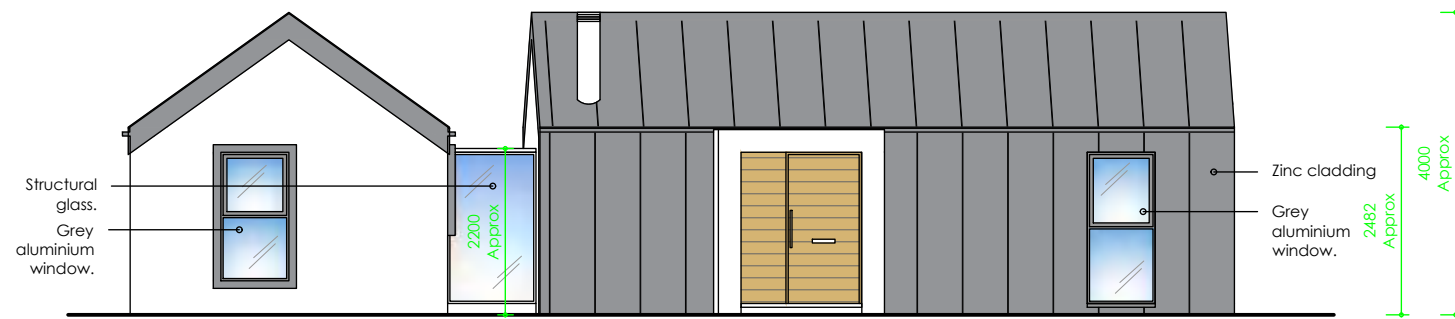

Proposed West Elevation (Entrance)
Scale 1/100@A3

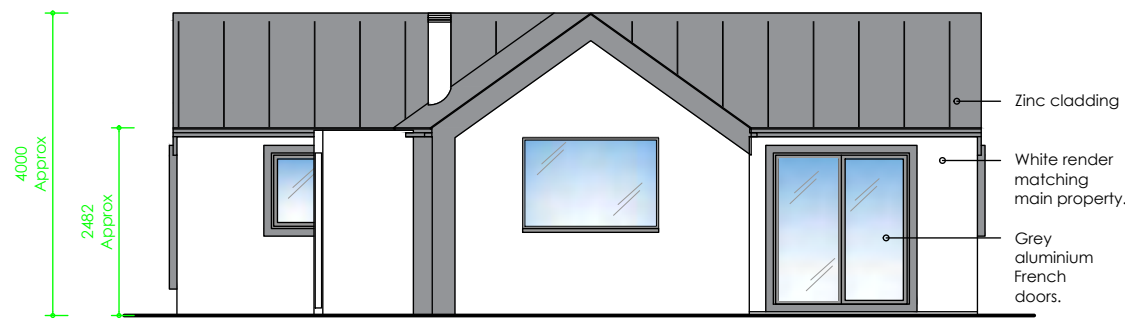


Proposed South Elevation
Scale 1/100@A3

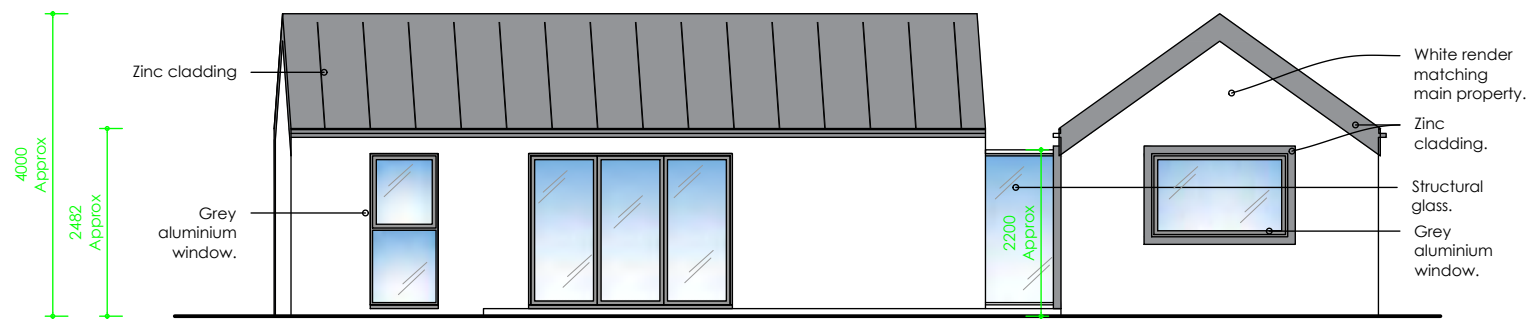

Proposed East Elevation
Scale 1/100@A3



Proposed North Elevation
Scale 1/100@A3

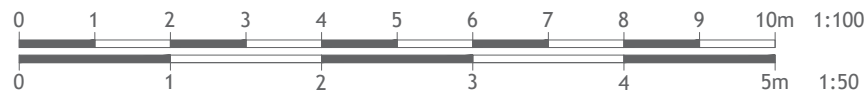

Preliminary Design

Please print, sign and date below to approve drawings
Signature
Print name
Date

General Notes:

1. The General Contractor is responsible for the verification of all dimensions on site and shall inform the contract administrator of any discrepancies.
2. Do not scale from this drawing. Use figure dimension only.
3. Existing foundations, lintels and wall to be exposed if required by Building Control for assessment and upgrading if found inadequate.
4. It is the home owners responsibility to obtain party wall, line of junction or notice of adjacent excavation agreements.

DRAWING COPYRIGHT © TO:
LIME TREE DESIGNS LTD., LINDFIELD, WEST SUSSEX.

Date	Description	Rev
11.11.19	Existing Garage Elevations	A
15.10.19	Preliminary Drawings	Prelims



Email: limetreedesigns@icloud.com
Web site: www.limetreedesignsandplanning.co.uk
Mob.: 07528 770 701

Project Emerald Place, Walton on the Hill
New Carport & Single Storey Outbuilding

Client

Firth

Title

Proposed Elevations - Single Storey Outbuilding

Scale

1/100 @ A3

Drawn by

SK

Checked by

ASE

Job No.

Drawing

08