


19/02598/OUT - 76 Shelters Way, Tadworth

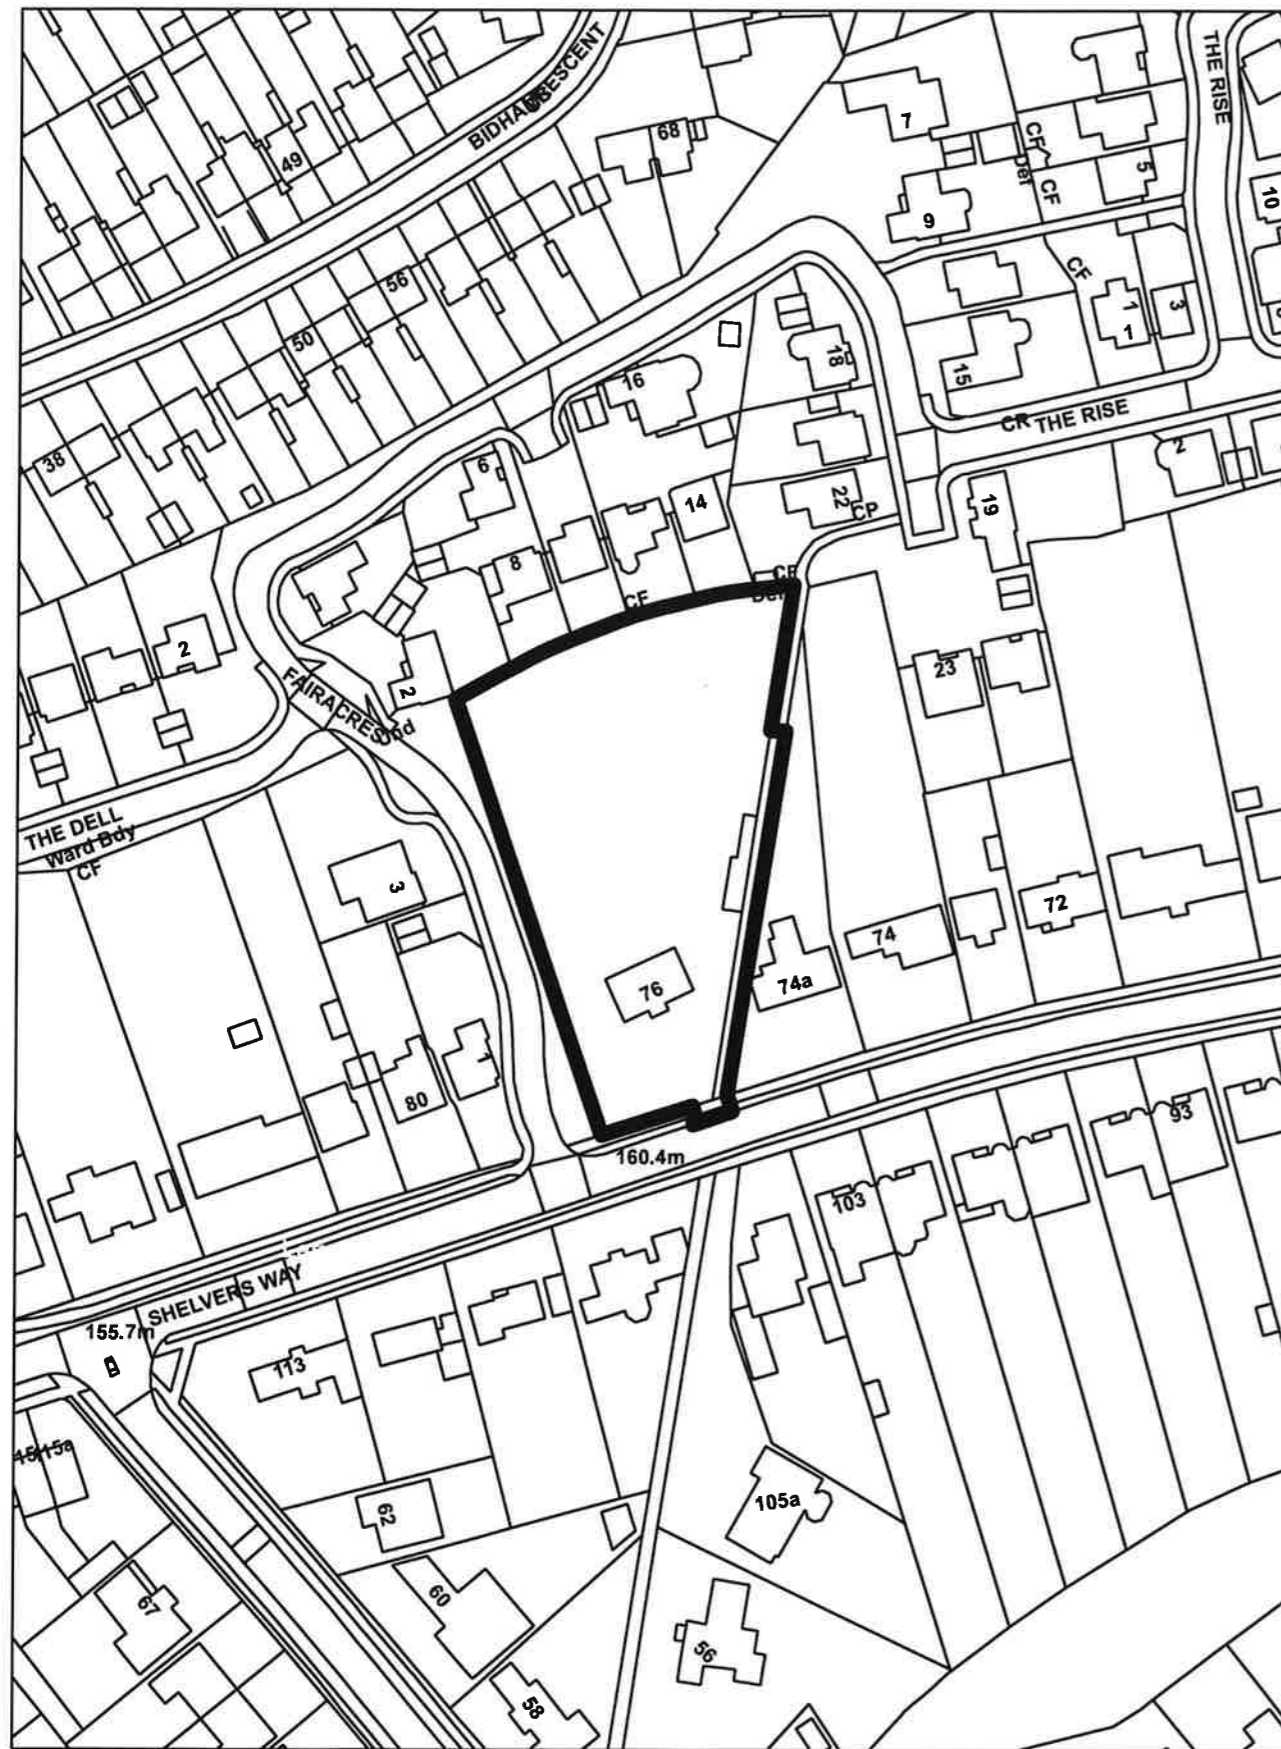





















Do not scale from this drawing, except for planning purposes. Any discrepancies are to be reported to WS Planning & Architecture. Refer to Structural Engineers details for all structural design criteria. This drawing remains the copyright of WS Planning & Architecture.



- Plan Legend**
- Tarmac
  - Permeable concrete block paving (parking)
  - Slab paving (paths/patio)
  - Grass
  - Existing trees
  - Proposed trees
  - Proposed hedge
  - Unallocated parking
  - Visitor parking



Rev	Date	Description
B	17.03.20	Amendments following Case Officer's
A	25.02.20	Amendments following recommendations from tree survey.

**WS PLANNING & ARCHITECTURE**  
 Europe House  
 Bancroft Road,  
 Reigate  
 Surrey, RH2 7RP  
 T. 01737 225711  
 F. 01737 226311  
 www.wsps.co.uk


Date: November 2019  
 Scale: 1:250@A1  
 Client: Andrew and Chris Mattocks

Project: 76 Shelvers Way  
 Tadworth  
 KT20 5QF

Title: As Proposed  
 Site Plan  
 With Ground Floor Plan

Drawing No. J003165-DD-08  
 Rev. B

Site Plan with Ground Floor Plan As Proposed

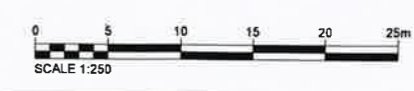

Do not scale from this drawing, except for planning purposes.  
 Any discrepancies are to be reported to WS Planning & Architecture.  
 Refer to Structural Engineers details for structural design criteria.  
 This drawing remains the copyright of WS Planning & Architecture.



Front Elevation



Side Elevation




Rear Elevation



Side Elevation

Indicative Elevations House Type 1 (House 1) As Proposed

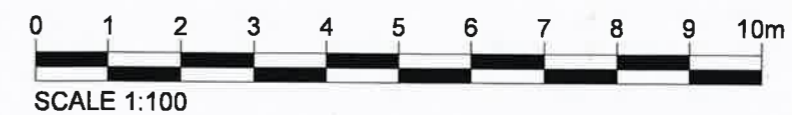

Rev	Date	Description
B	17.03.2020	Amendments as per CO's comments
A	20.12.2019	Amendments as per client's comments

**WS PLANNING & ARCHITECTURE**

Europe House  
 Bancroft Road,  
 Reigate  
 Surrey, RH2 7RP  
 T. 01737 225711  
 F. 01737 226311  
 www.wspa.co.uk

Date	November 2019	Drawn By	JJ
Scale	1:100@A3	Checked	

Client  
 Andrew and Chris Mattocks

Project  
 76 Shelveys Way  
 Tadworth  
 KT20 5QF

Title  
 As Proposed  
 Indicative Elevations  
 House Type 1 (House 1)

Drawing No.	J003165-DD-11	Rev.	B
-------------	---------------	------	---

Do not scale from this drawing, except for planning purposes.  
 Any discrepancies are to be reported to WS Planning & Architecture.  
 Refer to Structural Engineers details for structural design criteria.  
 This drawing remains the copyright of WS Planning & Architecture.



Front Elevation



Side Elevation




Rear Elevation



Side Elevation

Indicative Elevations House Type 2 (Houses 2 & 4) As Proposed

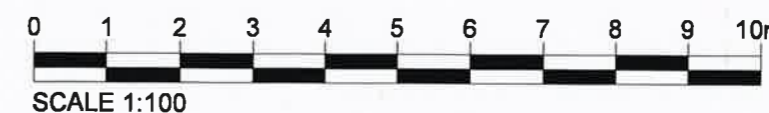

Rev	Date	Description
B	17.03.2020	Amendments as per CO's comments
A	20.12.2019	Amendments as per client's comments

**WS PLANNING & ARCHITECTURE**

Europe House  
 Bancroft Road,  
 Reigate  
 Surrey, RH2 7RP  
 T. 01737 225711  
 F. 01737 226311  
 www.wspa.co.uk

Date	Drawn By
November 2019	JJ
Scale	Checked
1:100@A3	LB

Client  
 Andrew and Chris Mattocks

Project  
 76 Shelveys Way  
 Tadworth  
 KT20 5QF

Title  
 As Proposed  
 Indicative Elevations  
 House Type 2 (H. 2 & 4)

Drawing No.	Rev.
J003165-DD-14	B

Do not scale from this drawing, except for planning purposes.  
 Any discrepancies are to be reported to WS Planning & Architecture.  
 Refer to Structural Engineers details for all structural design criteria.  
 This drawing remains the copyright of WS Planning & Architecture.

Existing Street Scene



1 Fairacres

Fairacres

Site 76 Shelvers Way

74A Shelvers Way

Proposed Street Scene



1 Fairacres

Fairacres

Site 76 Shelvers Way

74A Shelvers Way

Street Scenes As Existing & As Proposed

Rev	Date	Description
B	17.03.20	Amendments following Case Officer's comments
A	20.12.19	Amendments following client's comments

**WS PLANNING & ARCHITECTURE**

Europe House  
 Bancroft Road,  
 Reigate  
 Surrey, RH2 7RP

T: 01737 225711  
 F: 01737 226311  
 www.wspla.co.uk

Date	November 2019	Drawn By	JJ
Scale	1:100@A1	Checked	LB

Client  
 Andrew and Chris Mattocks

Project  
 76 Shelvers Way  
 Tadworth  
 KT20 5QF

Title  
 As Existing & As Proposed  
 Street scene

Drawing No.	Rev.
J003165-DD-17	B

