



19/01184/F - Kingswood Fields, Millfield Lane,
Lower Kingswood

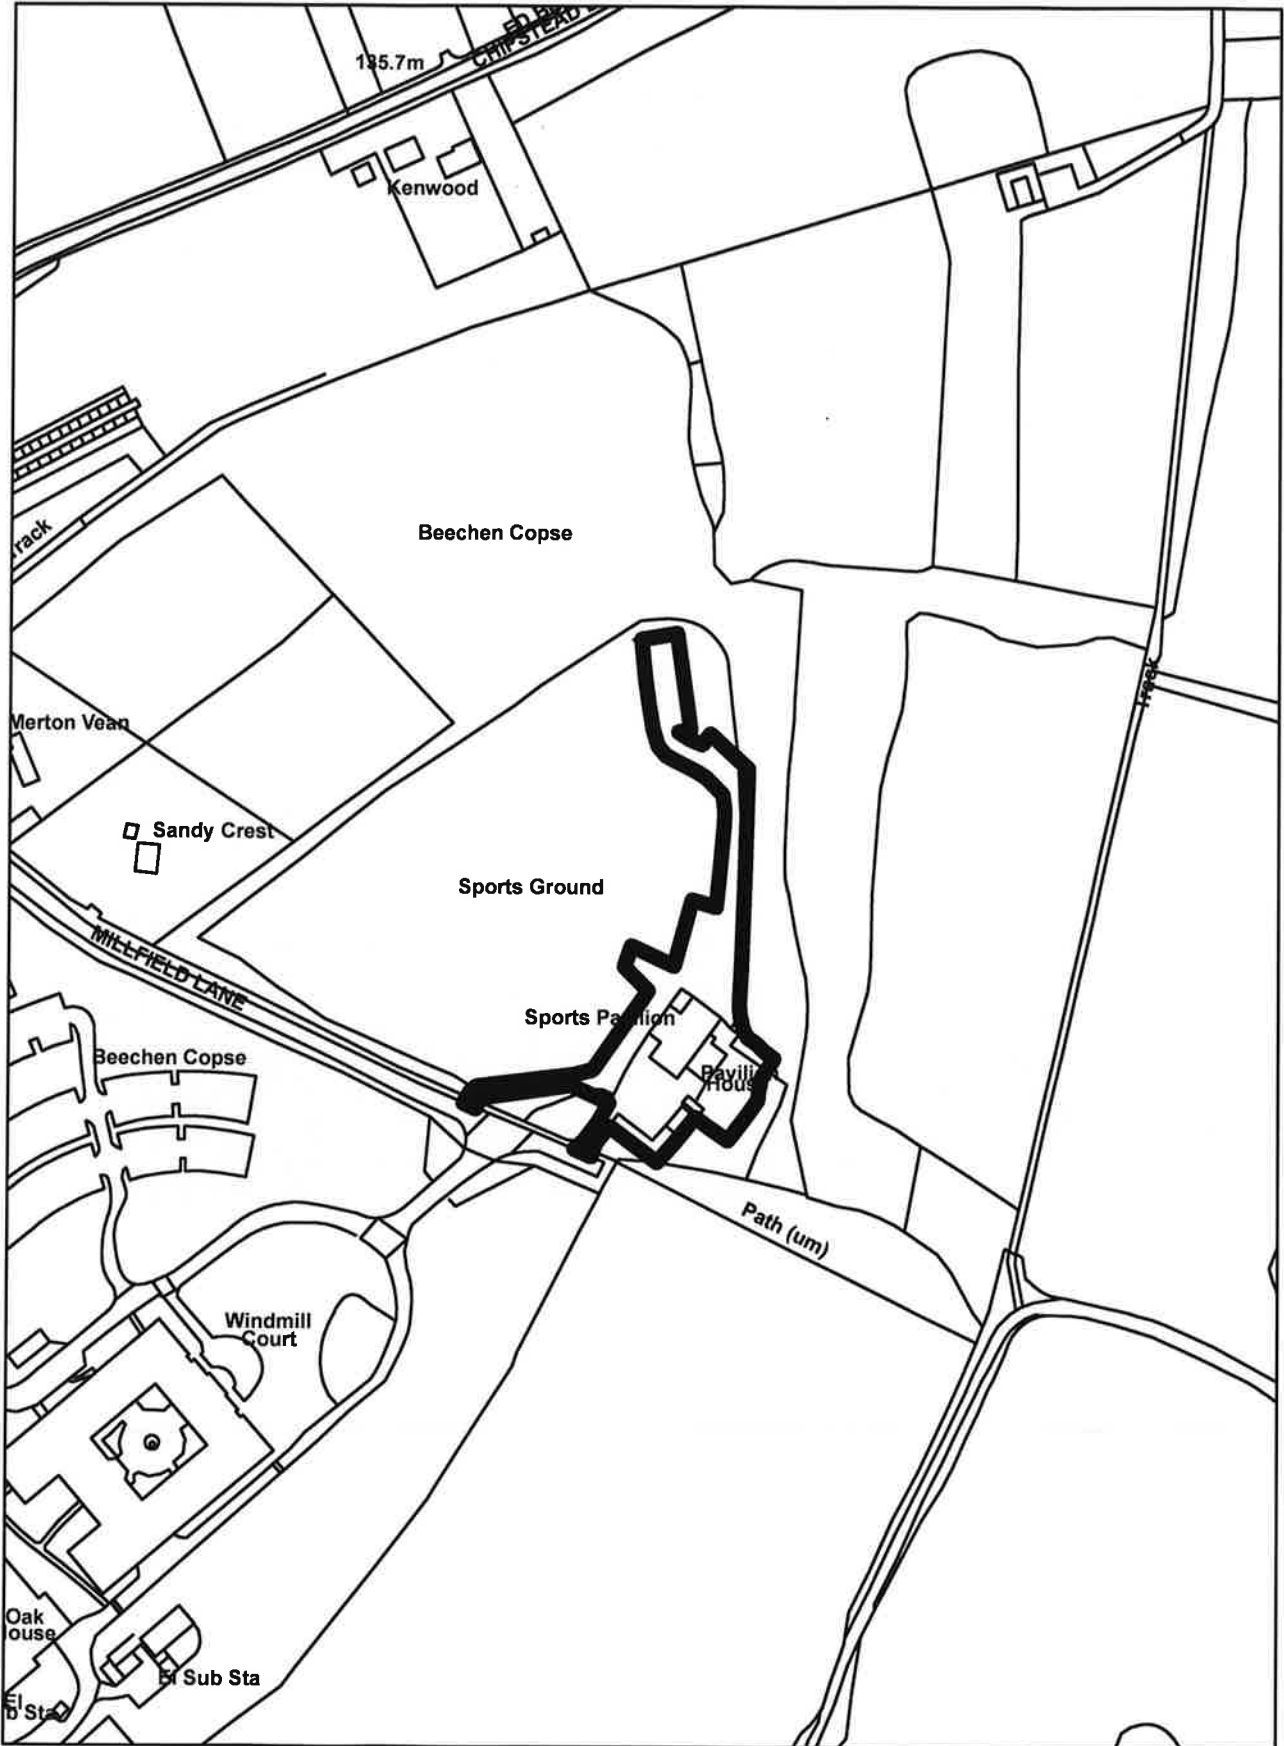





12/07/2019 10:49

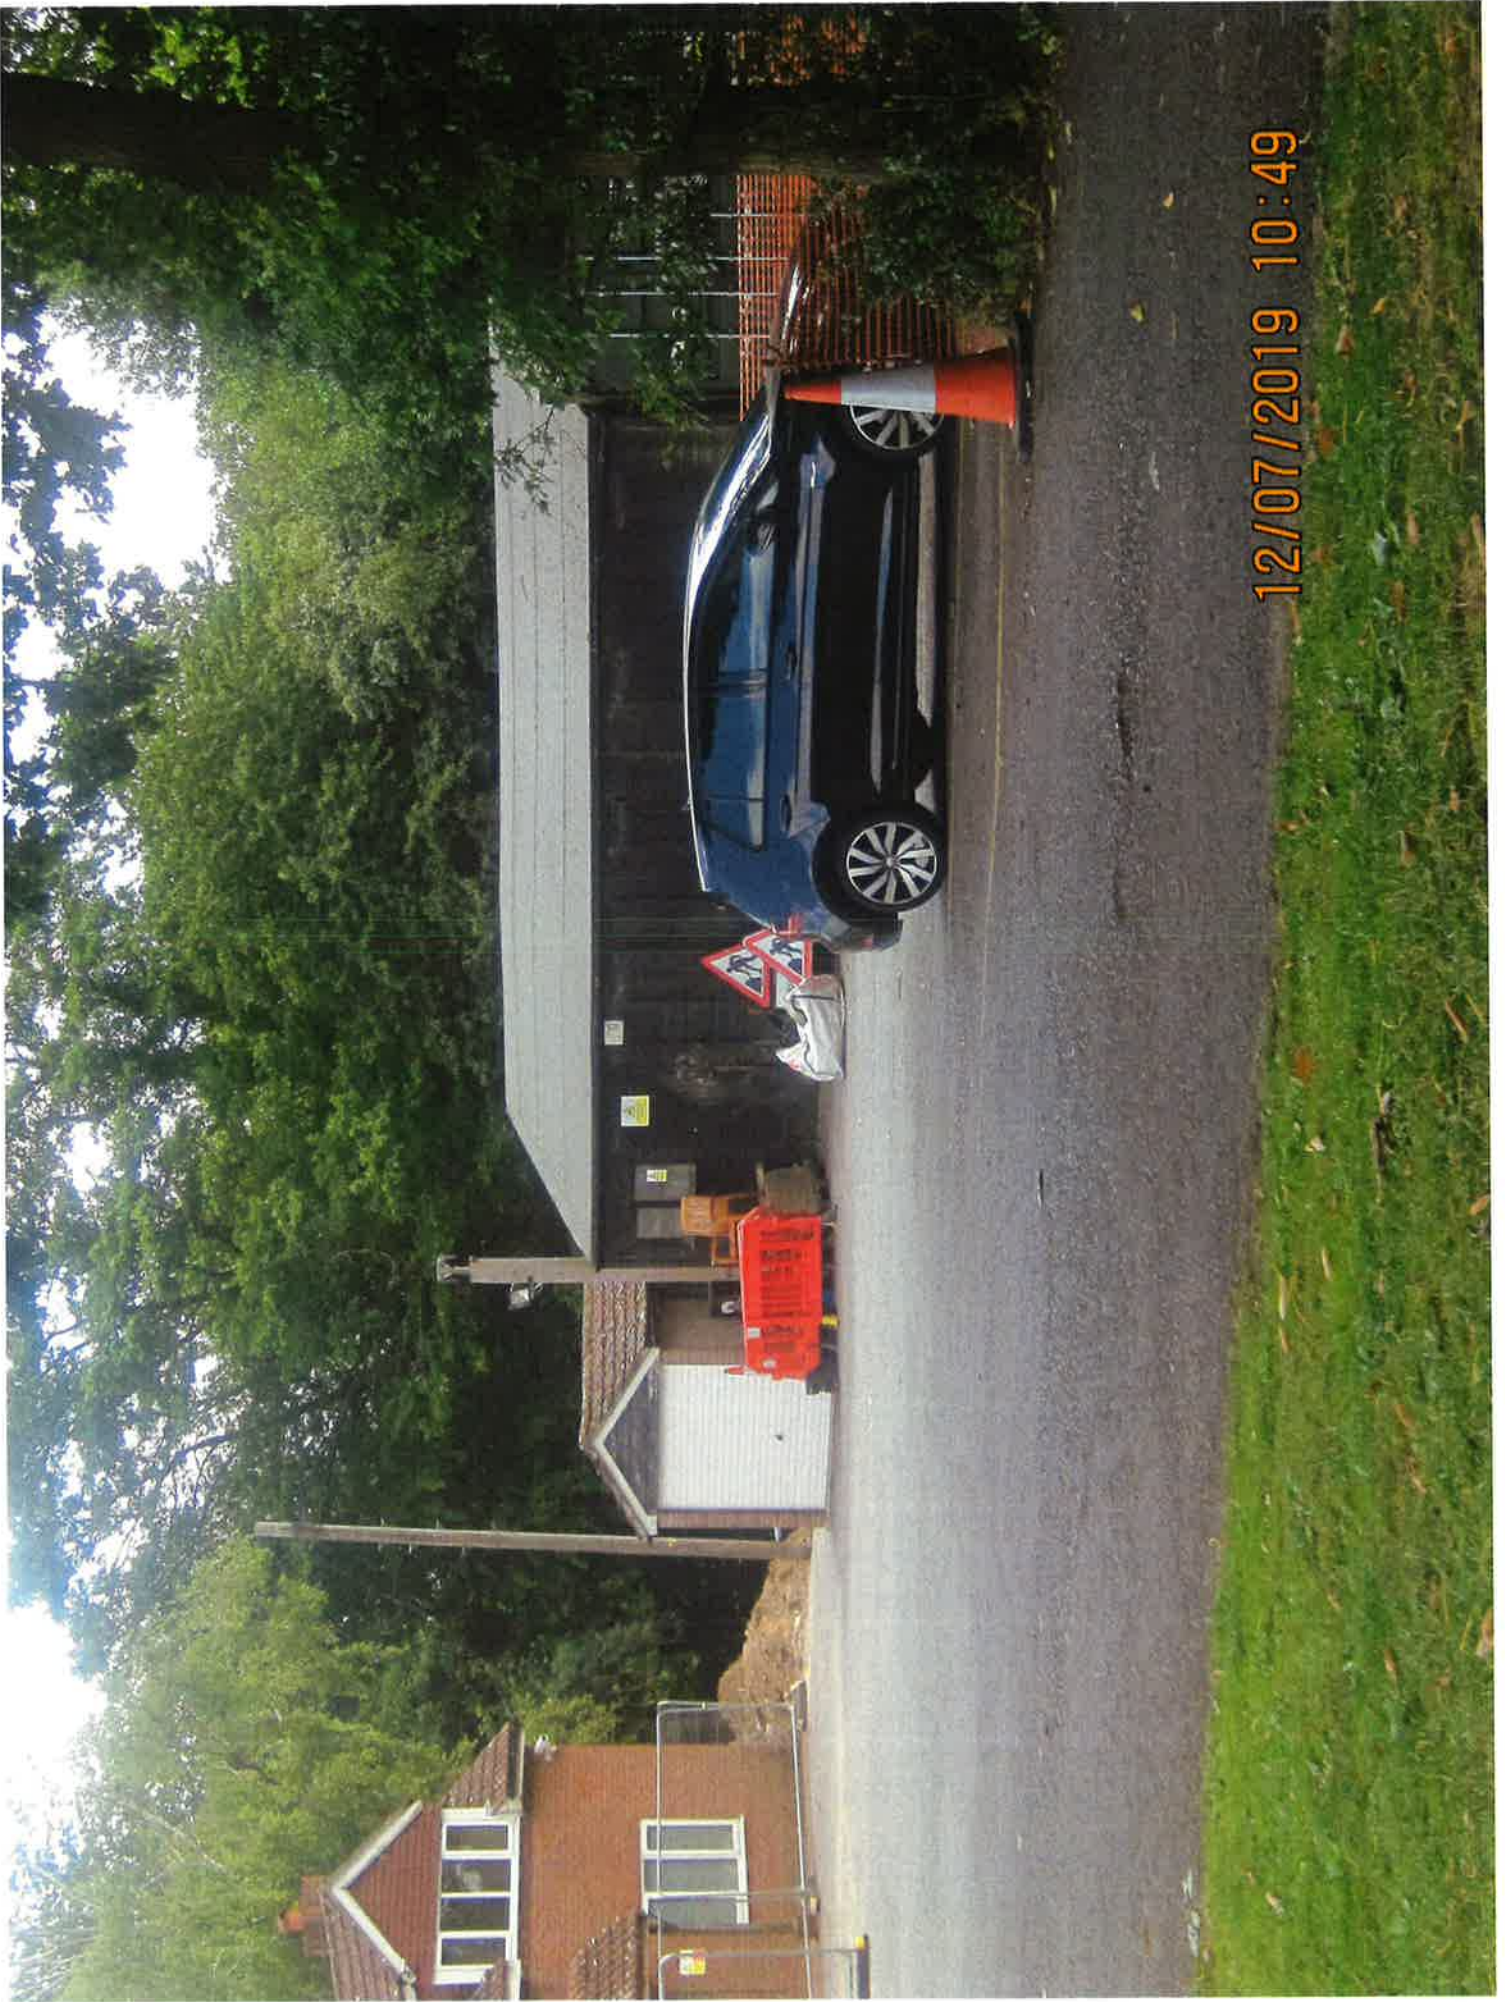

12/07/2019 10:49




12/07/2019 10:50



12/07/2019 10:52



12/07/2019 10:53

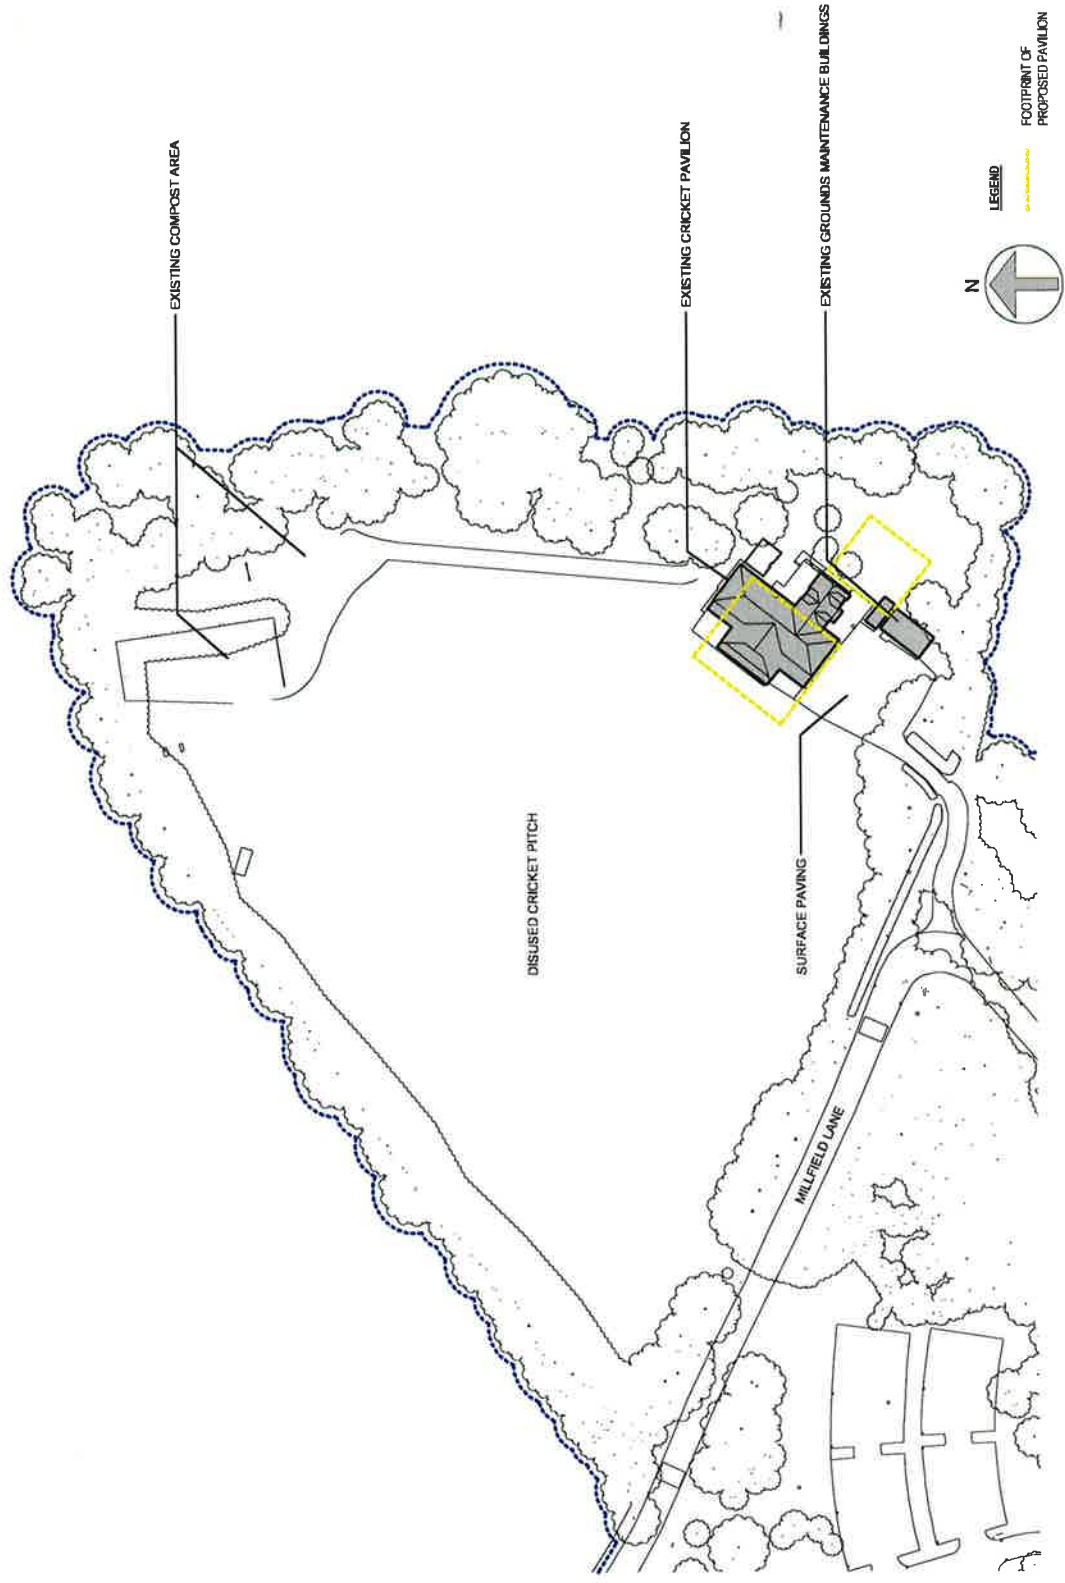


P004 EXISTING SITE PLAN
 Scale: As indicated

KINGSWOOD WELLNESS PAVILION
 Kingswood Fields (Pavilion House)
 Millfield Lane
 Lower Kingswood, Surrey

18180
 07.05.2019
 Planning Application

hlw
 1A Lonsdale Square
 London N1 7EN

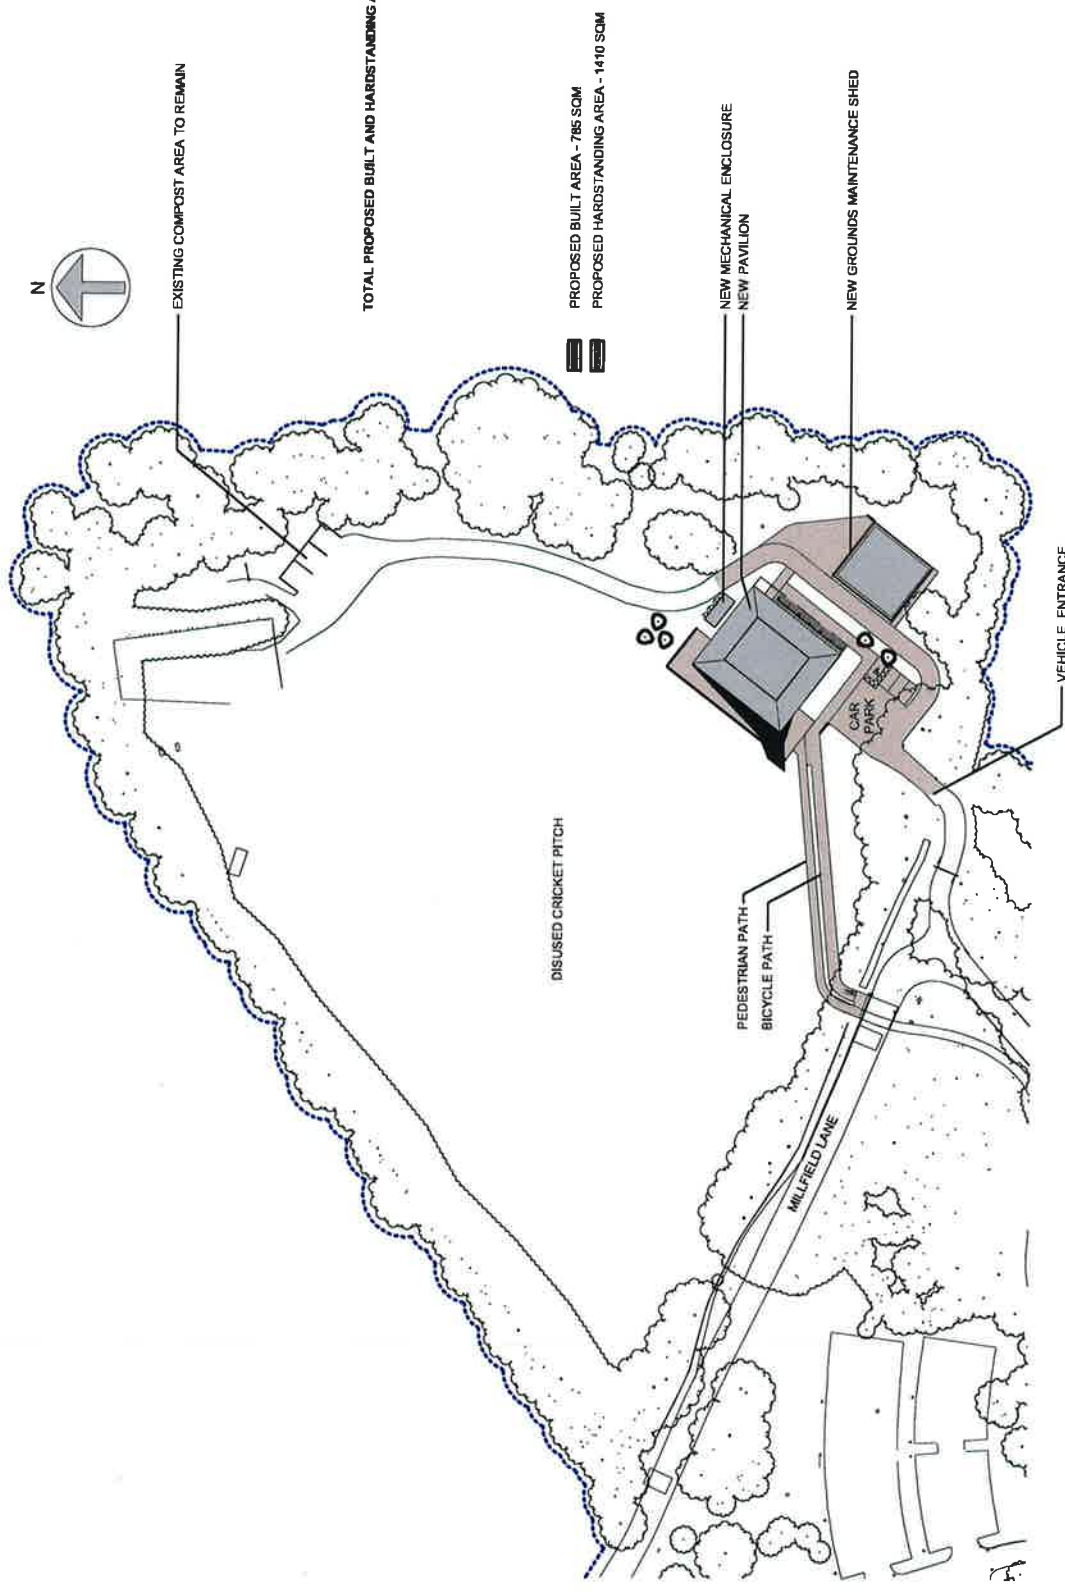

P009


PROPOSED SITE PLAN HARDSTANDING

Scale: 1 : 1000

KINGSWOOD WELLNESS PAVILION


Kingswood Fields (Pavilion House)
Millfield Lane
Lower-Kingswood, Surrey

18190
28/09/2019
Planning Application Amendment

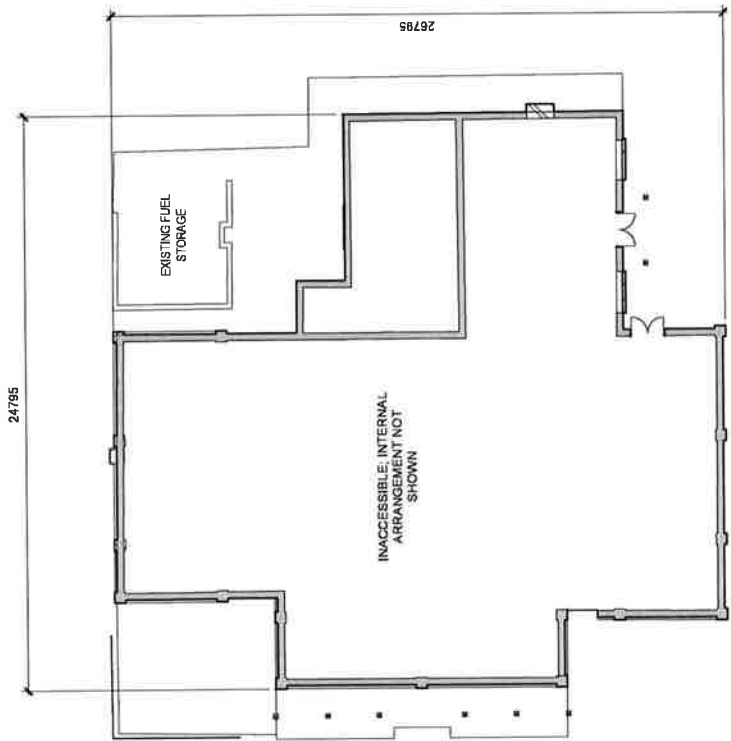

483 m² (GEA/FOOTPRINT)
450 m² (GIA)

1 Existing Ground Floor Plan
1:200

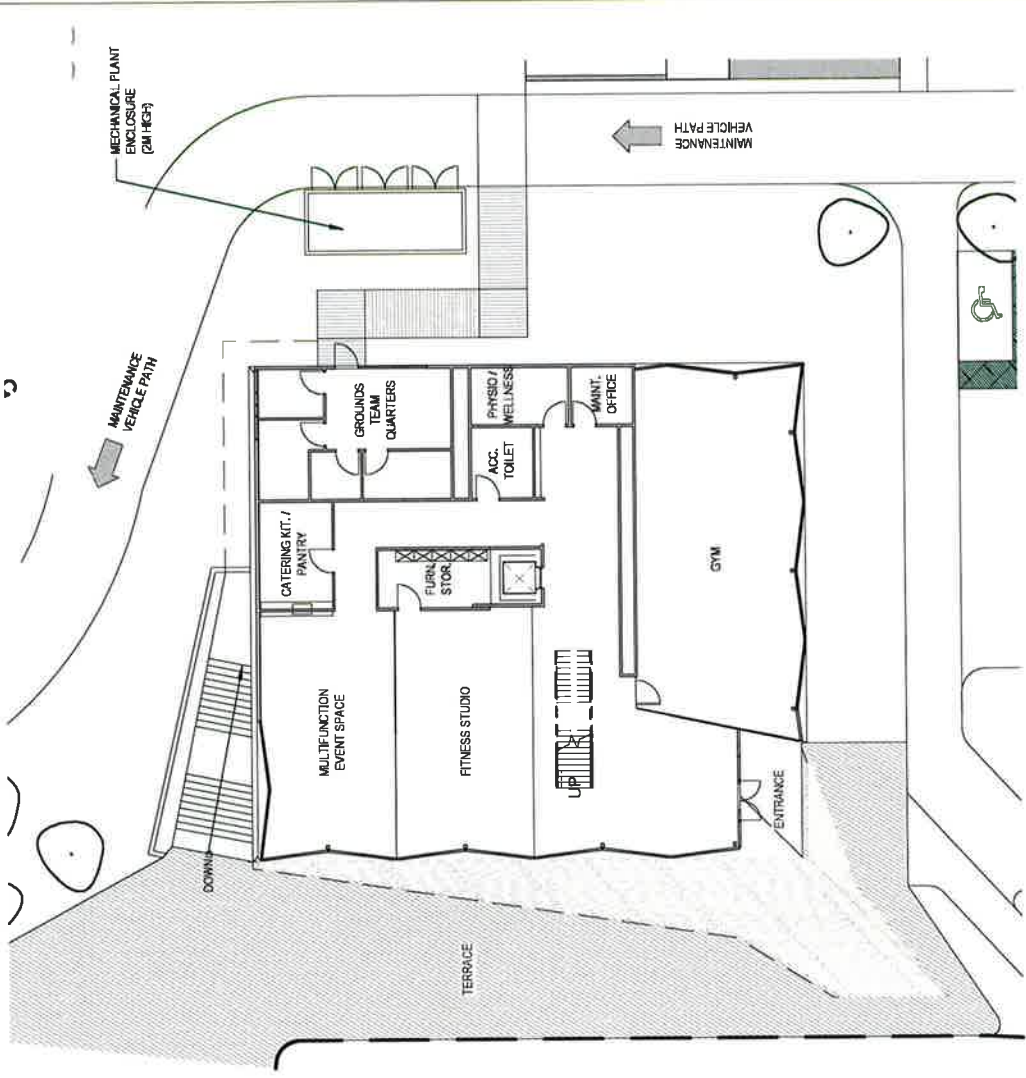

520 m² (GEA/FOOTPRINT)
460 m² (GIA)

2 Proposed Ground Floor Plan
1:200


P101 GROUND FLOOR PLANS

Scale: 1:200

KINGSWOOD WELLNESS PAVILION


Kingswood Fields (Pavilion House)
Millfield Lane
Lower Kingswood, Surrey

181180
07.06.2019
Planning Application

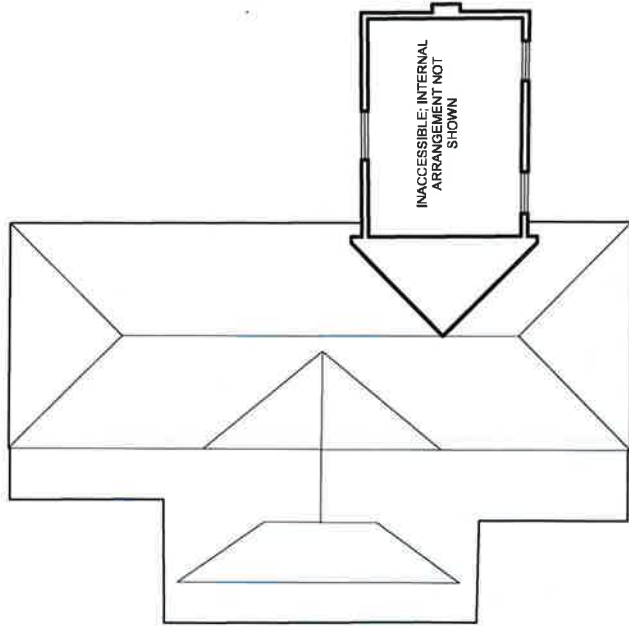

70 m² (GEA/FOOTPRINT)
64 m² (GIA)

2 Existing First Floor Plan
1:200

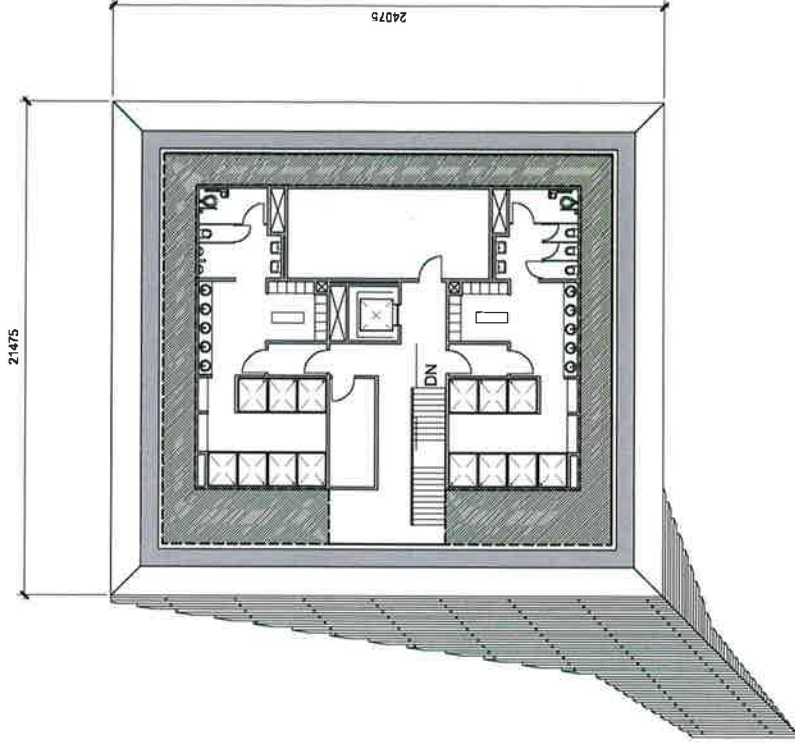

235 m² (GIA)

1 Proposed Mezzanine Plan
1:200


P102 FIRST MEZZANINE FLOOR PLAN

Scale: 1:200


KINGSWOOD WELLNESS PAVILION

Kingswood Fields (Pavilion House)
Millfield Lane
Lower Kingswood, Surrey

18190
07/JUL/2019
Planning Application

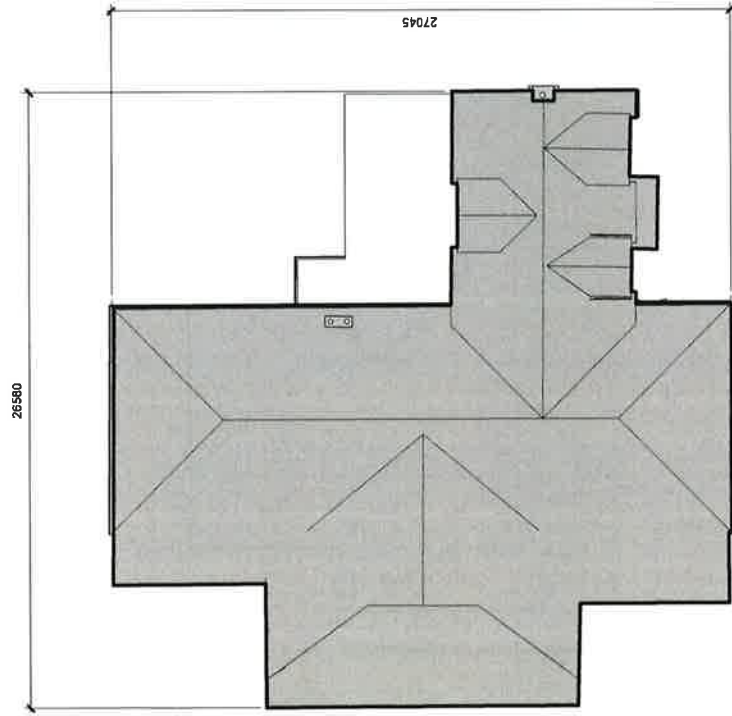

2 Existing Roof Plan
1:200

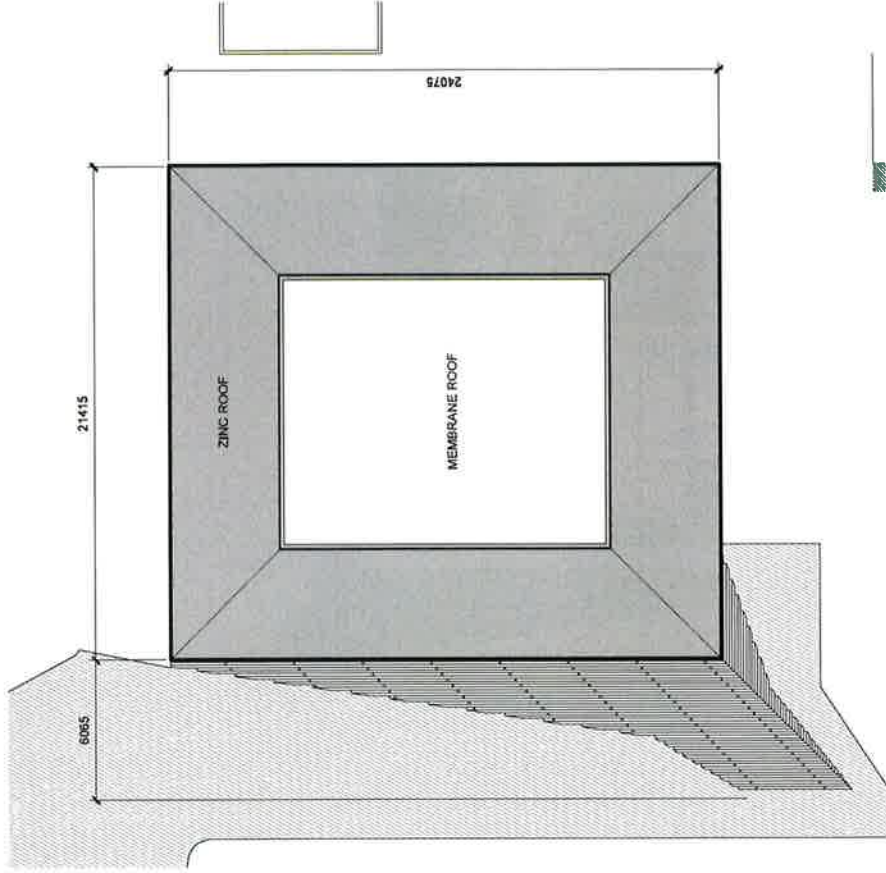

1 Proposed Roof Plan
1:200


P103 ROOF PLANS

Scale: 1:200

KINGSWOOD WELLNESS PAVILION


Kingswood Fields (Pavilion House)
Millfield Lane
Lower Kingswood Surrey

19160
07.06.2019
Planning Application

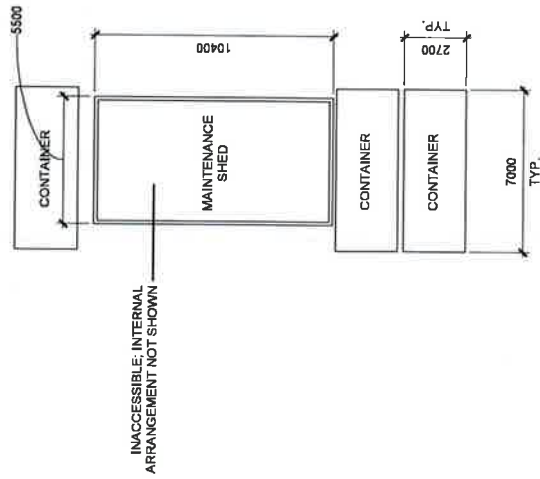

120 m² (GEA/FOOTPRINT)
TOTAL FOR BUILDING AND CONTAINERS

2 Existing Maintenance Buildings
1 : 200

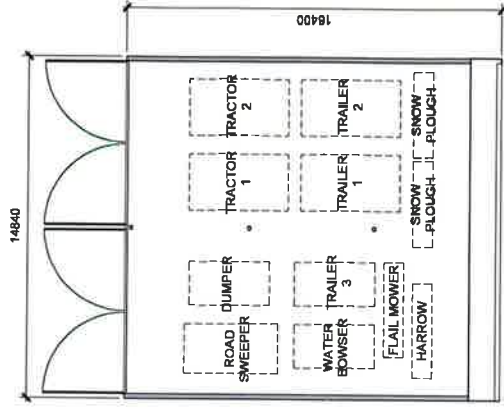

242 m² (GEA/FOOTPRINT)
232 m² (GN)

1 Proposed Maintenance Building
1 : 200

P104 MAINTENANCE SHED PLANS

Scale: 1 : 200

KINGSWOOD WELLNESS PAVILION


Kingswood Fields (Pavilion House)
Millfield Lane
Lower Kingswood, Surrey

181180
07.06.2019
Planning Application


LEGEND
 - - - - - EXISTING PAVILION




KEY PLAN

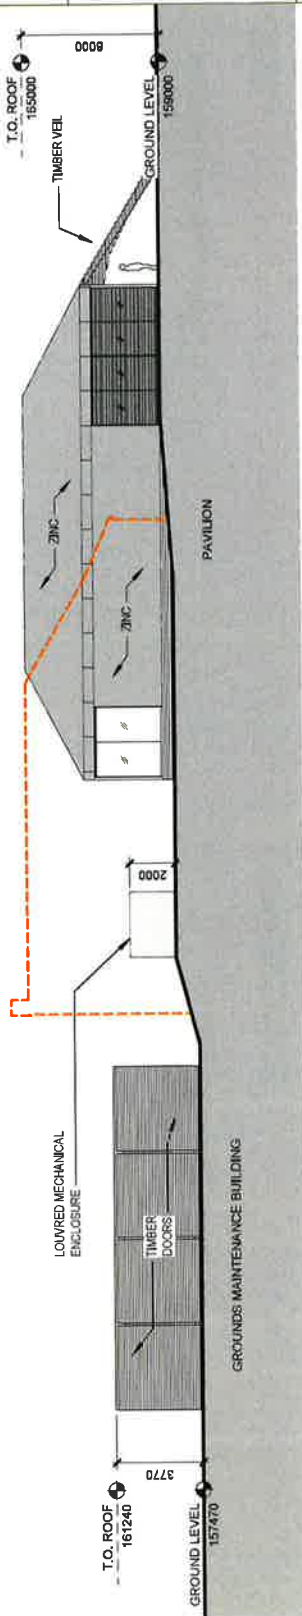

1 Proposed North Elevation
 1:200

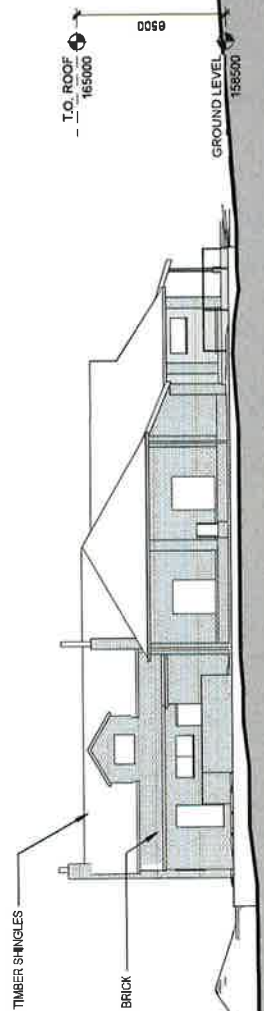

2 Existing North Elevation
 1:200

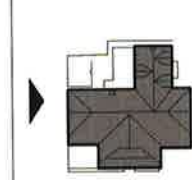

KEY PLAN


P201 NORTH ELEVATIONS

Scale: As indicated


KINGSWOOD WELLNESS PAVILION

Kingswood Fields (Pavilion House)
 Millfield Lane
 Lower Kingswood Surrey

18160
 07.06.2019
 Planning Application

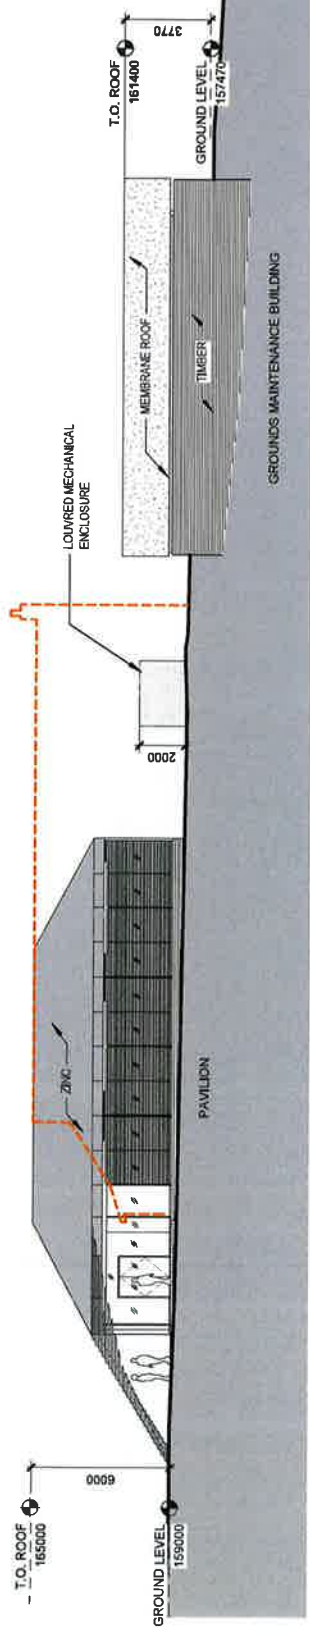

1 Proposed South Elevation
1 : 200

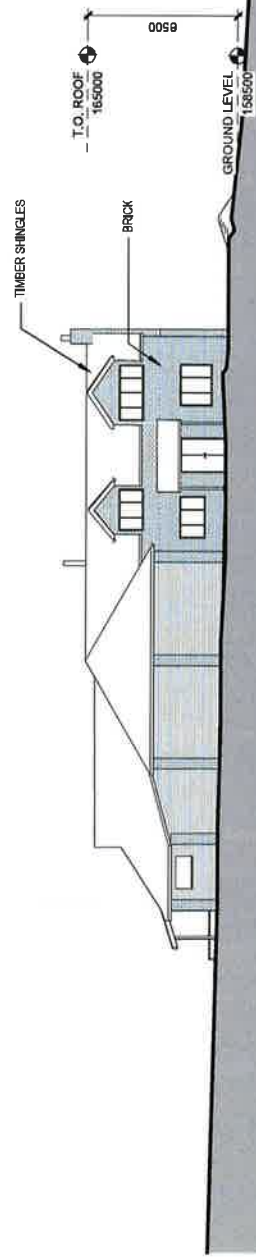

2 Existing South Elevation
1 : 200

LEGEND
--- EXISTING PAVILION



KEY PLAN



KEY PLAN


P202 SOUTH ELEVATIONS
Scale: As indicated

KINGSWOOD WELLNESS PAVILION
Kingswood Fields (Pavilion House)
Millfield Lane
Lower Kingswood, Surrey


18/180
02.05.2019
Planning Application

1A Lonsdale Square
London N1 1EN
hlw


LEGEND
 --- EXISTING PAVILION

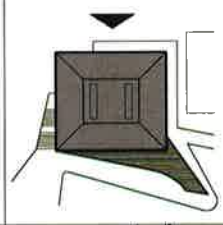


KEY PLAN

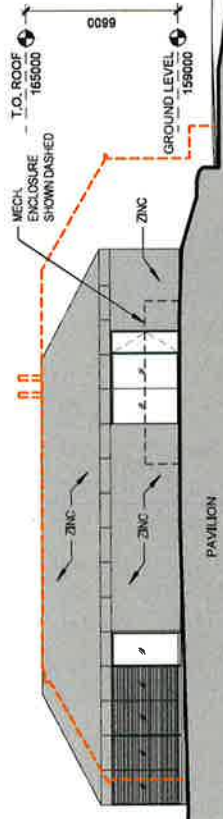

1 Proposed East Elevation
 1:200

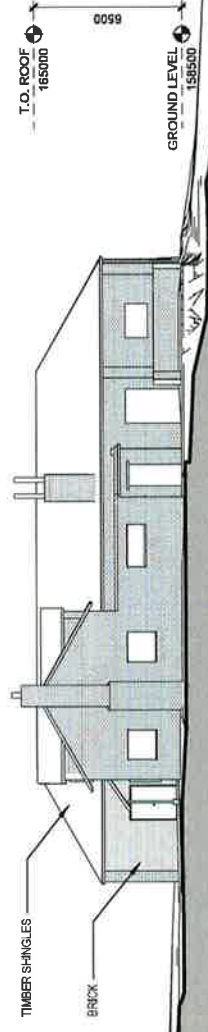

2 Existing East Elevation
 1:200

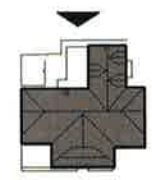

KEY PLAN

P203 EAST ELEVATIONS


Scale: As indicated

KINGSWOOD WELLNESS PAVILION


Kingswood Fields (Pavilion House)
 Millfield Lane
 Lower Kingswood, Surrey

18180
 07.06.2019
 Planning Application



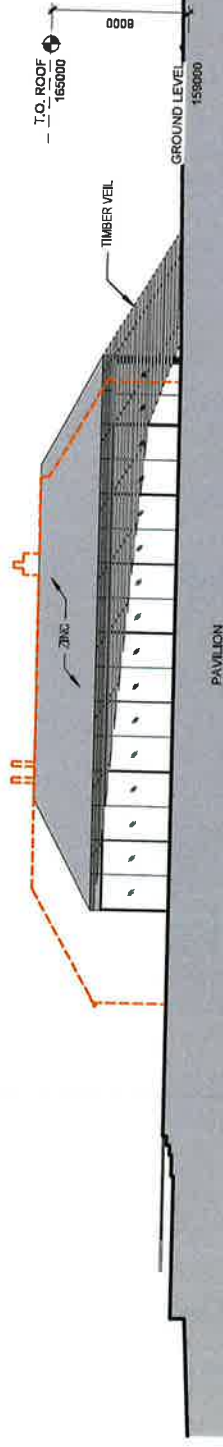


LEGEND
 --- EXISTING PAVILION

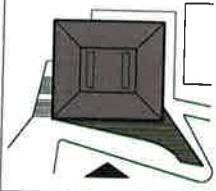

KEY PLAN

1 Proposed West Elevation
 1 : 200

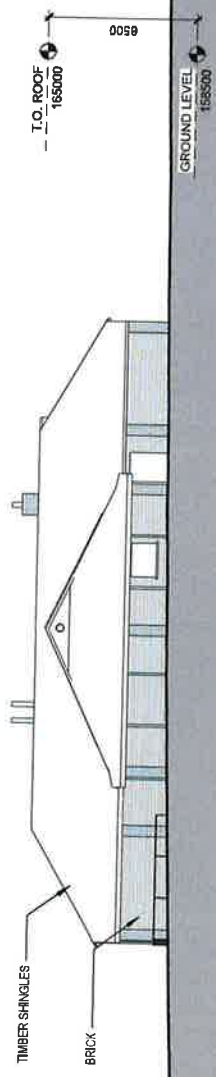

KEY PLAN

2 Existing West Elevation
 1 : 200

P204 WEST ELEVATIONS
 Scale: As indicated

KINGSWOOD WELLNESS PAVILION
 Kingswood Fields (Pavilion House)
 Millfield Lane
 Lower Kingswood, Surrey

18/80
 07/06/2019
 Planning Application

hlw
 1A Lonsdale Square
 London N1 1EN

