



20/00728/F - Redhill And Old Coulsdon Cricket Club, The Ring Pavilion, Horley Road, Redhill

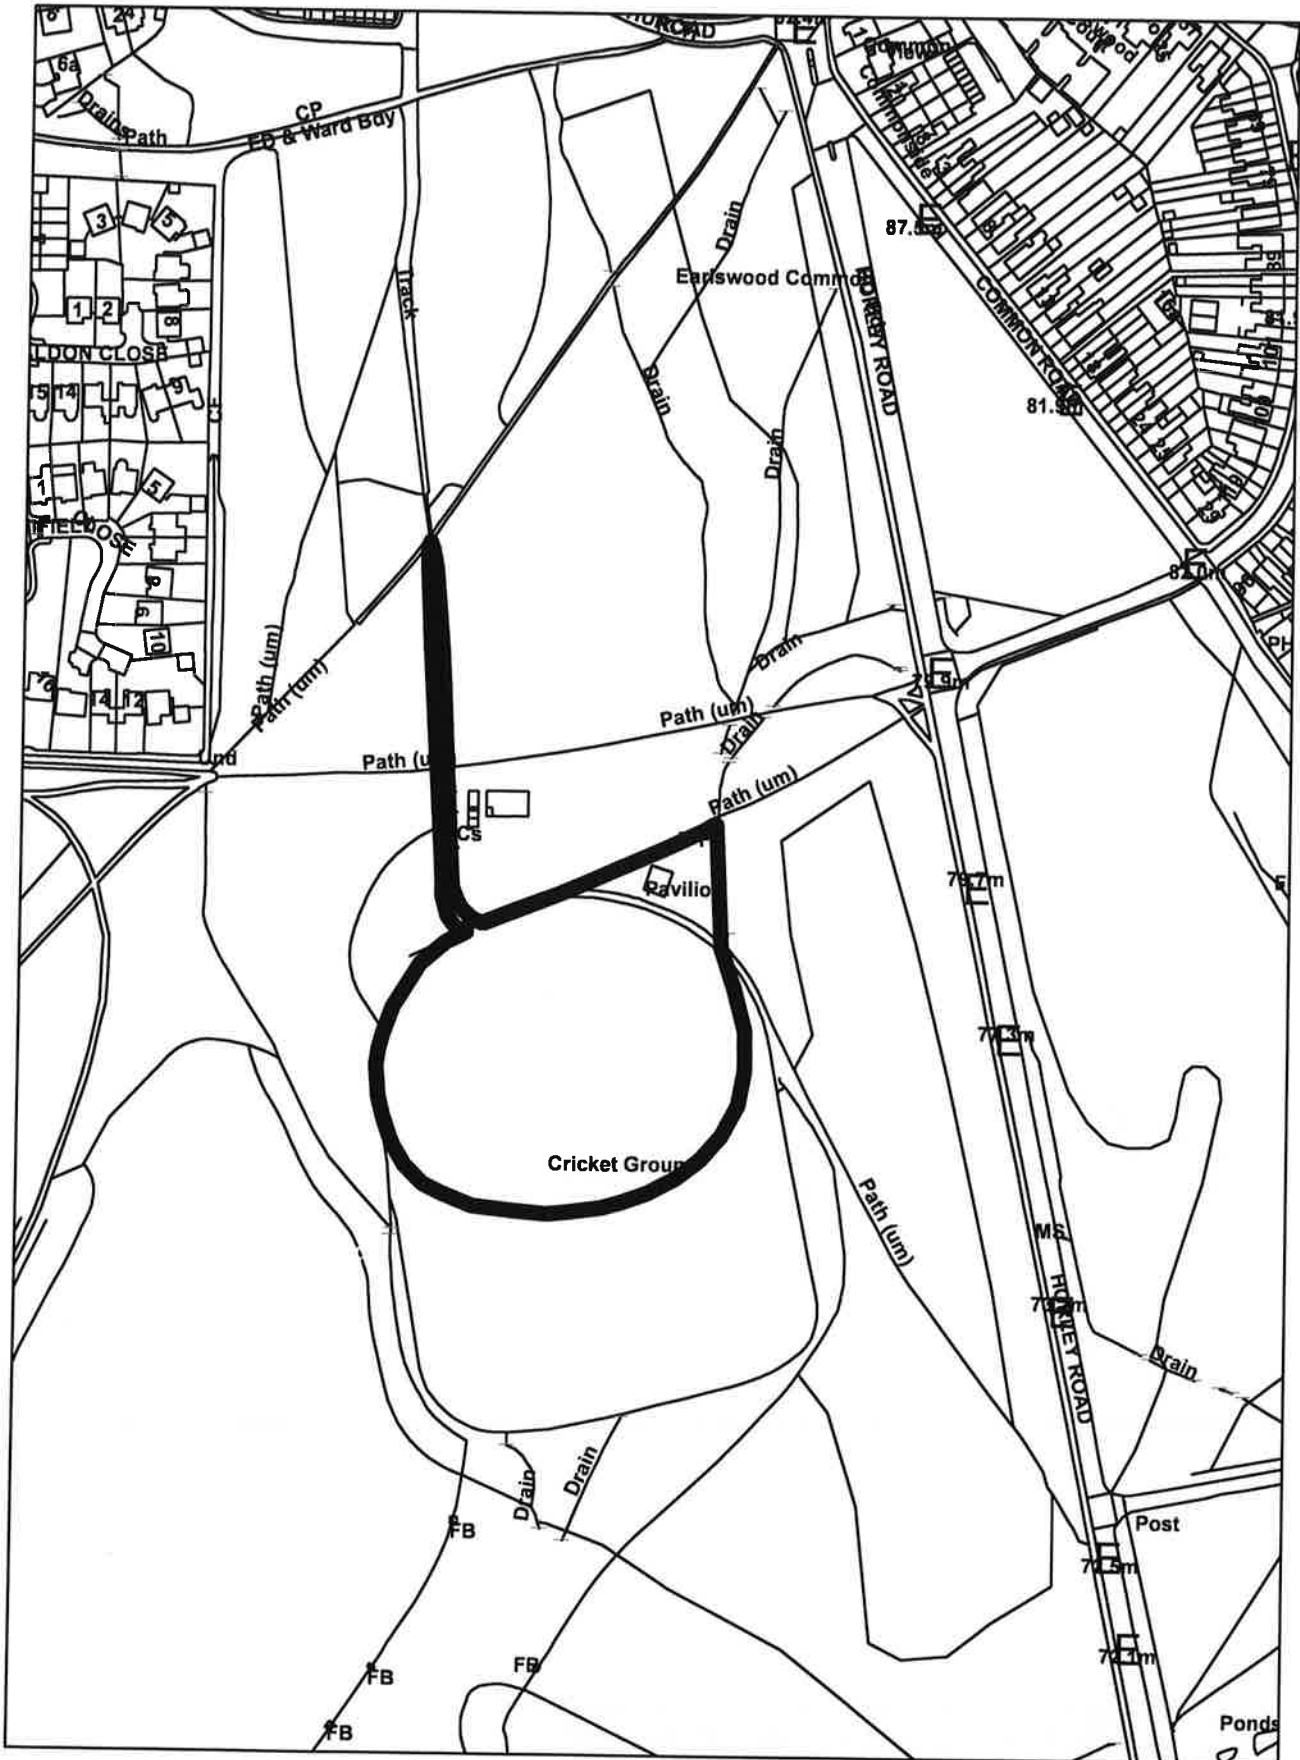

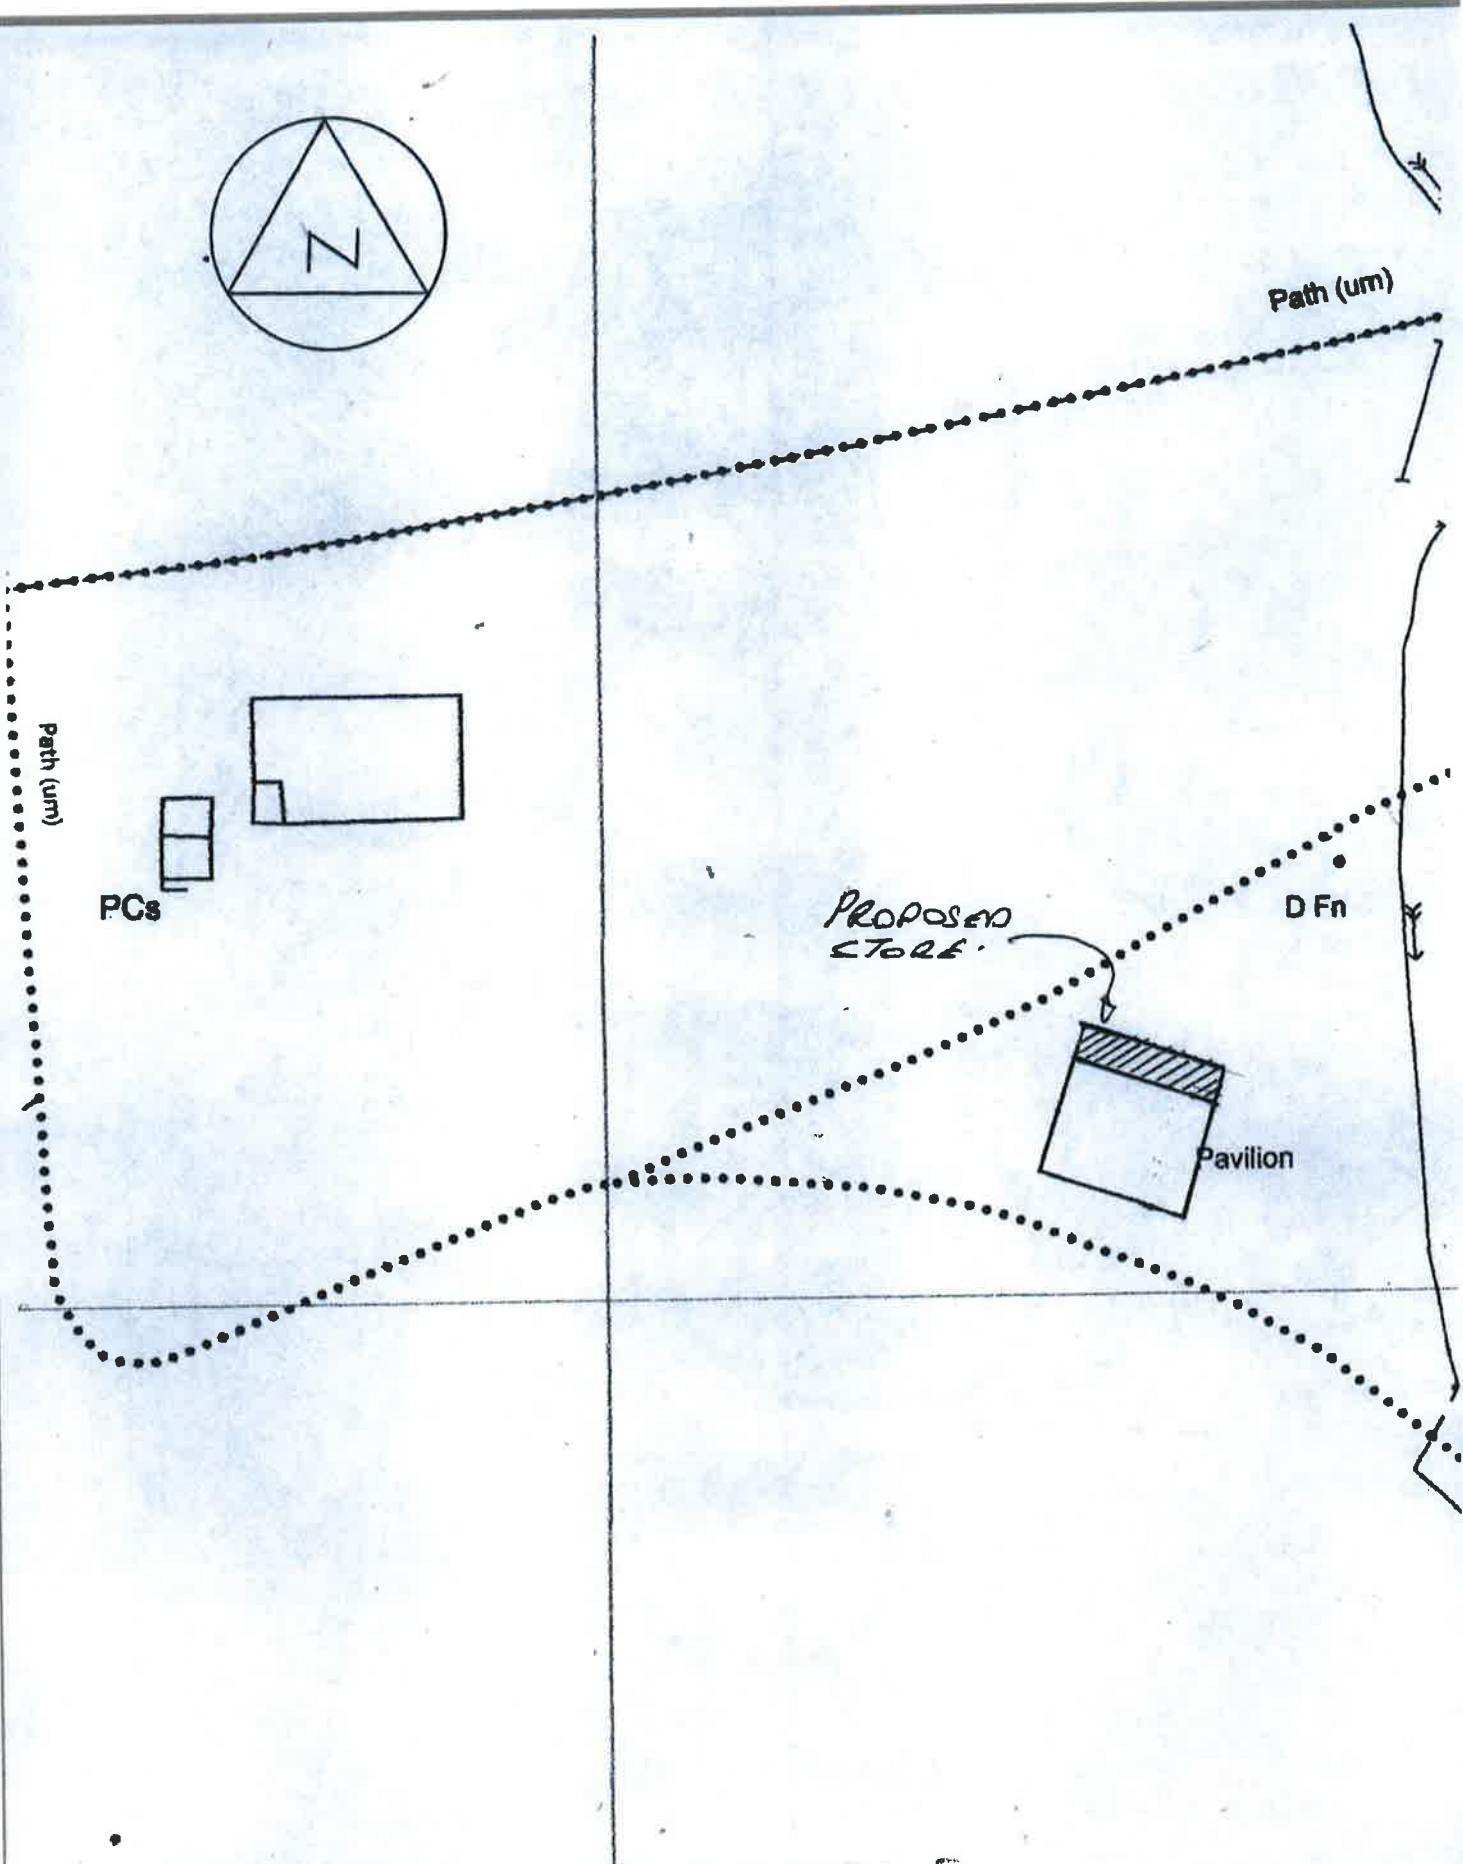

Path (um)

path (um)

PCs

PROPOSED STORE

D Fn

Pavilion

1 : 500 BLOCK PLAN






1:100
0 1 2 3 4 5 6 7 8 9 10
1:50
0 1 2 3 4 5 6 7 8 9 10
Please check for consistency with safety measurements

ROBERT ELLIS
 Structural Engineer
 1, Cuckfield Road
 Brighton BN1 1AA
 Tel: 01273 243859
 Fax: 01273 246603

REDHILL CRICKET CLUB
 THE RING
 EARLSWOOD COMMON
 REDHILL
 SURREY
 RH1 5AL

PROPOSED STORAGE BUILDING


3886/01

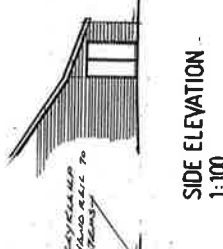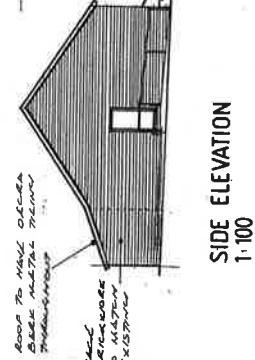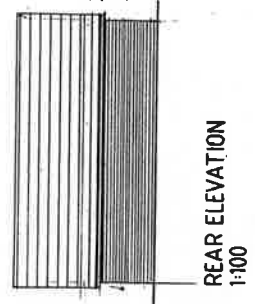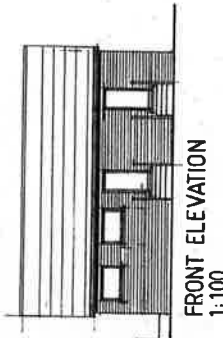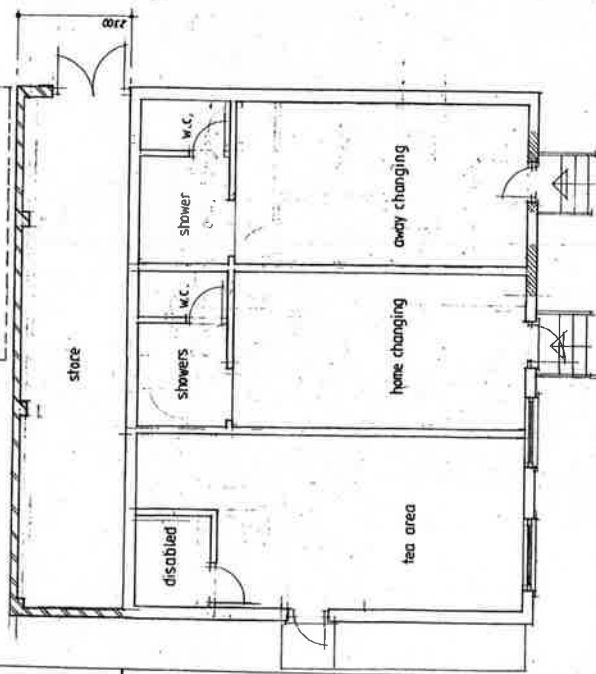

LAYOUT PLAN
1:50





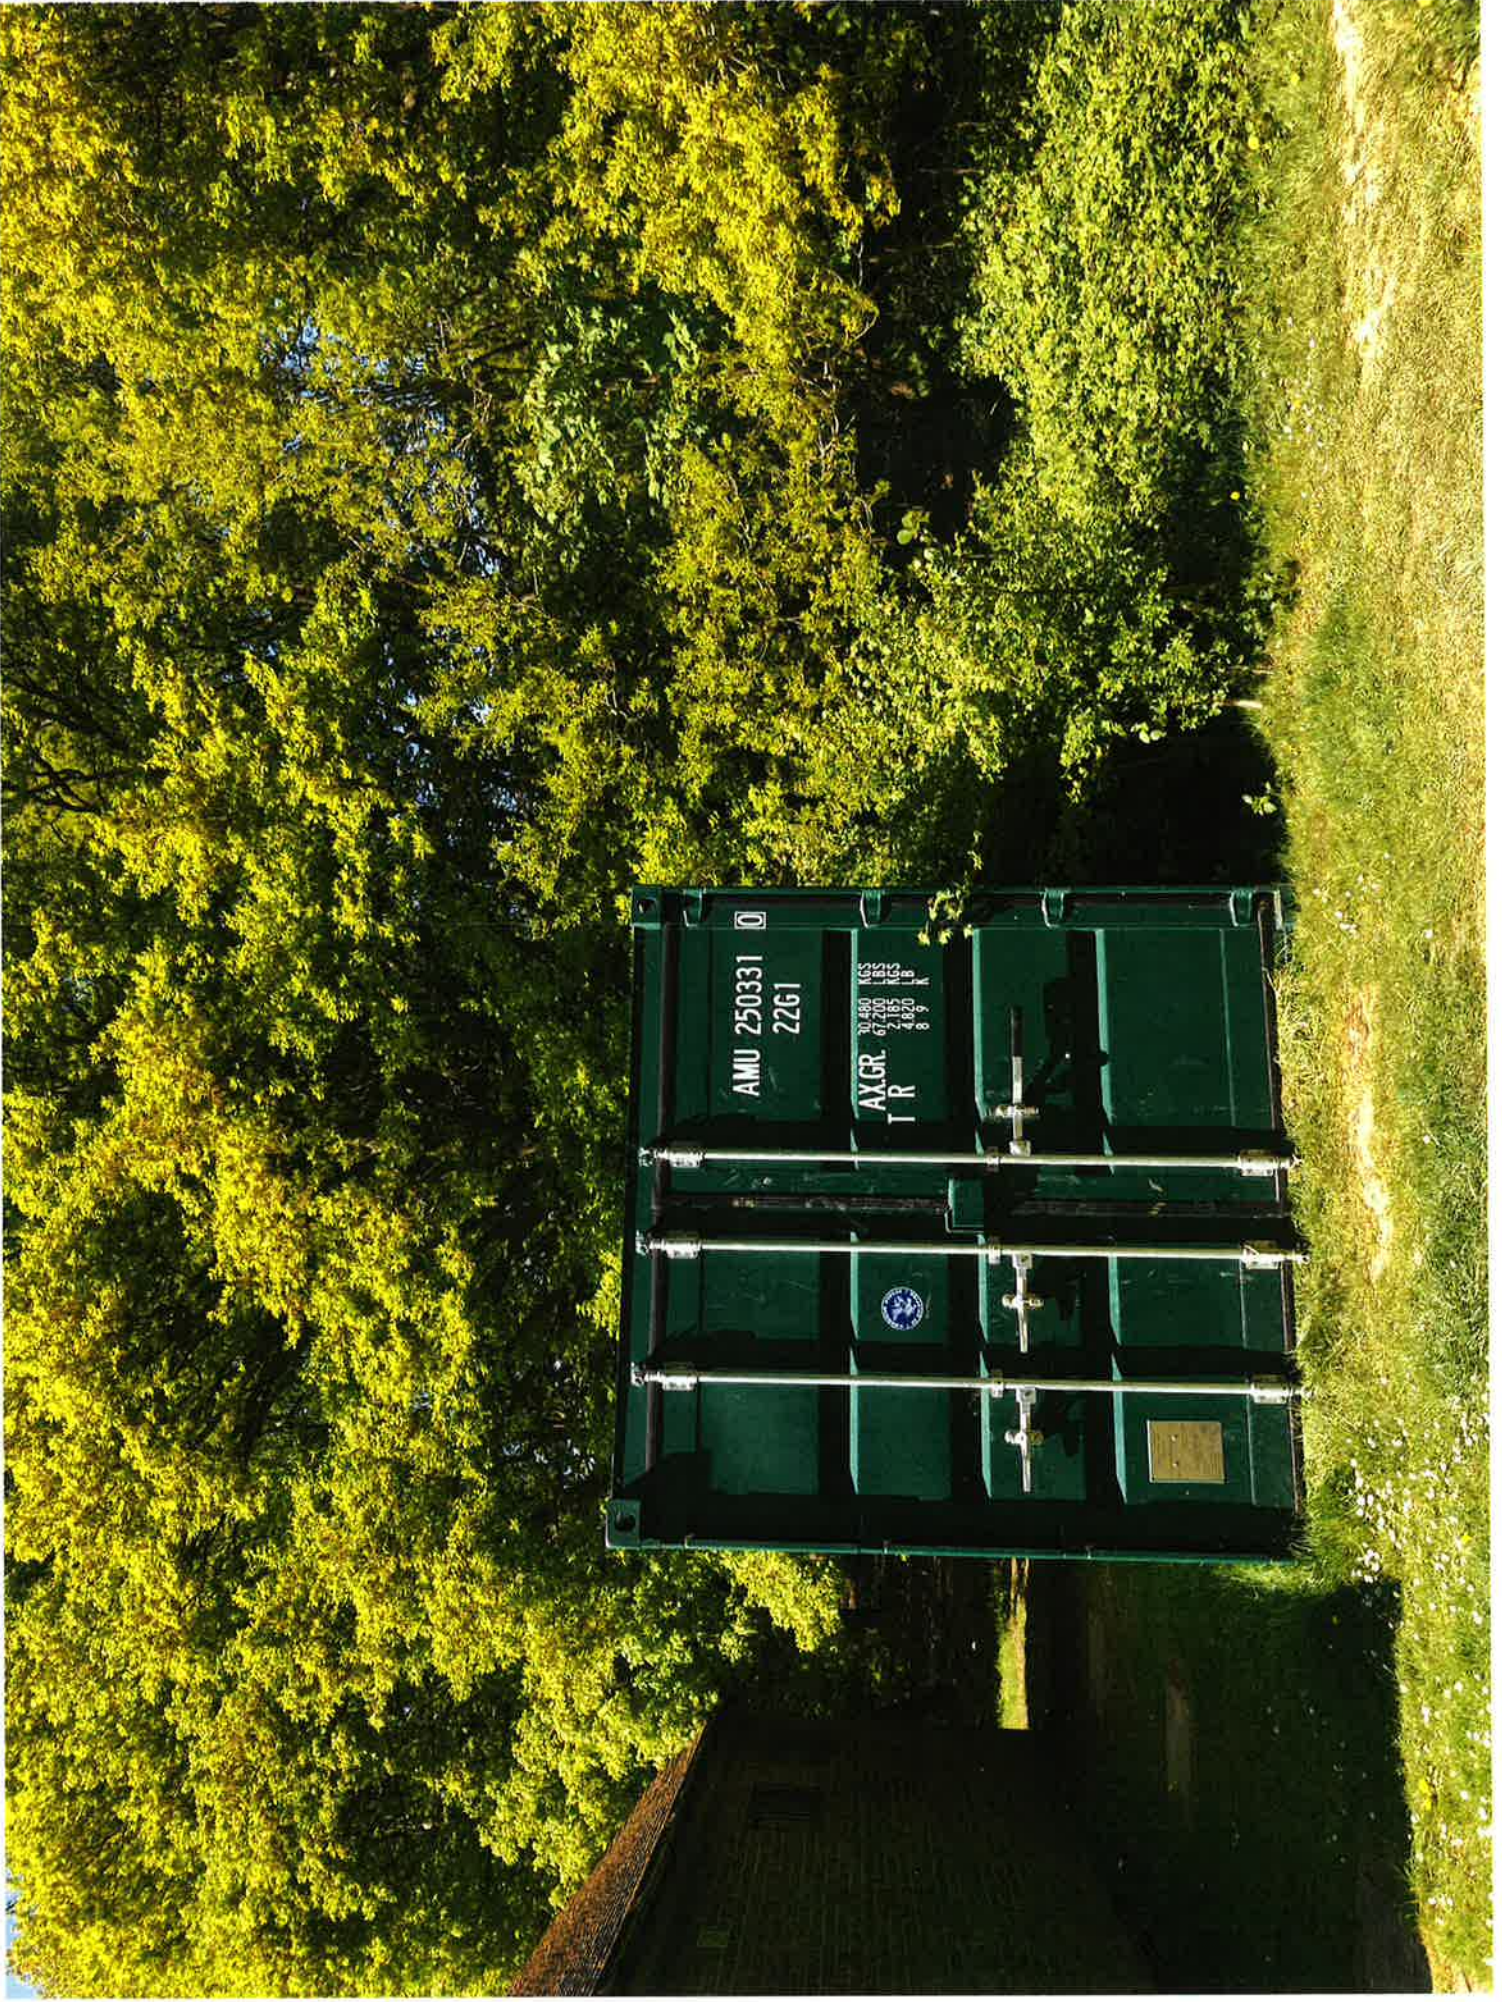

AMU 250331

22G1

AXGR.
T R

30,480	KGS
67,200	LB
21,850	KGS
48,200	LB
8	9
	K





