


BLOCK PLAN

Scale 1:500




131

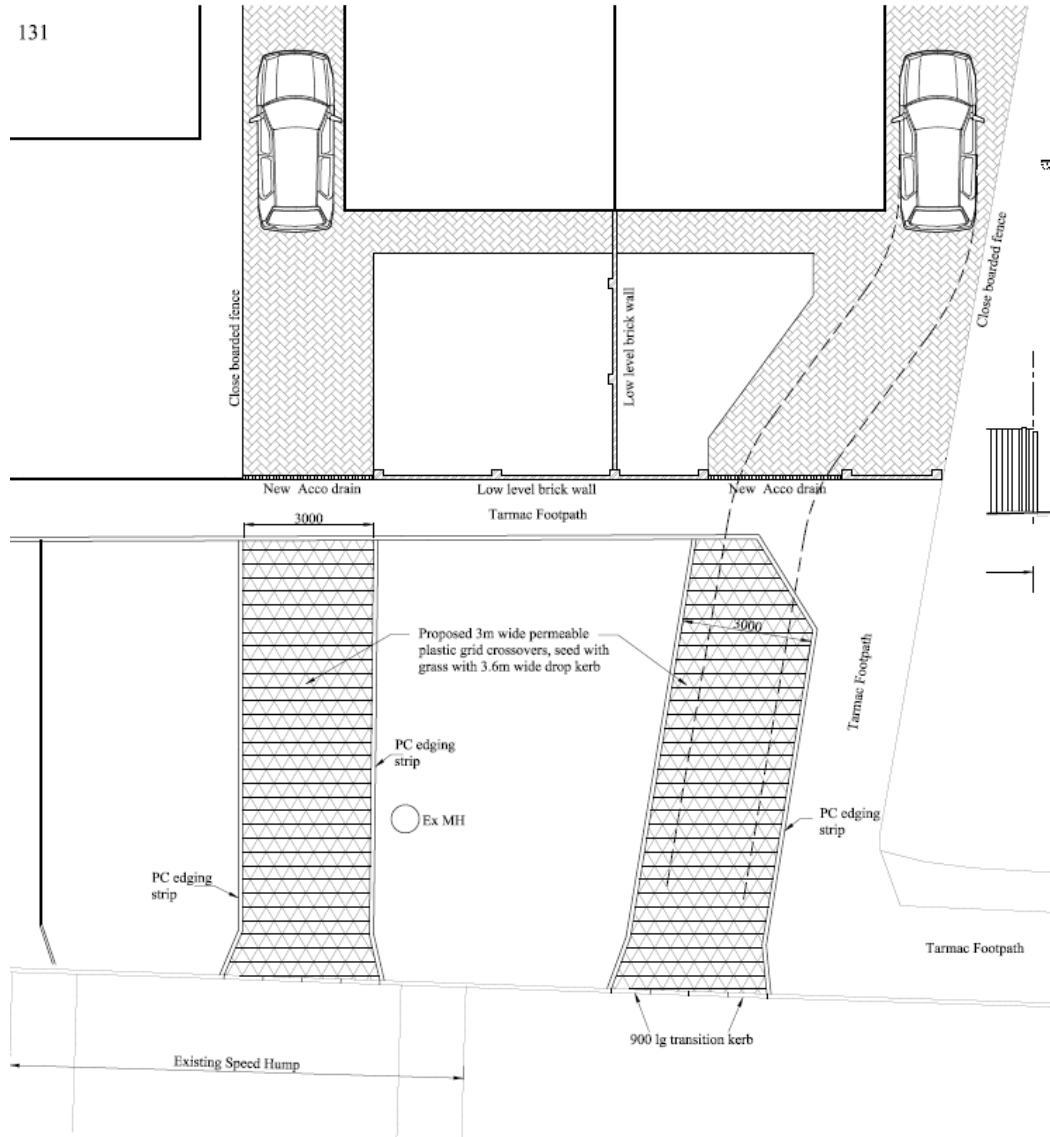


PLAN ON VEHICLE CROSSOVER AND DROPPED KERB

Scale 1:100

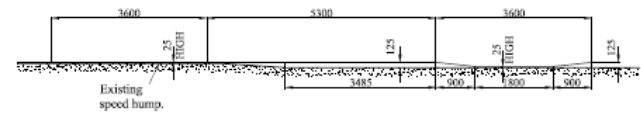

ELEVATION ON DROPPED KERB

Scale 1:50

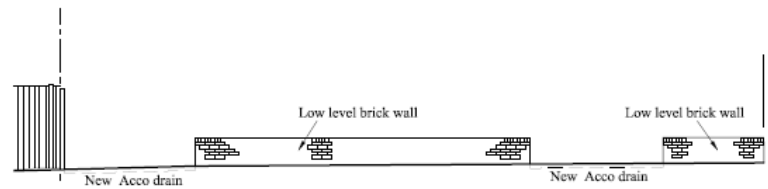

ELEVATION ON BACK OF FOOTPATH

Scale 1:100

Darling Associates

The Studio
14 Farlington Close
Haywards Heath
West Sussex RH16 3EJ
P 01444 458811
F 01444 458811
E darlingassociates@btopenworld.com

Land Adjacent to
131 Bletchingley Road
Merstham

Vehicle Crossover
Details

Drawn	Date	Scale
6C	08.01	1:100 & 1:50 @A.


008



Front (South) Elevation



Rear (North) Elevation

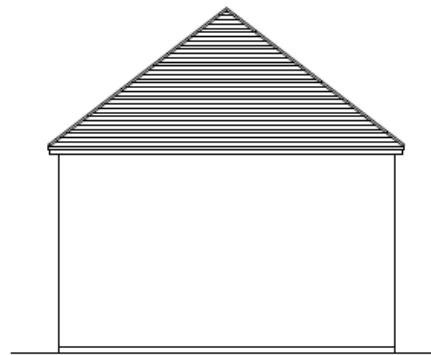


Side Elevations

A revisions
06.10.21


Darling Associates 
The Studio
14 Farlington Close
Haywards Heath
West Sussex RH16 3E
P 01444 45881
F 01444 45881
E darlingassociates@btopenworld.co

Land Adjacent
131 Bletchingly
Road Merstham


Elevations
Semi Detached

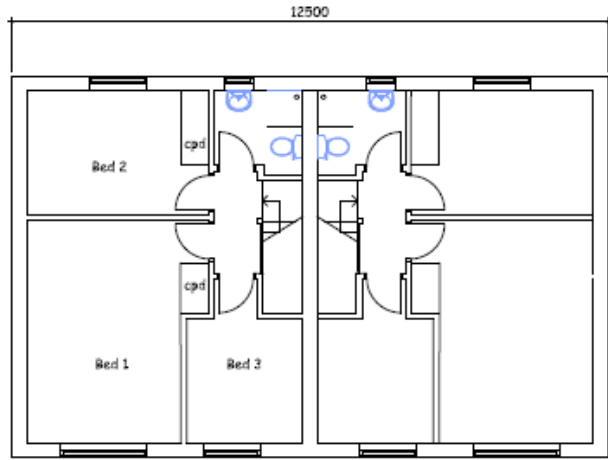

First Floor Plan

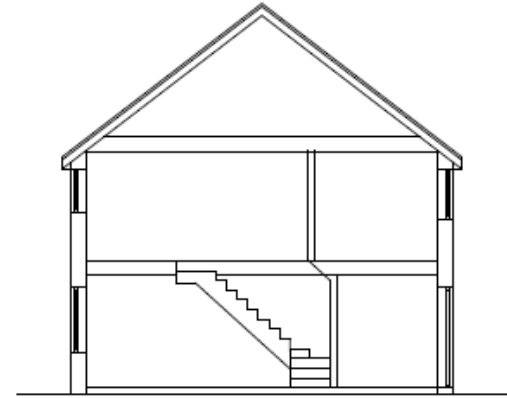

Section aa

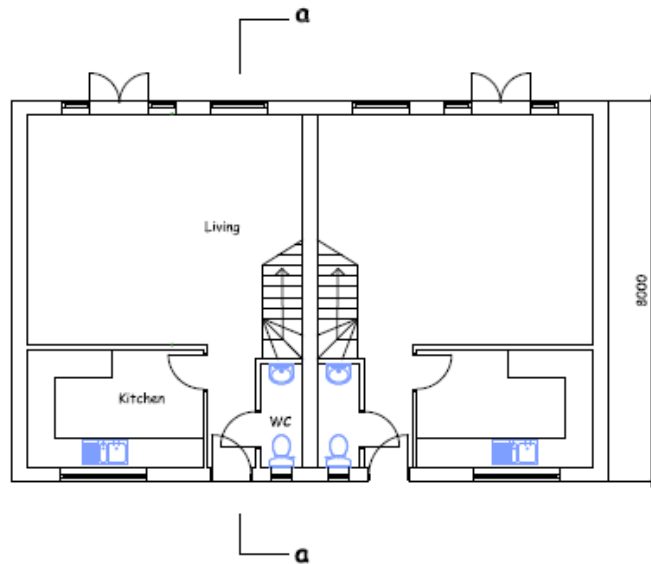

Ground Floor Plan




**Darling
Associates**



The Studio
14 Farlington Close
Haywards Heath
West Sussex RH16 3EH
P 01444 458813
F 01444 458813
E darlingassociates@btopenworld.com

Illustration of proposed new houses
adjacent to 151, Betchingley Road
Merstham, Surrey

©MBP 05/11/2021

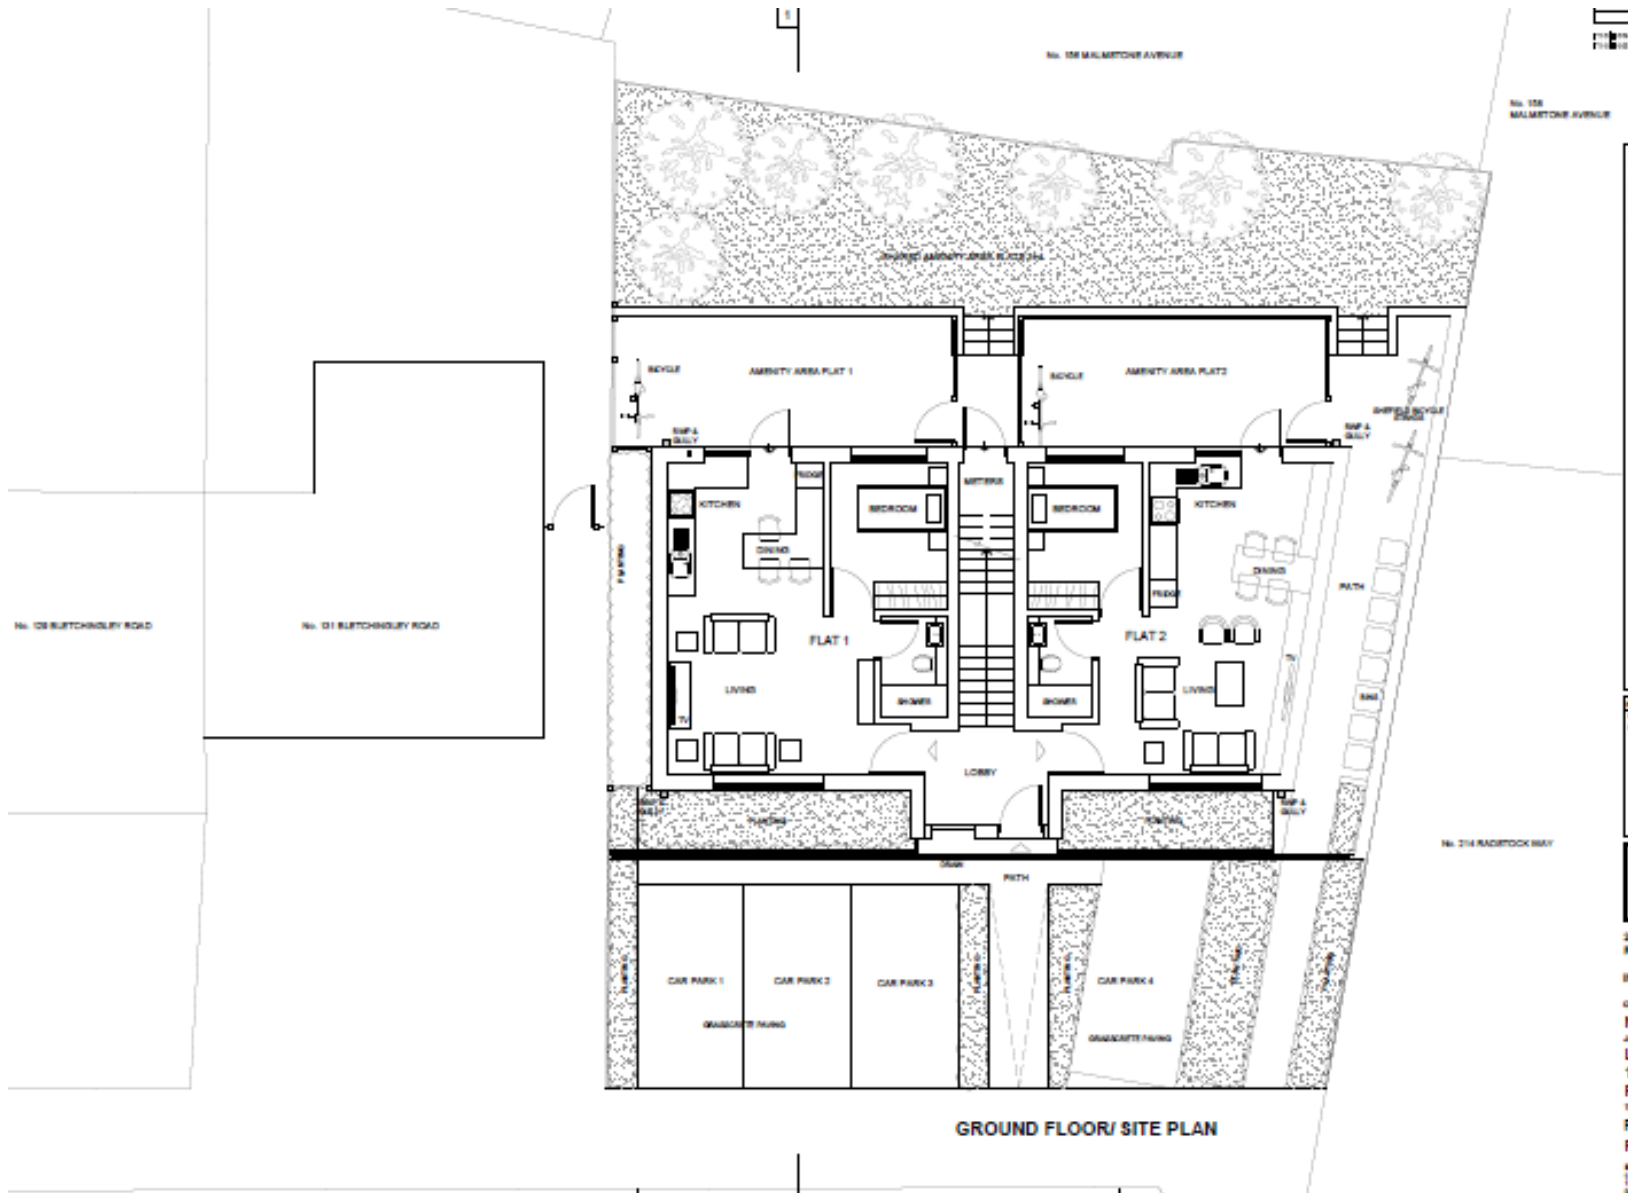

GROUND FLOOR/ SITE PLAN



FRONT (SOUTH) ELEVATION



REAR (NORTH) ELEVATION







