


South Park Football Club

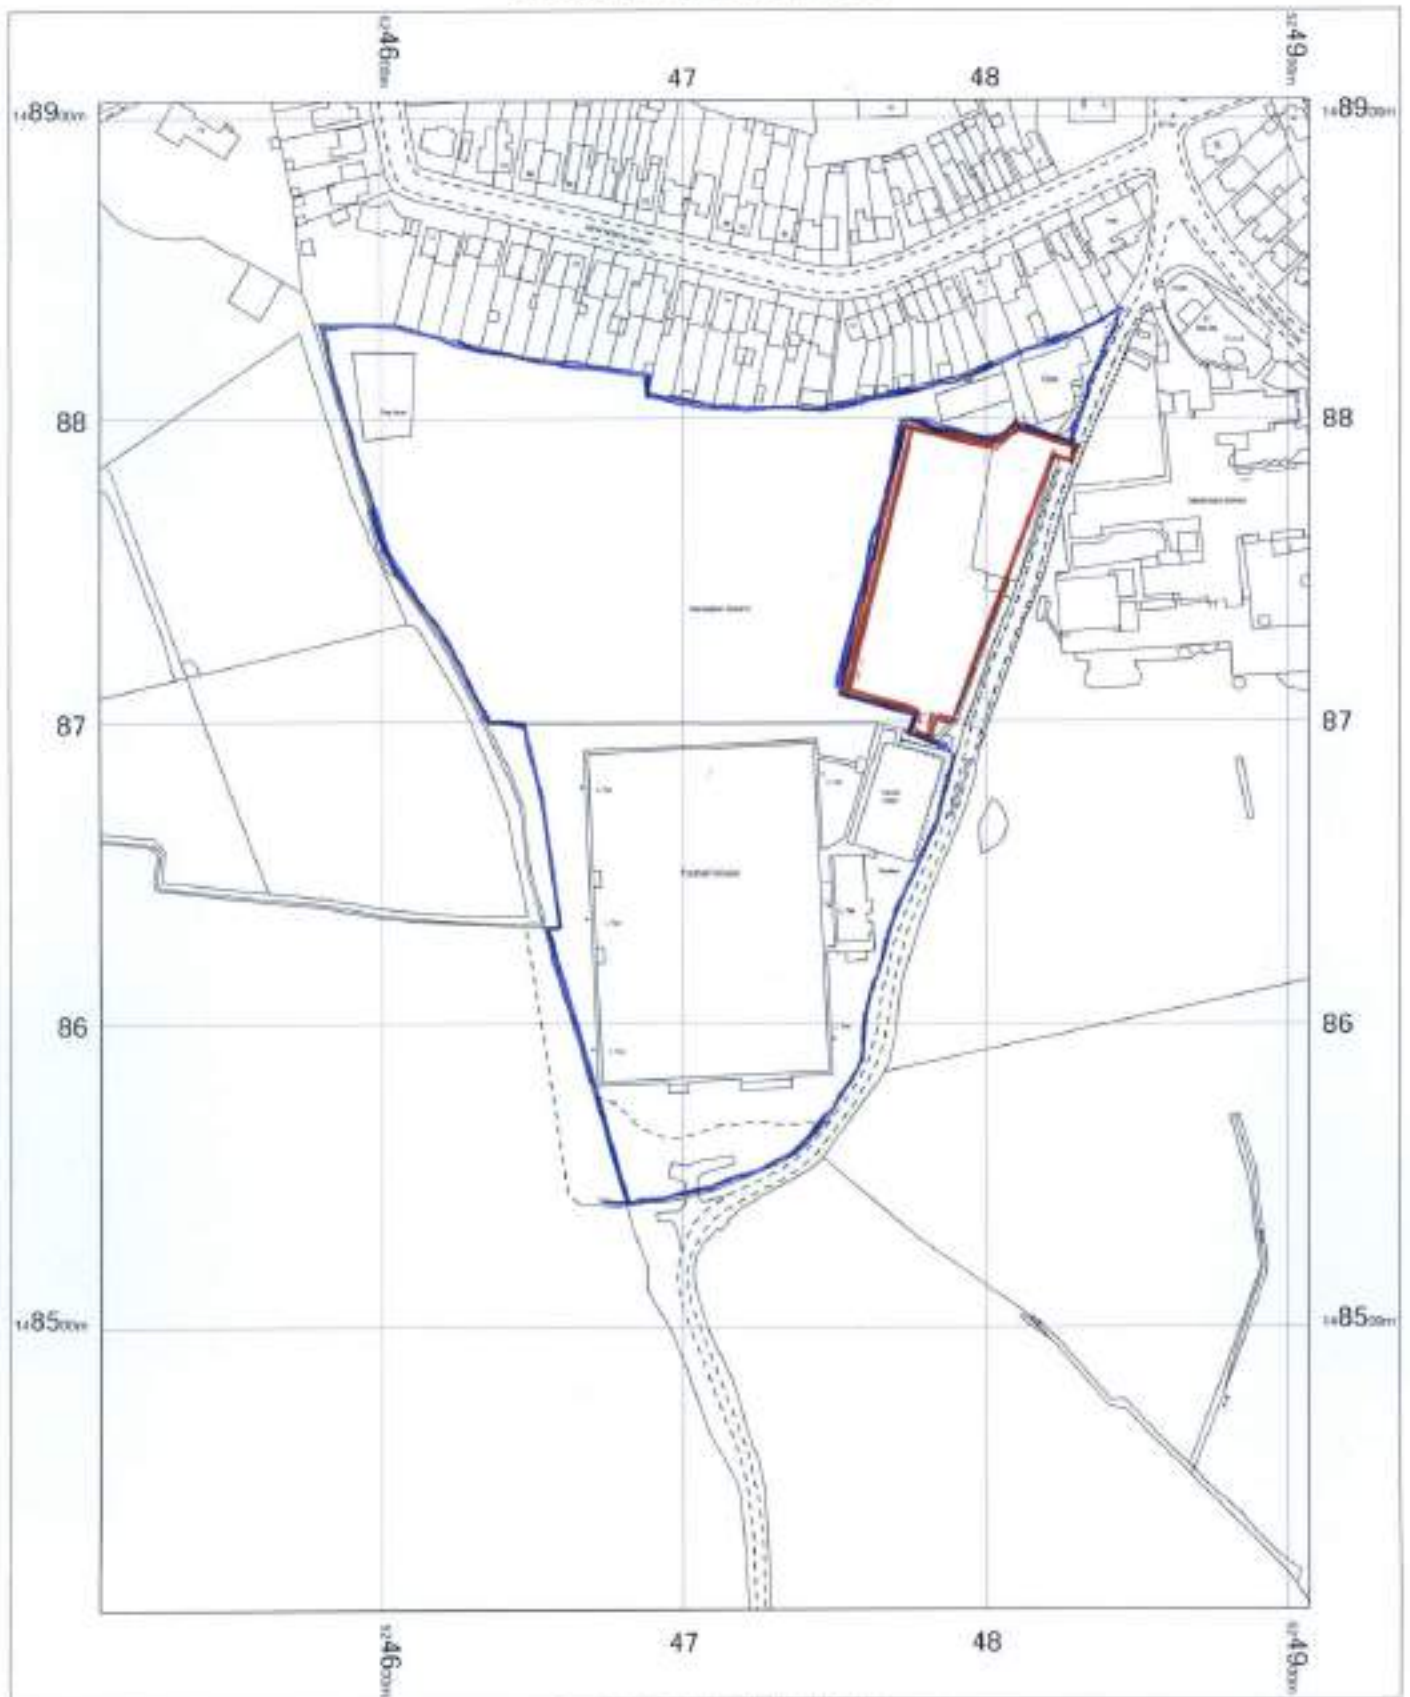

South Park Football Club
Whitehall Lane
Reigate
Surrey
RH2 8LG


OS MasterMap 1250/2500/10000 scale
Monday, February 20, 2023: ID: MDP-01087906
www.mapdataportal.co.uk

1:2500 scale print at A4, Centre: 524707 E, 149656 N

©Crown Copyright Ordnance Survey. Licence no. 100019960



MAPS@
Aworth
SURVEY CONSULTANTS

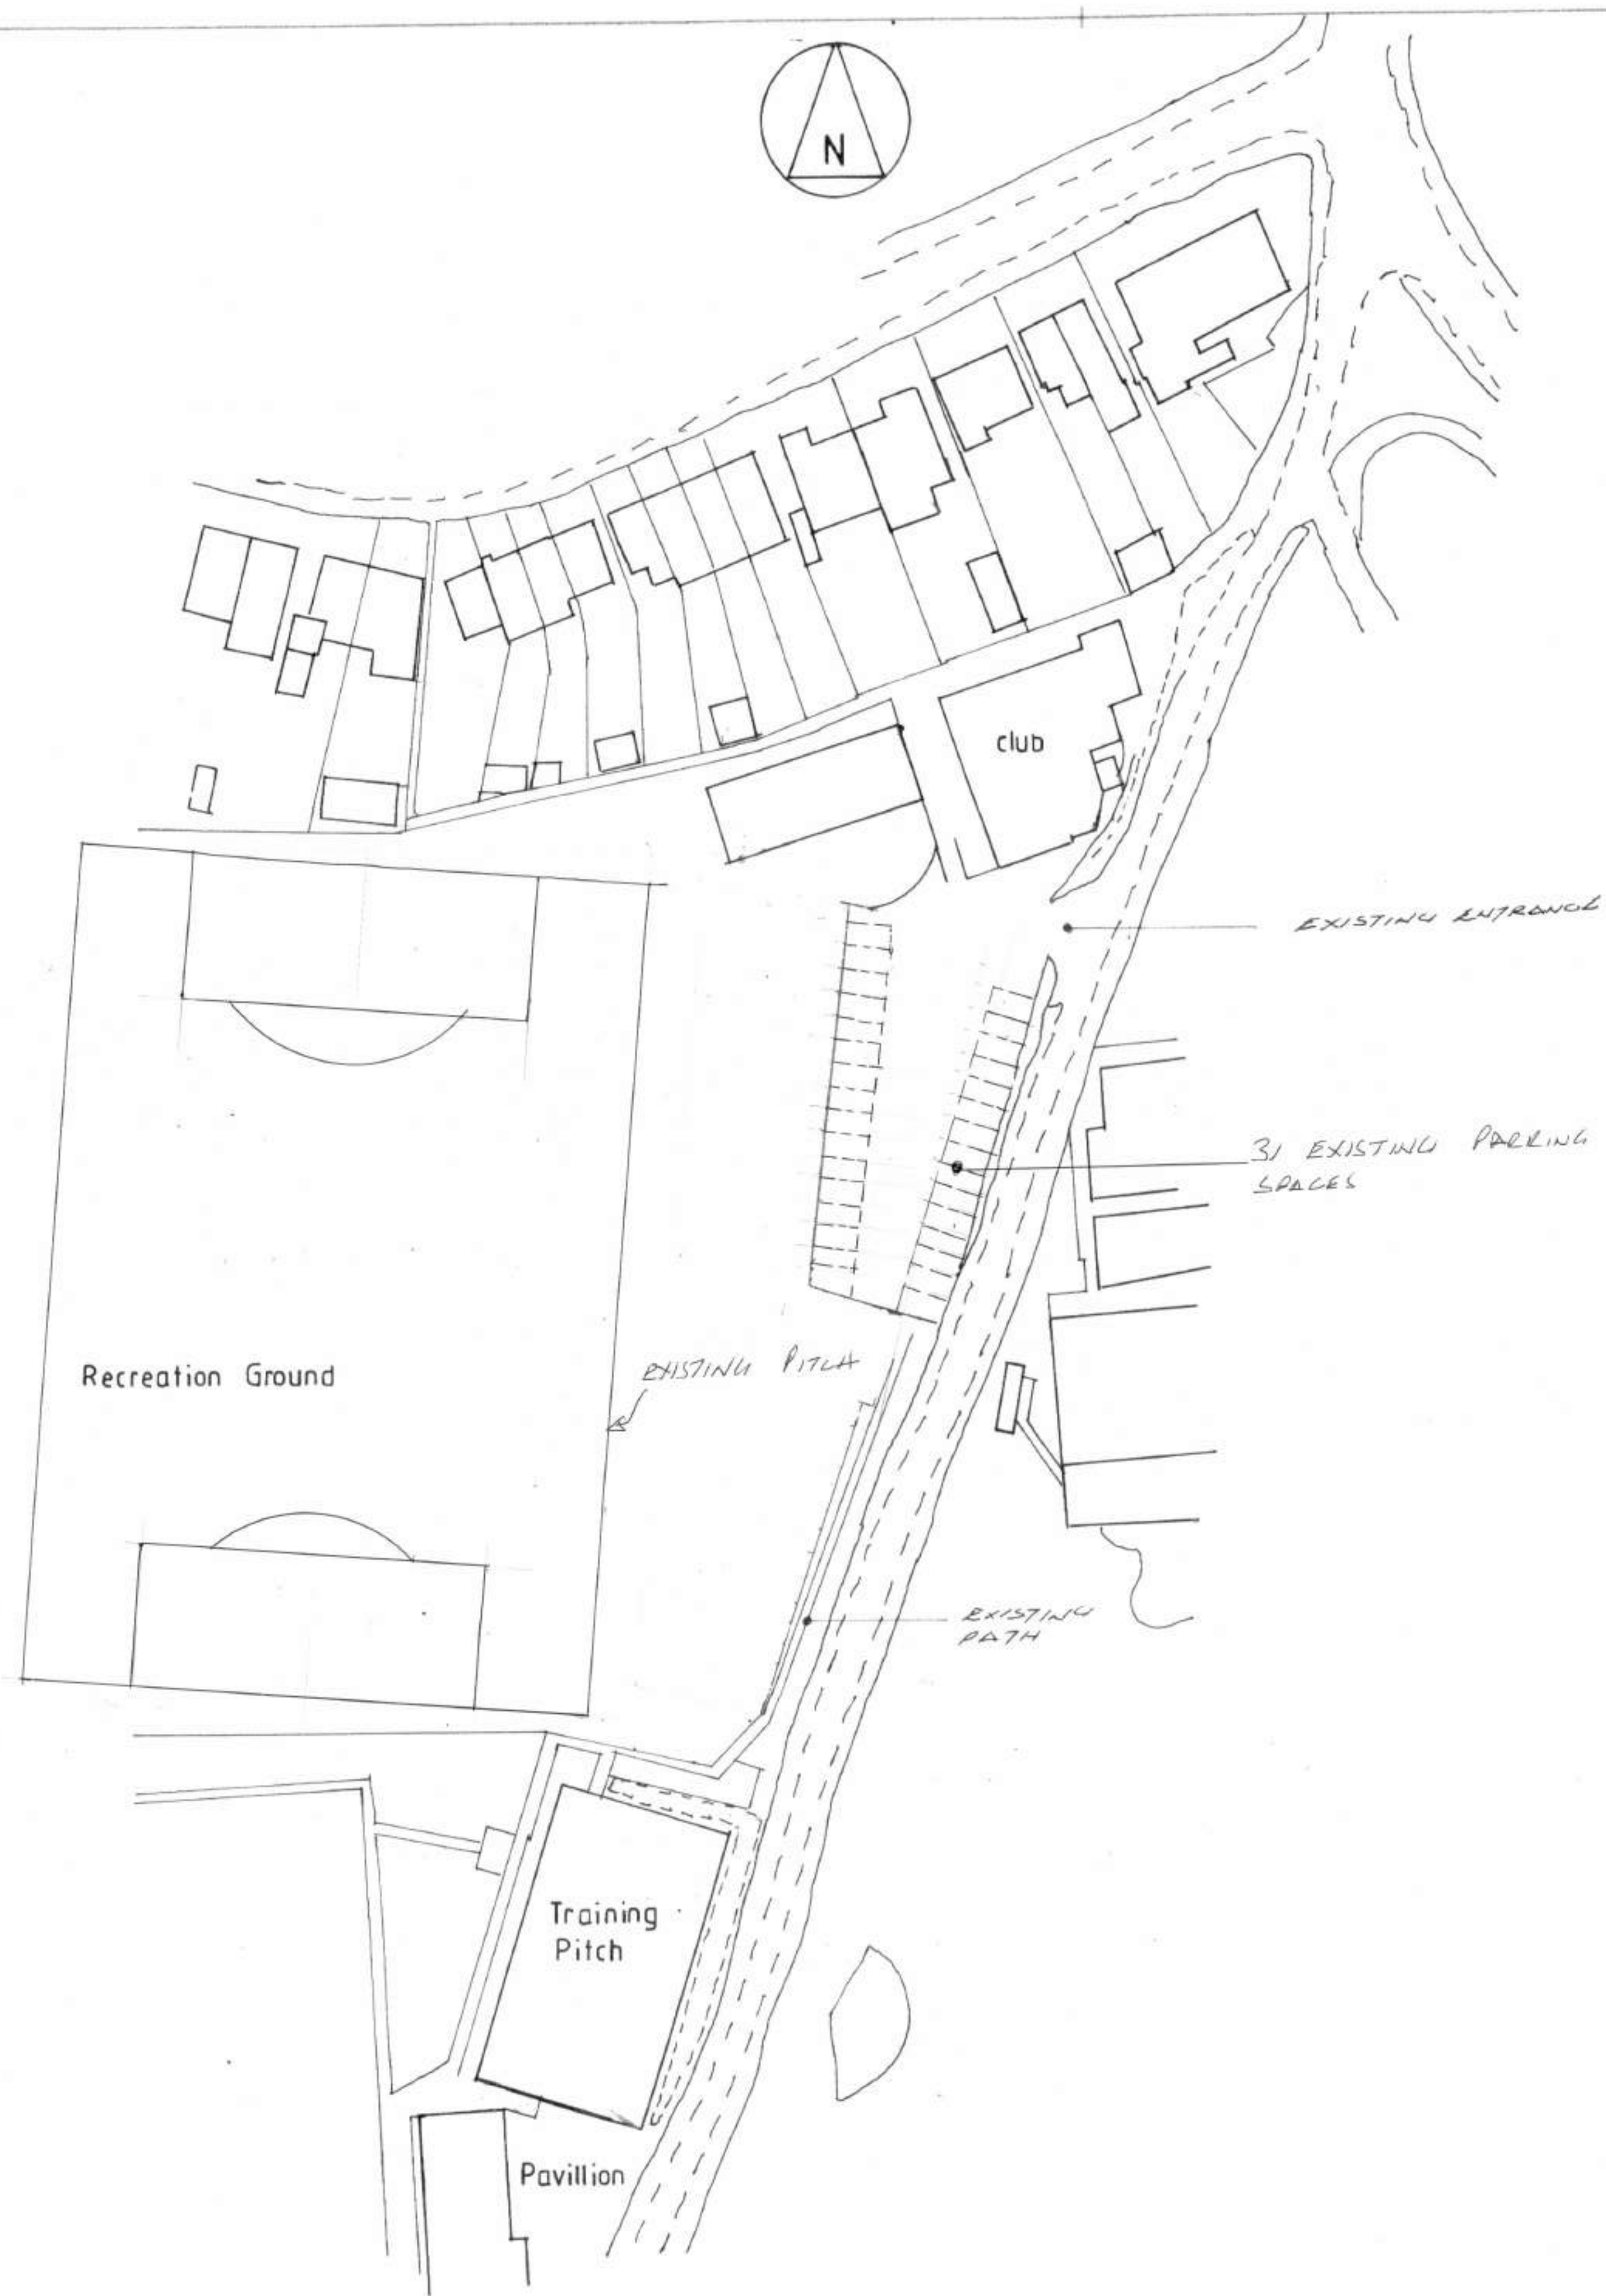

1:500 LAYOUT PLAN

NOTES

© copyright

ROBERT ELLIS

Tel : 01737 243859
Mob : 07778 402635

Client:
SOUTH PARK SPORTS ASSOCIATION

Job Title:
**WHITEHALL LANE
REIGATE
SURREY
RH2 8LG**

Drawing Title:
PROPOSED CAR PARK ENLARGEMENT


EXISTING

A. PAVILLION LOCATED AS SHOWN

Scale: 1:500

Date: MAR 23 Drawn by: R.E.

Drwg No:	4282/E/01	Rev:	A
----------	------------------	------	----------

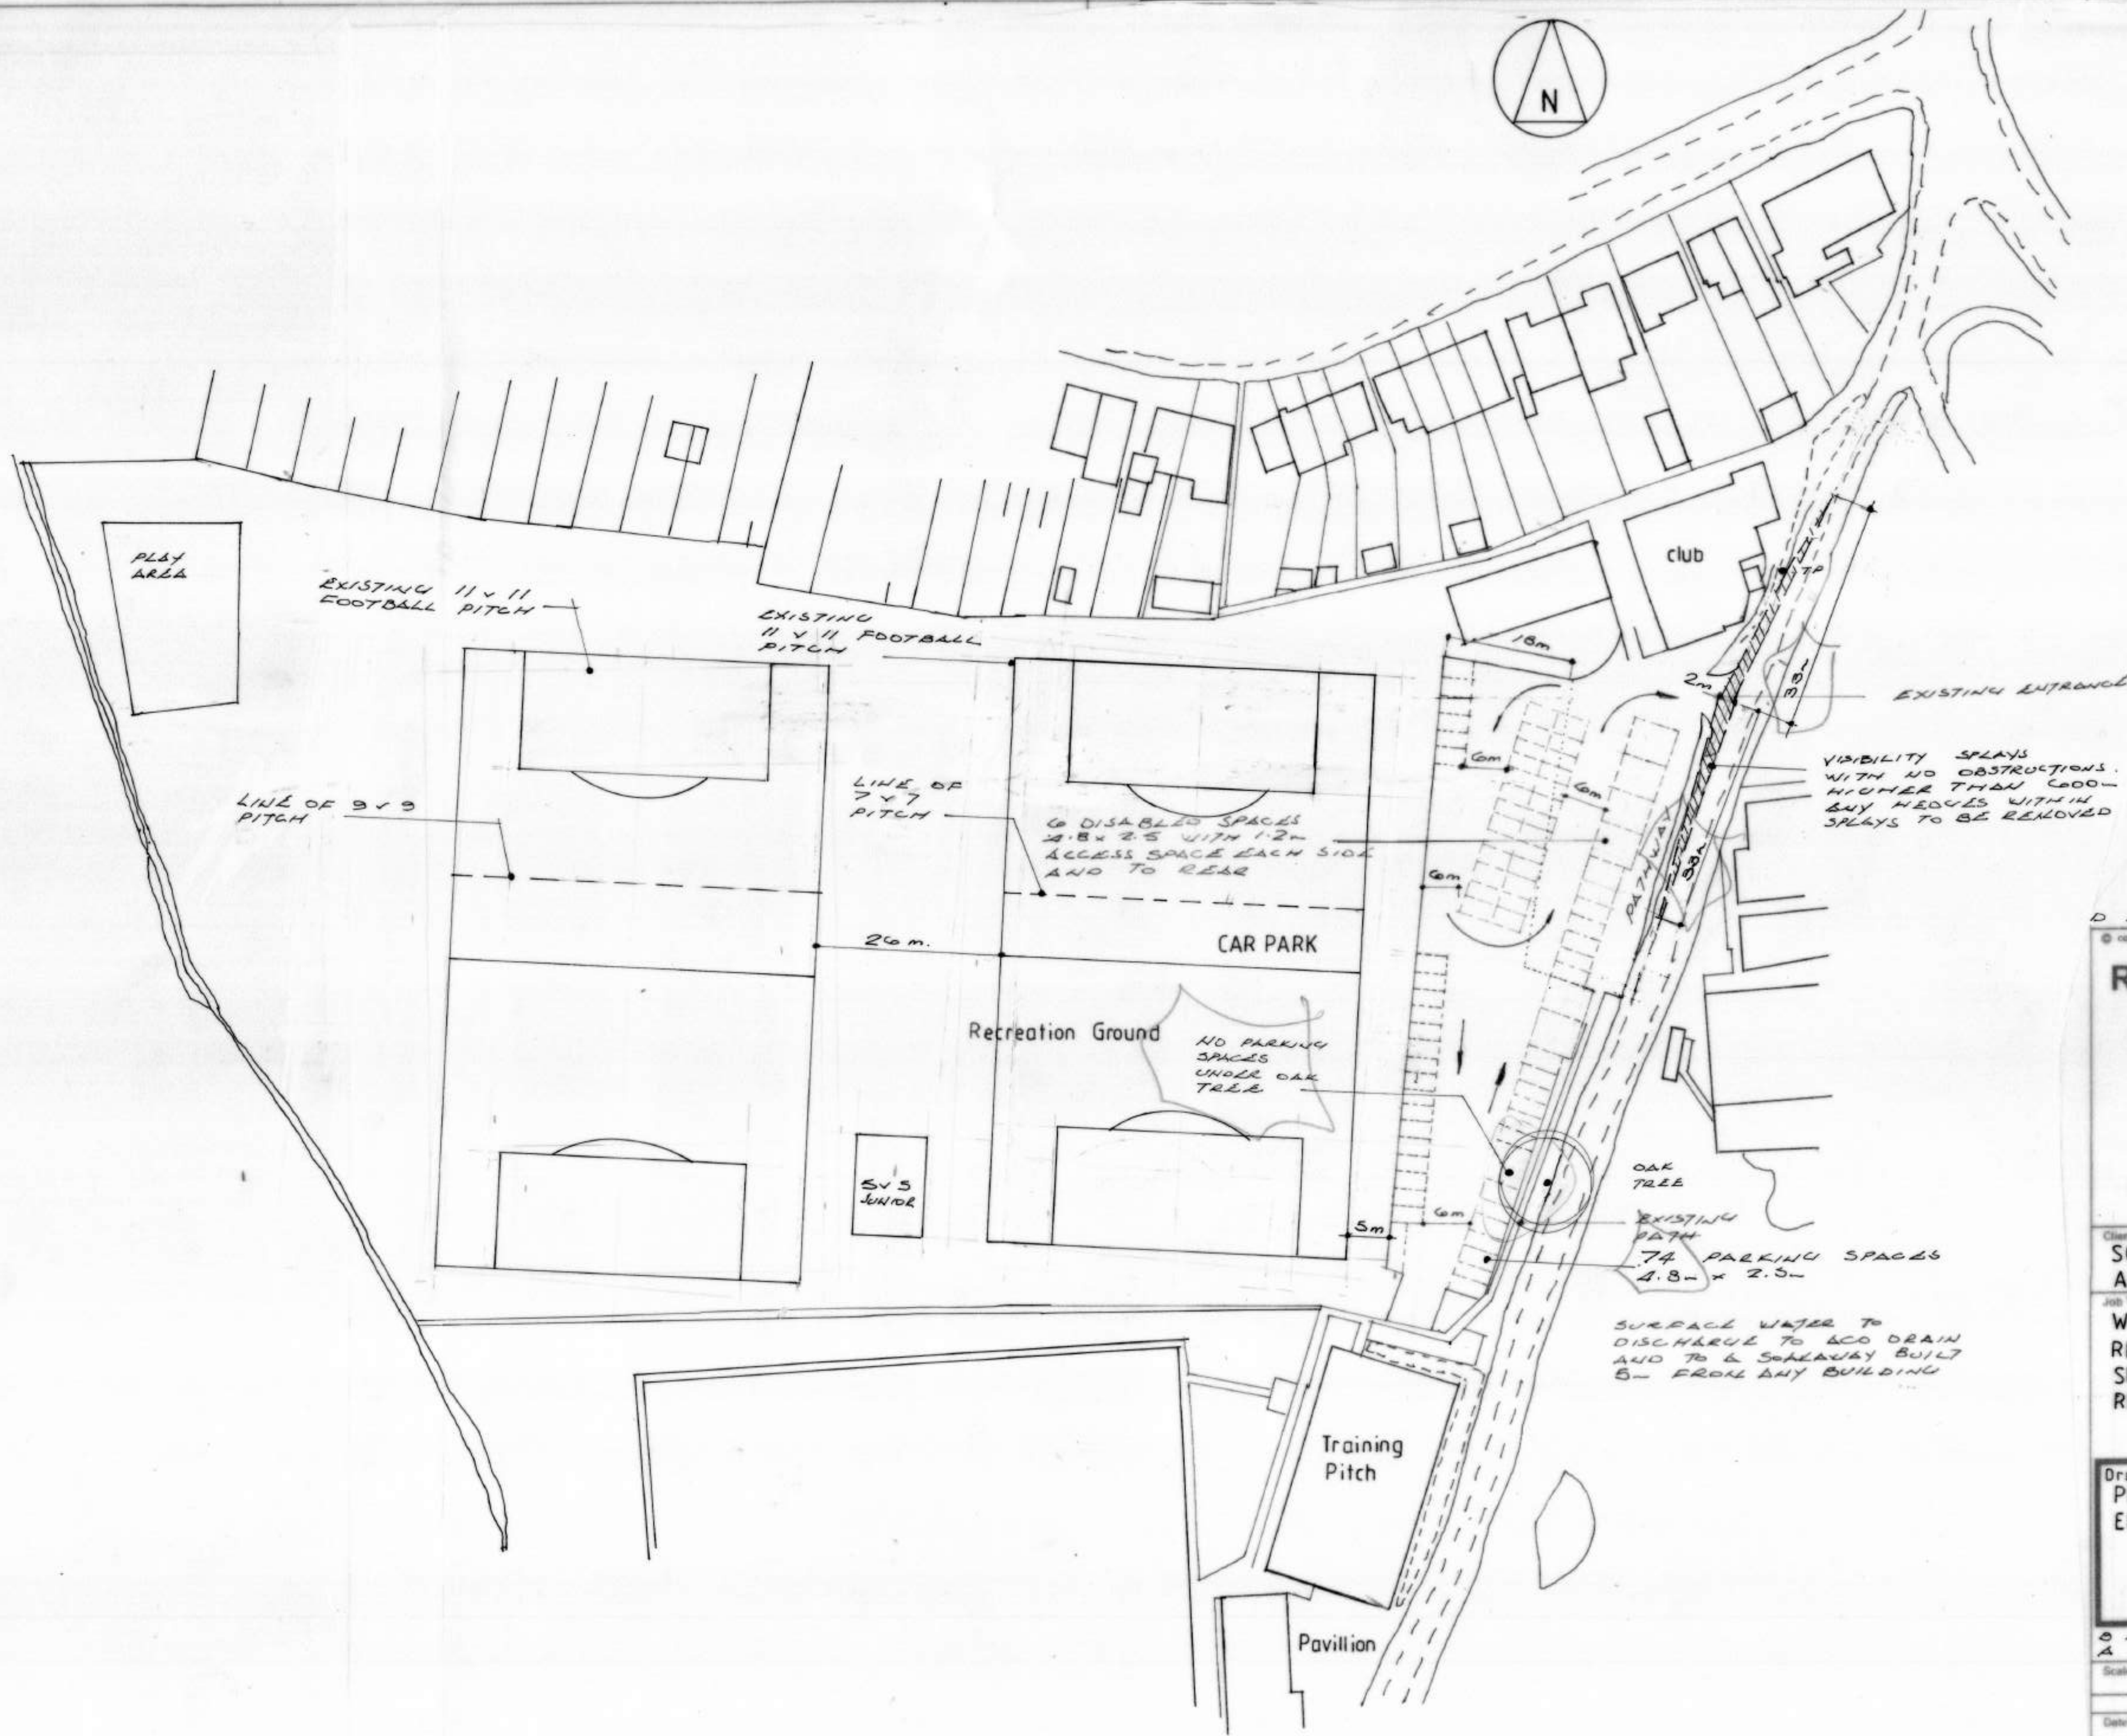

1:500 LAYOUT PLAN

D. KLINOR AMENDMENTS 28/1/22

ROBERT ELLIS

Mob : 07778 402635

Client
SOUTH PARK SPORTS ASSOCIATION

Job Title
WHITEHALL LANE
REIGATE
SURREY
RH2 8LG


Drawing Title
PROPOSED CAR PARK ENLARGEMENT

© MINOR AMENDMENT 20/1/22
A SCHEME AMENDED 20/6/22


Scale 1:500

Date MAR 23 Drawn by R.E.

Draw. No. 4282/01 D

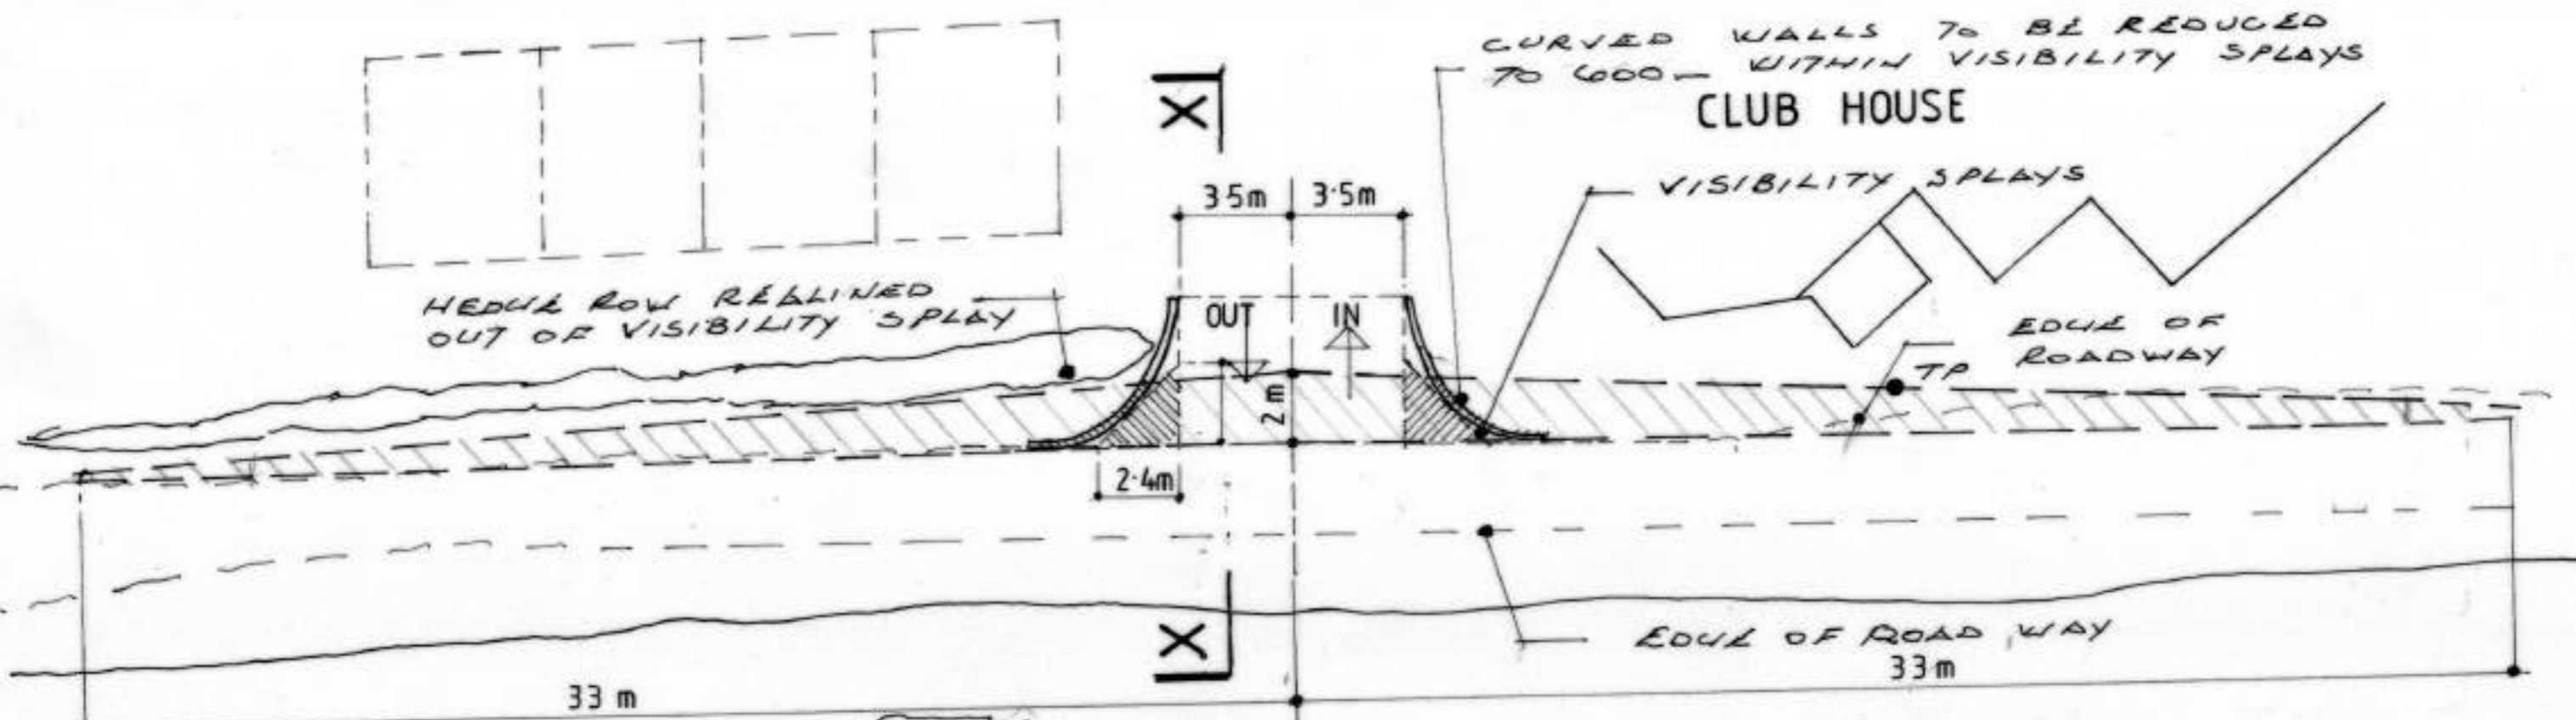

1: 200 PLAN

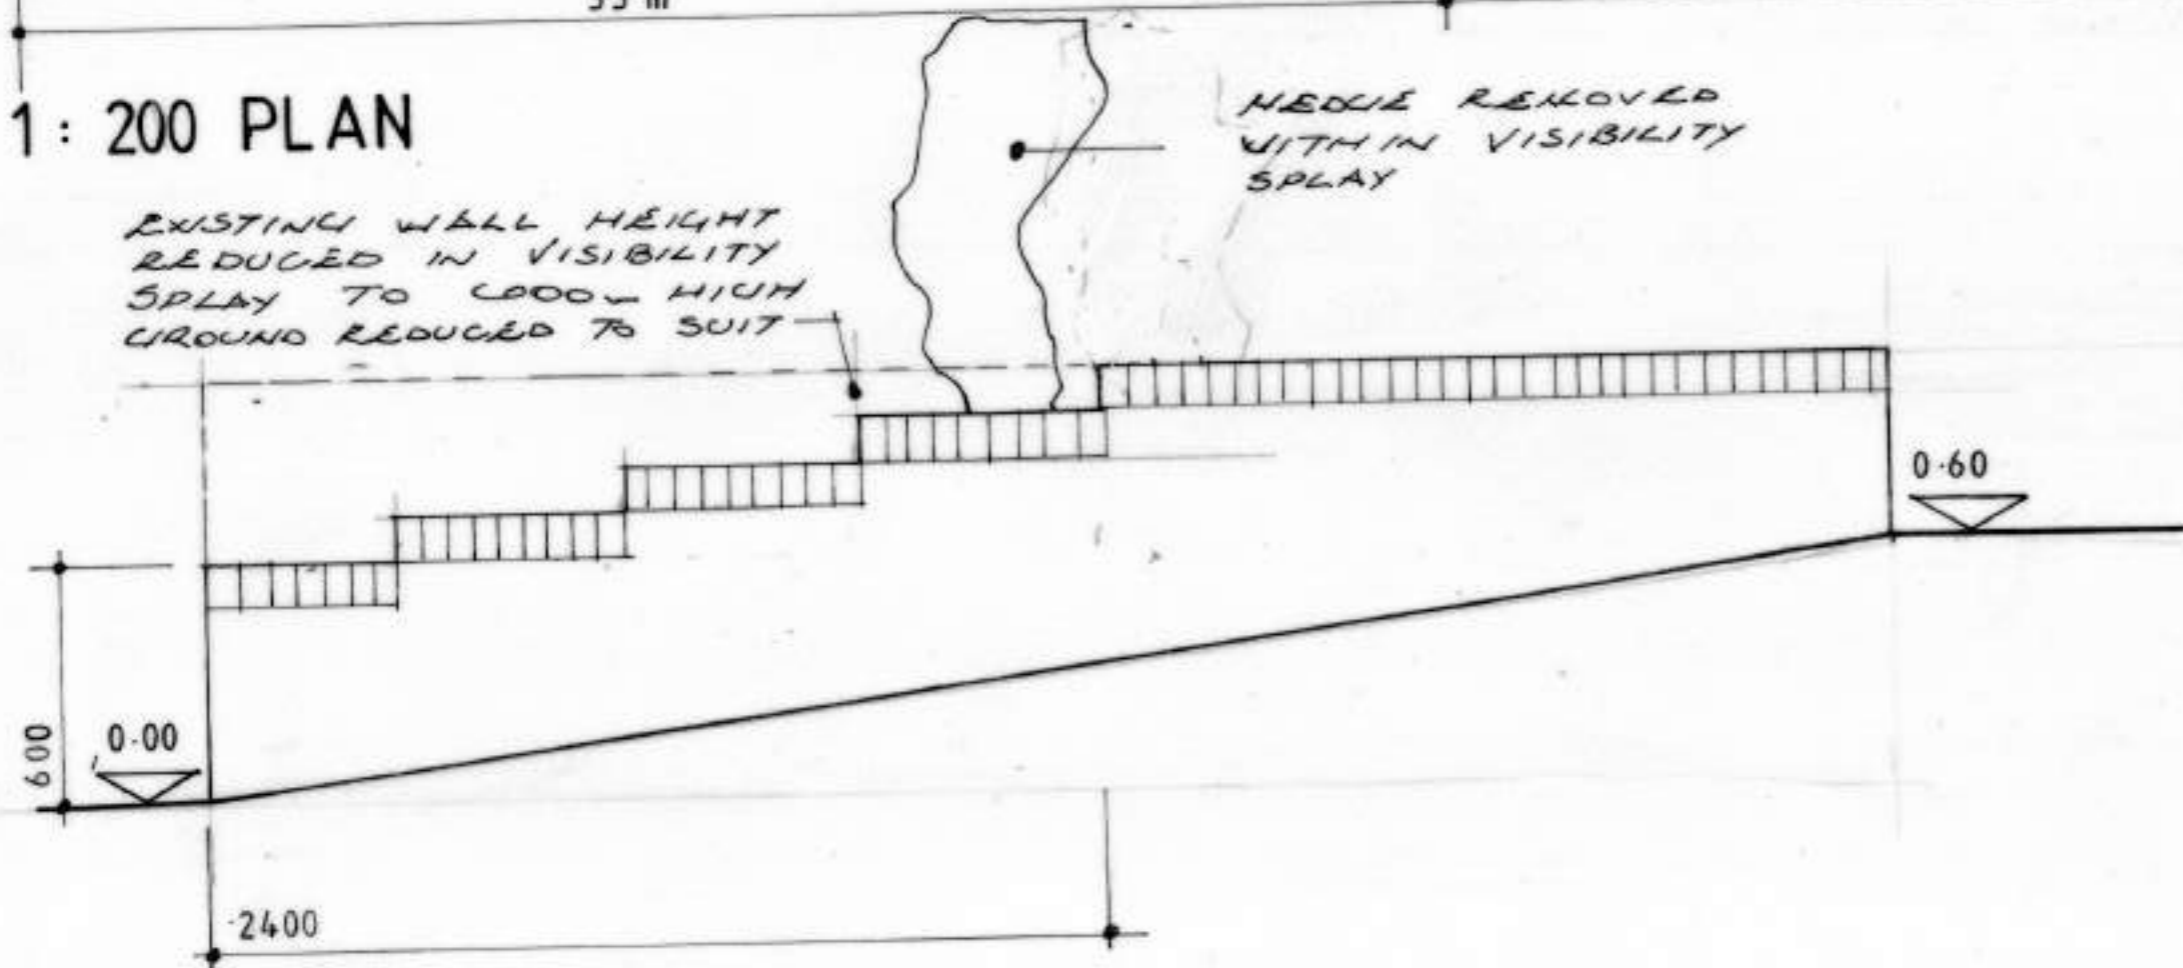

SECTION X-X 1: 20

SOUTH PARK SPORTS ASSOCIATION
 WHITEHALL LANE
 REIGATE
 RH2 8LG

4282/SK/02



