





11	12	13	14
15	16	17	18

11- 12 WATERHOUSE LANE
 KINGSWOOD
 BANSTEAD, TADWORTH
 KT20 6EB



PLANNING PACKAGE
 PROPOSED SITE PLAN

DATE	1:200 @ A	SCALE	200
DATE	JULY 2023	DATE	22.675
FILE	BA	GC	22.675








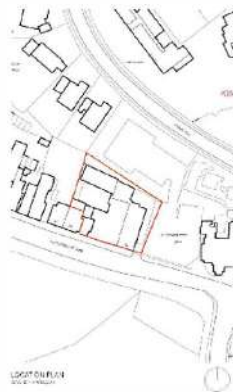

PROPOSED FRONT ELEVATION
11-12 WATERHOUSE LANE



PROPOSED SIDE ELEVATION
11-12 WATERHOUSE LANE



PROPOSED REAR ELEVATION
11-12 WATERHOUSE LANE



PROPOSED REAR ELEVATION
11-12 WATERHOUSE LANE

NO.	DATE	BY	FOR
1	11/20/2023	J. D. DIMENSION	PROPOSAL

11- 12 WATERHOUSE LANE
KINGSWOOD
BANSTEAD, "ADWORTH"
KT20 6BB



PLANNING PACKAGE
PROPOSED ELEVATIONS

SCALE	1:100 @ A1	NO. 204
DATE	JULY 2023	
FILE	B/A GC	22.675









PROPOSED BUILDING
NO. 11-12



PROPOSED BUILDING
NO. 11-12

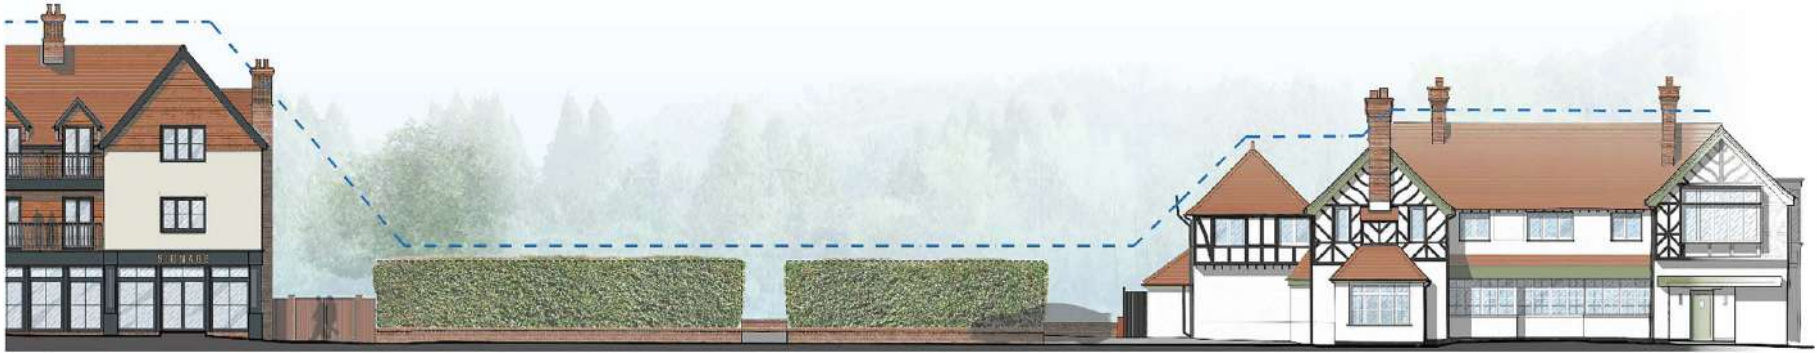

PROPOSED BUILDING
NO. 11-12



NO.	DATE	BY	REVISION

11-12 WATERHOUSE LANE
KINGSWOOD
BANSTEAD, TADWORTH
KT20 6BB



PLANNING PACKAGE
PROPOSED STREET-SCENE A


SCALE	1:100 @ A
DATE	JUNE 2023
NO.	206
REV.	GC 22.675

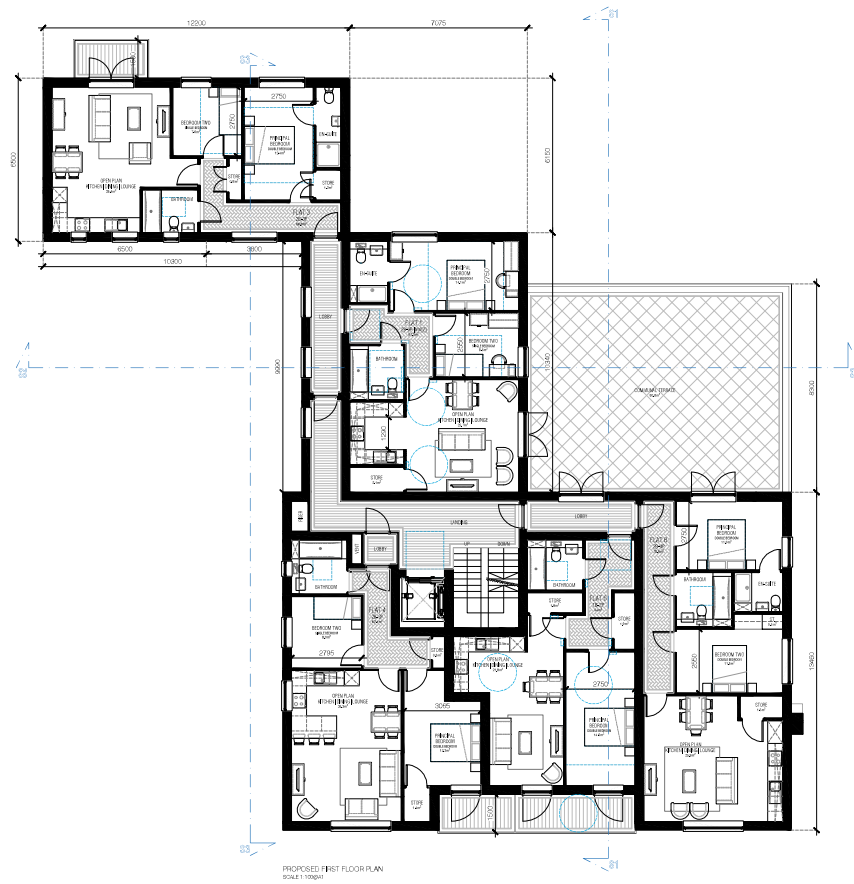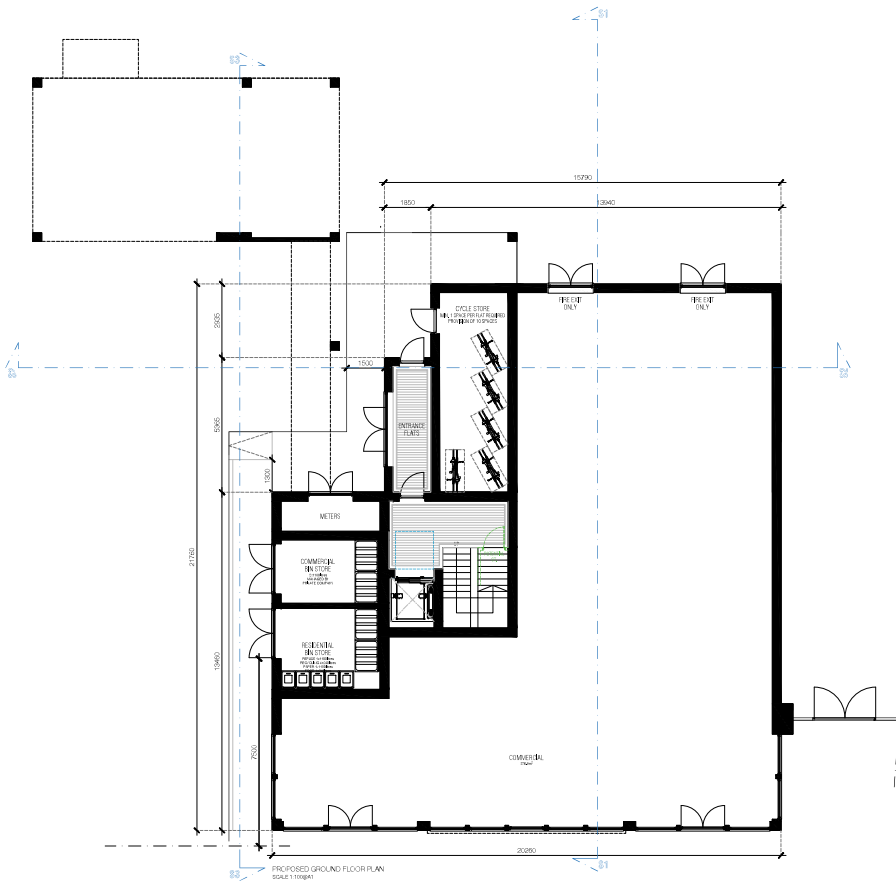

© THE DRAWING IS THE COPYRIGHT OF THIRD DIMENSION ARCHITECTURAL & INTERIOR DESIGN LTD. AND SHOULD NOT BE COPIED WITHOUT PRIOR WRITTEN CONSENT.

Contractors are to check all levels and dimensions before work is put in hand, and any discrepancies are to be referred to third dimension architectural & interior design Ltd.

Do not scale, work to figured dimensions only.
Please note any work carried out before building registration approval is at the contractor's own risk.

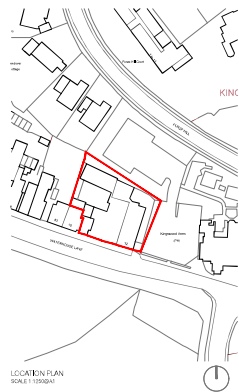

14	14/1/2023	OWNER: HUBB DESIGN	RM
Rev:	Scale:	Amendment:	Drawn:

Project: **11- 12 WATERHOUSE LANE**
KINGSWOOD
BANSTEAD, TADWORTH
KT20 6EB

THIRD DIMENSION
architectural + interior design
18-19 AVIATION WAY, SOUTHEND-ON-SEA, ESSEX, S51 6UH
T: 01702 543354 F: 01702546654
info@thirddimension.org www.thirddimension.org



PLANNING PACKAGE
PROPOSED GROUND & FIRST FLOOR PLANS
Client:

Scale:	1:100 @ A1	BWG No.:	202
Date:	JULY 2023	Project No.:	22.675
Rev:	RM	GC	


© THE DRAWING IS THE COPYRIGHT OF THIRD DIMENSION ARCHITECTURAL & INTERIOR DESIGN LTD. AND SHOULD NOT BE COPIED WITHOUT PRIOR WRITTEN CONSENT.

Contractors are to check all levels and dimensions before work is put in hand, and any discrepancies are to be referred to Third Dimension Architectural & Interior Design Ltd.

Do not scale. Work to figured dimensions only.
Please note any work carried out before building regulation approval is at the contractor's own risk.

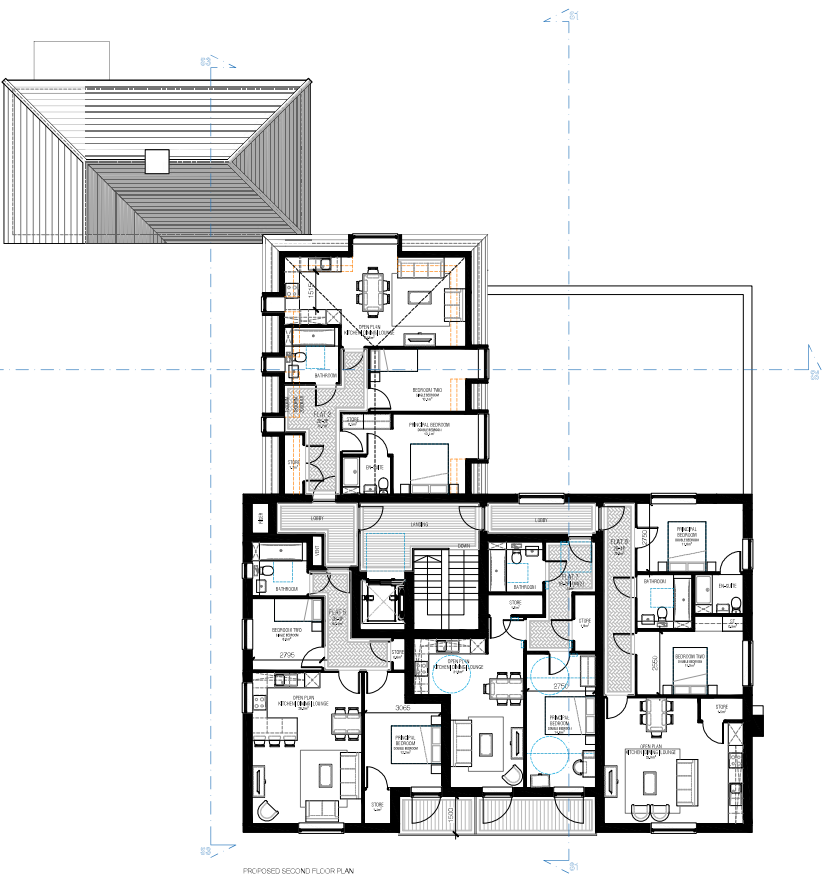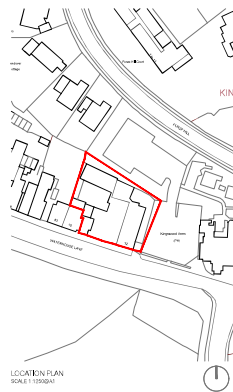

PROPOSED SECOND FLOOR PLAN
SCALE 1:100@A1

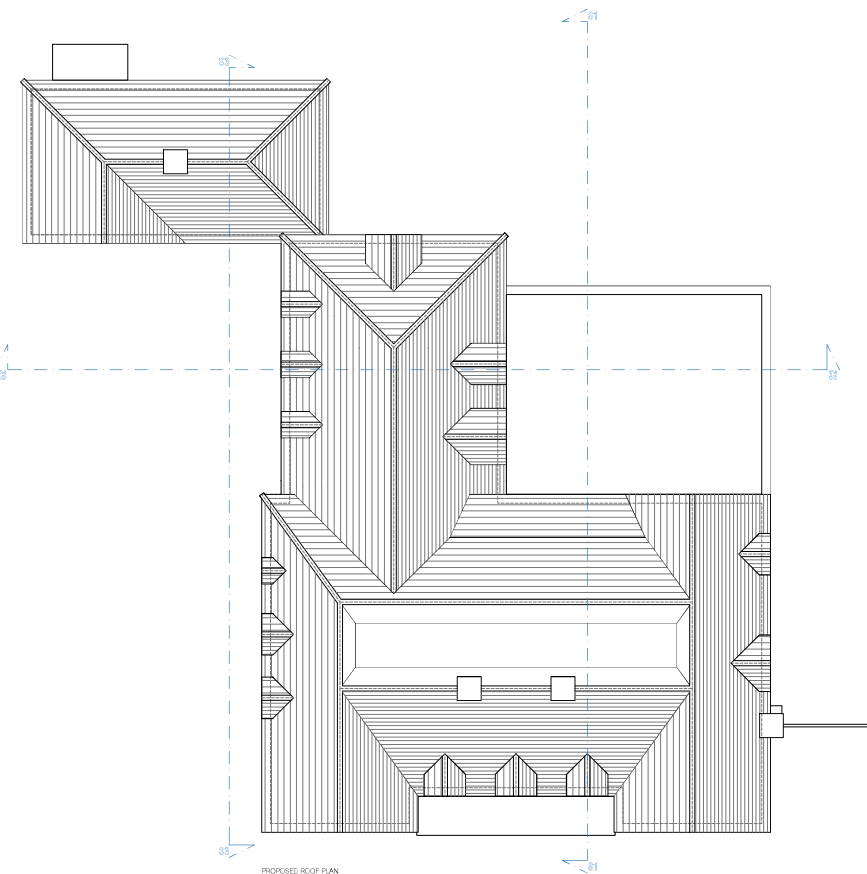

PROPOSED ROOF PLAN
SCALE 1:100@A1

14	14/1/2023	OWNER: RHM 251414	RM
Rev:	Date:	Amendment:	Drawn:

Project:
11- 12 WATERHOUSE LANE
KINGSWOOD
BANSTEAD, TADWORTH
KT20 6EB

THIRD DIMENSION
architectural + interior design
18-19 AVIATION WAY, SOUTHBEND-ON-SEA, ESSEX, SS1 4BH
T: 01702 543354 F: 01702546654
info@thirddimension.org www.thirddimension.org

PLANNING PACKAGE
PROPOSED SECOND FLOOR & ROOF PLANS
Client:

Scale:	1:100 @ A1	BWG No.	
Date:	JULY 2023	203	
Drawn:	RM		Project No.:
		Check:	GC



Number 12
BAR & RESTAURANT

Waterhouse Cafe
01779 444444

WATERHOUSE

RANGE ROVER
LG17 NYN

LD69 FVG

P
Mon - Sat
9.00am - 6.00pm
Sun - 9.00am - 5.00pm
White & Night

TGL



