



D 25.02.22 Parking amended
 C 18.02.22 Additional LPA comments added
 B 26.10.21 LPA comments added

Revision
 Date

Description

SHANLY
 HOMES

Sorbon
 Aylmerry Road
 Beaconsfield
 Buckinghamshire
 HP9 1LW

Tel: 01494
 Fax: 01494
 DX 34507 Bk
 www.shanlyh

Project

Land off of Wellesford Close
 Banstead

PLANNING

Drawing

Site Layout

Date
 14.04.21

Scale @ A3
 1:500

Drawing number


1382/Pln/101

- Allocated private parking
- Private garage
- Unallocated visitor parking






Front Elevation

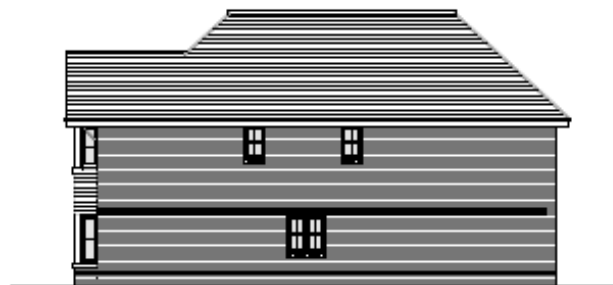


Side Elevation




Rear Elevation

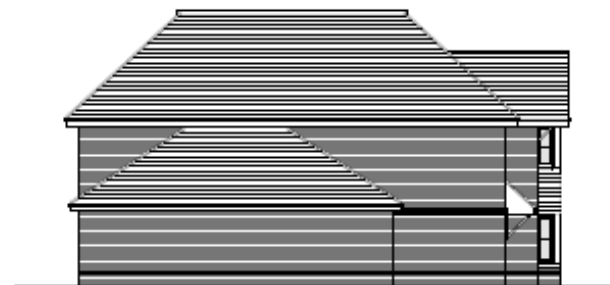

Side Elevation

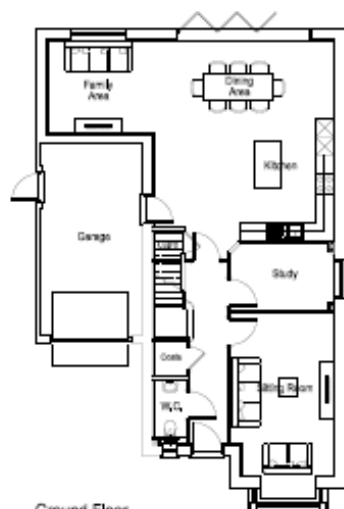

Ground Floor

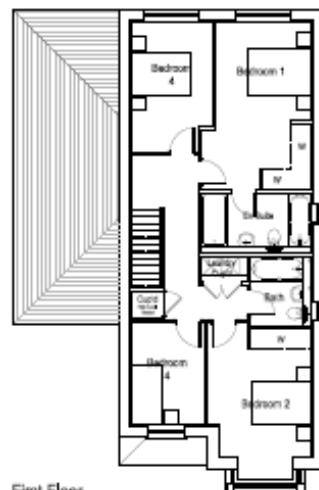

First Floor

A 25.10.21 House type amended

Project
Date
Drawn by

SHAN
HOME

Shan
Architecture Ltd
Reconfield
Buckinghamshire
HP8 5LH

Project
Land at Wellesford Close
Banstead

Planning

Drawing

PLOT 1
Plans and Elevat



Front Elevation




Side Elevation




Rear Elevation




Side Elevation

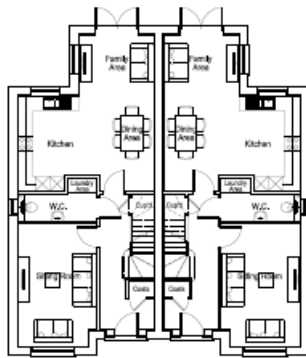

Ground Floor

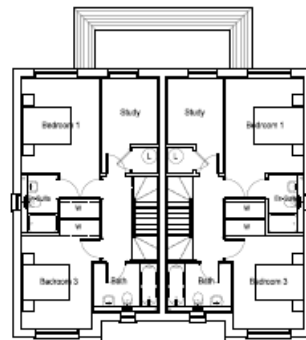

First Floor

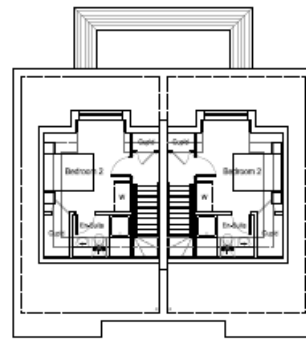

First Floor

A 25.10.21 House type amended

Revised
Date

Drawn By

SHANLY
HOMES

Shanly

www.shanlyhomes.co.uk

Project
Land at Wellesford Close
Banstead


Planning

Drawing

PLOTS 4-5
Plans and Elevations



Front Elevation

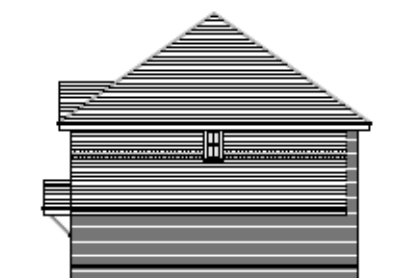


Side Elevation



Rear Elevation



Side Elevation

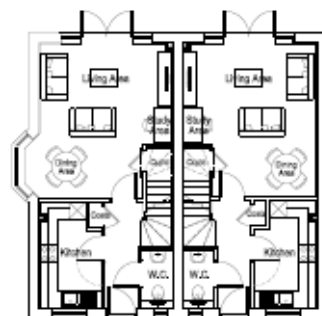

Ground Floor



First Floor

A 25.10.21 House type amended

Project
Date
Date

SHANLY
HOMES

Shanly

Project
Land at Wellesford Close


Planning

Drawing

PLOTS 17-18
Plans and Elevations



Front Elevation

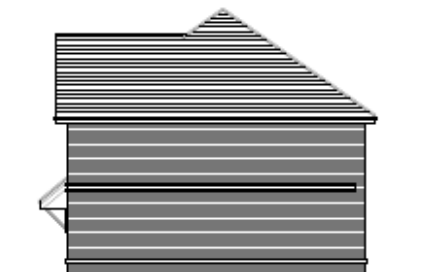

Side Elevation



Rear Elevation



Side Elevation



Ground Floor



First Floor

A 26.10.21 House type amended

Project
Date

Drawn
Date

SHANLY
HOMES

Shanly


www.shanly.co.uk

Project

Land at Wellesford Close
Banstead

Planning


Drawing

PLOTS 25-26
Plans and Elevations

Proposed plots 19-22




Front Elevation

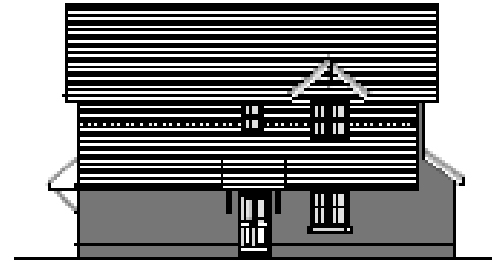


Side Elevation




Rear Elevation

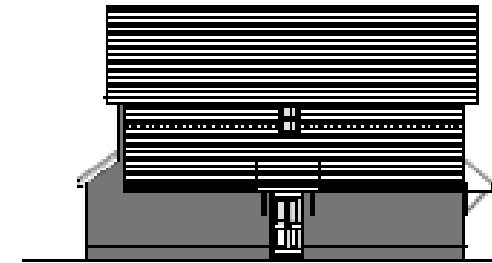

Side Elevation


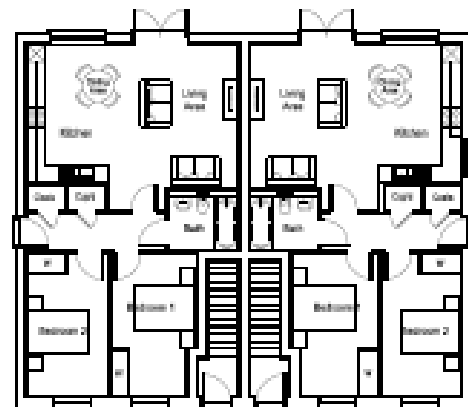


Ground Floor

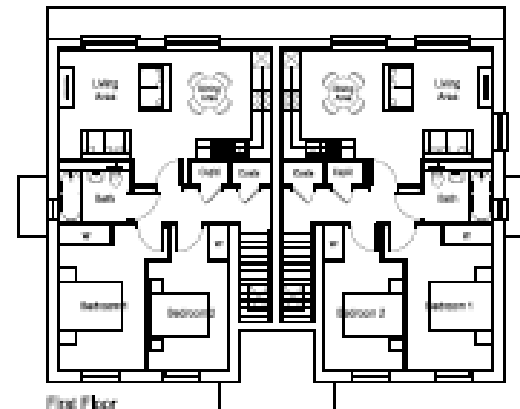

First Floor



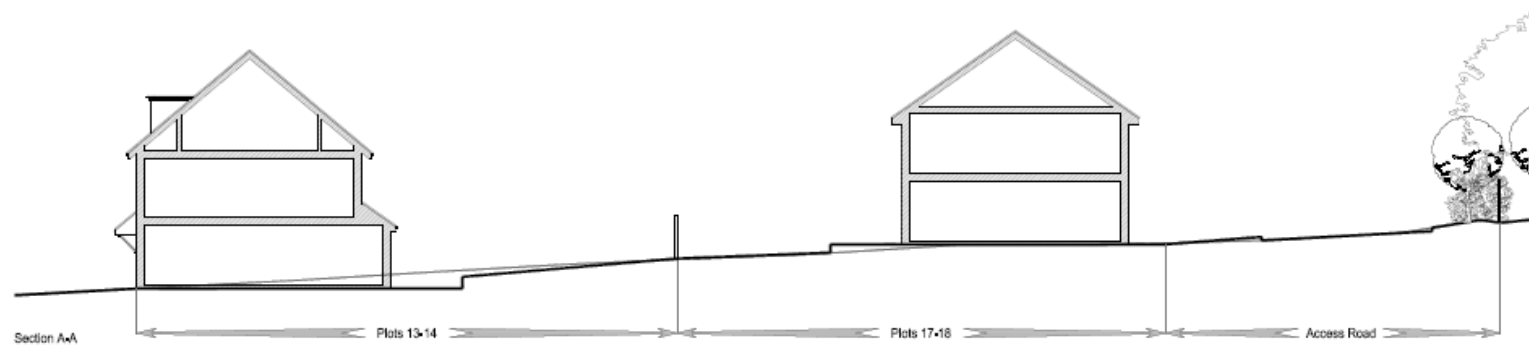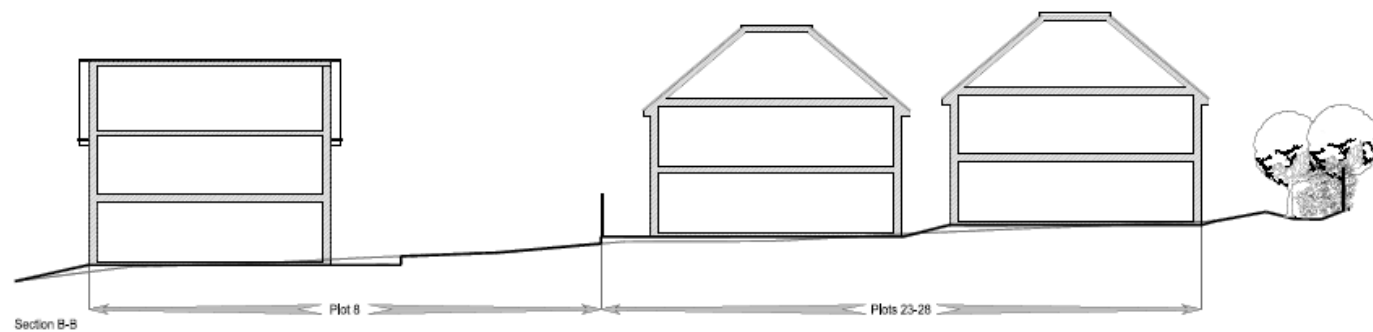

A 27.10.21 Amended to match revised layout


Project
Date

SHANLY
HOMES

Shanly

Project
Land at Wellesford Close

Planning

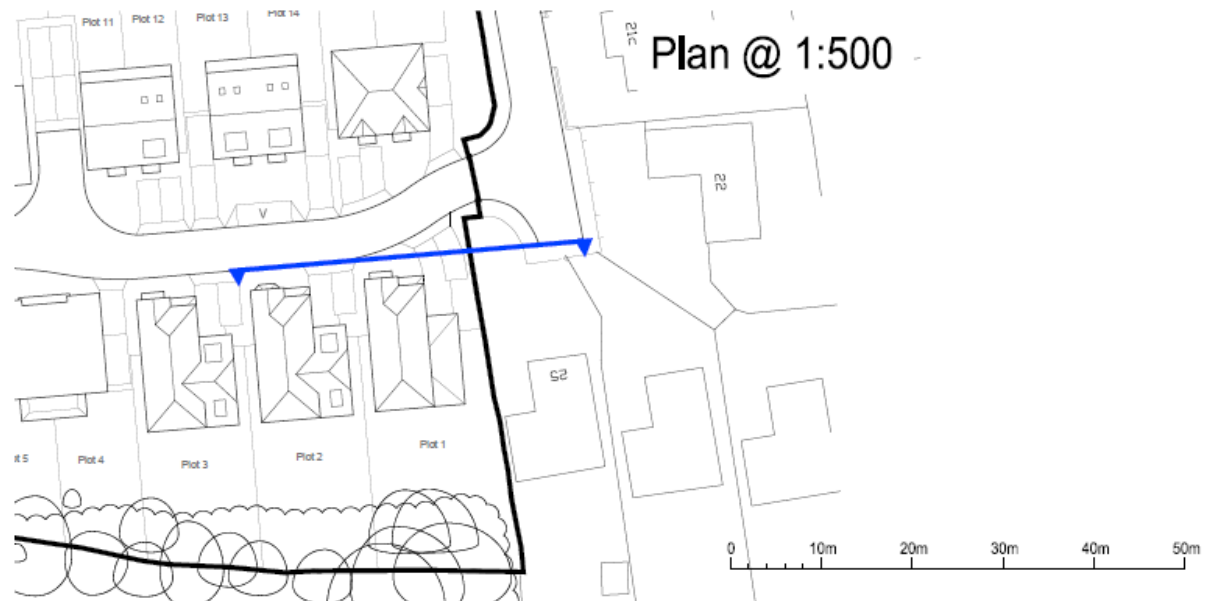

Section Between
Plot 1 and 25 Wellesford Close

