



22/02391/F - Roebuck House, Bancroft Road, Reigate

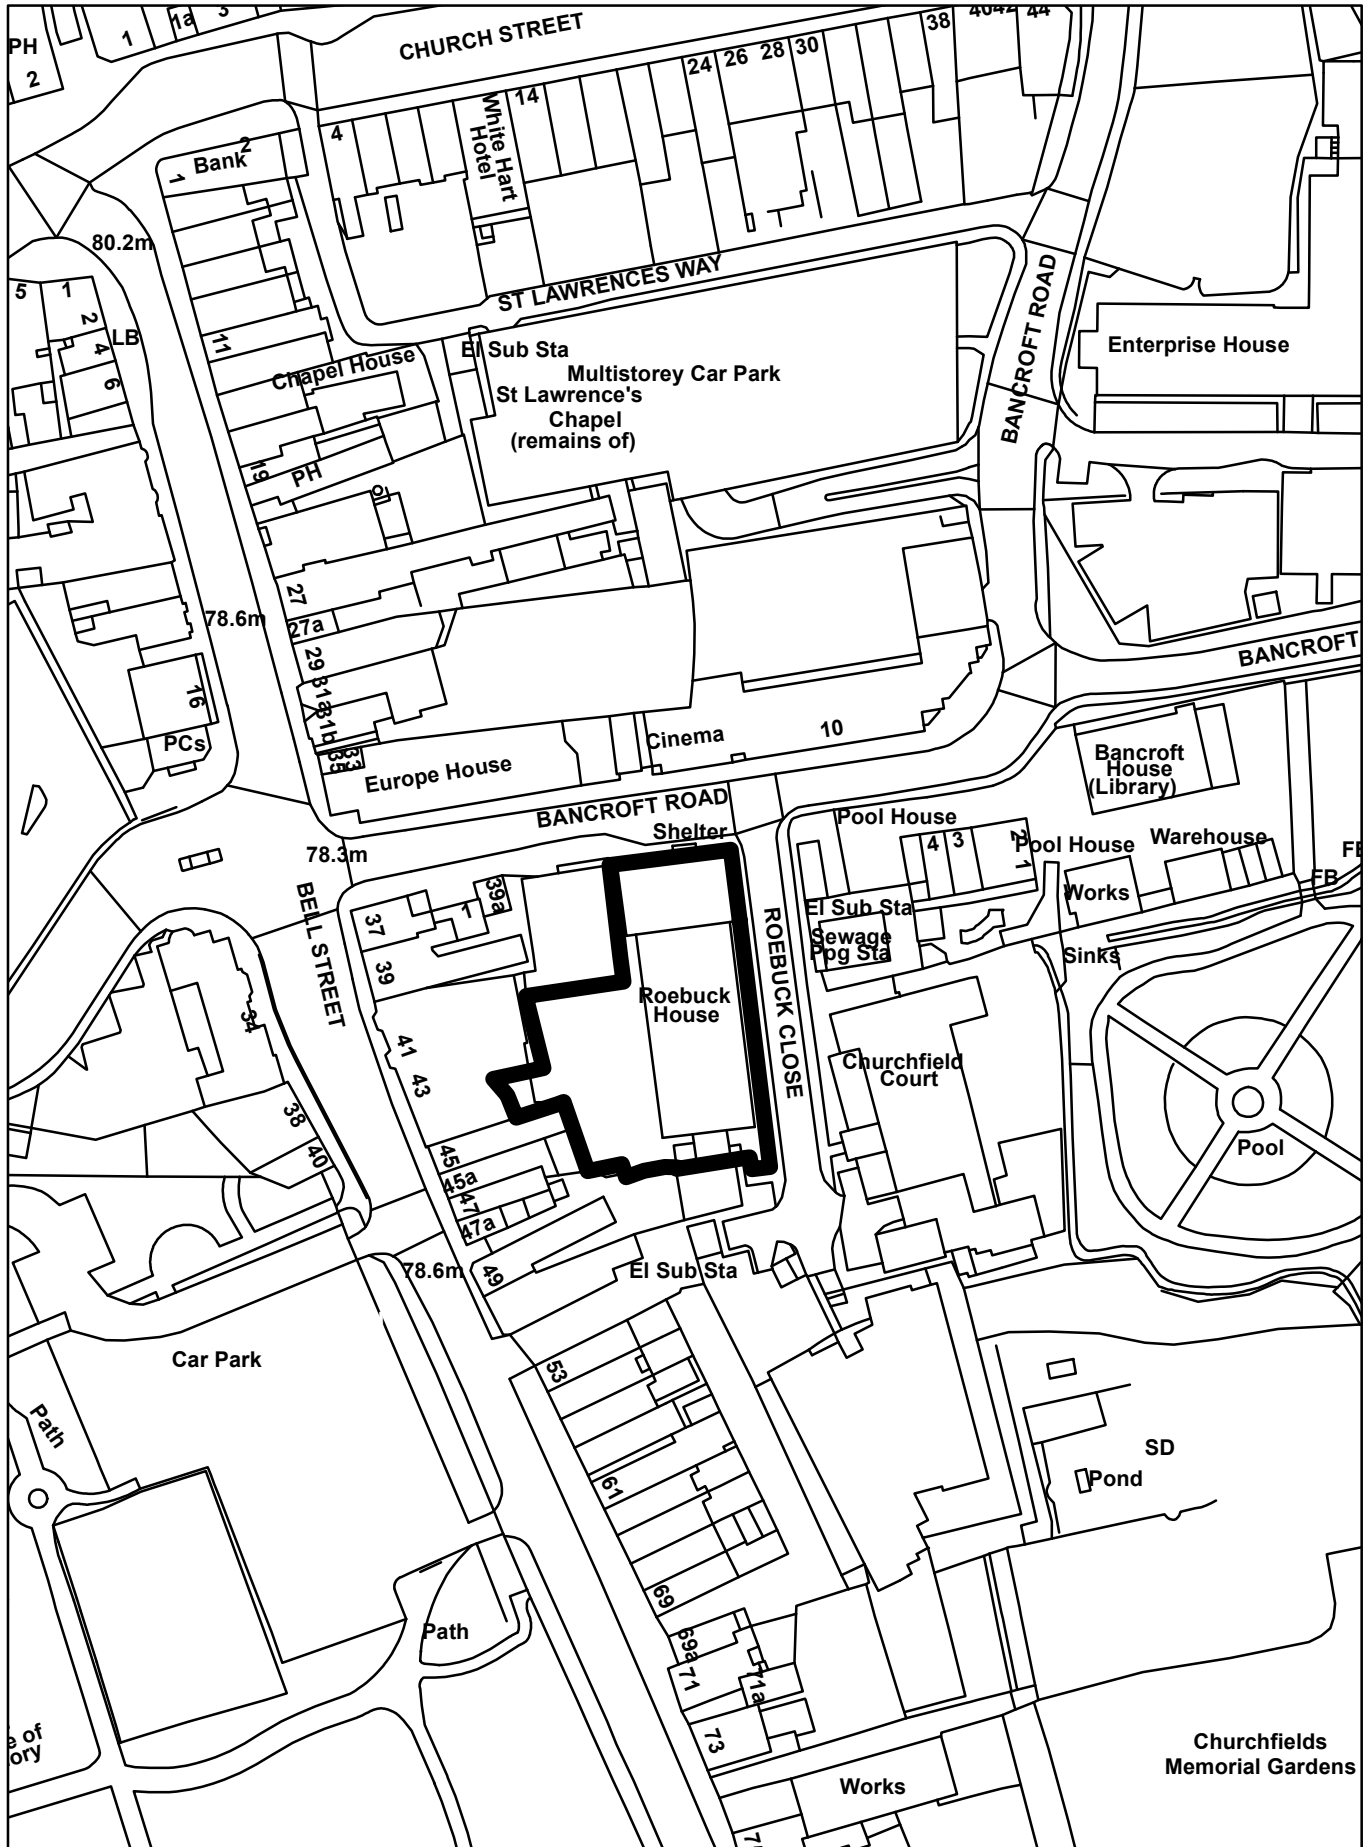









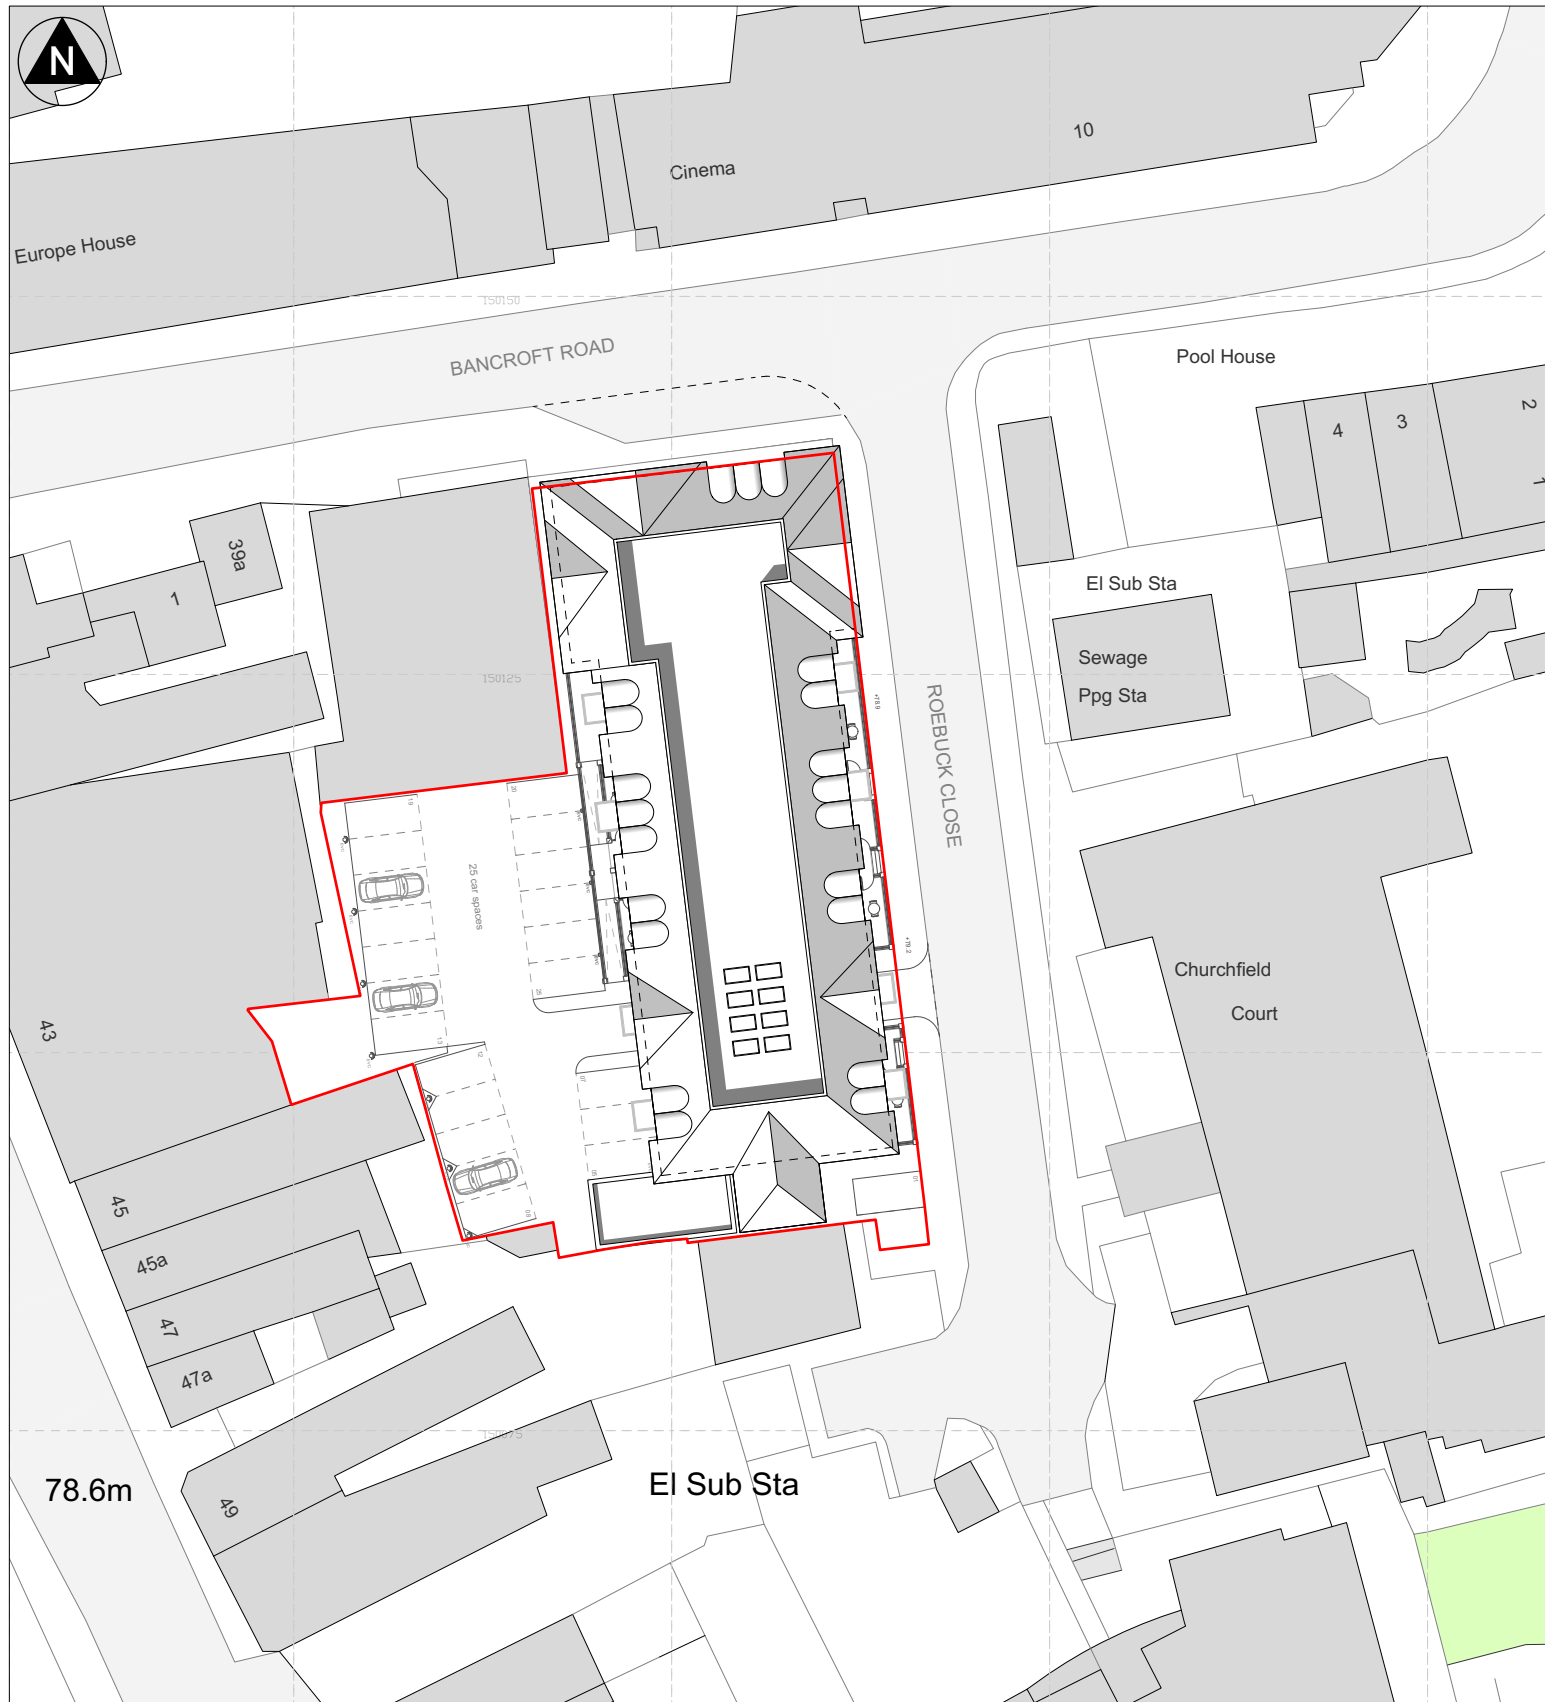


Proposed Block Plan (Roof) - 1:500 @ A3

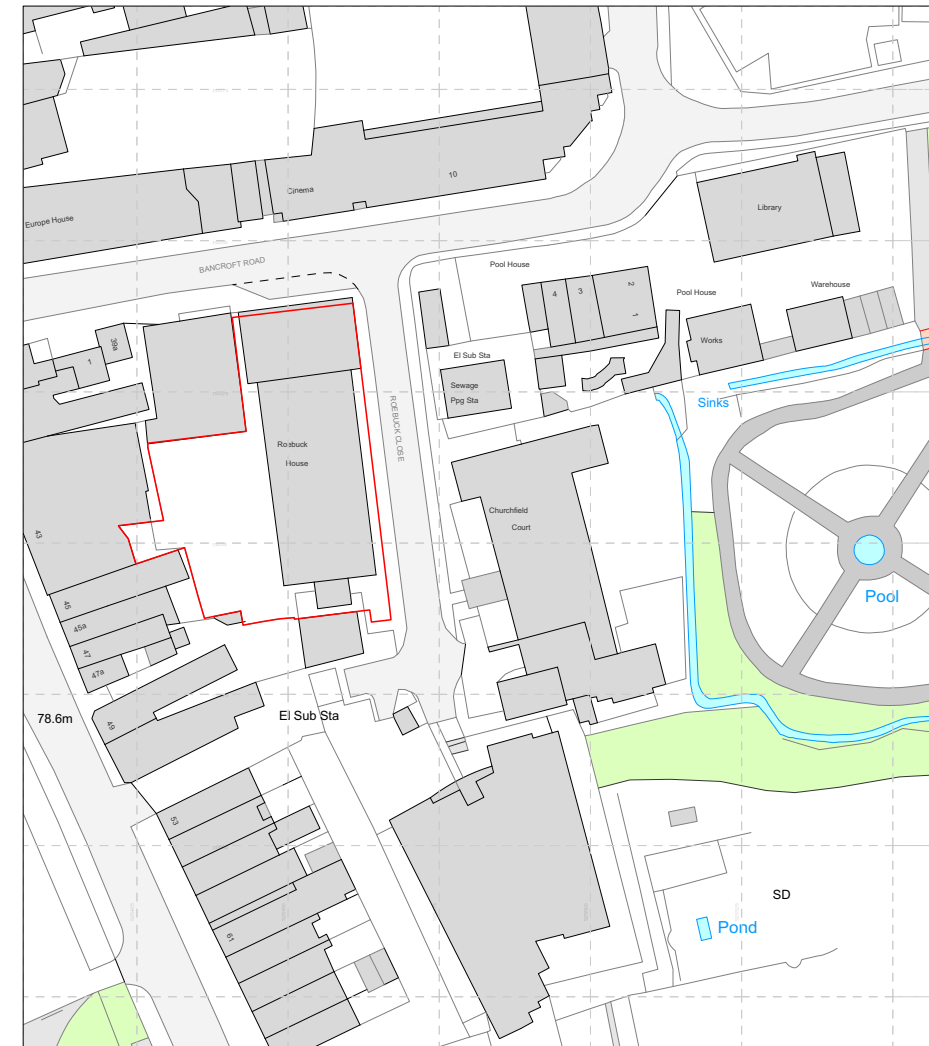


Site Location - 1:1250 @ A3

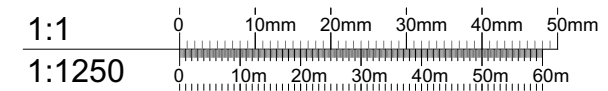

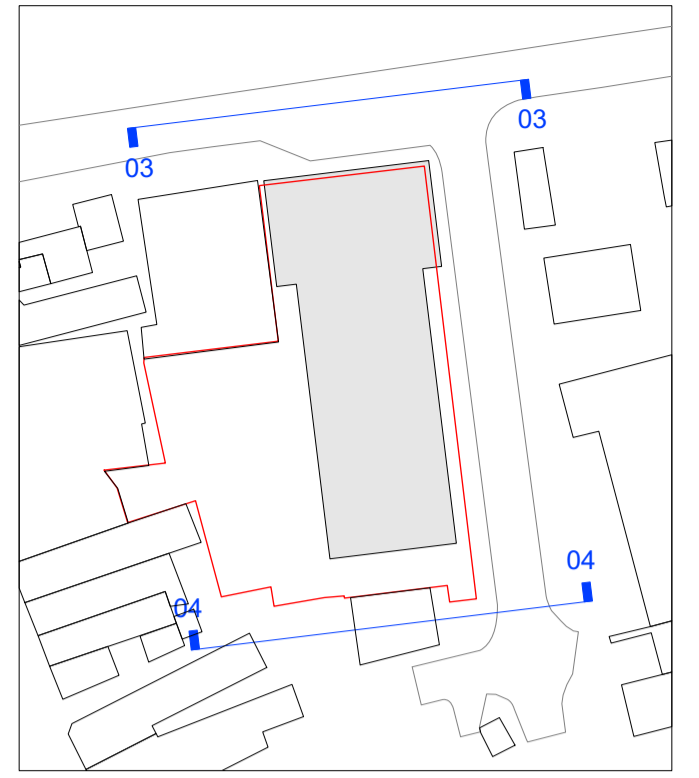

03 North Elevation (remains as existing)

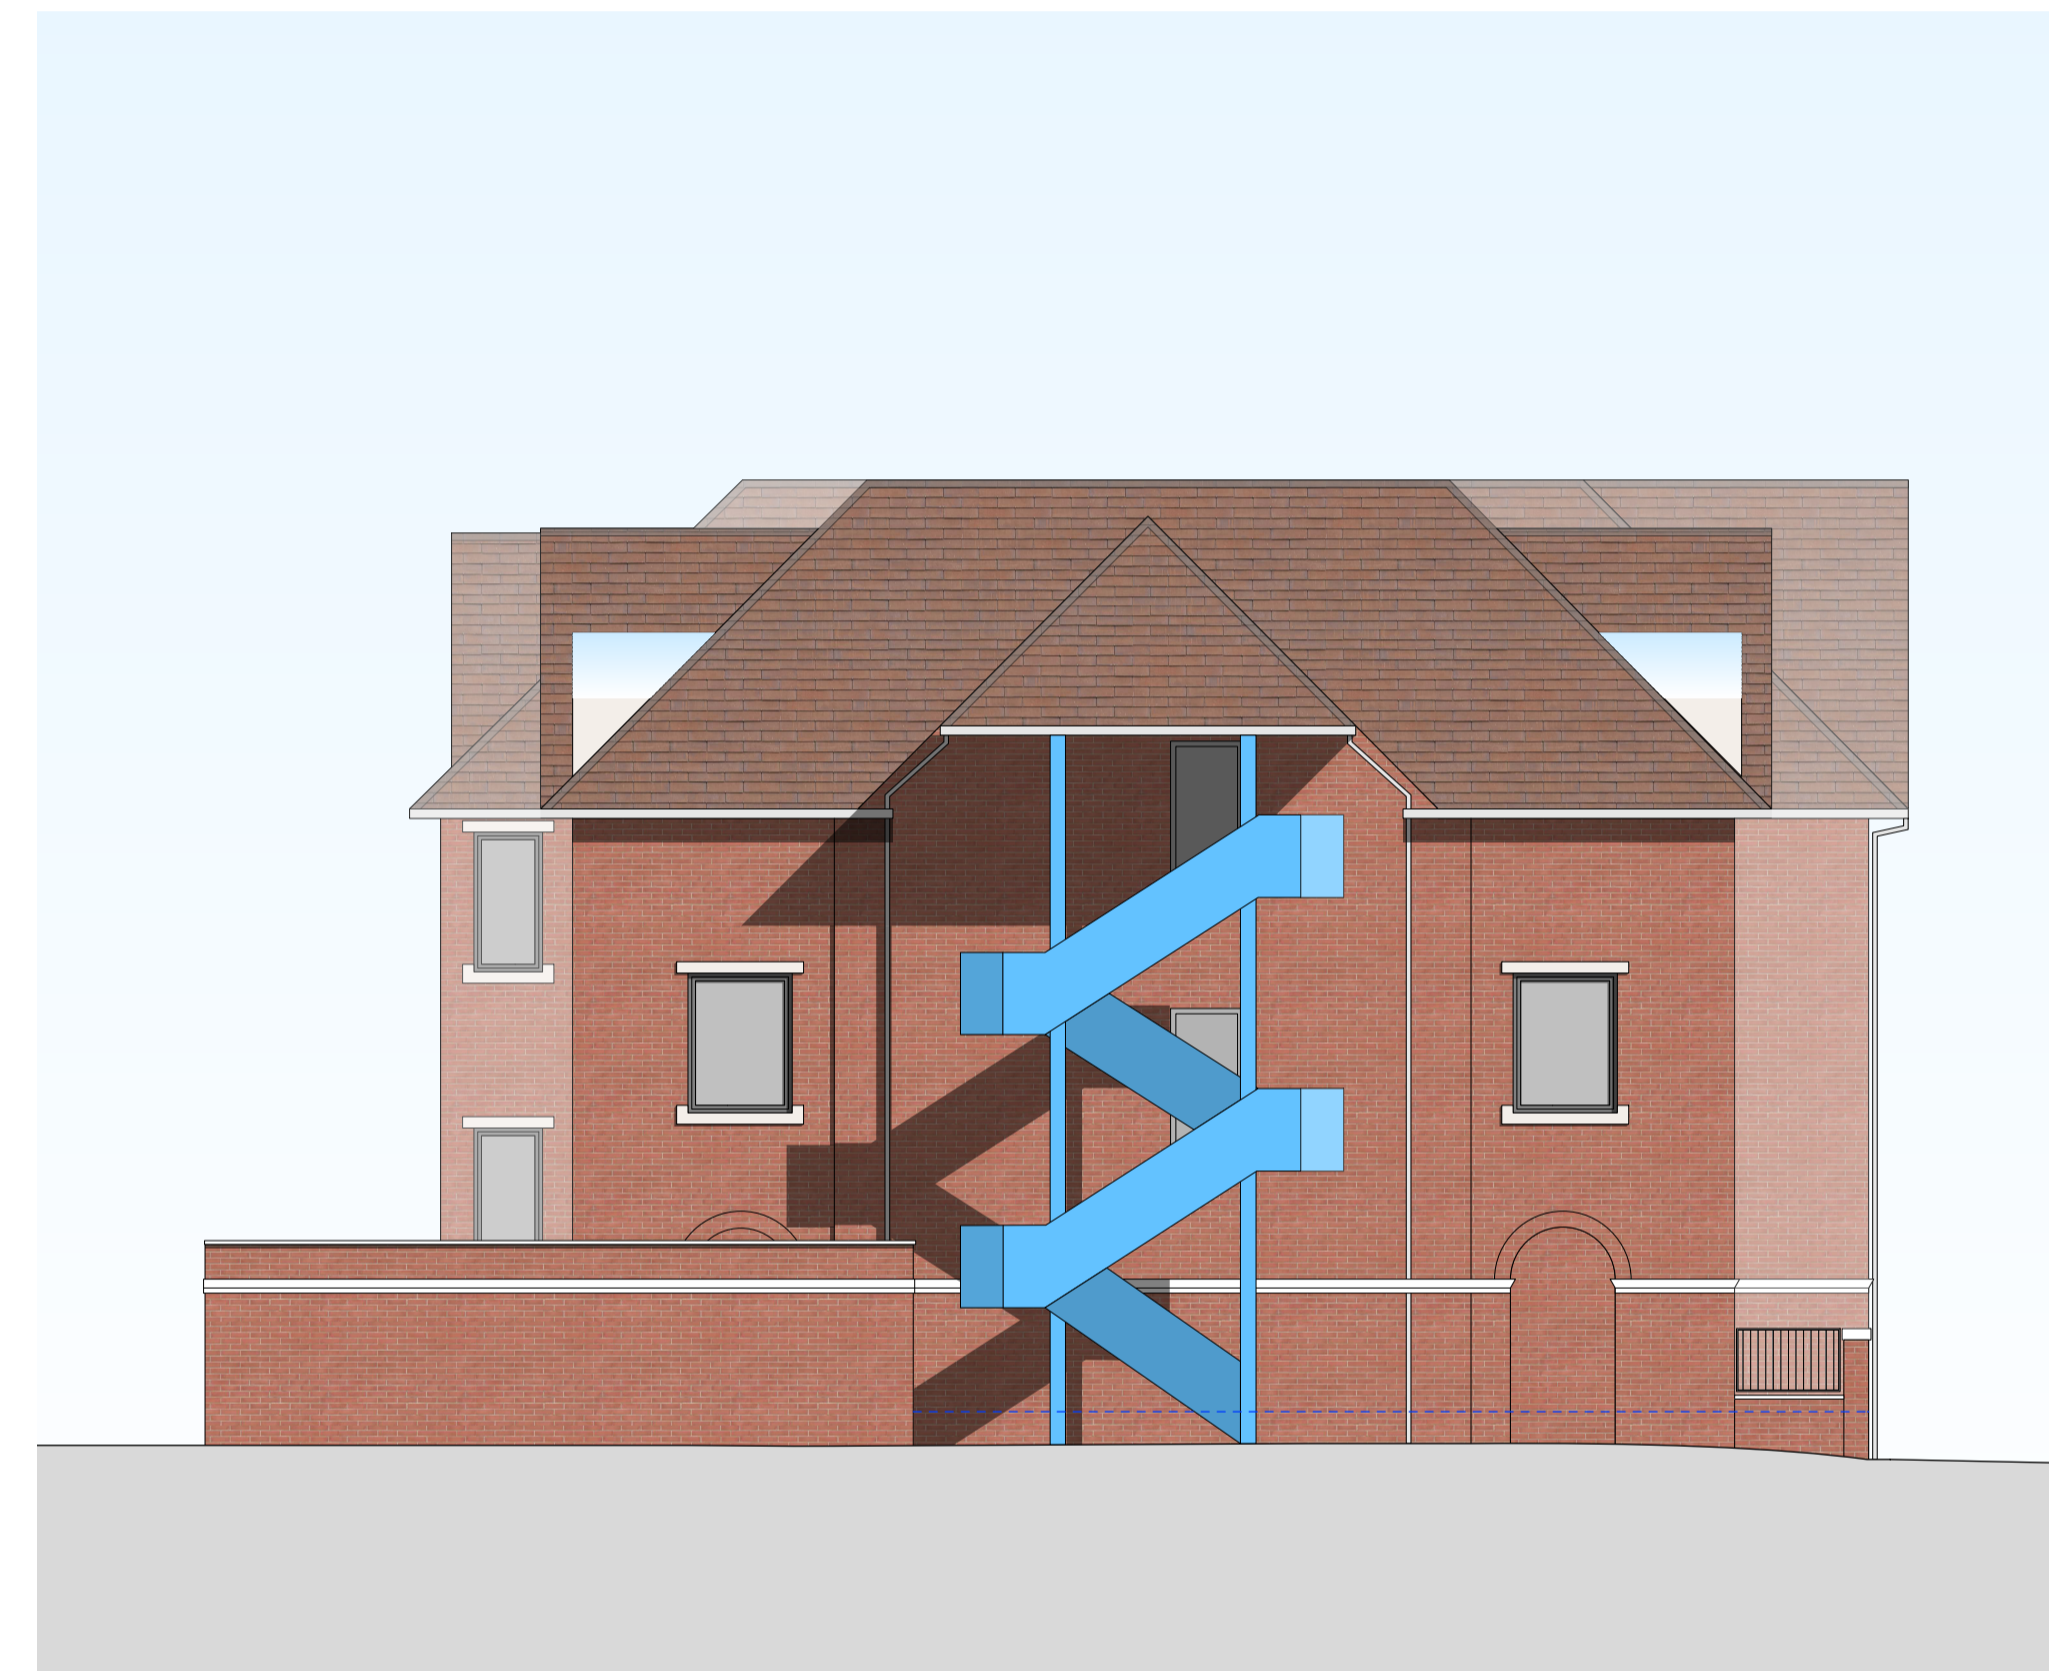


04 South Elevation

1:1 0 10mm 20 30 40 50 60 70 80 90 100
 1:100 0 1m 2 3 4 5 6 7 8 9 10

rusdragearchitects
 architecture · masterplanning · urban design

Roebuck House, Reigate
 5 Apartments to Infill Undercroft Carpark

AP253_P111 - Proposed Elevations 02
 1:100B A1
 OCTOBER 2022

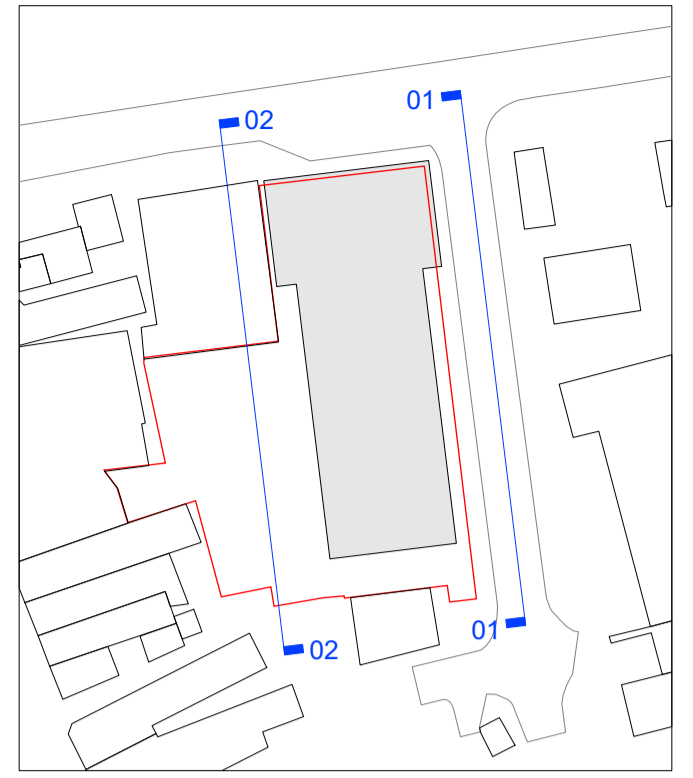

Materials Key

- 01 - New balconies to first floor living rooms with painted steel balustrade and enlarged central french window
- 02 - Red brick facade within undercroft arches
- 03 - Aluminium framed entrance door and windows.
- 04 - Painted steel balustrade on top of stone coping & brick wall to private terrace



- 01
- 02
- 03
- 04

01 East Elevation

Street level entrance to existing ground floor office




- 01
- 02
- 03
- 04

02 West Elevation


1:1 0 10mm 20 30 40 50 60 70 80 90 100
1:100 0 1m 2 3 4 5 6 7 8 9 10

ROEBUCK CLOSE

BANCROFT ROAD

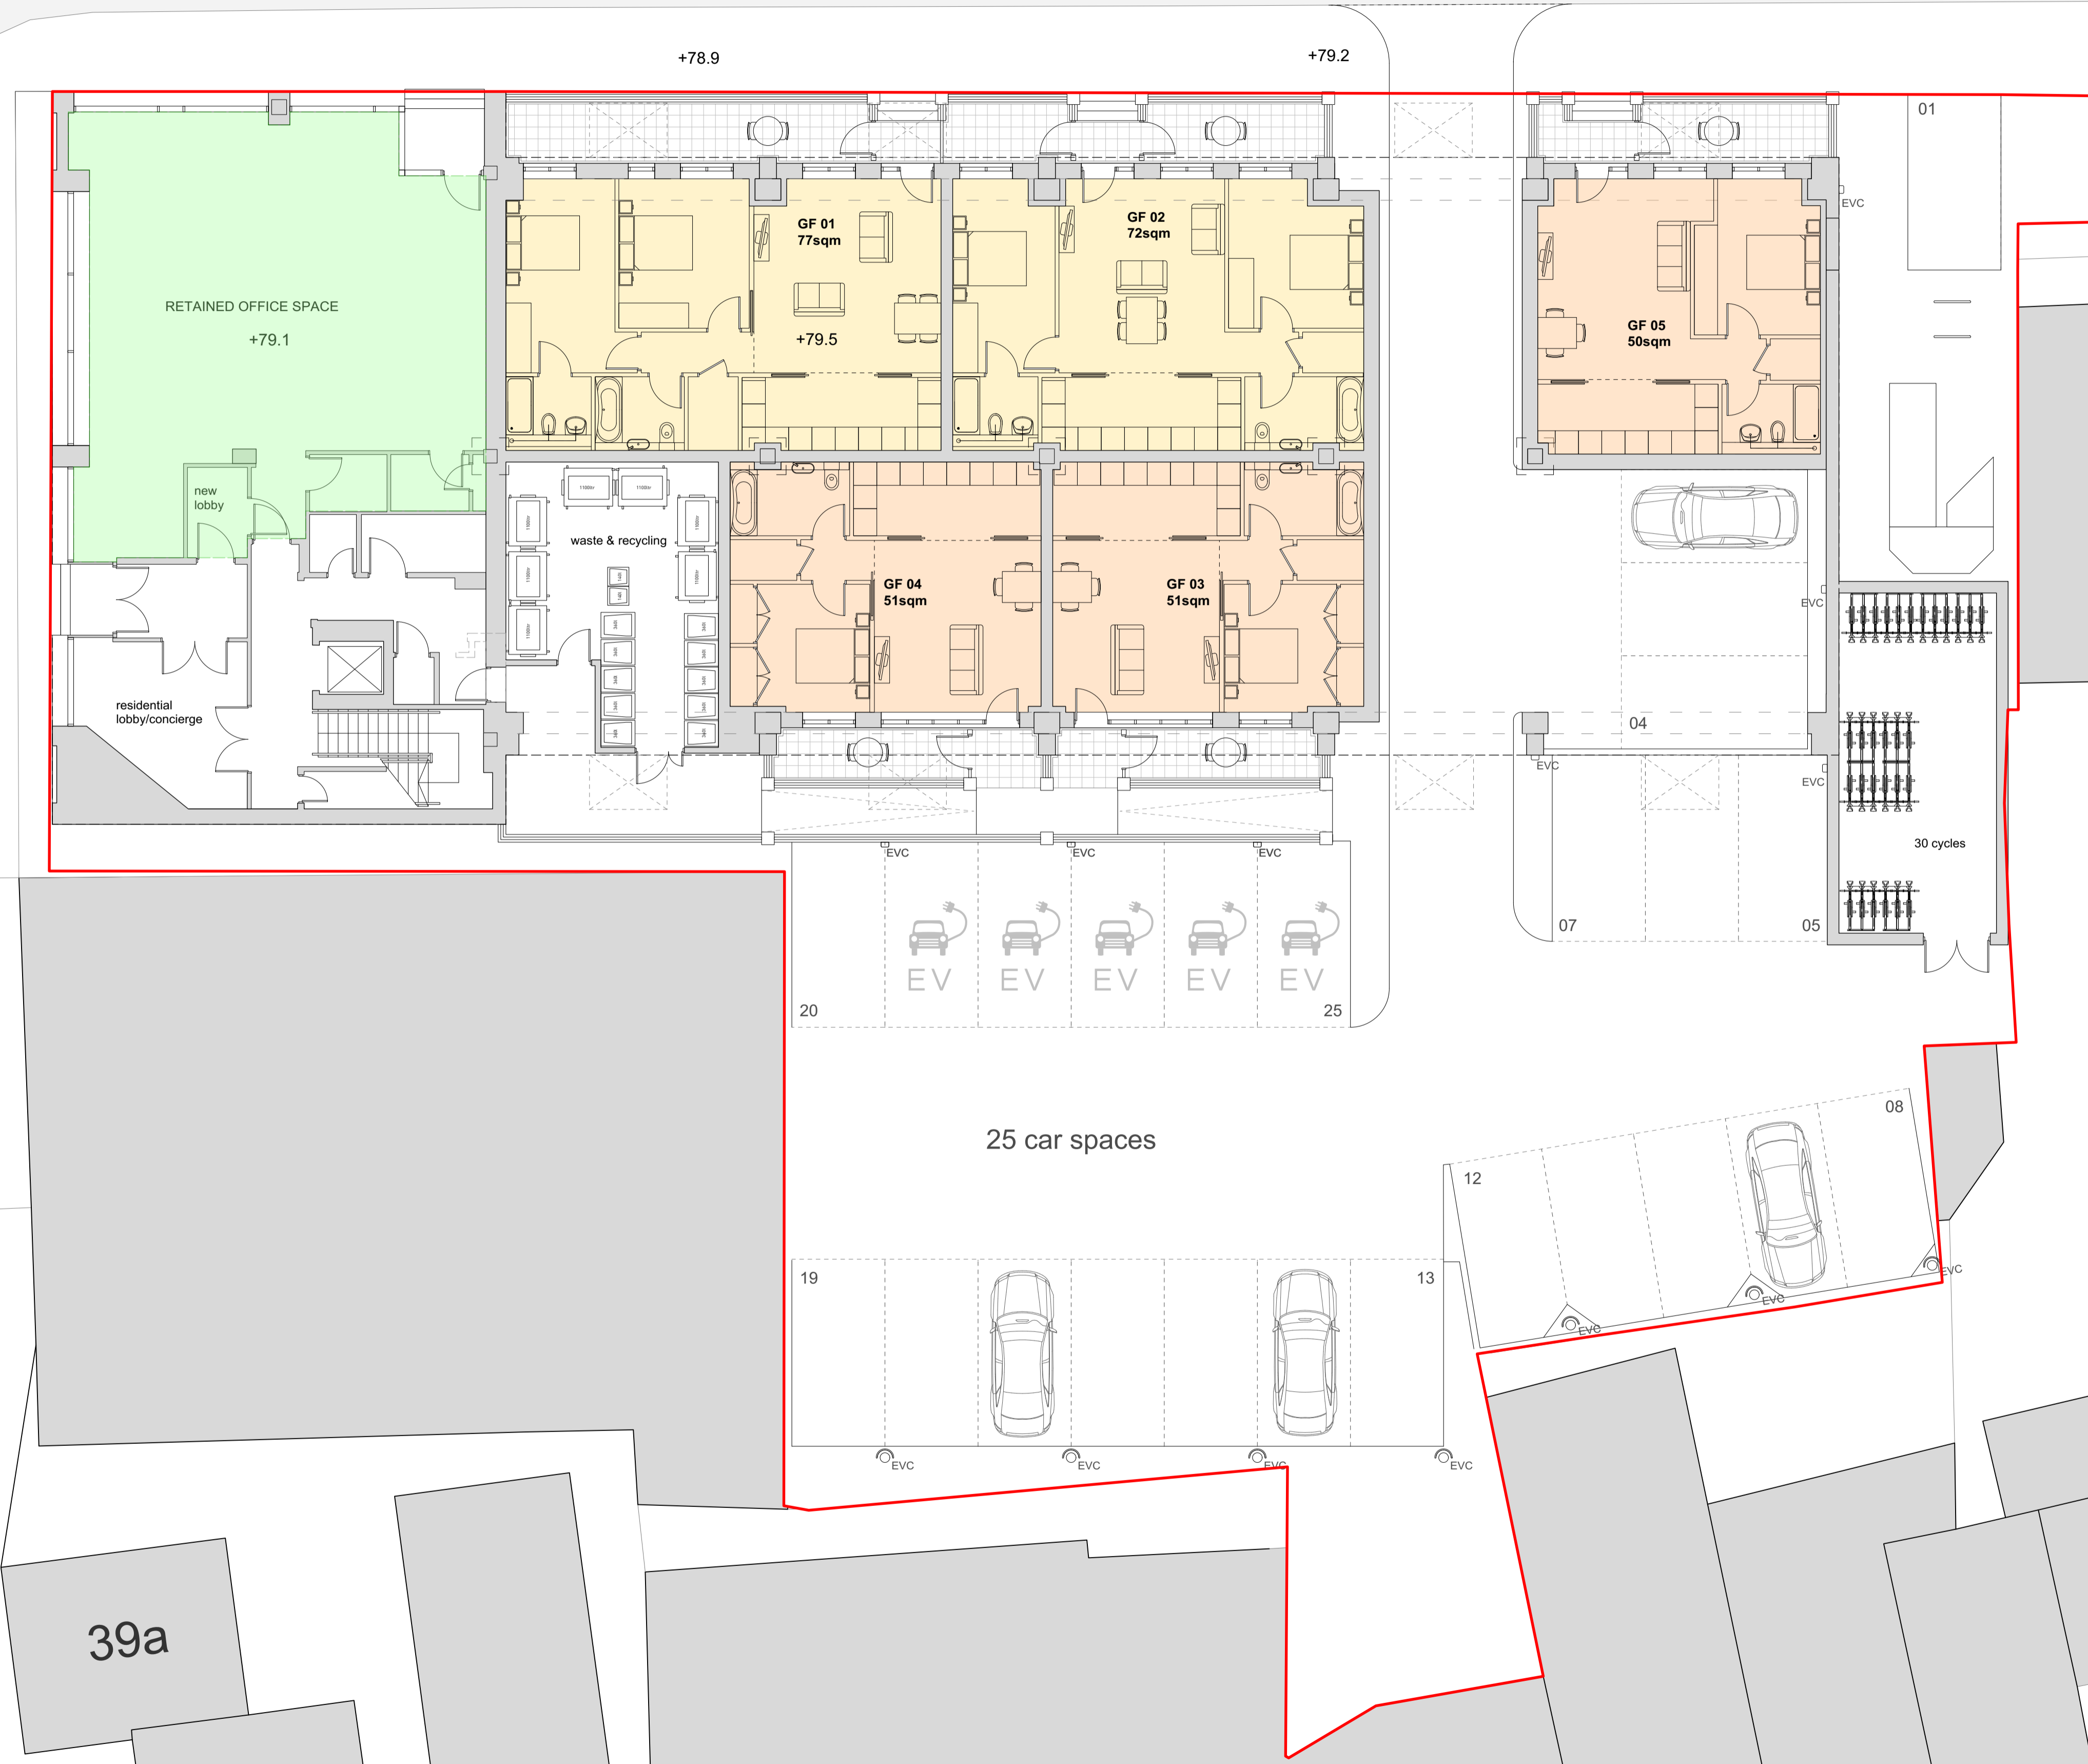

- 1 BED 2 PERSON FLAT
- 2 BED 4 PERSON FLAT
- RETAINED OFFICE SPACE

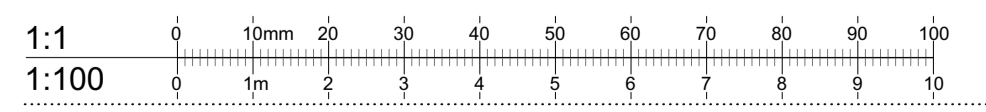

rusdragearchitects
architecture · masterplanning · urban design

Roebuck House, Reigate 5 Apartments to Infill Undercroft Carpark