


Location Plan



REVISIONS			
NO.	DESCRIPTION	DRAWN	DATE

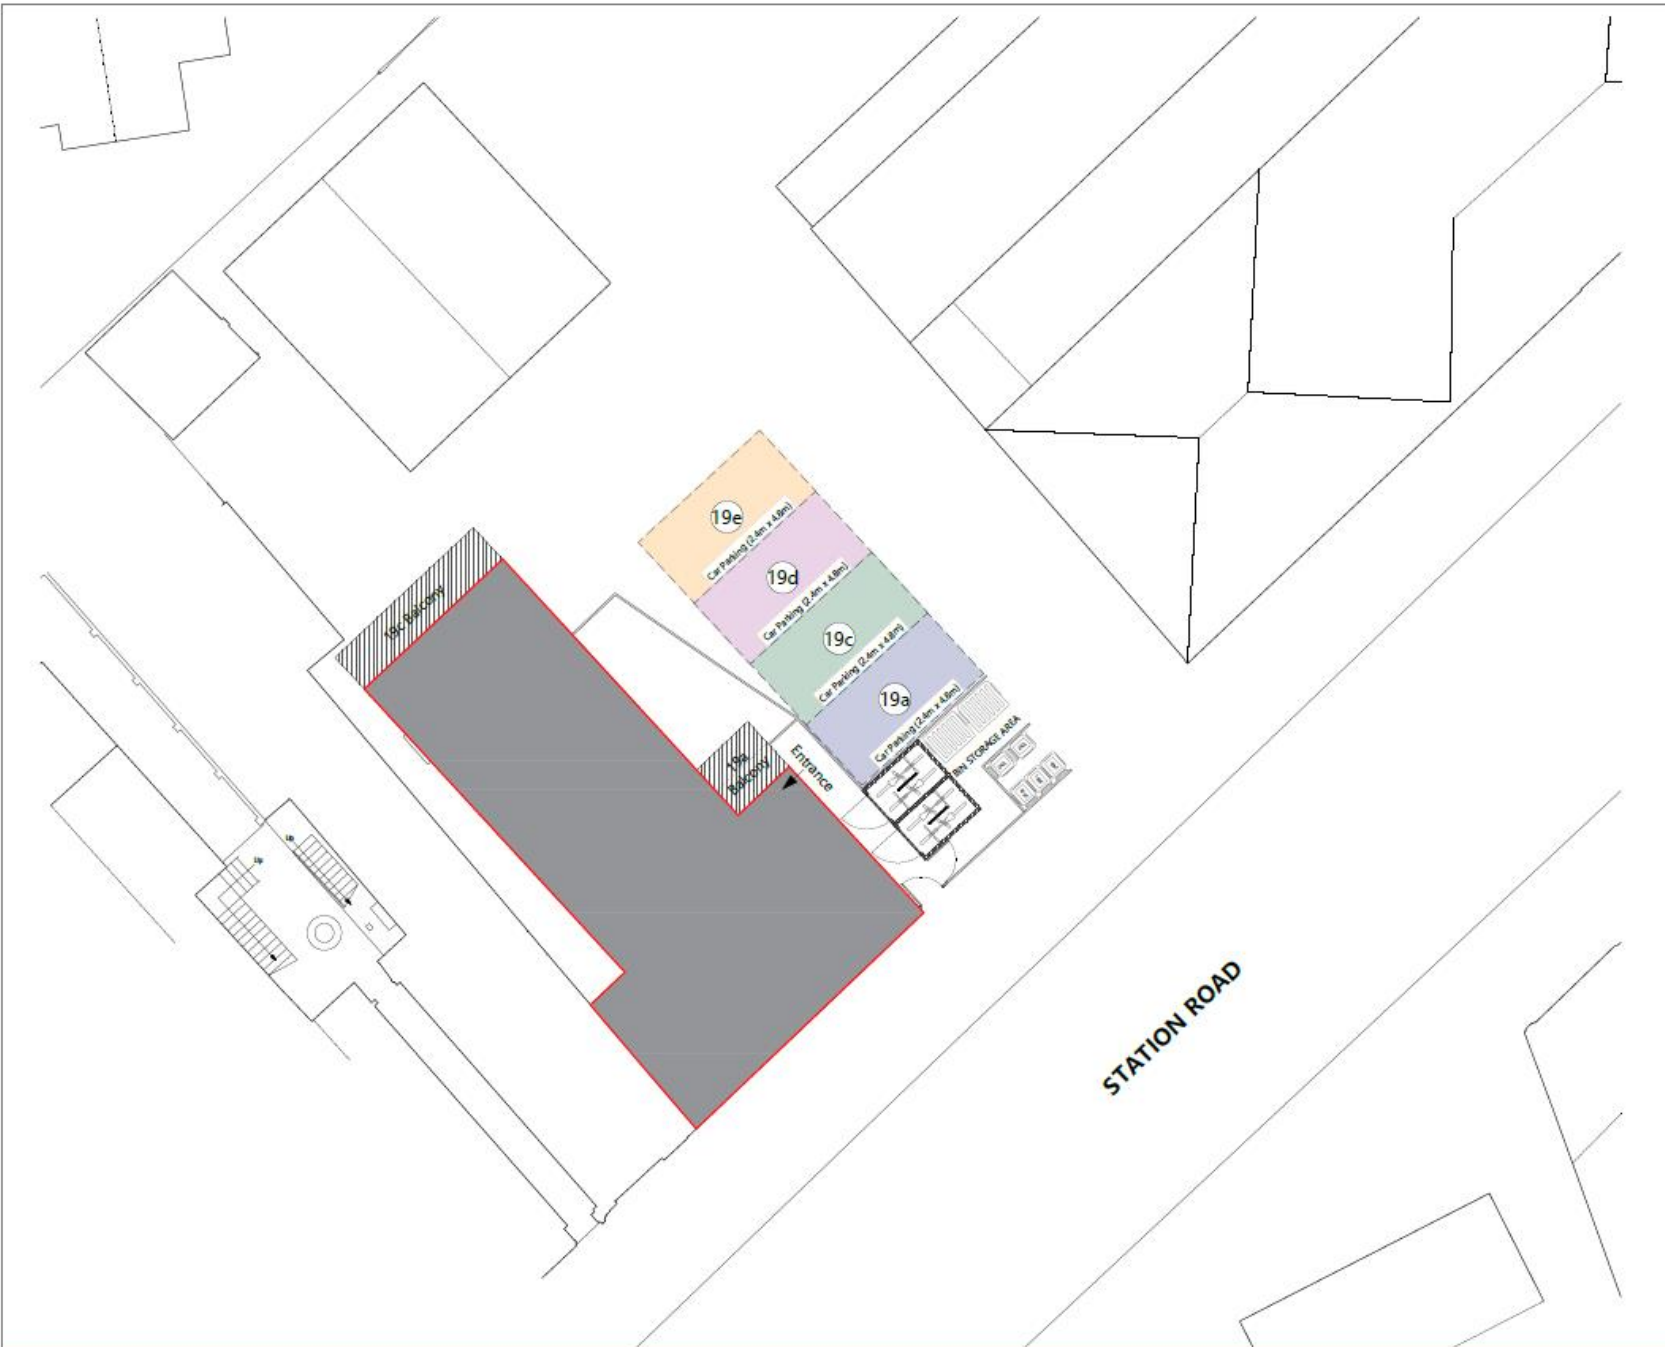

- NOTE
- Drawing to be read in conjunction with specification and all relevant drawings.
  - Do not scale from this drawing unless for planning or transfer purposes - figured dimensions should be used where shown.
  - If you are in doubt of the contents of the drawing, please report discrepancies to the architect.
  - The architect is not liable for any faults relied on by third party consultants.

PROJECT  
**19 Station Road**  
 Horley, RH6 9HW

DRAWING TITLE  
**Proposed Site Plan**

PROJECT NO. | SHEET NO.  
**CP-2021-38 | S6-02**

SCALE	SHEET SIZE	DATE	CLIENT	PURPOSE
1:100	A2	10/02/2023	Riverhill Ltd.	Planning



City Planning Ltd.  
 Third Floor, 244 Vauxhall Bridge Road, London, SW1V 1AU  
 T: 0203 393 2540 www.city-planning.co.uk



ELEVATION 1

Scale: 1/500



ELEVATION 2

Scale: 1/500

Existing Building Surveyed and Drawn by  
Encompass Surveys



ELEVATION 3

Scale: 1/500



ELEVATION 4


Scale: 1/500

Approx section through existing roof line

REVISIONS			
NO.	DESCRIPTION	DRAWN	CHKD




South East Elevation  
Scale: 1:100 @ A2

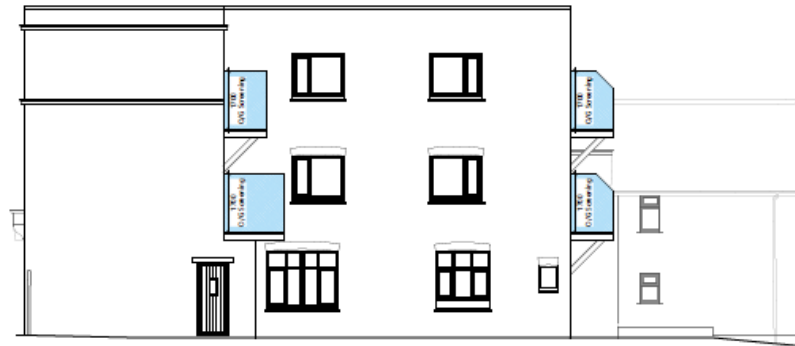

North East Elevation  
Scale: 1:100 @ A2



North West Elevation  
Scale: 1:100 @ A2

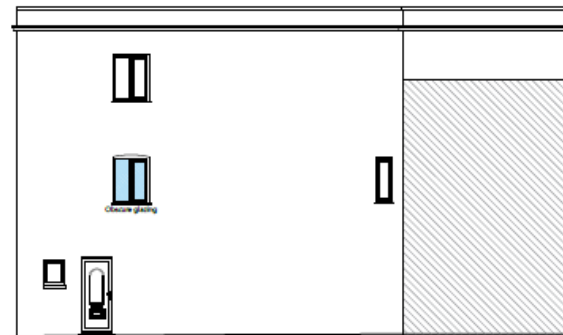

South West Elevation  
Scale: 1:100 @ A2



- NOTES
- Drawing to be read in conjunction with specification and all relevant drawings.
  - Do not scale from this drawing unless for planning or transfer purposes - figured dimensions should be used where shown.
  - If you are in doubt of the contents of the drawing, please report discrepancies to the architect.
  - The architect is not liable for any faults relied on by third party consultants.

PROJECT  
**19 Station Road**  
Horley, RH6 9HW


DRAWING TITLE  
**Proposed Elevations**

PROJECT NO. | SHEET NO.  
CP-2021-38 | S6-20

SCALE	SHEET SIZE	DATE	CLIENT	PURPOSE
1:100	A2	10/02/2023	Rivhill Ltd.	Planning

**City Planning**  
City Planning Ltd.  
Third Floor, 244 Vauxhall Bridge Road, London, SW1V 1AU  
T: 0203 393 2540 www.city-planning.co.uk

REVISIONS				
NO.	DESCRIPTION	DRAWN	CHECK	DATE

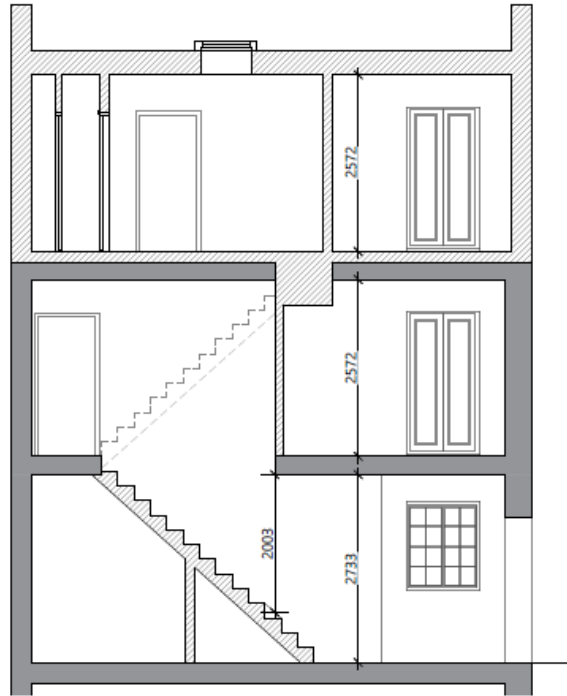

Section A-A  
Scale: 1:50 @ A2



- NOTES
- Drawing to be read in conjunction with specification and all relevant drawings.
  - Do not scale from this drawing unless for planning or transfer purposes - figured dimensions should be used where shown.
  - If you are in doubt of the contents of the drawing, please report discrepancies to the architect.
  - The architect is not liable for any faults relied on by third party consultants.

PROJECT  
**19 Station Road**  
Horley, RH6 9HW

DRAWING TITLE  
**Proposed Section**

PROJECT REF. | SHEET NO.  
CP-2021-38 | S6-30


SCALE	SHEET SIZE	DATE	CLIENT	PURPOSE
1:50	A2	10/02/2023	Riverhill Ltd.	Planning

**City Planning**

City Planning Ltd.  
Third Floor, 244 Vauxhall Bridge Road, London, SW1V 1AU  
T: 0203 293 2540 www.city-planning.co.uk




Ground Floor Plan

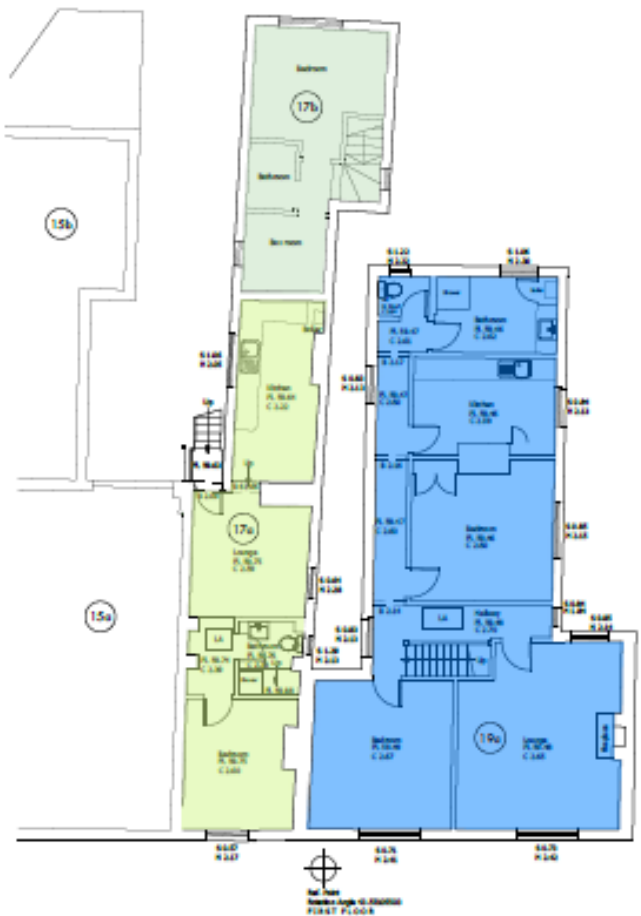


First Floor Plan

Existing floor plans

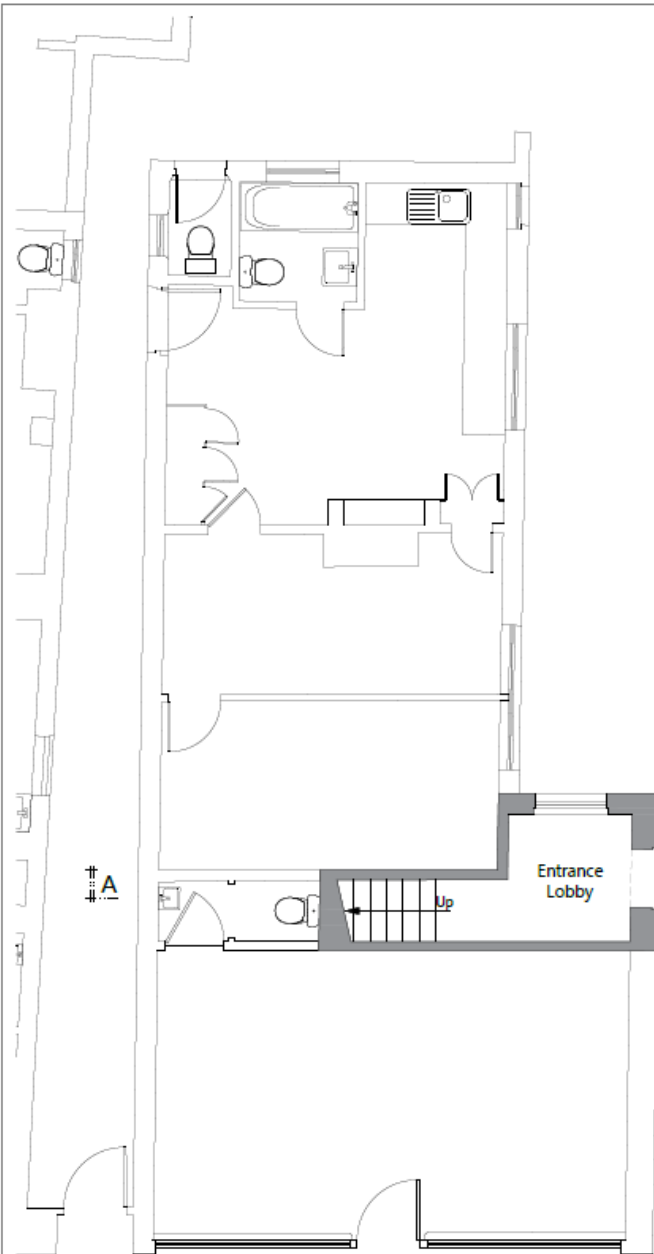

Ground Floor  
Scale: 1:50 @ A2

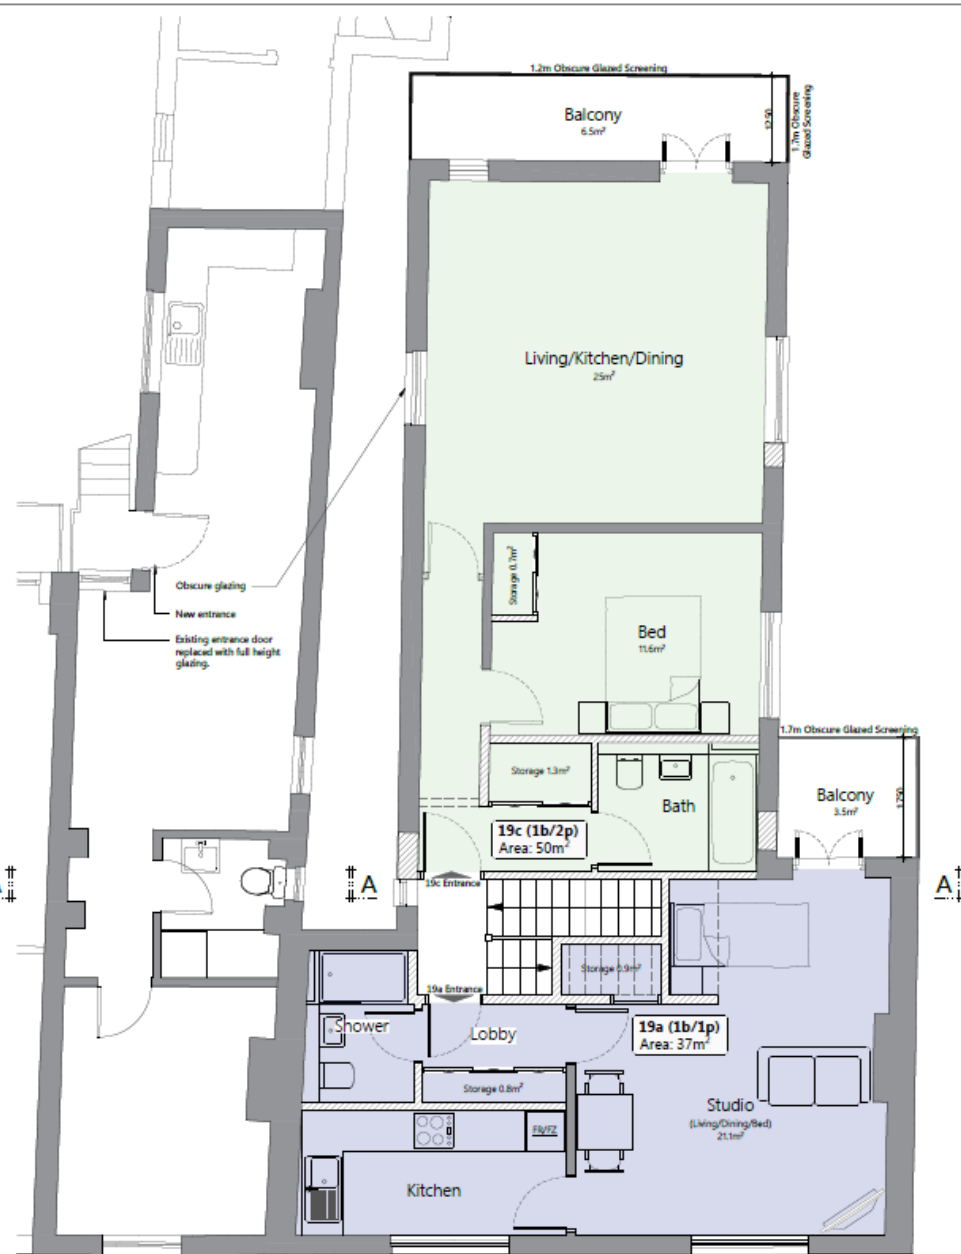

First Floor  
Scale: 1:50 @ A2

REVISIONS				
NO.	DESCRIPTION	DRAWN	CHECK	DATE



- NOTES
- Drawing to be read in conjunction with specification and all relevant drawings.
  - Do not scale from this drawing unless for planning or transfer purposes - figured dimensions should be used where shown.
  - If you are in doubt of the contents of the drawing, please report discrepancies to the architect.
  - The architect is not liable for any faults relied on by third party consultants.

PROJECT  
**19 Station Road**  
Horley, RH6 9HW

DRAWING TITLE  
**Proposed Ground & First Floor Plans**


PROJECT REF. | SHEET NO.  
**CP-2021-38 | S6-10**

SCALE	SHEET SIZE	DATE	CLIENT	PURPOSE
1:50	A2	10/02/2023	Riverhill Ltd.	Planning




City Planning Ltd.  
Third Floor, 244 Vauxhall Bridge Road, London, SW1V 1AU  
T: 0203 293 2540 www.city-planning.co.uk

REVISIONS				
NO.	DESCRIPTION	DRAWN	CHECK	DATE

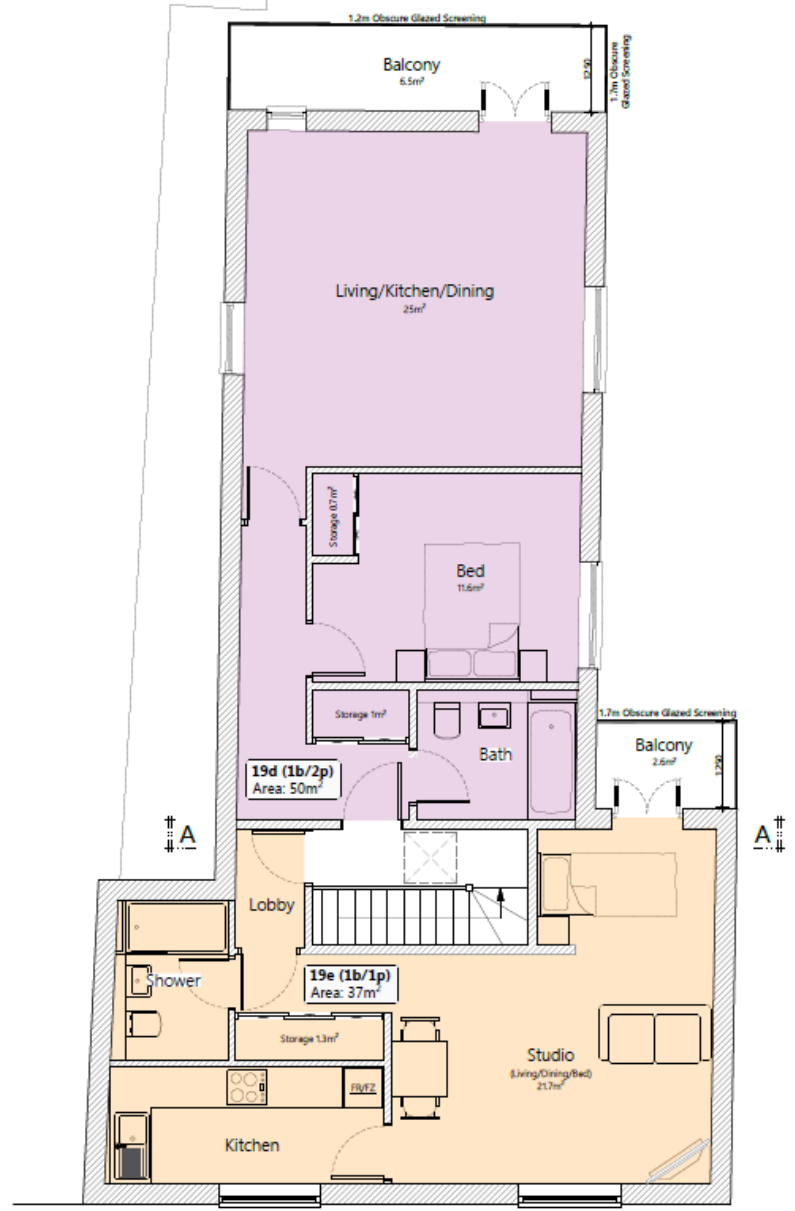

Second Floor  
Scale: 1:50 @ A2

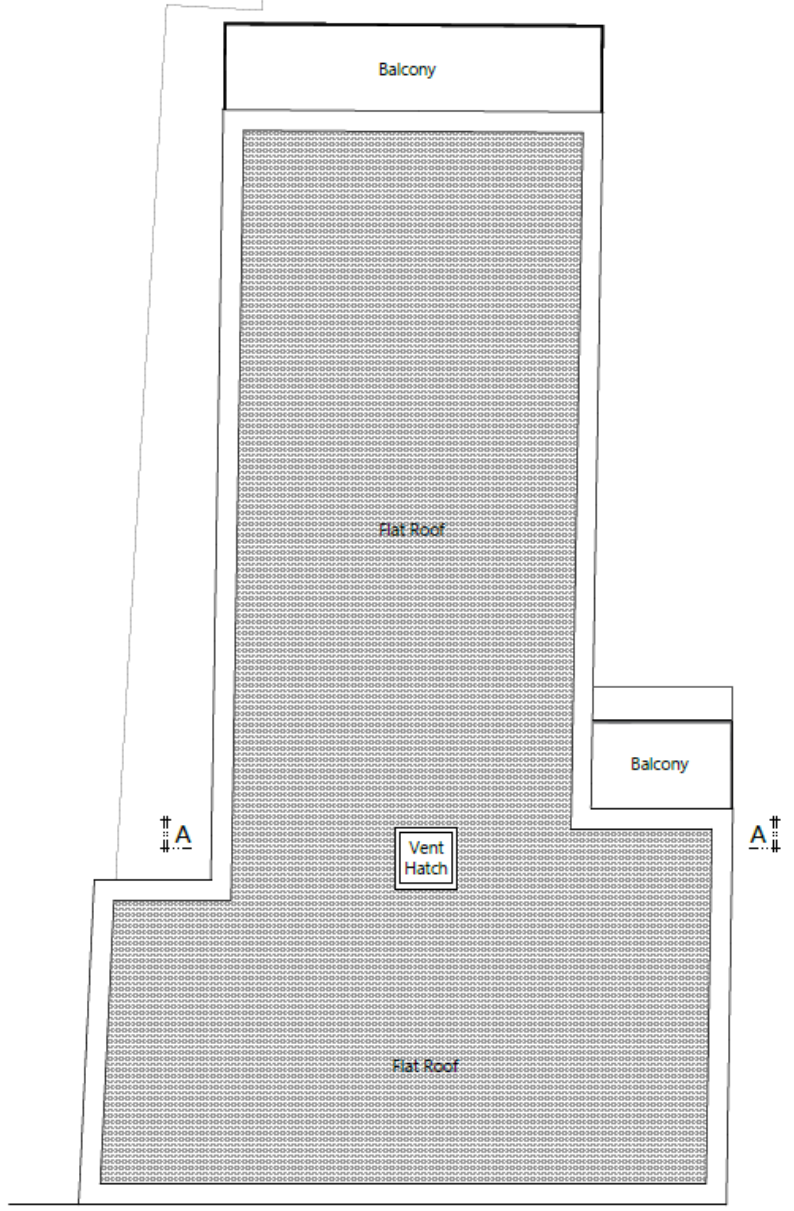

Roof Plan  
Scale: 1:50 @ A2



- NOTES
- Drawing to be read in conjunction with specification and all relevant drawings.
  - Do not scale from this drawing unless for planning or transfer purposes - figured dimensions should be used where shown.
  - If you are in doubt of the contents of the drawing, please report discrepancies to the architect.
  - The architect is not liable for any faults relied on by third party consultants.

PROJECT  
**19 Station Road**  
Horley, RH6 9HW

DRAWING TITLE  
**Proposed Second Floor & Roof Plans**

PROJECT NO. | SHEET NO.  
CP-2021-38 | S6-11

SCALE	SHEET SIZE	DATE	CLIENT	PURPOSE
1:50	A2	10/02/2023	Riverhill Ltd.	Planning



City Planning Ltd.  
Third Floor, 244 Vauxhall Bridge Road, London, SW1V 1AU  
T: 0203 293 2540 www.city-planning.co.uk













