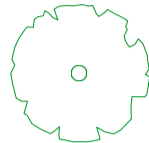


NOTES

- This drawing to be read in conjunction with the design risk assessment prepared by Craft Architects Limited.
- This drawing to be read in conjunction with all relevant drawings and specifications produced by CA and other members of the design team.
- All dimensions are in millimetres unless otherwise stated.
- Do not scale this drawing.
- Any discrepancies in dimensions are to be reported to the architect immediately.
- All information subject to detailed site survey, it is the duty of the contractor and his agent to check all dimensions on site.
- This drawing is the copyright © of Craft Architects, do not reproduce without permission.

KEY

 Existing tree retained with root protection where required. Refer to Arboricultural Method Statement.

 Asphalt road surface



REV	DATE	DESCRIPTION	DRAWN BY
/	04/09/18	Issued for Planning	MP

PLANNING APPLICATION

Land to the north of Merrywood Park
Reigate, RH2 9PA, Surrey

PROPOSED SITE PLAN
- Residents' Parking Area

drawing number revision

1676 PA GA 2001


scale
1:100 @A1 1:200 @A3

date / drawn by / checked by
05.06.18 MP / RH

CRAFT architects

97 Auckland Road and studio A303.1
london se192dt the biscuit factory
tel. 020 7231 4361 100 clements road
www.craftarchitects.co.uk london se16 4dg

Proposed parking spaces for
existing Merrywood Park residents
as original approved planning
application reference: 15/02914/E

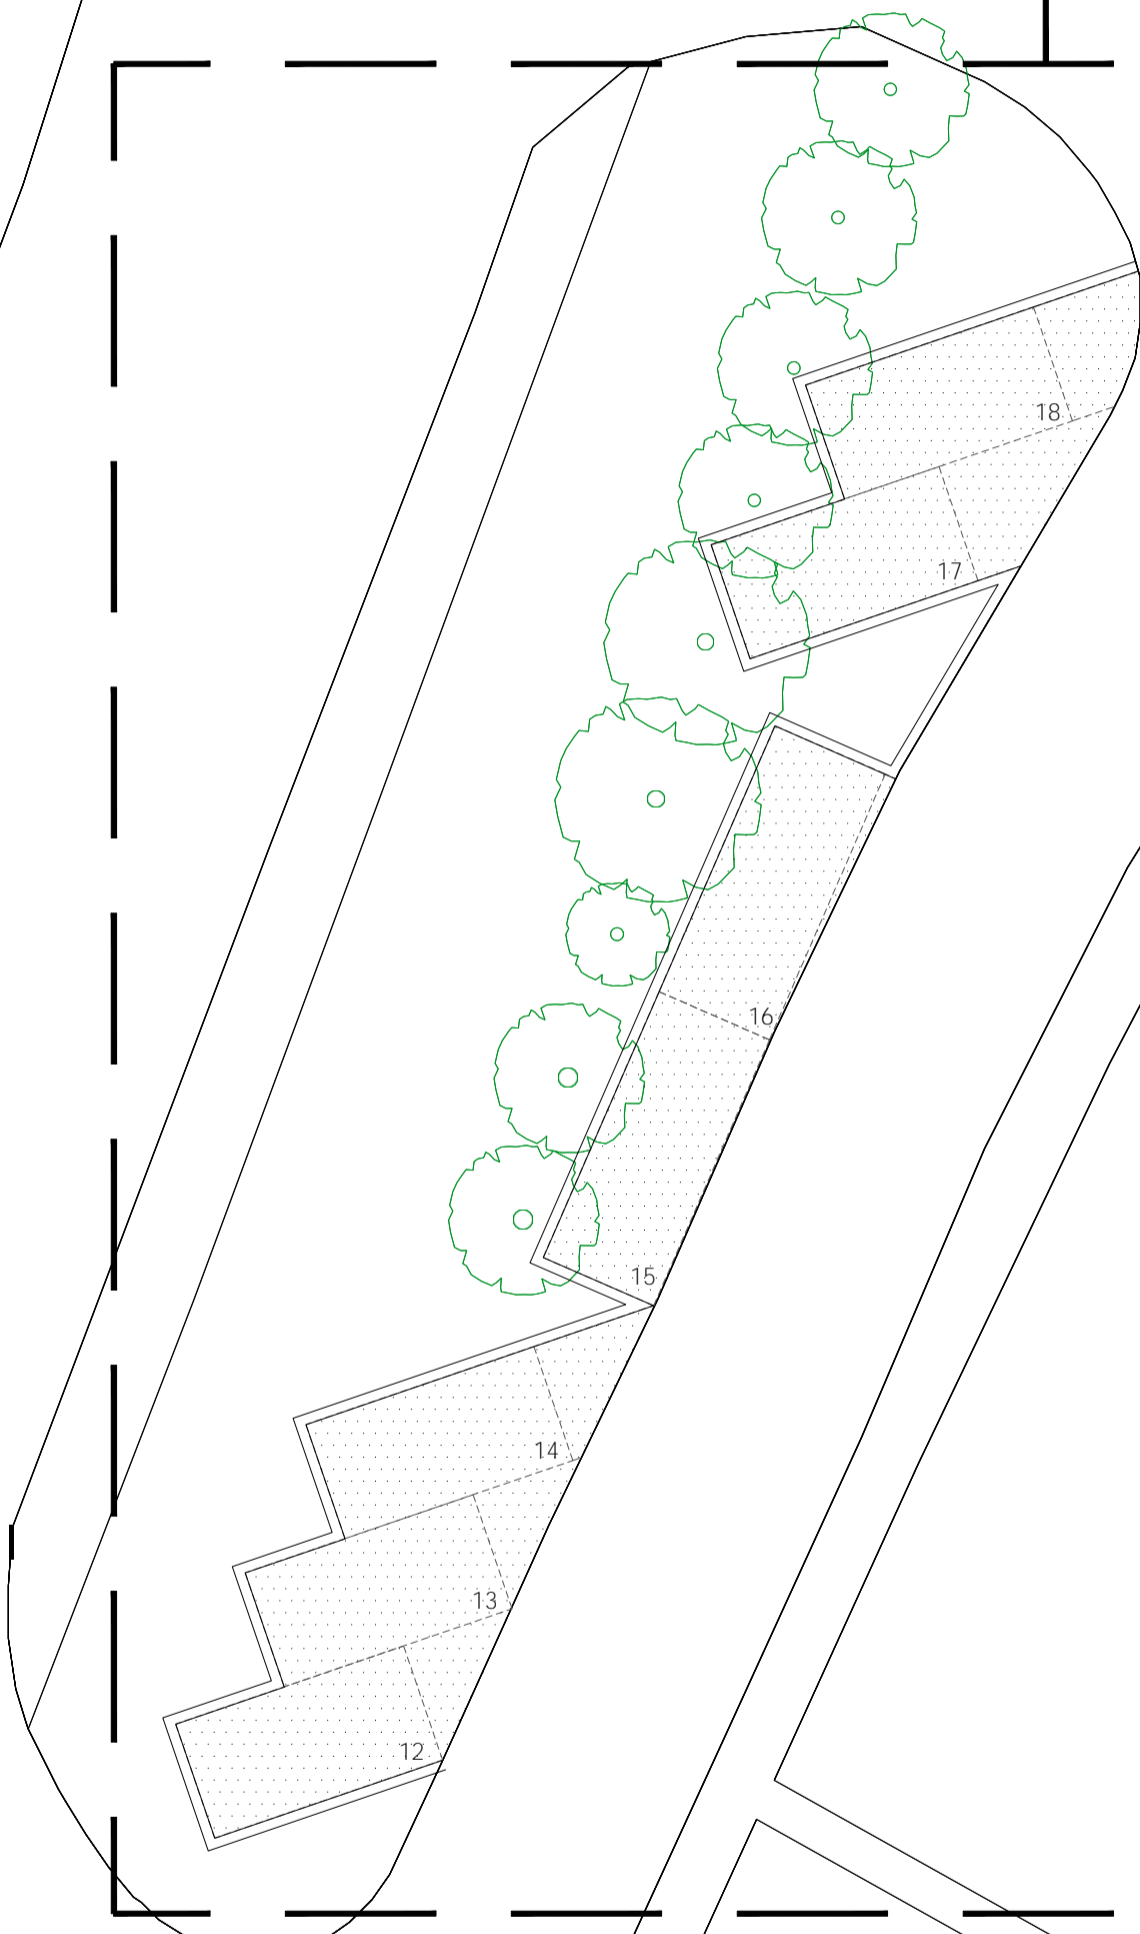

7 & 8
MERRYWOOD
PARK

9 & 10
MERRYWOOD
PARK

11 & 12
MERRYWOOD
PARK

12

13

14

15



16

17

18



- NOTES**
- This drawing to be read in conjunction with the design risk assessment prepared by Craft Architects Limited.
 - This drawing to be read in conjunction with all relevant drawings and specifications produced by CA and other members of the design team.
 - All dimensions are in millimetres unless otherwise stated.
 - Do not scale this drawing.
 - Any discrepancies in dimensions are to be reported to the architect immediately.
 - All information subject to detailed site survey, it is the duty of the contractor and his agent to check all dimensions on site.
 - This drawing is the copyright © of Craft Architects, do not reproduce without permission.

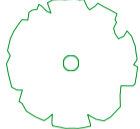- KEY**
-  Existing tree retained with root protection where required. Refer to Arboricultural Method Statement.
 -  Asphalt road surface



REVDATE	DESCRIPTION	DRAWN BY
/ 24/06/22	Removed parking	CA
/ 04/09/18	Issued for Planning	MP

PLANNING APPLICATION

Land to the north of Merrywood Park
Reigate, RH2 9PA, Surrey


**PROPOSED SITE PLAN
- Residents' Parking Area**

drawing number **1676 PA GA 2001** revision **A**

scale **1:100 @A1 1:200 @A3**


date / drawn by / checked by
05.06.18 MP / RH

CRAFT architects
415 Cocoa Building
The Biscuit Factory
Drummond Road
London SE16 4DG
tel: 0208 037 9322
www.craftarchitects.co.uk

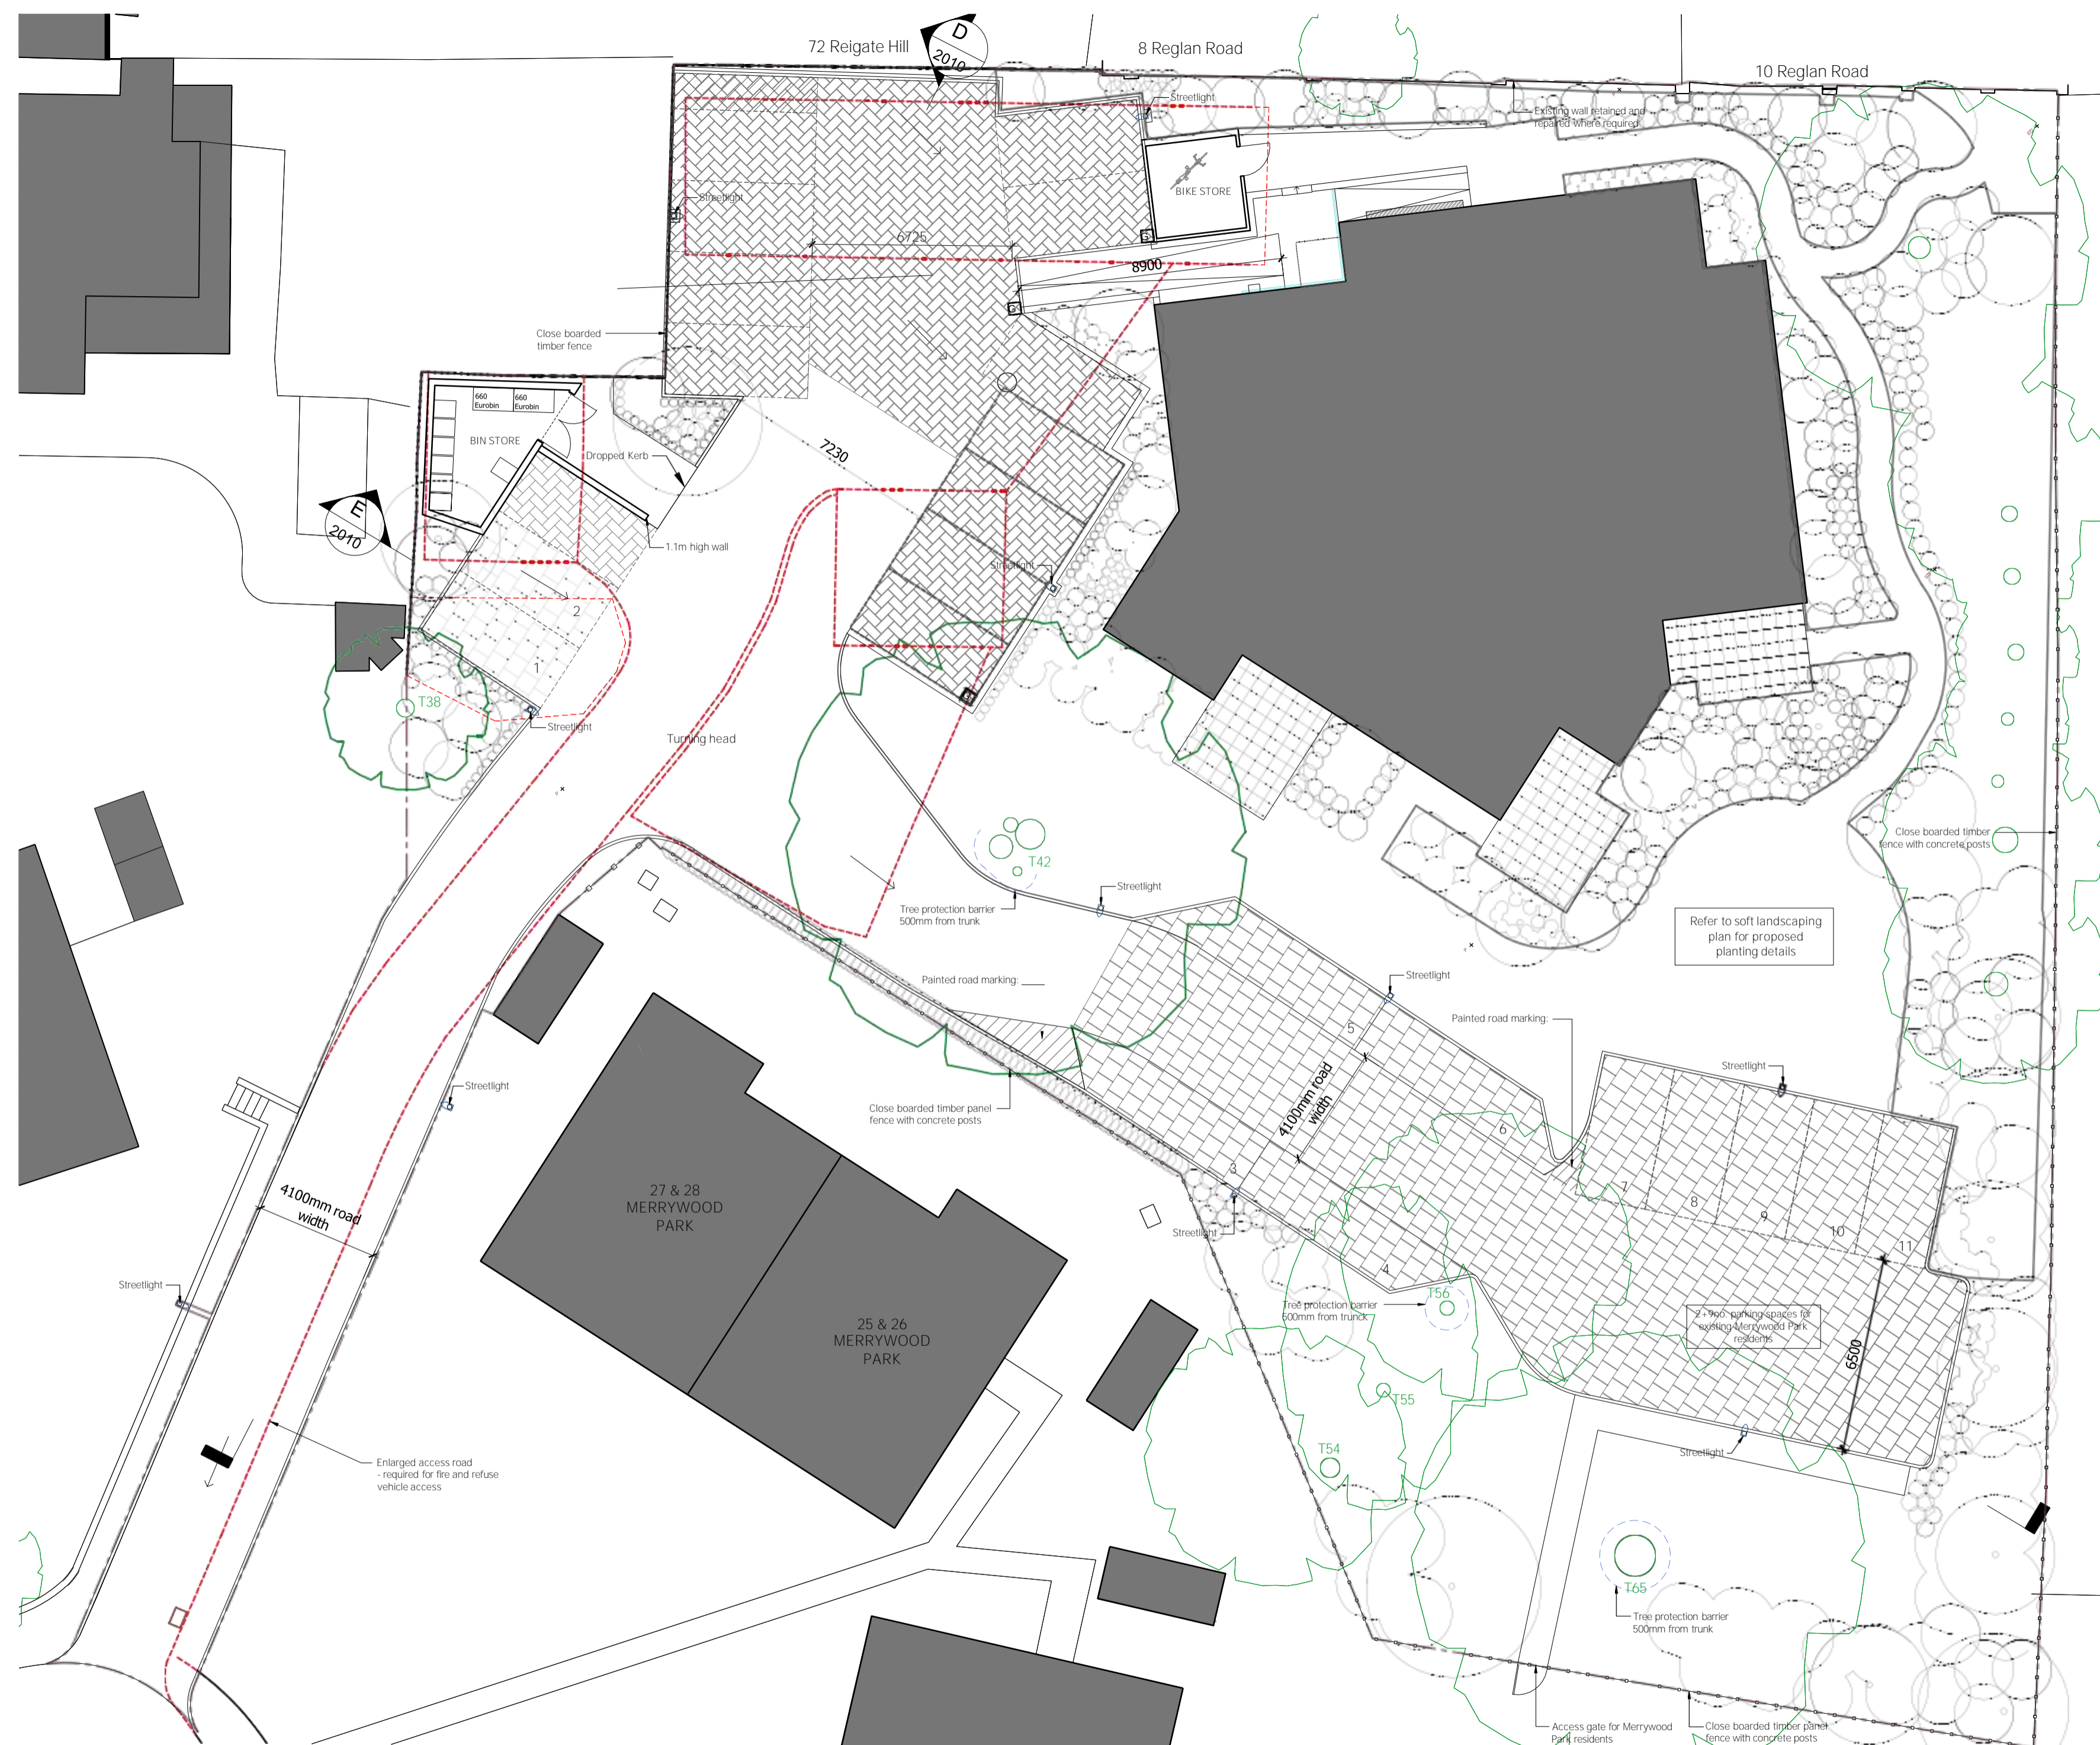

- NOTES**
- This drawing to be read in conjunction with the design risk assessment prepared by Craft Architects Limited.
 - This drawing to be read in conjunction with all relevant drawings and specifications produced by CA and other members of the design team.
 - All dimensions are in millimetres unless otherwise stated.
 - Do not scale this drawing.
 - Any discrepancies in dimensions are to be reported to the architect immediately.
 - All information subject to detailed site survey, it is the duty of the contractor and his agent to check all dimensions on site.
 - This drawing is the copyright © of Craft Architects, do not reproduce without permission.

- KEY**
- Parking spaces for existing Merrywood Park residents. Paving.
 - Parking spaces for new apartment residents. Paving.
 - Asphalt road surface
 - Existing tree retained with root protection where required
 - New tree / planting (refer to soft landscaping plan)
 - Streetlight
 - Existing line of hardscaping removed / relocated
 - Site boundary line

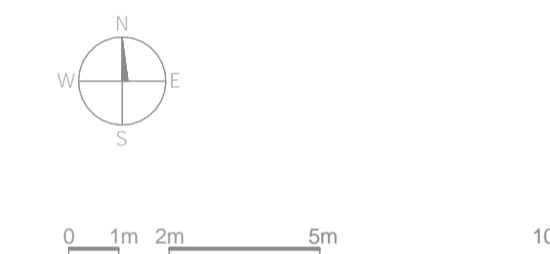

REV	DATE	DESCRIPTION	DRAWN BY
D	04/04/19	Revised Parking Layout	CA
C	08/03/19	Revised Parking Layout	CA
B	11/01/19	Revised Parking Layout	CA
A	23/11/18	Revised Parking Layout	CA
/	04/09/18	Issued for Planning	MP

PLANNING APPLICATION

Land to the north of Merrywood Park
Reigate, RH2 9PA, Surrey

PROPOSED SITE PLAN

drawing number revision
1676 PA GA 2000 D
 scale
1:100 @A1 1:200 @A3
 date / drawn by / checked by
26.07.18 MP / CA

CRAFT architects
 97 Auckland Road and studio A303.1
 london se192dt the biscuit factory
 tel. 020 7231 4361 100 clements road
www.craftarchitects.co.uk london se16 4dg



MERRYWOOD
PARK
HOUSE

WARPSPEED
Working in partnership with
Dunking Removals Ltd
Reliance Removals Ltd
Crestway Removals & Storage Ltd
Approved removals & storage company
PACKING • STORAGE
d.co.uk 0800 118 2340













PAVING



DISABLED







MERRYWOOD PARK

DISABLED



