





DO NOT SCALE OFF THIS DRAWING

NOTES

1. The drawing is reactive and subject to discussions with local & national highway authorities. The design is also subject to confirmation of land ownership.
2. Markides Associates accept no responsibility for any errors or omissions in this drawing. The design is based on information supplied to Markides Associates and is not to be used for any other purpose.
3. Any sweep path analysis has been undertaken using the current design. Markides Associates will not be liable for any pedestrian safety deficiencies.

KEY
KERB TO KERB DIMENSION
BOUNDARY DIMENSION




Report Details	
Project Name	
Client	
Site Address	
Scale	1:100 @ A1 - 1:200 @ A3
Date	10/04/2025
Drawn by	
Checked by	
Approved by	
Project No.	
Revision	
Drawn	
Checked	
Approved	

PRELIMINARY


HIGH



Plot No. BANSTEAD EDAROTH
 Hatch Gardens
 EXISTING DIMENSIONS

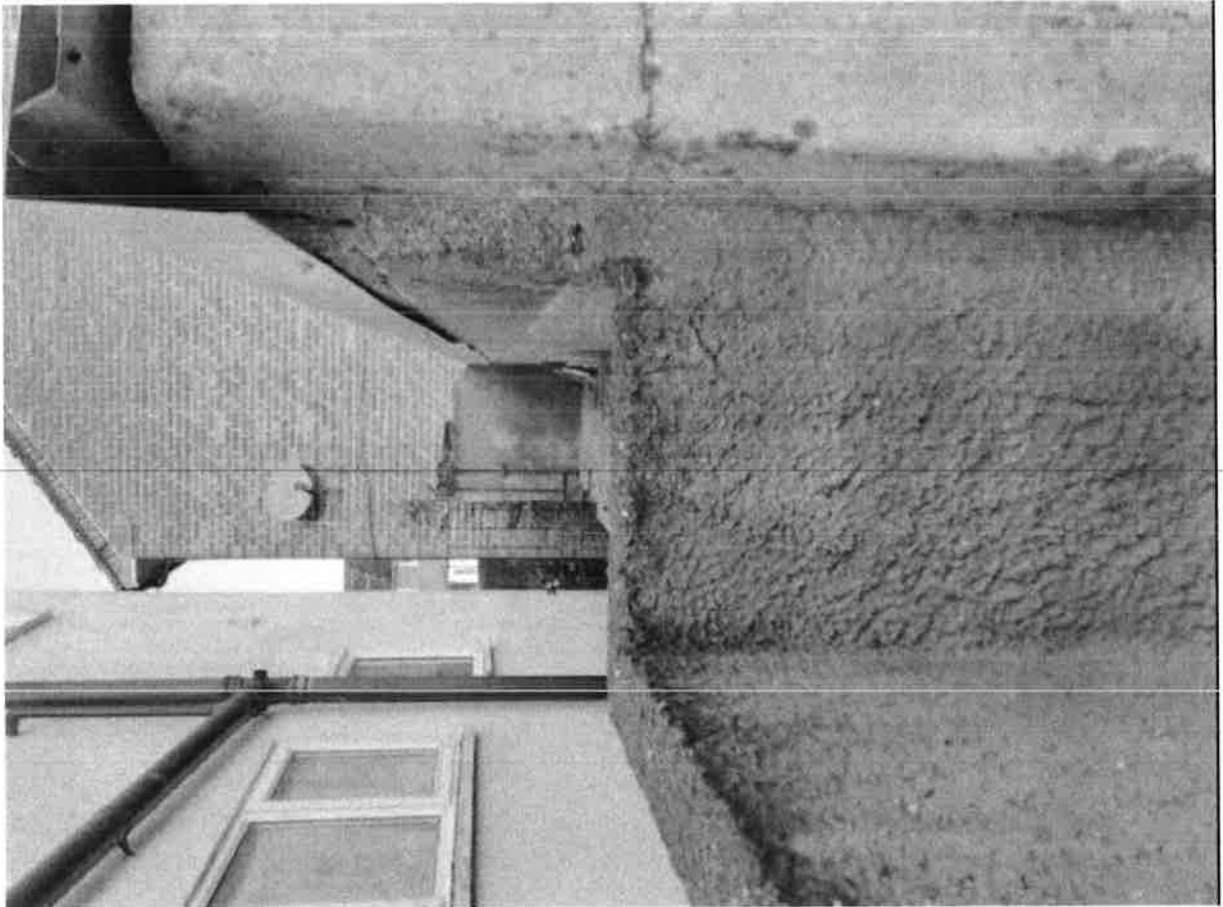




All dimensions are to be checked on site.
 All dimensions are in millimetres.
 All calculations are to be reported to the architect immediately.
 Drawings marked 'Planning' or 'Design' are not to be used for construction purposes.
 Drawing is to be read with the schedule of work / specification if applicable.

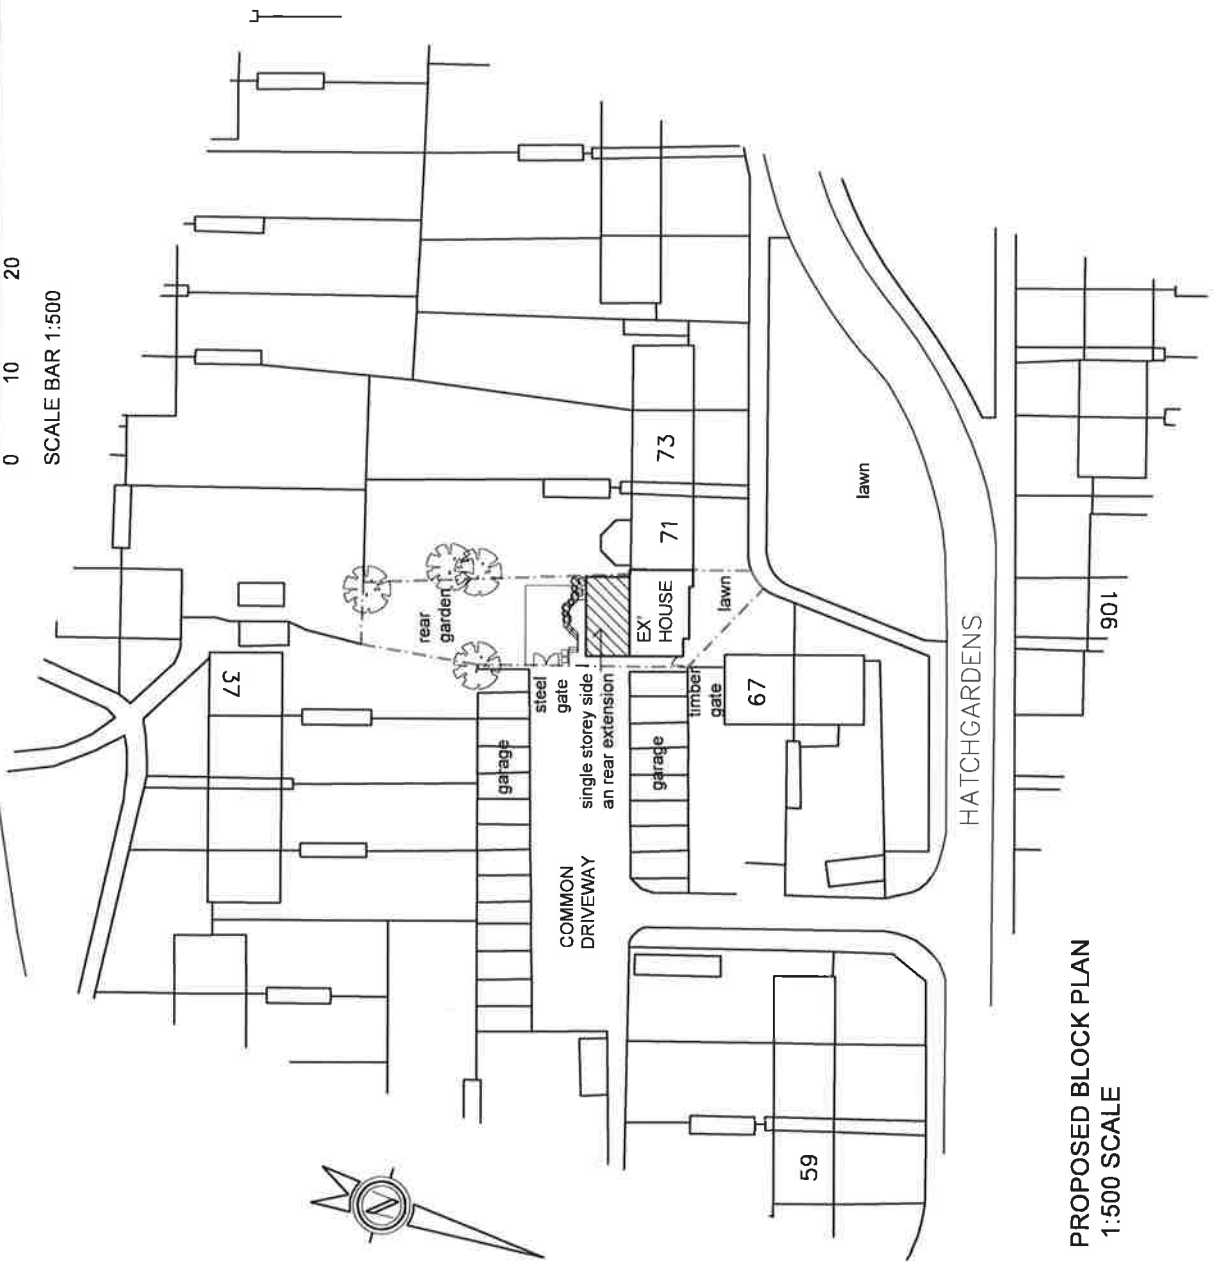

**PROPOSED BLOCK PLAN
 1:500 SCALE**



REVISION DESCRIPTION	REV	DATE	BY
CLIENT	Mrs. & Mrs. RODRIGO VABUT	SCALE	1:500/8A3
PROJECT	69 HATCH GARDEN TADWORTH KT20 5LD	DATE	AUGUST 2018
DRAWING TITLE	PROPOSED BLOCK PLAN	BY	WB
STATUS	PLANNING	JOB No.	16311
		DRAW No.	PROJ.B

All dimensions are to be checked on site.
 All dimensions are to be checked on site.
 All dimensions are to be checked on site.
 Drawings marked "planning" or "design" are not to be used for construction purposes.
 Drawing is to be read with the schedule of work / specification if applicable.

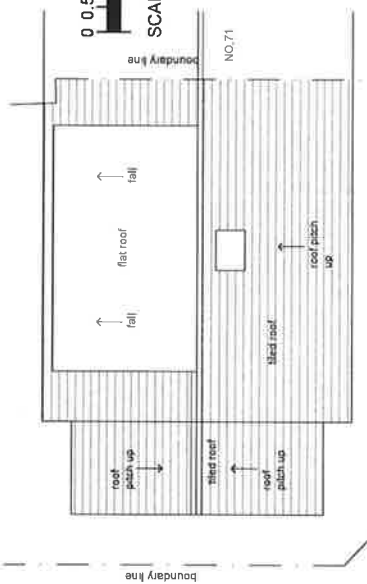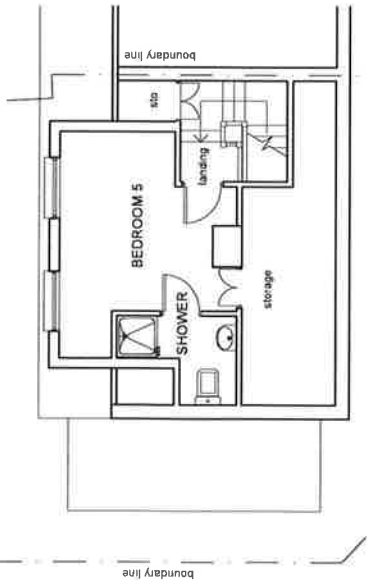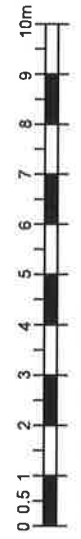

MATERIALS

NEW REAR EXTENSION WALLS	RENDER TO MATCH EXISTING
NEW ROOF	GREY GRP
NEW WINDOWS AND DOORS	WHITE UPVC TO MATCH EXISTING
NEW FASCIAS	PAINTED TIMBER TO MATCH EXISTING
BOUNDARY FENCE	TIMBER TO MATCH EXISTING

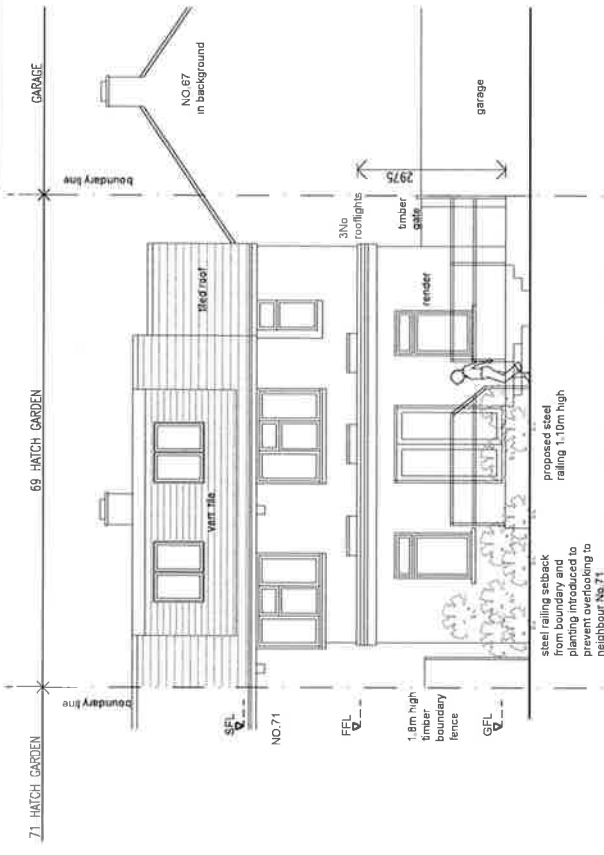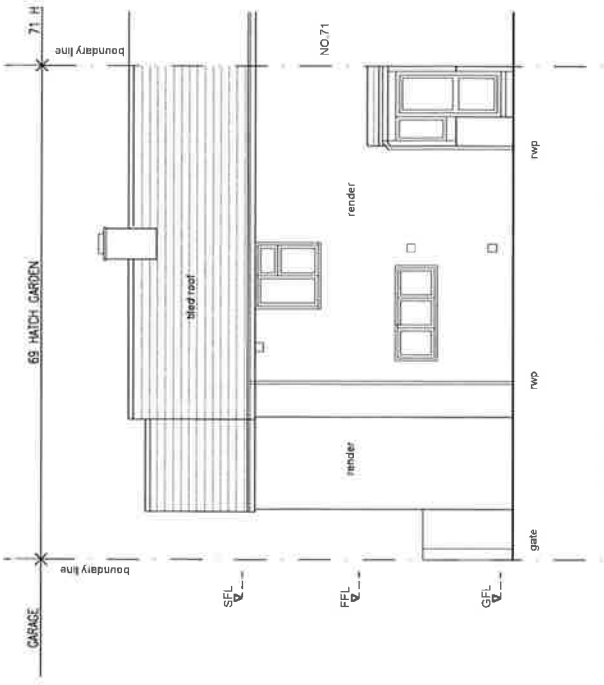

UNCONVAINED TO PROPOSED LEFT SIDE ELEVATION AND RIGHT PROPOSED SIDE AND REAR ELEVATIONS

01/20/2018 WB


REVISION DESCRIPTION

REV	DATE	BY
1	11/08/2018	WB

W Extensions
 W Extensions
 23 The Oaks Square Epsom Surrey KT19 8AR
 T: 0172288804 M: 0793359882
 E: info@wextensions.co.uk


CLIENT	MR & MRS RODRIGO YABUT
SCALE	1:100&N&S
PROJECT	69 HATCH GARDEN TADWORTH KT26 5LD
DATE	JULY 2018
BY	WB
DRAWING TITLE	PROPOSED 2ND&S ROOF PLANS AND ELEVATIONS
JOB No.	16-311
DWG No.	
PROJ-S-REV-01	

All dimensions are to be checked on site.
 All proposed work is to be checked on site.
 All dimensions are to be reported to the architect immediately.
 Drawings marked 'planning' or 'design' are not to be used for construction purposes.
 Drawing is to be read with the schedule of work / specification if applicable.

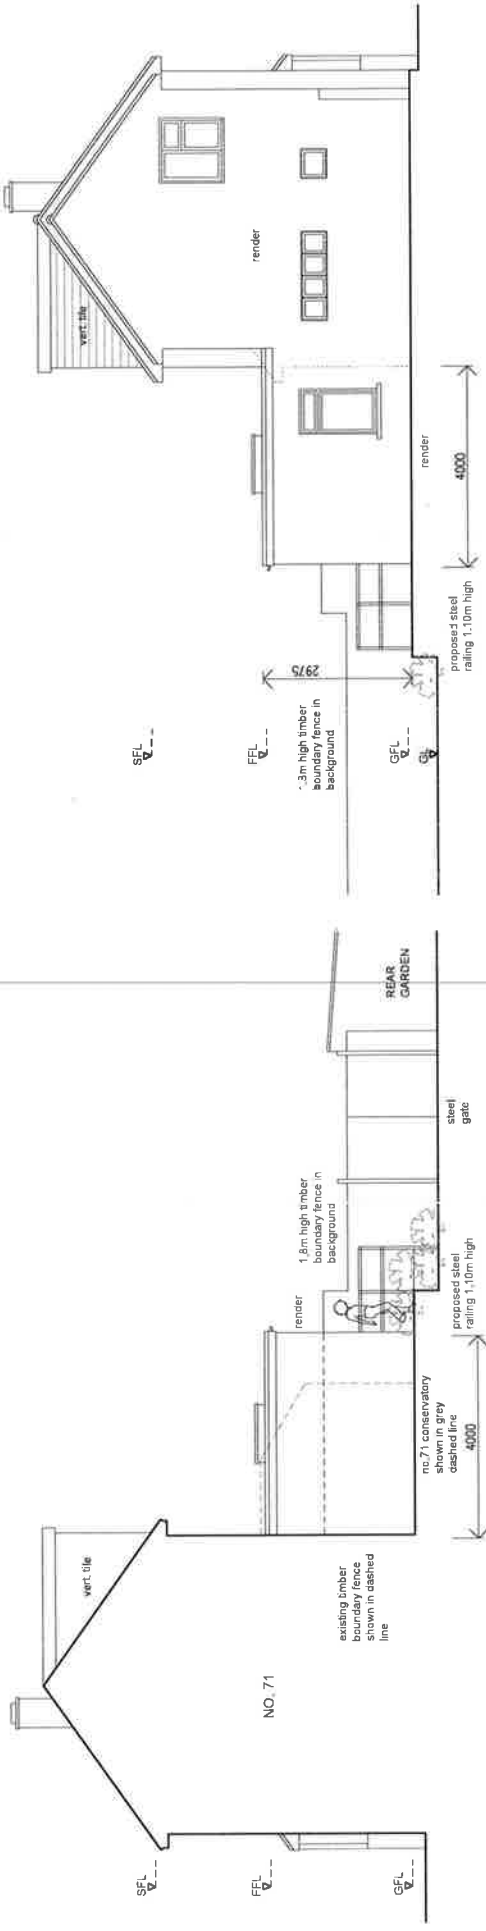


PROPOSED RIGHT SIDE ELEVATION
1:100 SCALE

PROPOSED LEFT SIDE ELEVATION
1:100 SCALE

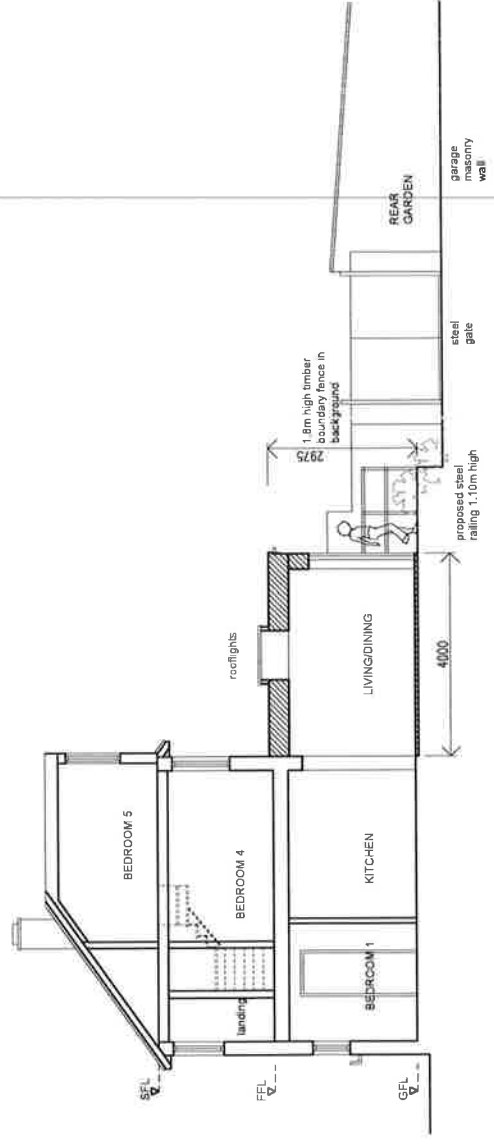

PROPOSED SECTION
1:100 SCALE

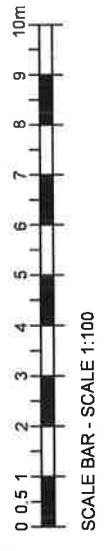

SCALE BAR - SCALE 1:100

REVISION DESCRIPTION	REV.	DATE	BY
WINDOW ADDED TO PROPOSED LEFT SIDE ELEVATION AMENDED SIDE AND REAR ELEVATIONS	01	30/06/2018	WJ

W Extensions
W2 Extensions 23 The Oaks Square Epsom Surrey KT19 8AR T: 01372269804 M: 07833399882 E: wj.barrett@wextensions.co.uk
CLIENT MR & MRS RODRIGO YABUT
SCALE 1:100/20AS
PROJECT 89 HATCH GARDEN TADWORTH KT20 5LD
DATE AUGUST 2018
BY WJ
DRAWING TITLE PROPOSED ELEVATIONS AND SECTION
JOB No. 16-311
STATUS PLANNING
DWG No. PROP-B-REV01