

Map navigation toolbar with the following icons from left to right: a blue arrow (pan), a hand (pan), a minus sign (zoom out), a plus sign (zoom in), a dropdown menu showing 67.3%, a document icon (print), a square with a diagonal line (full screen), a square with a plus sign (share), and a square with an upward arrow (share).



Co-op Food - Merstham - Portland Drive
Merstham Library
Merstham Community Hub

First Steps Nursery

Albury Place

Lashed Up & Tanning

Moat House Surgery

St. Teresa of the Child Jesus Catholic...


Age Concern

Merstham Football Club

Merstham Park



1 Roof Plan
1:200

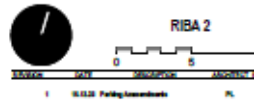

THE FIVE STATION
350 Waterloo Road
London
SE1 8JH
T +44 (0) 20 7688 1720
E london@adp.co.uk
www.adp.co.uk

ADP
FORMER MERSTHAM LIBRARY

ROOF PLAN - PROPOSED



SCALE	DATE AND DRAWN BY
As Indicated	A1

JOB CODE	DRAWING NUMBER	DATE
27074	ADP-XX-ZZ-DR-A-0002	



1 Front Elevation
1 : 50

- 1 Photovoltaic Panels
- 2 Grey Concrete Roof Tiles
- 3 UPVC Windows
- 4 Grey Brick - Stretcher
- 5 Red Brick - Stretcher
- 6 Red Brick - Soldier
- 7 Grey Aluminium
- 8 GRP Canopy

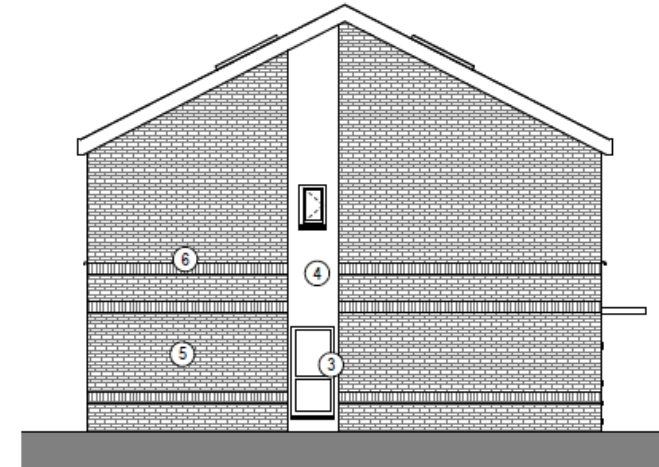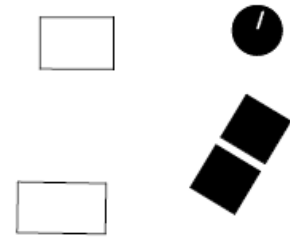

3 Side Elevation
1 : 50




2 Rear Elevation
1 : 50





FORMER MERSTHAM LIBRARY

BLOCK 01 ELEVATIONS


SCALE	As Indicated	DRAWING CODE	A1
PROJECT	ADF-XX-ZZ-DR-A-0010	REVISION	

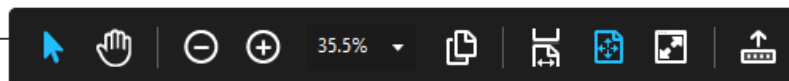


- ① Photovoltaic Panels
- ② Grey Concrete Roof Tiles
- ③ UPVC Windows
- ④ Grey Brick - Stretcher
- ⑤ Red Brick - Stretcher
- ⑥ Red Brick - Soldier
- ⑦ Grey Aluminium
- ⑧ GRP Canopy

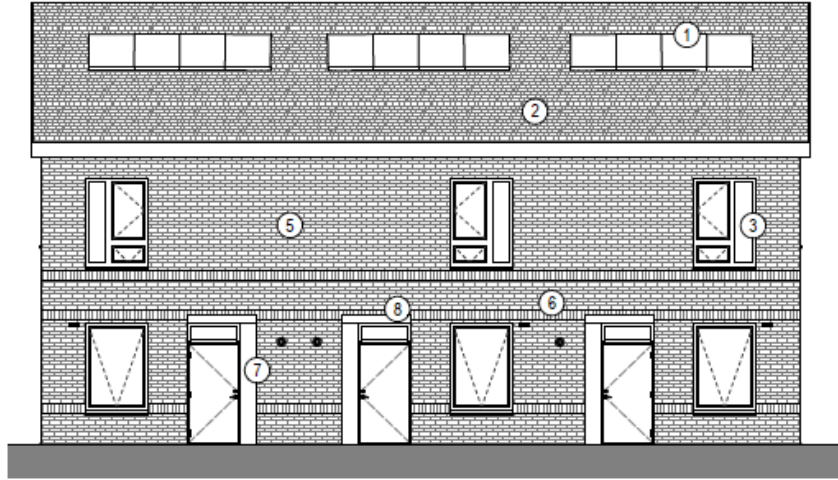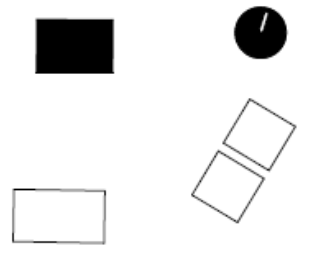

① Front Elevation
1:50

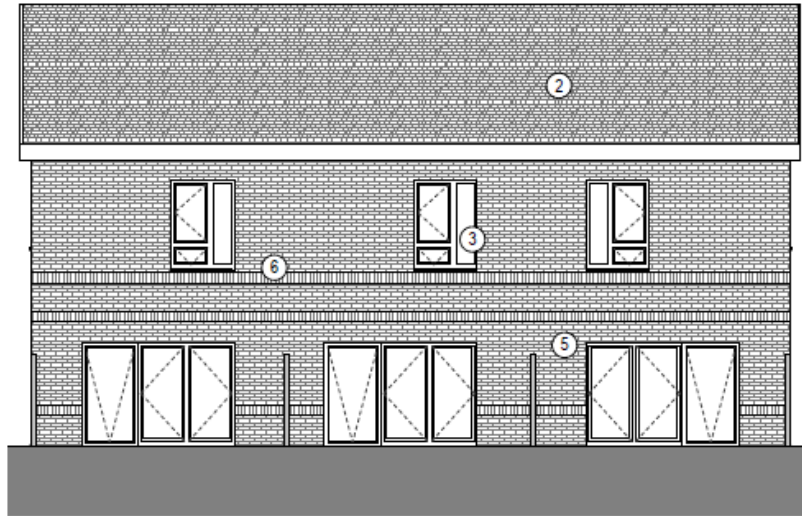

② Rear Elevation
1:50

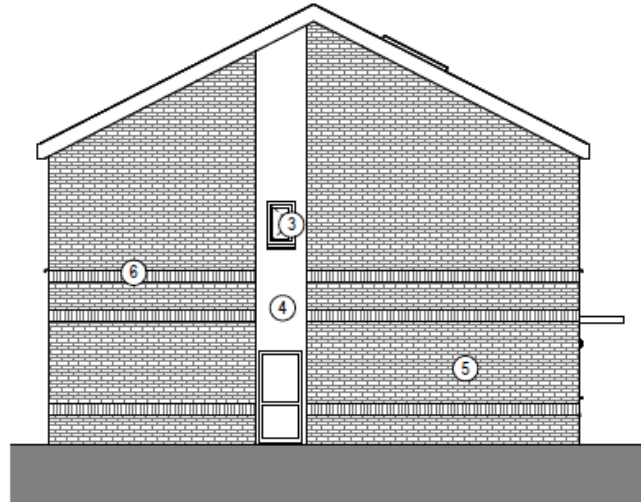


③ Side Elevation




AS TITLE
FORMER MERSTHAM LIBRARY


DRAWING TITLE
BLOCK 03 ELEVATIONS

SCALE	As Indicated	DRAWING CODE	A1
PROJECT	ADP-XX-ZZ-DR-A-0012	SYSTEM	

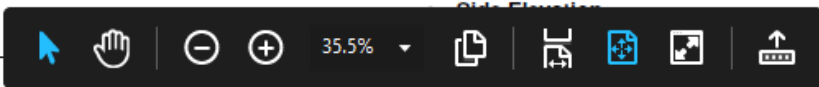


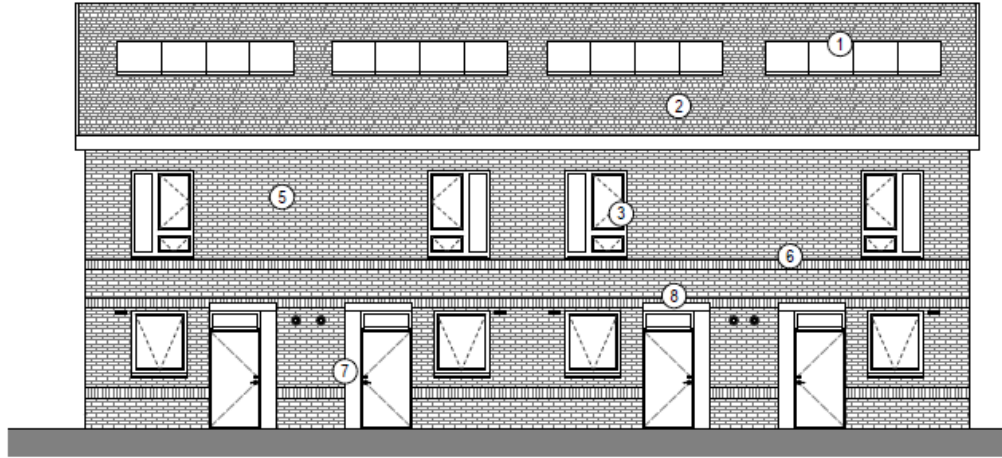


1 Front Elevation
1:50

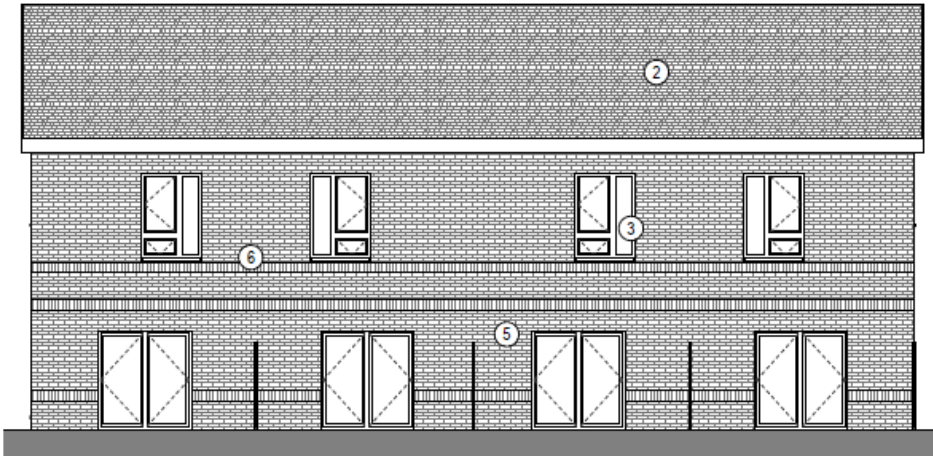

2 Rear Elevation
1:50

- ① Photovoltaic Panels
- ② Grey Concrete Roof Tiles
- ③ UPVC Windows
- ④ Grey Brick - Stretcher
- ⑤ Red Brick - Stretcher
- ⑥ Red Brick - Soldier
- ⑦ Grey Aluminium
- ⑧ GRP Canopy

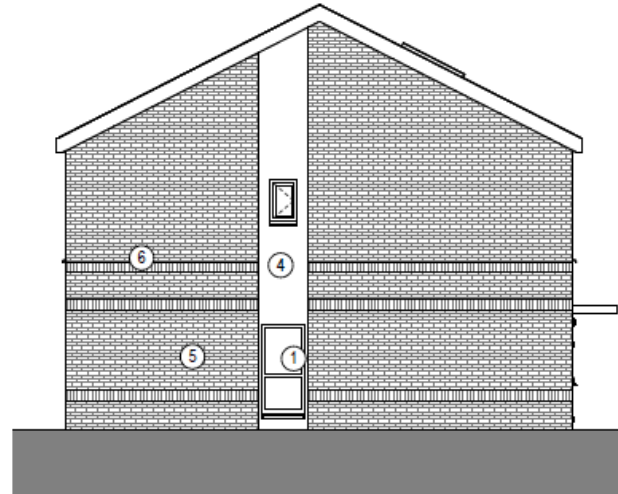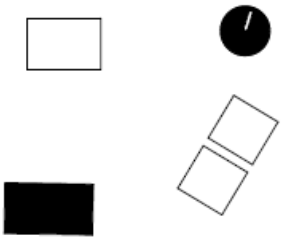


3 Side Elevation
1:50






FORMER MERSTHAM LIBRARY

BLOCK 02 ELEVATIONS



SCALE	As Indicated	DATE OF ISSUE	A1
REVISION	Z/074	ADP-XX-ZZ-DR-A-0011	ISSUED

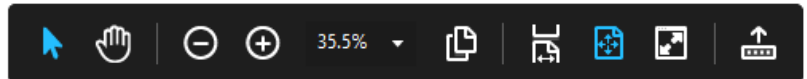

2 Bed/4Person House Type (Plot 6-9)
Part M4(2)
82 m²
882.6 sqft

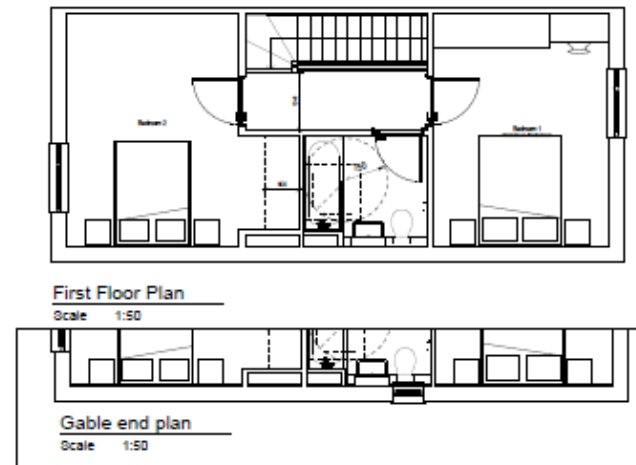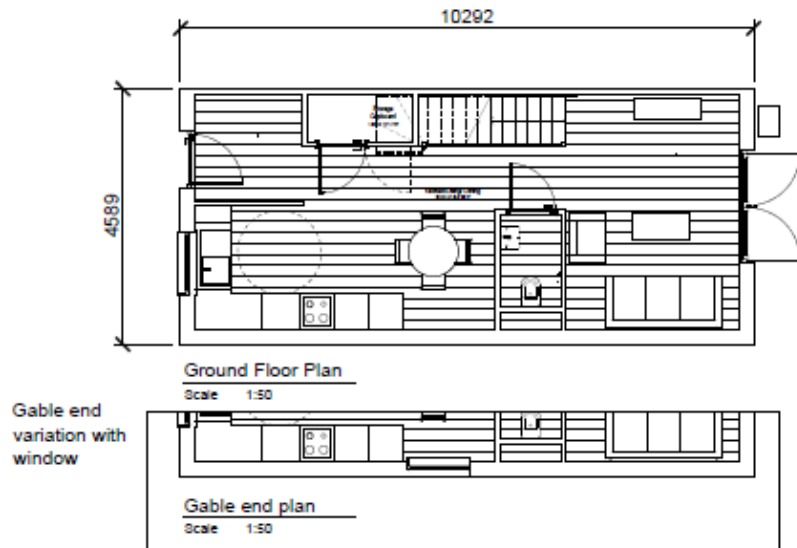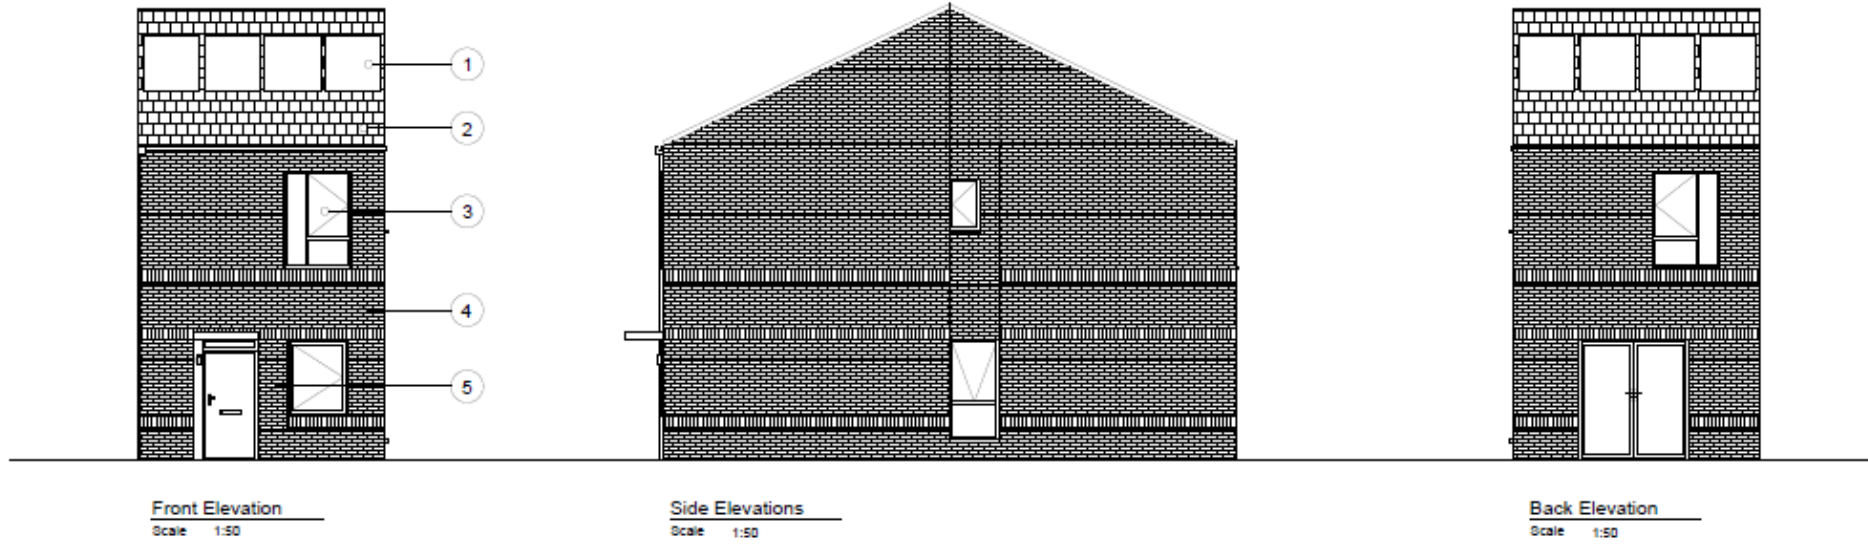


3 Bed/5 Person House Type (Plot 1-5 & 10-14)
Part M4(2)
Total GIA 93.4 sqm/1005 sqft

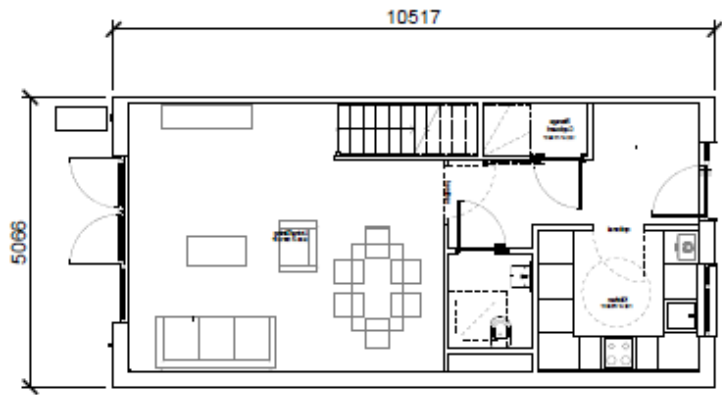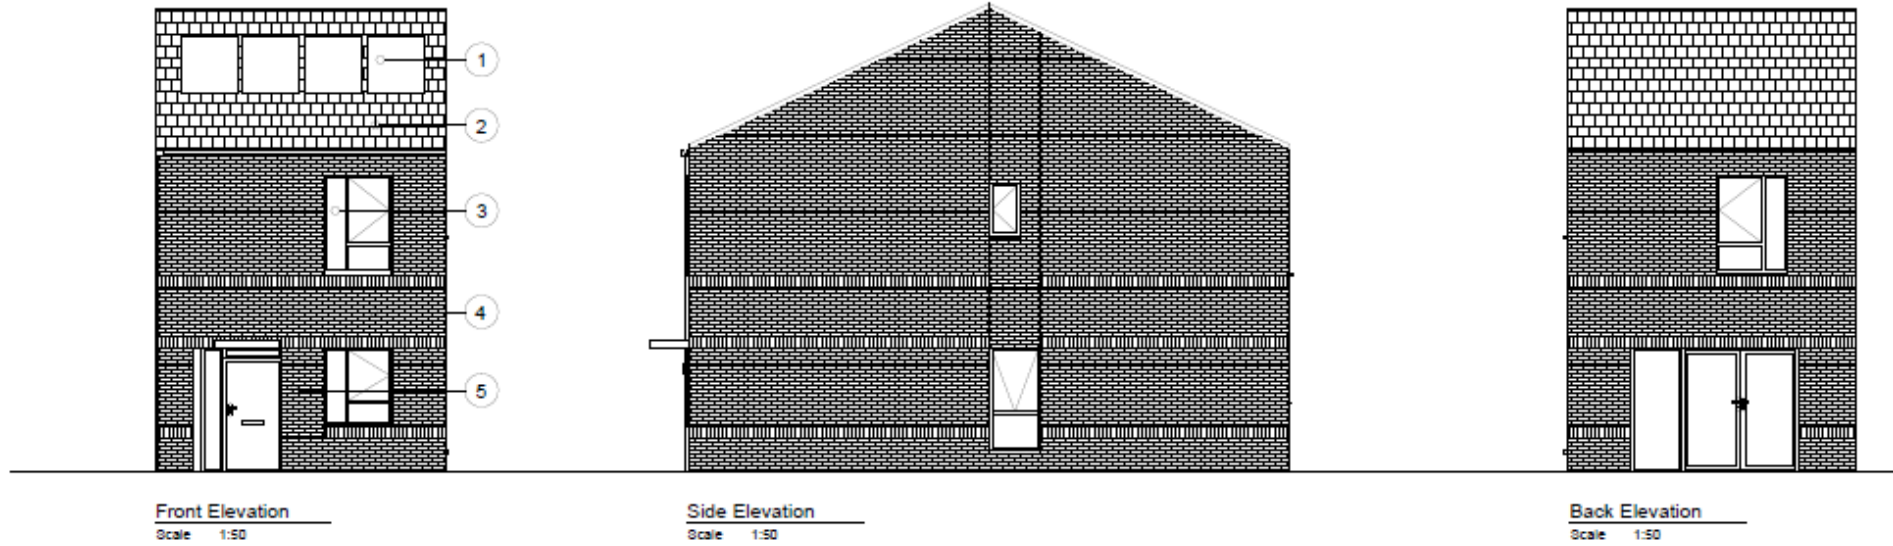

Gable end variation with window




Ground Floor Plan
Scale 1:50

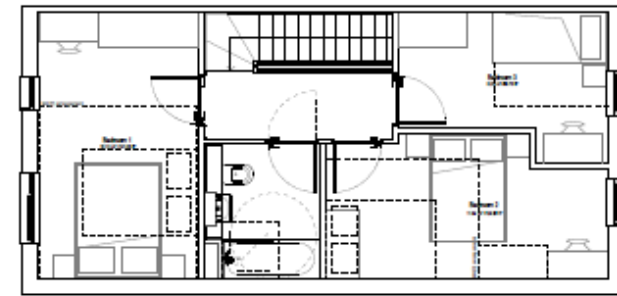

First Floor Plan
Scale 1:50



Elevation A - 1:100

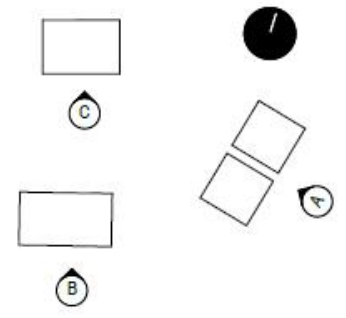

Elevation B - 1:100



Elevation C - 1:100





PROJECT TITLE:
FORMER MERSTHAM LIBRARY

DRAWING TITLE:
STREET ELEVATIONS

SCALE: As indicated	DATE: 2024-09-09
------------------------	---------------------























