



Notes


- Key**
- Parking boundary
 - Bathing Site/ SAC Boundary
 - Area
 - All Right Number
 - Allocated car parking space
 - Visitor car parking space
 - Existing type
 - Reduce Collection Point
 - Existing trees to be retained
 - Existing trees to be removed
 - Proposed new tree
 - Existing ground level
 - Proposed new ground level
 - Ground floor finished floor level
 - Water vehicle wash
 - Gravel surface
 - Car Parking
 - Cycle
 - Meadow
 - Local Area of Play
 - Local Enclosed Area of Play

Planning Issue

Stanford Etwall
ARCHITECTURE

1457/P-100

P21

LONDON CARE

GATE 1

DE BURGH GARDENS
ALL VISITORS MUST REPORT TO SITE OFFICE
KBC REGISTERED HOUSE BUILDER BUILDMAF

Please use GATE 2 for deliveries








Notes
 Do not scale this drawing.
 All dimensions to be checked by the Contractor before construction proceeds.
 This drawing is the copyright of Stanford Eatwell Architecture Ltd and shall not be in any way used or reproduced without their prior written consent.

no.	date	by
P1	06.12.19	LS

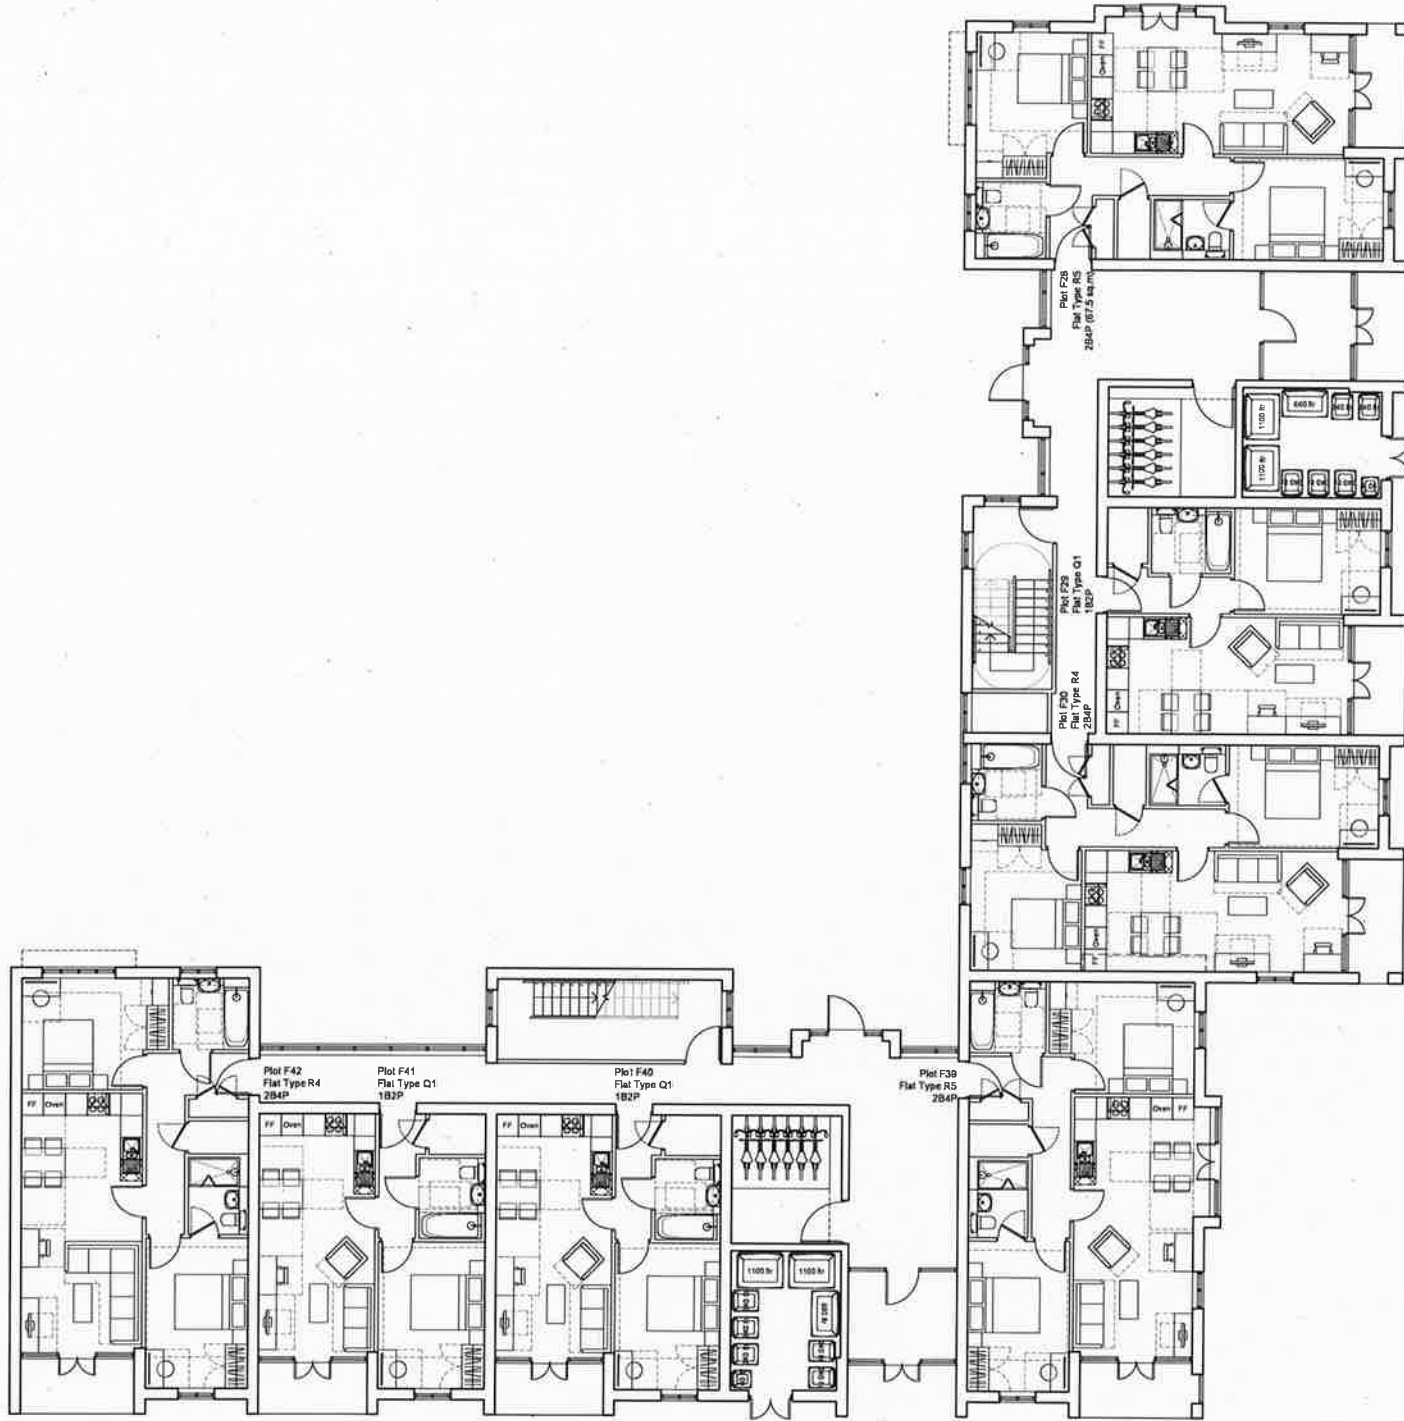

Planning Issue	
Stanford Eatwell Architecture <small>Chartered Architects</small> <small>Thameside Park Business Station 1 Herts SG22 2WE</small> <small>T: 01279 873413</small> <small>F: 01279 873417</small> <small>E: info@stanford-eatwell.co.uk</small>	
project	Former De Burgh School Site, Tadworth, Surrey, KT20 5LH London Square
file	Proposed Area F Replan Ground Floor Plan
scale	1:100 @ A1
date	December 2019
drawn by	LS
checked by	BJS
drawn no.	1457-P-690
sheet no.	P1




Notes

Do not scale this drawing.
All dimensions to be checked by the Contractor before construction proceeds.
This drawing is the copyright of Stanford Eatwell Architecture Ltd and shall not be in any way used or reproduced without their prior written consent.

Rev	Date	Drawn
P1	06.12.19	LS

P1 First Issue,
Issued for Planning.

06.12.19 LS

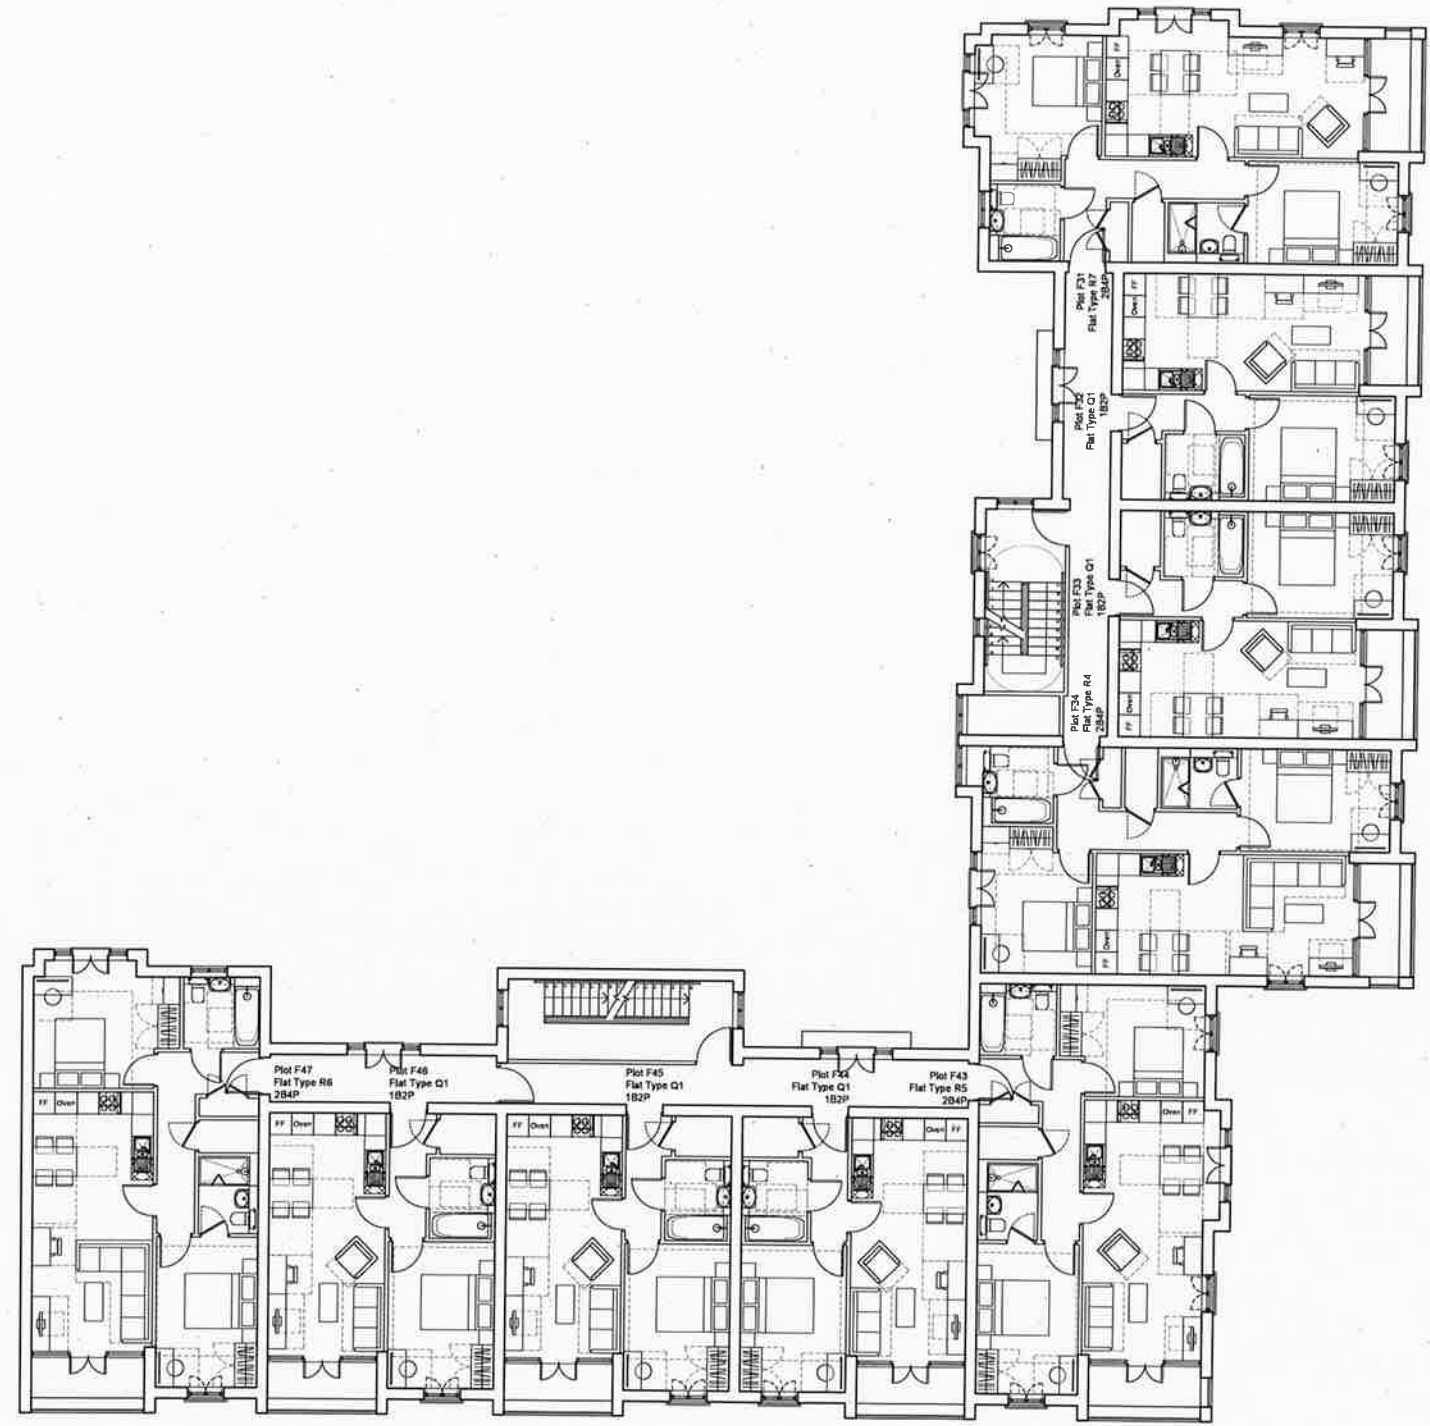


Planning Issue	
Stanford Eatwell Architecture <small>Chartered Architects</small> <small>The Priory Park Bishopscote Road Hove CV22 7WE</small> <small>T 01293 874433</small> <small>F 01293 874417</small> <small>info@stanford-eatwell.com</small>	
project	Former De Burgh School Site, Tadworth, Surrey, KT20 5LH London Square
title	Proposed Area F Replan First Floor Plan
scale	1:100 @ A1 drawn LS
date	December 2019 checked BJS
doc no.	1457-P-691 rev P1



Notes
 Do not scale this drawing.
 All dimensions to be checked by the Contractor before construction proceeds.
 This drawing is the copyright of Stanford Eatwell Architects Ltd and shall not be in any way used or reproduced without their prior written consent.

rev	date	by
P1	18.12.19	LS

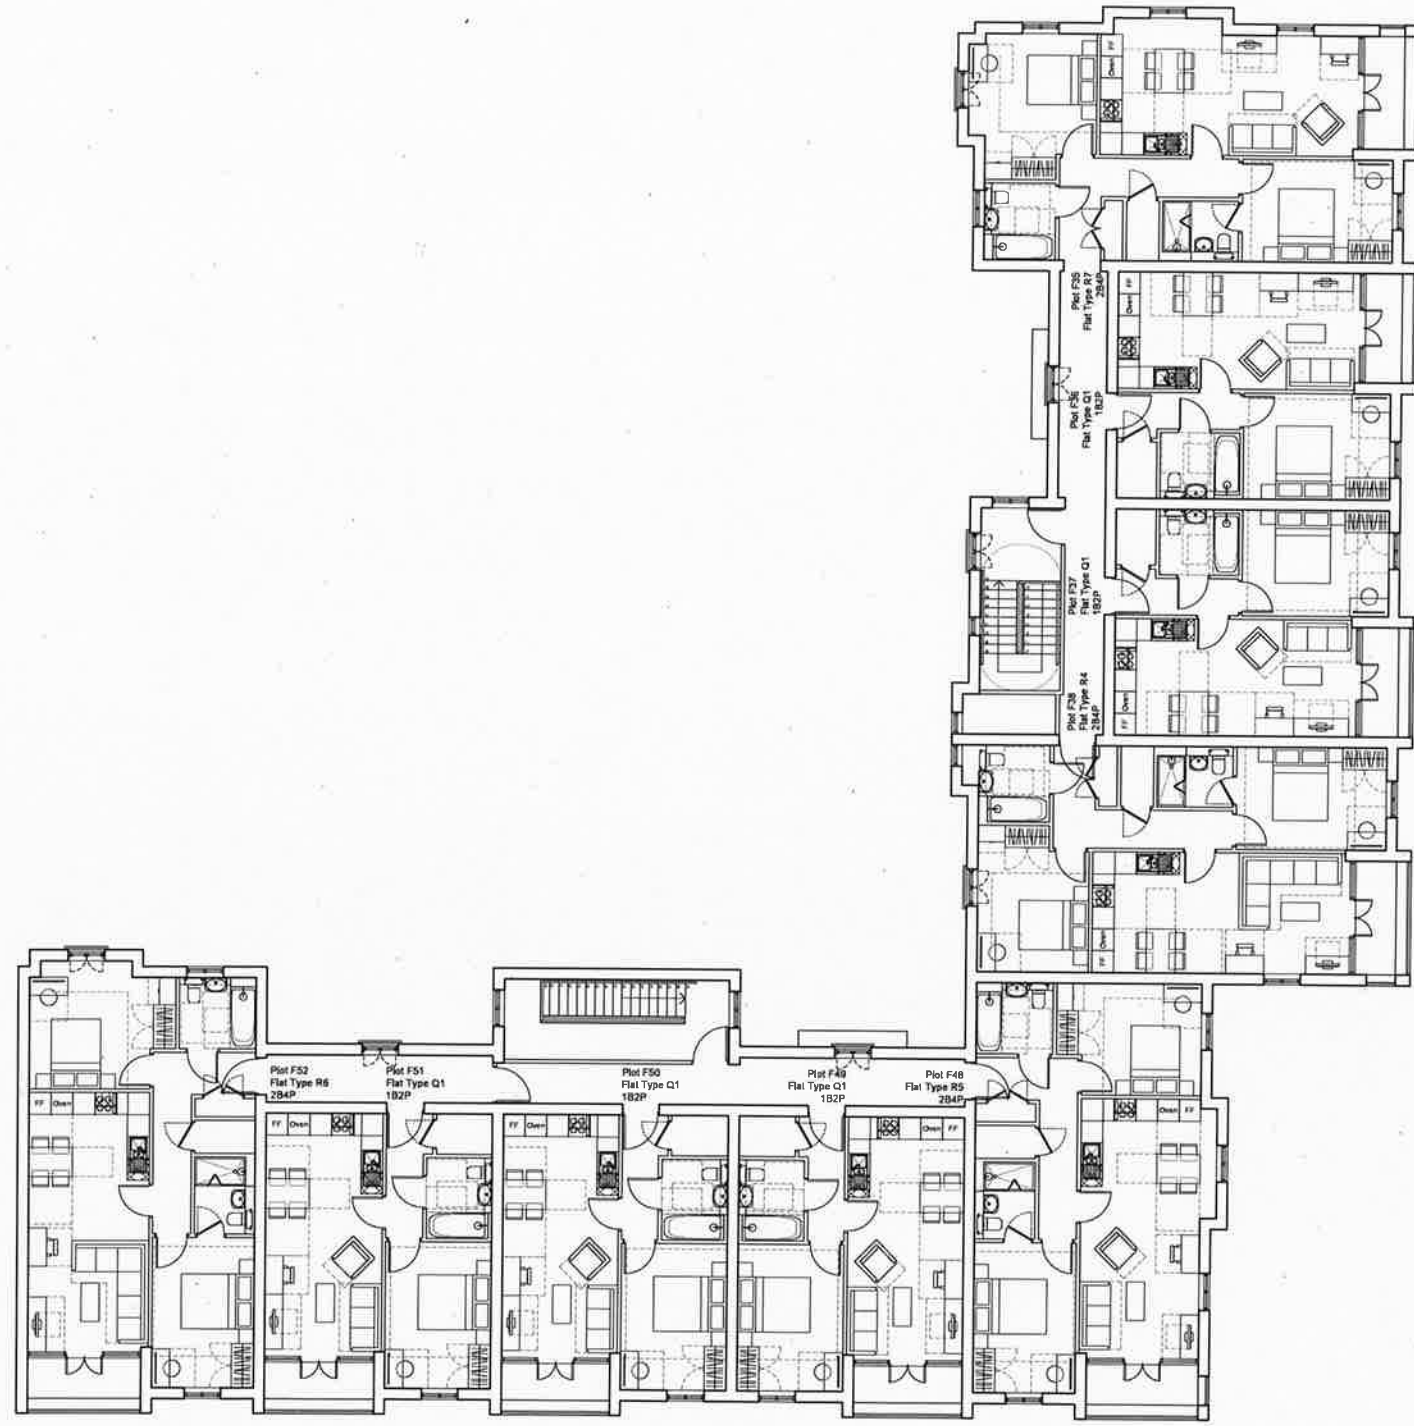

Planning Issue	
Stanford Eatwell Architecture <small>Chartered Architects</small> The Larch Park Bishops Cleeve Here CV22 2WE T: 01279 874413 F: 01279 874417 E: info@stanford-eatwell.co.uk	
project	Former De Burgh School Site, Tadworth, Surrey, KT20 5LH London Square
title	Proposed Area F Replan Second Floor Plan
scale	1:100 @ A1
date	December 2019
drawn by	LS
checked by	BJS
drawing no.	1457-P-692
revision no.	P1



Notes
Do not scale this drawing.
All dimensions to be checked by the Contractor before construction proceeds.
This drawing is the copyright of Stanford Eatwell Architecture Ltd and shall not be in any way used or reproduced without their prior written consent.

no.	date	plan
P1	16.01.20	LS

P1 First Issue,
Issued for Planning.



Proposed Area F Block A South Elevation



Proposed Area F Block A West Elevation

Planning Issue	
Stanford Eatwell Architecture <small>Stanford Eatwell Architecture</small> <small>Tillem-Kell Park Basingstoke Hants GU24 7NE</small> <small>T: 01276 874413</small> <small>F: 01276 874417</small> <small>E: eatwell@stanford-eatwell.co.uk</small>	
project	De Burgh Gardens, Tadworth, Surrey, KT20 5LH London Square
title	Proposed Area F Replan South & West Elevations
scale	1:100 @ A1
date	January 2020
drawn	LS
checked	BJS
drawn no.	1457-P-412
revision	P1



Notes
 Do not scale this drawing.
 All dimensions to be checked by the Contractor before construction proceeds.
 This drawing is the copyright of Stanford Eatwell Architecture Ltd and shall not be in any way used or reproduced without their prior written consent.

no.	date	des.
P1	06.12.19	LS
P2	16.01.20	LS

South & West Elevations moved to new drawing 1547-P-412, issued for Planning.



Proposed Area F Block A North Elevation (Chetwode Road Elevation)



Proposed Block A East Elevation

Planning Issue

Stanford | Eatwell
 Architecture
 Architectural Services
 Thornton Park | Burgess Road | Hove | BN2 7PE
 T: 01323 872213
 F: 01323 874417
 E: info@stanford-eatwell.co.uk

project De Burgh Gardens, Tadworth, Surrey, KT20 5LH
 London Square

title Proposed Area F Replan North & East Elevations

scale 1:100 @ A1

date December 2019

org no 1457-P-411

des LS
 chk BJS
 rev P2