

East Surrey Hospital






Hospital Parking 1

East Surrey Hospital
Emergency Room

East Surrey Hospital

Surrey and Sussex
Heart Centre

Lane Fox REMEO
Respiratory Centre

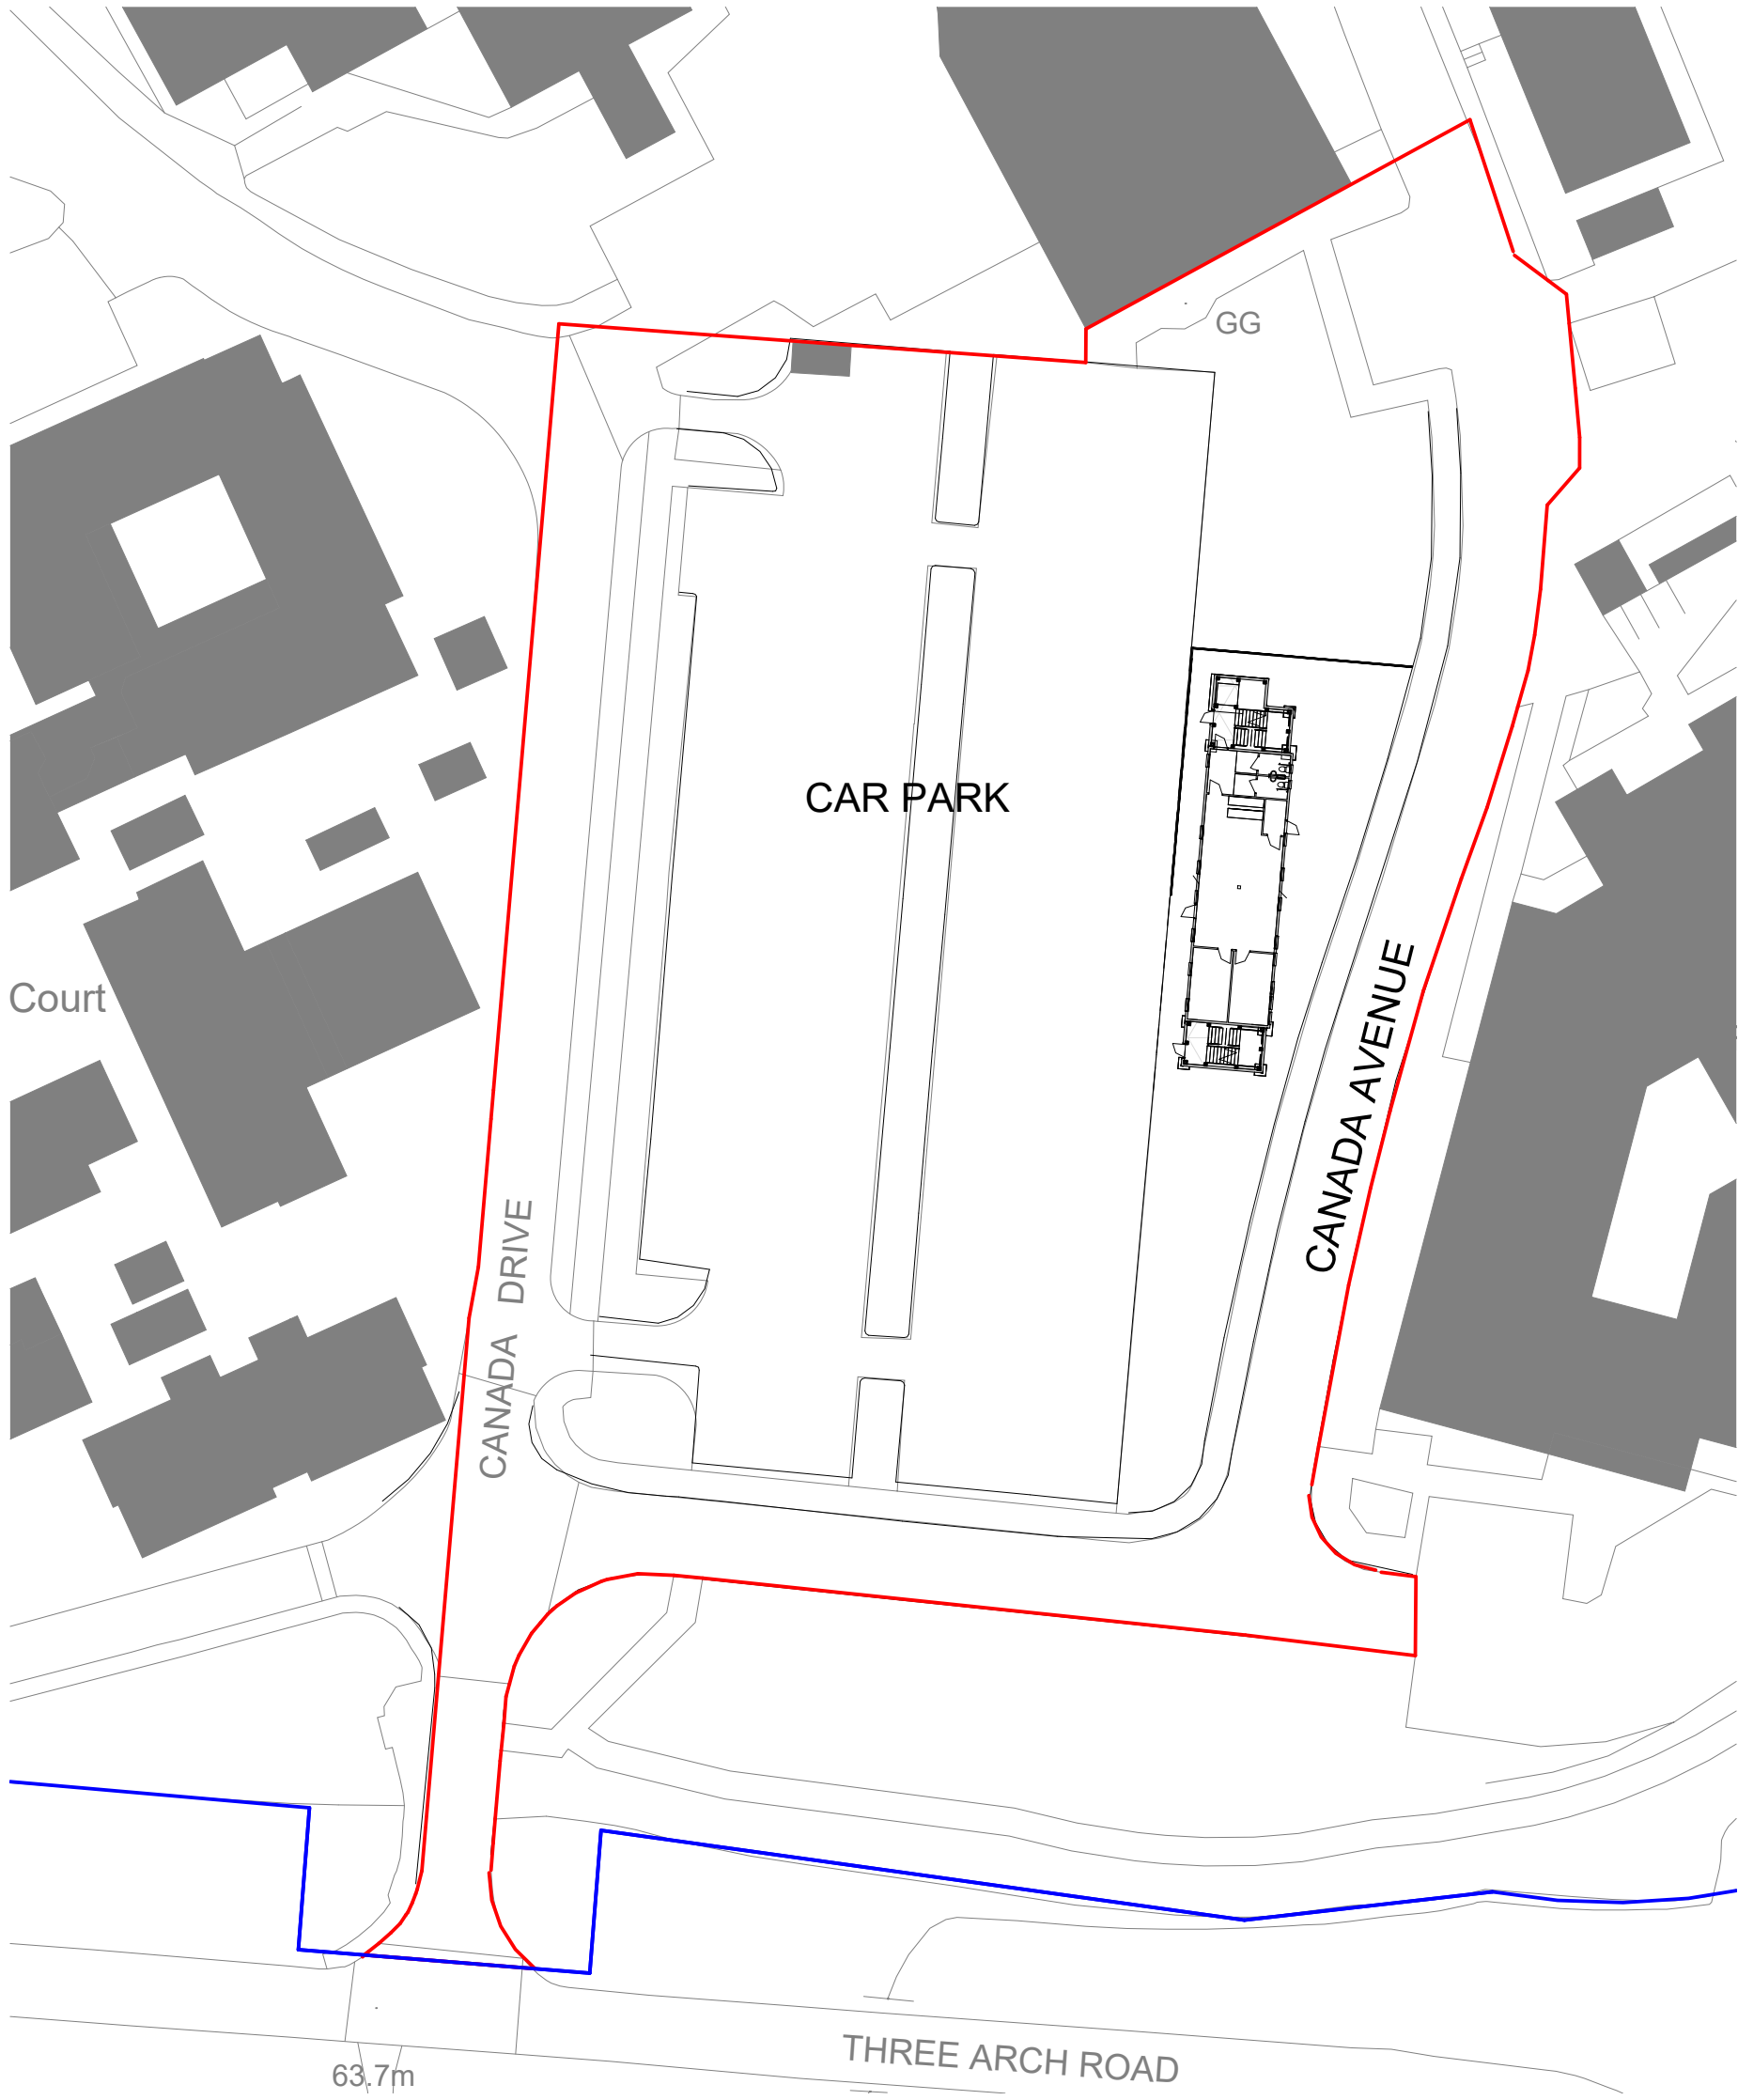

CAR PARK

GG

Court


CANADA DRIVE

CANADA AVENUE


THREE ARCH ROAD

63.7m

Notes
 Do not scale from this document, unless for the purposes of planning applications where a scale bar is provided. Refer to figured dimensions only. All dimensions to be verified on site prior to construction. Report all discrepancies or ambiguities to the Document Originator immediately. This document is to be read in conjunction with relevant documents, drawings and standards.

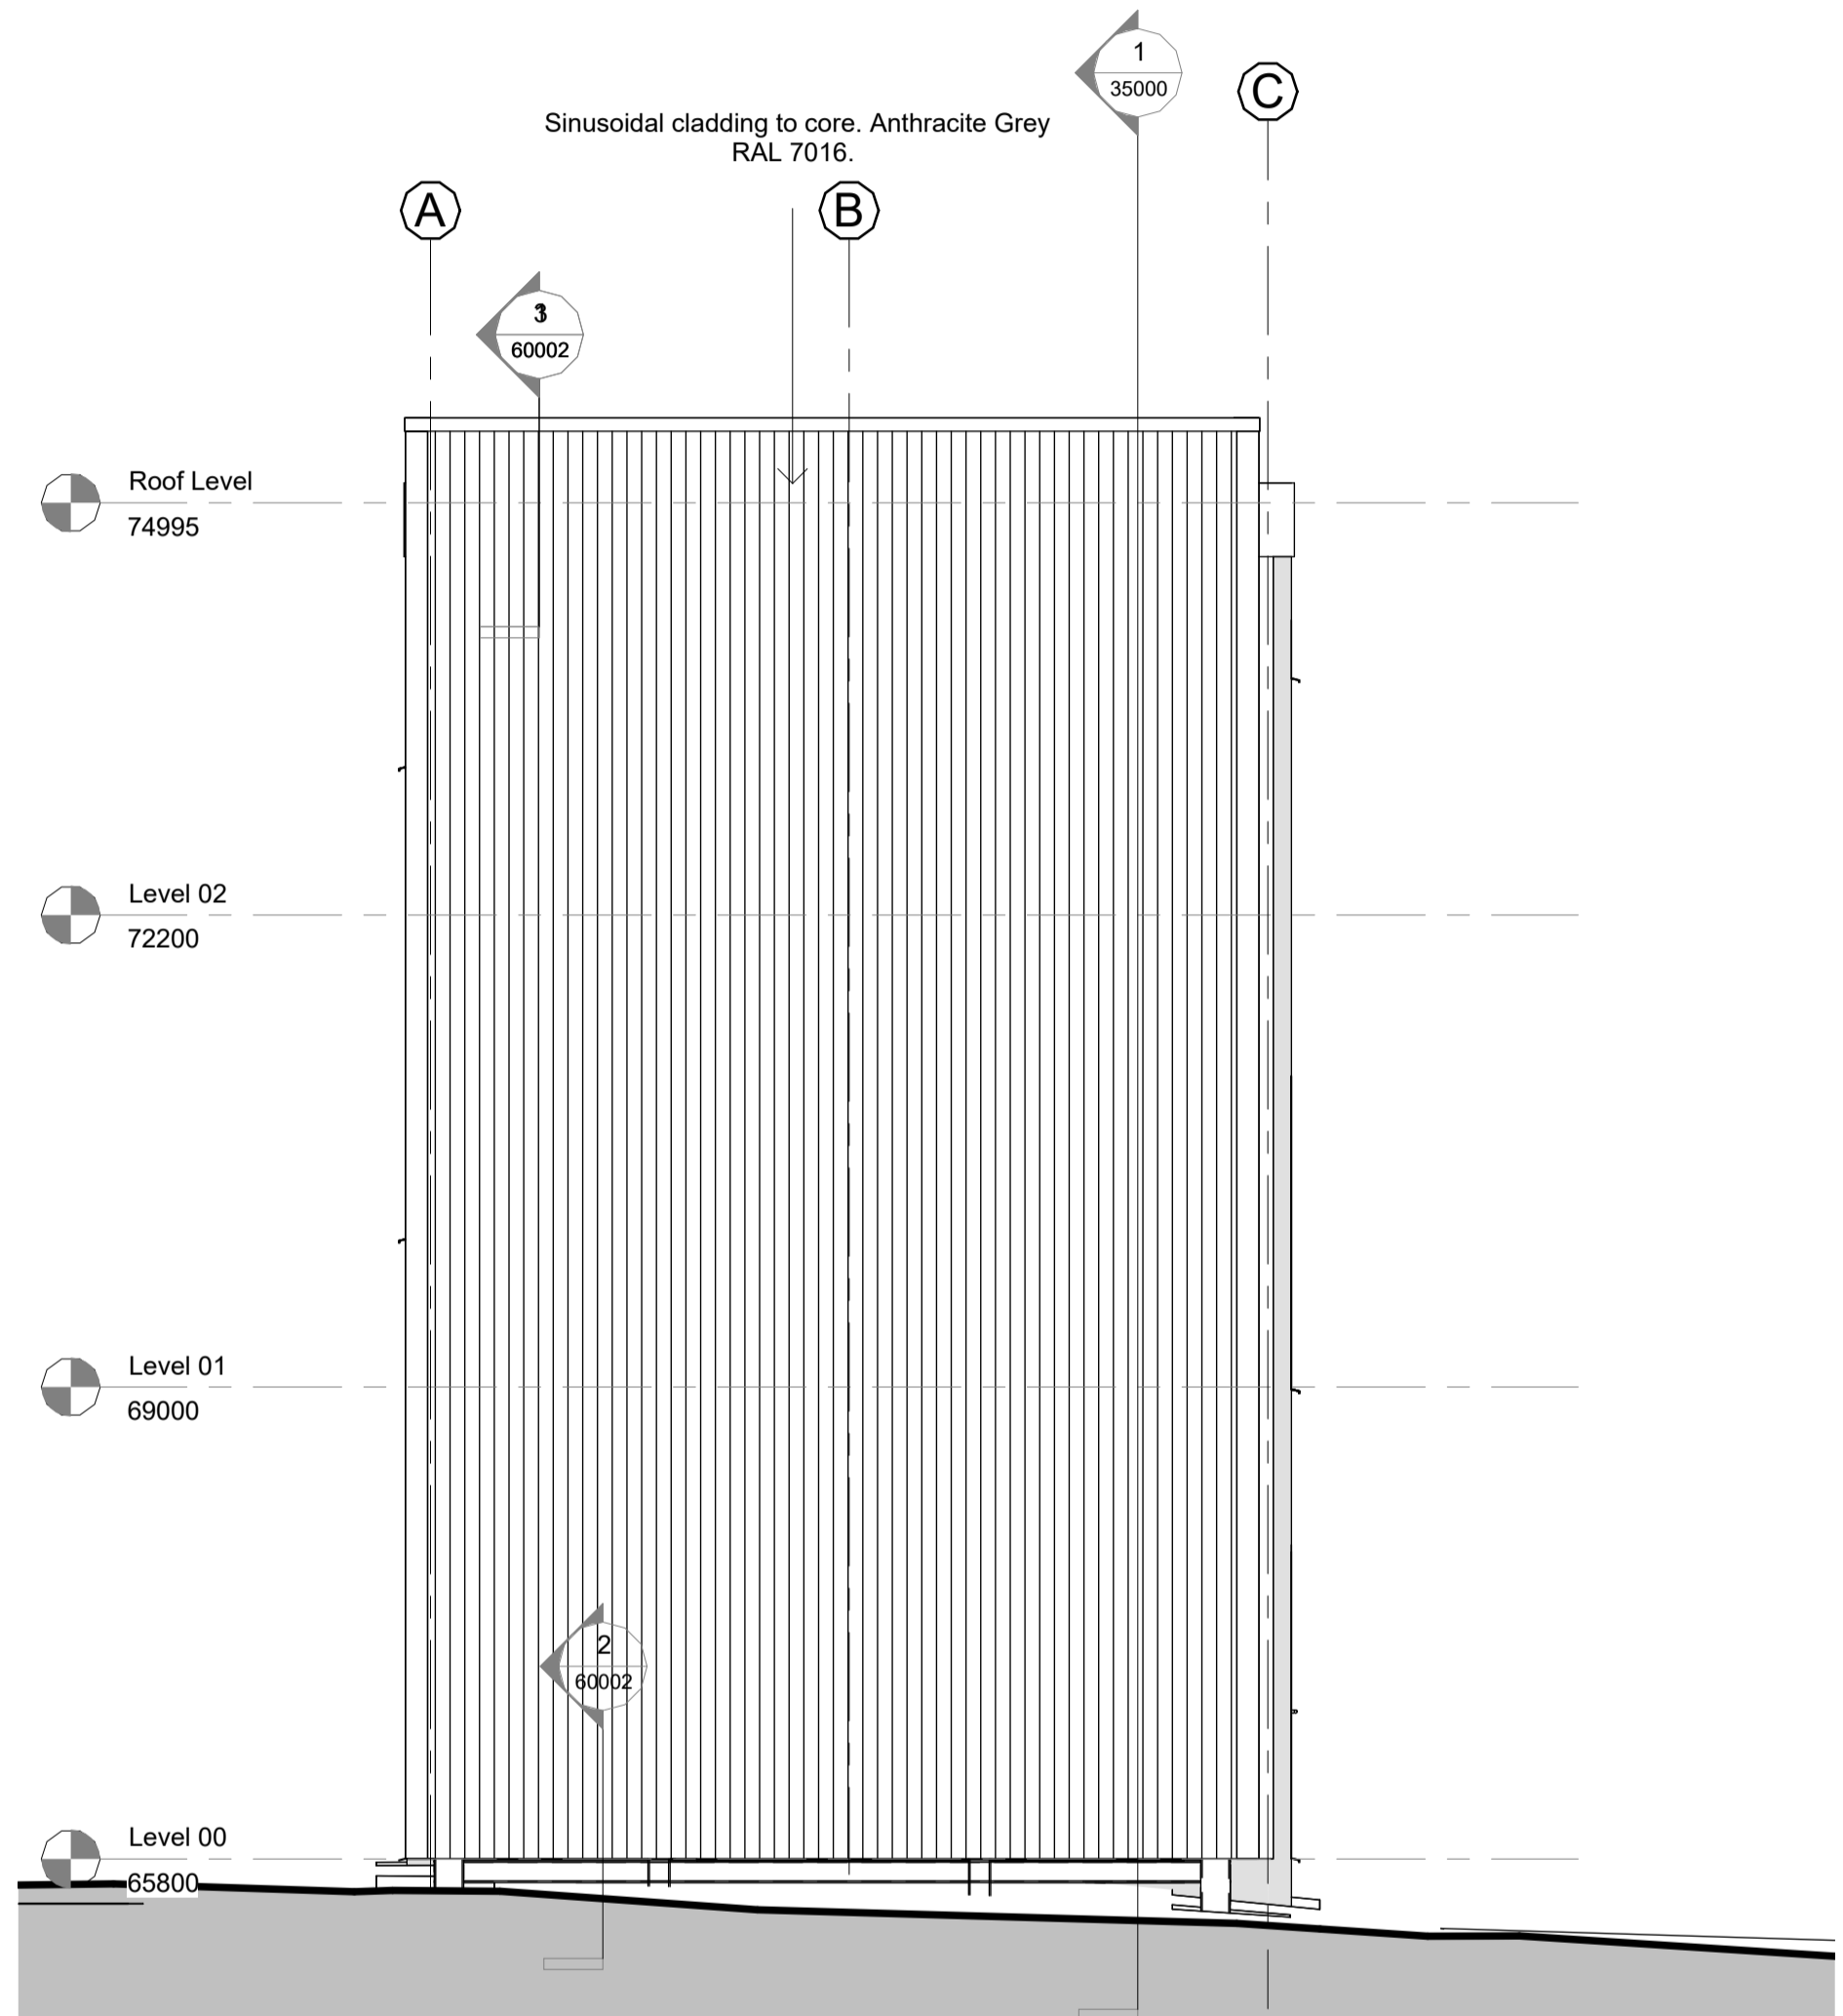


1 South Elevation
1 : 50

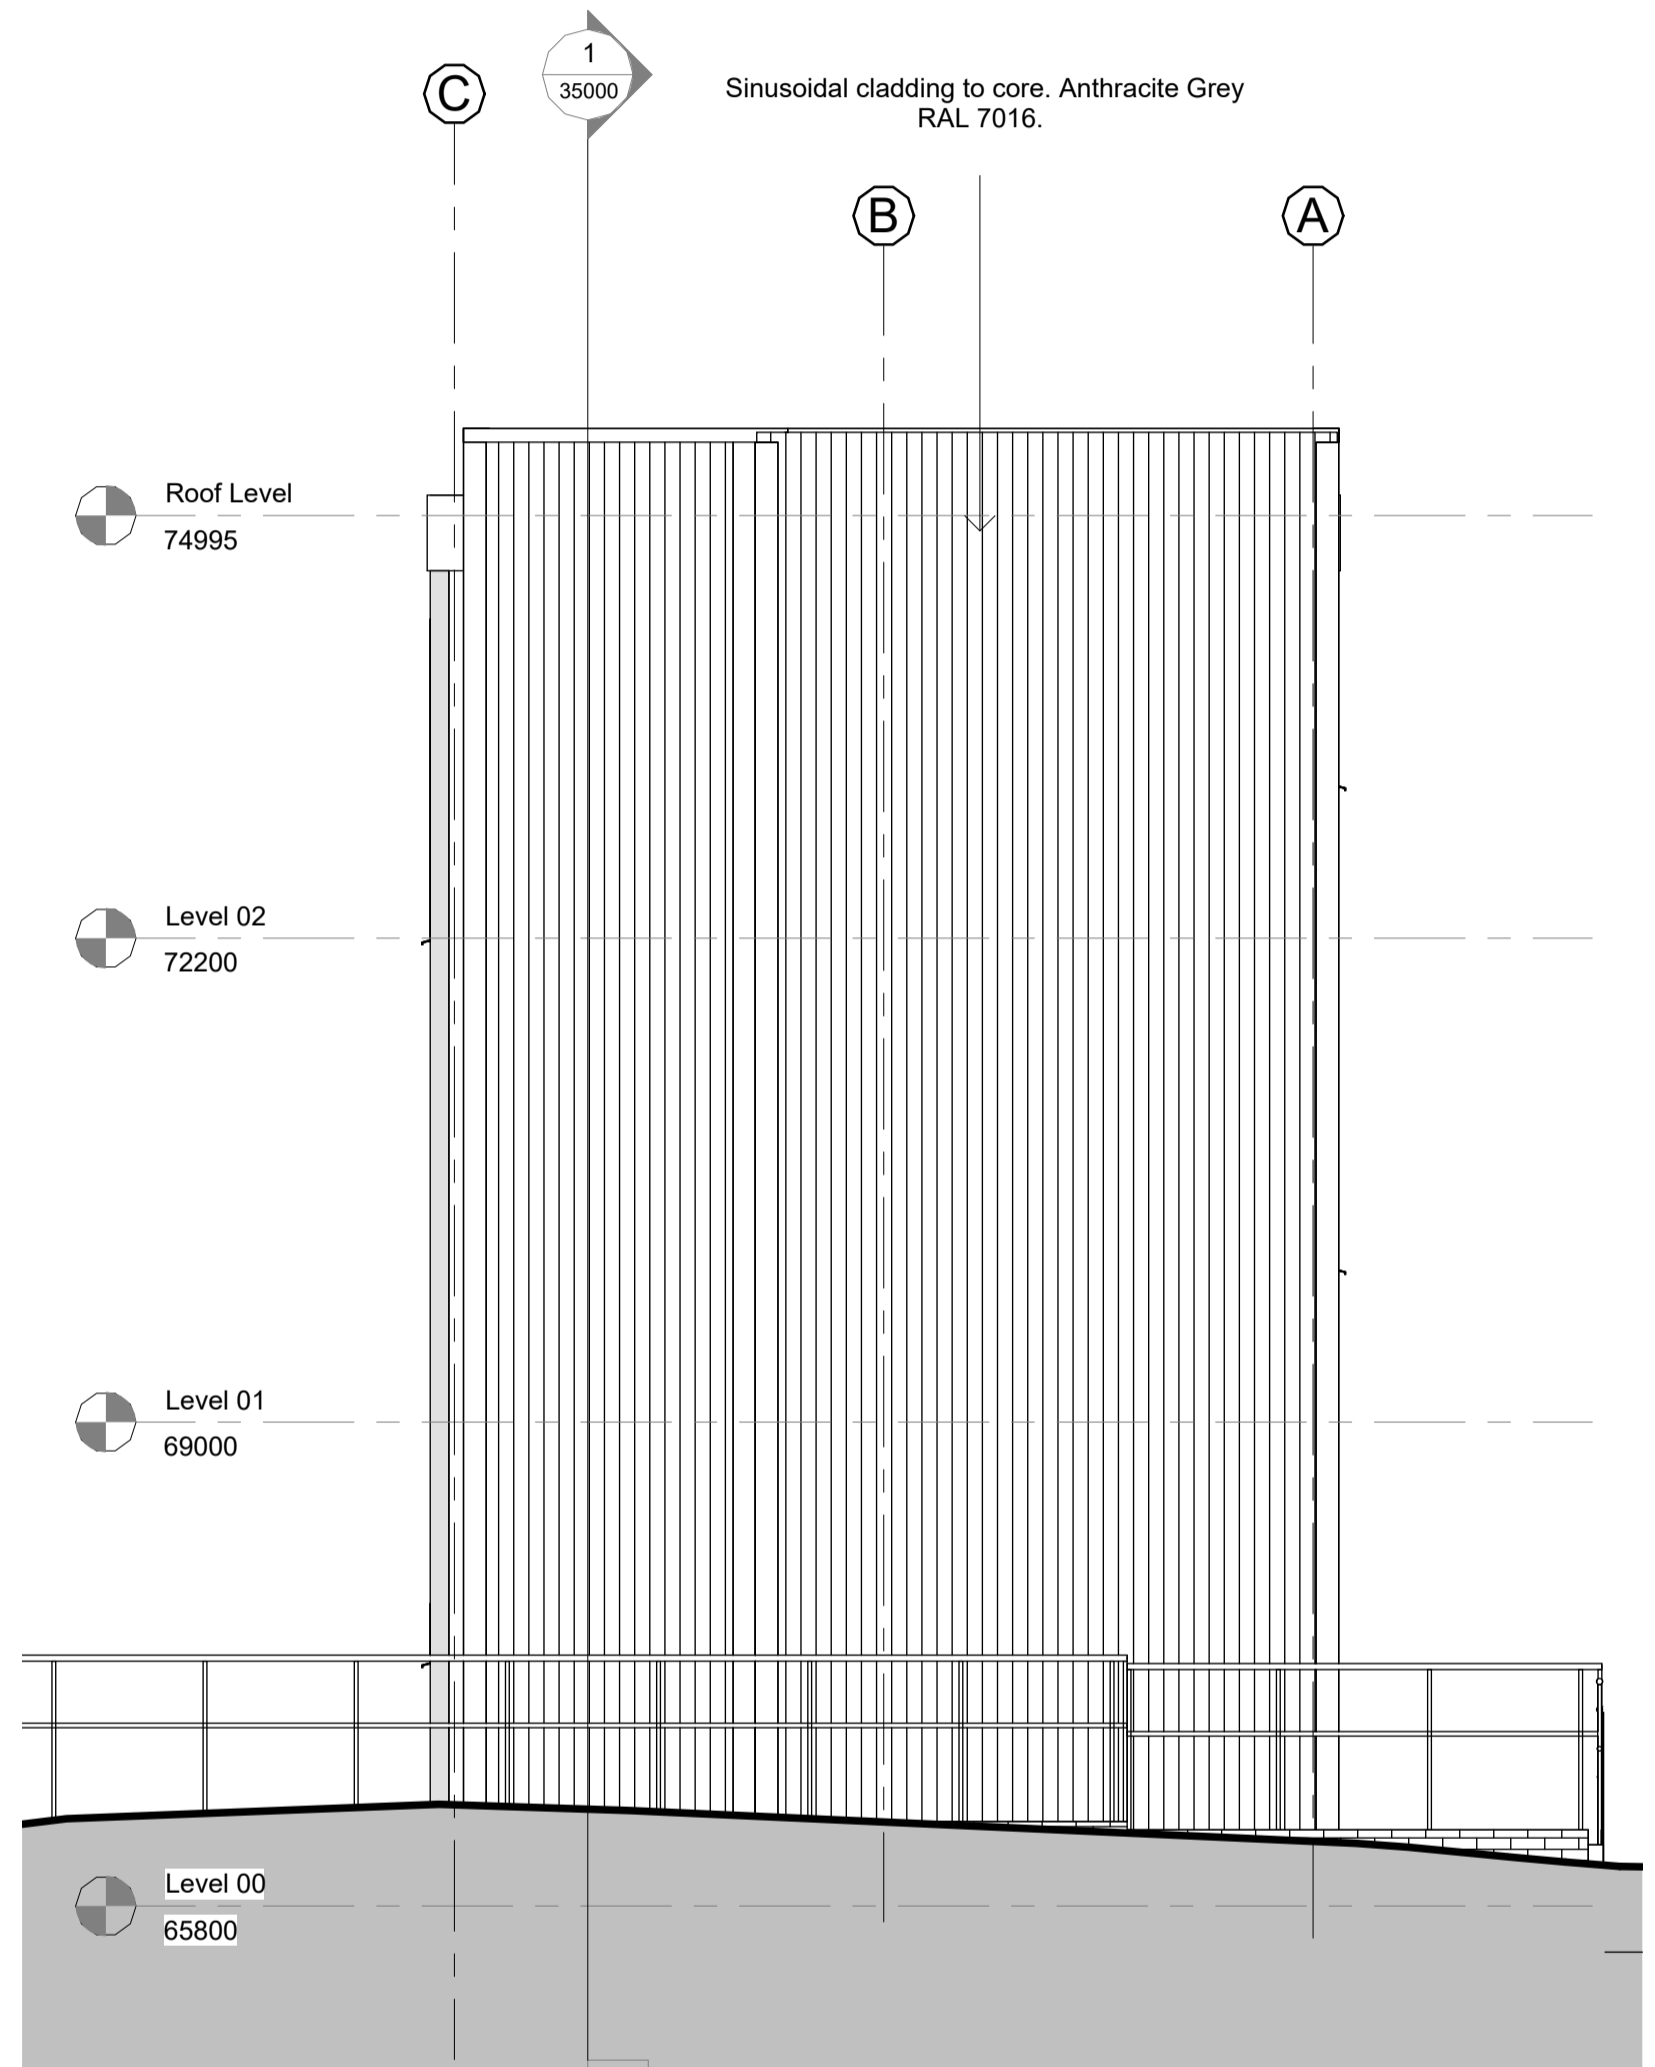

2 North Elevation
1 : 50

Rev	Date	Notes	Dm	Chk'd
P04	17/01/23	For stage approval	DJ	CJ
P03	10/01/23	For Planning	DJ	CJ
P02	06/12/23	Stair & lift arrangement revised	DJ	CJ
P01	13/11/23	First Issue	DJ	CJ

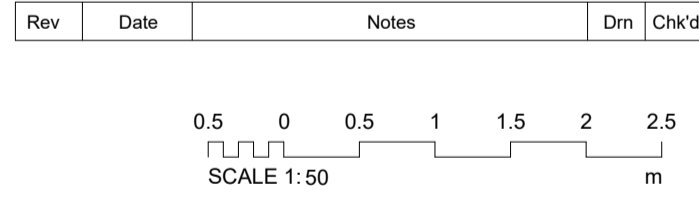

Document Originator
AWW
 London 106 Weston Street, SE1 3QB 020 7160 6000
 Plymouth East Quay House, PL4 0HX 01752 261 262
 Bristol pivot + mark, 48-52 Baldwin Street, BS1 1QB 0117 923 2535
 RIBA Chartered Practice www.aww-uk.com

Client
 Surrey and Sussex Healthcare NHS Trust

AWW Project Number 4761 Project Stage Stage 2


Project Title
 East Surrey Hospital- Modular Office
 Canada Ave, Redhill RH1 5RH

Title
 Proposed External Elevation 2 of 2


Scale @ A1 Document Status
 1 : 50 S4 - Suitable for Stage Approval

Project	Origin	Volume	Level	Type	Role	Number	Rev
4761	AWW	XX	XX	DR	A	30001	P04

Notes
 Do not scale from this document, unless for the purposes of planning applications where a scale bar is provided. Refer to figured dimensions only. All dimensions to be verified on site prior to construction. Report all discrepancies or ambiguities to the Document Originator immediately. This document is to be read in conjunction with relevant documents, drawings and standards.

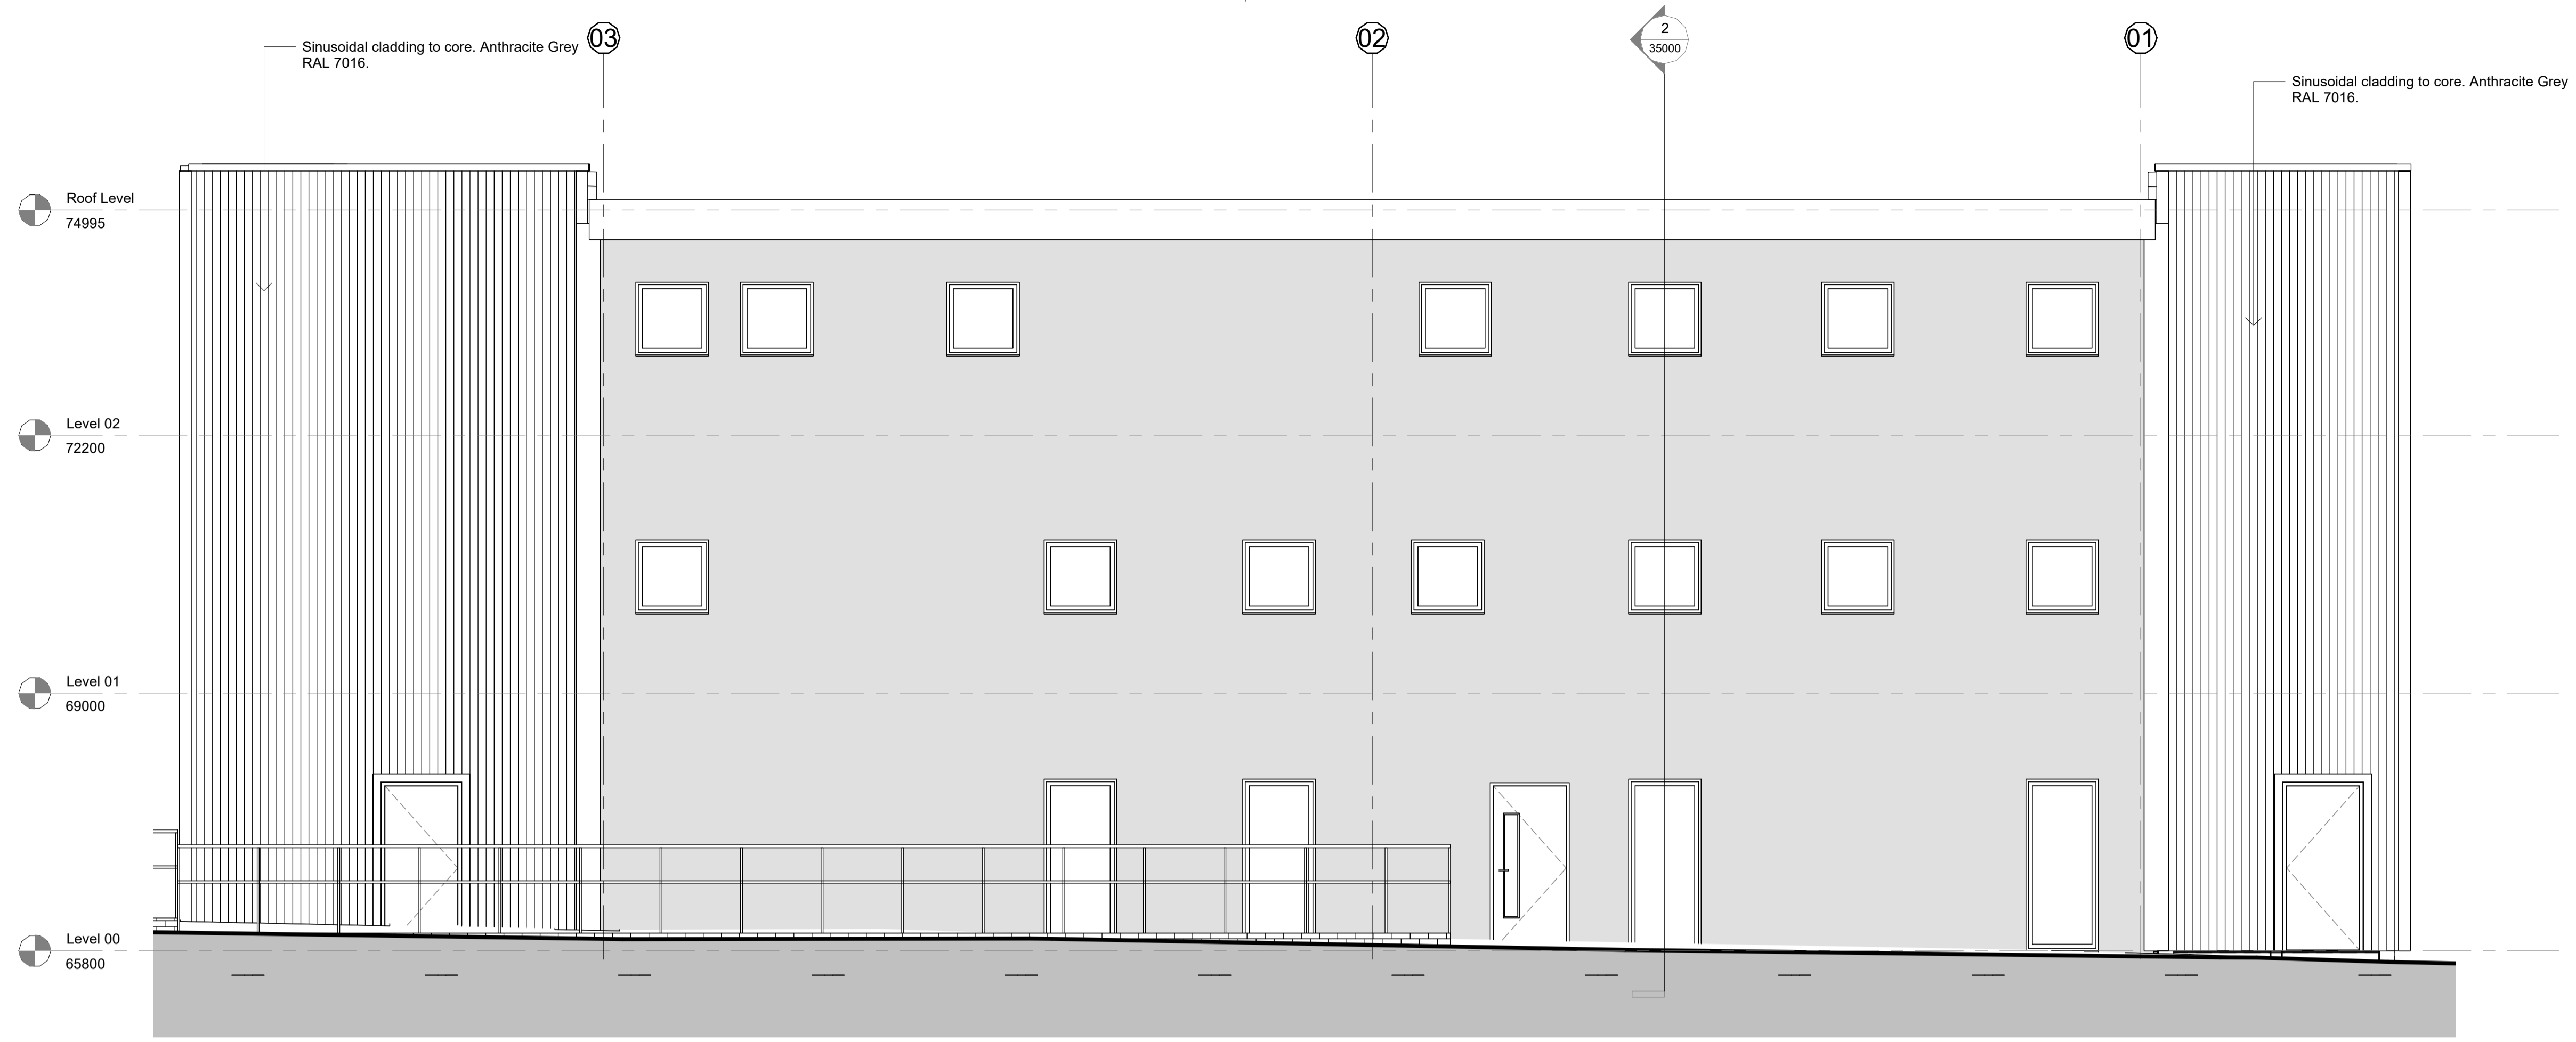


1 West Elevation
 1 : 50

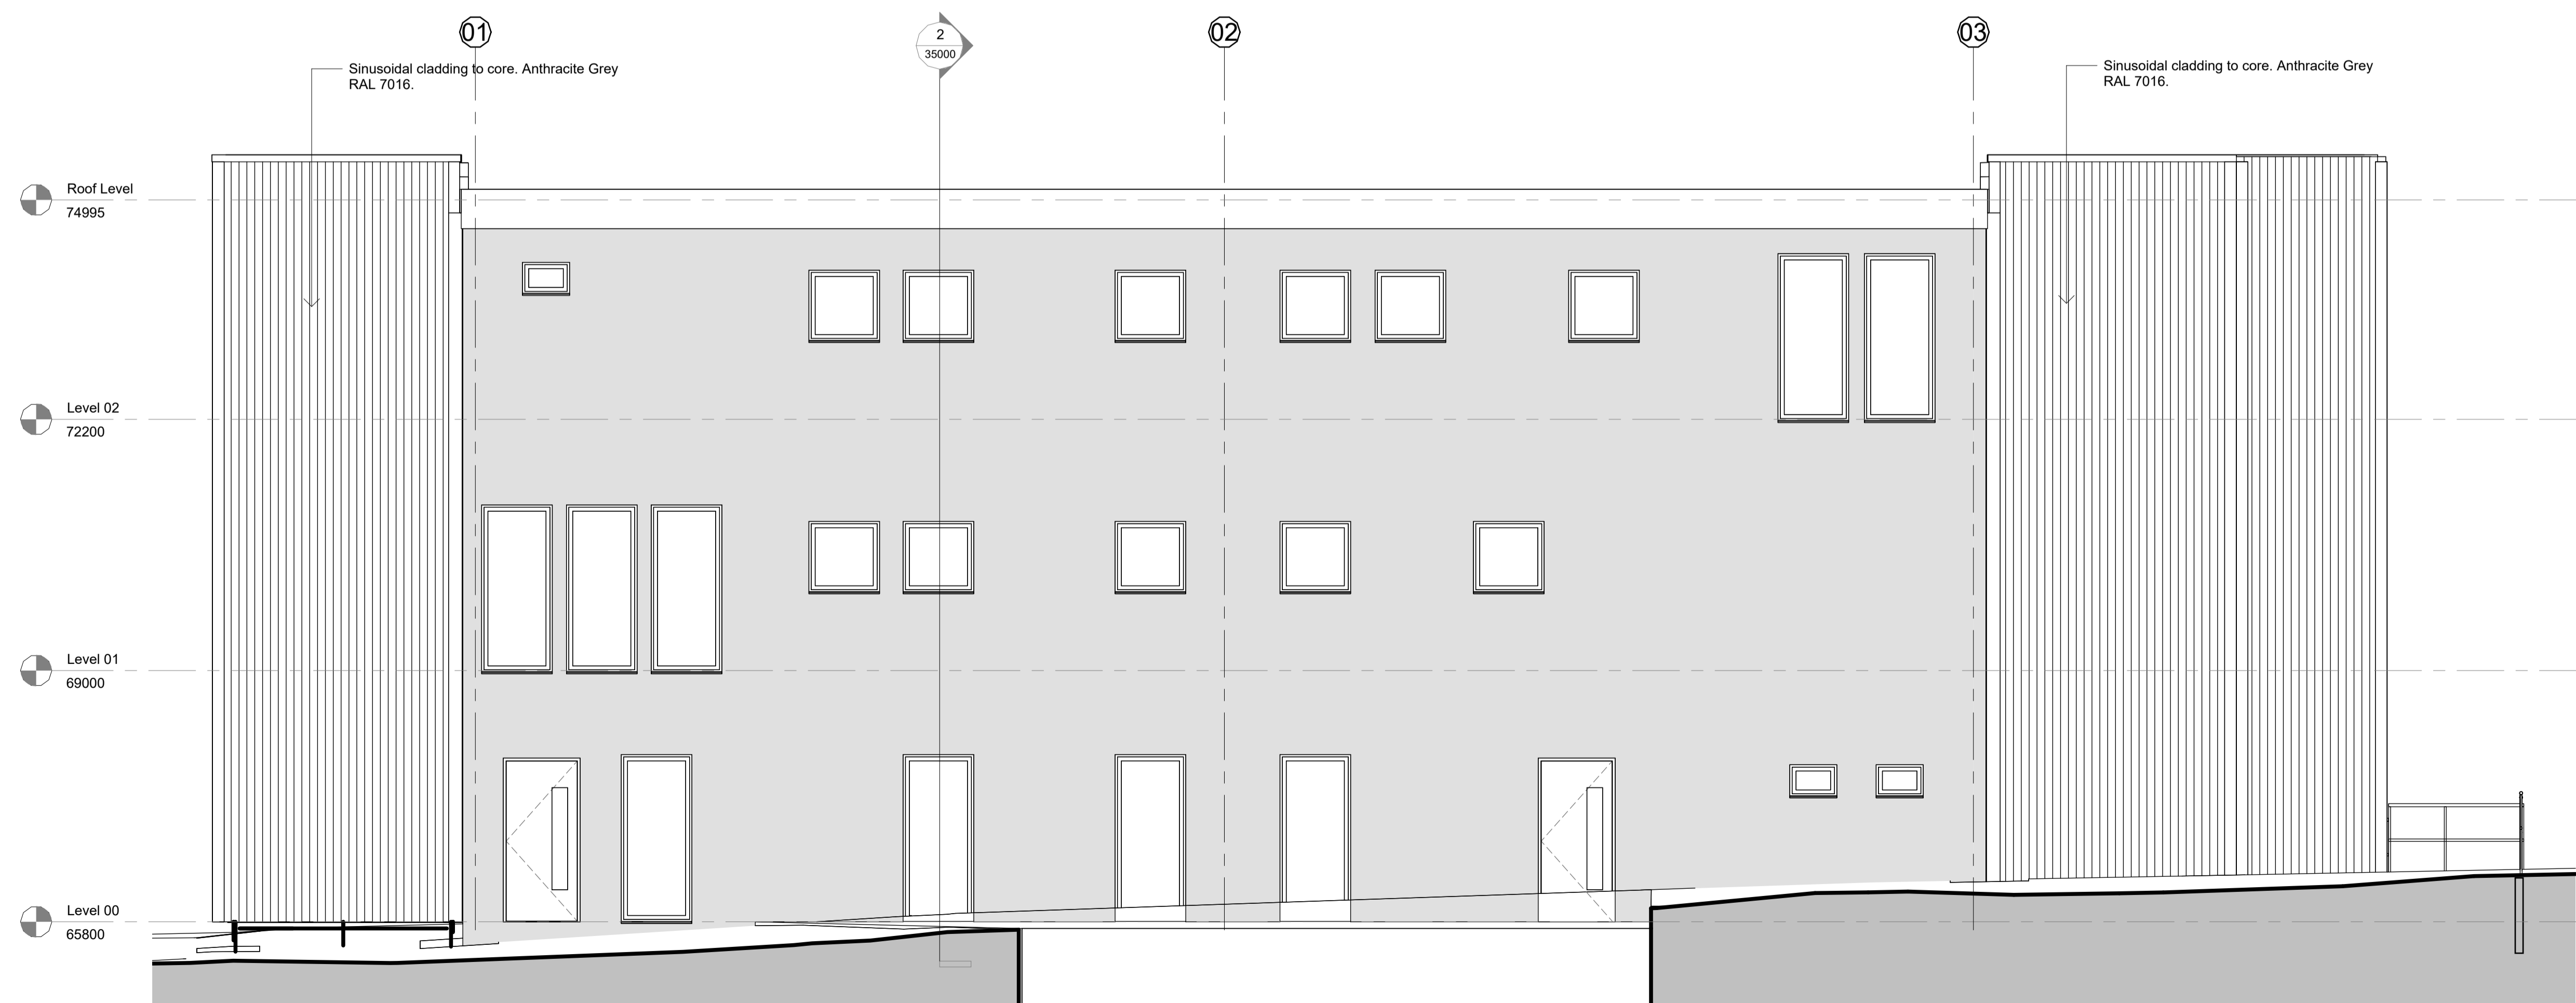

3 East Elevation
 1 : 50

Rev	Date	Notes	Dm	Chk'd
P04	17/01/23	For stage approval	DJ	CJ
P03	10/01/23	For Planning	DJ	CJ
P02	06/12/23	Stair & lift arrangement revised	DJ	CJ
P01	13/11/23	First Issue	DJ	CJ

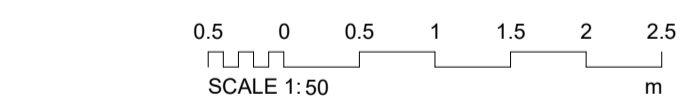

Document Originator
AWW
 London 106 Weston Street, SE1 3GB 020 7160 6000
 Plymouth East Quay House, PL4 0HX 01752 261 262
 Bristol pivot + mark, 48-52 Baldwin Street, BS1 1QB 0117 923 2535
 RIBA Chartered Practice www.aww-uk.com

Client
 Surrey and Sussex Healthcare NHS Trust

AWW Project Number 4761 Project Stage Stage 2


Project Title
 East Surrey Hospital- Modular Office
 Canada Ave, Redhill RH1 5RH

Title
 Proposed External Elevations 1 of 2


Scale @ A1 Document Status
 1 : 50 S4 - Suitable for Stage Approval

Project	Origin	Volume	Level	Type	Role	Number	Rev
4761	AWW	XX	XX	DR	A	30000	P04


Notes
 Do not scale from this document, unless for the purposes of planning applications where a scale bar is provided. Refer to figured dimensions only. All dimensions to be verified on site prior to construction. Report all discrepancies or ambiguities to the Document Originator immediately. This document is to be read in conjunction with relevant documents, drawings and standards.

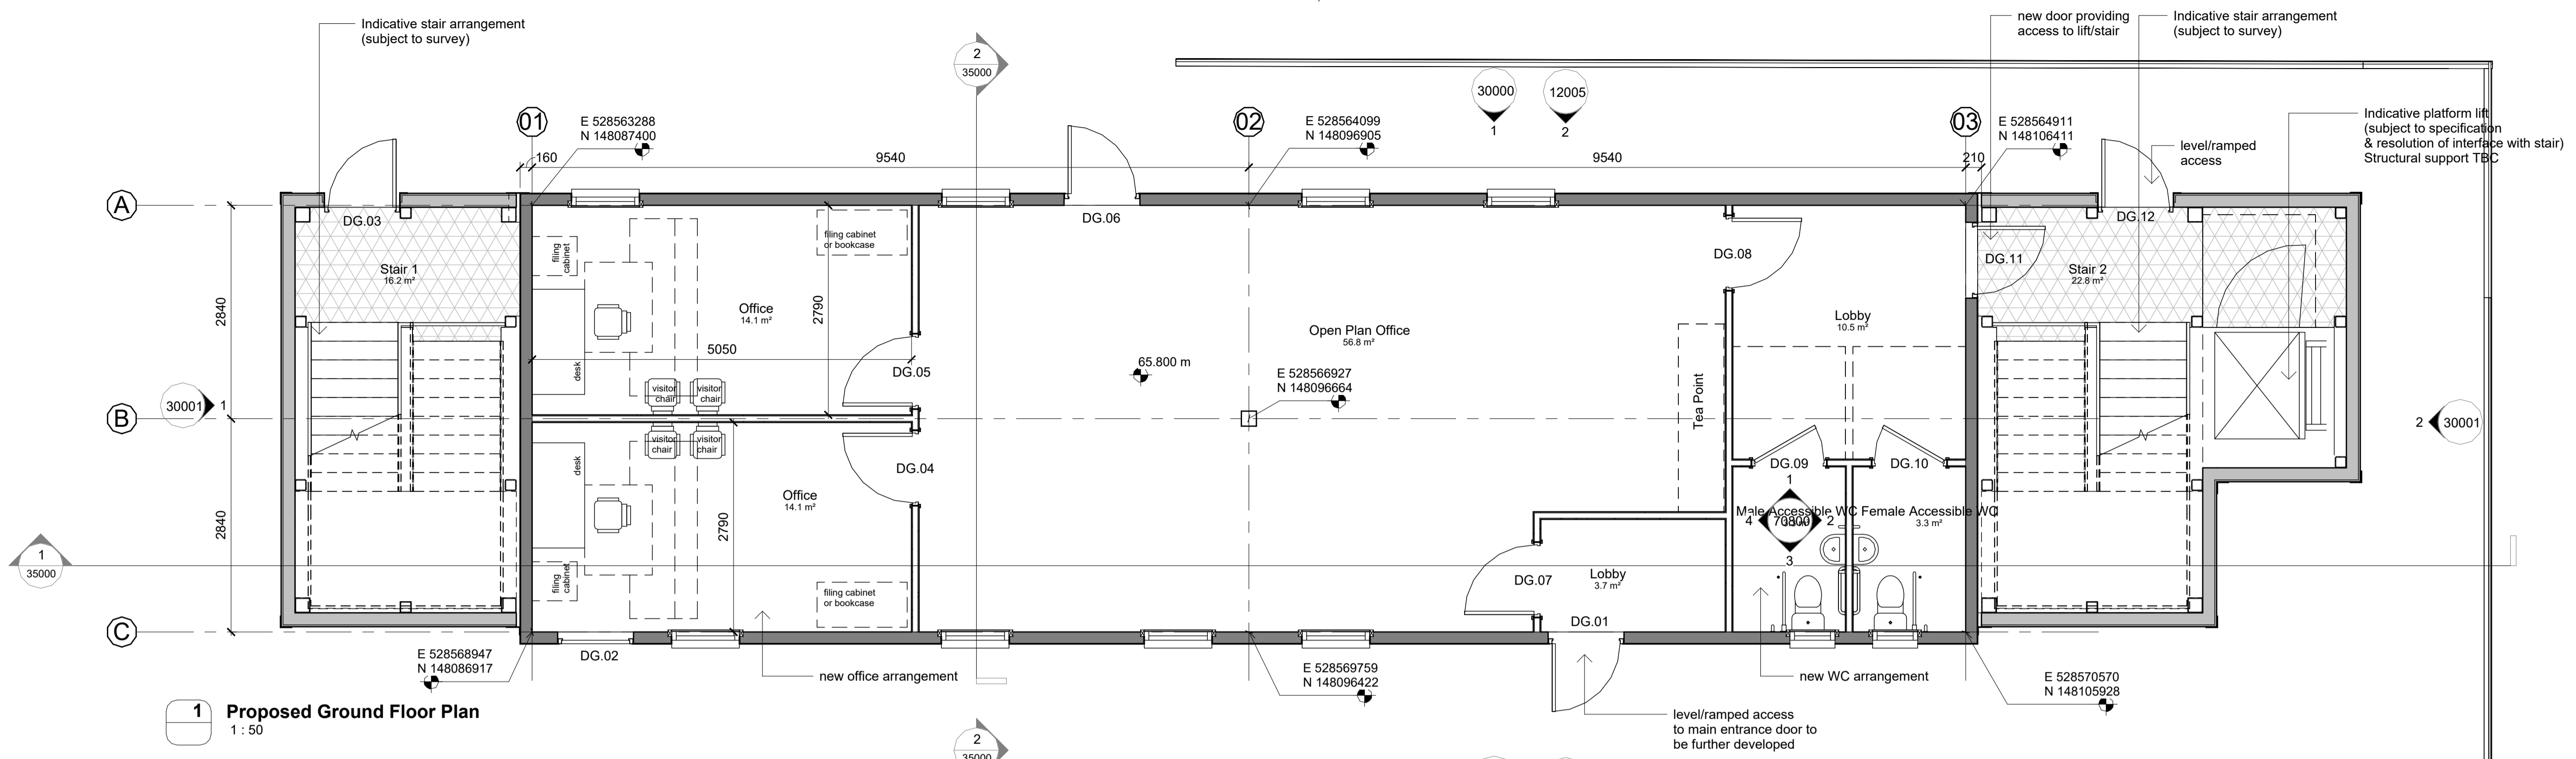

1 Proposed Ground Floor Plan
 1 : 50

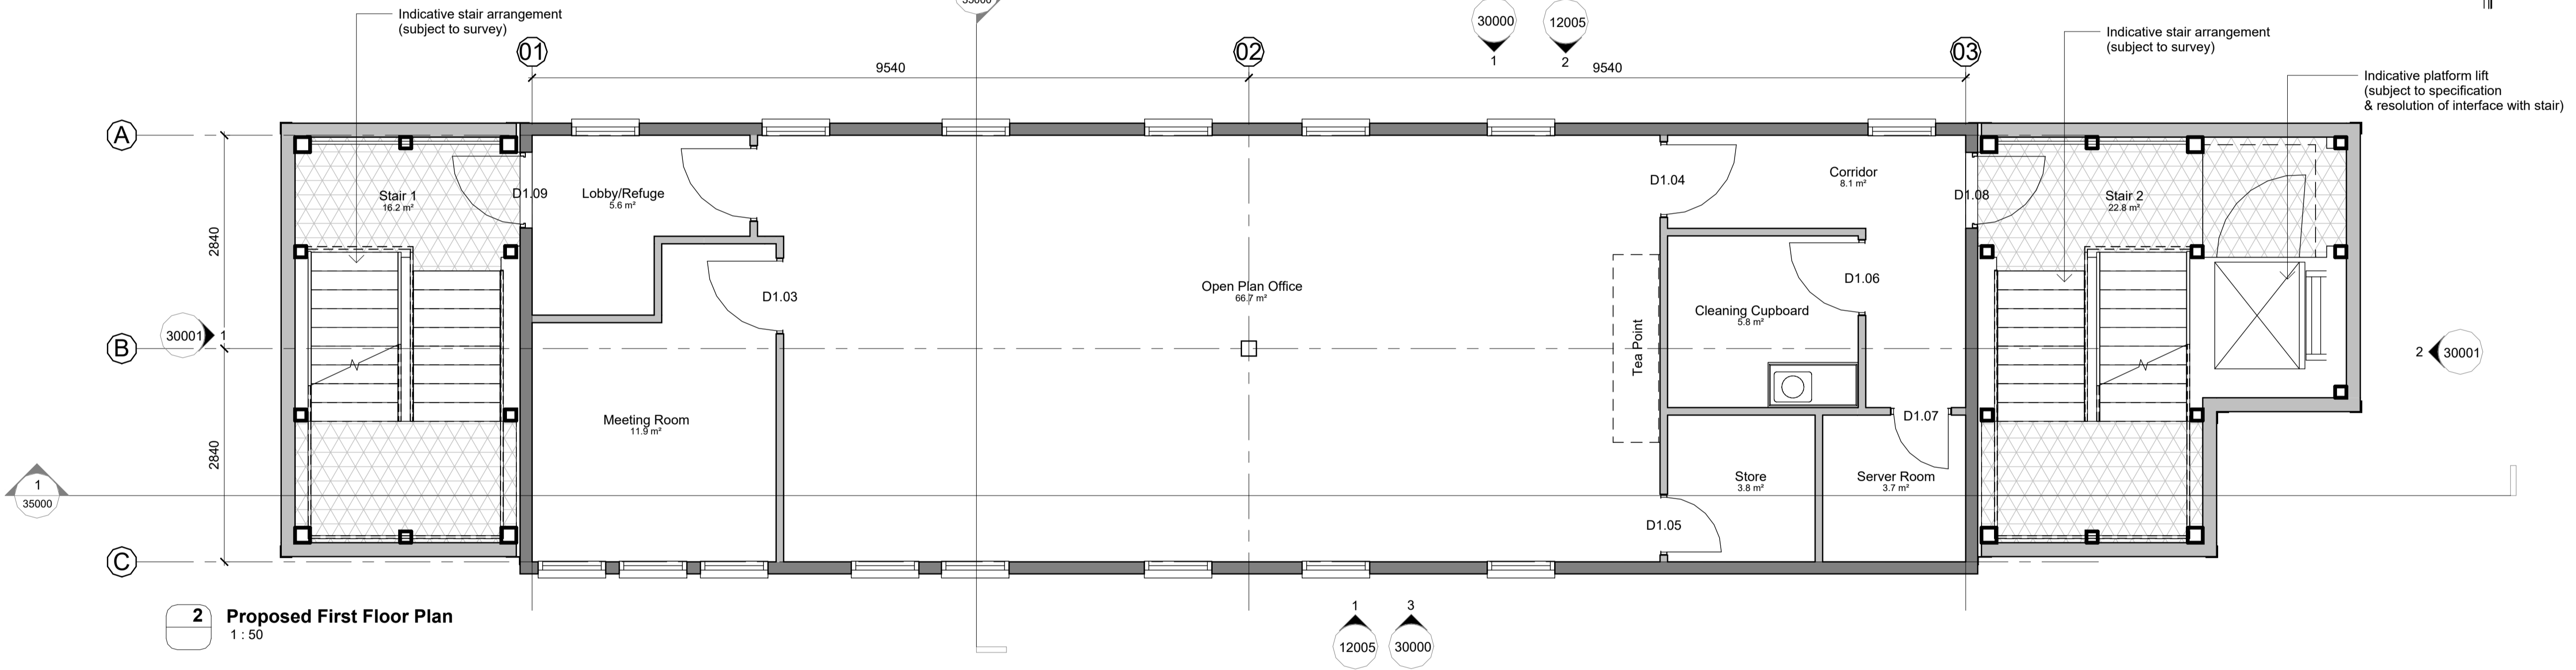


2 Proposed First Floor Plan
 1 : 50

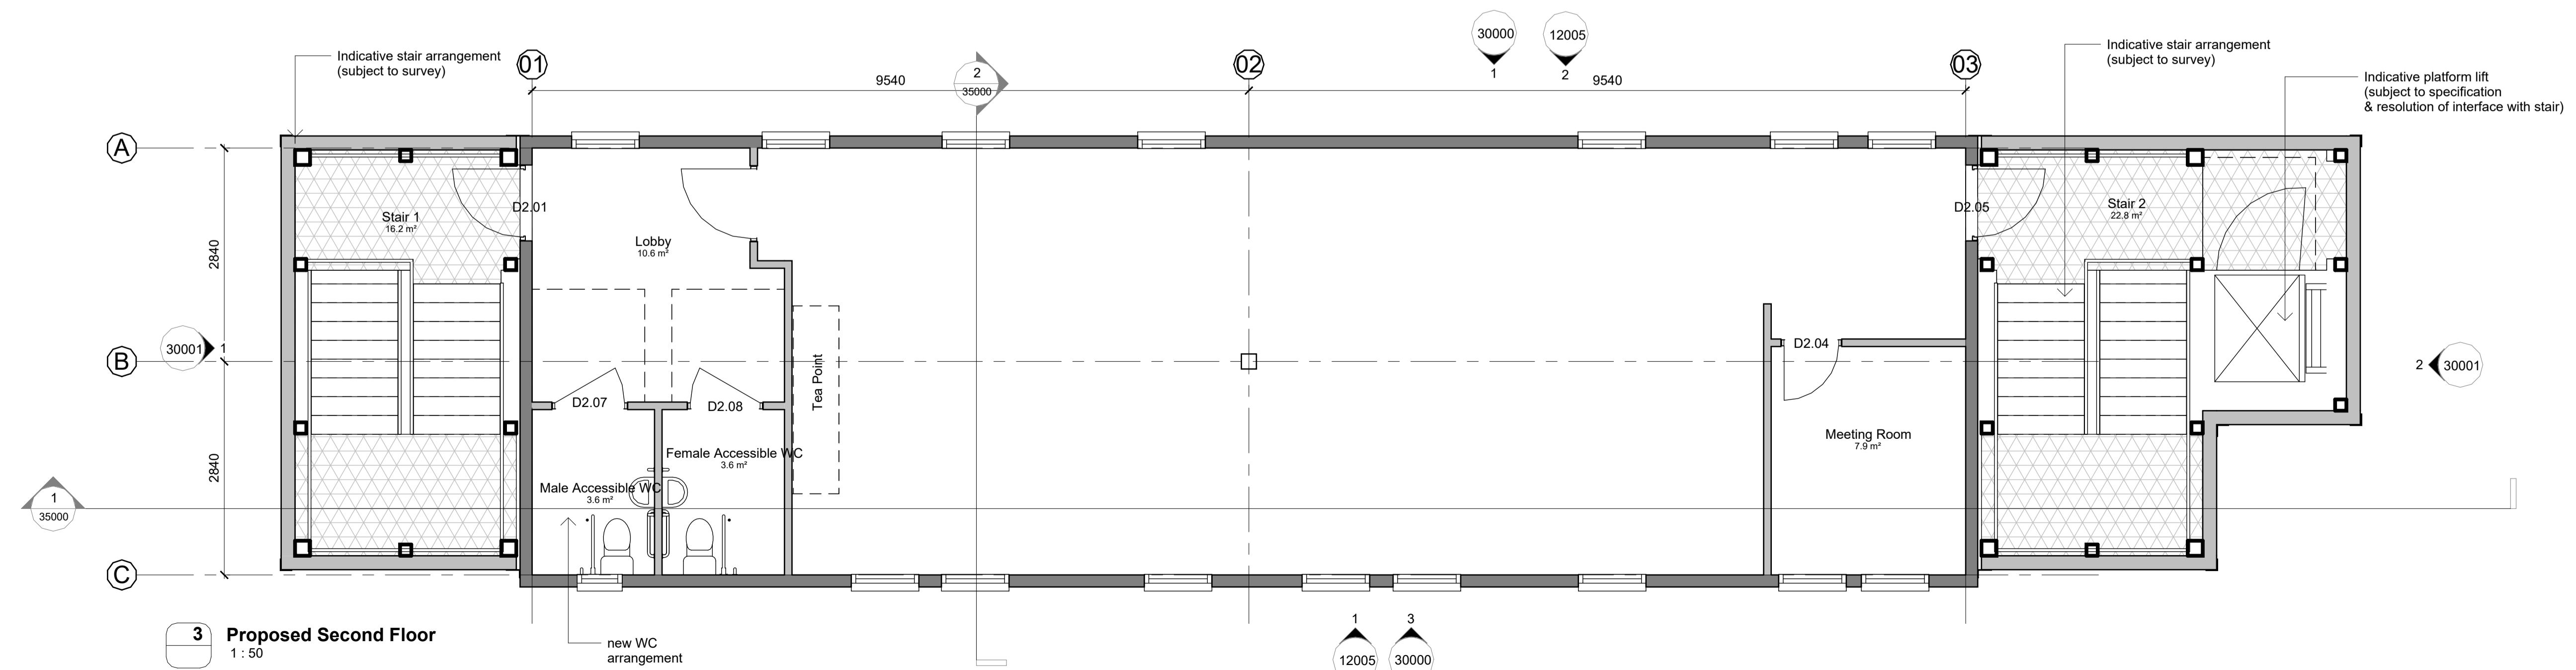

3 Proposed Second Floor
 1 : 50

Rev	Date	Notes	Dm	Chk'd
P06	17/01/23	For stage approval	DJ	CJ
P05	10/01/23	For Planning	DJ	CJ
P04	06/12/23	Stair & lift arrangement revised	DJ	CJ
P03	23/11/23	GF arrangement revised	DJ	CJ
P02	13/11/23	General Updates	DJ	CJ
P01	01/11/23	First Issue	DJ	CJ

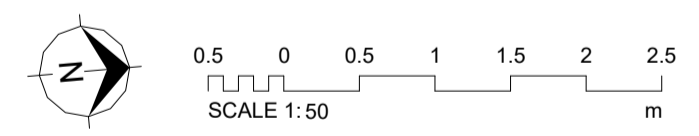

Document Originator
AWW
 London 106 Weston Street, SE1 3QB 020 7160 6000
 Plymouth East Quay House, PL4 0HX 01752 261 262
 Bristol pivot + mark, 48-52 Baldwin Street, BS1 1QB 0117 923 2535
 RIBA Chartered Practice www.aww-uk.com

Client
 Surrey and Sussex Healthcare NHS Trust

AWW Project Number 4761 Project Stage Stage 2


Project Title
 East Surrey Hospital- Modular Office
 Canada Ave, Redhill RH1 5RH

Title
 Proposed Floor Plans






Scale @ A1 Document Status
 1 : 50 S4 - Suitable for Stage Approval

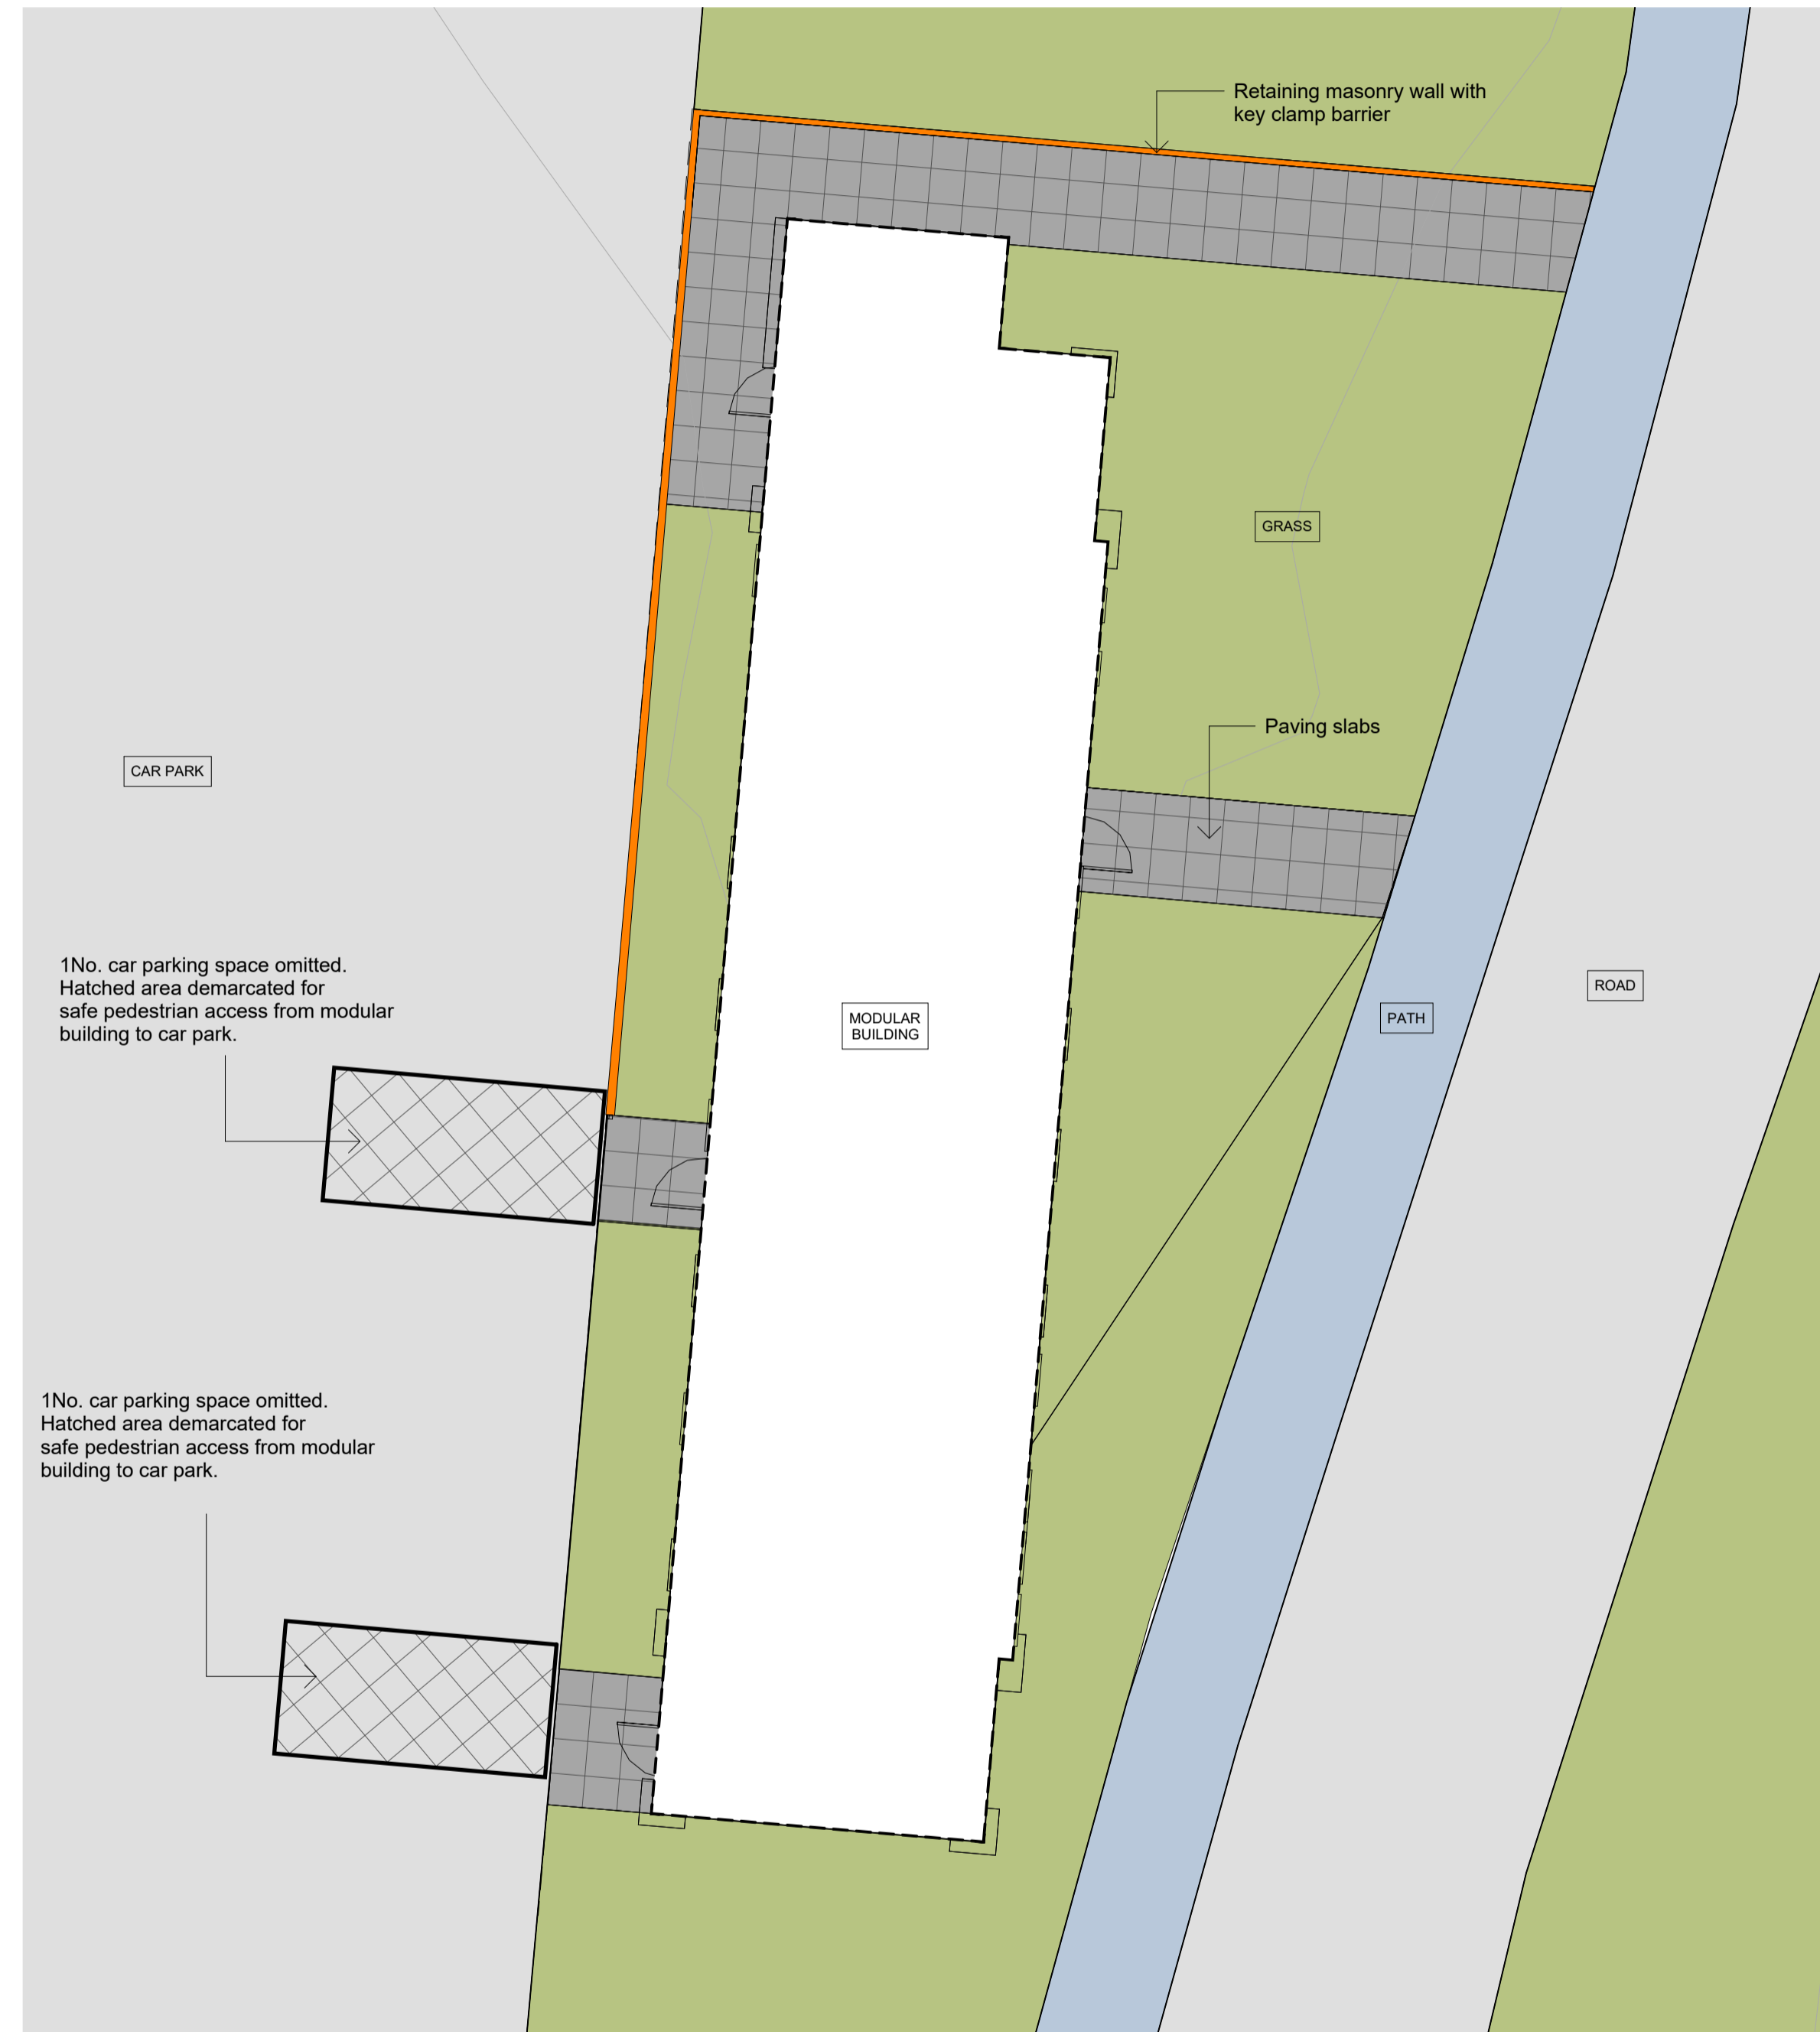Project	Origin	Volume	Level	Type	Role	Number	Rev
4761	AWW	XX	XX	DR	A	20000	P06






Landscaping Key

-  Grass
-  Existing Road/Parking
-  Retaining Masonry wall with galvanised key clamp barrier above (1100mm high)
-  600mm square concrete paving slab
-  Existing Asphalt Path

Material Imagery

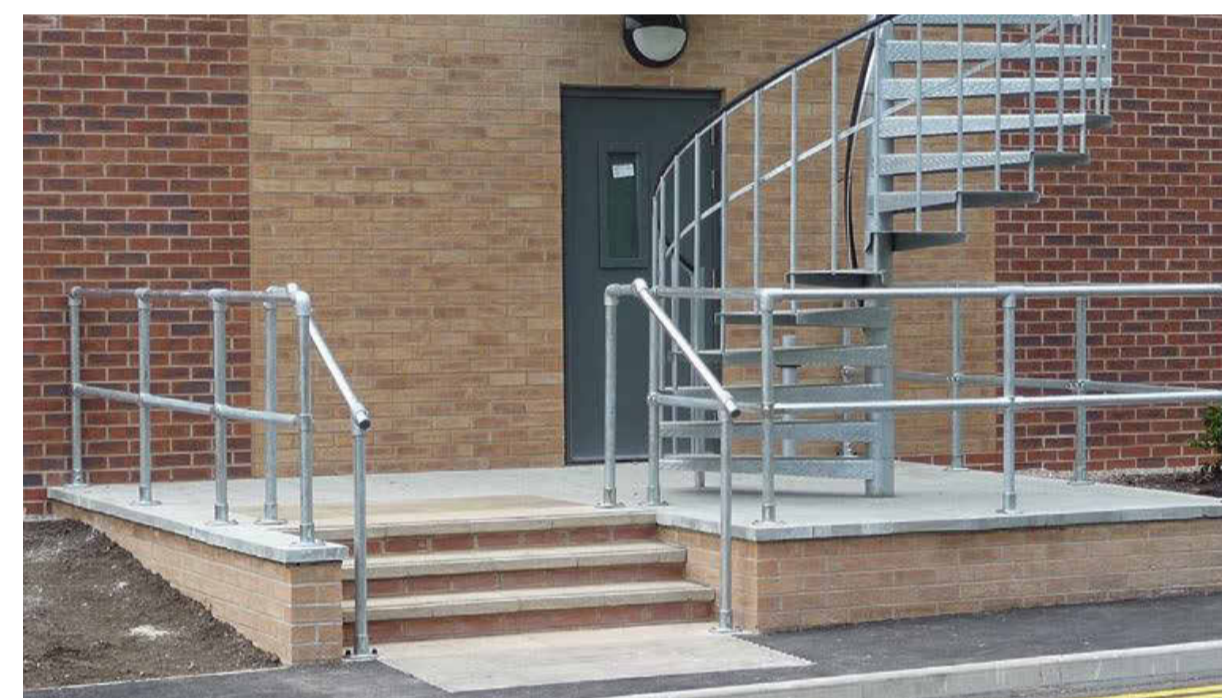

Retaining Masonry wall with galvanised key clamp barrier above (1100mm high)




600mm square concrete paving slab

Note: images are for illustration purposes only. Samples can be provided upon request.

1 Proposed Landscape Plan
 1 : 100

P02	17/01/23	For stage approval	DJ	CJ
P01	10/01/23	For Planning	DJ	CJ

Rev	Date	Notes	Dm	Chk'd

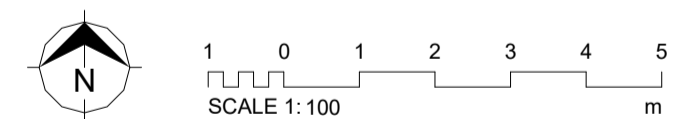

Document Originator

AWW
 London 106 Weston Street, SE1 3GB 020 7160 6000
 Plymouth East Quay House, PL4 0HX 01752 261 262
 Bristol pivot + mark, 48-52 Baldwin Street, BS1 1QB 0117 923 2535
 RIBA Chartered Practice www.aww-uk.com

Client
 Surrey and Sussex Healthcare NHS Trust

AWW Project Number 4761 Project Stage Stage 2

Project Title
 East Surrey Hospital- Modular Office
 Canada Ave, Redhill RH1 5RH

Title
 Landscaping

Scale @ A1 Document Status
 1 : 100 S4 - Suitable for Stage Approval

Project	Origin	Volume	Level	Type	Role	Number	Rev
4761	AWW	XX	00	DR	A	16000	P02